


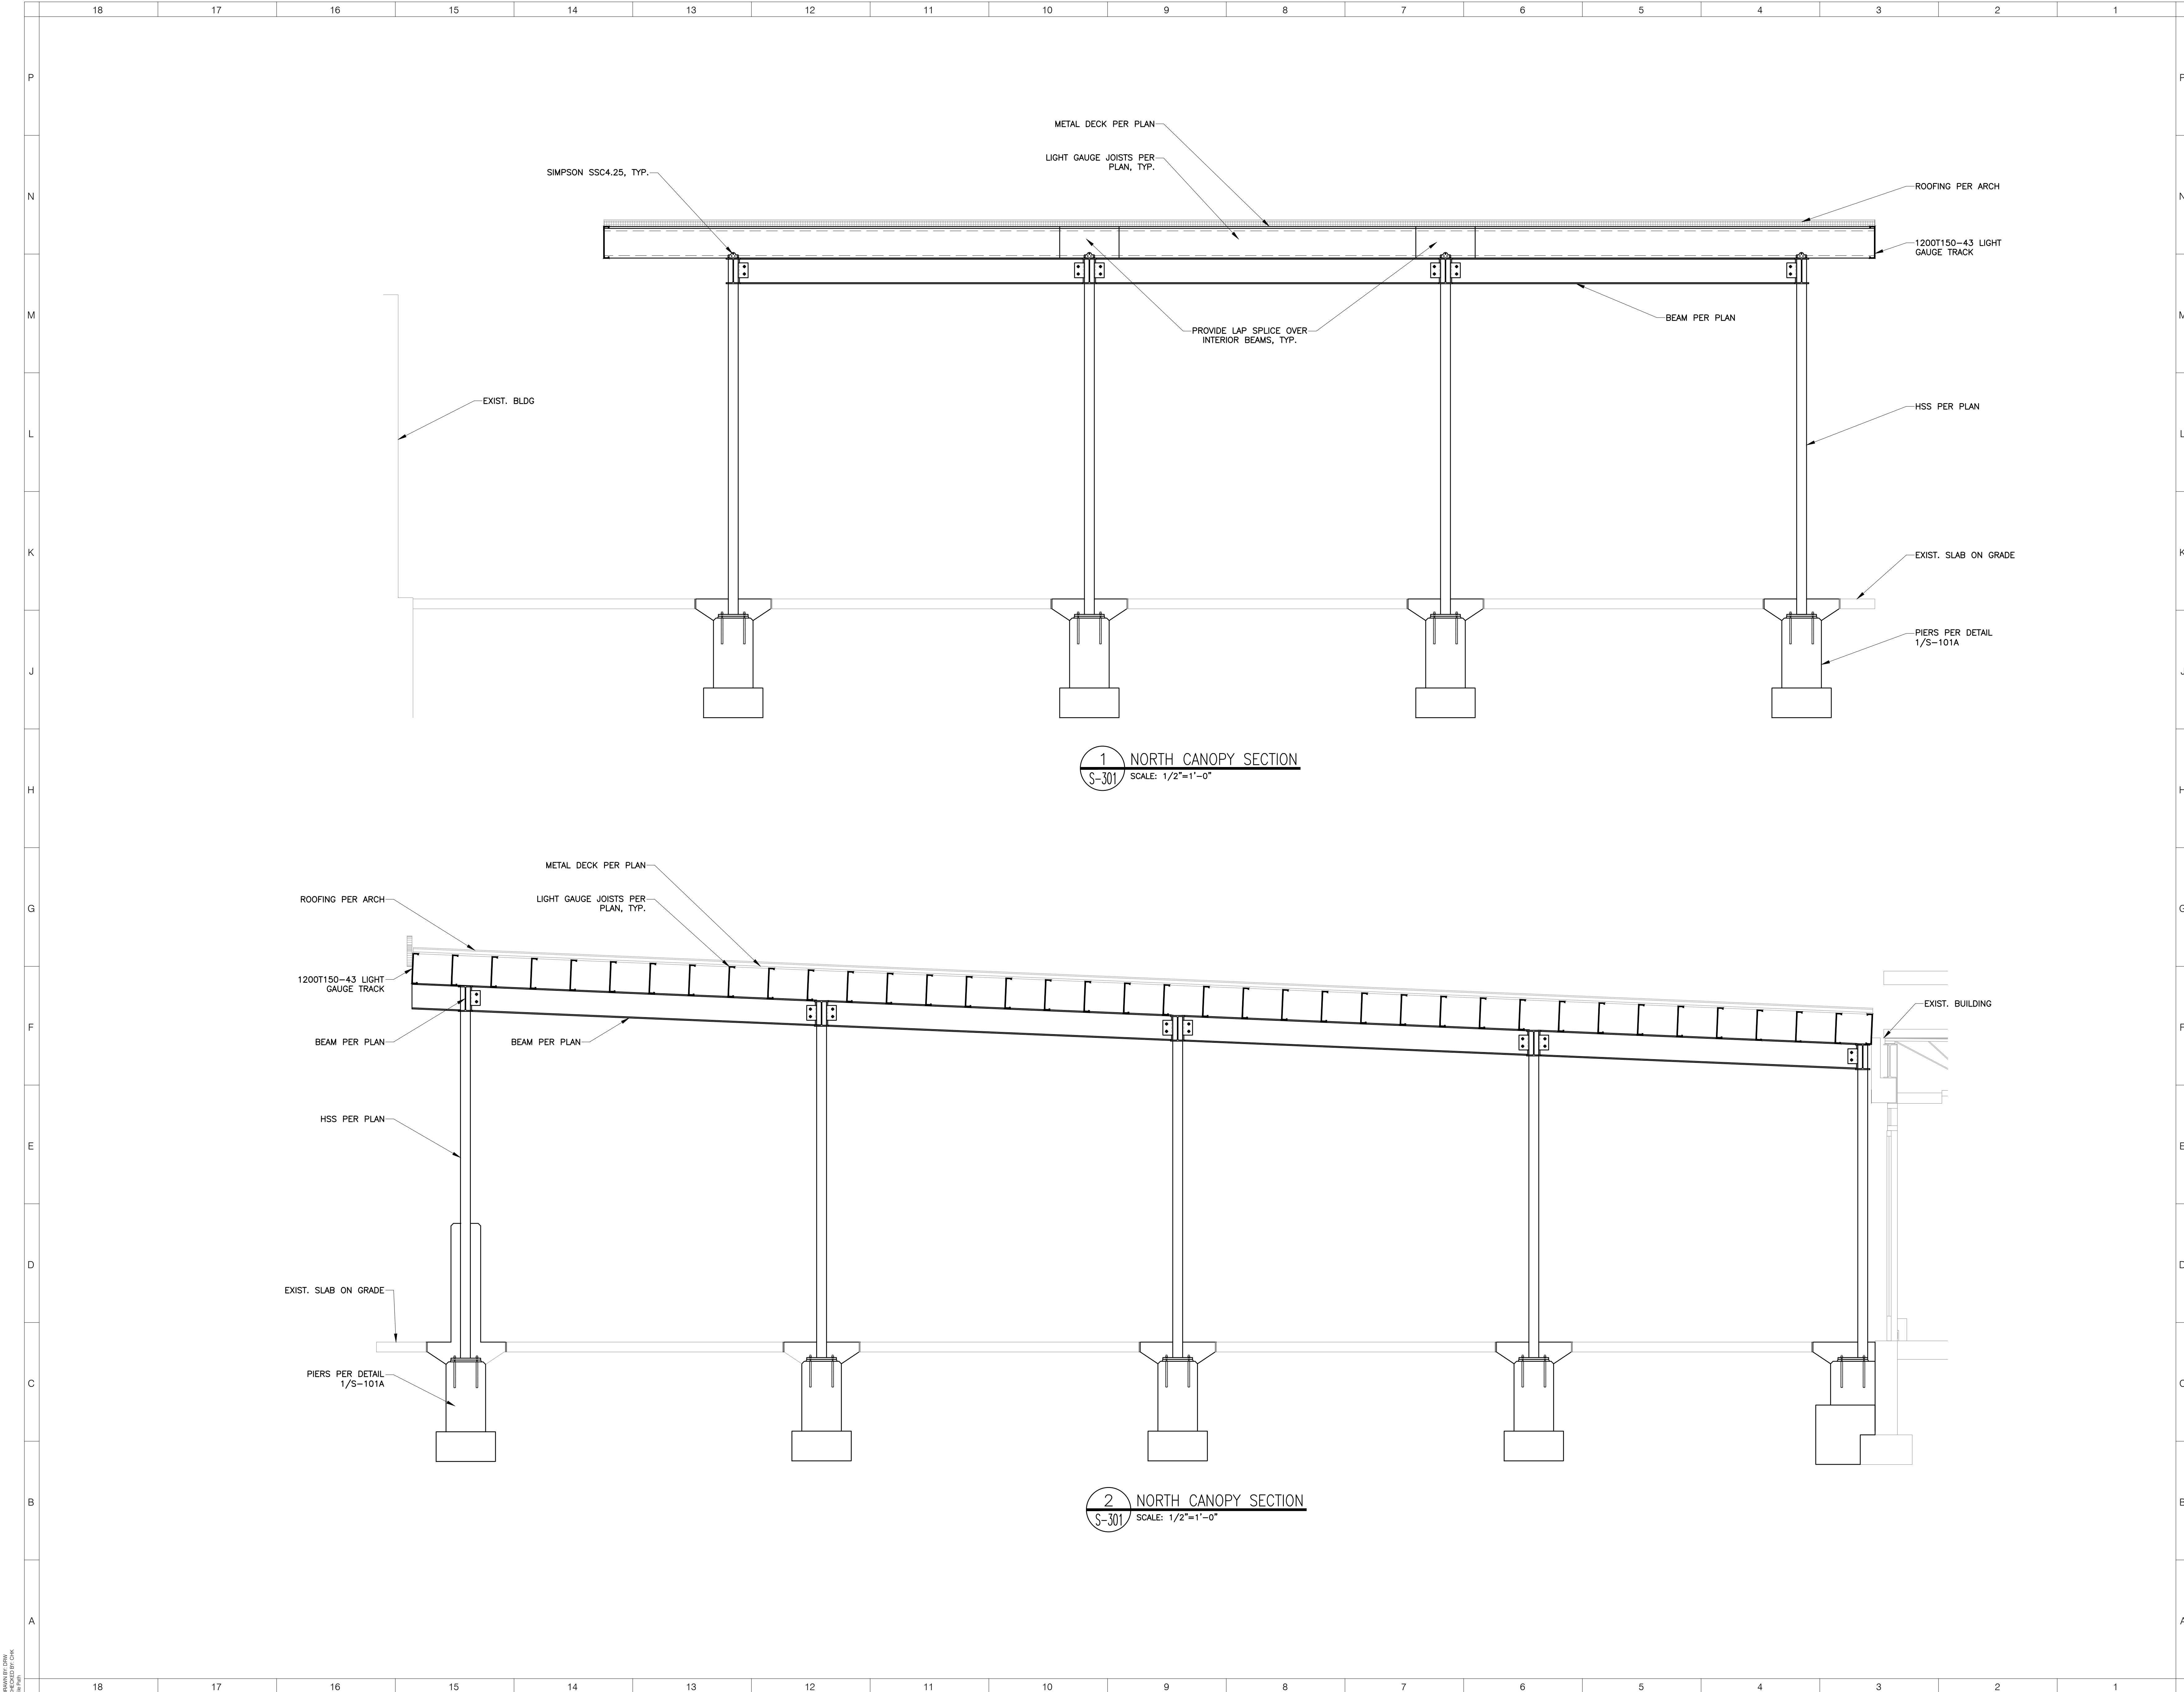

ARCHITECT



NEW YORK OKLAHOMA

KSQ Design

215 W 40th Street 15th Floor
New York, NY 10018
646.435.0660 office
www.ksq.design

Owner

Nanuet Union Free School District

101 Church Street
Nanuet, NY 10954
845.627.9880
www.nanuetisd.org

Structural Engineer

Clapper Structural Engineering

160 Partition Street
Saugerties, NY 12477
845.943.9601
www.clapperstructural.com

MEP Engineer

Sage Engineering Associates, LLP

9 Columbia Circle
Albany, NY 12203
518.453.6091
www.sageelp.com

Environmental Engineer

Quest Environmental Solutions

1376 Route 9
Wappingers Falls, NY 12590
845.298.6251
www.qualityenv.com

Construction Manager

Jacobs

One Penn Plaza
24th Floor, Suite 2400
New York, NY 10119
646.508.6550
www.jacobs.com



EXP. DATE: 2/28/2026



NUFSD BOND
PROJECT
PHASE 5 -
BARR MS

☐ SED#50-01-08-03-0-002-020 (HIGHVIEW ES)

☐ SED#50-01-08-03-7-007-002 (Maintenance)

☐ SED#50-01-08-03-7-012-004 (OEC)

☐ SED#50-01-08-03-0-001-026 (MILLER ES)

☒ SED#50-01-08-03-0-004-022 (BARR MS)

Highview Elementary School

24 Highview Ave
Nanuet, NY 10954

OEC Building

135 Convent Rd
Nanuet, NY 10954

Maintenance Building

103 Church St
Nanuet, NY 10954

Miller Elementary School

50 Blauvelt Rd Unit1
Nanuet, NY 10954

A MacArthur Barr Middle School

143 Church St
Nanuet, NY 10954

KEY PLAN

REVISIONS

No.	Description	Date

ISSUED: BID SET

DATE: 06/21/2024

SCALE: AS NOTED

SHEET NAME:
STRUCTURAL PLANS
EXIT CANOPY

SHEET NUMBER:
BM-S301