
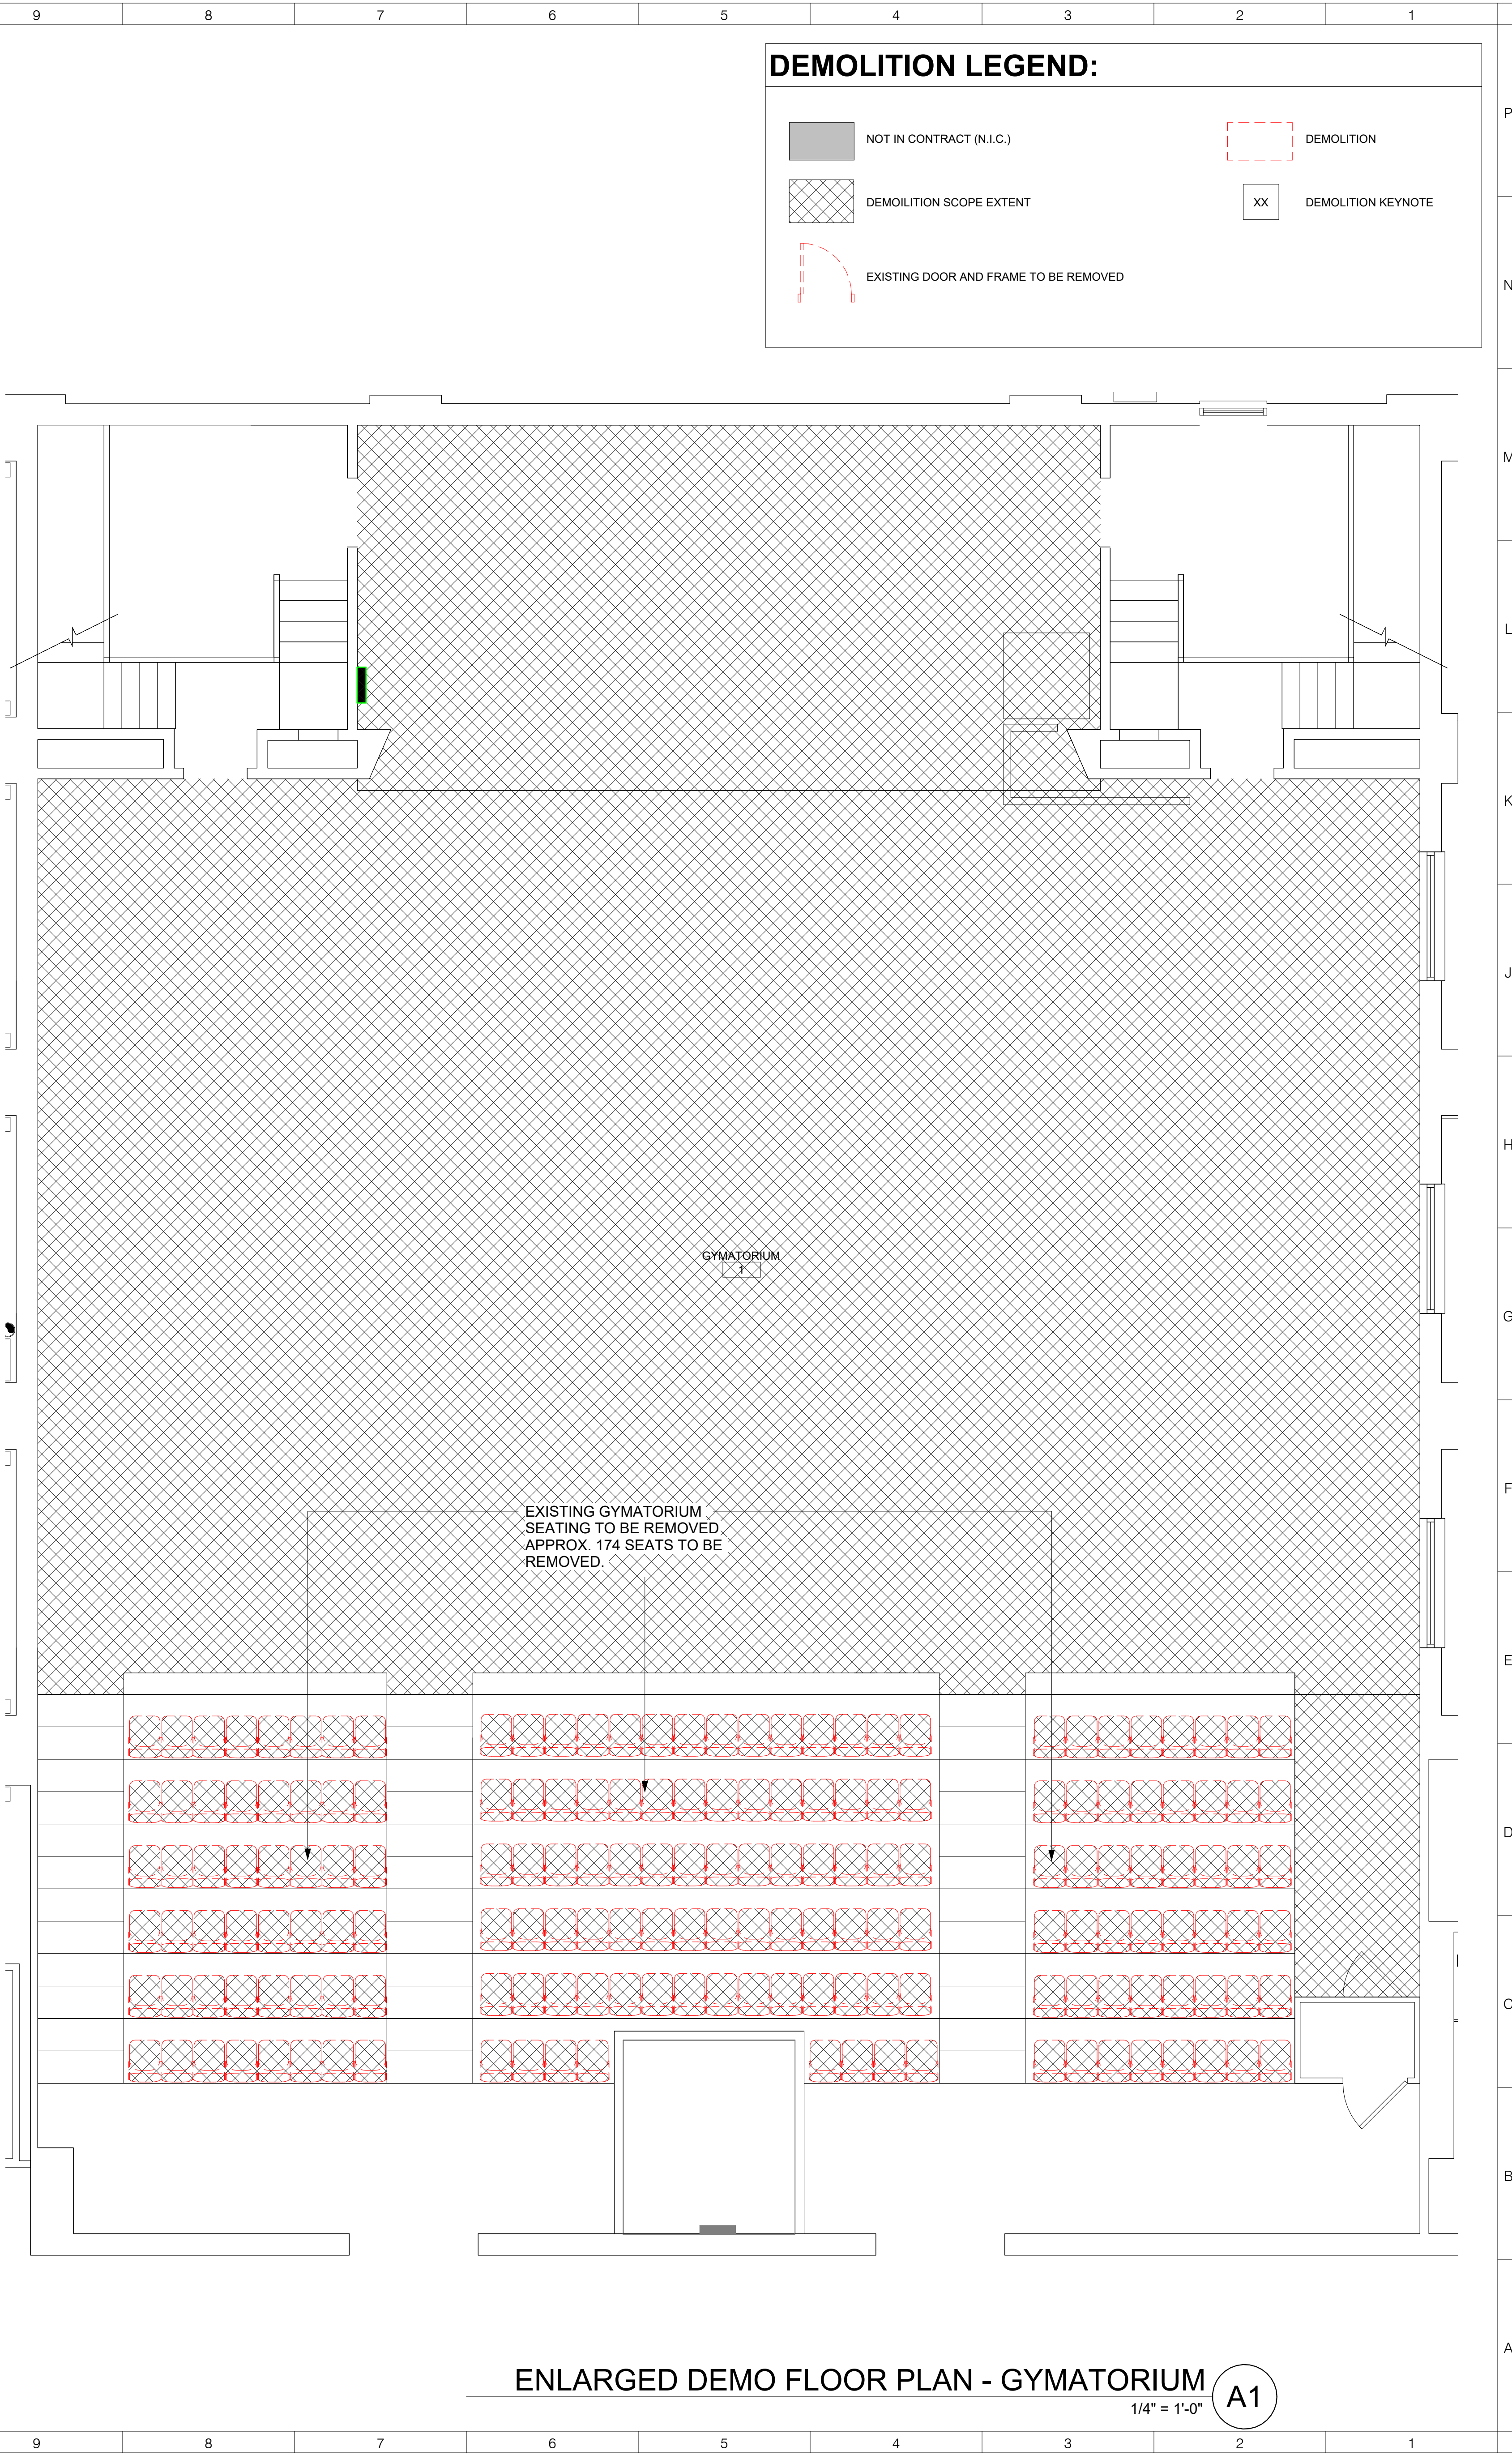


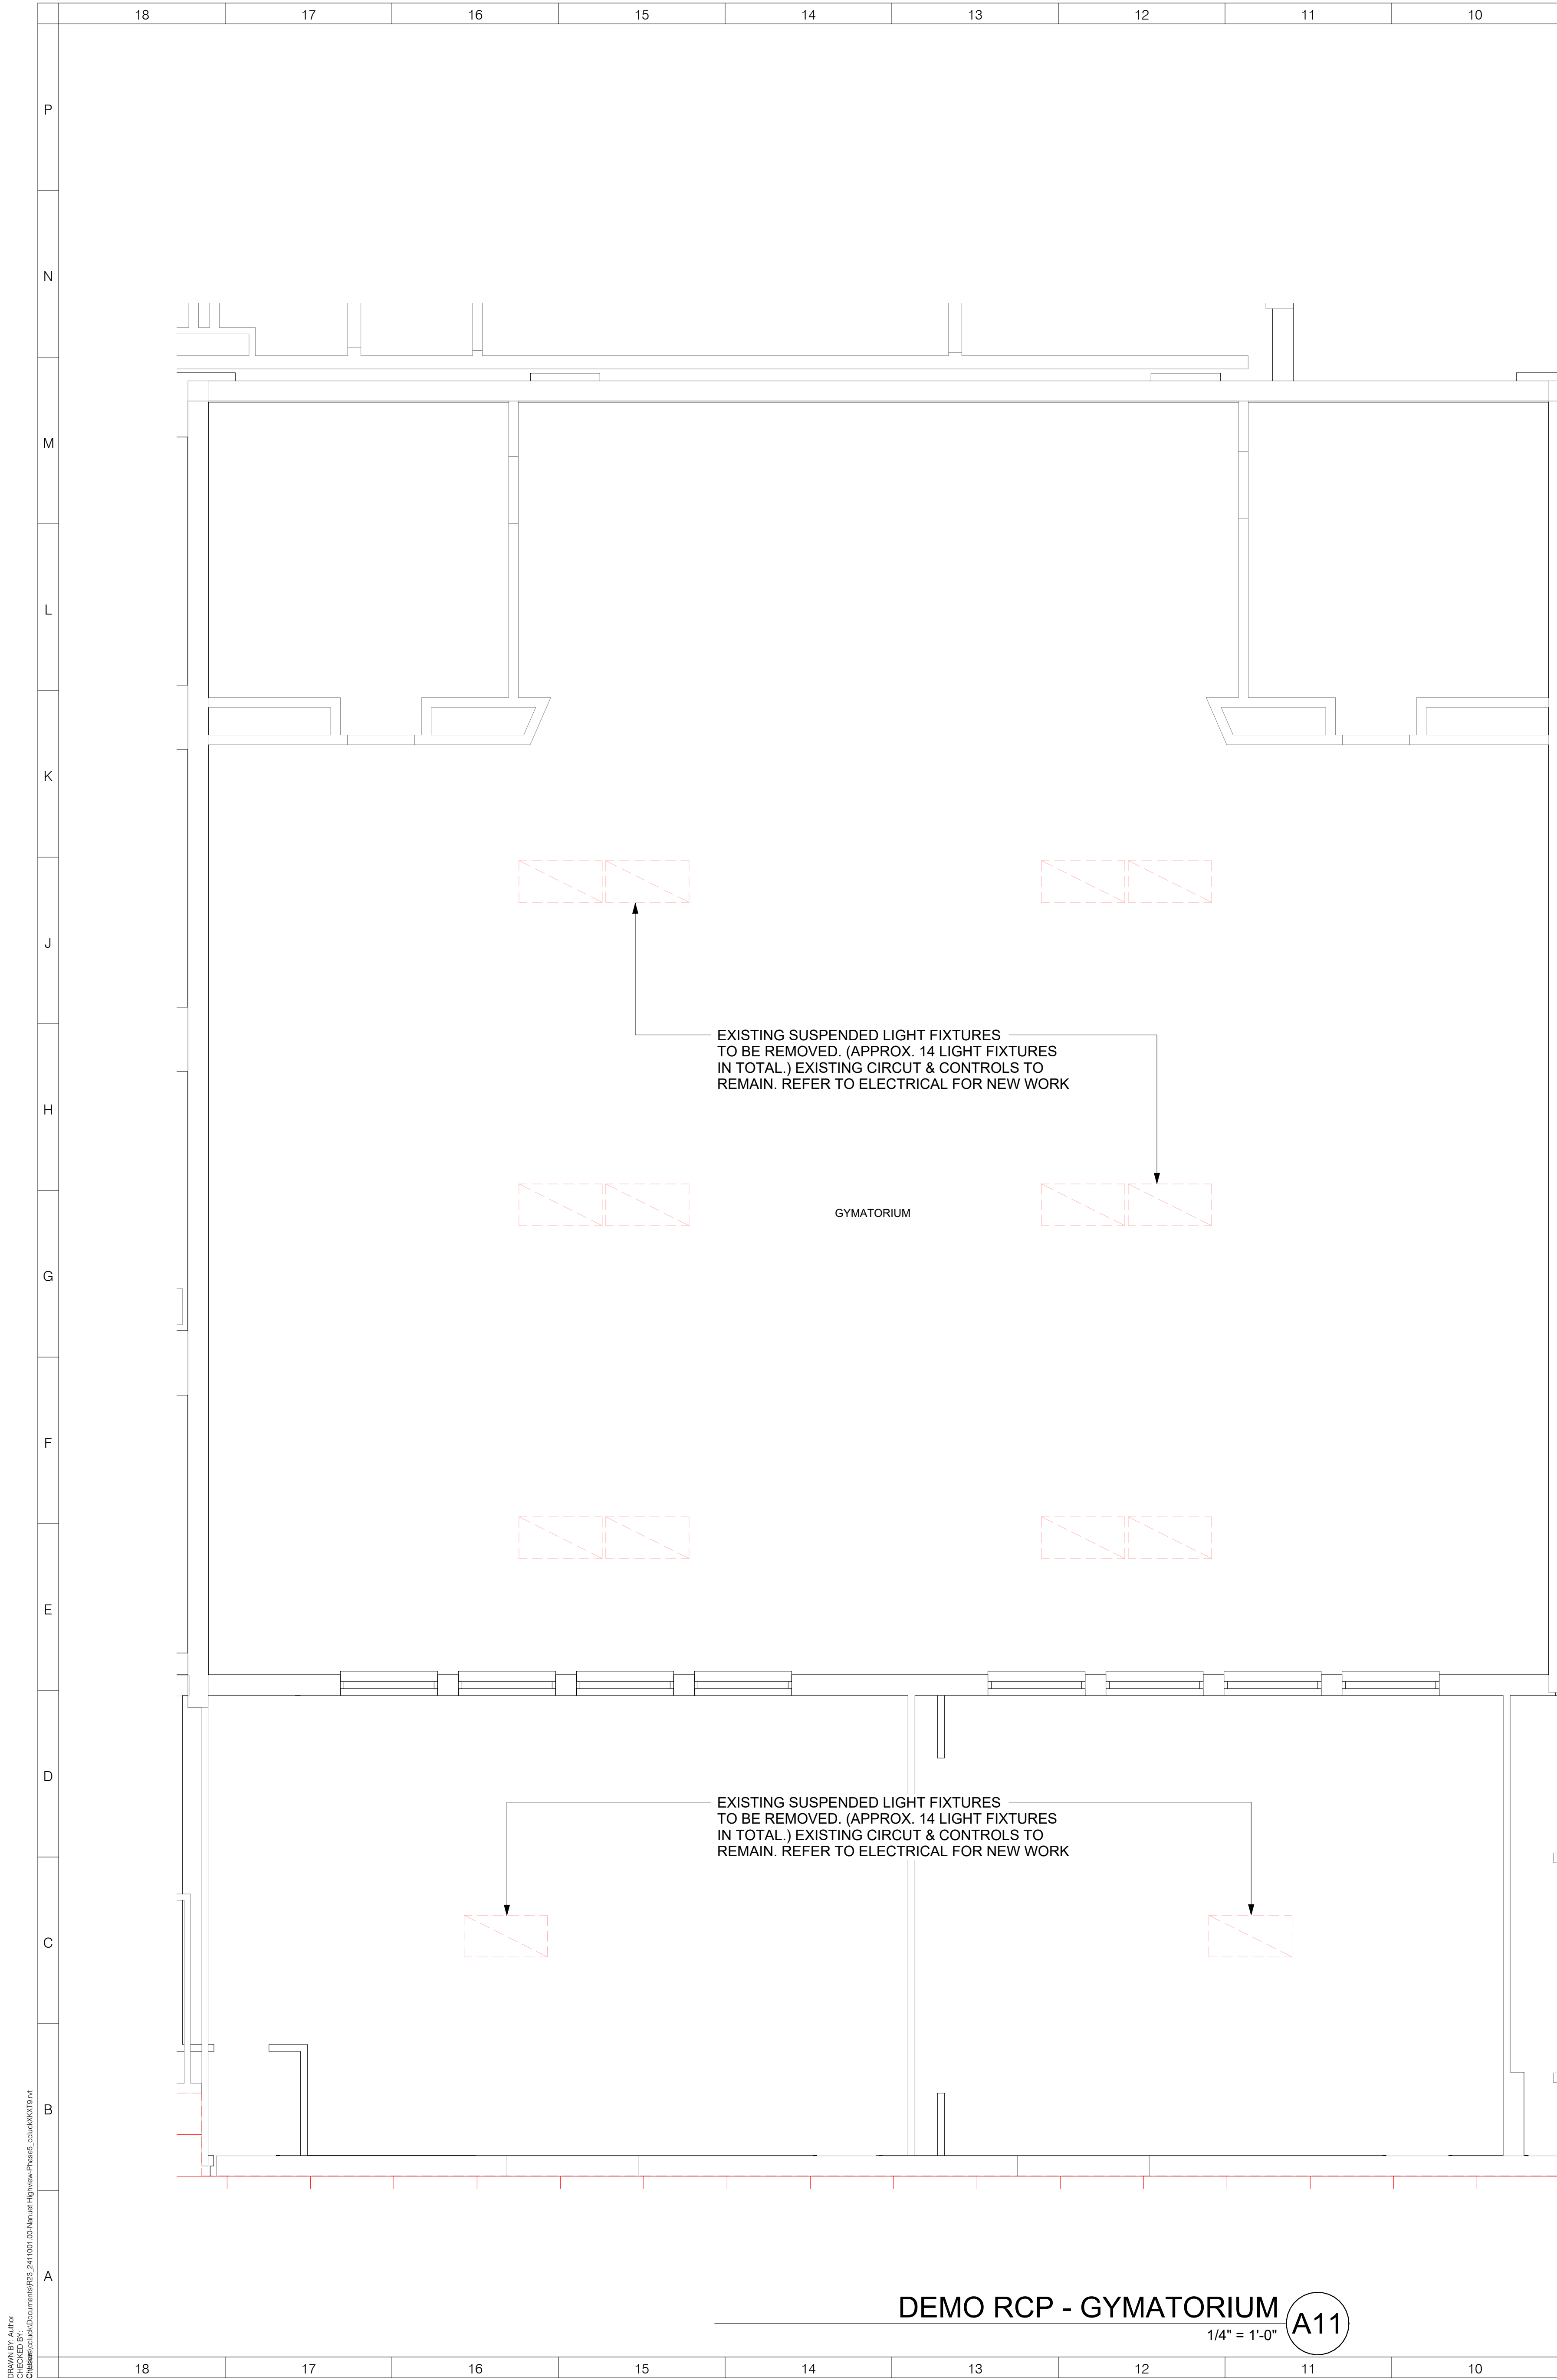

ARCHITECT

**ksqdesign**

NEW YORK OKLAHOMA

**KSQ Design**  
215 W 40th Street 10th Floor  
New York, NY 10018  
646.435.0660 office  
www.ksq.design

**Owner**  
**Nanuet Union Free School District**  
101 Church Street  
Nanuet, NY 10954  
845.627.9880  
www.nanuetd.org

**Structural Engineer**  
**Clapper Structural Engineering**  
160 Partition Street  
Saugerties, NY 12477  
845.943.9801  
www.clapperstructural.com

**MEP Engineer**  
**Sage Engineering Associates, LLP**  
9 Columbia Circle  
Albany NY 12203  
518.453.6091  
www.sageellp.com

**Environmental Engineer**  
**Quest Environmental Solutions**  
1376 Route 9  
Wappingers Falls, NY 12590  
845.298.6251  
www.qualityenv.com

**Construction Manager**  
**Jacobs**  
One Penn Plaza  
24th Floor, Suite 2400  
New York, NY 10119  
646.808.6250  
www.jacobs.com



**NUFSD BOND  
PROJECT  
PHASE 5 -  
HIGHVIEW ES**

- ☐ SED#50-01-08-03-0-002-020 (HIGHVIEW ES)  
☐ SED#50-01-08-03-7-001-002 (Maintenance)  
☐ SED#50-01-08-03-7-012-004 (OEC)  
☐ SED#50-01-08-03-0-001-026 (MILLER ES)  
☐ SED#50-01-08-03-0-004-022 (BARR MS)
- Highview Elementary School**  
24 Highview Ave  
Nanuet, NY 10954
- OEC Building**  
135 Convent Rd  
Nanuet, NY 10954
- Maintenance Building**  
103 Church St.  
Nanuet, NY 10954
- Miller Elementary School**  
50 Blauvelt Rd Unit1  
Nanuet, NY 10954
- A MacArthur Barr Middle School**  
143 Church St  
Nanuet, NY 10954

KEY PLAN

| REVISIONS |             |      |
|-----------|-------------|------|
| No.       | Description | Date |
|           |             |      |
|           |             |      |
|           |             |      |

**ISSUED: BID SET**  
**DATE:** 06/21/2024  
**SCALE:** As indicated  
**SHEET NAME:**  
DEMOLITION PLAN & RCP  
- GYMATORIUM

**SHEET NUMBER:**

**HE-AD104**

ISSUE FOR BID SET