



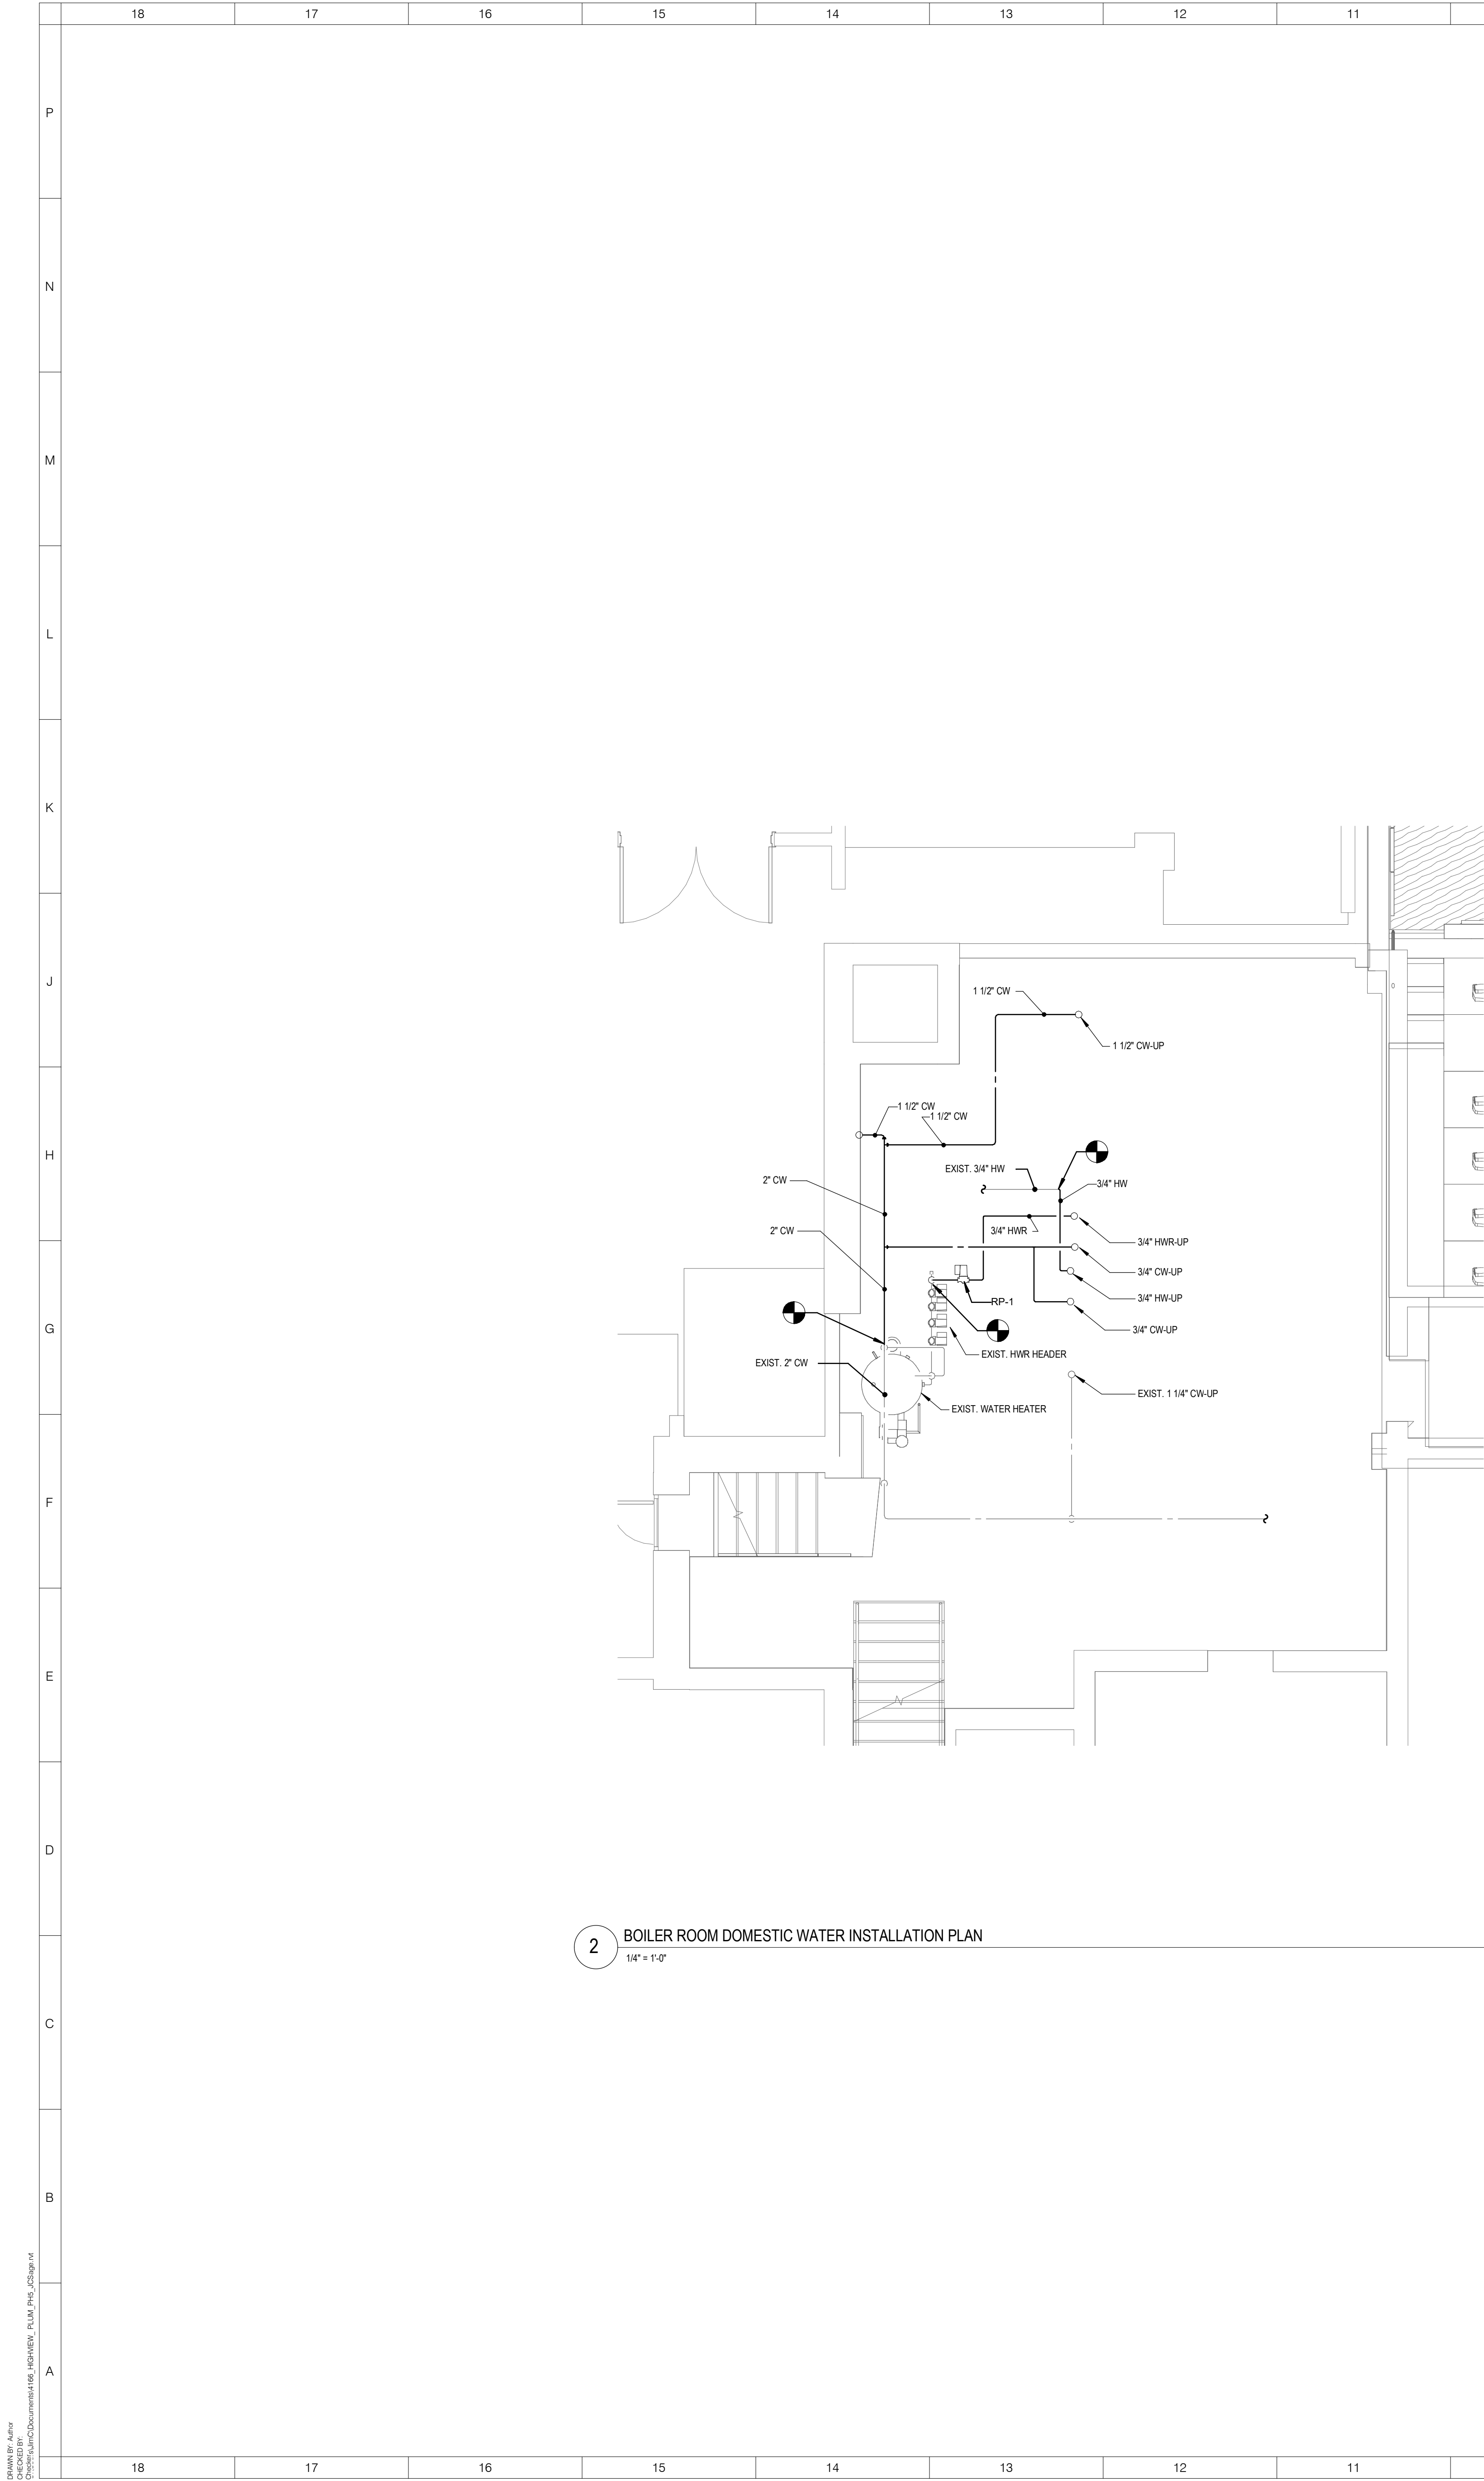

2 BOILER ROOM DOMESTIC WATER INSTALLATION PLAN
1/4" = 1'-0"

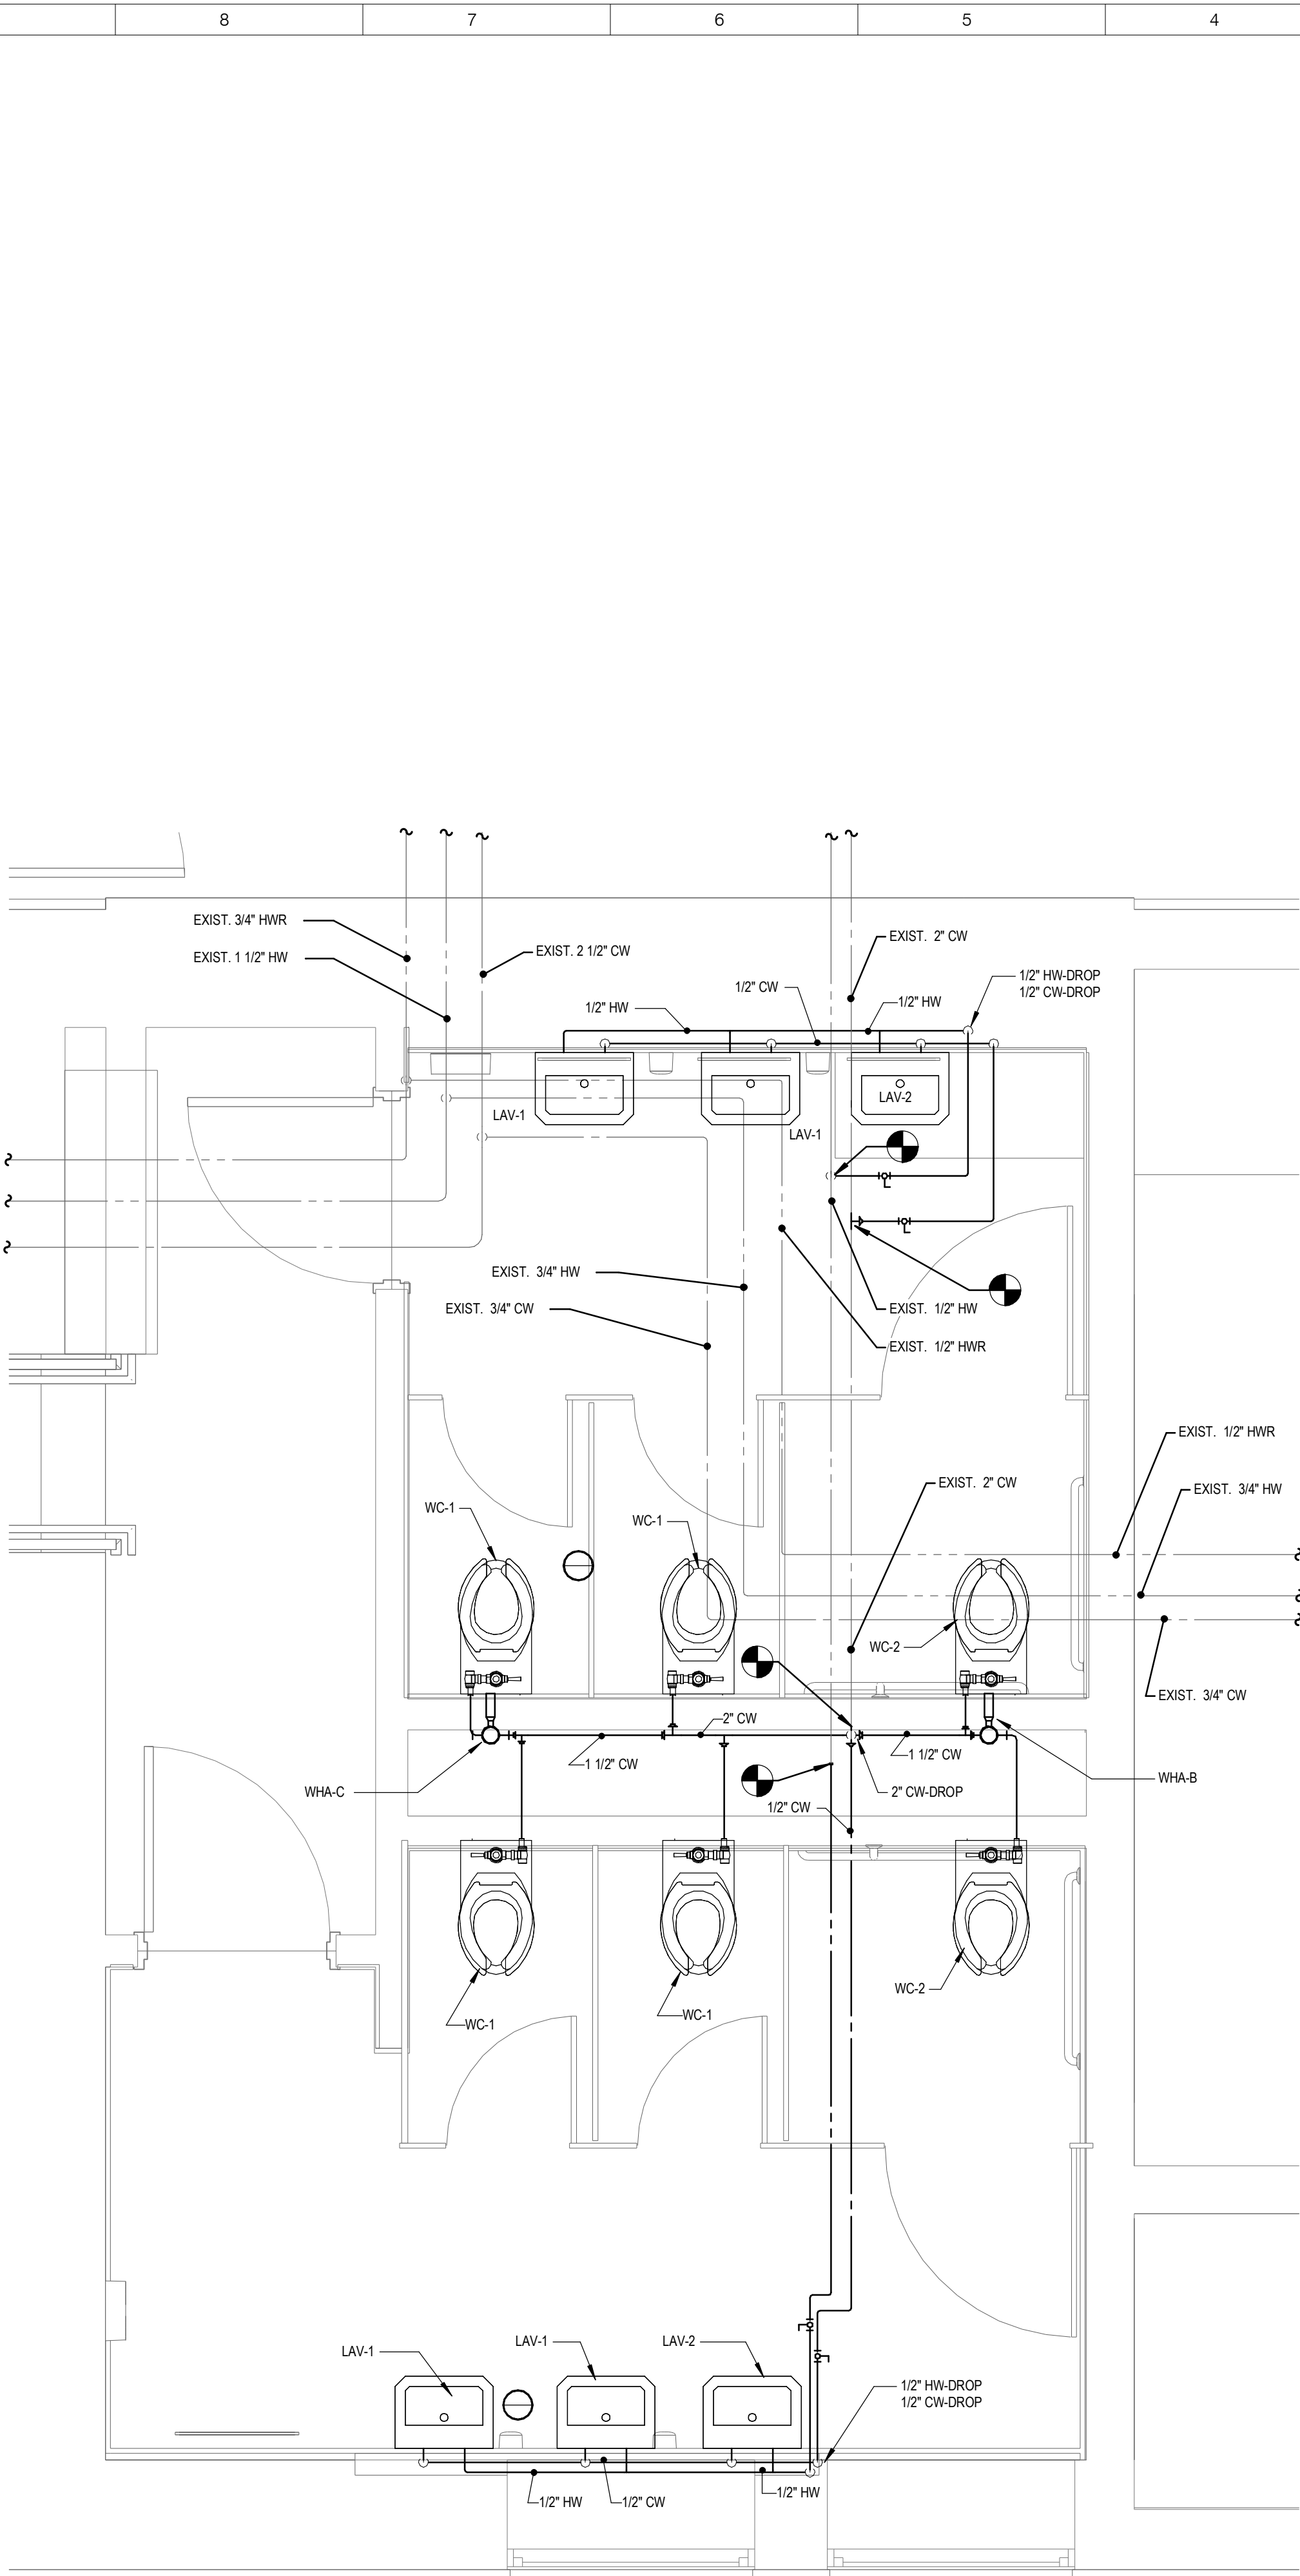

1 GROUND FLOOR DOMESTIC WATER INSTALLATION PLAN
1/2" = 1'-0"

ARCHITECT

ksqdesign

NEW YORK OKLAHOMA

KSQ Design

215 W 40th Street 15th Floor

New York, NY 10018

646.425.0660 office

www.ksq.design

N

Owner

Nanuet Union Free School District

101 Church Street

Nanuet, NY 10954

845.627.3680

www.nanuet.edu

M

Structural Engineer

Clapper Structural Engineering

160 Partition Street

Saugerties, NY 12477

845.943.9601

www.clapperstructural.com

M

MEP Engineer

Sage Engineering Associates, LLP

9 Columbia Circle

Albany NY 12203

518.453.6051

www.sageells.com

L

Environmental Engineer

Quest Environmental Solutions

1376 Route 9

Wappingers Falls, NY 12590

845.298.6251

www.qualityenv.com

K

Construction Manager

Jacobs

One Penn Plaza

24th Floor, Suite 2400

New York, NY 10119

646.908.6550

www.jacobs.com

J

H

G

NUFSD BOND PROJECT
PHASE 5 -
HIGHVIEW

SED#50-01-08-03-0-002-000 (HIGHVIEW ES)

SED#50-01-08-03-7-002-000 (Maintenance)

SED#50-01-08-03-7-012-004 (OEC)

SED#50-01-08-03-0-001-005 (MILLER ES)

SED#50-01-08-03-0-004-022 (BARR MS)

F

Highview Elementary School

24 Highview Ave

Nanuet, NY 10954

OEC Building

135 Convent Rd

Nanuet, NY 10954

Maintenance Building

103 Church St.

Nanuet, NY 10954

Miller Elementary School

50 Blauvelt Rd Unit1

Nanuet, NY 10954

A MacArthur Barr Middle School

143 Church St

Nanuet, NY 10954

D

KEY PLAN

B

REVISIONS

No.	Description	Date

A

ISSUED: BID SET

DATE: 06/21/2024

SCALE: As indicated

SHEET NAME:
BASEMENT DOMESTIC
WATER INSTALLATION
PLAN

SHEET NUMBER:

HE-P201

ISSUE FOR BID SET

6/19/2024 10:15:48 AM

PROJECT NUMBER: 00000.00 COPYRIGHT © 2023 KSO ARCHITECTS, PC