


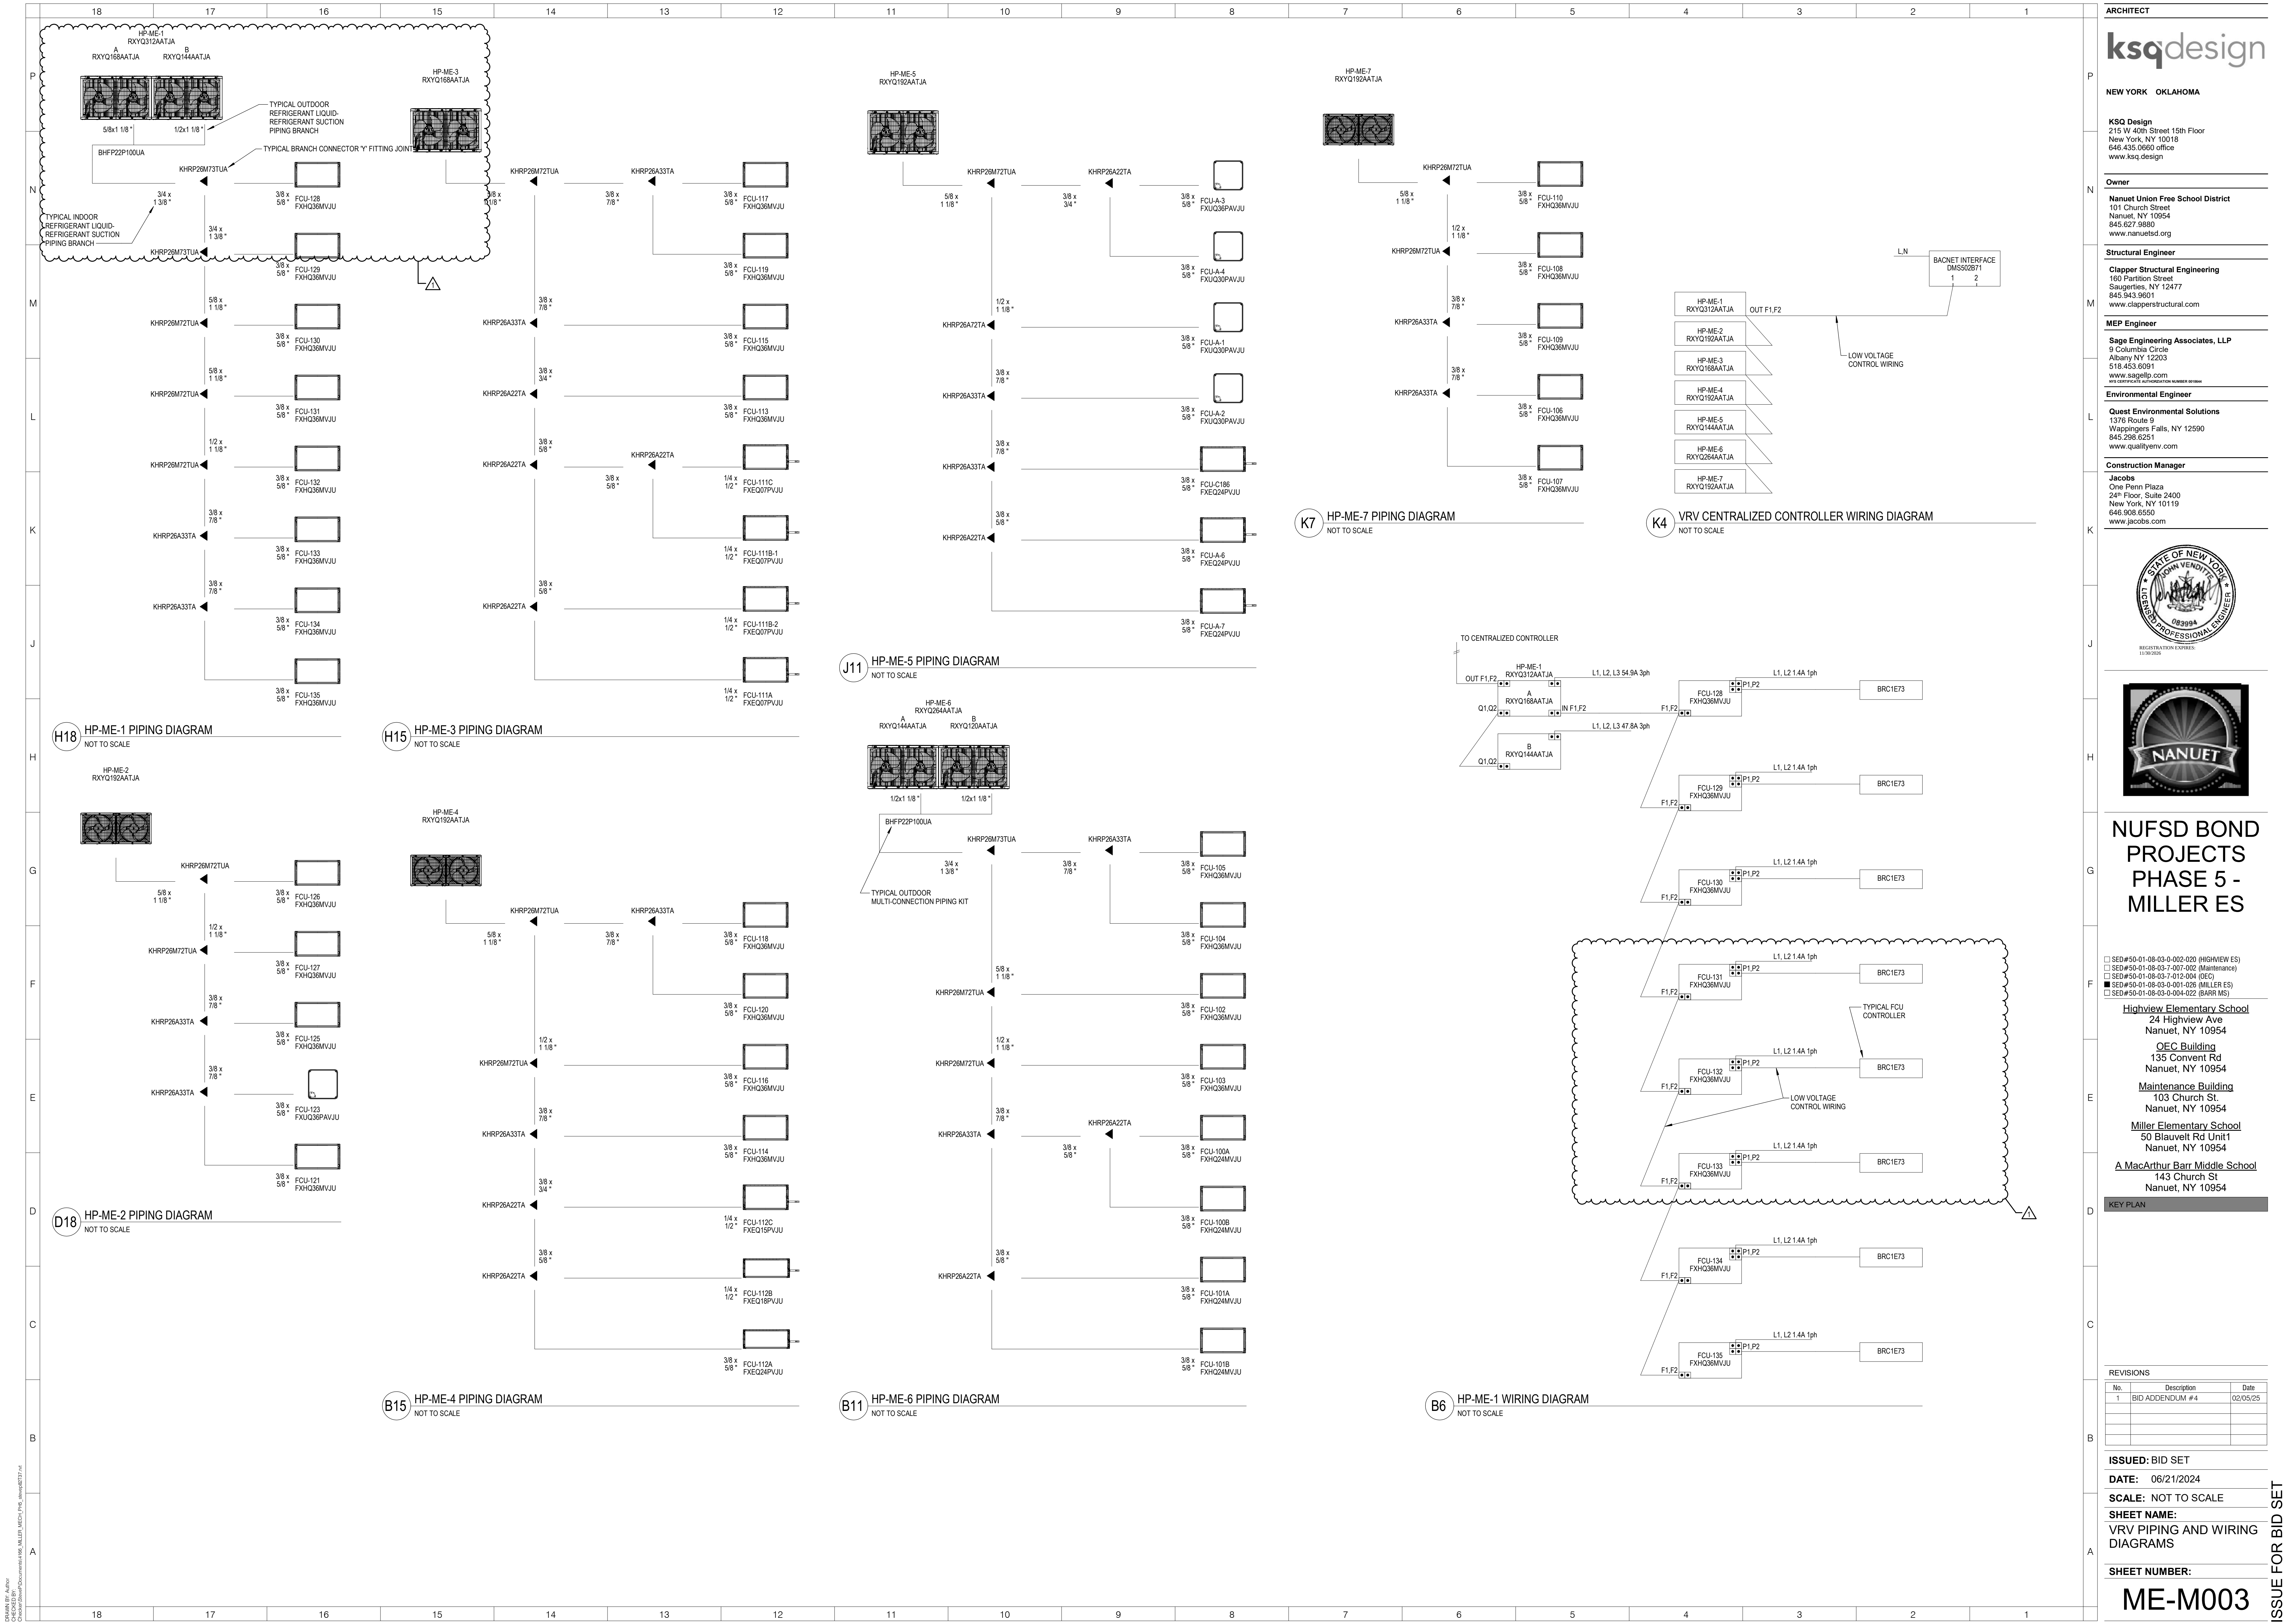

ARCHITECT

**ksqdesign**

NEW YORK OKLAHOMA

**KSQ Design**  
215 W 40th Street 15th Floor  
New York, NY 10018  
646.435.0660 office  
www.ksq.design

**Owner**  
**Nanuet Union Free School District**  
101 Church Street  
Nanuet, NY 10954  
845.627.9880  
www.nanuetd.org

**Structural Engineer**  
**Clapper Structural Engineering**  
160 Partition Street  
Saugerties, NY 12477  
845.943.9801  
www.clapperstructural.com

**MEP Engineer**  
**Sage Engineering Associates, LLP**  
9 Columbia Circle  
Albany, NY 12203  
518.453.6091  
www.sagegrp.com  
www.sagegrp.com

**Environmental Engineer**  
**Quest Environmental Solutions**  
1376 Route 9  
Wappingers Falls, NY 12590  
845.298.6251  
www.qualityenv.com

**Construction Manager**  
**Jacobs**  
One Penn Plaza  
24th Floor, Suite 2400  
New York, NY 10119  
646.906.6550  
www.jacobs.com

STATE OF NEW YORK  
JULY 11 2024  
PROFESSIONAL ENGINEER  
069994  
REGISTRATION EXPIRES: 11/30/2026

**NANUET**

**NUFSD BOND PROJECTS  
PHASE 5 -  
MILLER ES**

SED#50-01-08-03-0-002-020 (HIGHVIEW ES)  
SED#50-01-08-03-7-001-002 (Maintenance)  
SED#50-01-08-03-7-012-004 (OEC)  
SED#50-01-08-03-0-001-028 (MILLER ES)  
SED#50-01-08-03-0-004-022 (BARR MG)

**Highview Elementary School**  
24 Highview Ave  
Nanuet, NY 10954  
**OEC Building**  
135 Convent Rd  
Nanuet, NY 10954  
**Maintenance Building**  
103 Church St.  
Nanuet, NY 10954  
**Miller Elementary School**  
50 Blaauvelt Rd Unit 1  
Nanuet, NY 10954  
**A MacArthur Barr Middle School**  
143 Church St  
Nanuet, NY 10954

KEY PLAN

REVISIONS

| No. | Description     | Date     |
|-----|-----------------|----------|
| 1   | BID ADDENDUM #4 | 02/05/25 |
|     |                 |          |
|     |                 |          |
|     |                 |          |
|     |                 |          |

ISSUED: BID SET  
DATE: 06/21/2024  
SCALE: NOT TO SCALE  
SHEET NAME:  
VRV PIPING AND WIRING  
DIAGRAMS  
SHEET NUMBER:  
**ME-M003**

PROJECT NUMBER: 2111003.00 COPYRIGHT © 2023 KSQ ARCHITECTS, PC

ISSUE FOR BID SET