


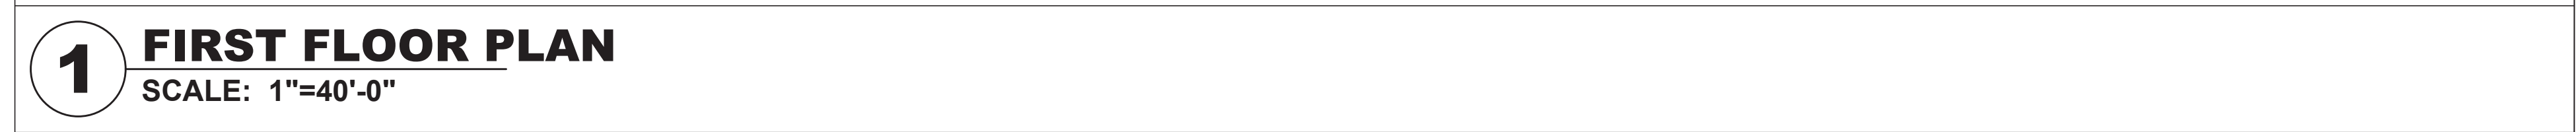

- | | |
|-----|--|
| 26A | CONTRACTOR TO REPLACE CLOSER ON BOILER ROOM DOOR |
| 33 | CONTRACTOR TO VERIFY IF FLAME MONITOR (FIRE-EYE) SYSTEM IS OPERABLE AND NOTIFY ARCHITECT/OWNER |

44 CONTRACTOR TO INSTALL NEW WALL-MOUNTED EMERGENCY/EXIT LIGHT COMBO WITH SELF-CONTAINED BACK-UP BATTERY

[illegible]

REG. EXP. DATE: 12-31-25

Drawn by	DE
Checked by	MS/JC
Project No.	
Scale	
Date	

	GREENMAN PEDERSEN, INC 400 BELLA BOULEVARD MONTEBELLO, NY 10901
	GREENMAN PEDERSEN, INC 400 BELLA BOULEVARD MONTEBELLO, NY 10901

UNIVENT REPLACEMENT AT
STONY POINT, THIELS
AND WEST HAVERSTRAW
ELEMENTARY SCHOOL
SPES SED# 50-02-01-06-0-014-012
THES SED# 50-02-01-06-0-025-018
WES SED# 50-02-01-06-0-024-015
7 GUNNER DRIVE
STONY POINT, NY 10980
COUNTY OF ROCKLAND




© COPYRIGHT, MICHAEL SHULAE ARCHITECTS

Drawing Title	EVALUATION OF EXISTING BUILDING
Drawing No.	SPES-EEB-100

© COPYRIGHT, MICHAEL SHULALE ARCHITECTS LLP. ALL RIGHTS RESERVED.

1 EXISTING FIRST FLOOR ABATEMENT PLAN
SCALE: 1/16"=1'-0"

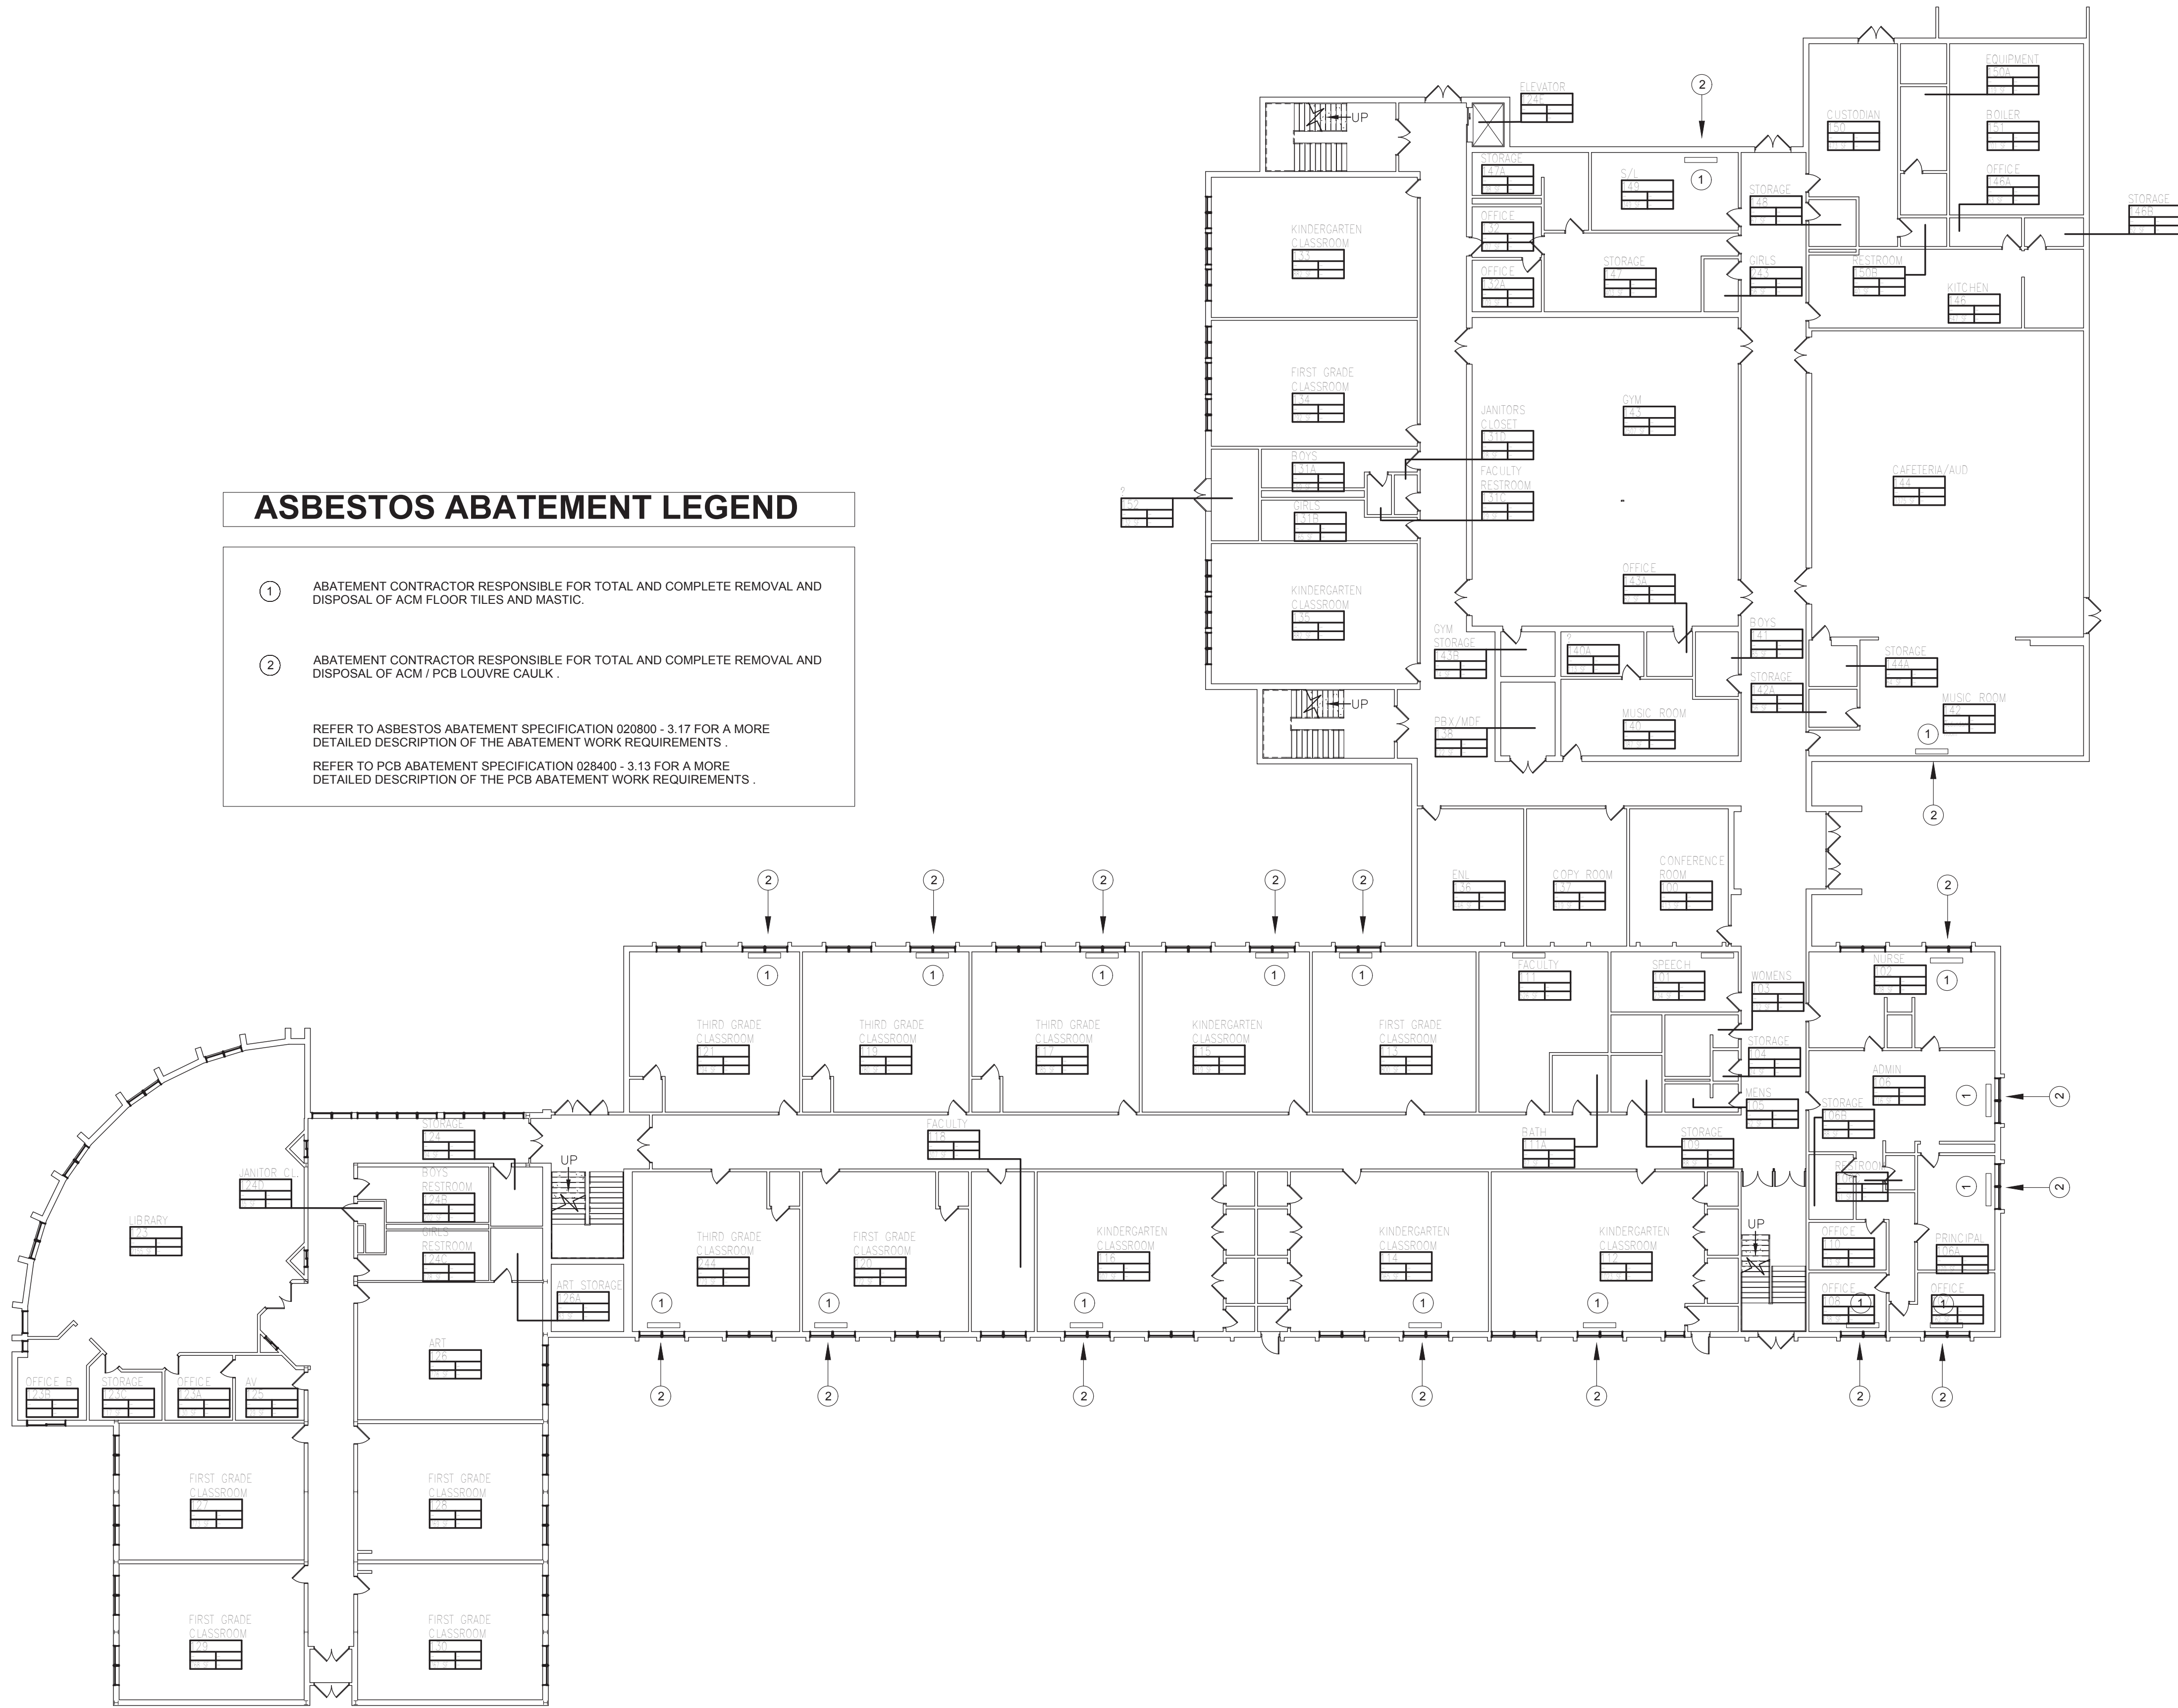

ASBESTOS ABATEMENT LEGEND

① ABATEMENT CONTRACTOR RESPONSIBLE FOR TOTAL AND COMPLETE REMOVAL AND DISPOSAL OF ACM FLOOR TILES AND MASTIC.

② ABATEMENT CONTRACTOR RESPONSIBLE FOR TOTAL AND COMPLETE REMOVAL AND DISPOSAL OF ACM / PCB LOUVRE CAULK .

REFER TO ASBESTOS ABATEMENT SPECIFICATION 020800 - 3.17 FOR A MORE DETAILED DESCRIPTION OF THE ABATEMENT WORK REQUIREMENTS .

REFER TO PCB ABATEMENT SPECIFICATION 028400 - 3.13 FOR A MORE DETAILED DESCRIPTION OF THE PCB ABATEMENT WORK REQUIREMENTS .



**FIRST FLOOR
ABATEMENT
PLAN**

Drawing No.
**SPES
HM-101**

MSA
MICHAEL SHILALE ARCHITECTS, L.L.P.
140 Park Avenue New City, NY 10956 Tel 845 708-9200
www.shilale.com

**UNIVENT REPLACEMENT AT
STONY POINT, THIELS
& WEST HAVERSTRAW
ELEMENTARY SCHOOLS**
PES SED# 50-02-01-06-0-003-012
TES SED# 50-02-01-06-0-025-018
WHES SED# 50-02-01-06-0-024-015
140 ROUTE 210,
STONY POINT, NY 10980
COUNTY OF ROCKLAND

Mechanical
& Electrical
Engineer

QUEST, Inc.
1376 Route 9
Wappingers Falls, NY 12590
www.qualifyenv.com

Drawn by AM
Checked by RL
Project No. 43040
Scale AS NOTED
Date 05-10-24




No.	Date	Revisions

0 1/2 1
IF THIS DRAWING DOES NOT
MEASURE TO FULL SCALE
NOT TO FULL SCALE

IT IS A VIOLATION OF THE LAW FOR ANY PERSON, UNLESS ACTING UNDER THE DIRECTION OF A LICENSED ARCHITECT, TO ALTER AN ITEM IN ANY WAY.

© COPYRIGHT, MICHAEL SHILALE ARCHITECTS, ALL RIGHTS RESERVED.

1 SECOND FLOOR ABATEMENT PLAN
SCALE: NTS

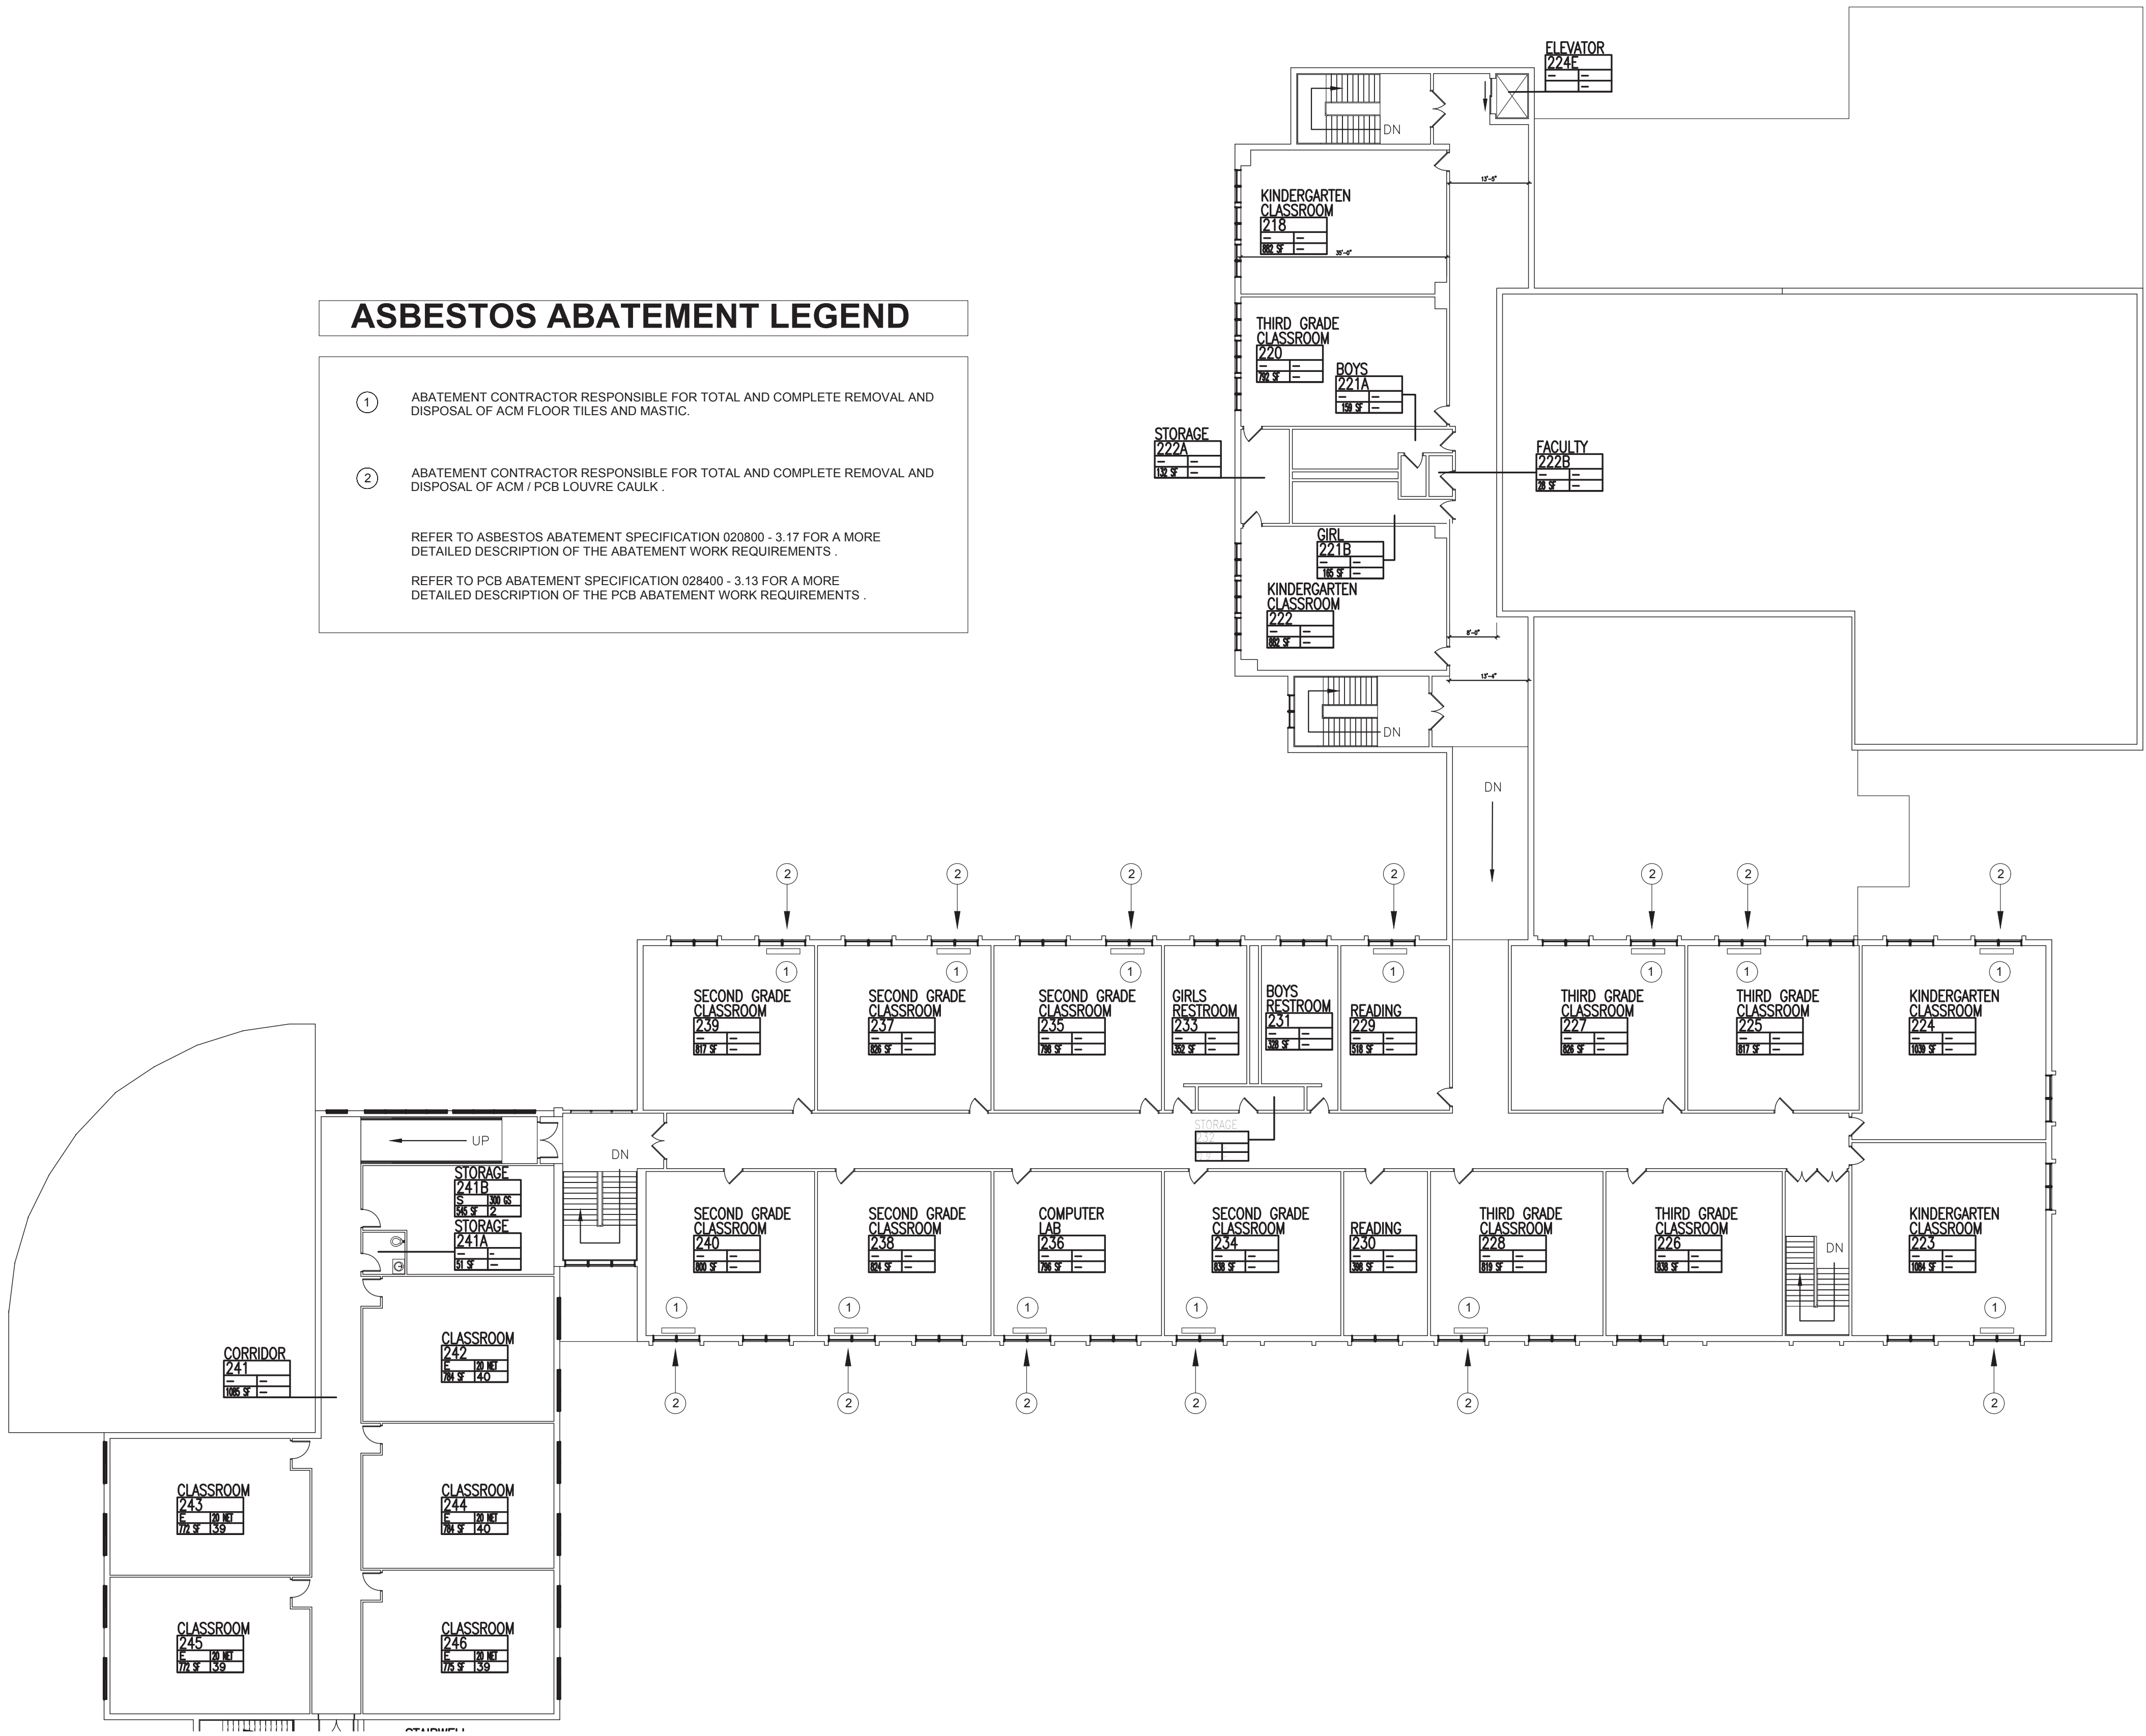

ASBESTOS ABATEMENT LEGEND

1

ABATEMENT CONTRACTOR RESPONSIBLE FOR TOTAL AND COMPLETE REMOVAL AND DISPOSAL OF ACM FLOOR TILES AND MASTIC.

2

ABATEMENT CONTRACTOR RESPONSIBLE FOR TOTAL AND COMPLETE REMOVAL AND DISPOSAL OF ACM / PCB LOUVRE CAULK .

REFER TO ASBESTOS ABATEMENT SPECIFICATION 020800 - 3.17 FOR A MORE DETAILED DESCRIPTION OF THE ABATEMENT WORK REQUIREMENTS .

REFER TO PCB ABATEMENT SPECIFICATION 028400 - 3.13 FOR A MORE DETAILED DESCRIPTION OF THE PCB ABATEMENT WORK REQUIREMENTS .



0 1/2" = 1'-0"
IF THIS DRAWING DOES NOT MEASURE TO FULL SCALE, NOT TO FULL SCALE

© COPYRIGHT, MICHAEL SHIALE ARCHITECTS, ALL RIGHTS RESERVED.

SECOND FLOOR
ABATEMENT
PLAN

Drawing No. **SPES
HM-102**

MICHAEL SHIALE ARCHITECTS, L.L.P.
140 Park Avenue North, New York, NY 10018 Tel: 646.708.9200
www.shiale.com

UNIVENT REPLACEMENT AT
STONY POINT, THIELS
& WEST HAVERSTRAW
ELEMENTARY SCHOOLS

FES SED# 50-02-01-06-0-003-012
TES SED# 50-02-01-06-0-025-018
WIES SED# 50-02-01-06-0-024-015
140 ROUTE 910,
STONY POINT, NY 10980
COUNTY OF ROCKLAND

Mechanical
& Electrical
Engineer:

QUESST, Inc.
1376 Route 9
Wappingers Falls, NY 12590
www.quesstny.com

Drawn by AM

Checked by RL

Project No. 43040

Scale AS NOTED

Date 05-10-24

No. _____

Date _____

Revisions _____

DATE: 11-03-25

IT IS A VIOLATION OF THE LAW FOR ANY PERSON, UNLESS ACTING UNDER THE DIRECTION OF A LICENSED ARCHITECT, TO ALTER AN ITEM IN ANY WAY.

