


8/24/2023 2:19:31 PM

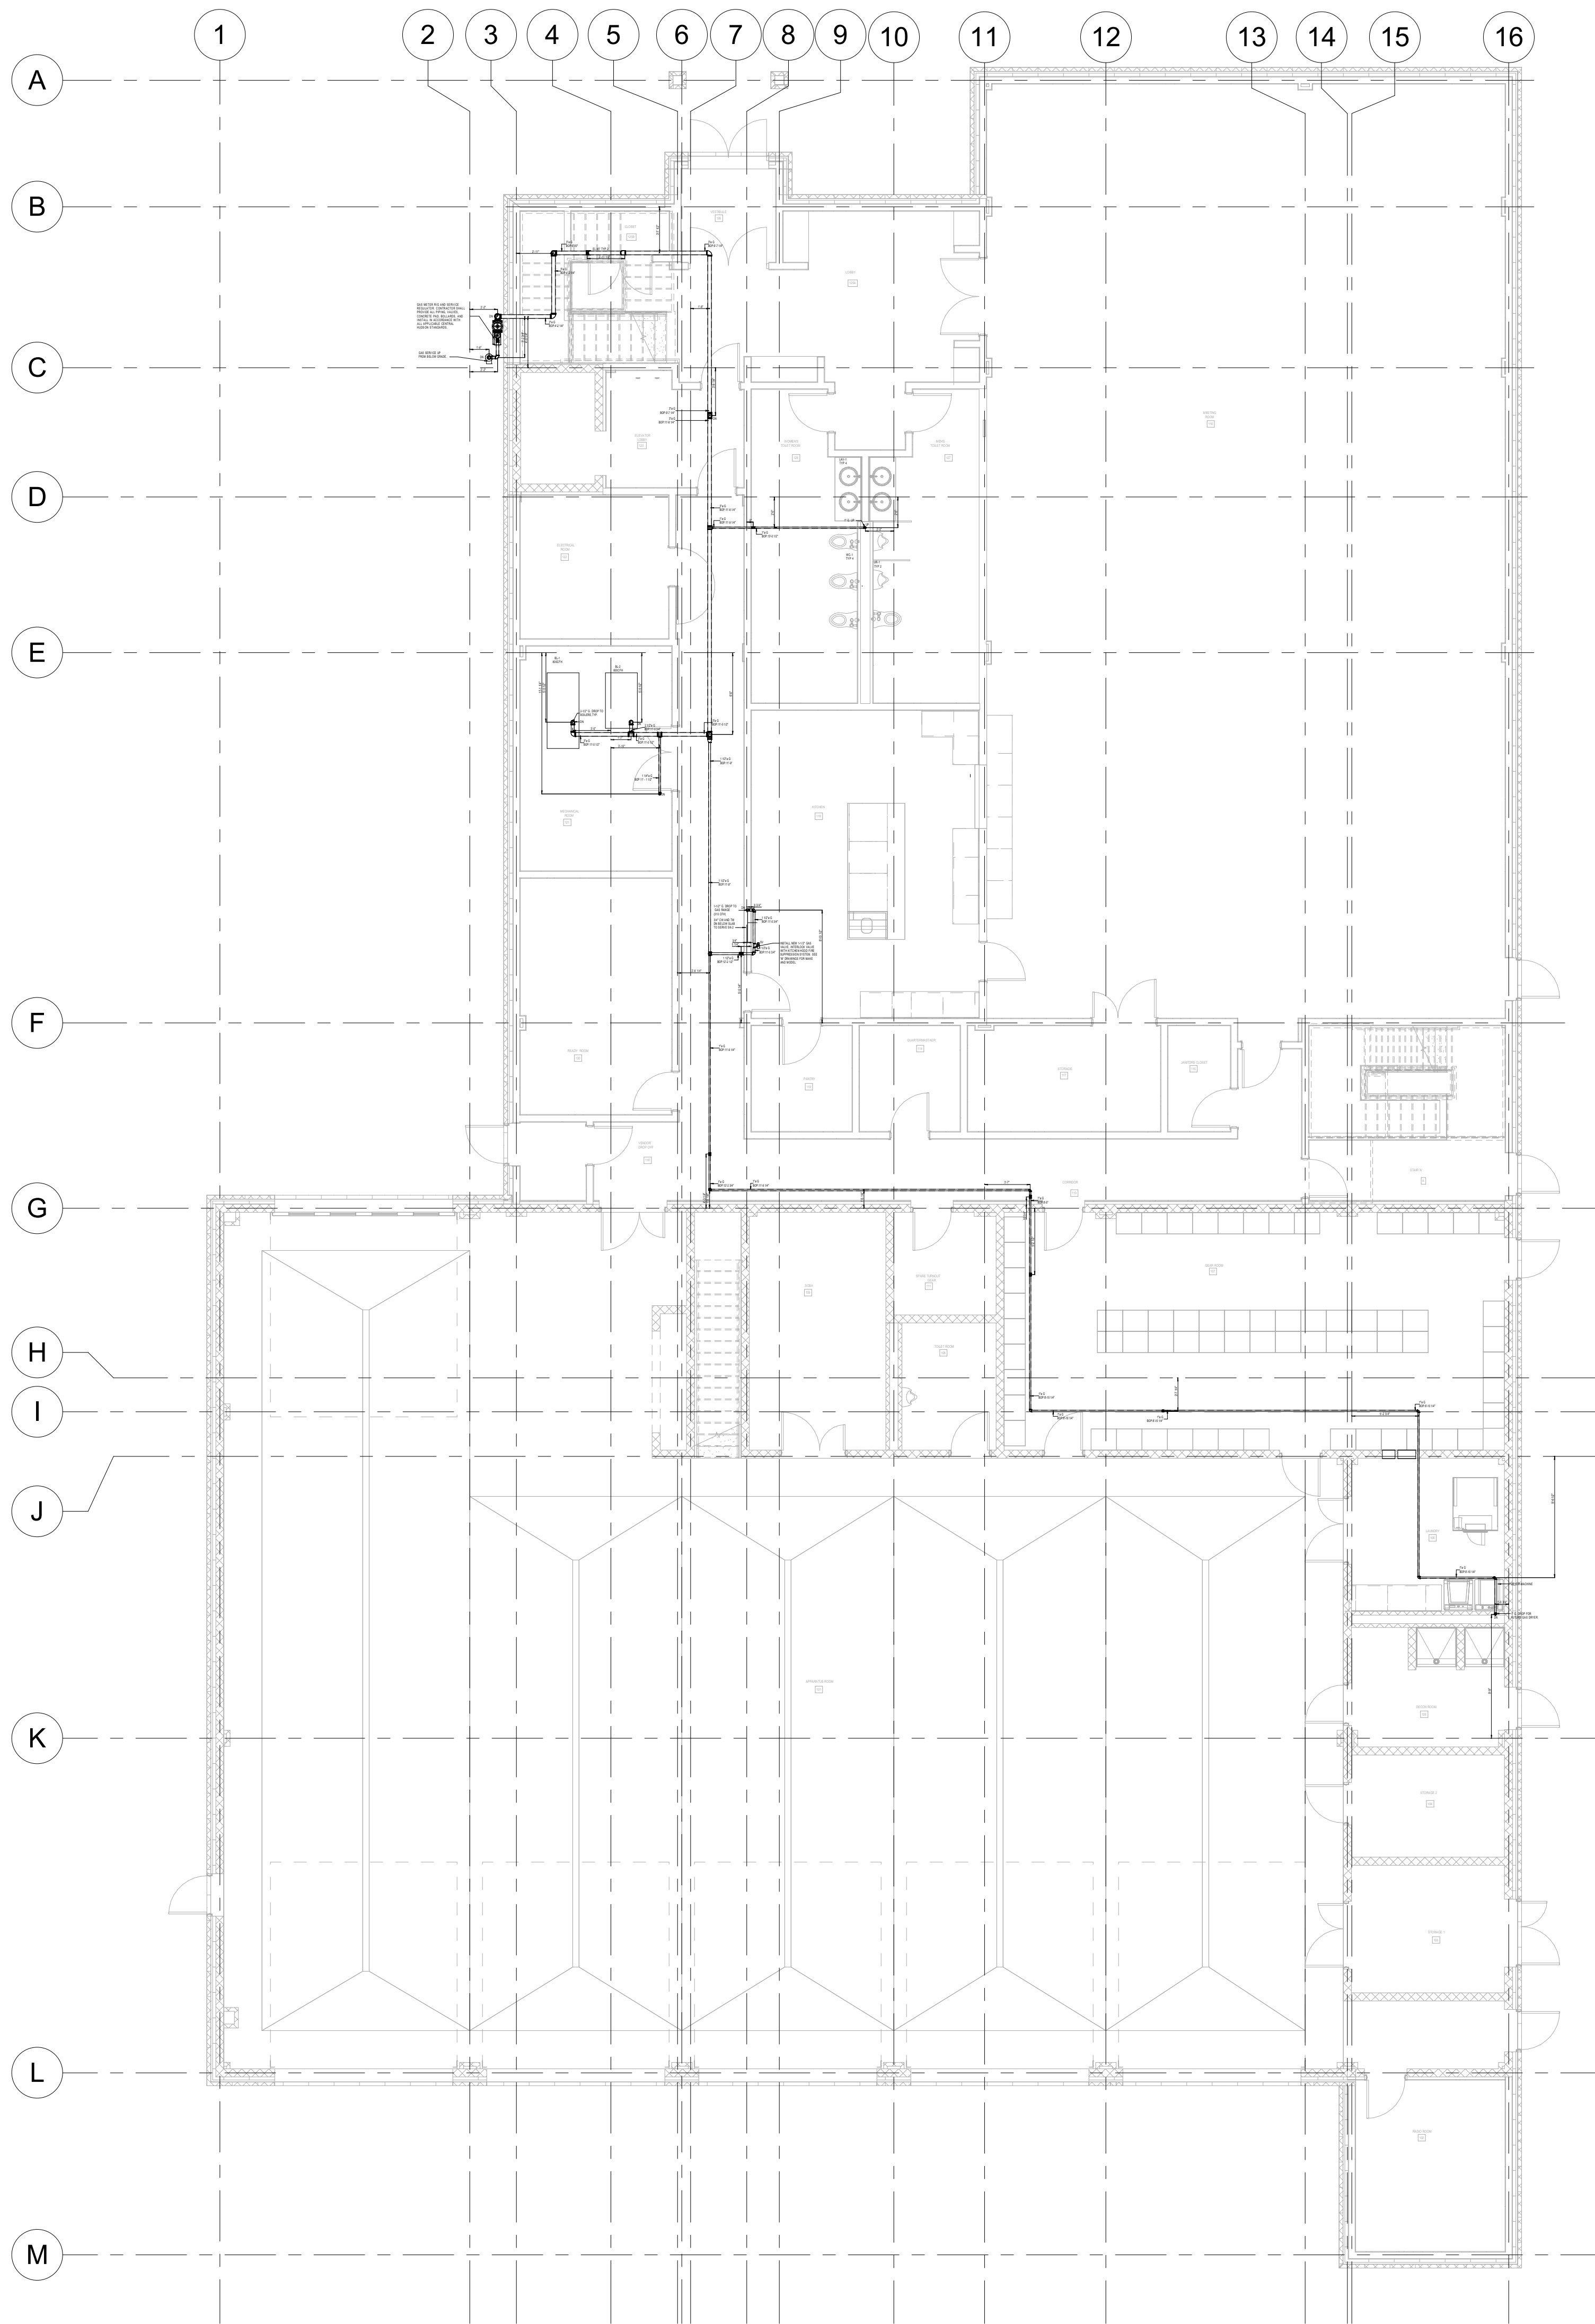

1 PARTIAL GAS SUPPLY FIRST FLOOR CONSOLIDATED PLAN NEW FIRE HOUSE PHASE 2
1/8" = 1'-0"

ABBREVIATION
G = GAS PIPE
BOP = BOTTOM OF PIPE
DN = DOWN
LAV = LAVATORY
TYP = TYPICAL
SK-2 = HAND SINK
CFH = CUBIC FEET PER HOUR

PROJECT TITLE:

VAILS GATE FIRE DISTRICT

872 BLOOMING
GROVE TURNPIKE
NEW WINDSOR , NY
12553

PLUMBING CONTRACTOR:



BIM-CAD CONSULTANTS:



7703 N. Lamar Blvd. Suite-615
Austin, TX-78752
Phone: +1 (512) 640-3304

Email: info@BIMservices.net
Web: <http://BIMservices.net/>

DATE	8/24/2023	8/24/2023	8/24/2023	8/24/2023	8/24/2023	8/24/2023
REVISIONS	1	2	3	4	5	6
NO.	1	1	1	1	1	1

PARTIAL GAS SUPPLY
FIRST FLOOR
CONSOLIDATED PLAN
NEW FIRE HOUSE
PHASE 2

CRTKL Project No.

Date : 08-24-2023

Designed By : ...

Checked By : ...

Drawing No.

P2 120 A

Scale : 1/8" = 1'-0"

