


8/24/2023 2:21:44 PM

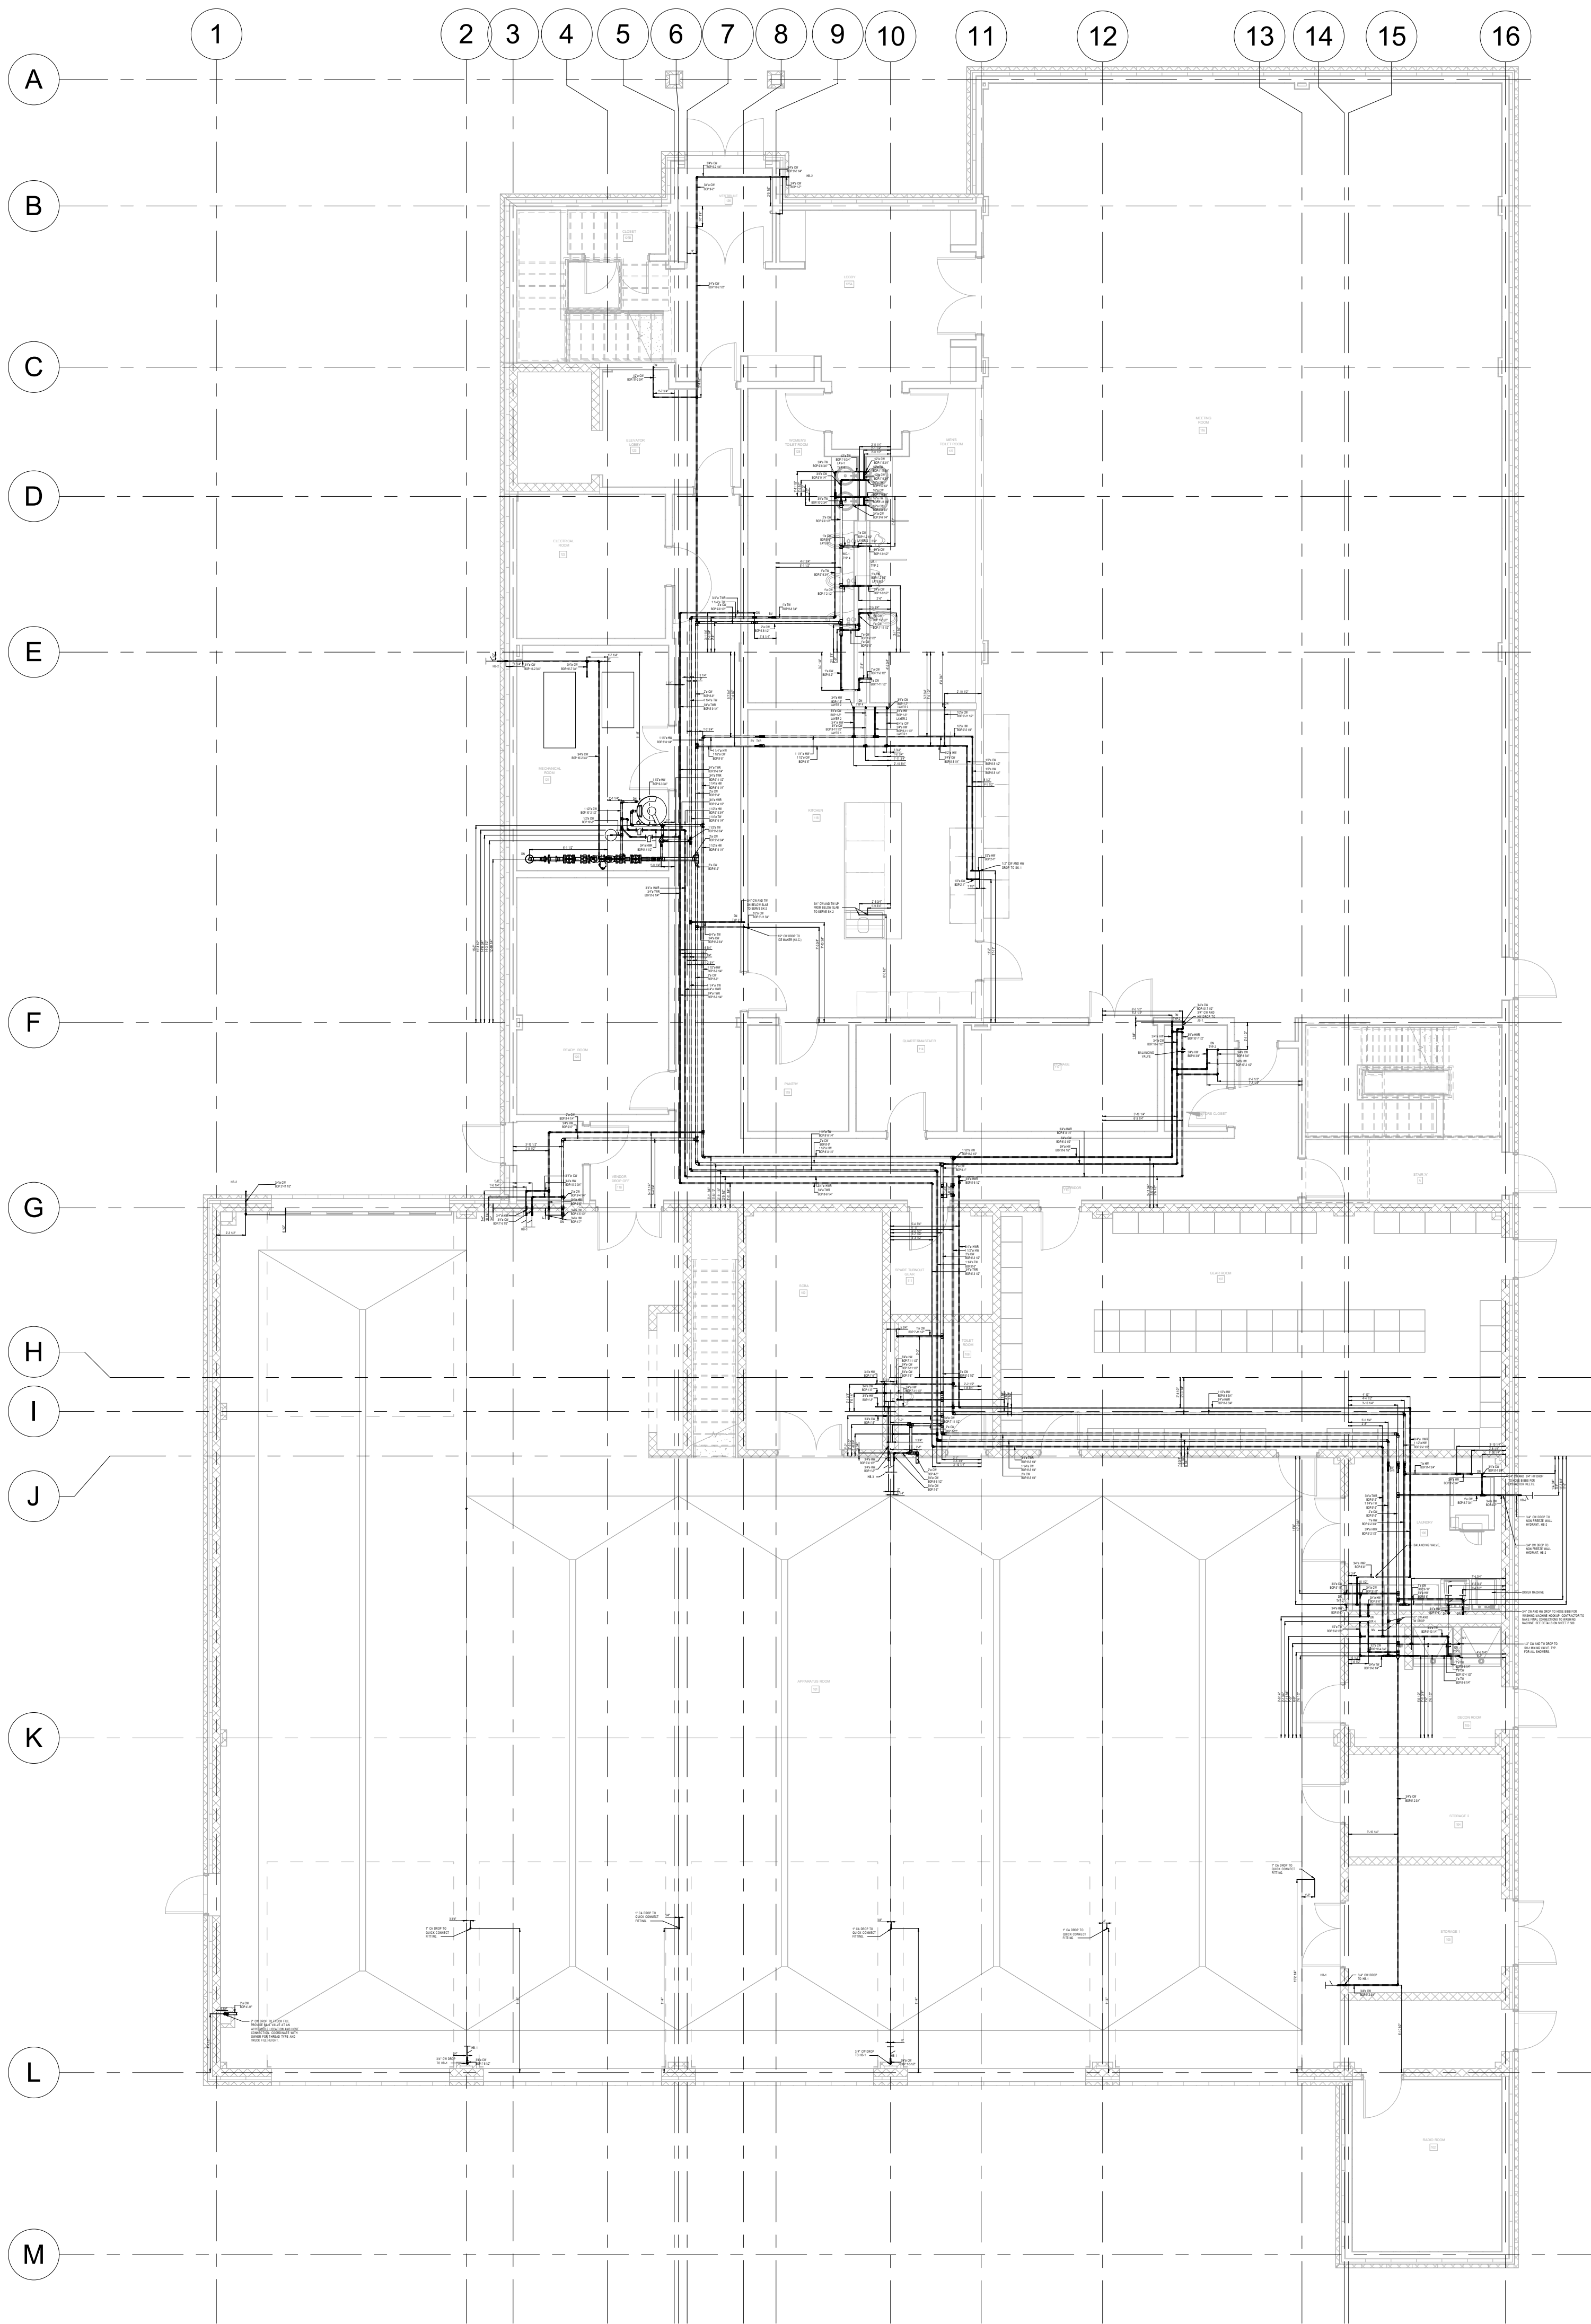

① PARTIAL WATER SUPPLY FIRST FLOOR CONSOLIDATED PLAN NEW FIRE HOUSE PHASE 2  
1/8" = 1'-0"

ABBREVIATION

- CW = COLD WATER
- HW = HOT WATER
- TW = TEMPERED WATER
- TWR = TEMPERED WATER RETURN
- TYP = TYPICAL
- HWR = HOT WATER RETURN
- BOP = BOTTOM OF PIPE
- WC = WATER CLOSET
- UR = URINAL
- SH = SHOWER
- SK-1 = PREP SINK
- SK-2 = HAND SINK
- FS = FLOOR SINK
- CA = COMPRESSED AIR
- BV = BALL VALVE
- HB = HOSE BIB
- LAV = LABORATORY
- MV = THERMOSTATIC MIXING VALVE

PROJECT TITLE:

AILS GATE  
FIRE DISTRICT

872 BLOOMING  
GROVE TURNPIKE  
NEW WINDSOR , NY  
12553

PLUMBING CONTRACTOR:



BIM-CAD CONSULTANTS:



7703 N. Lamar Blvd. Suite-615  
Austin, TX-78752  
Phone: +1 (512) 640-3304

Email: [info@BIMservices.net](mailto:info@BIMservices.net)  
Web: <http://BIMservices.net/>

DATE	11-1-23	11-1-23	11-1-23	11-1-23		
REVISIONS						
NO.	1	1	1	1		

PARTIAL WATER  
SUPPLY FIRST FLOOR  
CONSOLIDATED PLAN  
NEW FIRE HOUSE  
PHASE 2

CRTKL Project No.

Date : 08-24-2023

Designed By : ---

Checked By : ---

Drawing No. P2 120

Scale : 1/8" = 1'-0"

