


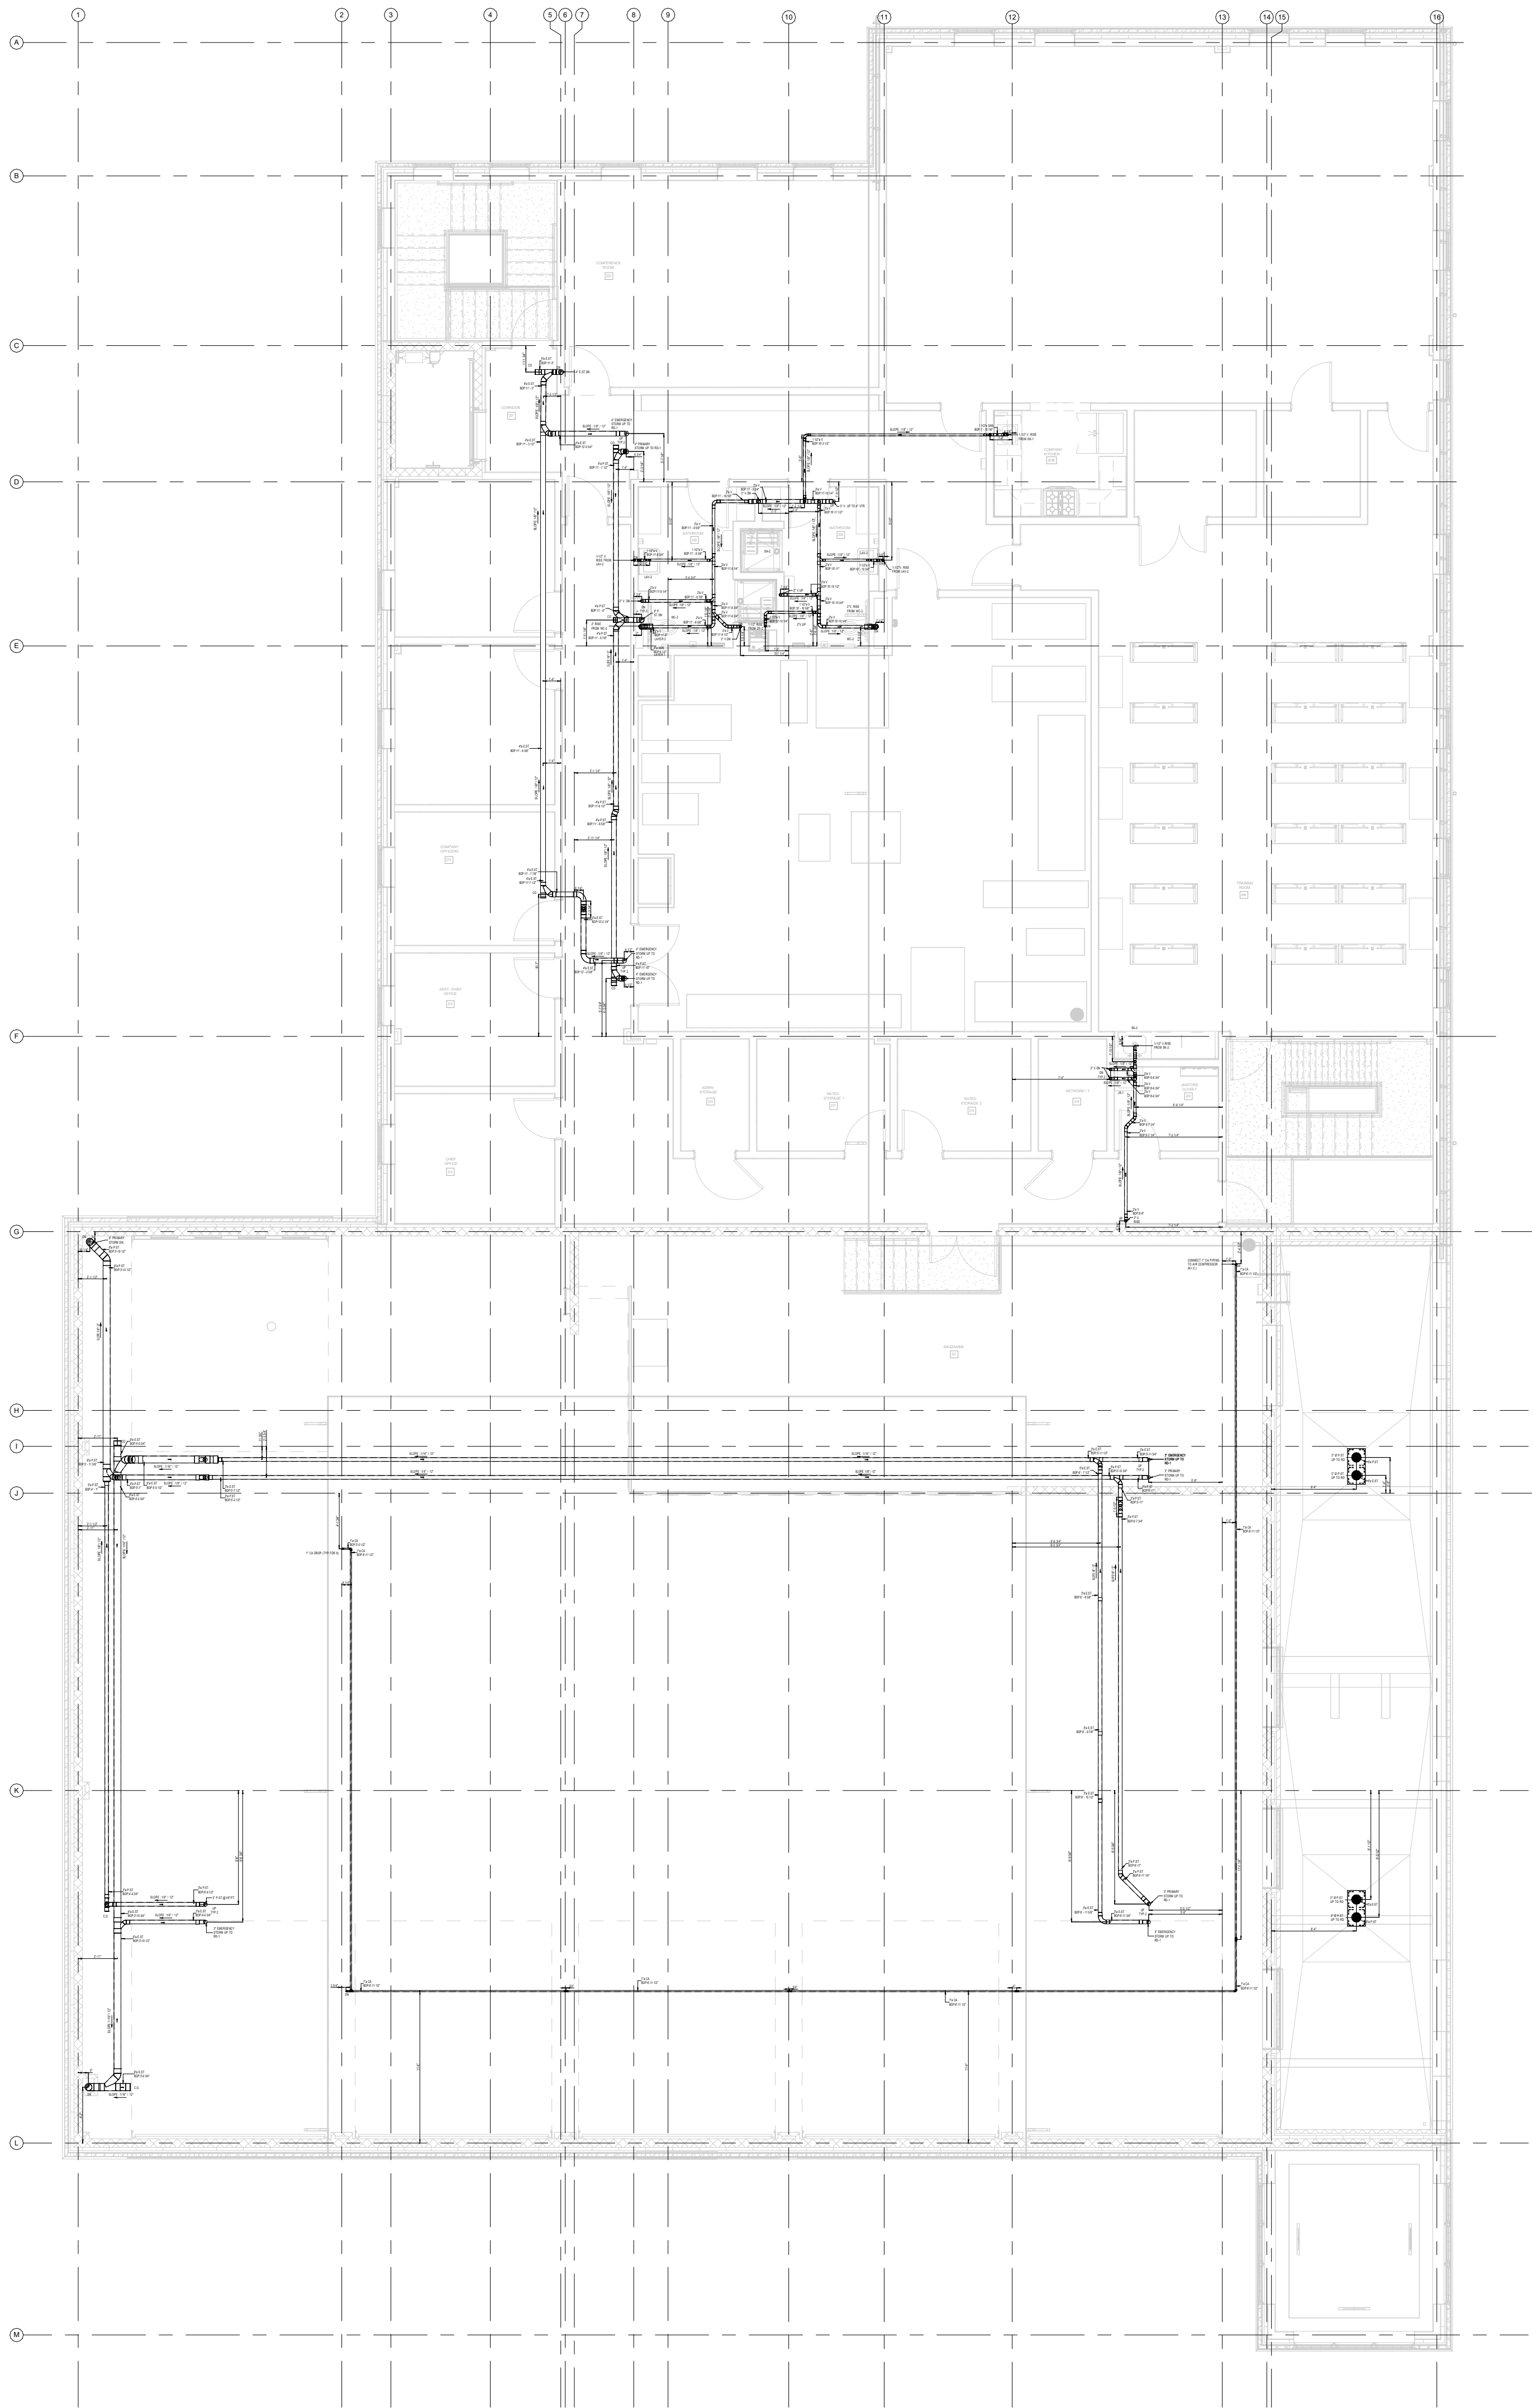

1 PARTIAL SANITARY, VENT & STORM SECOND FLOOR CONSOLIDATED, PLAN NEW FIRE HOUSE PHASE 2
1/8" = 1'-0"

- ABBREVIATION**
- ST = STORM DRAIN
 - SAN = SANITARY
 - V = VENT
 - CA = COMPRESSED AIR
 - CO = CLEAN OUT
 - PST = PRIMARY STORM DRAIN
 - EST = EMERGENCY STORM DRAIN
 - SK = HAND SINK
 - WC = WATER CLOSET
 - FS = FLOOR SINK
 - BOP = BOTTOM OF PIPE
 - UP = UP
 - DN = DOWN
 - RD = ROOF DRAIN

PROJECT TITLE:

VAILS GATE FIRE DISTRICT

872 BLOOMING
GROVE TURNPIKE
NEW WINDSOR , NY
12553

PLUMBING CONTRACTOR:



BIM-CAD CONSULTANTS:



7703 N. Lamar Blvd. Suite-615
Austin, TX-78752
Phone: +1 (512) 640-3304

Email: info@BIMservices.net
Web: <http://BIMservices.net/>

DATE	11/28/23	11/28/23	11/28/23	11/28/23	11/28/23	11/28/23
REVISIONS						
NO.	1	2	3	4	5	6

PARTIAL SANITARY,
VENT & STORM
SECOND FLOOR
CONSOLIDATED, PLAN
NEW FIRE HOUSE
PHASE 2

CRTKL Project No.

Date : 08-28-2023

Designed By : ---

Checked By : ---

Drawing No. P2 132

Scale : 1/8" = 1'-0"

