



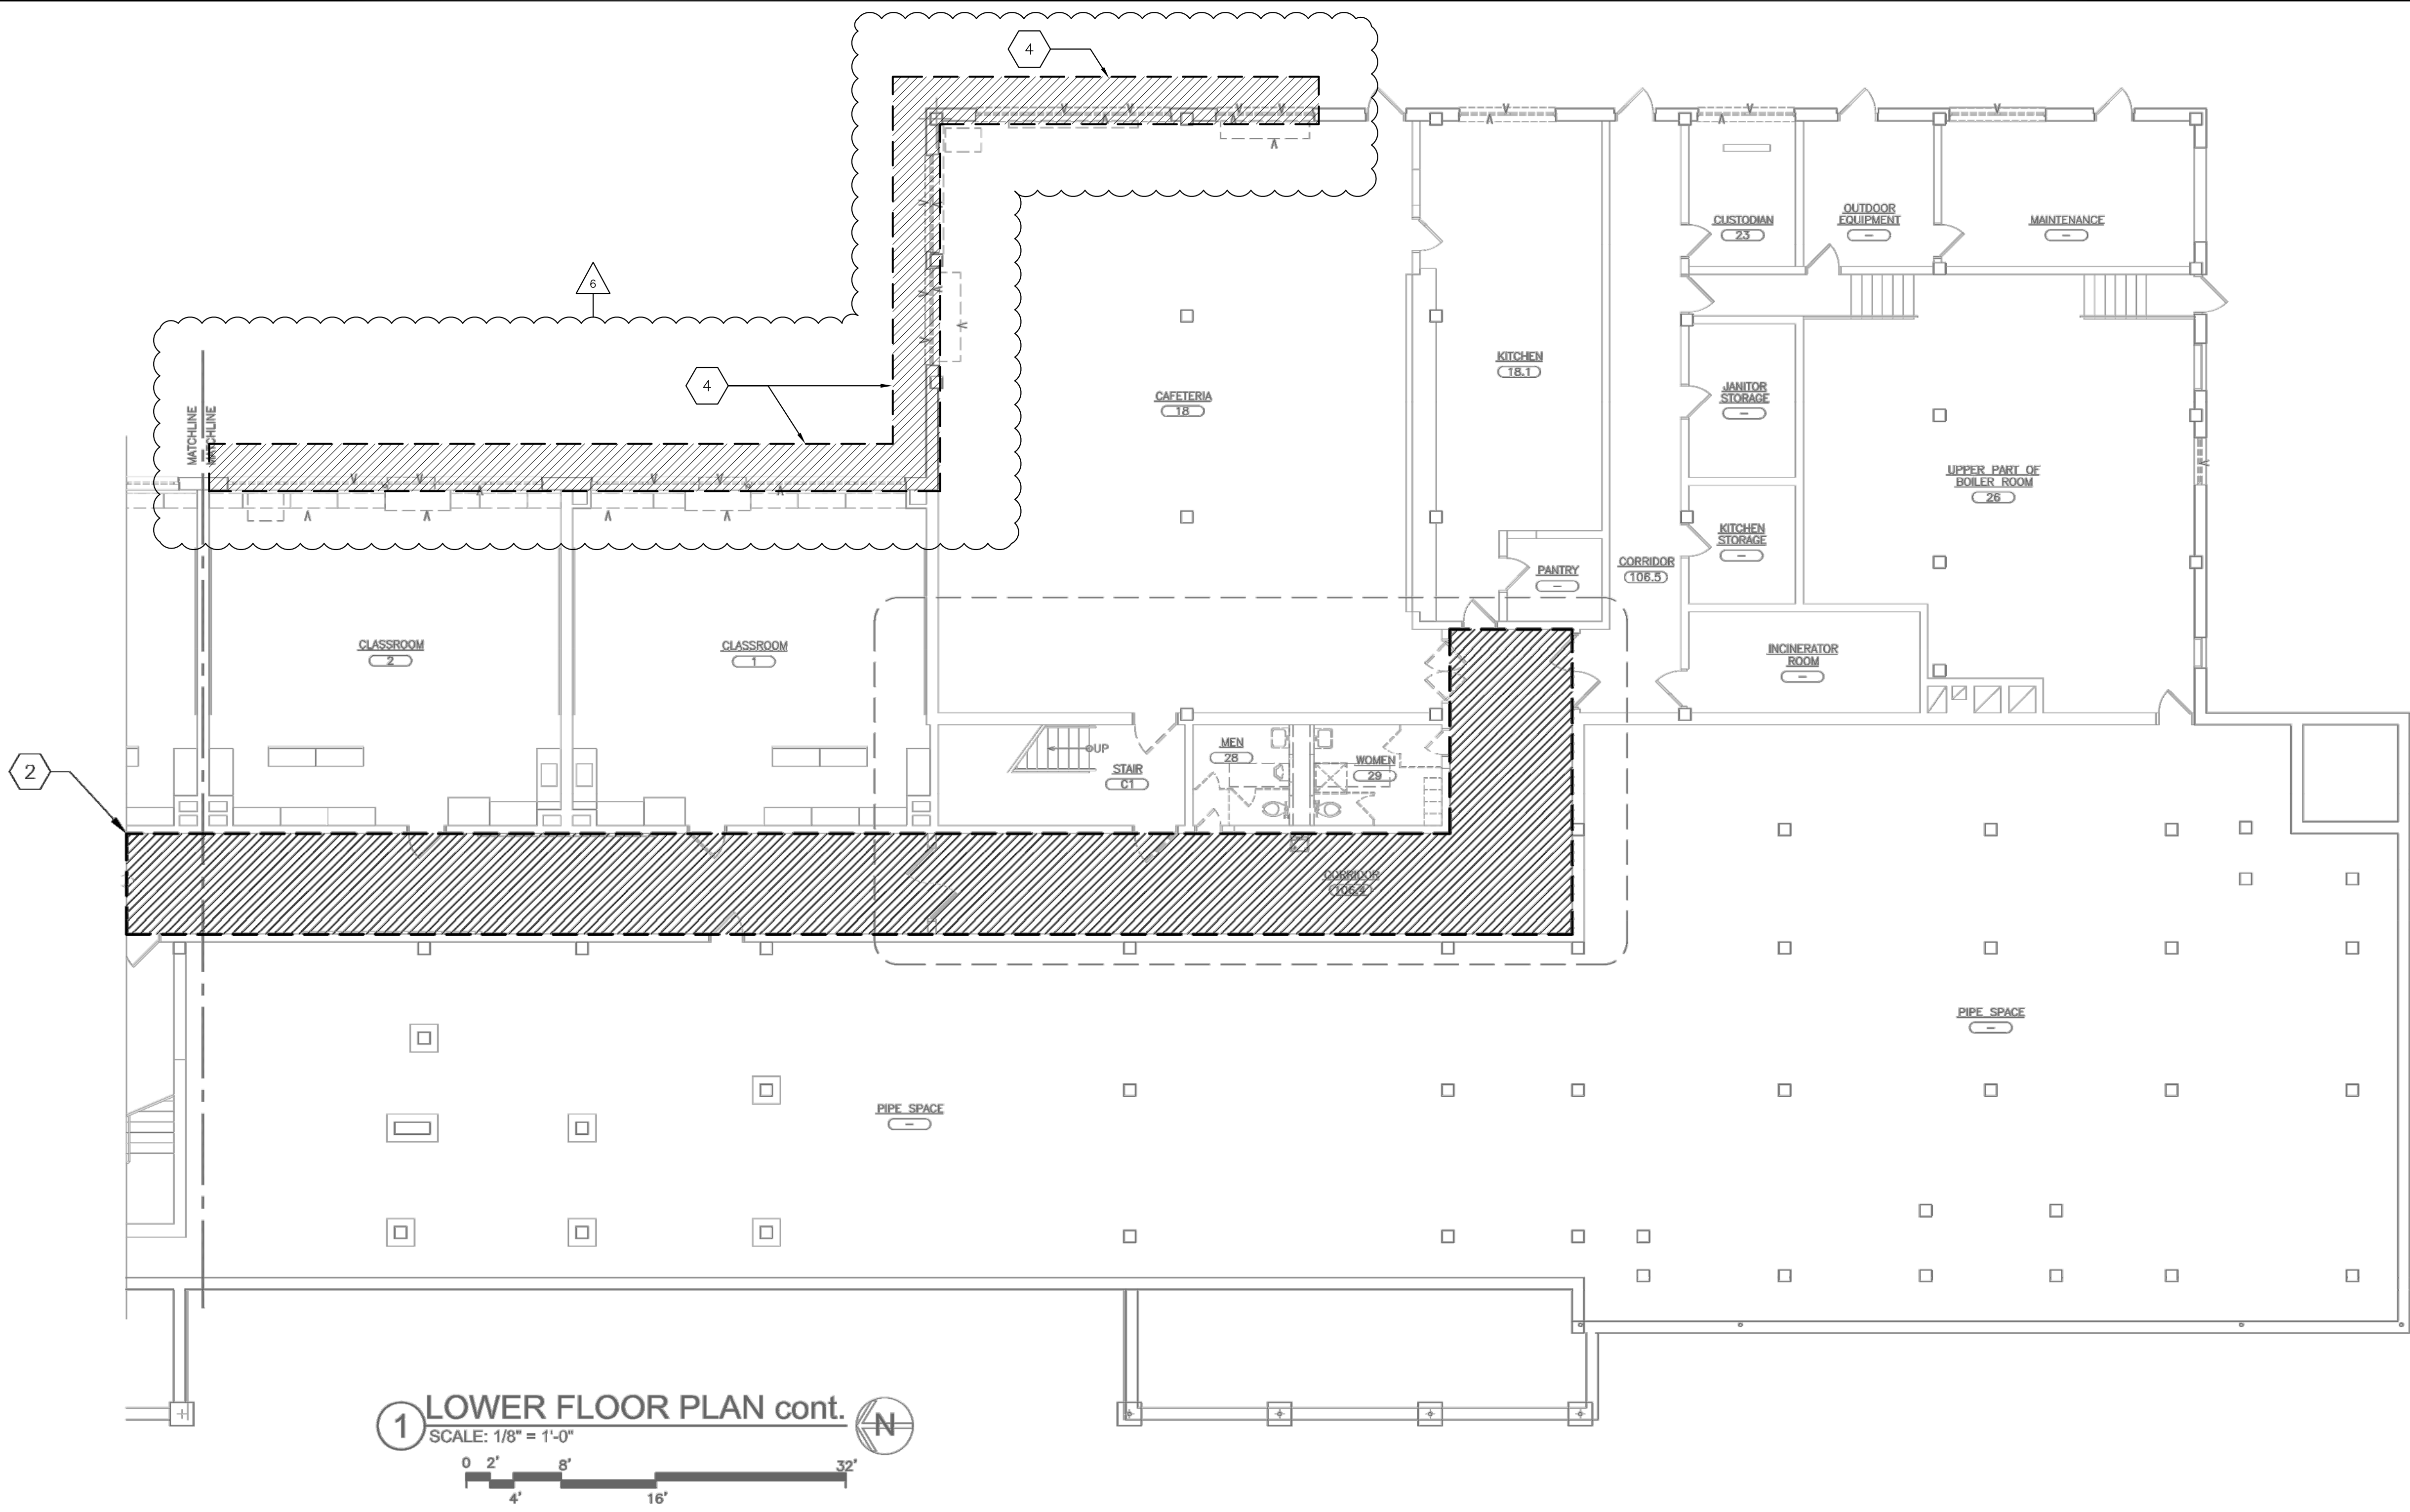

KEY			
ITEM	ASBESTOS CONTAINING MATERIAL	APPROXIMATE QUANTITY	LEGEND
1	NOT IN CONTRACT		
2	FIRE STOPPER	100 SF	
3	TAR PAPER ON BEAM	75 SF	
4	EXTERIOR VENT CAULKING	100 LF	
5	FLOOR TILE & MASTIC	228 S.F.	

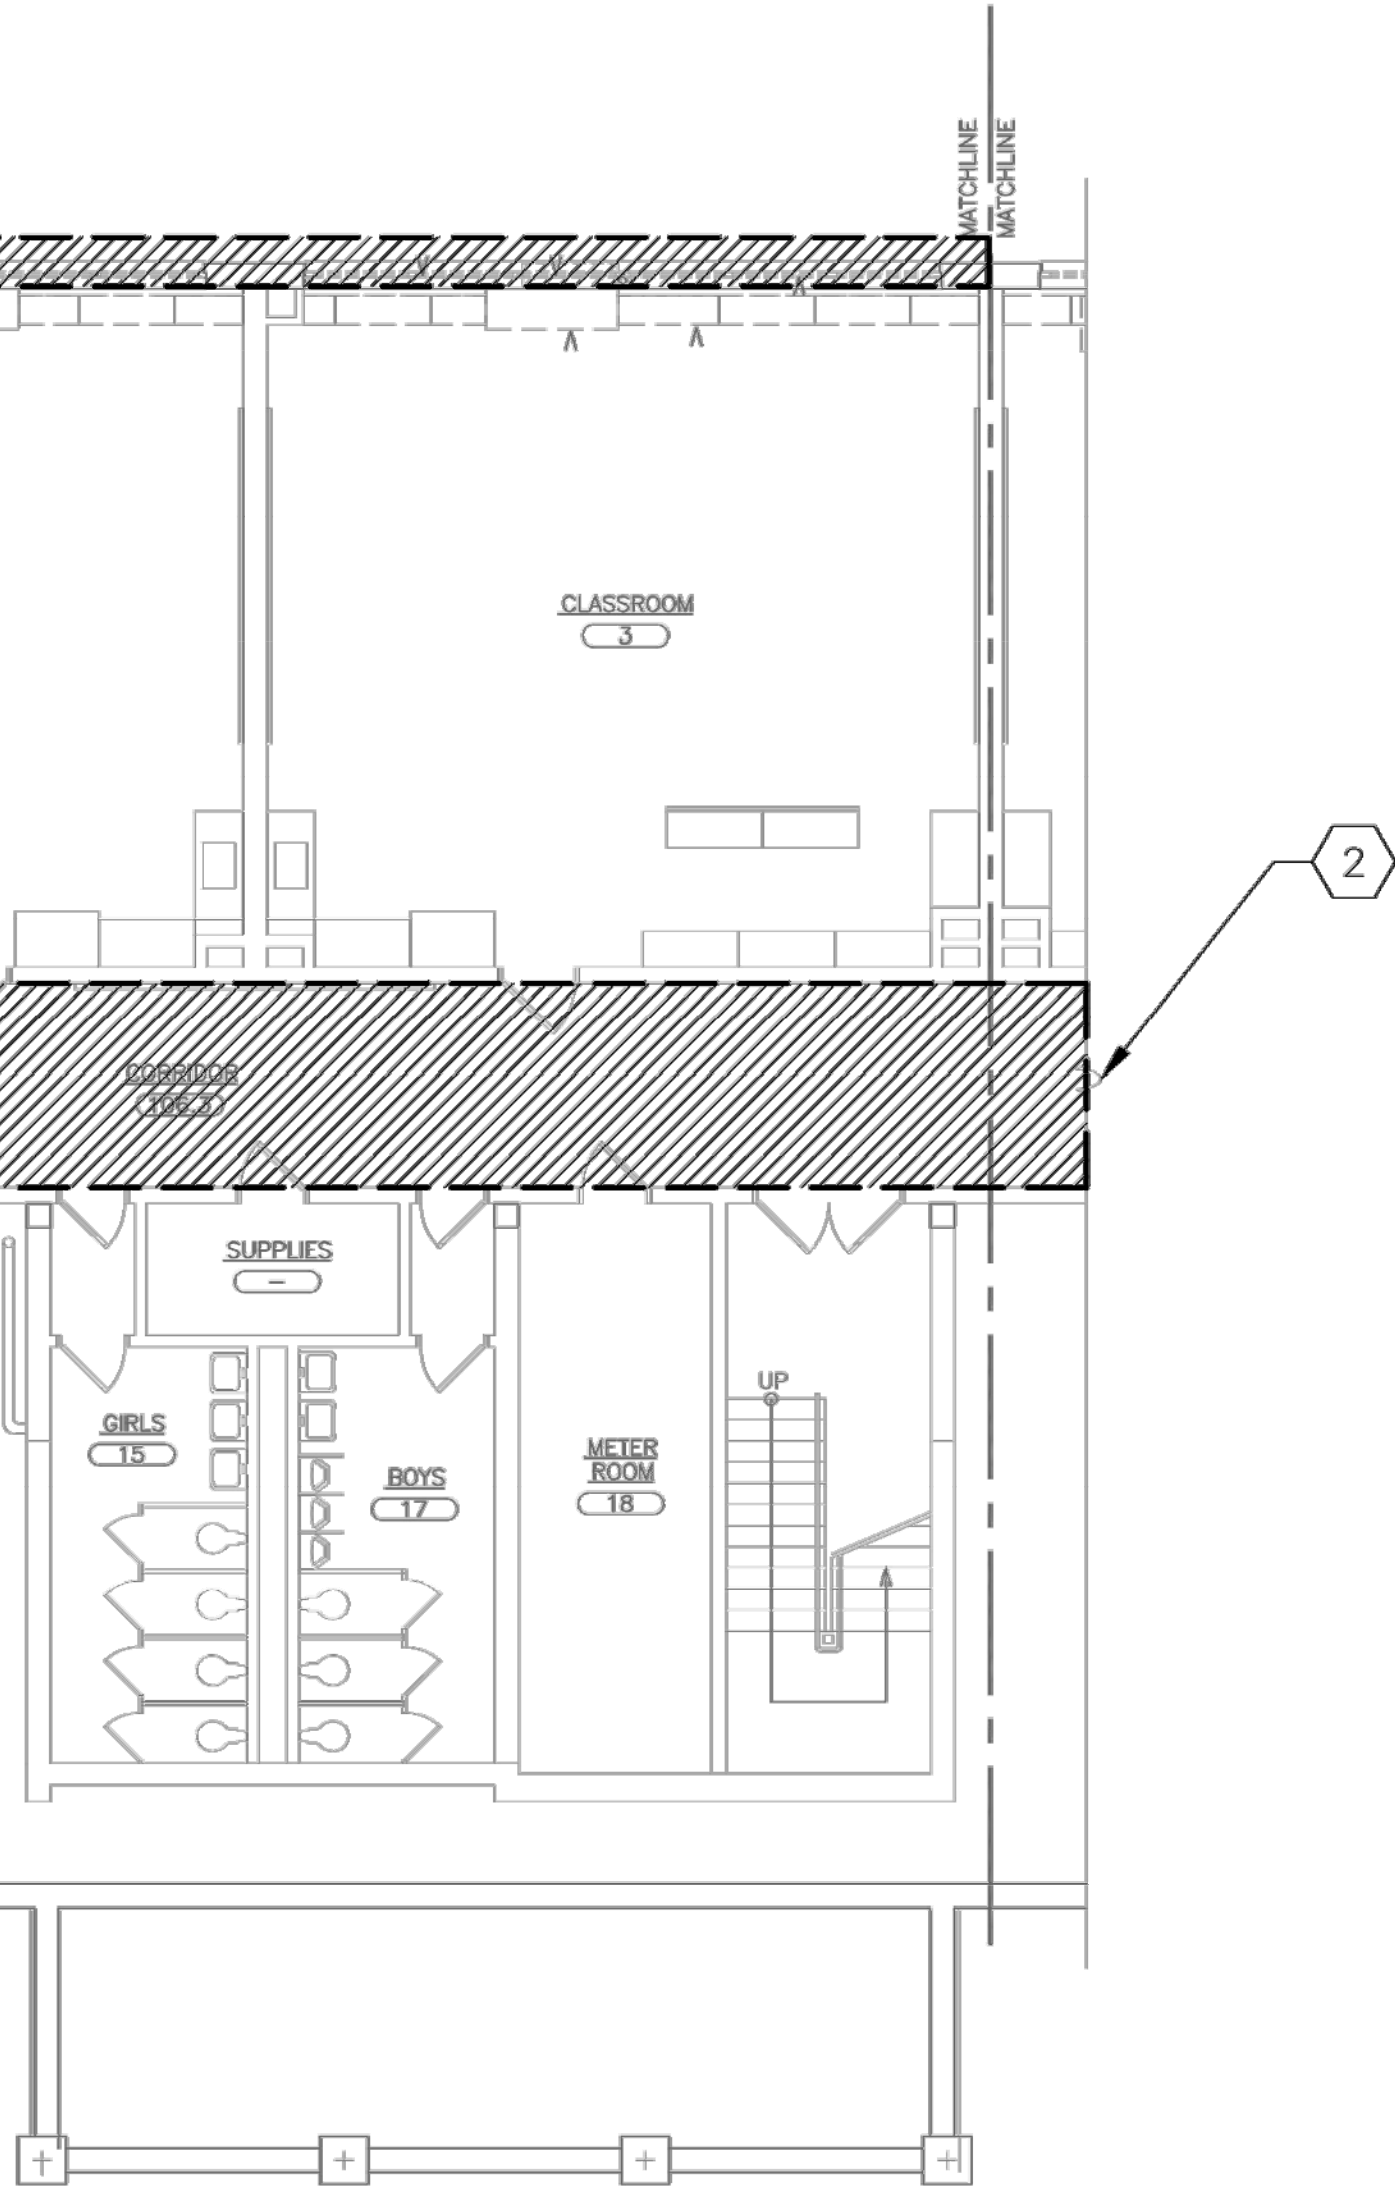

AS PER USA CONGRESS ARCHITECTURAL WORKS COPYRIGHT PROTECTION ACT OF 1990 ALL IDEAS AND DESIGNS INCLUDING DERIVATIVES THEREOF, ALL DRAWINGS AND SPECIFICATIONS CONSTITUTE THE ORIGINAL COPYRIGHT WORK BY FULLER D'ANGELO, P.C. (F&D). THE DRAWINGS AND SPECIFICATIONS AS INSTRUMENTS OF SERVICE BY F&D ARE CREATED BY F&D FOR THIS PROJECT ONLY AND REMAIN THE PROPERTY AND PROPERTY OF F&D. ANY REPRODUCTION WITHOUT THE PRIOR CONSENT OF F&D IS PROHIBITED.

ENVIRONMENTAL CONSULTANT:

warrenpanzer

Warren Panzer Engineers, P.C.
228 East 45th Street, 2nd Floor
New York, New York 10017
(212) 822-0077

45 KILLBOURNE ROAD ELMSFORD NEW YORK 10523
TEL: 914.899-6444 FAX: 914.899-1919
WWW.WARREN-PANZER.COM

Copyright 2020 All Rights Reserved by FULLER D'ANGELO P.C.

FULLER
D'ANGELO
P.C.

ARCHITECTS
PLANNERS

SEAL:

S.E.D. CONTROL NUMBER:

PROJECT:
YONKERS SCHOOL DISTRICT
PS 32 - WINDOW REPLACEMENT, MASONRY &
SITE IMPROVEMENTS
1 MONTCLAIR PLACE, YONKERS NEW YORK 10710

DRAWING TITLE:
1ST FLOOR
ASBESTOS CONTAINING MATERIAL
LOCATION DRAWING

02-08-2024	ADDENDUM
12-22-2023	BID
02-23-2021	SED
DATE	ISSUED TO

SHEET SIZE 30"x42"	DRAWING NO. PS32 ASB-100
SCALE AS NOTED	FILE NO. 258.19.15
DRAWN BY WP	