


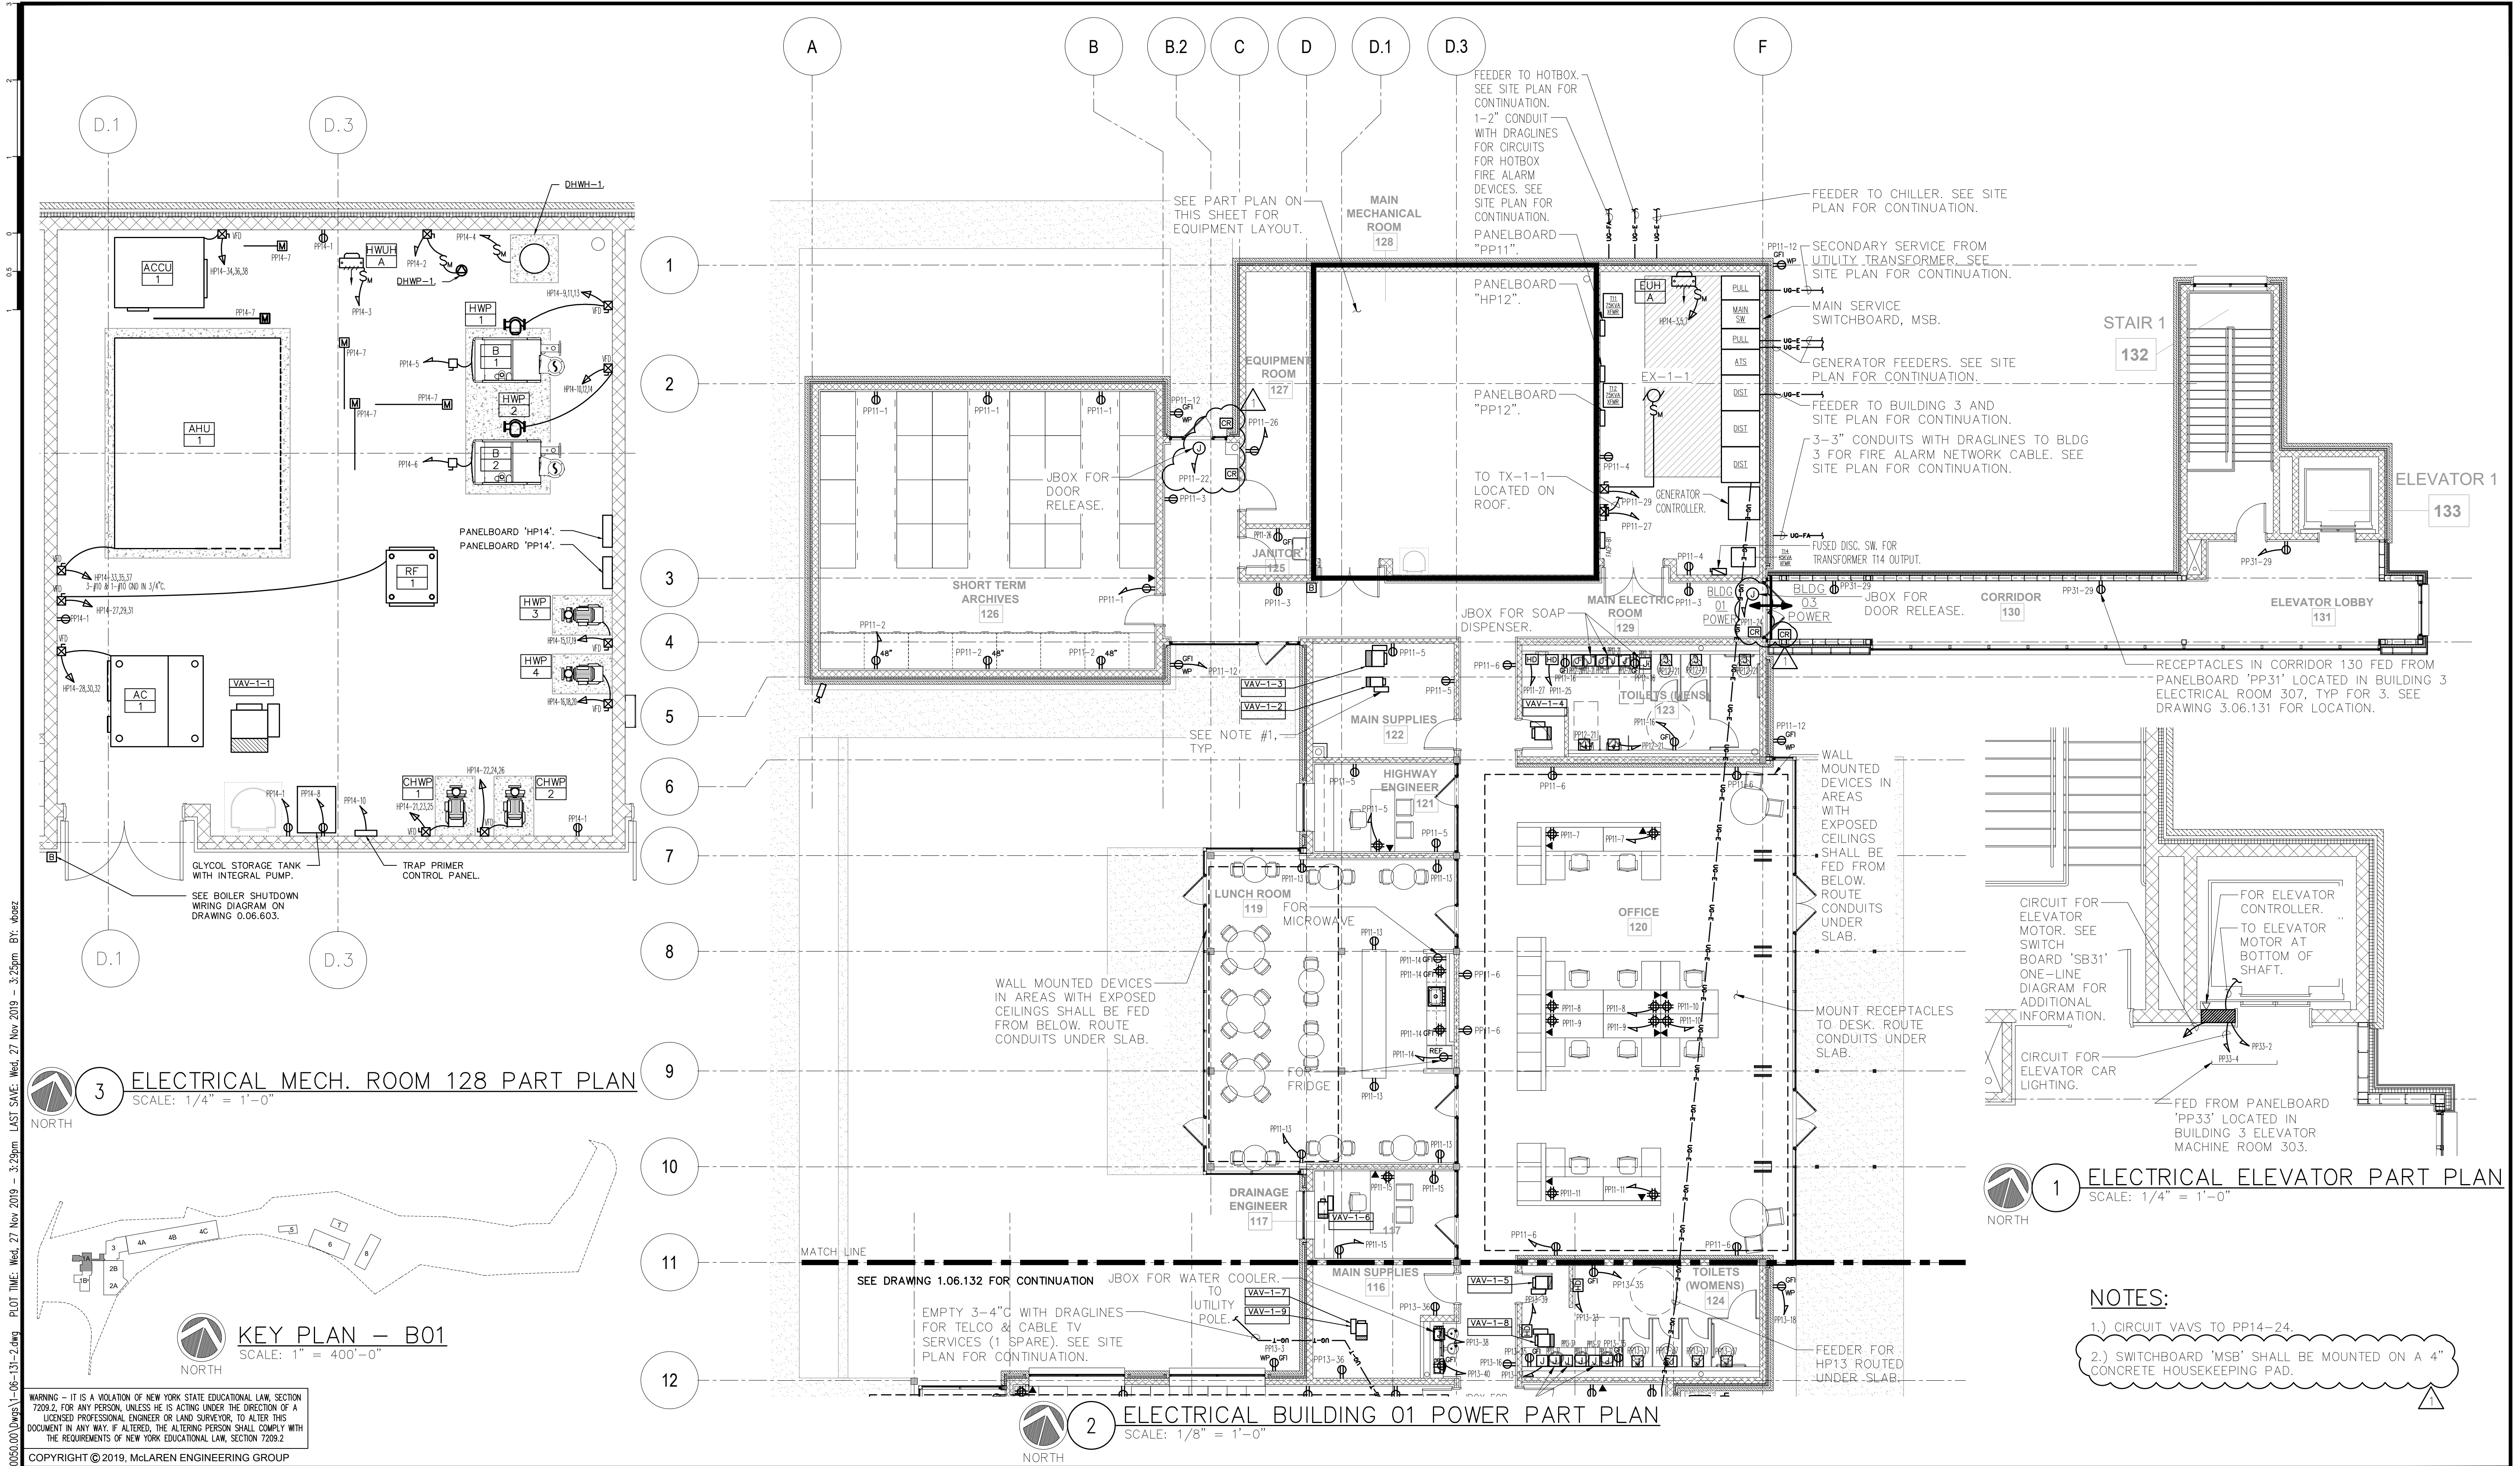

- NOTES:
- 1.) CIRCUIT VAVS TO PP14-24.
 - 2.) SWITCHBOARD 'MSB' SHALL BE MOUNTED ON A 4" CONCRETE HOUSEKEEPING PAD.

WARNING - IT IS A VIOLATION OF NEW YORK STATE EDUCATIONAL LAW, SECTION 7209.2, FOR ANY PERSON, UNLESS HE IS ACTING UNDER THE DIRECTION OF A LICENSED PROFESSIONAL ENGINEER OR LAND SURVEYOR, TO ALTER THIS DOCUMENT IN ANY WAY. IF ALTERED, THE ALTERING PERSON SHALL COMPLY WITH THE REQUIREMENTS OF NEW YORK EDUCATIONAL LAW, SECTION 7209.2

COPYRIGHT © 2019, McLAREN ENGINEERING GROUP

CONSULTANTS ARCHITECT STV 100 Years STV Architects, P.C. 225 Park Avenue South New York, NY 10003 (212) 777-4400 FAX: (212) 473-2780 www.stvinc.com	MEP ENGINEER OLA Consulting Engineers 50 Broadway, Hawthorne, NY 10532 914.747.2800 8 West 38th Street, Suite 601 New York, NY 10018 646.648.4110 ola.com NMEG0050.00	FACILITIES CONSULTANT Gannett Fleming	LANDSCAPE ARCHITECT IQ Imbiano-Quigley Landscape Architects 31 Monmouth Ave., 7th Floor White Plains, New York 10601 admin@iqlandscape.com (914) 232-4090	PROJECT COUNTY OF ROCKLAND CAPITAL PROJECT NO. 1307 HIGHWAY DEPARTMENT / EMERGENCY OPERATIONS FACILITY COUNTY OF ROCKLAND, NEW YORK	McLaren ENGINEERING GROUP applied ingenuity M. G. McLaren Engineering and Land Surveying P.C. 530 Chestnut Ridge Road, Woodcliff Lake, NJ 07677 T: 201.775.6000 F: 201.746.8522 www.mgmclaren.com	STATE OF NEW YORK SEVEN ABBAJISTA PROFESSIONAL ENGINEER 077237	SHEET NAME ELECTRICAL BUILDING 01 POWER PART PLAN	<table><tr><td>1</td><td>11/27/19</td><td>ADDENDUM 07</td><td>VB</td></tr><tr><td>No.</td><td>DATE</td><td>REVISION</td><td>BY</td></tr></table>	1	11/27/19	ADDENDUM 07	VB	No.	DATE	REVISION	BY	<table><tr><td>PROJECT NO.</td><td>130439</td><td>ISSUED FOR</td><td>BID SET</td></tr><tr><td>SCALE</td><td>As indicated</td><td></td><td></td></tr><tr><td>DATE</td><td>OCTOBER 30, 2019</td><td></td><td></td></tr><tr><td>DRAWN BY</td><td>CT</td><td></td><td></td></tr><tr><td>CHECKED BY</td><td>ML</td><td></td><td></td></tr><tr><td>APPROVED BY</td><td>DS</td><td></td><td></td></tr></table>	PROJECT NO.	130439	ISSUED FOR	BID SET	SCALE	As indicated			DATE	OCTOBER 30, 2019			DRAWN BY	CT			CHECKED BY	ML			APPROVED BY	DS			<table><tr><td>PROJECT NO.</td><td>130439</td><td>ISSUED FOR</td><td>BID SET</td></tr><tr><td>SCALE</td><td>As indicated</td><td></td><td></td></tr><tr><td>DATE</td><td>OCTOBER 30, 2019</td><td></td><td></td></tr><tr><td>DRAWN BY</td><td>CT</td><td></td><td></td></tr><tr><td>CHECKED BY</td><td>ML</td><td></td><td></td></tr><tr><td>APPROVED BY</td><td>DS</td><td></td><td></td></tr></table>	PROJECT NO.	130439	ISSUED FOR	BID SET	SCALE	As indicated			DATE	OCTOBER 30, 2019			DRAWN BY	CT			CHECKED BY	ML			APPROVED BY	DS		
1	11/27/19	ADDENDUM 07	VB	
No.	DATE	REVISION	BY	
PROJECT NO.	130439	ISSUED FOR	BID SET	
SCALE	As indicated	
DATE	OCTOBER 30, 2019	
DRAWN BY	CT	
CHECKED BY	ML	
APPROVED BY	DS	
PROJECT NO.	130439	ISSUED FOR	BID SET	
SCALE	As indicated	
DATE	OCTOBER 30, 2019	
DRAWN BY	CT	
CHECKED BY	ML	
APPROVED BY	DS	