



FILE NAME: I:\Projects\MEG\NMEG0050.00\Drawings\3-12-121.dwg PLOT TIME: Wed, 27 Nov 2019 - 2:39pm LAST SAVE: Wed, 27 Nov 2019 - 2:24pm BY: dsoez

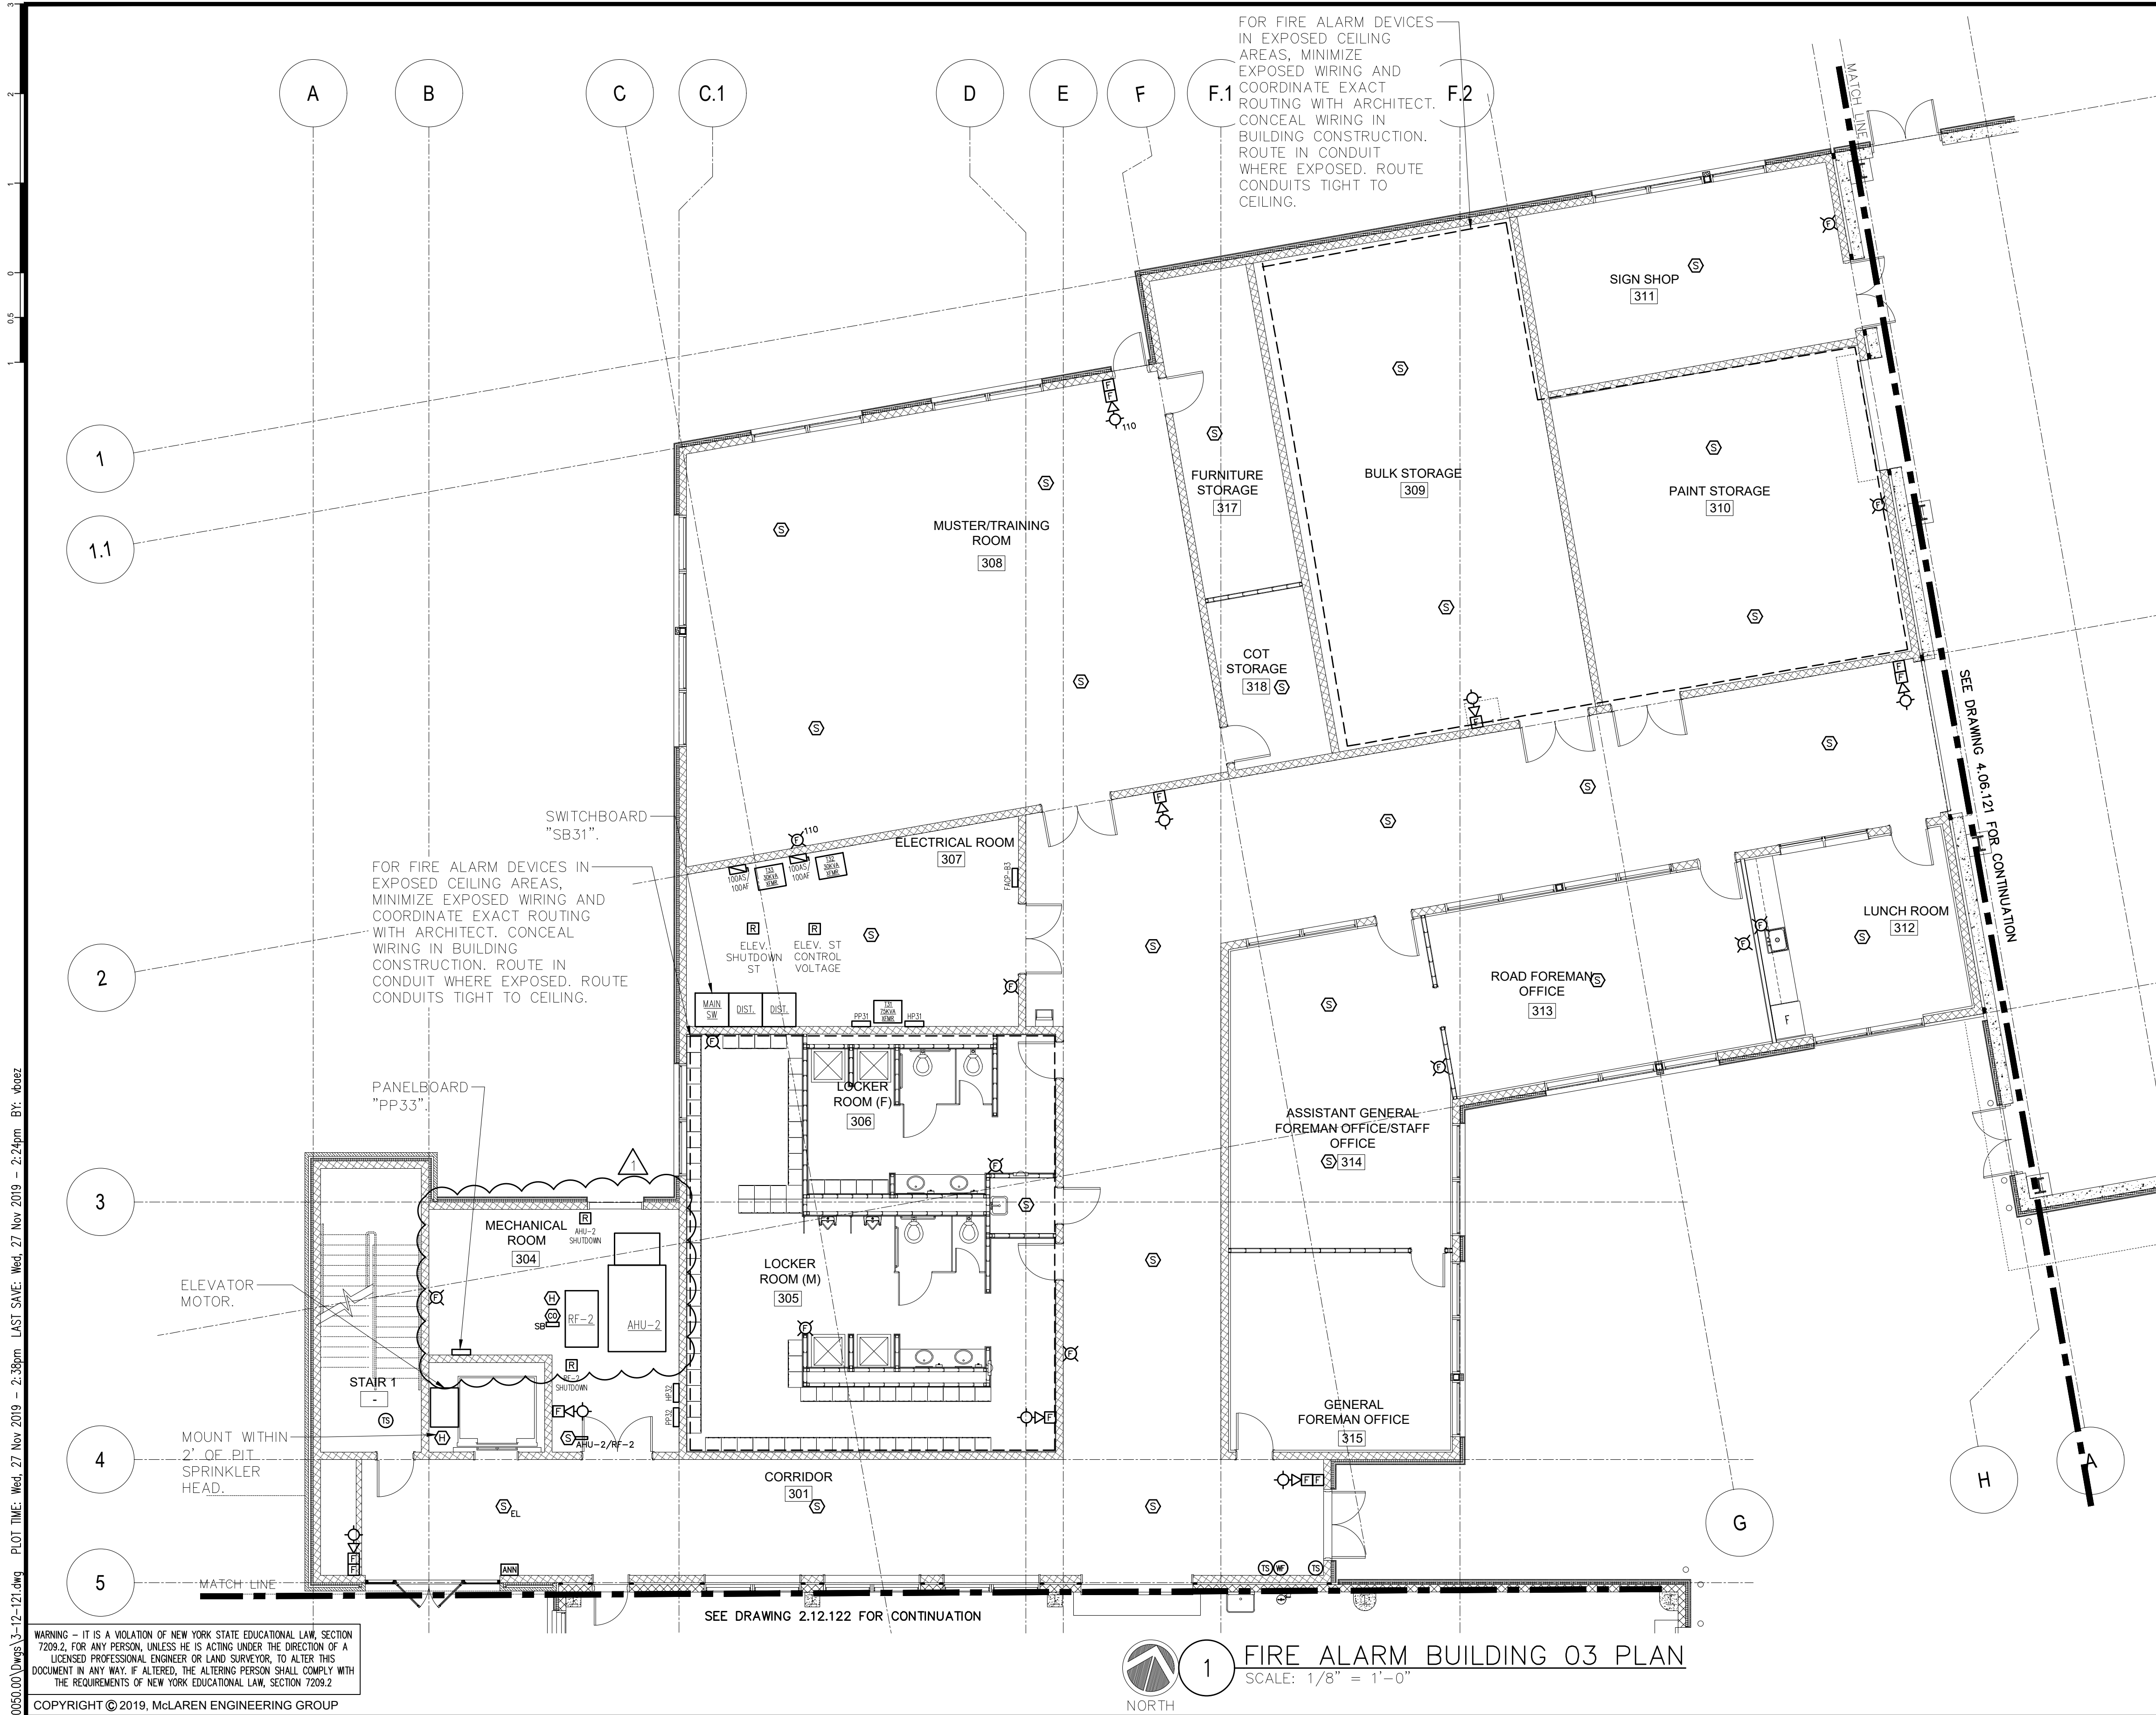

NOTES:

1.) SEE DRAWING 1.12.121 FOR FIRE ALARM DEVICES LOCATED IN CORRIDOR 130 & ELEVATOR LOBBY 131 THAT ARE CONNECTED TO BUILDING 3 FAC.

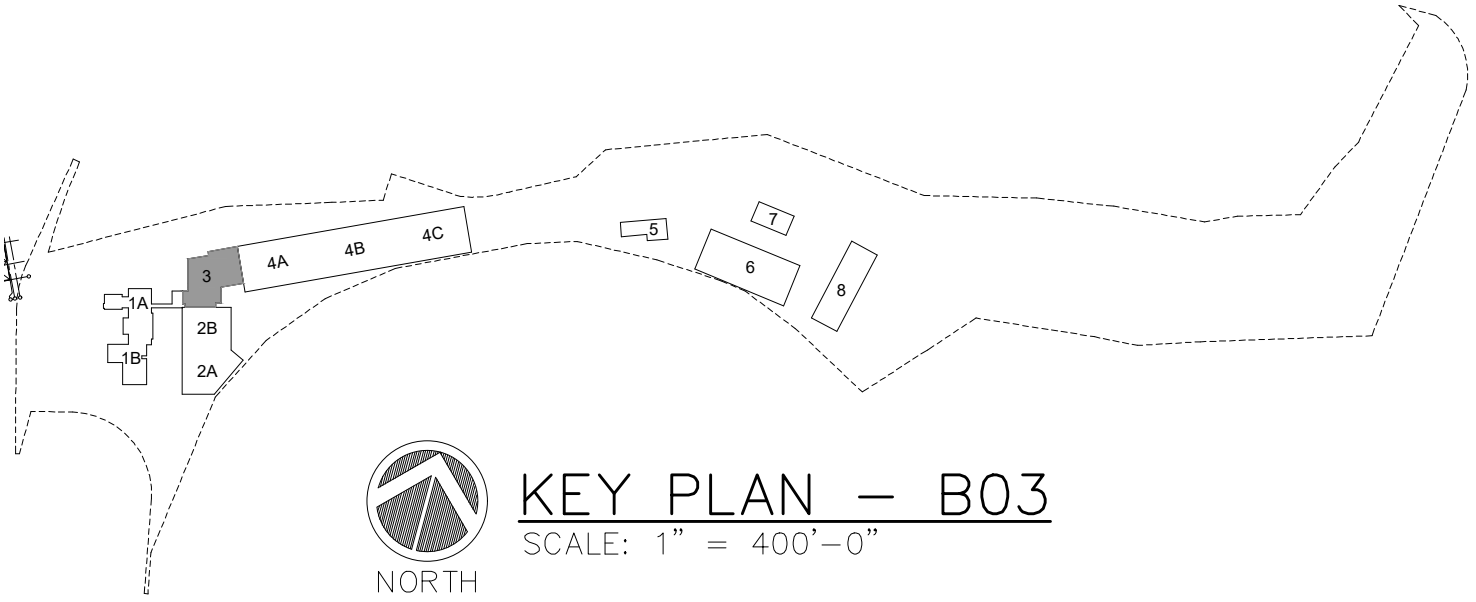

1 FIRE ALARM BUILDING 03 PLAN
SCALE: 1/8" = 1'-0"

WARNING - IT IS A VIOLATION OF NEW YORK STATE EDUCATIONAL LAW, SECTION 7209.2, FOR ANY PERSON, UNLESS HE IS ACTING UNDER THE DIRECTION OF A LICENSED PROFESSIONAL ENGINEER OR LAND SURVEYOR, TO ALTER THIS DOCUMENT IN ANY WAY. IF ALTERED, THE ALTERING PERSON SHALL COMPLY WITH THE REQUIREMENTS OF NEW YORK EDUCATIONAL LAW, SECTION 7209.2

COPYRIGHT © 2019, McLAREN ENGINEERING GROUP

CONSULTANTS ARCHITECT STV 100 Years STV Architects, P.C. 225 Park Avenue South New York, NY 10003 (212) 777-4400 FAX: (212) 473-2780 www.stvinc.com		MEP ENGINEER OLA Consulting Engineers 50 Broadway, Hawthorne, NY 10532 914.747.2800 8 West 38th Street, Suite 601 New York, NY 10018 646.848.4110 ola.com NMEG0050.00		FACILITIES CONSULTANT Gannett Fleming		LANDSCAPE ARCHITECT IQ Imbiano-Quigley Landscape Architects 31 Monmouth Ave., 7th Floor White Plains, New York 10601 admin@iqlandscape.com (914) 232-6090		PROJECT COUNTY OF ROCKLAND CAPITAL PROJECT NO. 1307 HIGHWAY DEPARTMENT / EMERGENCY OPERATIONS FACILITY COUNTY OF ROCKLAND, NEW YORK		McLaren ENGINEERING GROUP applied ingenuity M. G. McLaren Engineering and Land Surveying P.C. 530 Chestnut Ridge Road, Woodcliff Lake, NJ 07677 T: 201.775.6000 F: 201.746.8522 www.mgmclaren.com		STATE OF NEW YORK SEVEN ABBATISTIA 077237 REGISTERED PROFESSIONAL ENGINEER		SHEET NAME FIRE ALARM BUILDING 03 PLAN		<table><tr><td>1</td><td>11/27/19</td><td>ADDENDUM 07</td><td>VB</td></tr><tr><td>No.</td><td>DATE</td><td>REVISION</td><td>BY</td></tr></table>		1	11/27/19	ADDENDUM 07	VB	No.	DATE	REVISION	BY	<table><tr><td>PROJECT NO.</td><td>130439</td></tr><tr><td>SCALE</td><td>As indicated</td></tr><tr><td>DATE</td><td>OCTOBER 30, 2019</td></tr><tr><td>DRAWN BY</td><td>CT</td></tr><tr><td>CHECKED BY</td><td>ML</td></tr><tr><td>APPROVED BY</td><td>DS</td></tr></table>		PROJECT NO.	130439	SCALE	As indicated	DATE	OCTOBER 30, 2019	DRAWN BY	CT	CHECKED BY	ML	APPROVED BY	DS	<table><tr><td>ISSUED FOR</td><td>BID SET</td></tr><tr><td>DRAWING NO.</td><td>3.12.121</td></tr><tr><td>OF</td><td>SHTS</td></tr></table>		ISSUED FOR	BID SET	DRAWING NO.	3.12.121	OF	SHTS
1	11/27/19	ADDENDUM 07	VB	
No.	DATE	REVISION	BY	
PROJECT NO.	130439	
SCALE	As indicated	
DATE	OCTOBER 30, 2019	
DRAWN BY	CT	
CHECKED BY	ML	
APPROVED BY	DS	
ISSUED FOR	BID SET	
DRAWING NO.	3.12.121	
OF	SHTS	