


NOTES:

1. FOR GAS PIPE SIZING AND SPECIFICATION REFER TO MEP ENGINEER'S DOCUMENTATION
2. FOR TRENCH DETAILS REFER TO CU500 SERIES DRAWINGS

KEY


— GAS — GAS DISTRIBUTION

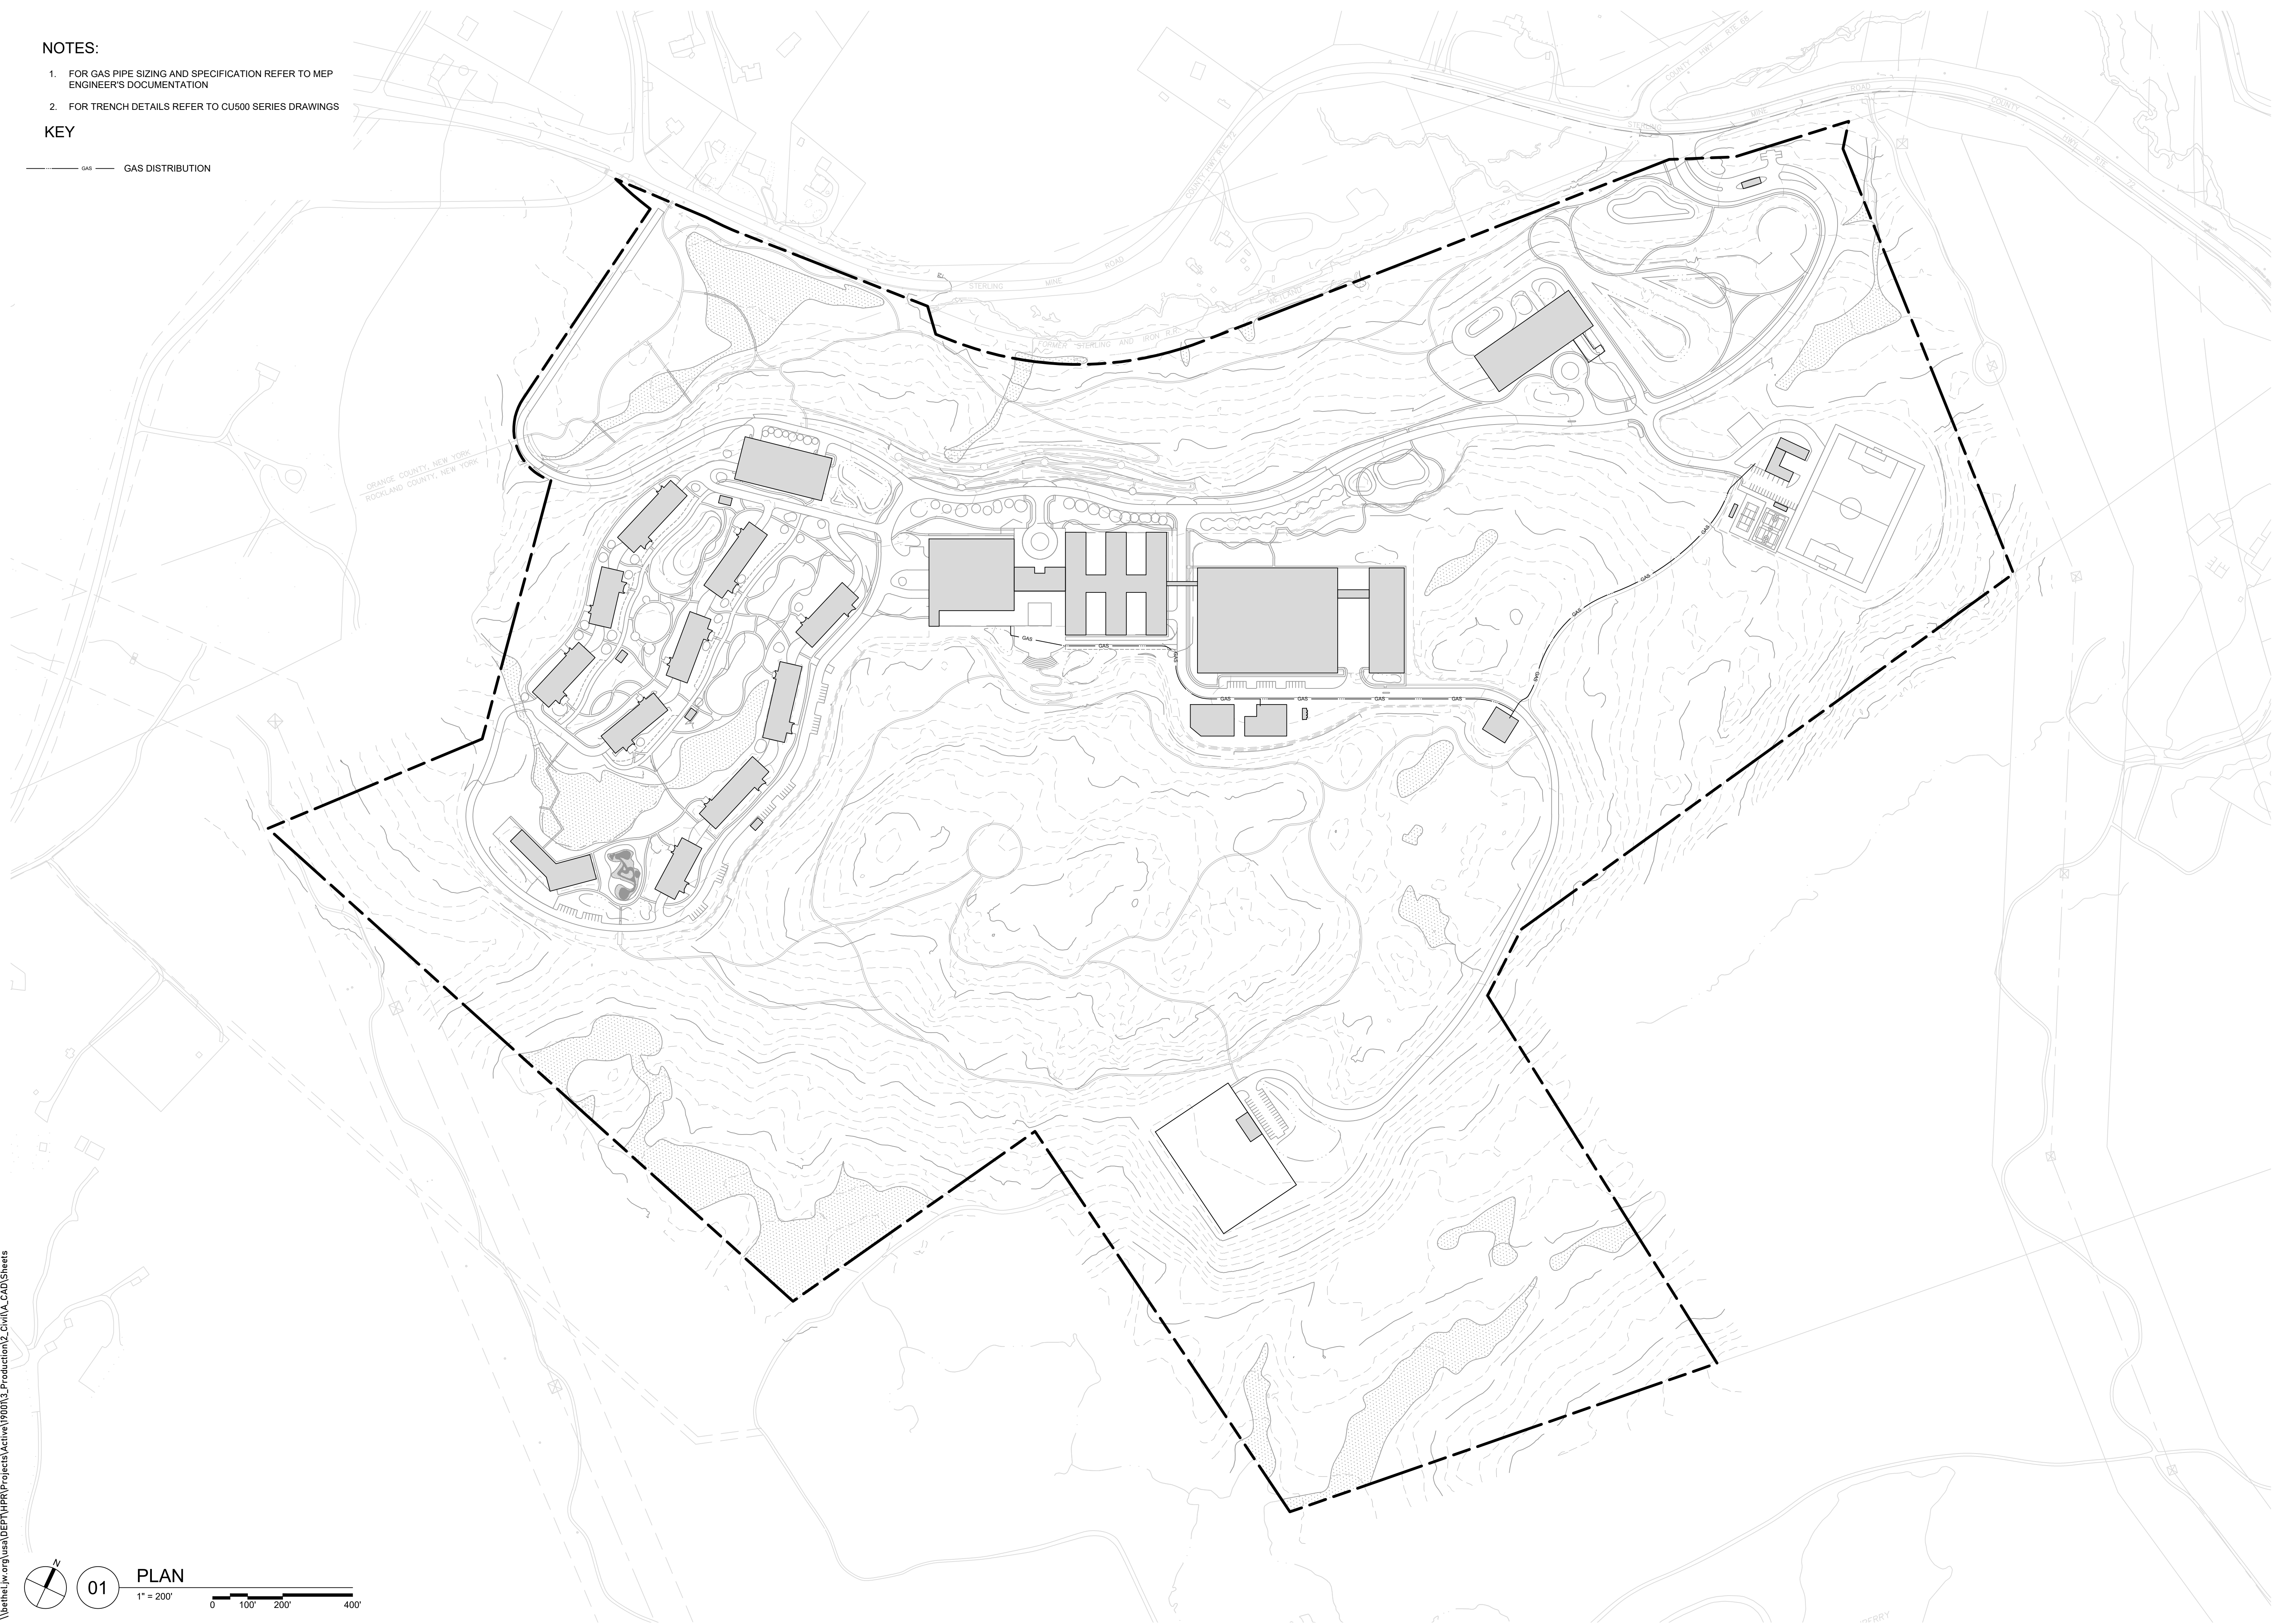

Prepared by Owner's on-staff
Design professionals

**Watchtower Bible
and Tract Society
of New York, Inc.**

900 Red Mills Road
Wallkill, NY, 12589-3299
Tel: 1 (845) 306-3330
InboxHPR.US@jw.org

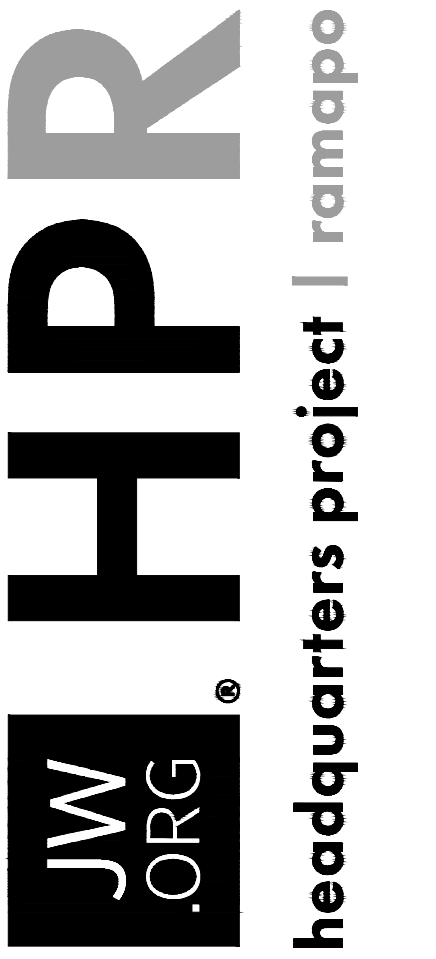

REV	DATE	DESCRIPTION	ISS
4	04.23.21	INFORMATION	DG
3	02.19.21	INFORMATION	DG
2	11.27.20	INFORMATION	DG
1	07.10.20	INFORMATION	DG

Title
SITE GAS DISTRIBUTION PLAN


Project
SITE WORKS
Address
**155 STERLING MINE ROAD
SLOATSBURG, NY 10974**

Project no. **19001** Revision **P4**

Sheet

CU105

4/22/2021 12:12 PM
\\bhe\jw\org\usa\DEPT\HPR\Projects\active\19001\1_Production\2_Civil\A_CAD\Sheets

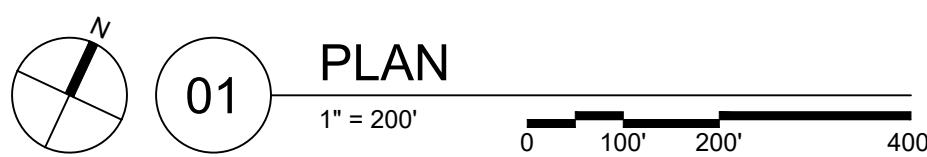

01 PLAN