

Palisades Parks Conservancy
Bear Mountain State Park
Bear Mountain, New York 10911

near Mountain State Park
Mountain, New York 10911



Number	Revision	Date




100% CONSTRUCTION DOCUMENTS

& 236 PASADENA PLACE
ORLANDO, FL 32803
407-603-7039


Job #	0191		
Project	ANIMAL HABITAT IMPROVEMENTS		
Drawn By	SC, RK	Checked	SC
Date	02 April 2021		
Scale	$\frac{1}{4}'' = 1'$		

Habitat Sections


L7.10

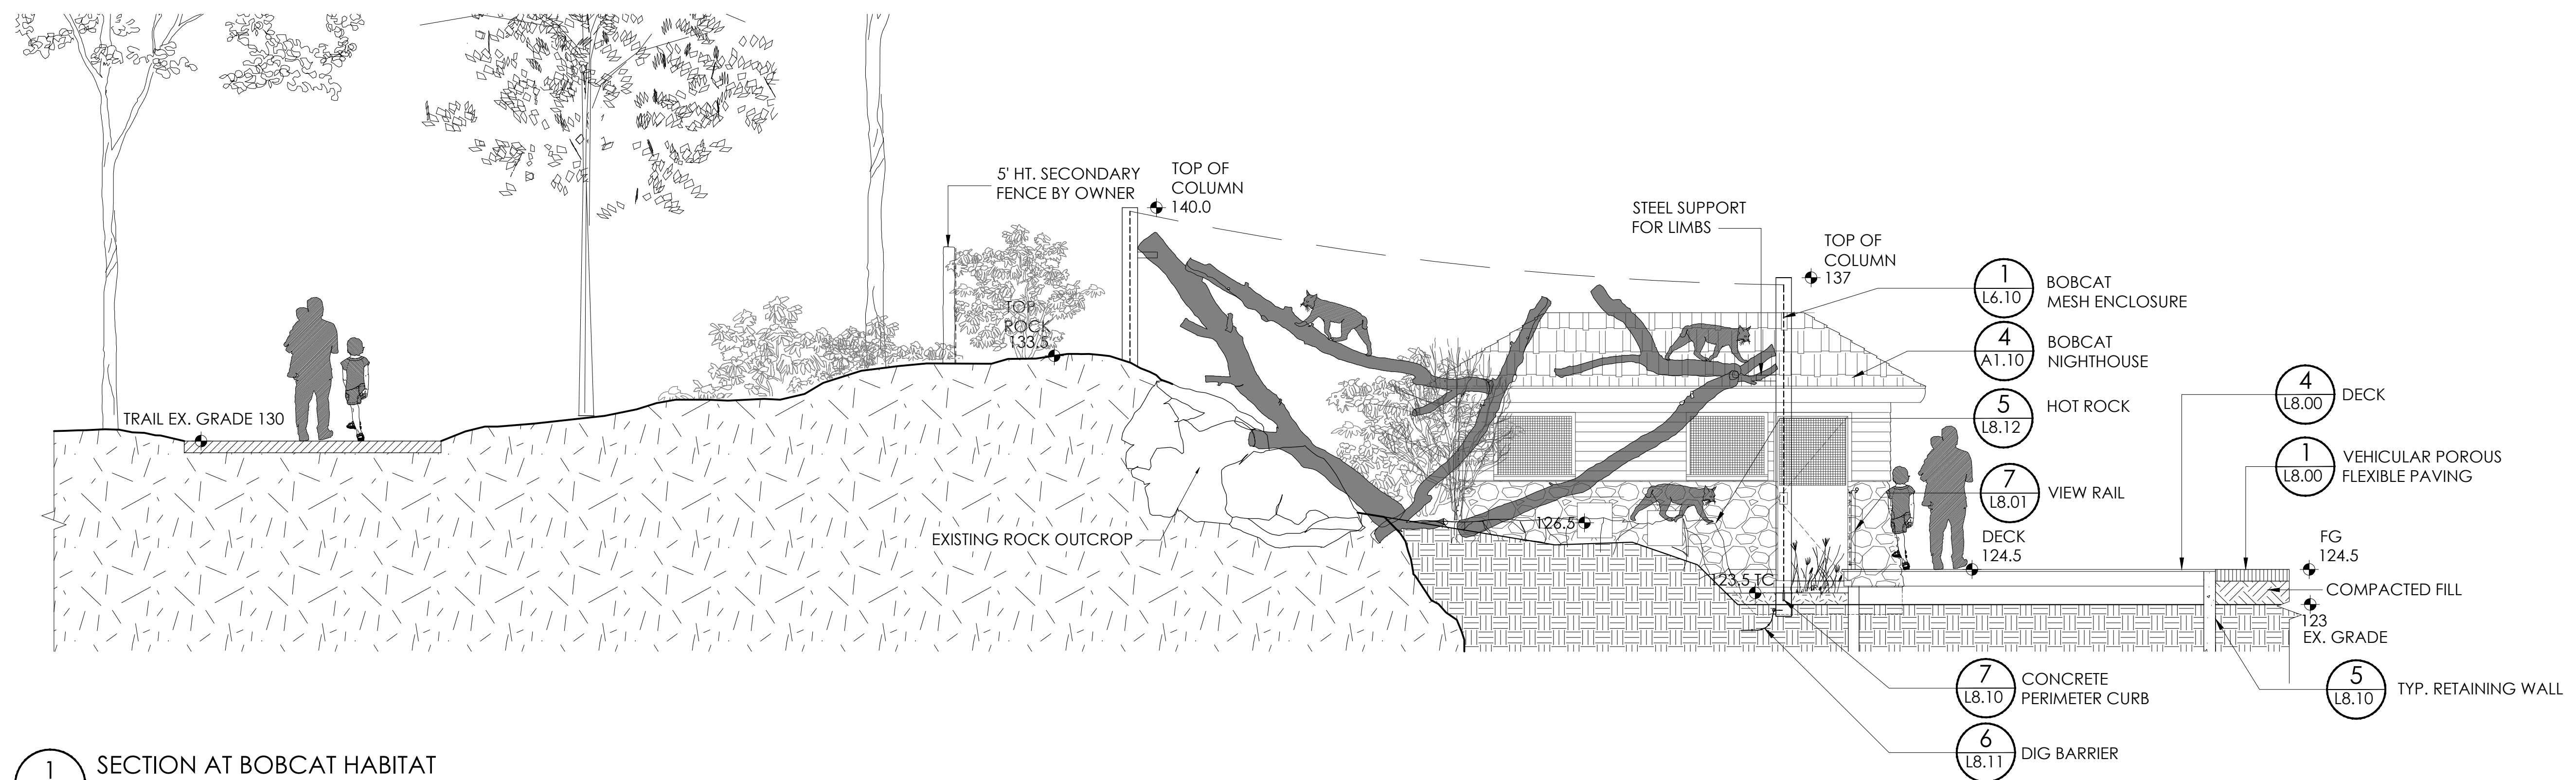

1 SECTION AT BOBCAT HABITAT
L7.10 SCALE: 1/4" = 1'-0"

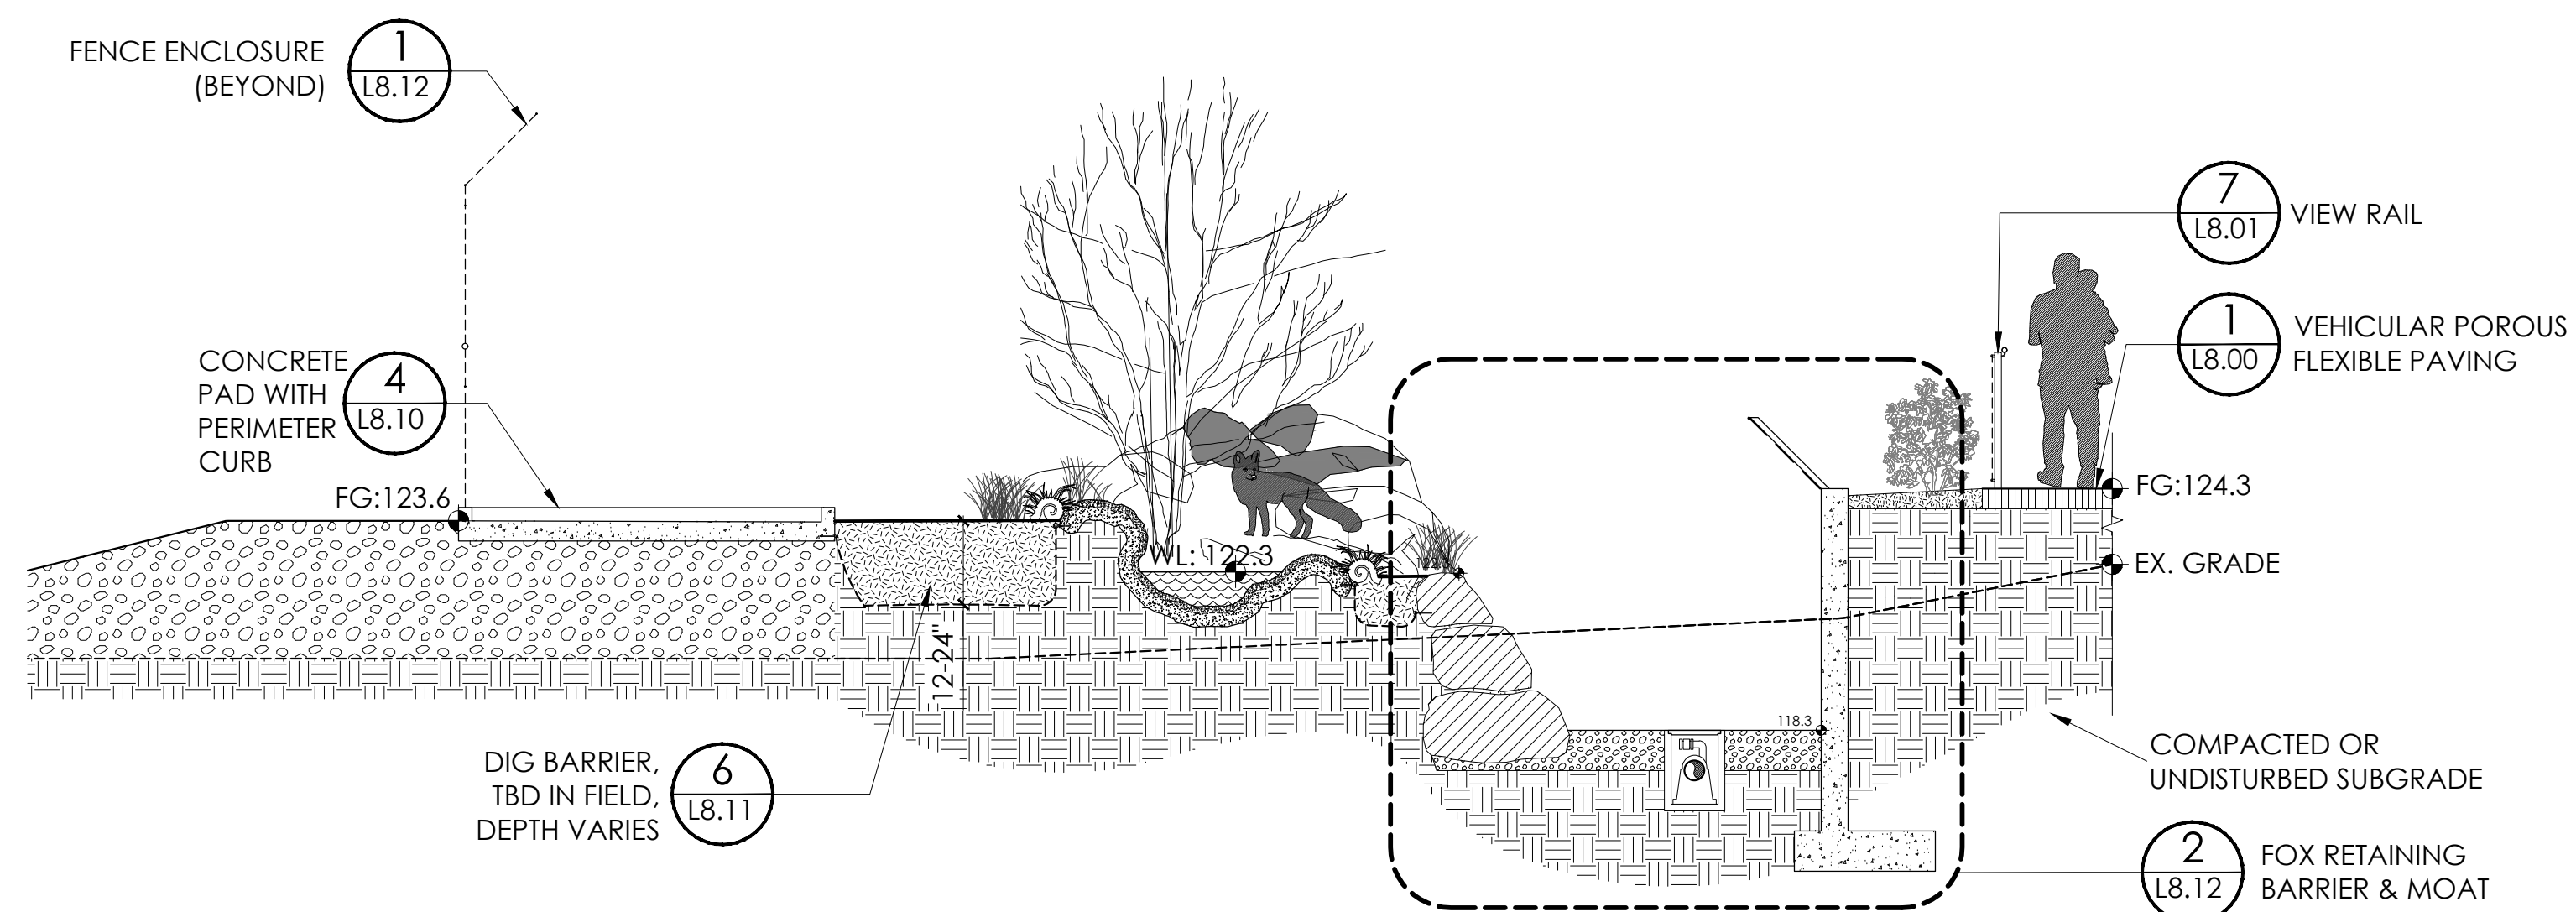

2 SECTION AT FOX HABITAT - ALTERNATE #1
L7.10 SCALE: 1/4" = 1'-0"

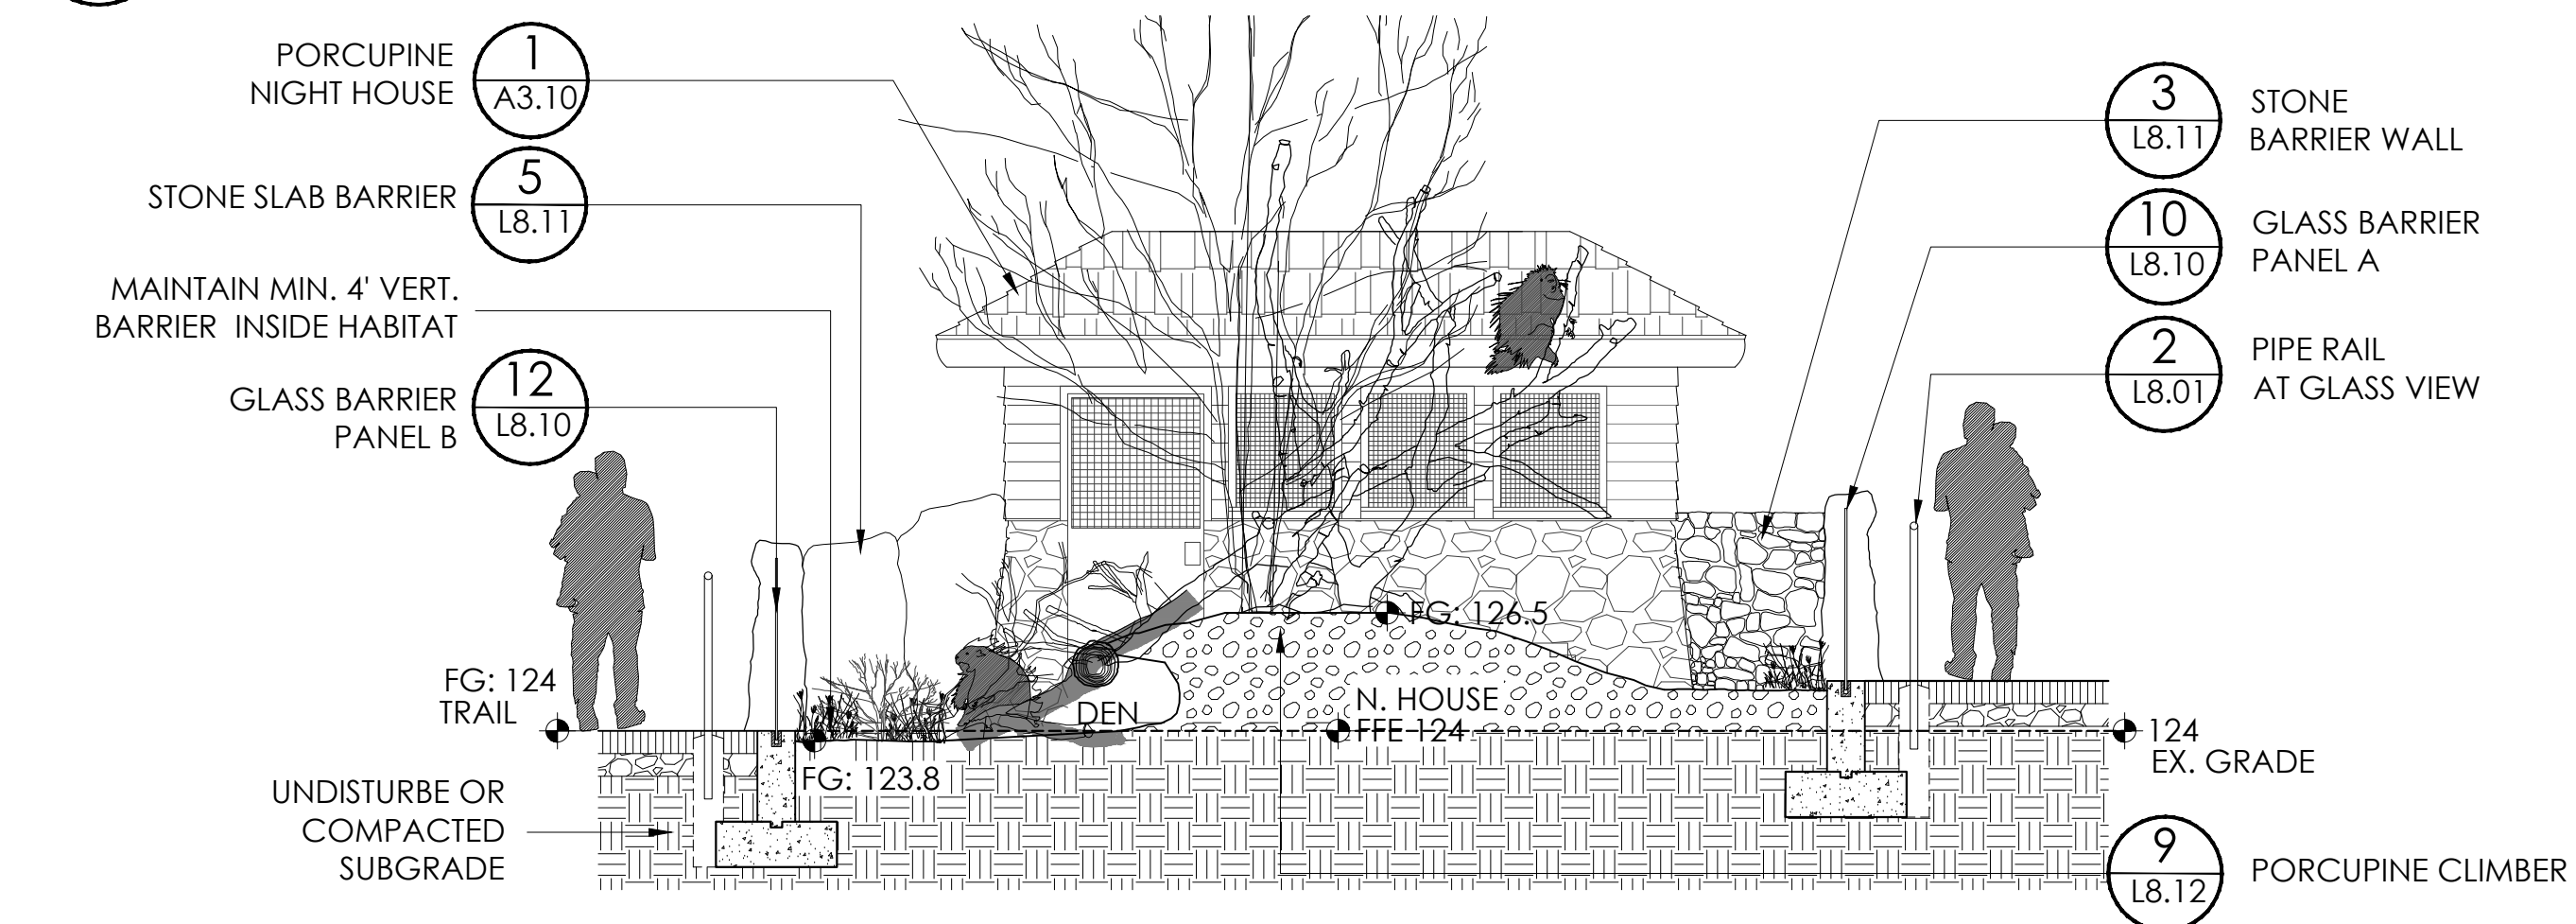

3 SECTION AT PORCUPINE HABITAT- ALTERNATE #2
L7.10 SCALE: 1/4" = 1'-0"