


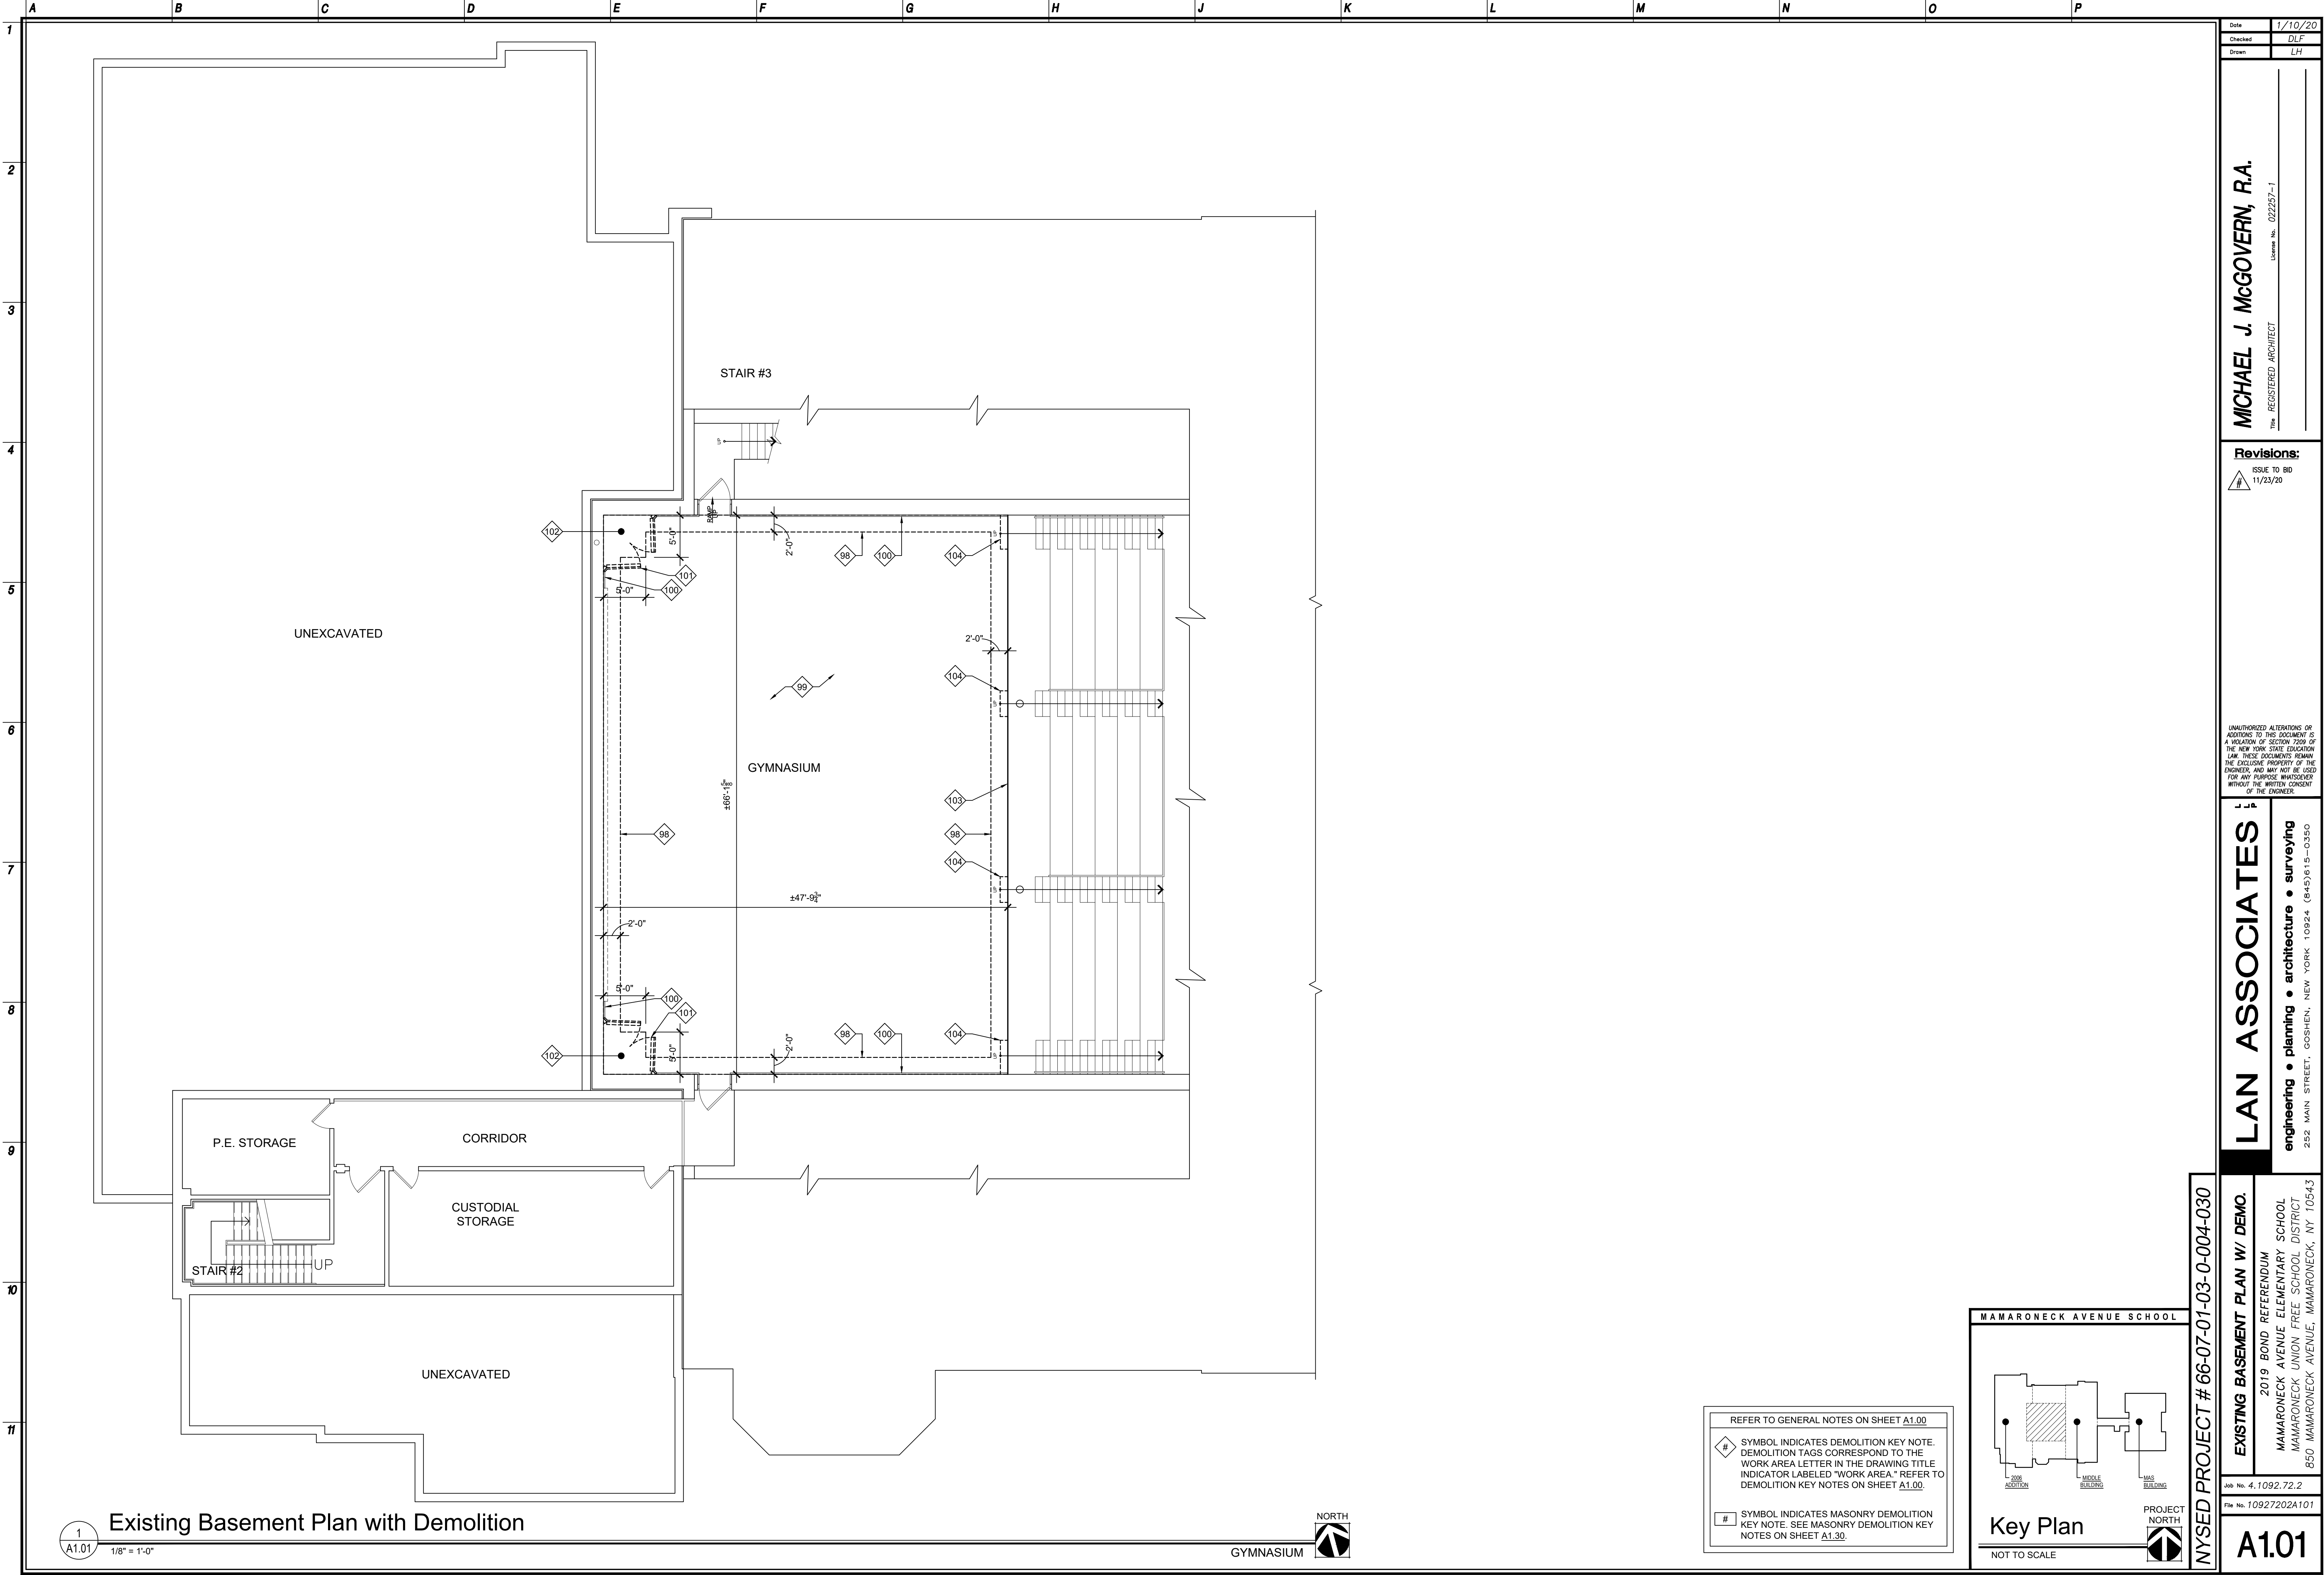

REFER TO GENERAL NOTES ON SHEET **A1.00**

SYMBOL INDICATES DEMOLITION KEY NOTE. DEMOLITION TAGS CORRESPOND TO THE WORK AREA LETTER IN THE DRAWING TITLE INDICATOR LABELED "WORK AREA." REFER TO DEMOLITION KEY NOTES ON SHEET **A1.00**.

SYMBOL INDICATES MASONRY DEMOLITION KEY NOTE. SEE MASONRY DEMOLITION KEY NOTES ON SHEET **A1.30**.

MAMARONECK AVENUE SCHOOL

2008 ADDITION MIDDLE BUILDING MAS BUILDING

Key Plan

NOT TO SCALE

PROJECT NORTH

NYSED PROJECT # 66-07-01-03-0-004-030

EXISTING BASEMENT PLAN W/ DEMO.

2019 BOND REFERENDUM

MAMARONECK AVENUE ELEMENTARY SCHOOL
MAMARONECK UNION FREE SCHOOL DISTRICT
850 MAMARONECK AVENUE, MAMARONECK, NY 10543

Job No. 4.1092.72.2

File No. 10927202A101

A1.01

Revisions:

#	ISSUE TO	DATE
1	BD	11/23/20

UNAUTHORIZED ALTERATIONS OR ADDITIONS TO THIS DOCUMENT IS A VIOLATION OF SECTION 2209 OF THE NEW YORK STATE EDUCATION LAW. THESE DOCUMENTS REMAIN THE EXCLUSIVE PROPERTY OF THE ENGINEER, AND MAY NOT BE USED FOR ANY PURPOSE WHATSOEVER WITHOUT THE WRITTEN CONSENT OF THE ENGINEER.

LAN ASSOCIATES

engineering • planning • architecture • surveying

252 MAIN STREET, GOSHEN, NEW YORK 10924 (845)815-0350

Date: 1/10/20

Checked: DLF

Drawn: LH

MICHAEL J. MCGOVERN, R.A.

REGISTERED ARCHITECT

License No. 022257-1