


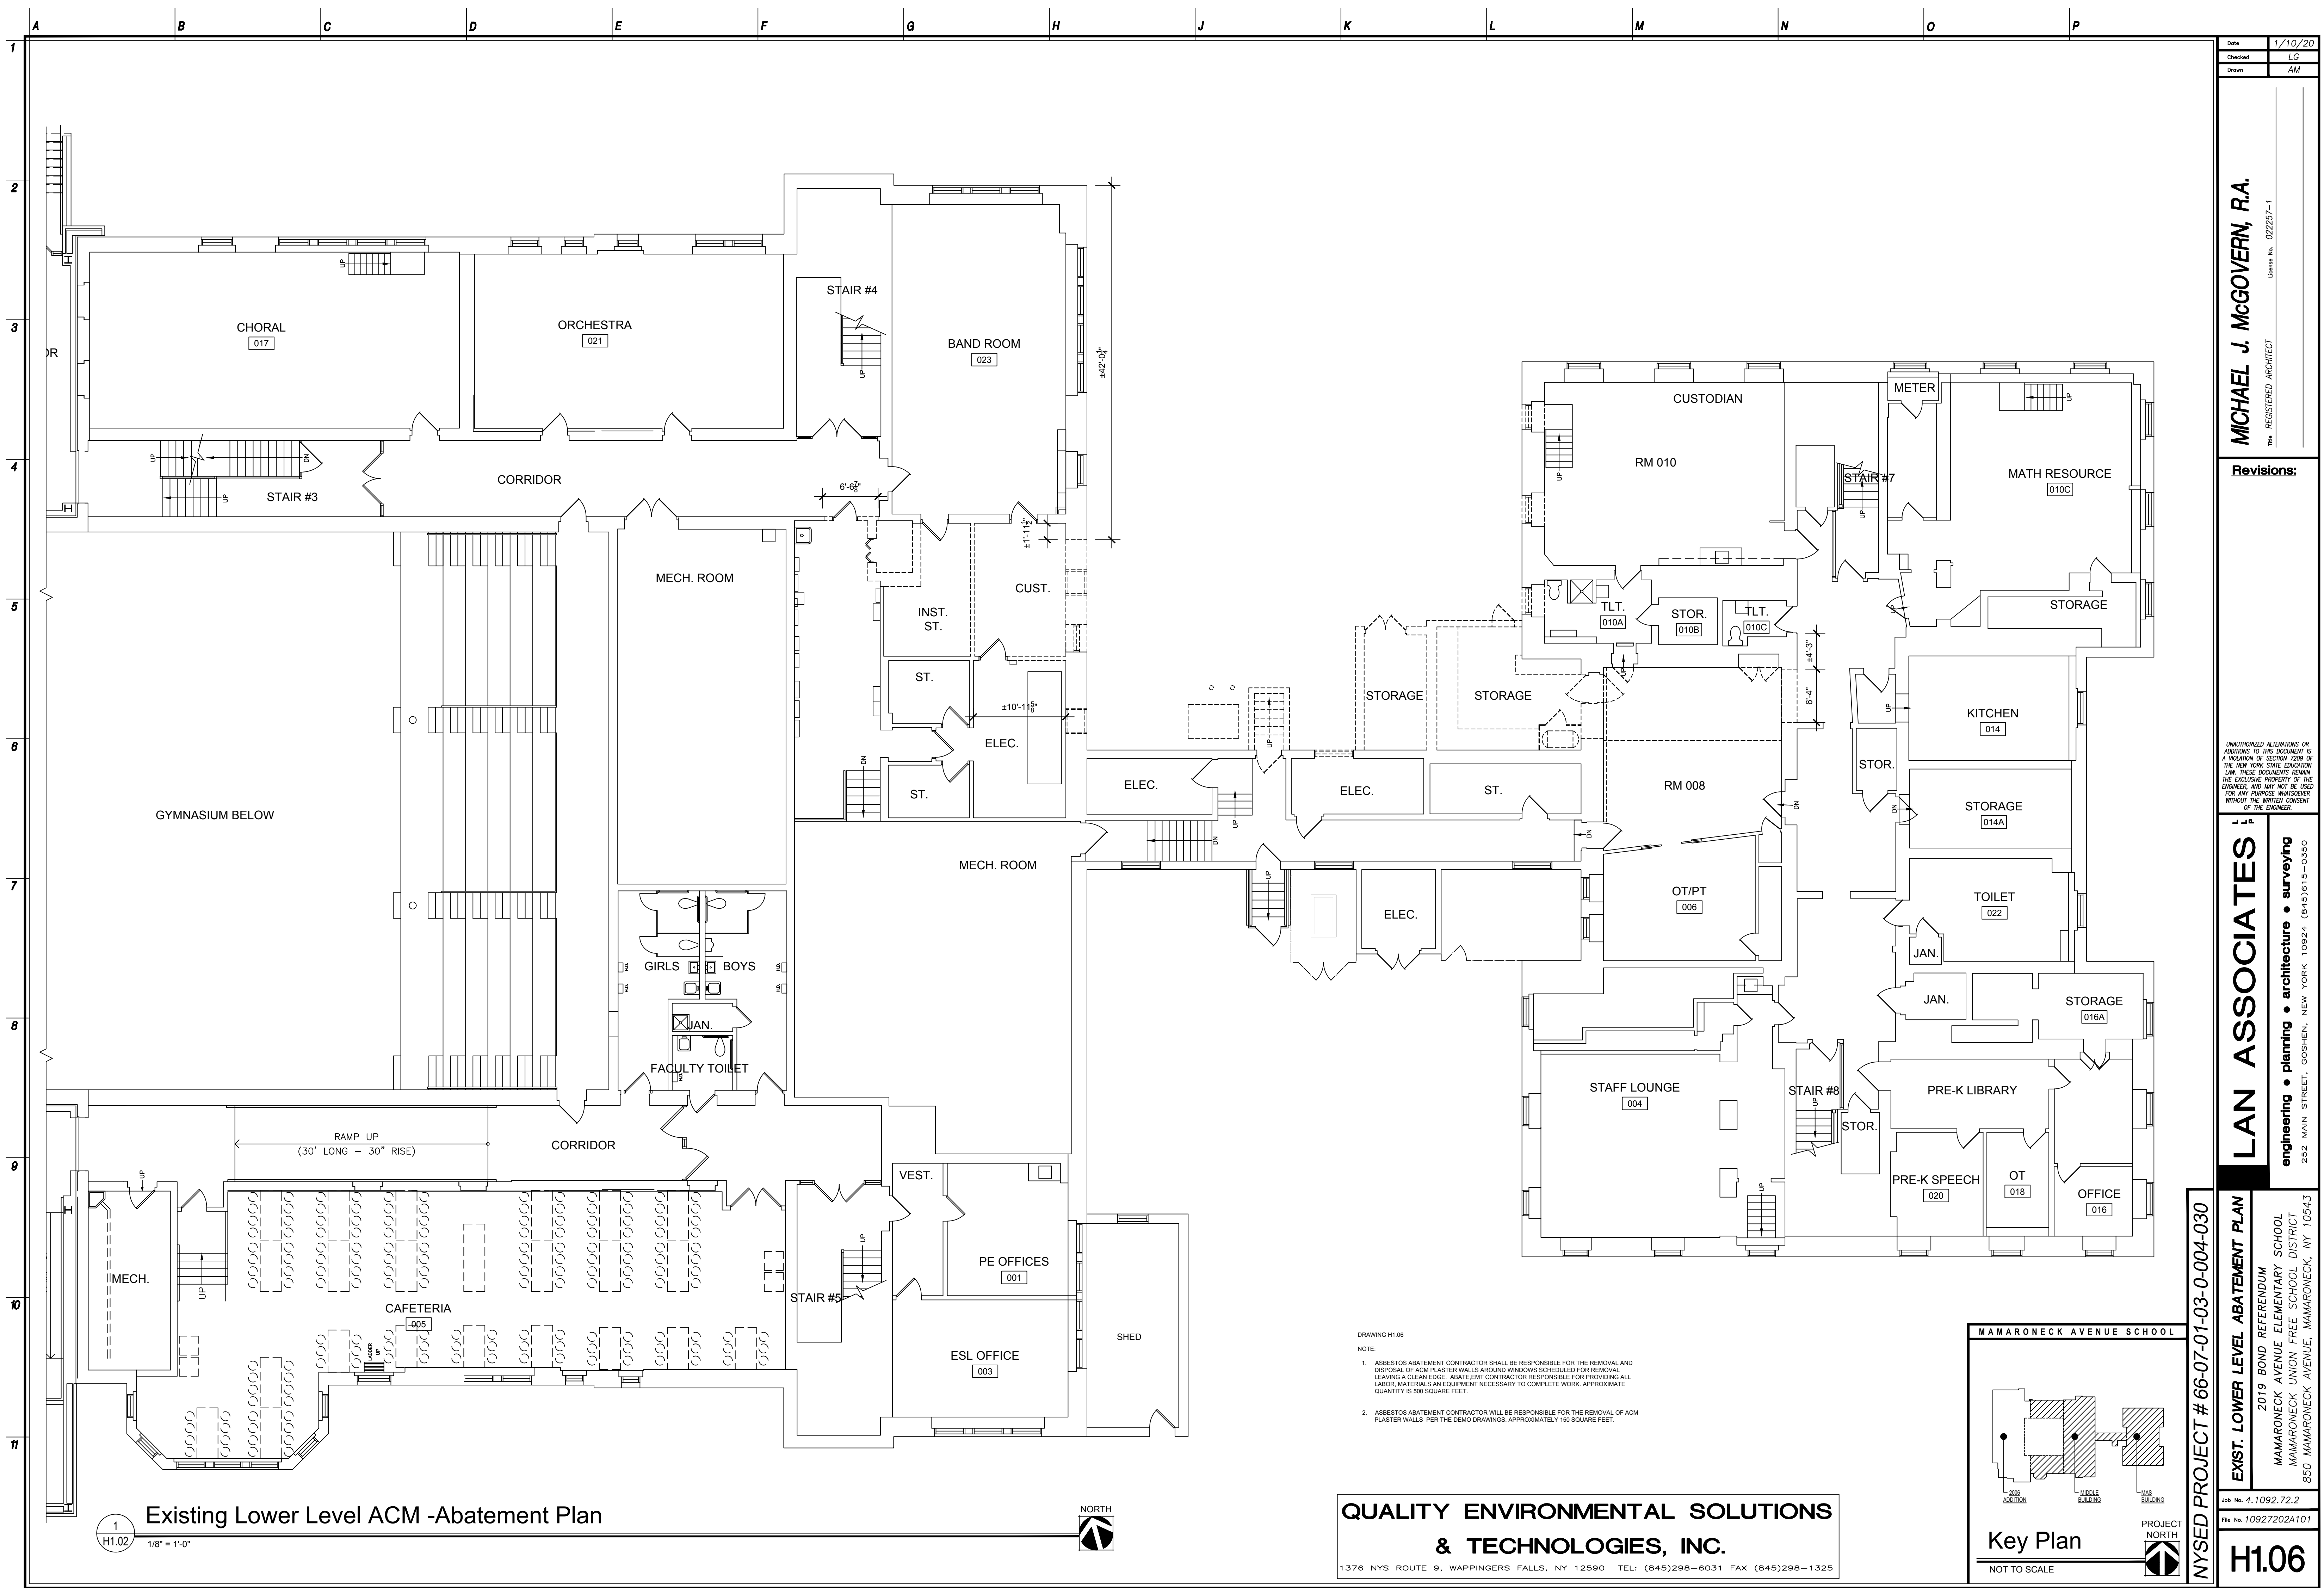

Date	1/10/20
Checked	LG
Drawn	AM
MICHAEL J. MCGOVERN, R.A.	
THE REGISTERED ARCHITECT	
License No. 022257-J	

Revisions:
UNAUTHORIZED ALTERATIONS OR ADDITIONS TO THIS DOCUMENT IS A VIOLATION OF SECTION 2209 OF THE NEW YORK STATE EDUCATION LAW. THESE DOCUMENTS REMAIN THE EXCLUSIVE PROPERTY OF THE ENGINEER AND MAY NOT BE USED FOR ANY PURPOSE WHATSOEVER WITHOUT THE WRITTEN CONSENT OF THE ENGINEER.

LAN ASSOCIATES
engineering • planning • architecture • surveying
252 MAIN STREET, GOSHEN, NEW YORK 10924 (845)615-0350

EXIST. LOWER LEVEL ABATEMENT PLAN
2019 BOND REFERENDUM
MAMARONECK AVENUE ELEMENTARY SCHOOL
MAMARONECK UNION FREE SCHOOL DISTRICT
850 MAMARONECK AVENUE, MAMARONECK, NY 10543

Job No. 4.1092.72.2
File No. 10927202A101
H1.06

- DRAWING H1.06
- NOTE:
1. ASBESTOS ABATEMENT CONTRACTOR SHALL BE RESPONSIBLE FOR THE REMOVAL AND DISPOSAL OF ACM PLASTER WALLS AROUND WINDOWS SCHEDULED FOR REMOVAL LEAVING A CLEAN EDGE. ABATEMENT CONTRACTOR RESPONSIBLE FOR PROVIDING ALL LABOR, MATERIALS AND EQUIPMENT NECESSARY TO COMPLETE WORK. APPROXIMATE QUANTITY IS 500 SQUARE FEET.
 2. ASBESTOS ABATEMENT CONTRACTOR WILL BE RESPONSIBLE FOR THE REMOVAL OF ACM PLASTER WALLS FOR THE DEMO DRAWINGS. APPROXIMATELY 150 SQUARE FEET.

QUALITY ENVIRONMENTAL SOLUTIONS
& TECHNOLOGIES, INC.
1376 NYS ROUTE 9, WAPPINGERS FALLS, NY 12590 TEL: (845)298-6031 FAX (845)298-1325

MAMARONECK AVENUE SCHOOL
Key Plan
NOT TO SCALE
PROJECT NORTH

NYSED PROJECT # 66-07-01-03-0-004-030