


1
2
3
4
5
6
7
8
9
10
11

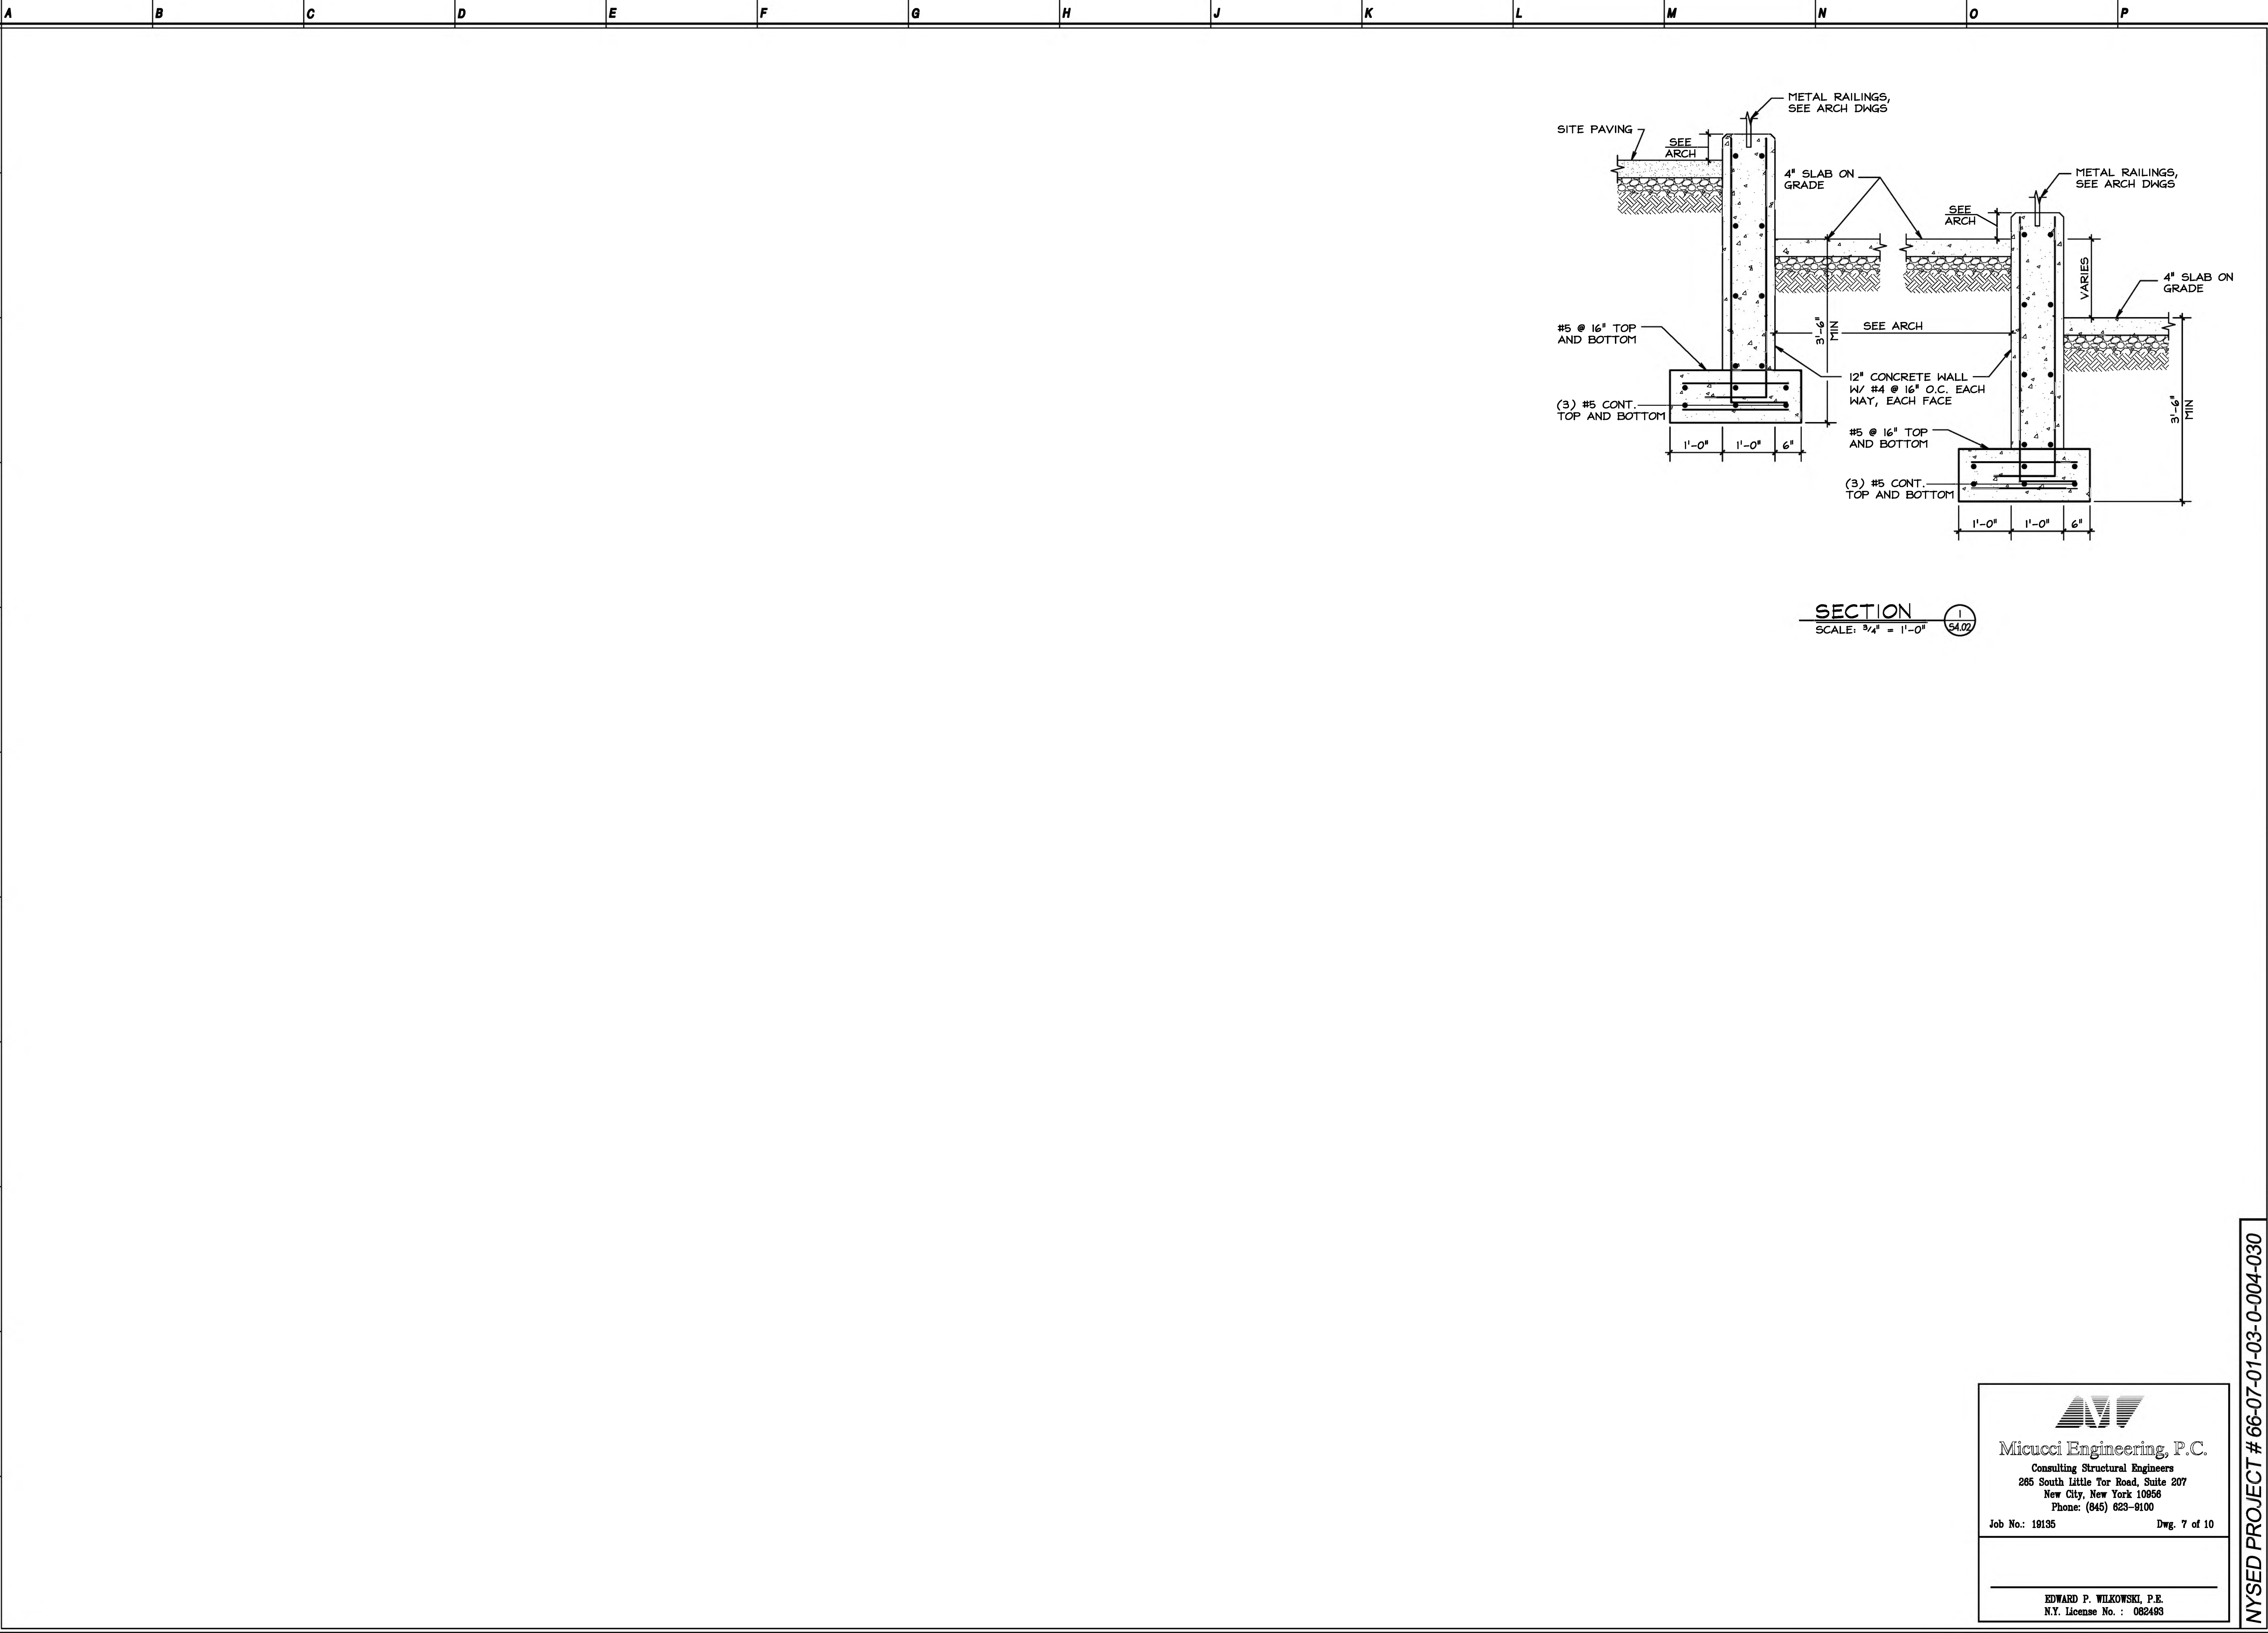


Micucci Engineering, P.C.
Consulting Structural Engineers
285 South Little Tor Road, Suite 207
New City, New York 10856
Phone: (845) 623-9100
Job No.: 19135 Dwg. 7 of 10

EDWARD P. WILKOWSKI, P.E.
N.Y. License No. : 082493

Date	1/10/20
Checked	FW
Drawn	AJ

MICHAEL J. MCGOVERN, R.A.
REGISTERED ARCHITECT
License No. 022257-1

Revisions:
ISSUE TO BID
11/23/20

UNAUTHORIZED ALTERATIONS OR ADDITIONS TO THIS DOCUMENT IS A VIOLATION OF SECTION 2209 OF THE NEW YORK STATE EDUCATION LAW. THESE DOCUMENTS REMAIN THE EXCLUSIVE PROPERTY OF THE ENGINEER, AND MAY NOT BE USED FOR ANY PURPOSE WHATSOEVER WITHOUT THE WRITTEN CONSENT OF THE ENGINEER.

LAN ASSOCIATES
engineering • planning • architecture • surveying
282 MAIN STREET, GOSHEN, NEW YORK 10824 (845) 613-0350

SECTIONS
2019 BOND REFERENDUM
MAMARONECK AVENUE ELEMENTARY SCHOOL
MAMARONECK UNION FREE SCHOOL DISTRICT
850 MAMARONECK AVENUE, MAMARONECK, NY 10543

Job No. 4,1092.72.2
File No.

S4.02

NYSed PROJECT # 66-07-01-03-0-004-030