


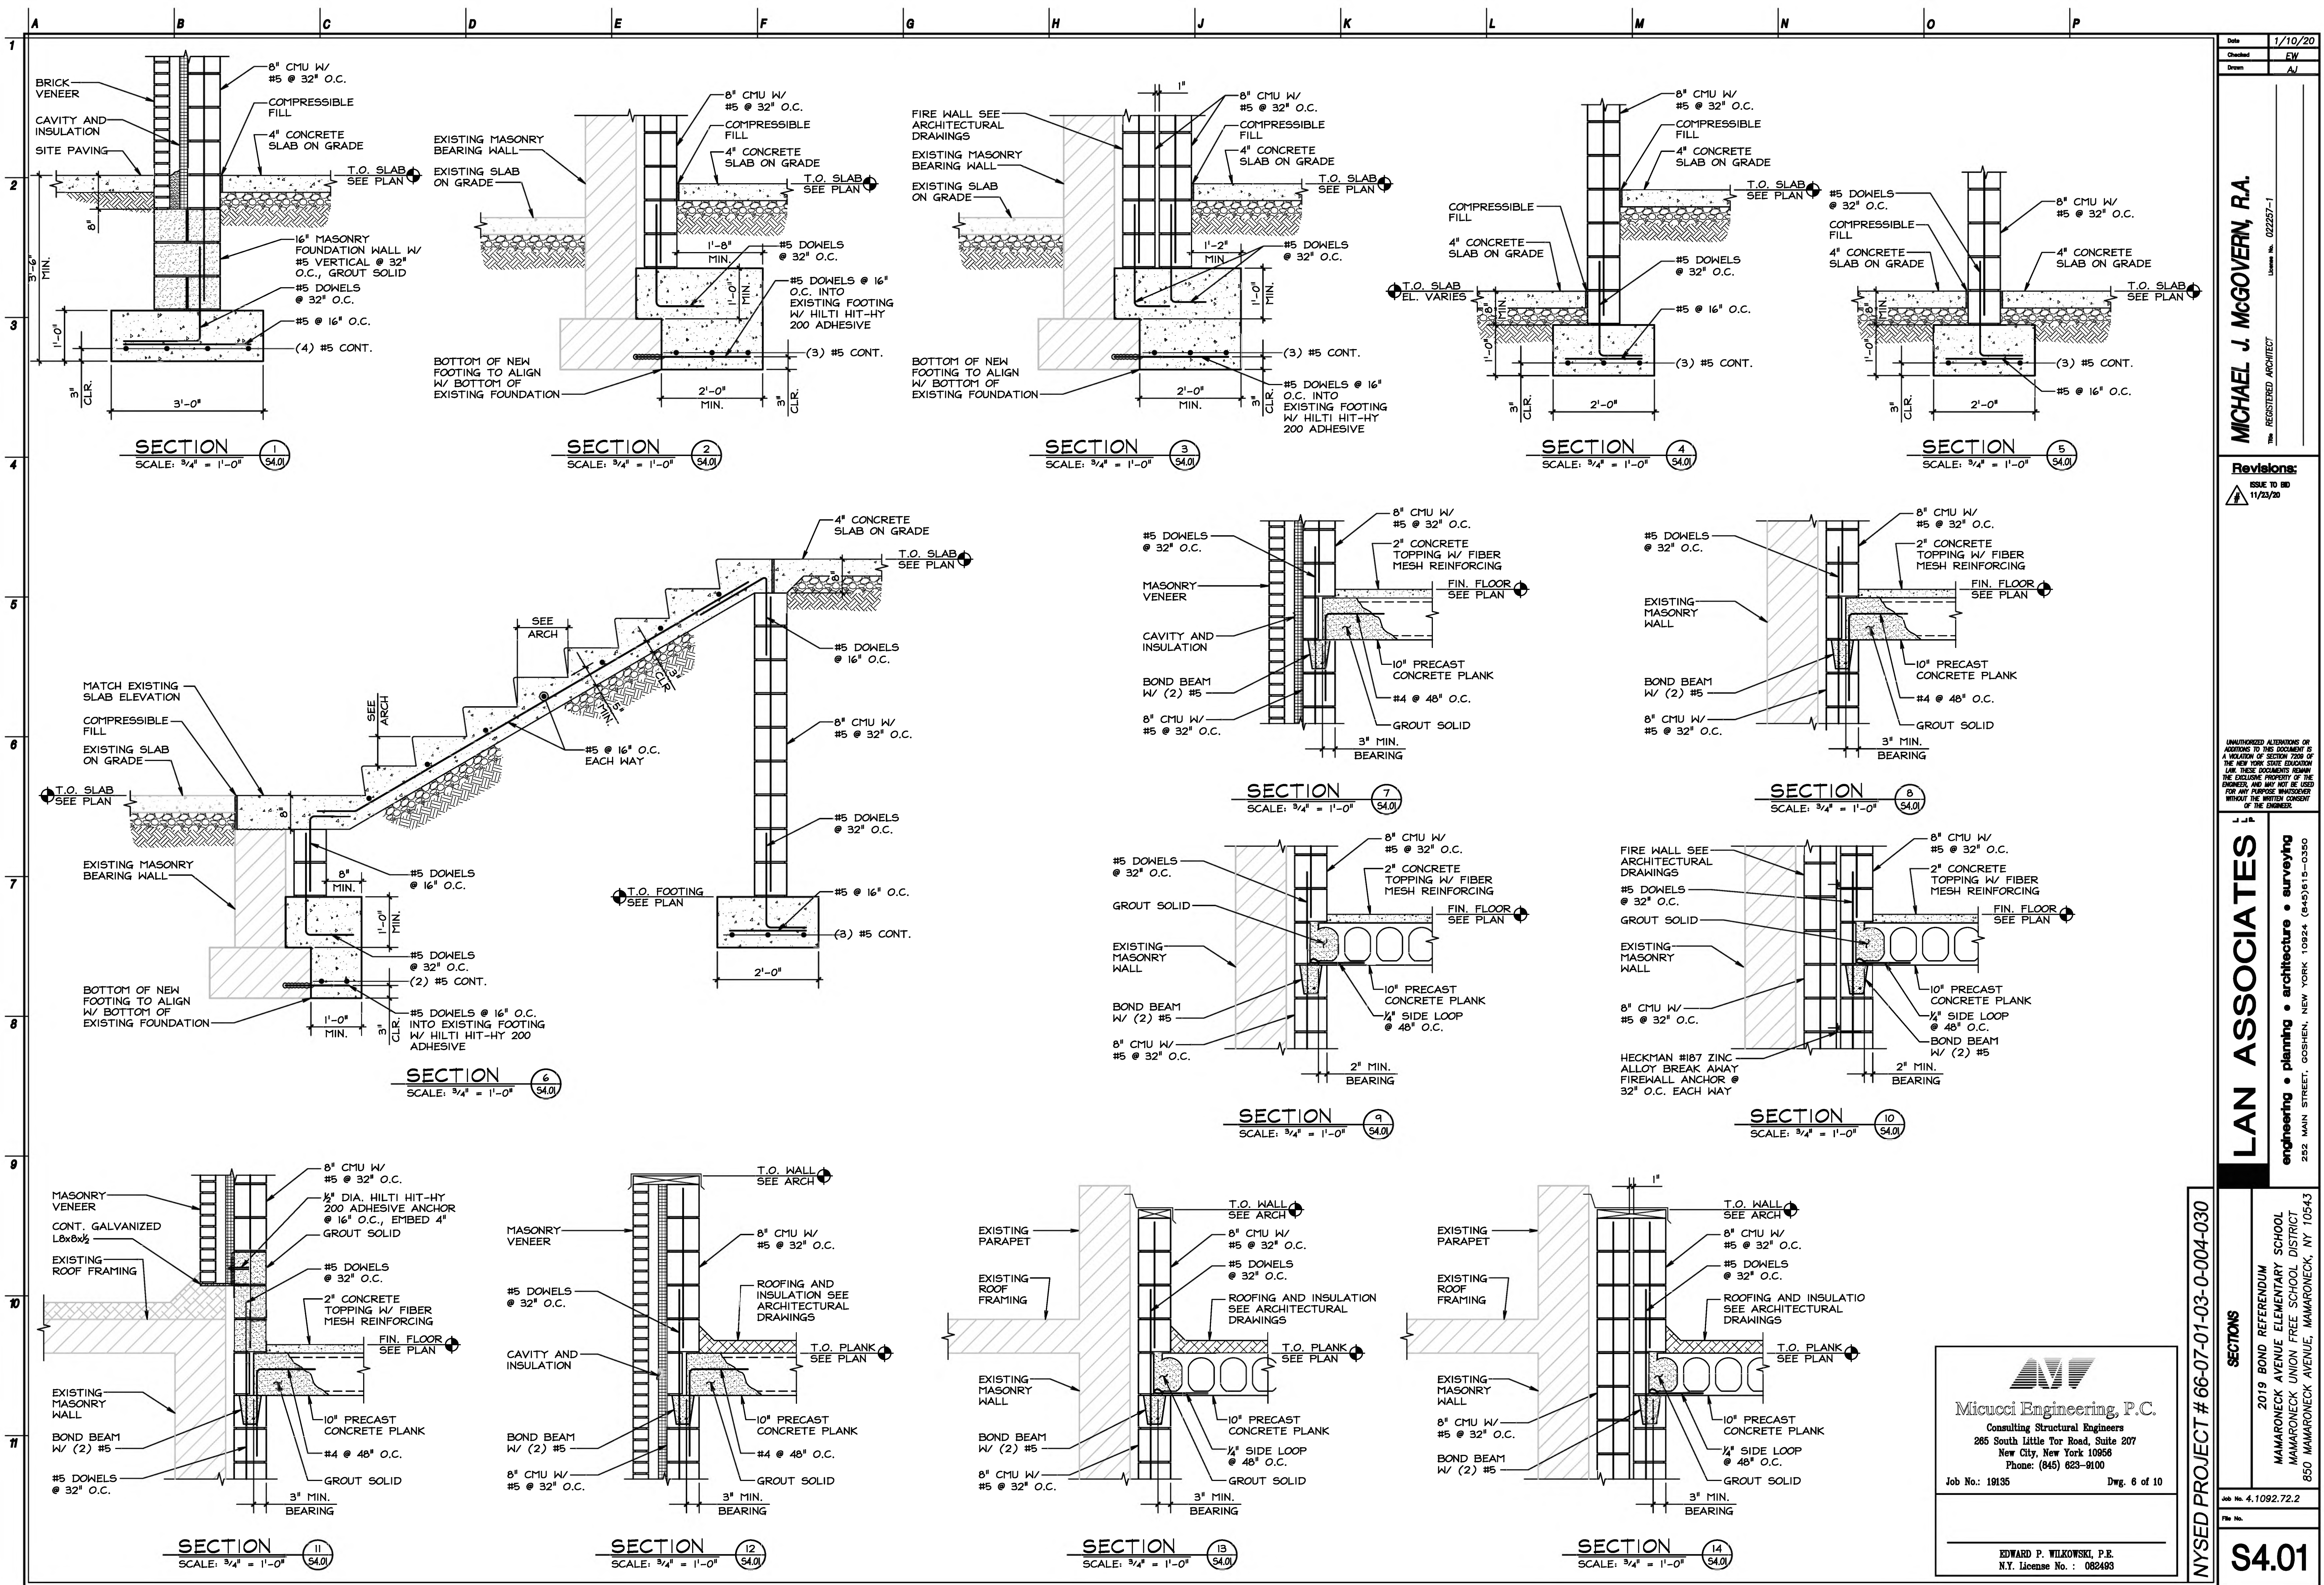

DATE 1/10/20
CHECKED FW
DRAWN AJ
MICHAEL J. MCGOVERN, P.E.
REGISTERED ARCHITECT
LICENSE NO. 02257-1

Revisions:
ISSUE TO BD
11/23/20

UNAUTHORIZED ALTERATIONS OR ADDITIONS TO THIS DOCUMENT IS A VIOLATION OF SECTION 2209 OF THE NEW YORK STATE EDUCATION LAW. THESE DOCUMENTS REMAIN THE EXCLUSIVE PROPERTY OF THE ENGINEER, AND MAY NOT BE USED FOR ANY PURPOSE WHATSOEVER WITHOUT THE WRITTEN CONSENT OF THE ENGINEER.

J.J.B.
LAN ASSOCIATES
engineering • planning • architecture • surveying
252 MAIN STREET, GOSHEN, NEW YORK 10924 (845)819-0350

SECTIONS
2019 BOND REFERENDUM
MAMARONECK AVENUE ELEMENTARY SCHOOL
MAMARONECK UNION FREE SCHOOL DISTRICT
850 MAMARONECK AVENUE, MAMARONECK, NY 10543
Job No. 4.1092.72.2
Job No.
EDWARD P. WILKOWSKI, P.E.
N.Y. License No.: 082493
S4.01

Micucci Engineering, P.C.
Consulting Structural Engineers
285 South Little Tor Road, Suite 207
New City, New York 10956
Phone: (845) 623-9100
Job No.: 19135 Dwg. 6 of 10
EDWARD P. WILKOWSKI, P.E.
N.Y. License No.: 082493