

PALLET RACK FLOOR ANCHORING

PAGE 7 OF 7

ASY 103



EXPANSION BOLTS FOR FLOOR ANCHORS

...4 expansion bolts, 1/2"-13 x 4 1/2" POWERS/ Power-Stud + SD2 concrete anchors or other ICC (ICBO) approved expansion bolts.

PRFAK... See below for other ICC (ICBO) approved expansion bolts which may be used.

NOTE! The expansion anchors provided by Madix for floor anchoring at this site have been supplied by one of the firms listed below. All the anchors have been tested and approved as stated by the following ICC (ICBO) report numbers and all are manufactured in the United States or Canada. If the anchors are not provided by Madix and field substitution other than listed be proven, Madix cannot be held responsible. Should verification be required, call Madix Customer Service at:

1.800.776.2349

COBRA ANCHORS CORP., Parawedge concrete anchors	ER-2350 S1	ICC (ICBO) #
DIVERSIFIED FASTENING SYSTEMS, DFS Wedge anchor	ER-4194 S1	
GUNNEBO FASTENING CORP., Drop-in concrete anchors	ER-3219 S1	
HILTI, INC., Kwik-bolt-TZ concrete anchors	ESR-1917	
ITW RAMSET/RED HEAD, ITW Ramset stud, Trubolt wedge concrete anchor	ESR-2251	
MARKSMAN MANUFACTURING CO., Thunderstud wedge and sleeve anchor	ER-2173 S1	
POWERS FASTENING INNOV., Power-Stud + SD2 concrete anchors	ESR2502	
WEJ-IT, Original Wej-it wedge anchors bolt and ANKR-TITE wedge anchor	ER-1825	
CYW, INC., POWER BULL, Wedge anchor	ESR-2254	
MKT FASTENING, High Load Anchor SZ	AC193	

• Embedment must be minimum 5x bolt diameter.

OTHER ICC (ICBO) APPROVED ANCHORING MATERIALS ...not furnished by Madix

PNEUMATIC OR POWDER-DRIVEN STEEL STUDS AND NAILS

HILTI, INC., Hilti low velocity powder actuated or pneumatically driven fasteners	ESR-1663
ITW RAMSET/RED HEAD, Ramset Powder-Actuated and PowerPoint fasteners	ESR-1799

ADHESIVE/ EPOXY ANCHORS

HILTI, INC., HIT-HY 150 Adhesive anchor system	ESR-2678
ITW RAMSET/RED HEAD, ITW Red Head Epcon system Ceramic 6+ epoxy anchors	ESR-3577



P.O. BOX 729 / TERRELL, TEXAS 75169 / 972.563.5744 / 800.776.2349
P.O. BOX 177 / GOODWATER, ALABAMA 35072 / 205.639.6294 / 800.633.6282

REV 08

REV	ECN#	REVISION	BY	DATE	REV	ECN#	REVISION	BY	DATE
A	6543	REVISE LAYOUT	ACM	8/4/02	05	0-13950	UPDATED ANCHOR INFO	SAM	1/2/14
01	8-110	CHANGE DECK SUPPORT INFO	AJB	9/22/08	07	514651	UPDATED BEAM LOAD RATINGS	SAM	6/5/14
02	8-195	BEAM LOAD RATE CHANGE	AJB	2/6/09	08	541535	REMOVED STEP 1 OPTION	JMG	10/24/16



Material Specification

SHEET 1 OF 8

SPECIFICATION #: 80051269 ISSUED BY: JPANTANO DATE: 20190913 ECM #: 500000021849
REVISION: 01

MATERIAL SPECIFICATION: HFTHDWSFP, IMPORT ONLY

Material Thickness or Manufacturer Part Number


Allowed Substitute:
WITHIN SPEC

Comments:

IMPORT ONLY
PACK LOOSE PARTS, SHIPS DISASSEMBLED
FINISH: COLOR MATCH PC005 (LEMON YELLOW)



PART IS EXPOSED SURFACE: _____
PART IS PAINTED: _____
PART IS FORMED 180 DEG _____

Dimensional Drawing if Required

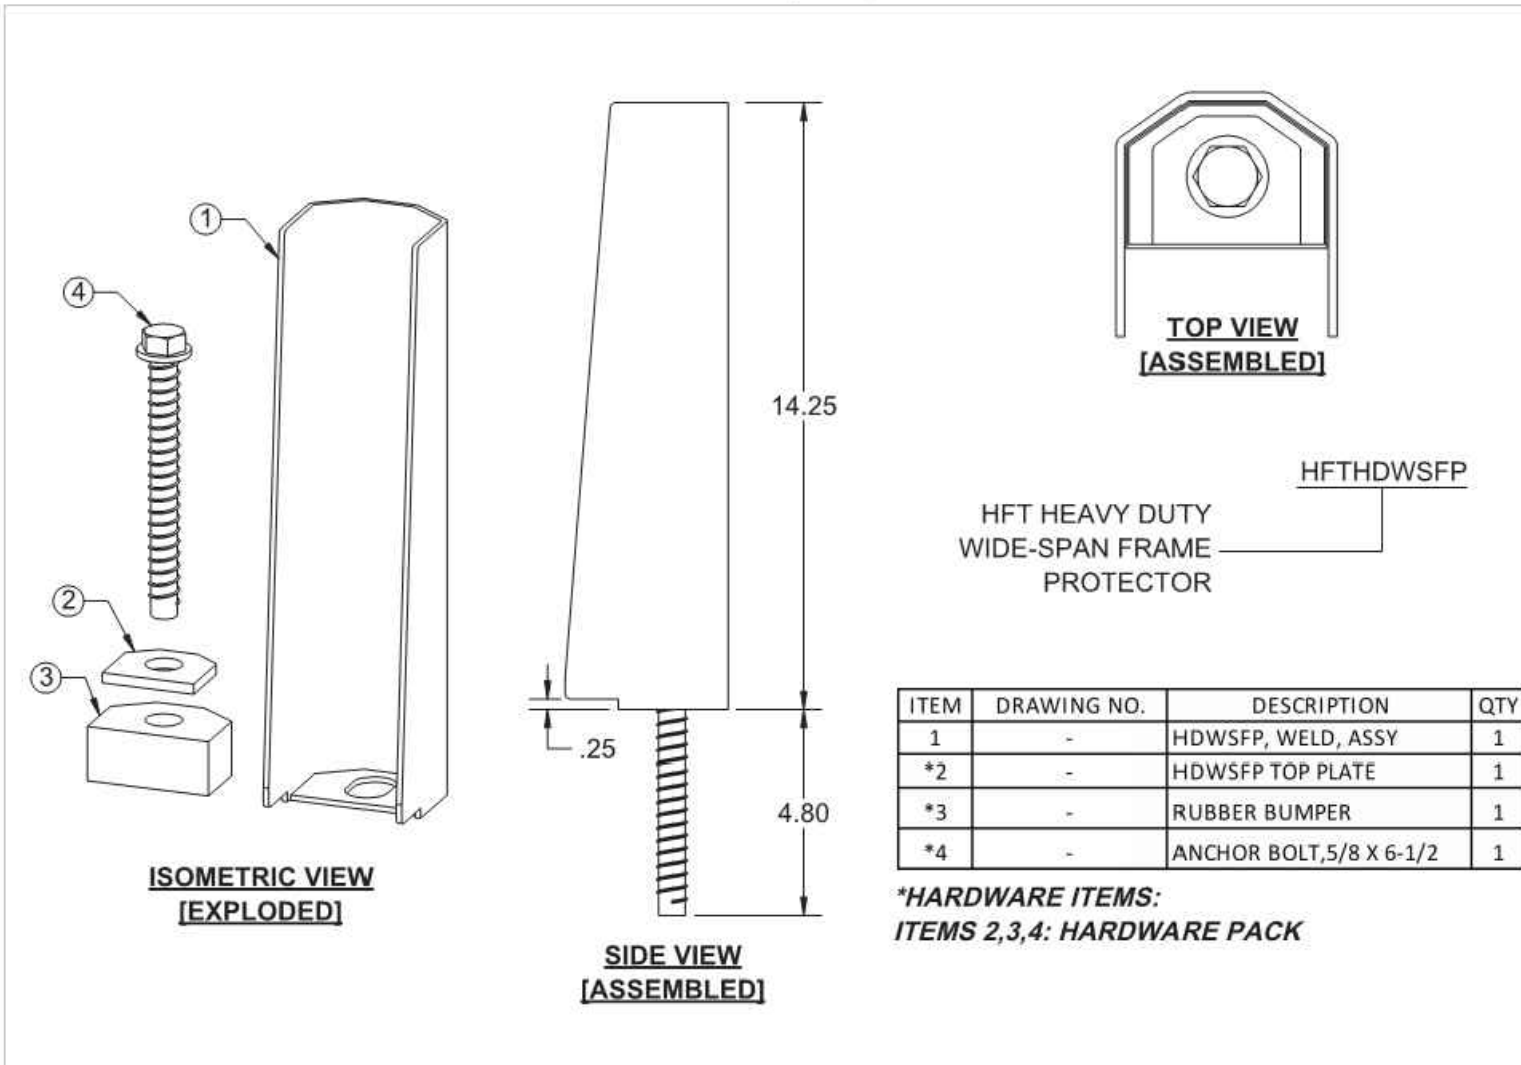

ITEM	DRAWING NO.	DESCRIPTION	QTY
1	-	HDWSFP, WELD, ASSY	1
*2	-	HDWSFP TOP PLATE	1
*3	-	RUBBER BUMPER	1
*4	-	ANCHOR BOLT, 5/8 X 6-1/2	1

*HARDWARE ITEMS:
ITEMS 2,3,4: HARDWARE PACK

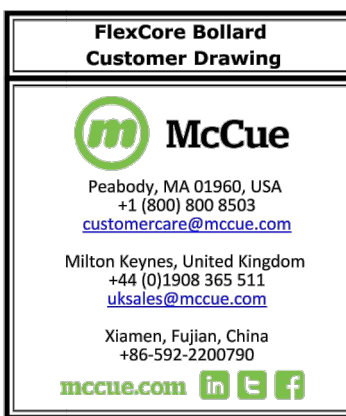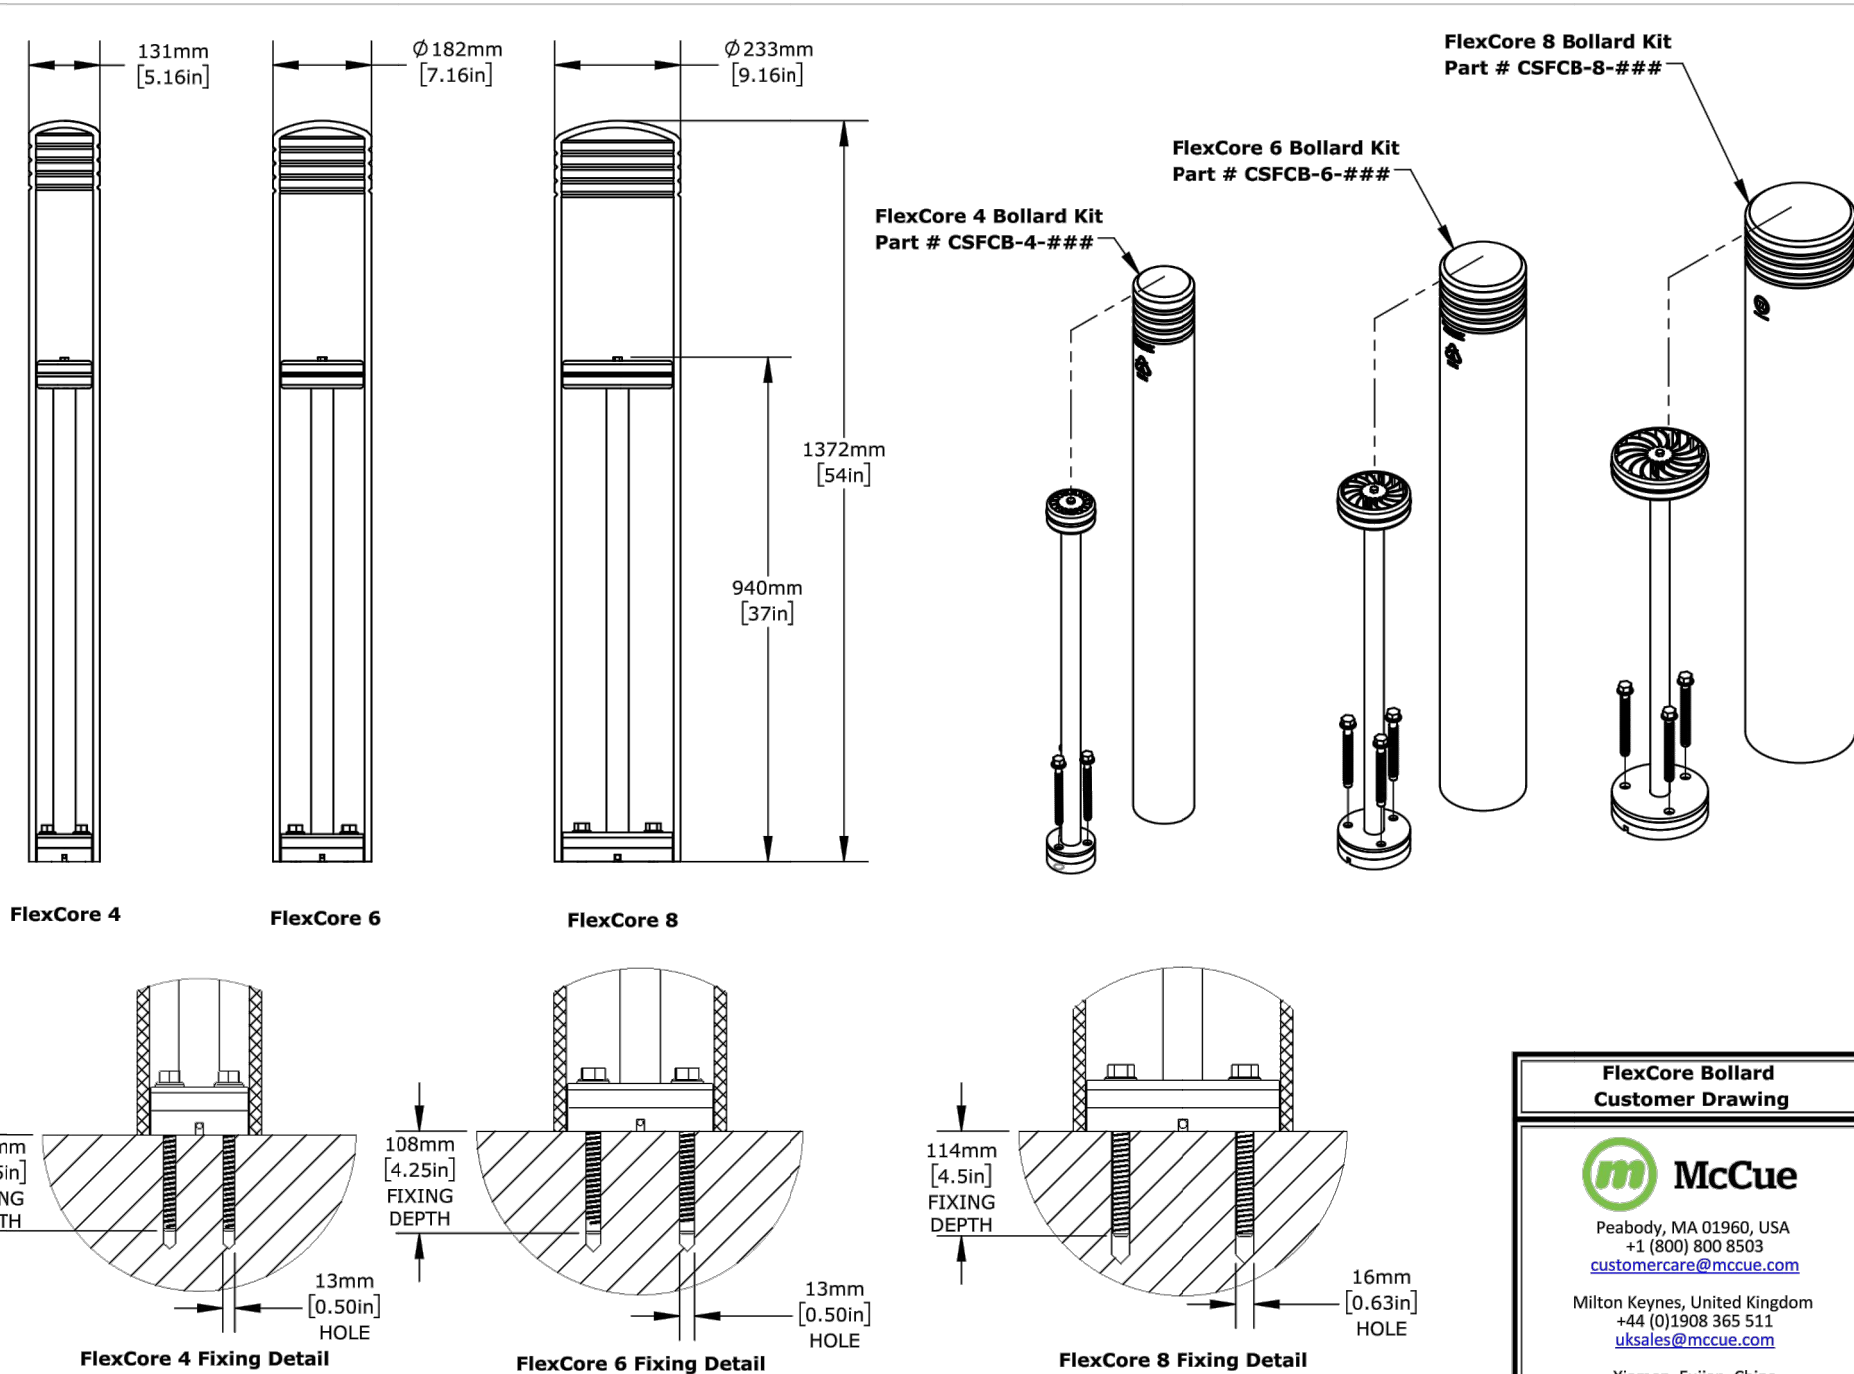

PROPRIETARY/CONFIDENTIAL: This document contains information proprietary to McCue Corporation. This information is not to be used in any way, disclosed to others or reproduced, in whole or in part, except as expressly authorized in writing by McCue Corporation. Any reproduction of this document, in whole or in part, must include this notice.

DO NOT SCALE THESE DRAWINGS

HARBOR FREIGHT TOOLS

NYACK, NY 10960

314 NY ROUTE 59

THESE DOCUMENTS CONTAIN INFORMATION PROPRIETARY TO ADA ARCHITECTS SERVICES, P.C.
UNAUTHORIZED USE OF THESE DOCUMENTS IS EXPRESSLY PROHIBITED UNLESS AGREED UPON IN WRITING.

REVISIONS

#	DATE	TYPE
1		
2		
3		
4		
5		
6		
7		
8		
9		

FIXTURE SPECIFICATIONS AND DETAILS

DATE 9/22/21

JOB NO. 20420

A1.12

SHEET NO.