




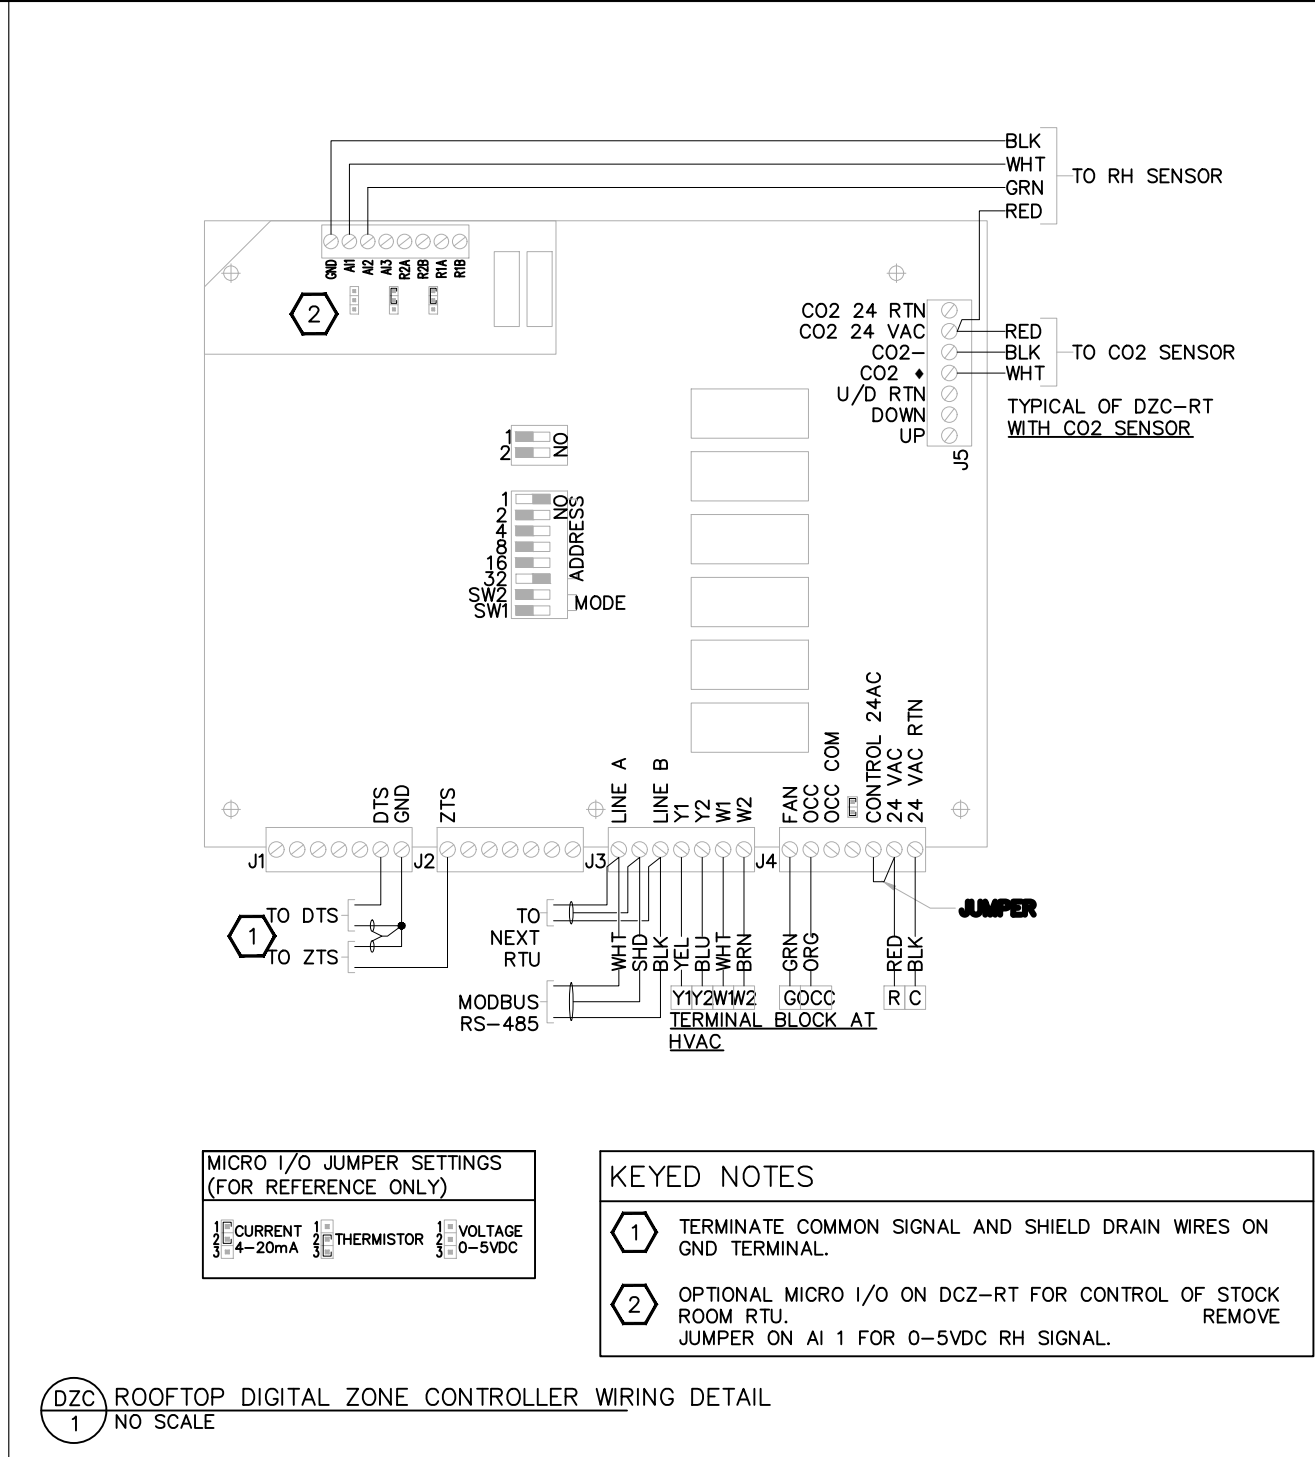


DZC ROOFTOP DIGITAL ZONE CONTROLLER WIRING DETAIL
1 NO SCALE

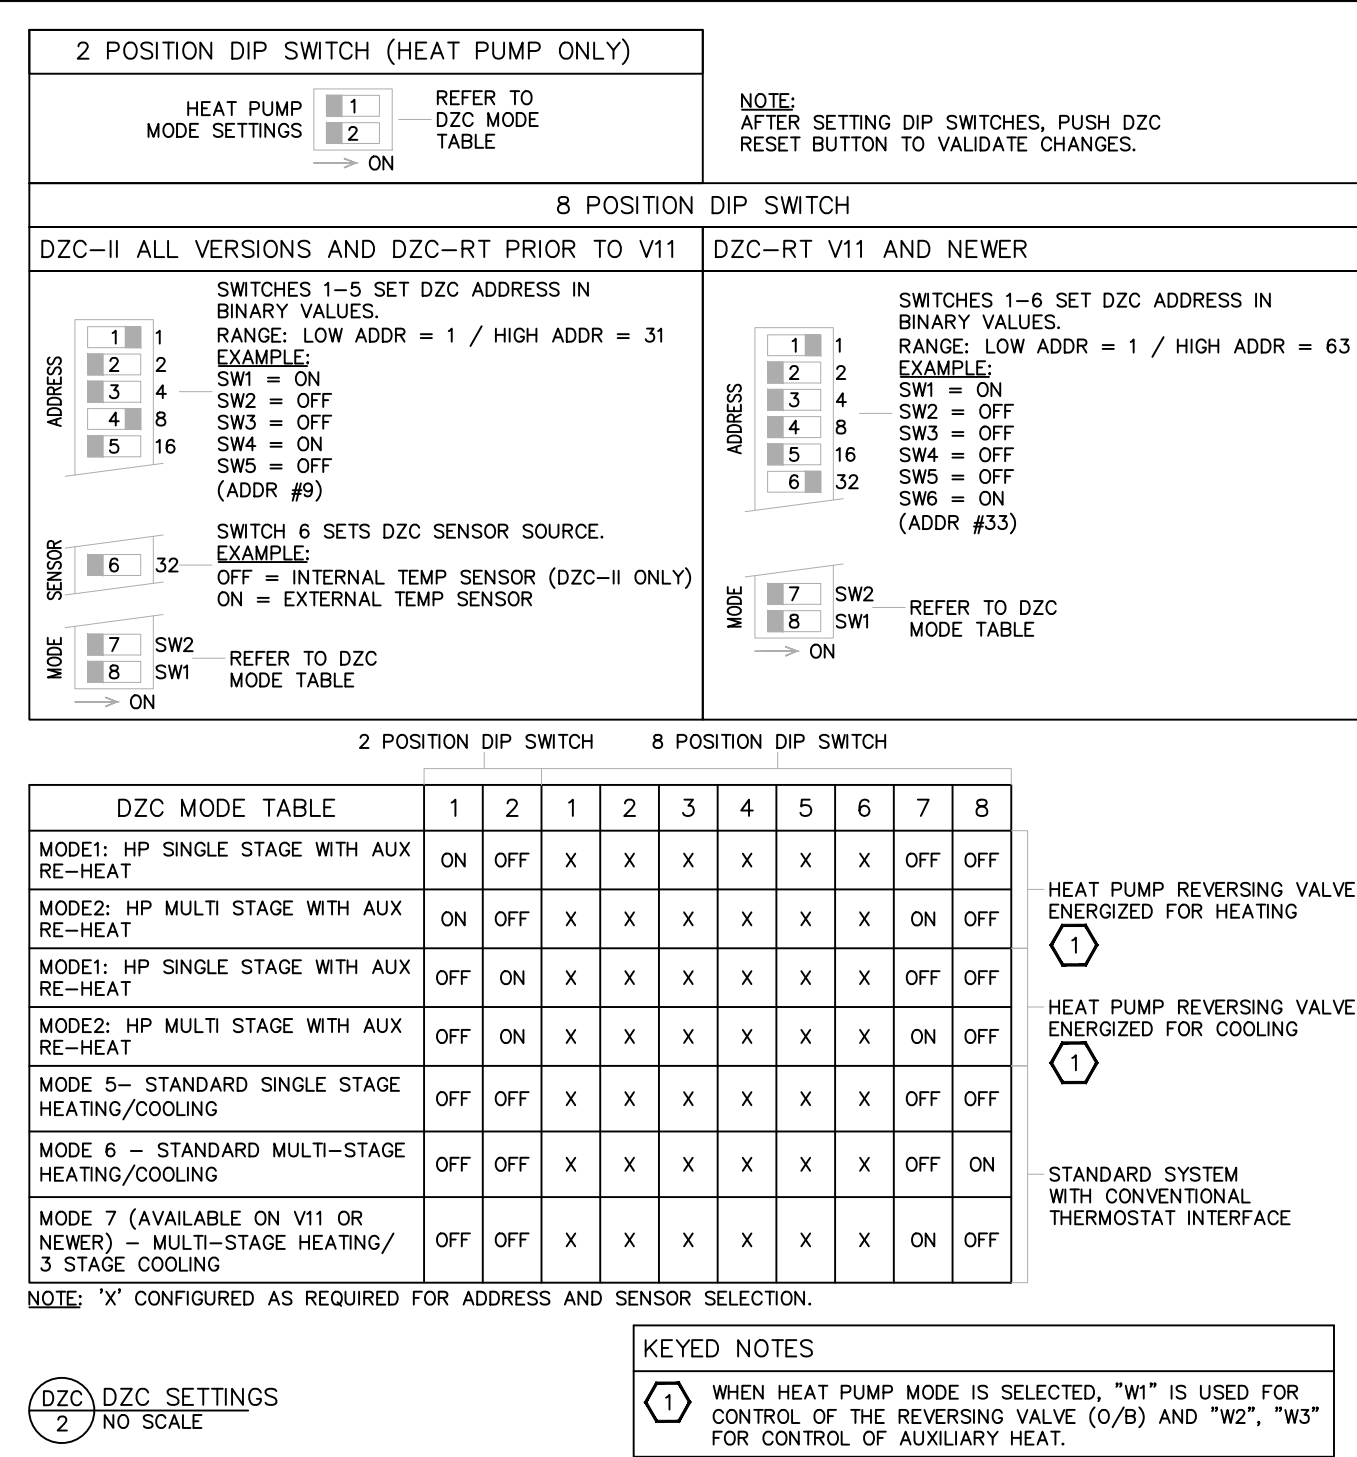


DZC SETTINGS
2 NO SCALE

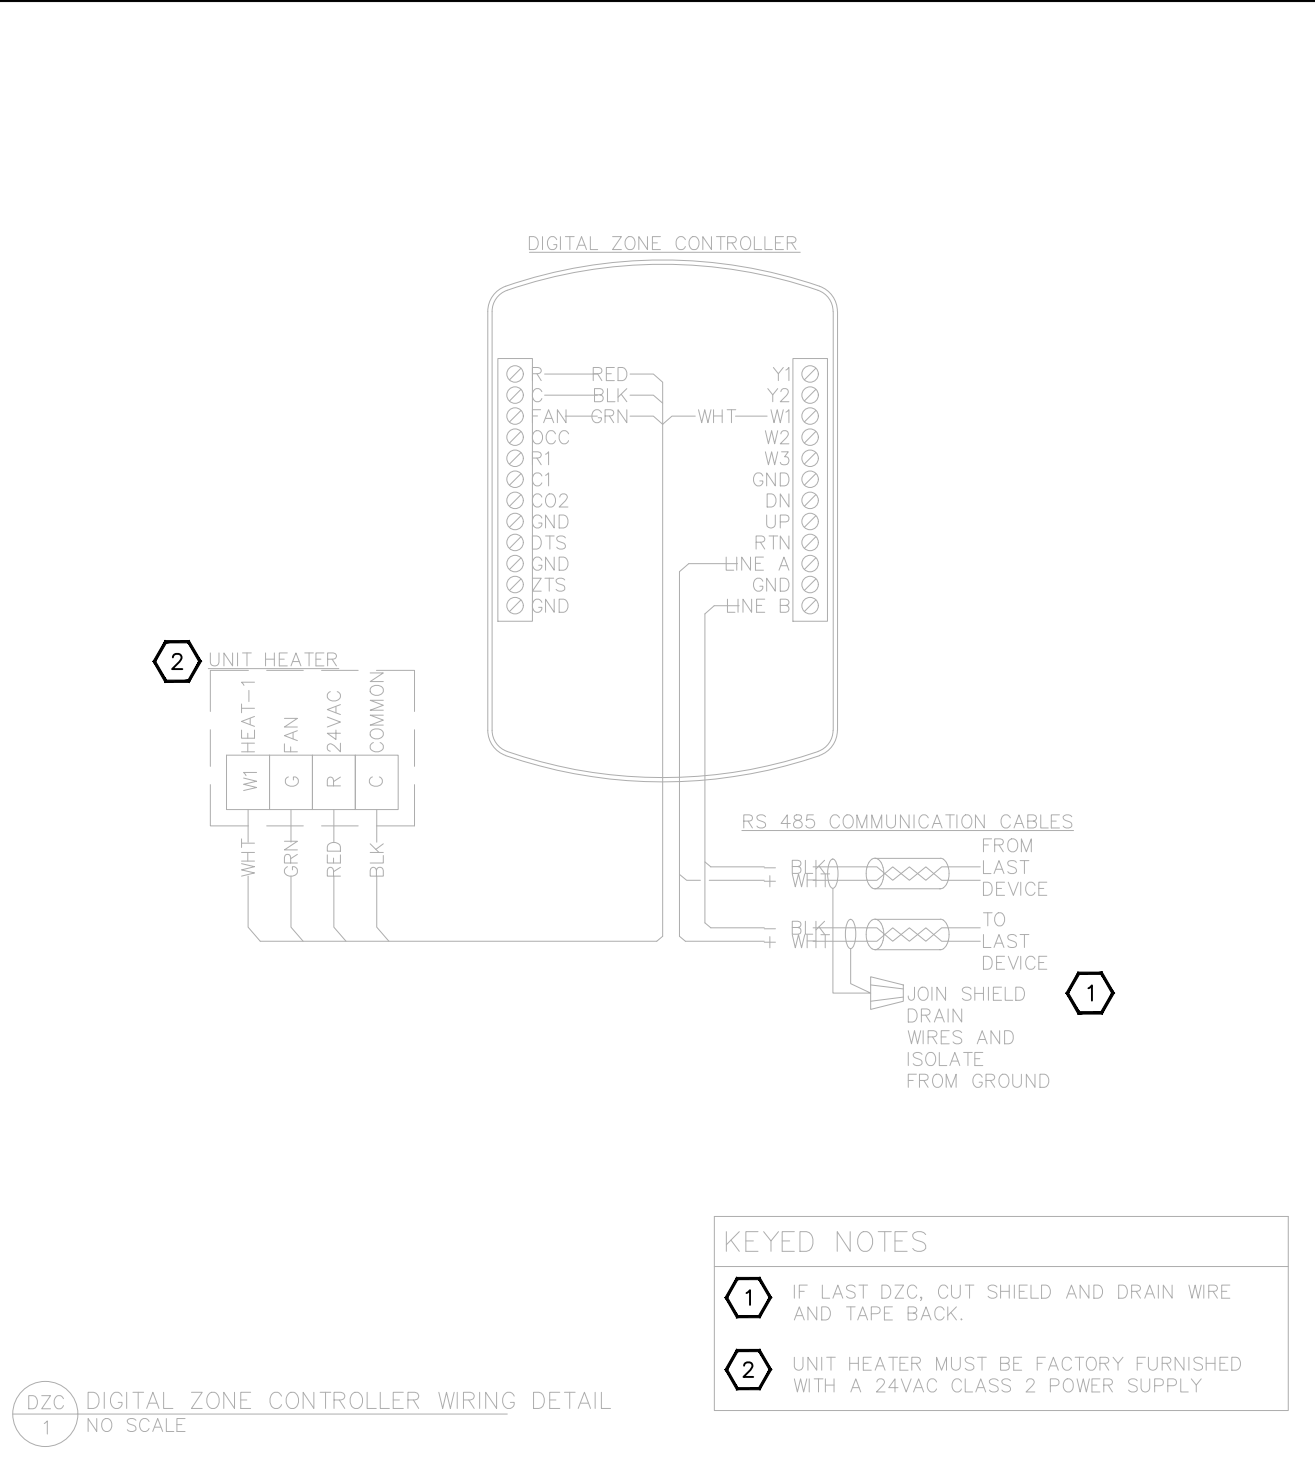


DZC DIGITAL ZONE CONTROLLER WIRING DETAIL
1 NO SCALE

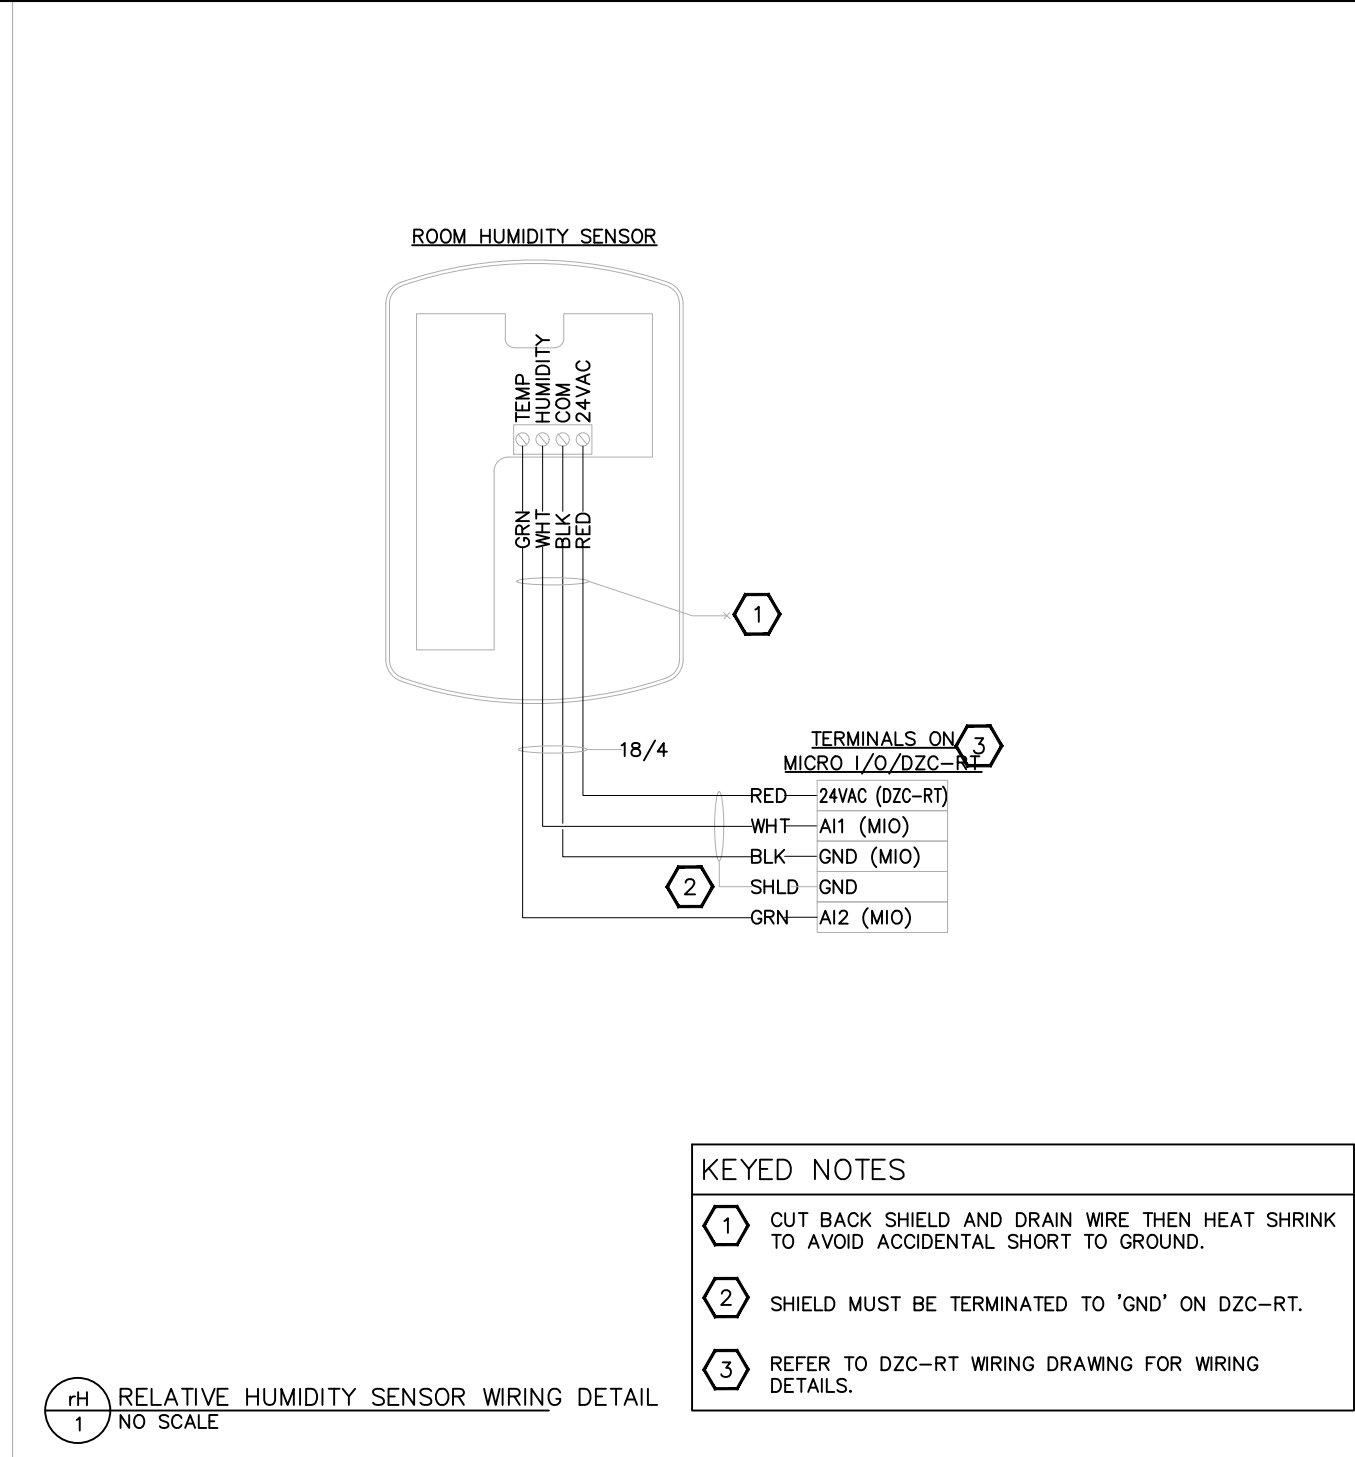


RELATIVE HUMIDITY SENSOR WIRING DETAIL
1 NO SCALE

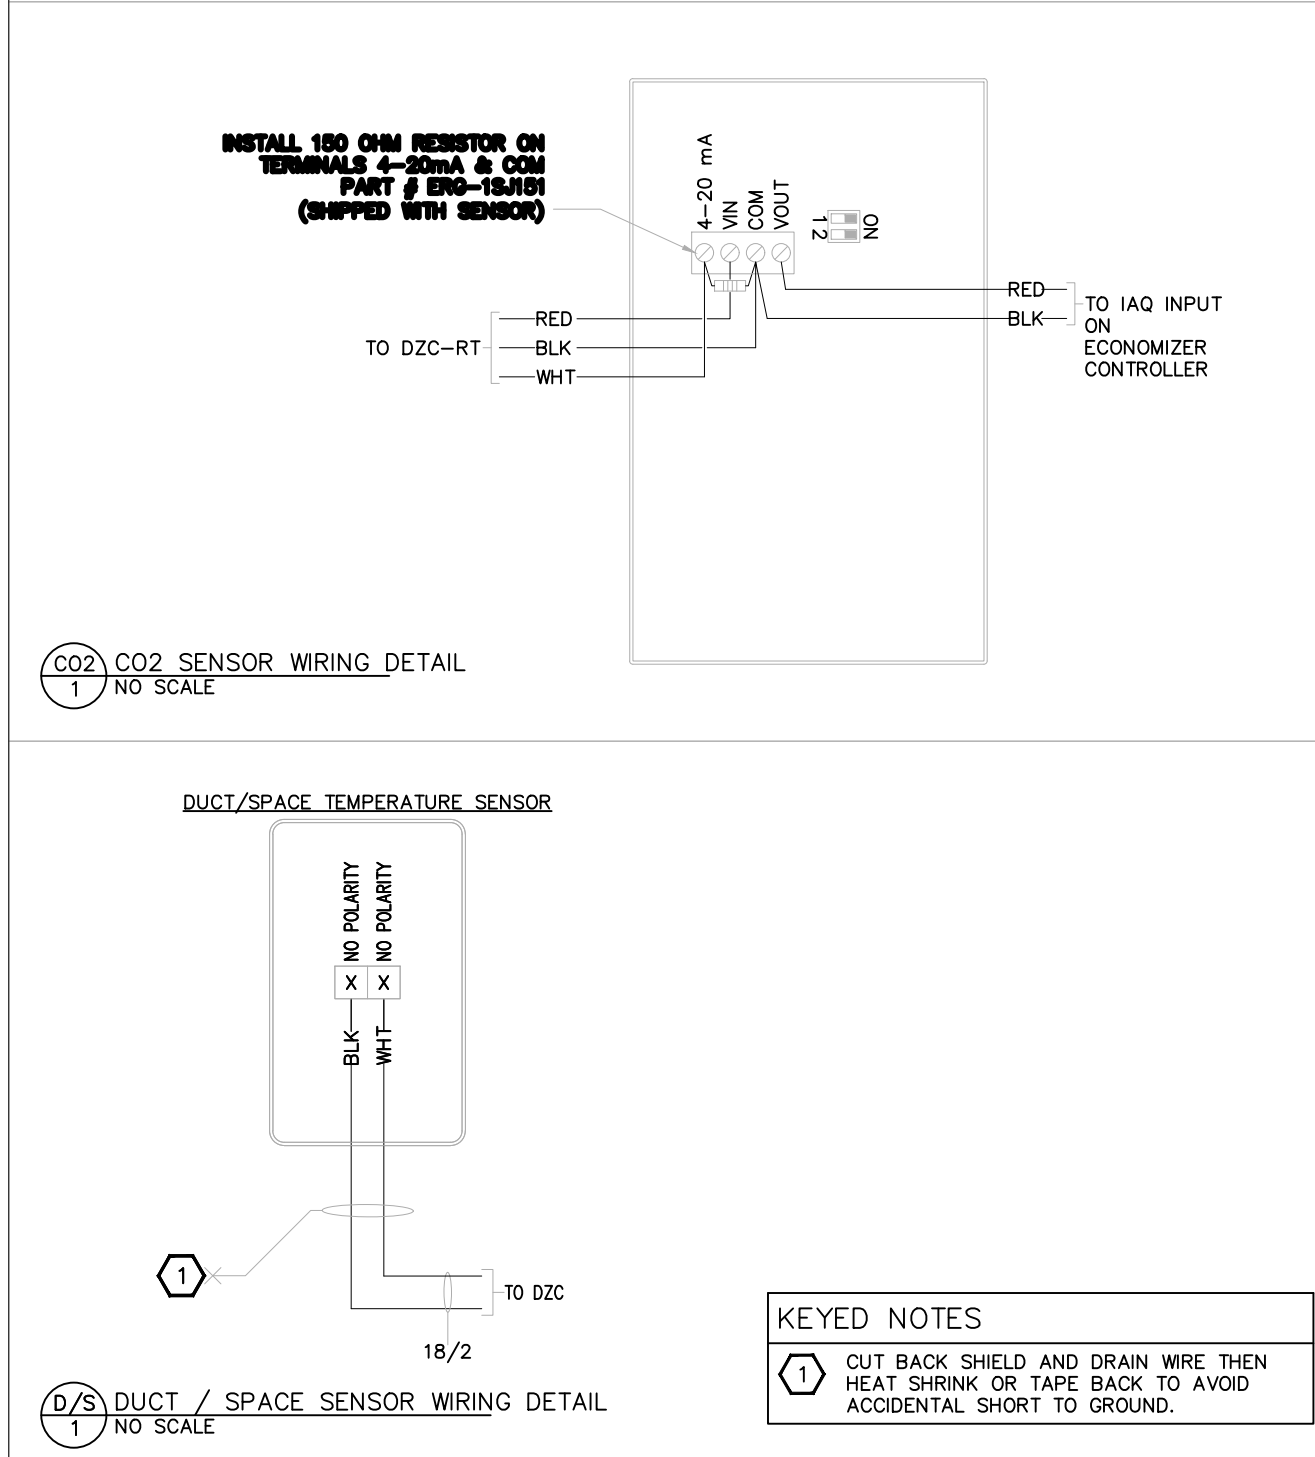


CO2 SENSOR WIRING DETAIL
1 NO SCALE

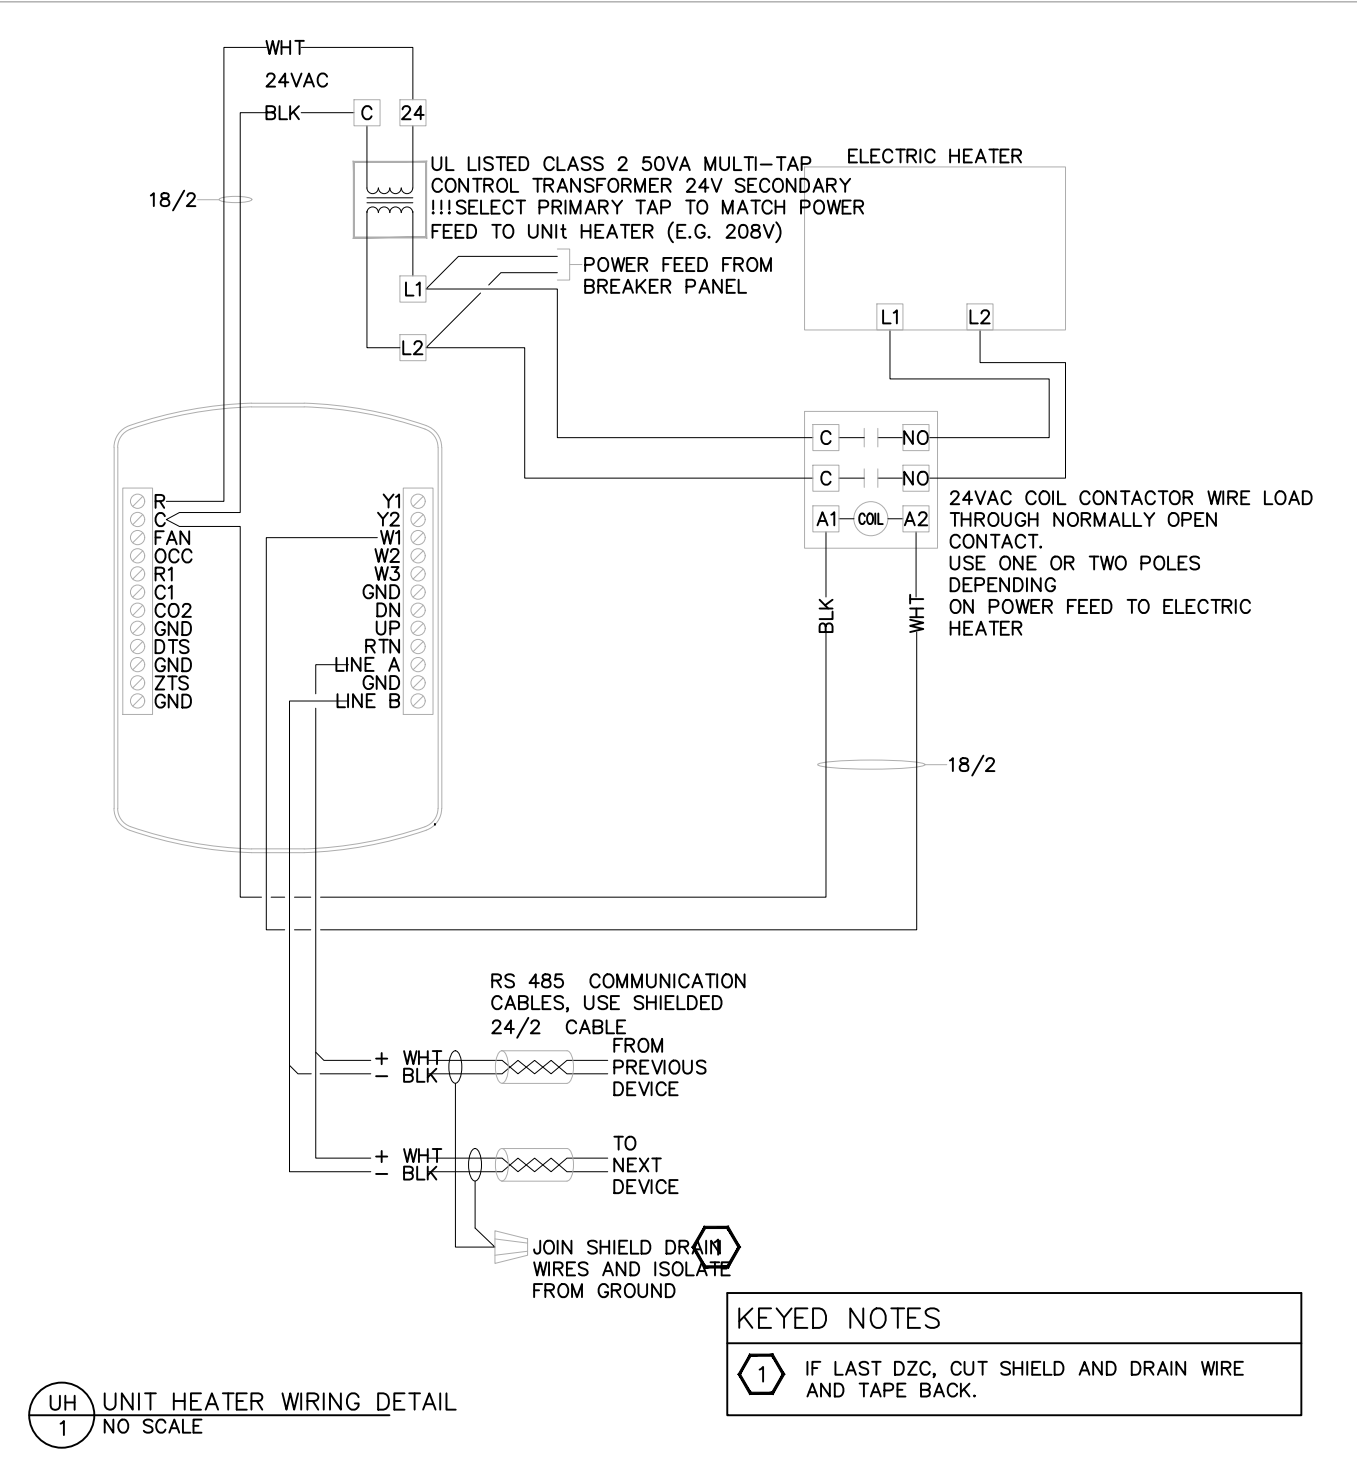


UNIT HEATER WIRING DETAIL
1 NO SCALE

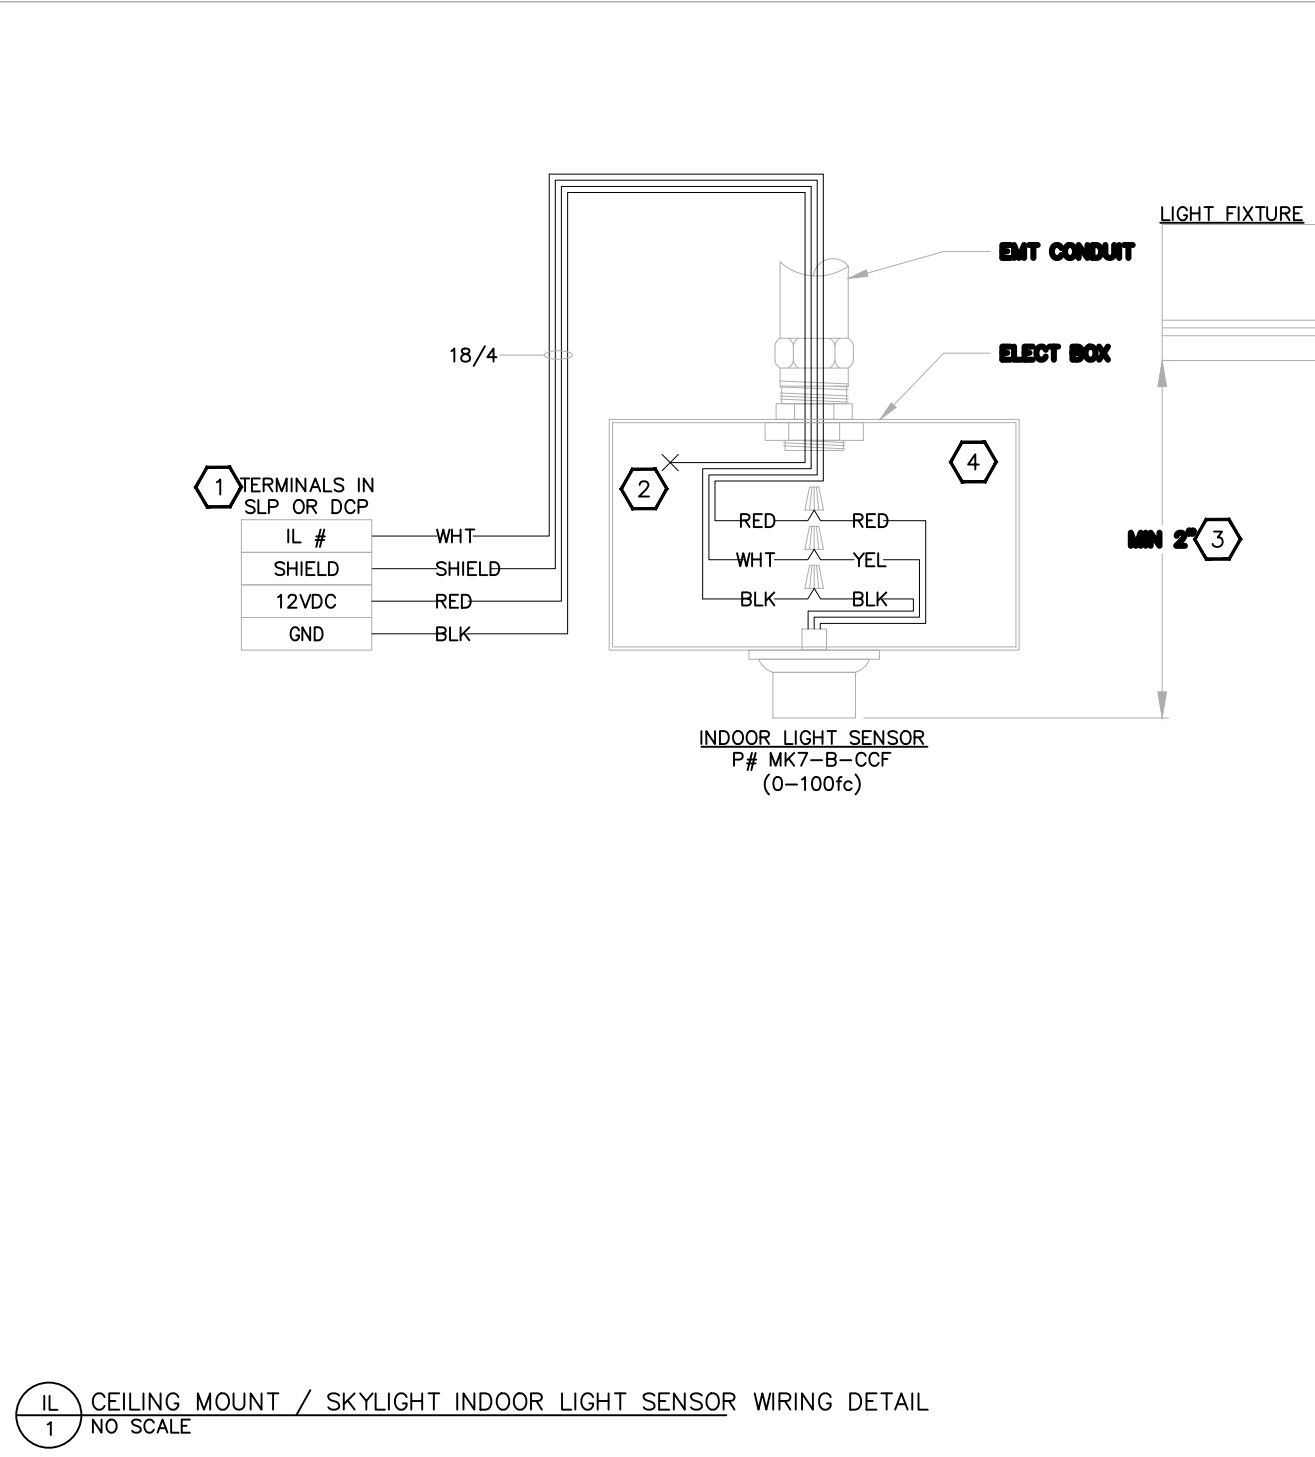


CEILING MOUNT / SKYLIGHT INDOOR LIGHT SENSOR WIRING DETAIL
1 NO SCALE

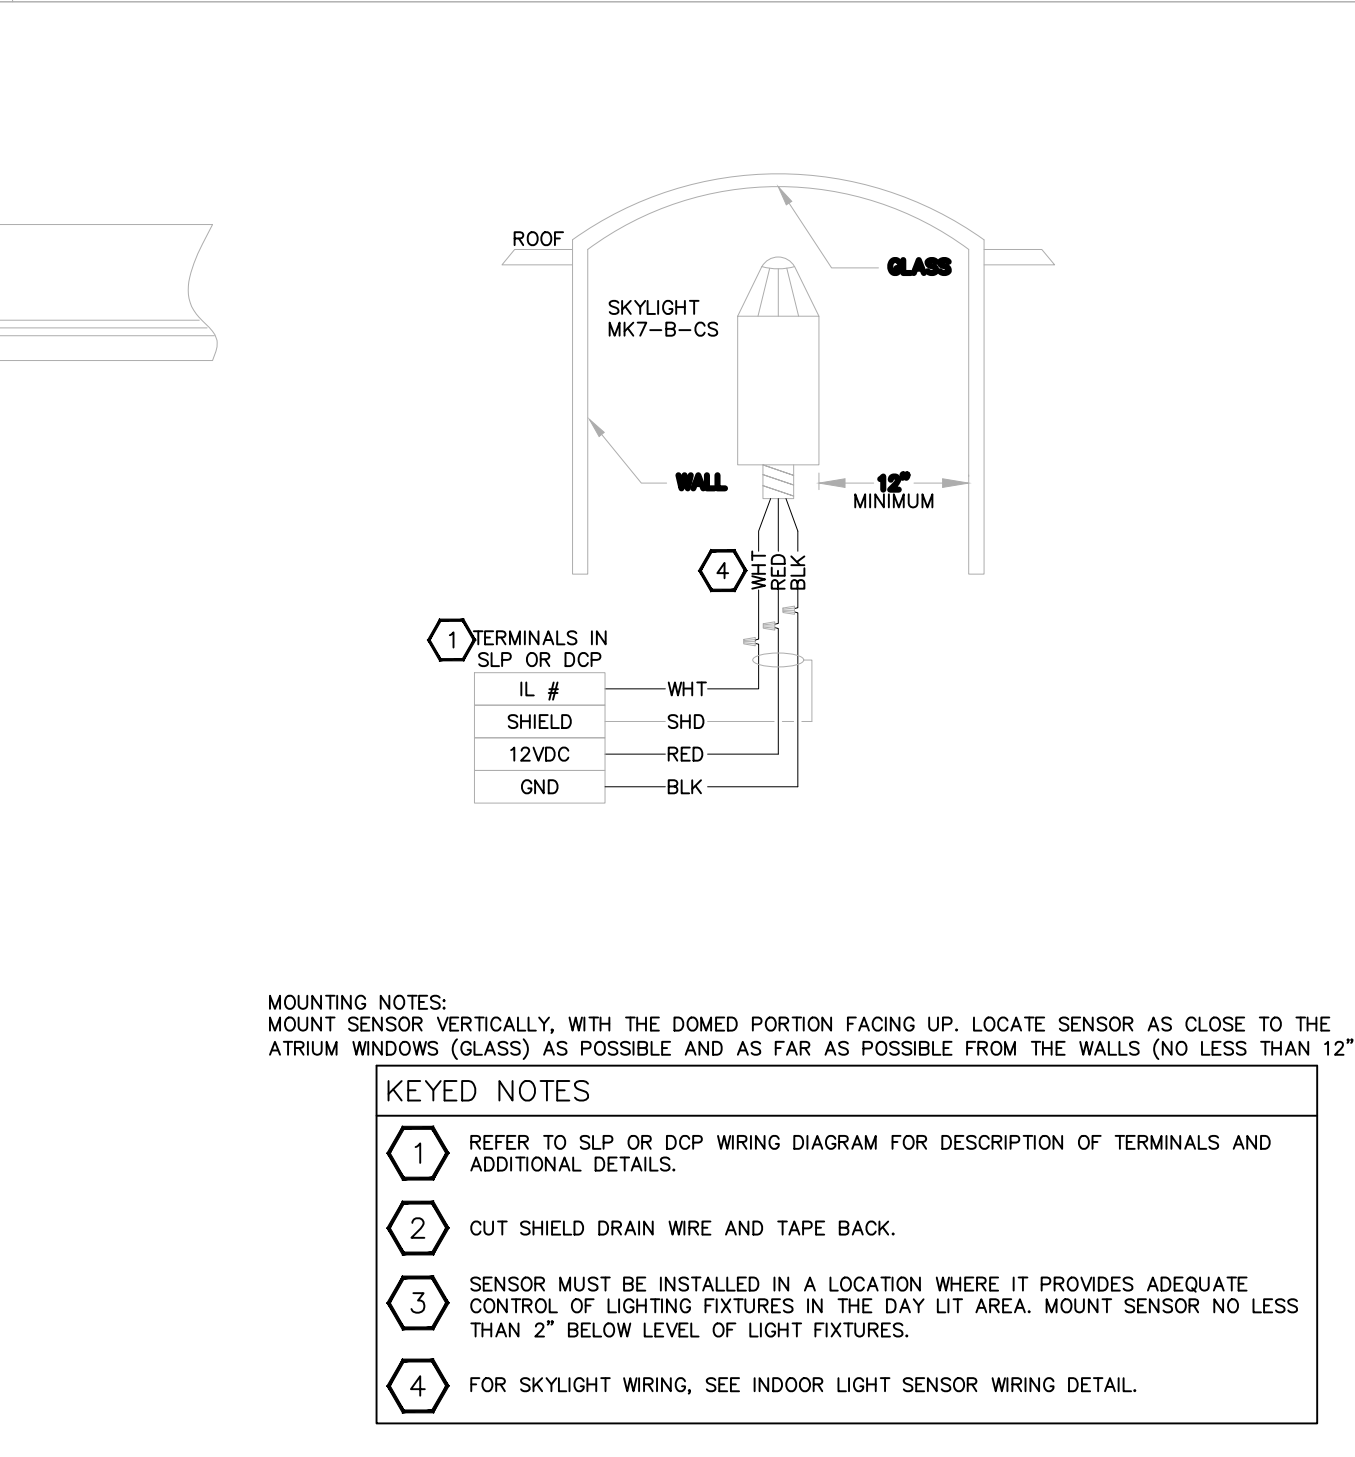


DUCT / SPACE SENSOR WIRING DETAIL
1 NO SCALE

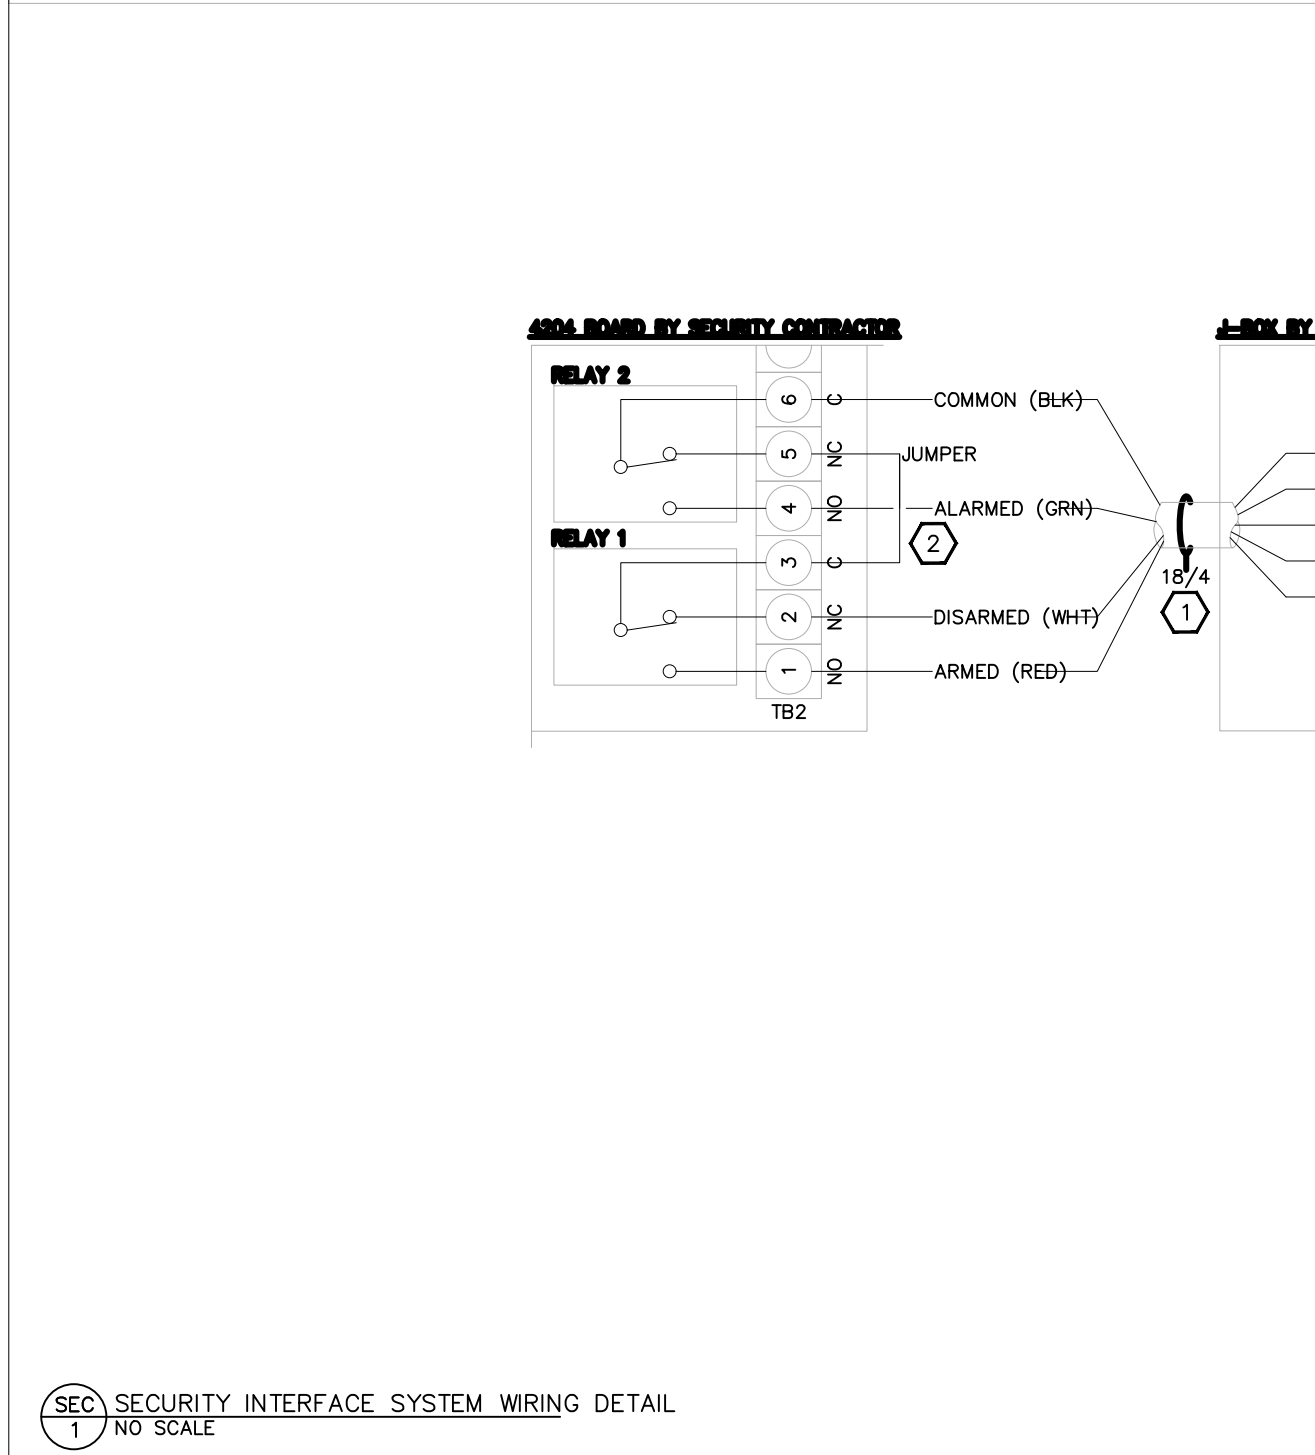

SECURITY INTERFACE SYSTEM WIRING DETAIL
1 NO SCALE

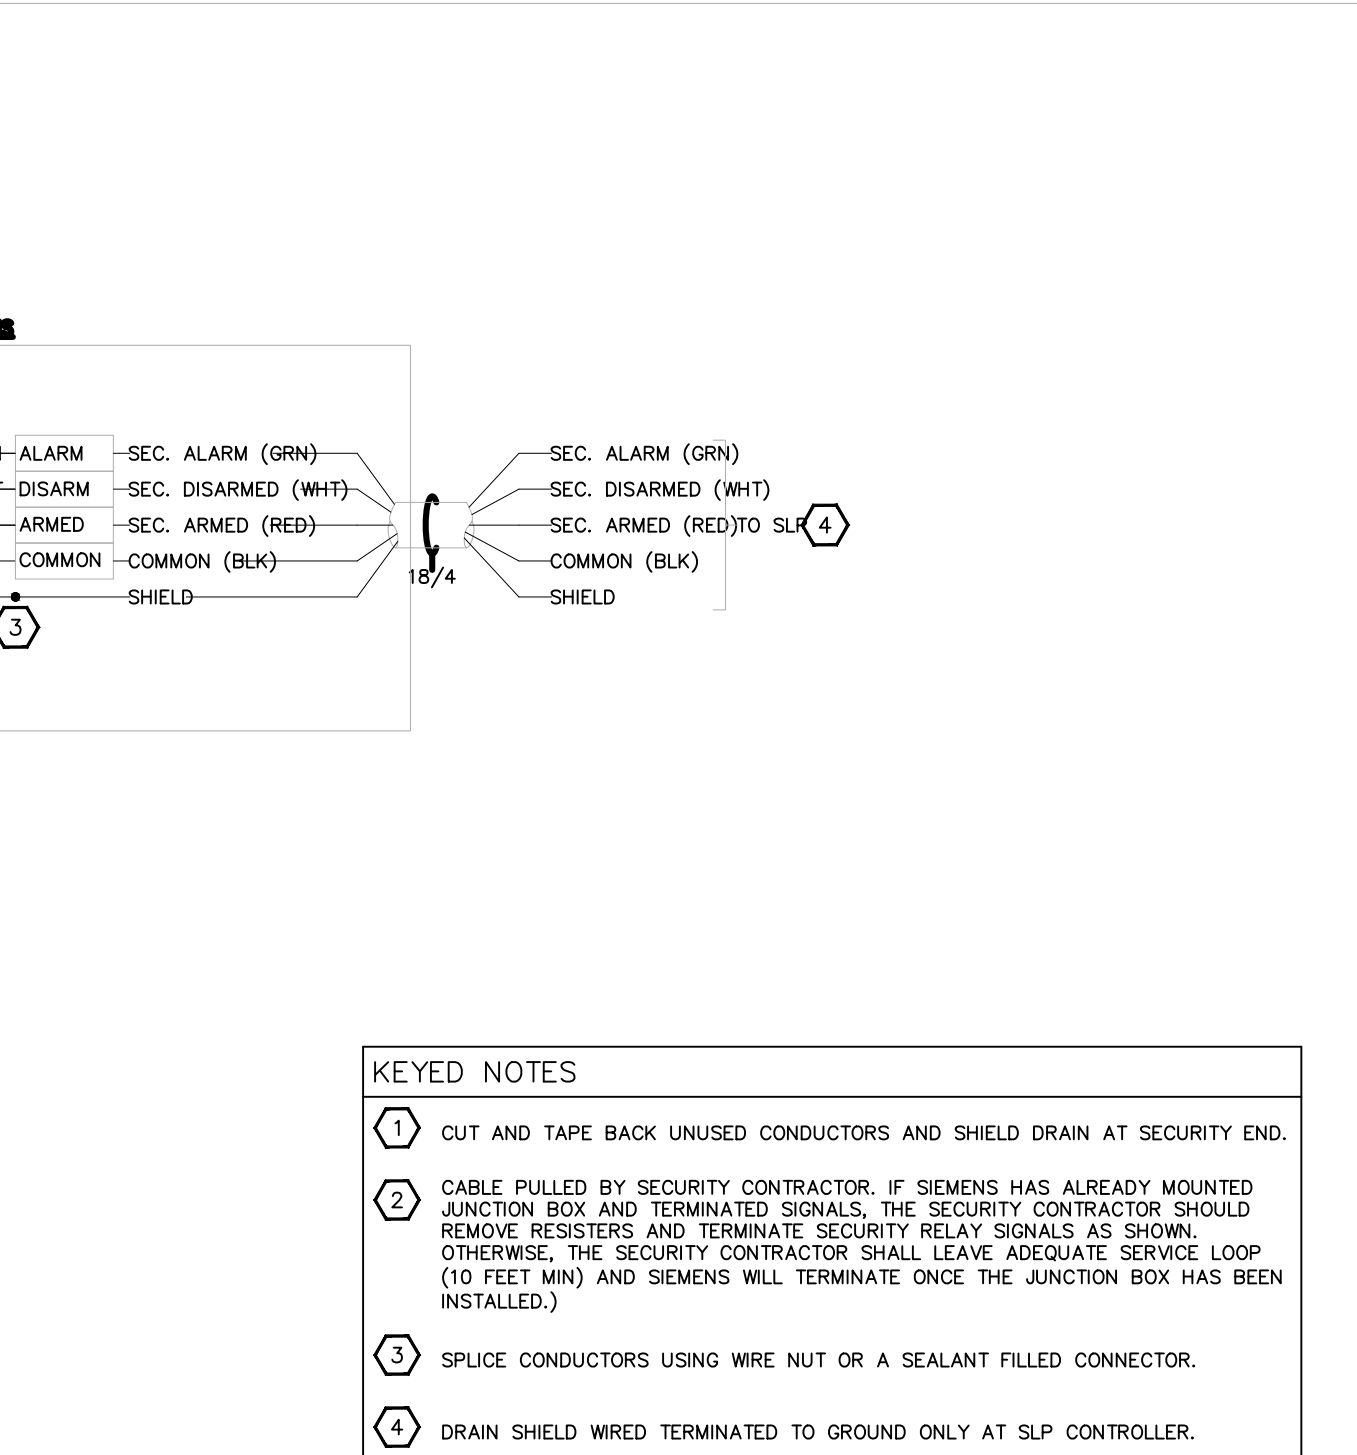

OUTSIDE SENSING DEVICE MOUNTING AND WIRING DETAILS
1 NO SCALE

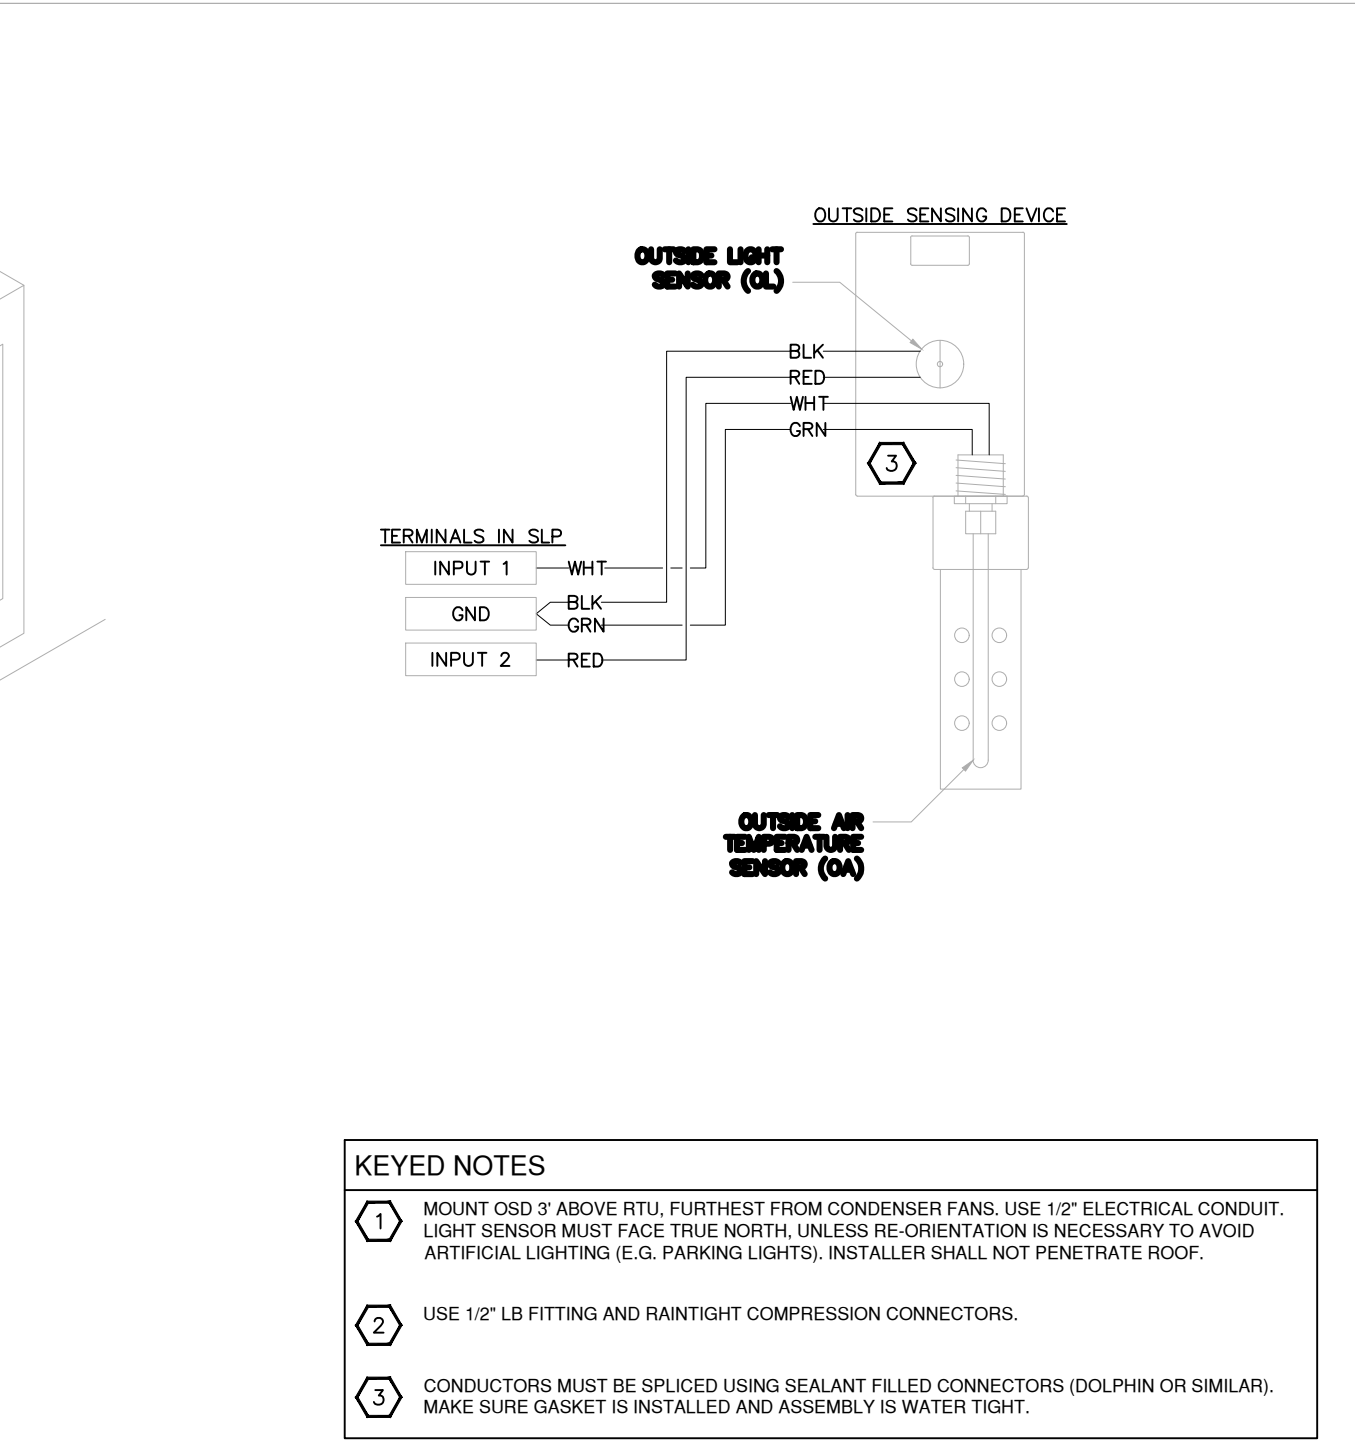

OUTSIDE LIGHT SENSOR AND OUTSIDE AIR TEMPERATURE SENSOR WIRING DETAIL
1 NO SCALE

Project: HARBOR FREIGHT
NEW CONSTRUCTION

Date: 11-15-17

Scale: NTS

Description: PROTOTYPICAL
NATIONAL EMS BID SET

Drawing File Name/Origin: Harbor Freight-Bid Set-Rev8.dwg

SIEMENS

9225 BEE CAVES ROAD, BLDG. B, SUITE 100,
AUSTIN, TEXAS 78733 Phone: 512-421-6257

REVISIONS

#	DESCRIPTION	DATE	BY	Dwg.
0	Initial Release	11-15-17	MS	
3	Revised	4-23-18	MS	
4	Revised	8-12-19	MS	
5	Revised	10-10-19	MS	
6	Revised	3-3-20	MS	
7	Revised	4-13-20	MS	
8	Revised	6-2-20	MS	

EMS-3