


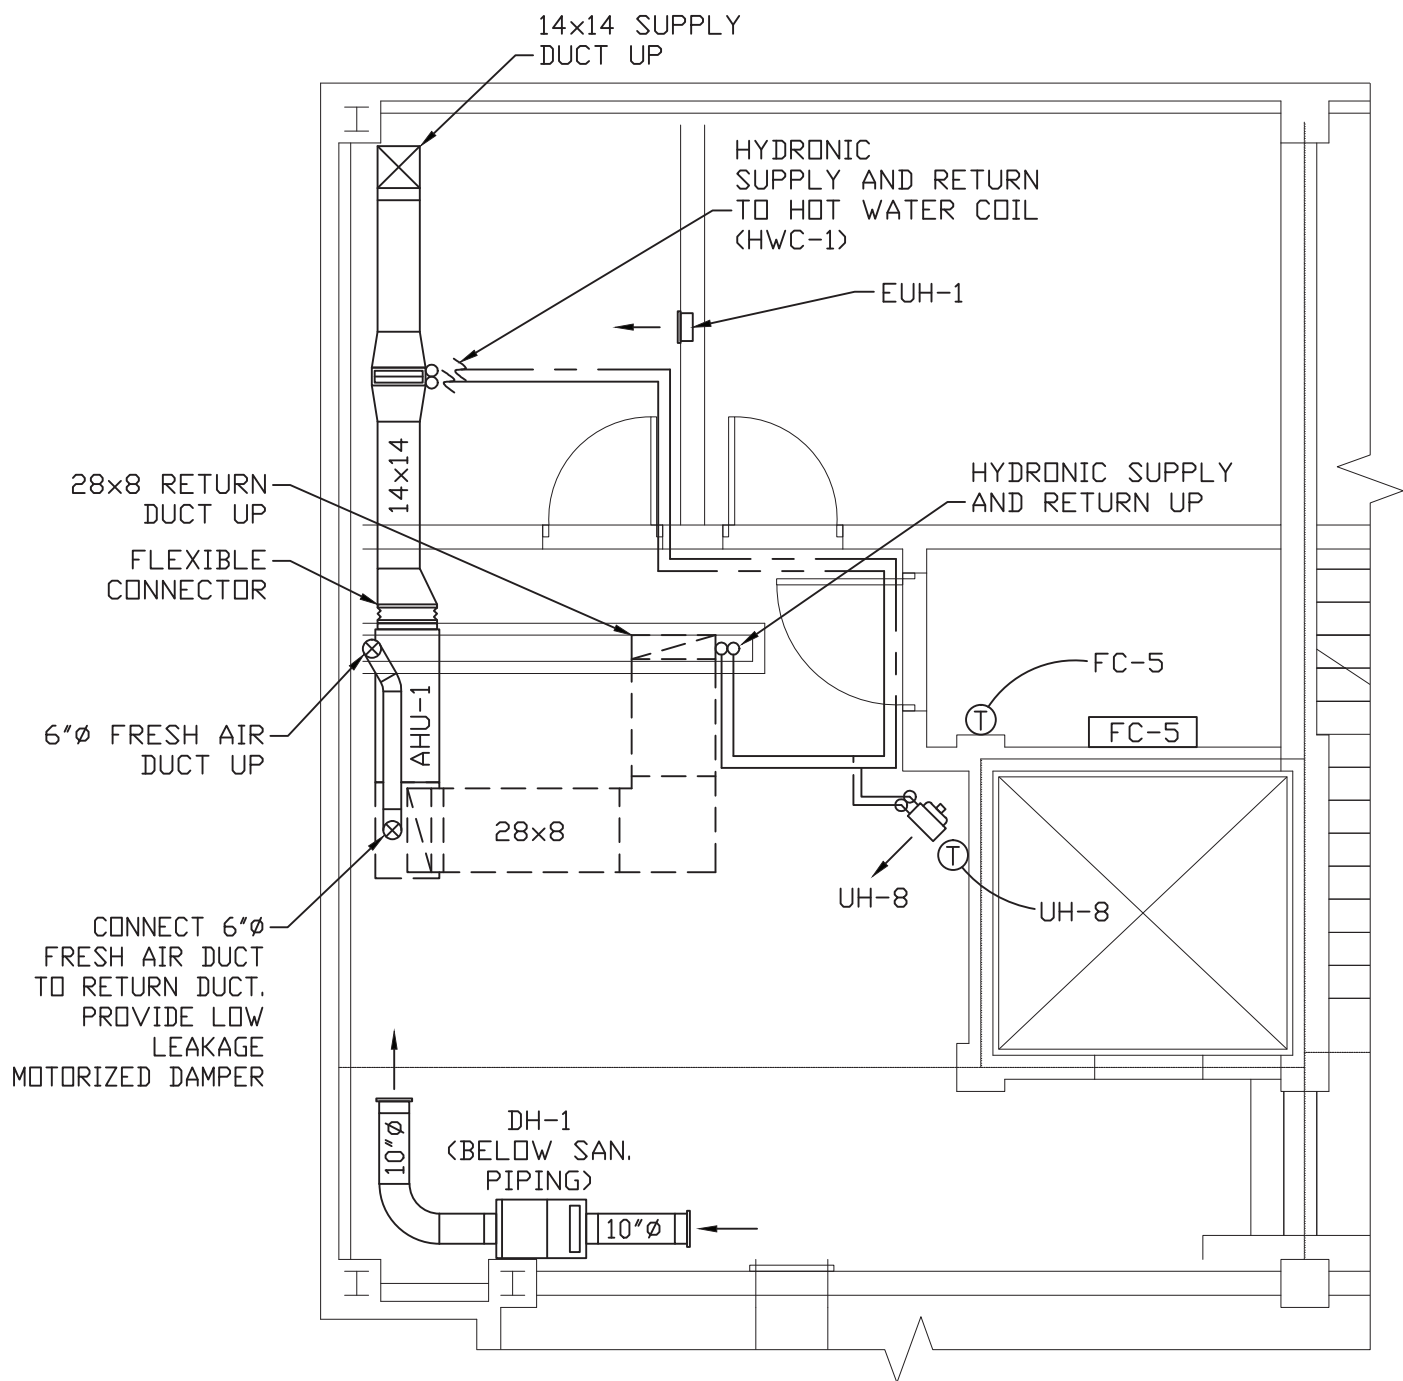

1 BASEMENT HYDRONIC SKETCH

MSK-1

3/16" = 1'-0"



SENDLEWSKI ARCHITECTS PC
ARCHITECTS - PLANNERS

215 ROANOKE AVENUE
RIVERHEAD, NY 11901
(631) 727-5352


9 SELENA COURT
WALDEN, NY 12586
(845) 275-8859

HARRISON FIRE DEPT.

206 HARRISON AVE
HARRISON, NY 10528

MSK-1

MSK-2

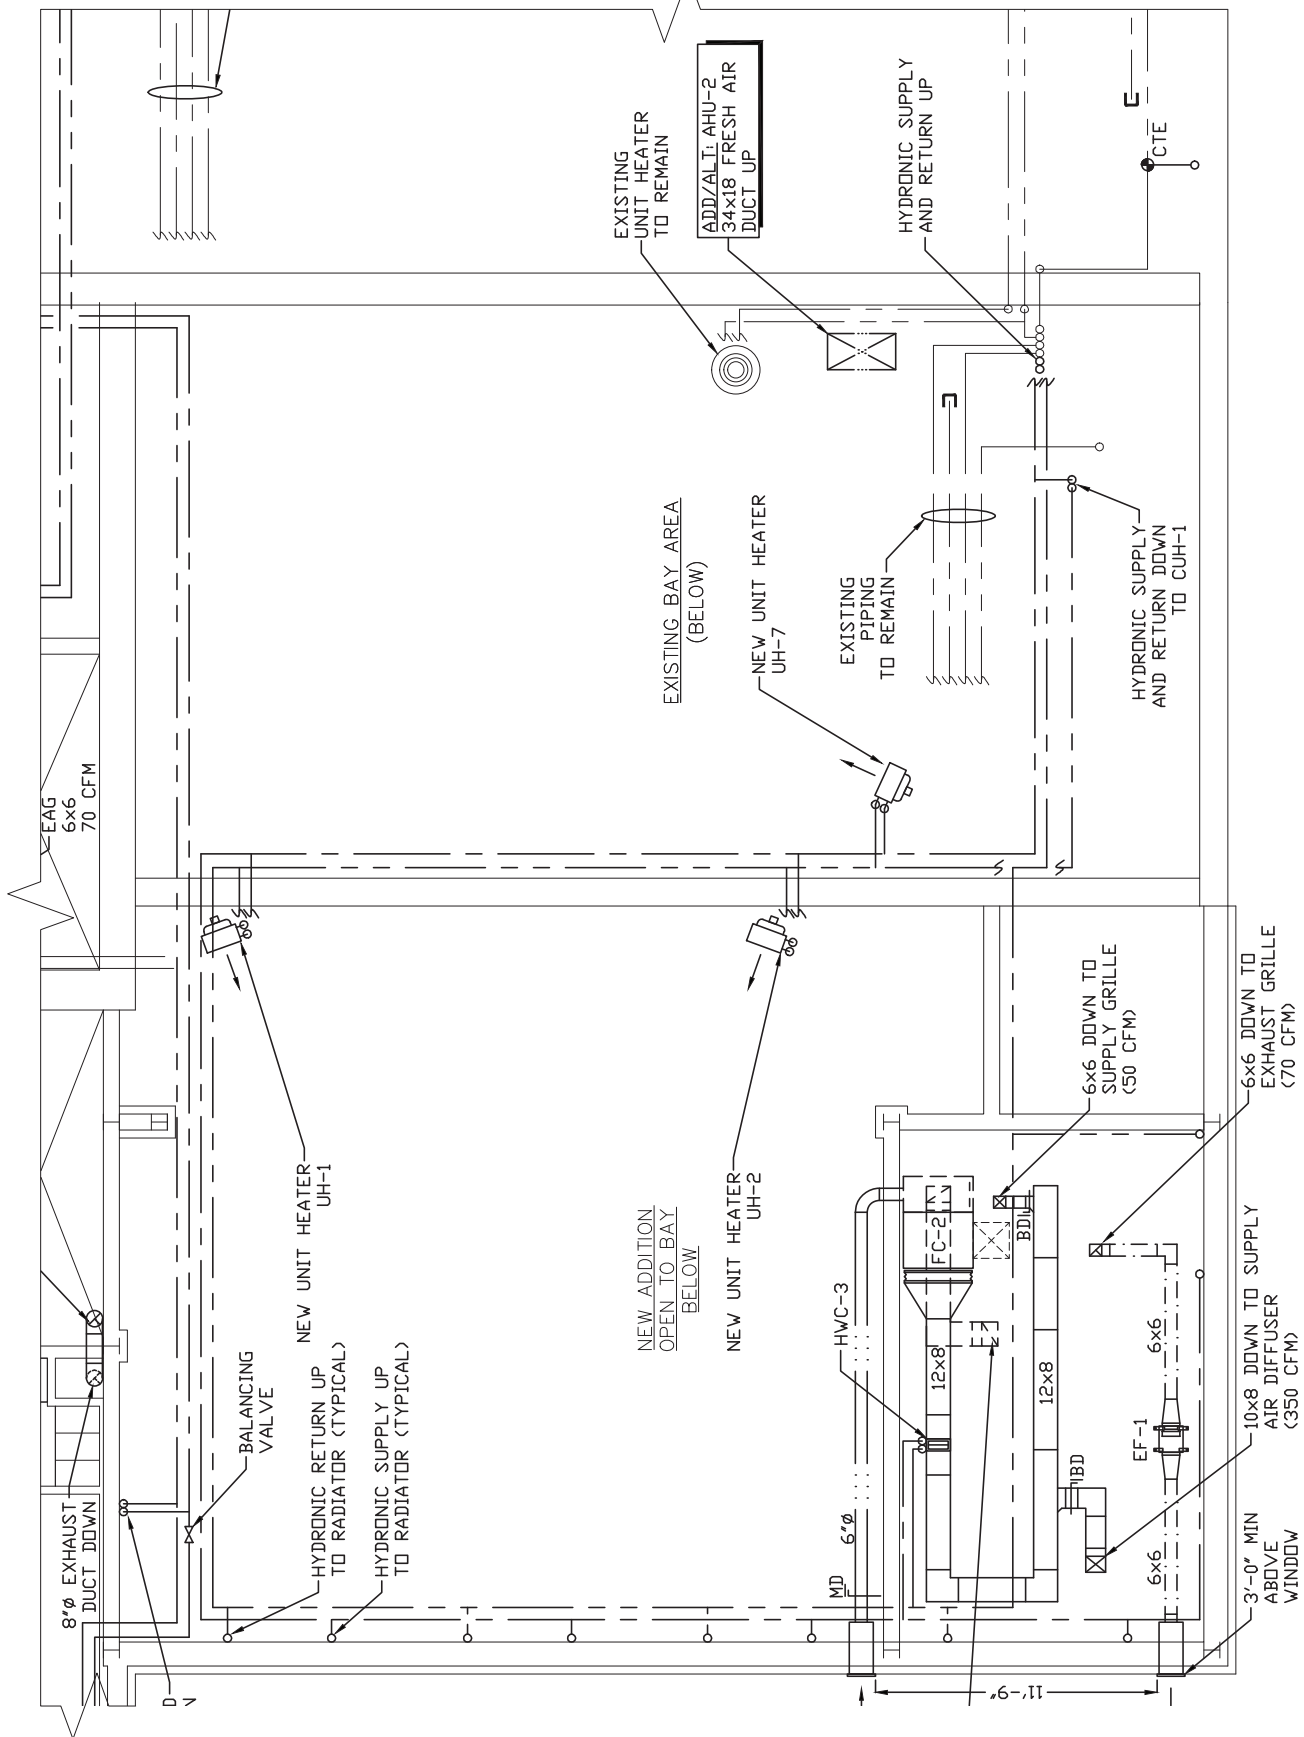

1 SOUTH APP. BAY HYDRONIC SKETCH
MSK-3 1/8" = 1'-0"



SENDEWSKI ARCHITECTS PC
ARCHITECTS - PLANNERS


215 ROANOKE AVENUE
RIVERHEAD, NY 11901
(631) 727-5352

9 SELENA COURT
WALDEN, NY 12586
(845) 275-8859

HARRISON FIRE DEPT.

206 HARRISON AVE
HARRISON, NY 10528


MSK-3

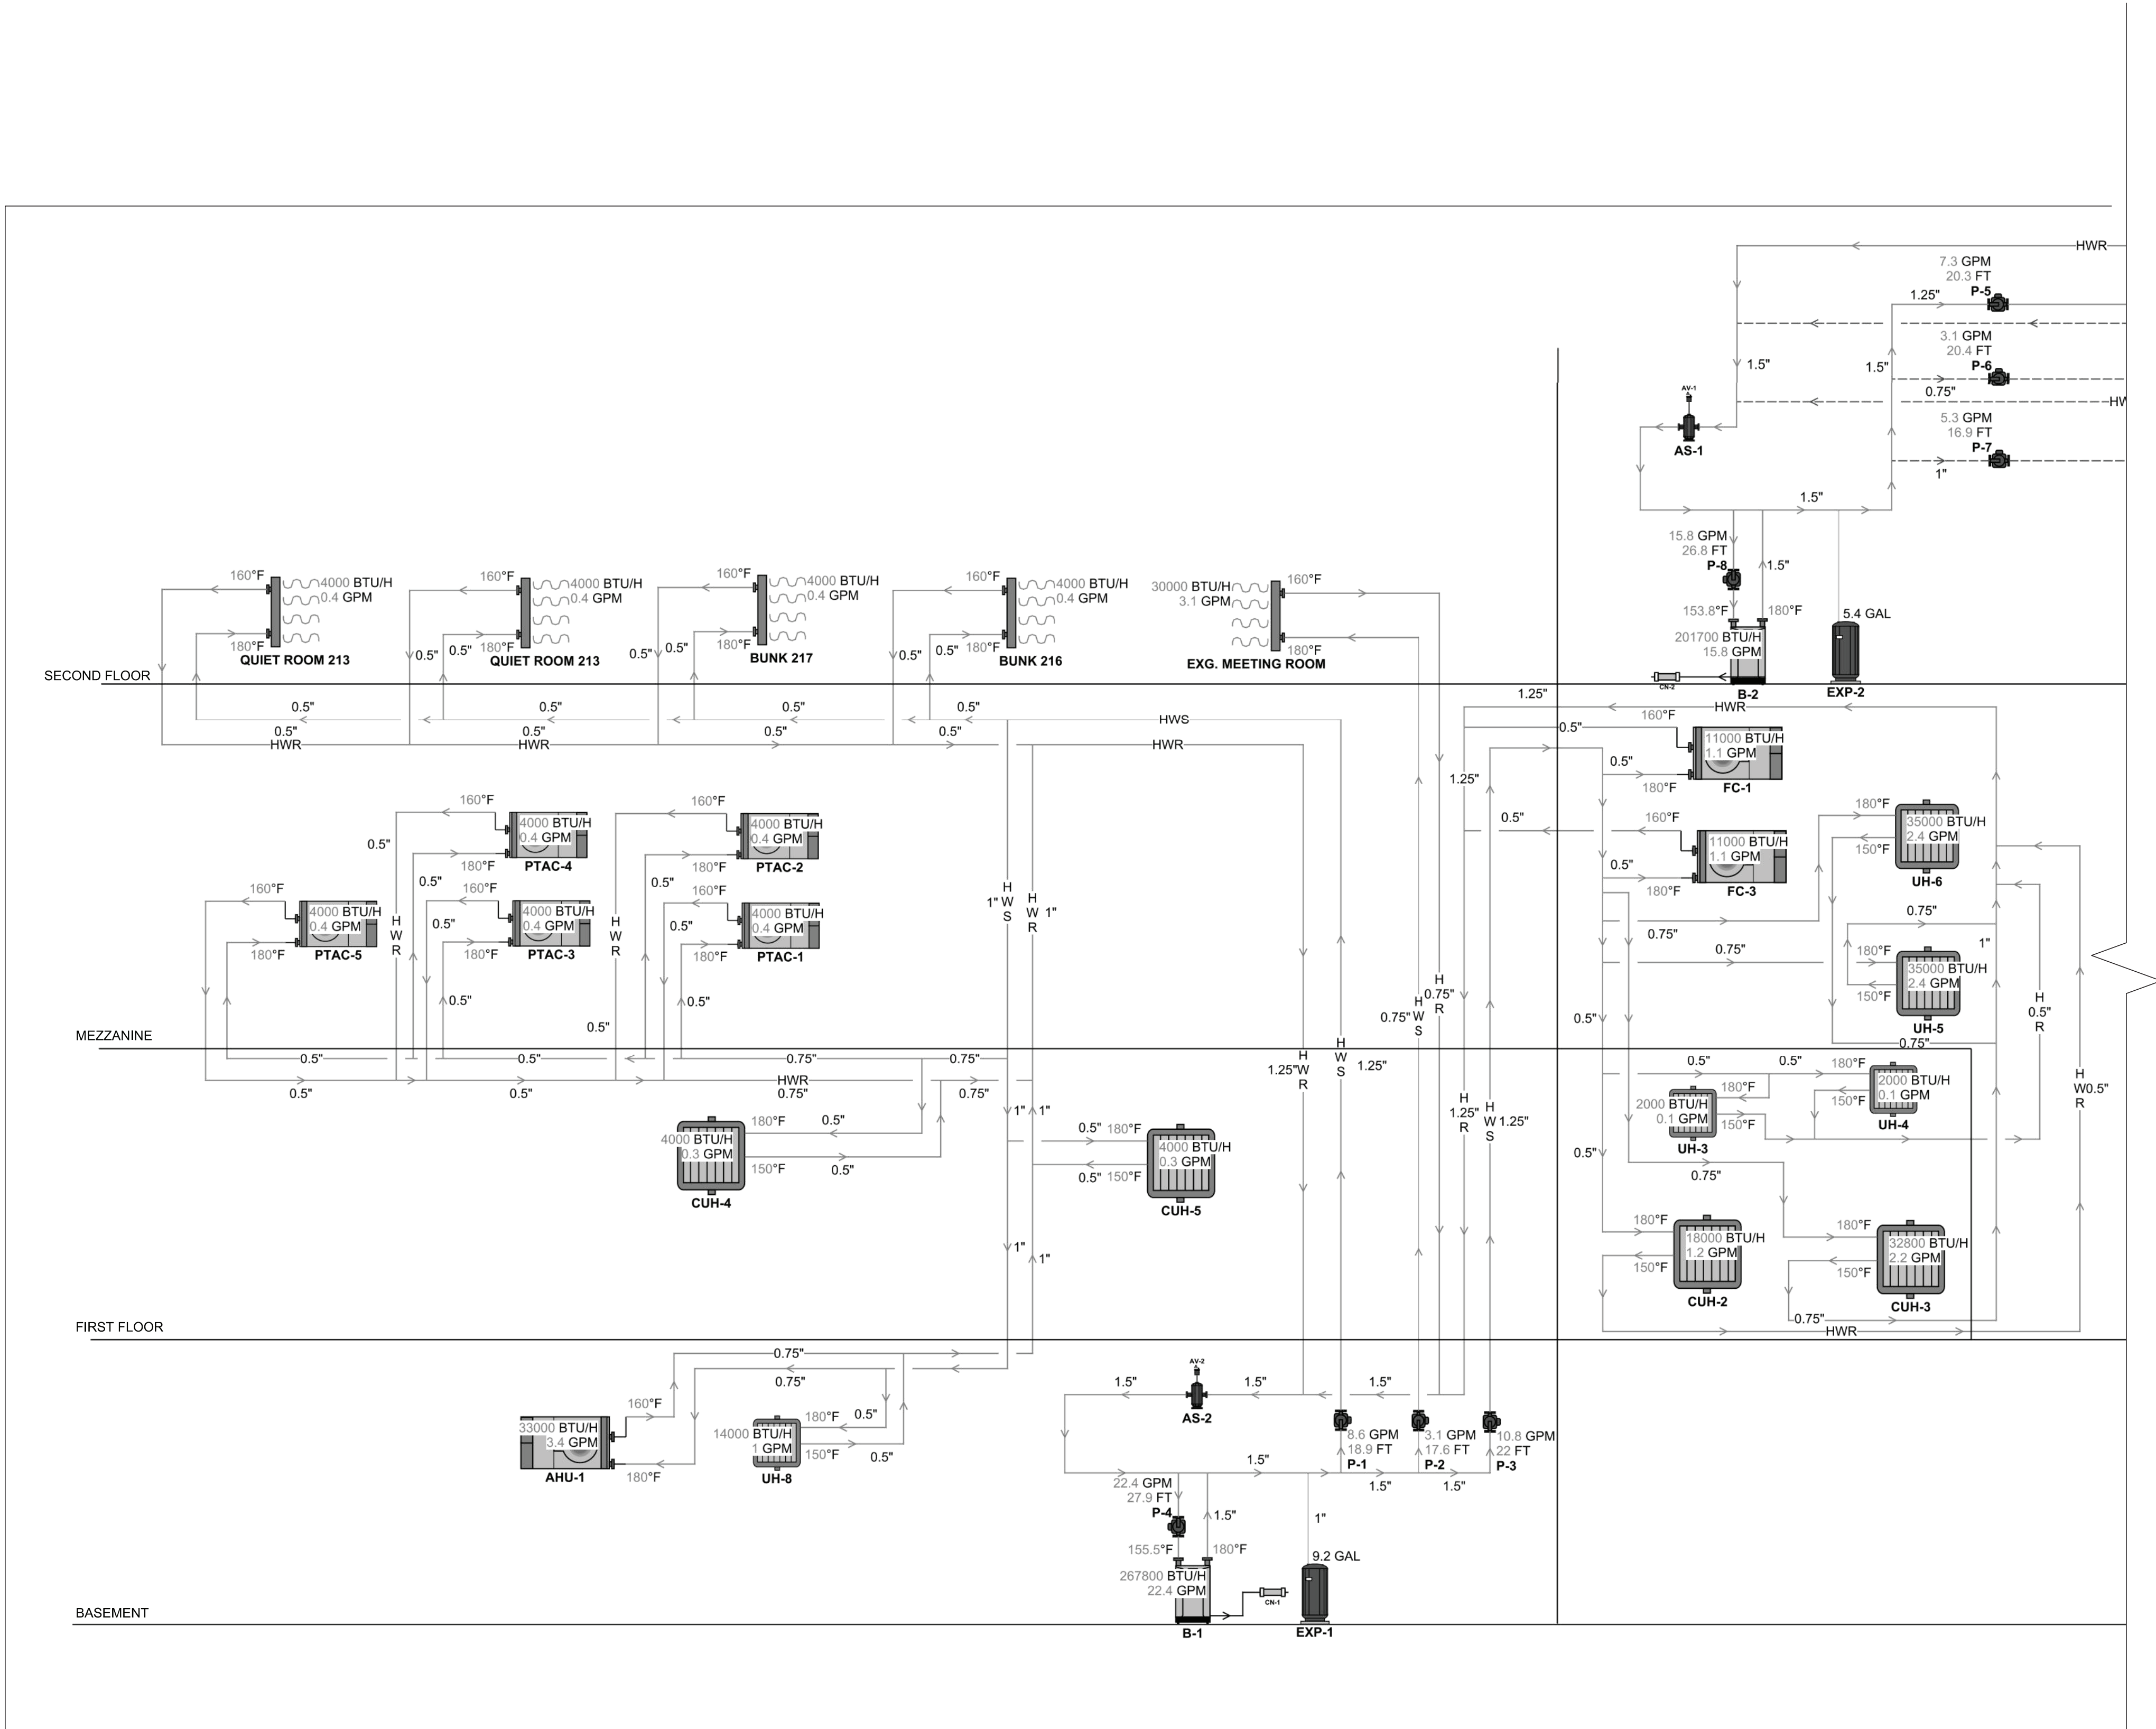

DATE: 04-21-21
ISSUE: ISSUED FOR BIDDING

SEAL:

SENDLEWSKI ARCHITECTS PC
ARCHITECTS - PLANNERS
215 ROANOKE AVENUE
RIVERHEAD, NY 11901
(631) 727-5352

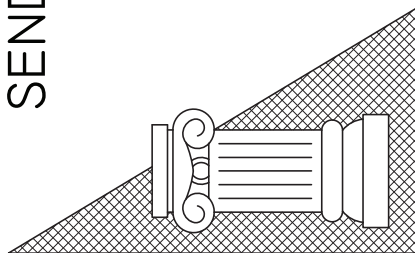
9 SELENA COURT
WALDEN, NY 12586
(845) 275-8859

HARRISON FIRE DEPT.
PROPOSED ADDITION
206 HARRISON AVE
HARRISON, NY 10528

HYDRONIC
RISER DIAGRAM


PROJECT #: 2020-04

DRAWN BY: SEND. ARCH.

CAD FILE: P/2020/HFD
2020-04

DRAWING#:

M-16

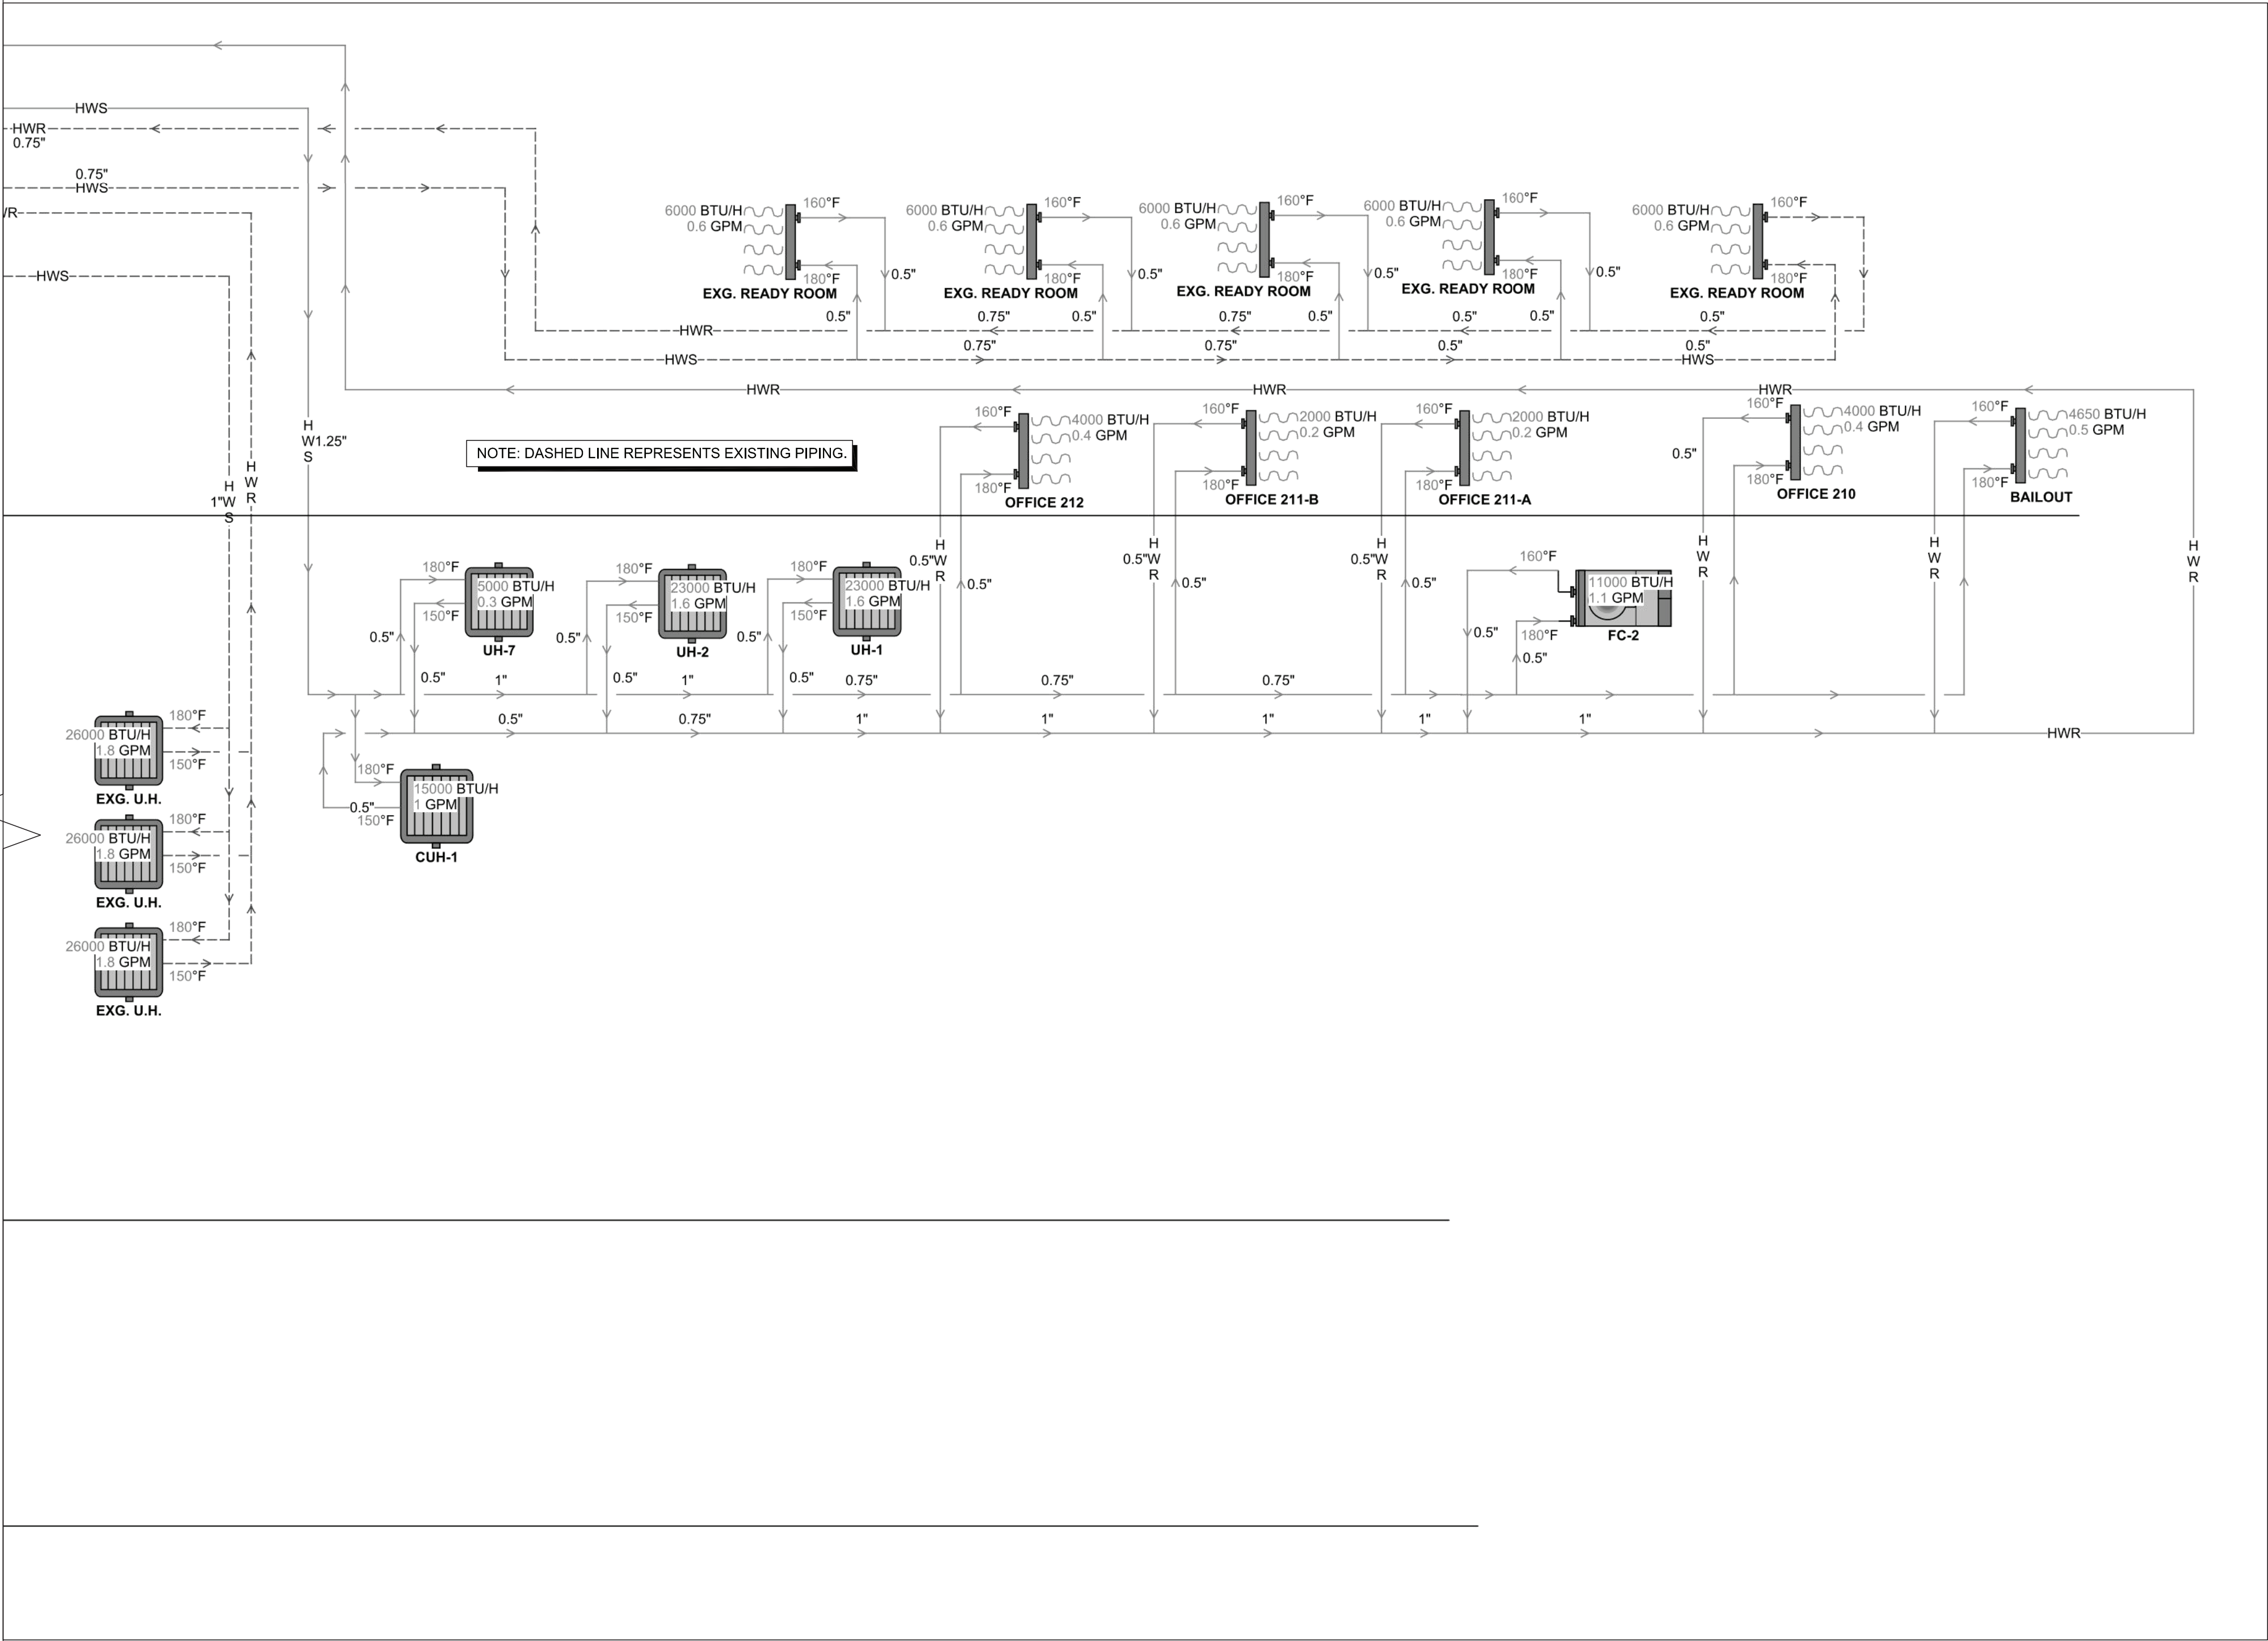


DATE: ISSUE

04-21-21
ISSUED FOR BIDDING

SEAL:

SENDEWSKI ARCHITECTS PC
ARCHITECTS - PLANNERS
215 ROANOKE AVENUE
RIVERHEAD, NY 11901
(631) 727-5352
9 SELENA COURT
WALDEN, NY 12586
(845) 275-8859

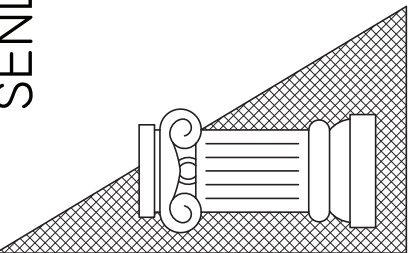

HARRISON FIRE DEPT.
PROPOSED ADDITION
206 HARRISON AVE
HARRISON, NY 10528

HYDRONIC
RISER DIAGRAM

PROJECT #: 2020-04

DRAWN BY: SEND. ARCH.

CAD FILE: P/2020/HFD
2020-04

DRAWING#:

M-17