
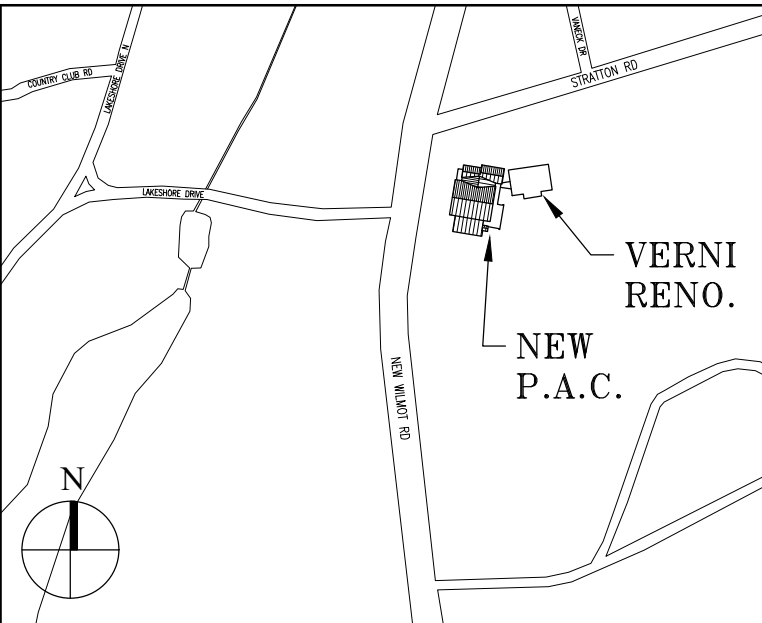


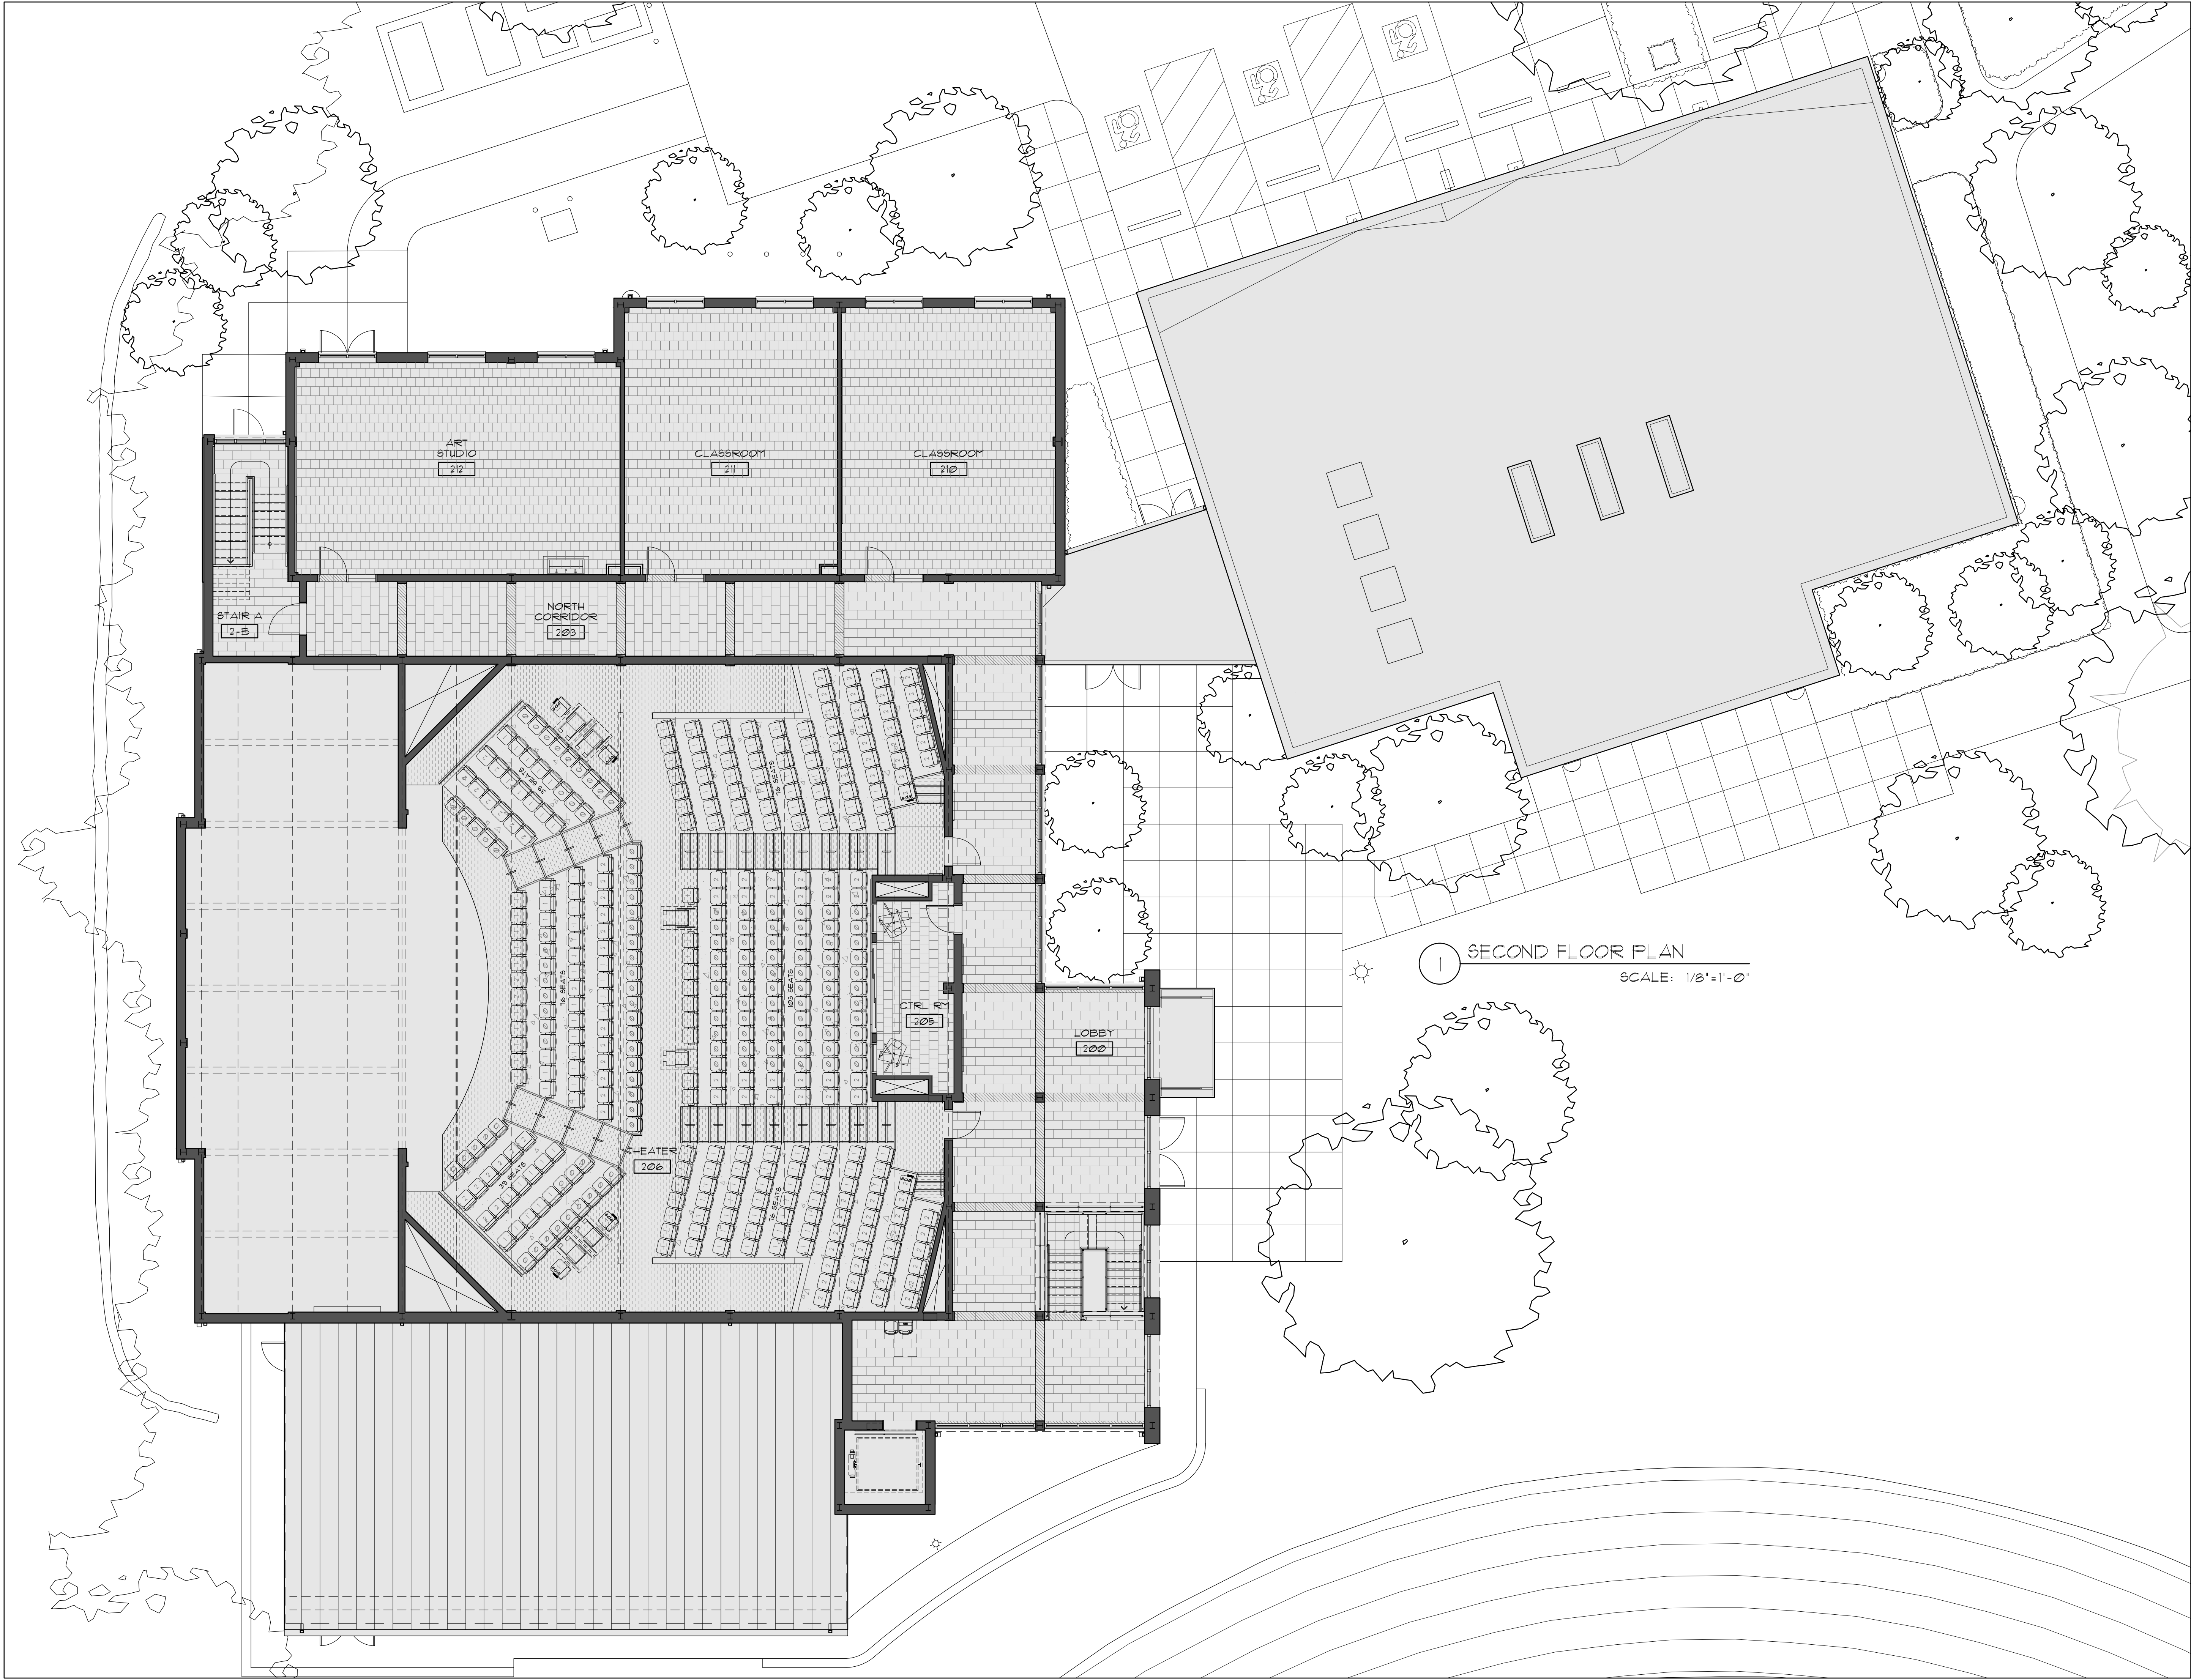

Key Plan

(not to scale)

7.

6/01/2021

ISSUED FOR BID

6.

5/07/2021

RE-ISSUED FOR BUILDING PERMIT REVIEW

5.

2/01/2021

ISSUED FOR BUILDING PERMIT REVIEW

4.

10/14/2020

ISSUED FOR PLANNING BOARD REVIEW

3.

9/23/2020

RESUBMITTED FOR ZONING REVIEW

2.

8/28/2020

ISSUED FOR PRELIMINARY DOB REVIEW

1.

1/10/2020

ISSUED FOR DD ESTIMATE

No.

Date

Revision/Submission

STRUCTURAL & SITE CIVIL ENGINEER

DOMINICK R PILLA

ASSOCIATES, P.C.

143 MAIN STREET

NYACK, NY 10960

845-727-7793

MEP ENGINEER

JMV CONSULTING

ENGINEERING, P.C.

37 W. 39 STREET, STE 703

NEW YORK, NY 10018

212-852-9855

ROOFING CONSULTANT

WATSKY ASSOCIATES

20 MADISON AVENUE

VALHALLA, NY 10595

914-948-3450

Stamp

Project Title

IONA PREPARATORY SCHOOL
ADDITION AND ALTERATION TO THE
PAUL VERNI FINE ARTS CENTER

Project Address

IONA PREPARATORY SCHOOL
255 Wilmot Road
New Rochelle, NY 10804

Drawing Title

ARCHITECTURAL DESIGN PLAN
SECOND FLOOR

Scale

Job No.

Date

Drawing No.

AS NOTED

1618

04/03/2019

A-011

Drawn

Peter Gisolfi Associates
Architects Landscape Architects, LLP
566 Warburton Avenue
Hastings on Hudson, NY 10706
914 478 3677

PETER GISOLFI ASSOCIATES