
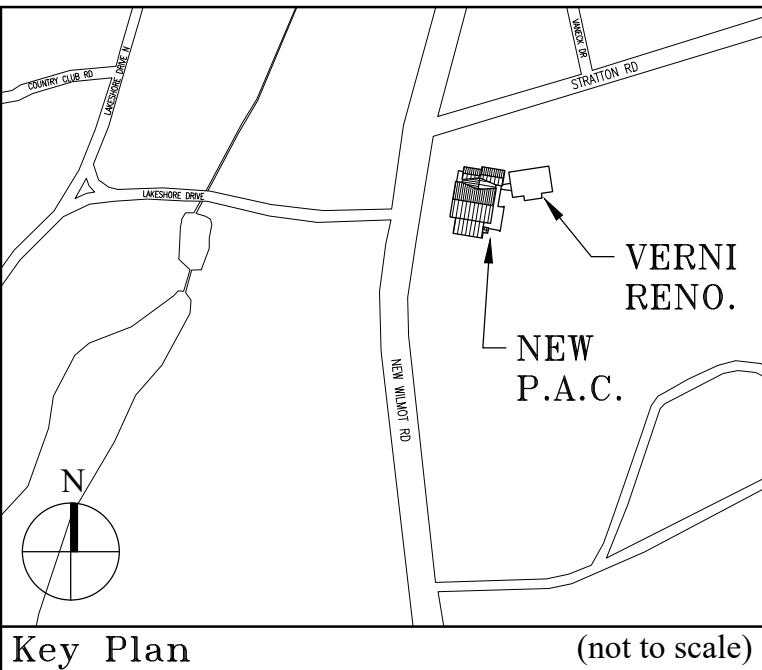


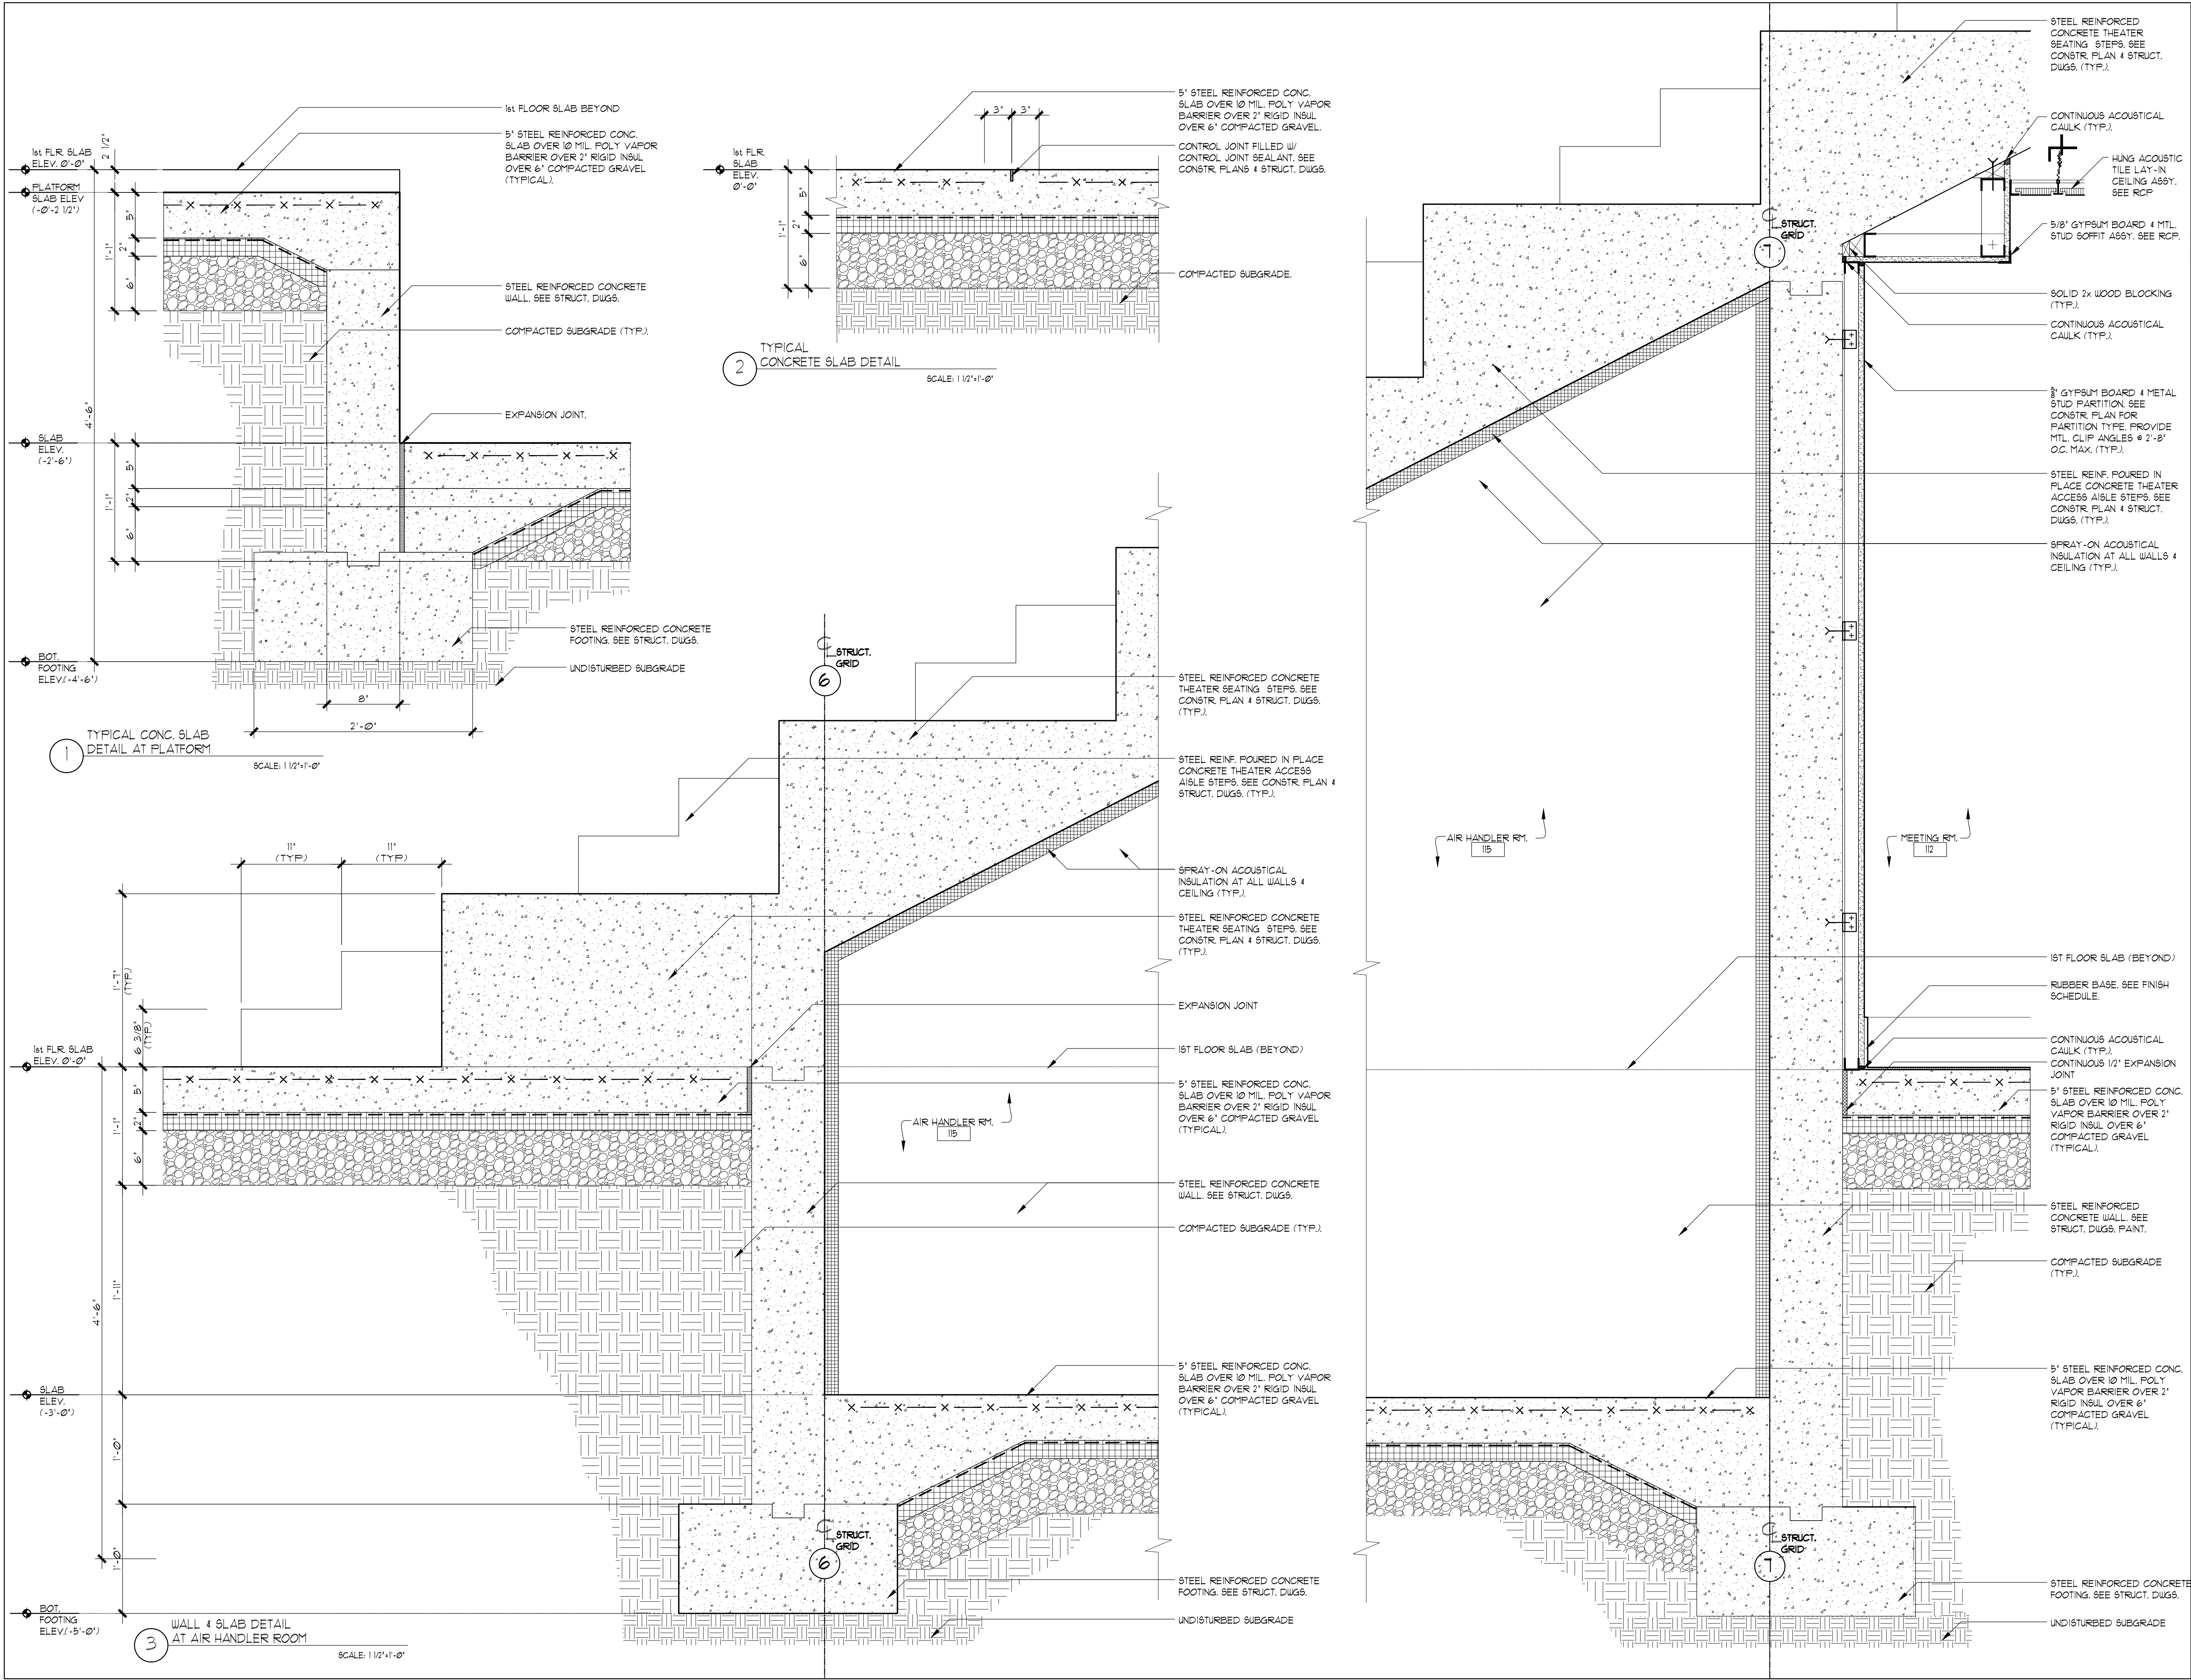

7. 6/01/2021 ISSUED FOR BID			
6. 5/07/2021 RE-ISSUED FOR BUILDING PERMIT REVIEW			
5. 2/01/2021 ISSUED FOR BUILDING PERMIT REVIEW			
4. 10/14/2020 ISSUED FOR PLANNING BOARD REVIEW			
3. 9/23/2020 RESUBMITTED FOR ZONING REVIEW			
2. 8/28/2020 ISSUED FOR PRELIMINARY DOB REVIEW			
1. 1/10/2020 ISSUED FOR DD ESTIMATE			
No.	Date	Revision/Submission	
STRUCTURAL & SITE CIVIL ENGINEER			
DOMINICK R PILLA ASSOCIATES, P.C. 143 MAIN STREET NYACK, NY 10960 845-727-7793			
MEP ENGINEER		ROOFING CONSULTANT	
JMV CONSULTING ENGINEERING, P.C. 37 W. 39 STREET, STE 703 NEW YORK, NY 10018 212-852-9855		WATSKY ASSOCIATES 20 MADISON AVENUE VALHALLA, NY 10595 914-948-3450	
Stamp			
Project Title			
IONA PREPARATORY SCHOOL ADDITION AND ALTERATION TO THE PAUL VERNI FINE ARTS CENTER			
Project Address			
IONA PREPARATORY SCHOOL 255 Wilnot Road New Rochelle, NY 10804			
Drawing Title			
SLAB & WALL DETAILS			
Scale	Job No.	Date	Drawing No.
	1618	04/03/2019	A-357
Drawn			
Peter Gisolf Associates Architects Landscape Architects, LLP 566 Warburton Avenue Hastings on Hudson, NY 10706 914 478 3677			
PETER GISOLFI ASSOCIATES			