

Door Type Elevations

1/2" = 1'-0"

Date: 1/10/20  
 Drawn: JG  
 Check: CTB

**MICHAEL J. McGOVERN, R.A.**  
 REGISTERED ARCHITECT  
 License No. 02257-1

Revisions:  
 11/20/19



**LAN ASSOCIATES**  
 engineering • planning • architecture • surveying  
 252 MAIN STREET, GOSHEN, NEW YORK 10924 • (845) 515-0350

**DOOR TYPES**  
 CHATSWORTH AVENUE ELEMENTARY SCHOOL  
 MAMARONECK UNION FREE SCHOOL DISTRICT  
 CHATSWORTH AVENUE, LARCHMONT, NY 10538

Project No. 4.1092.72.03  
 File No. 10927203A601

**A6.02**

NYS ED PROJECT # 66-07-01-03-0-005-020

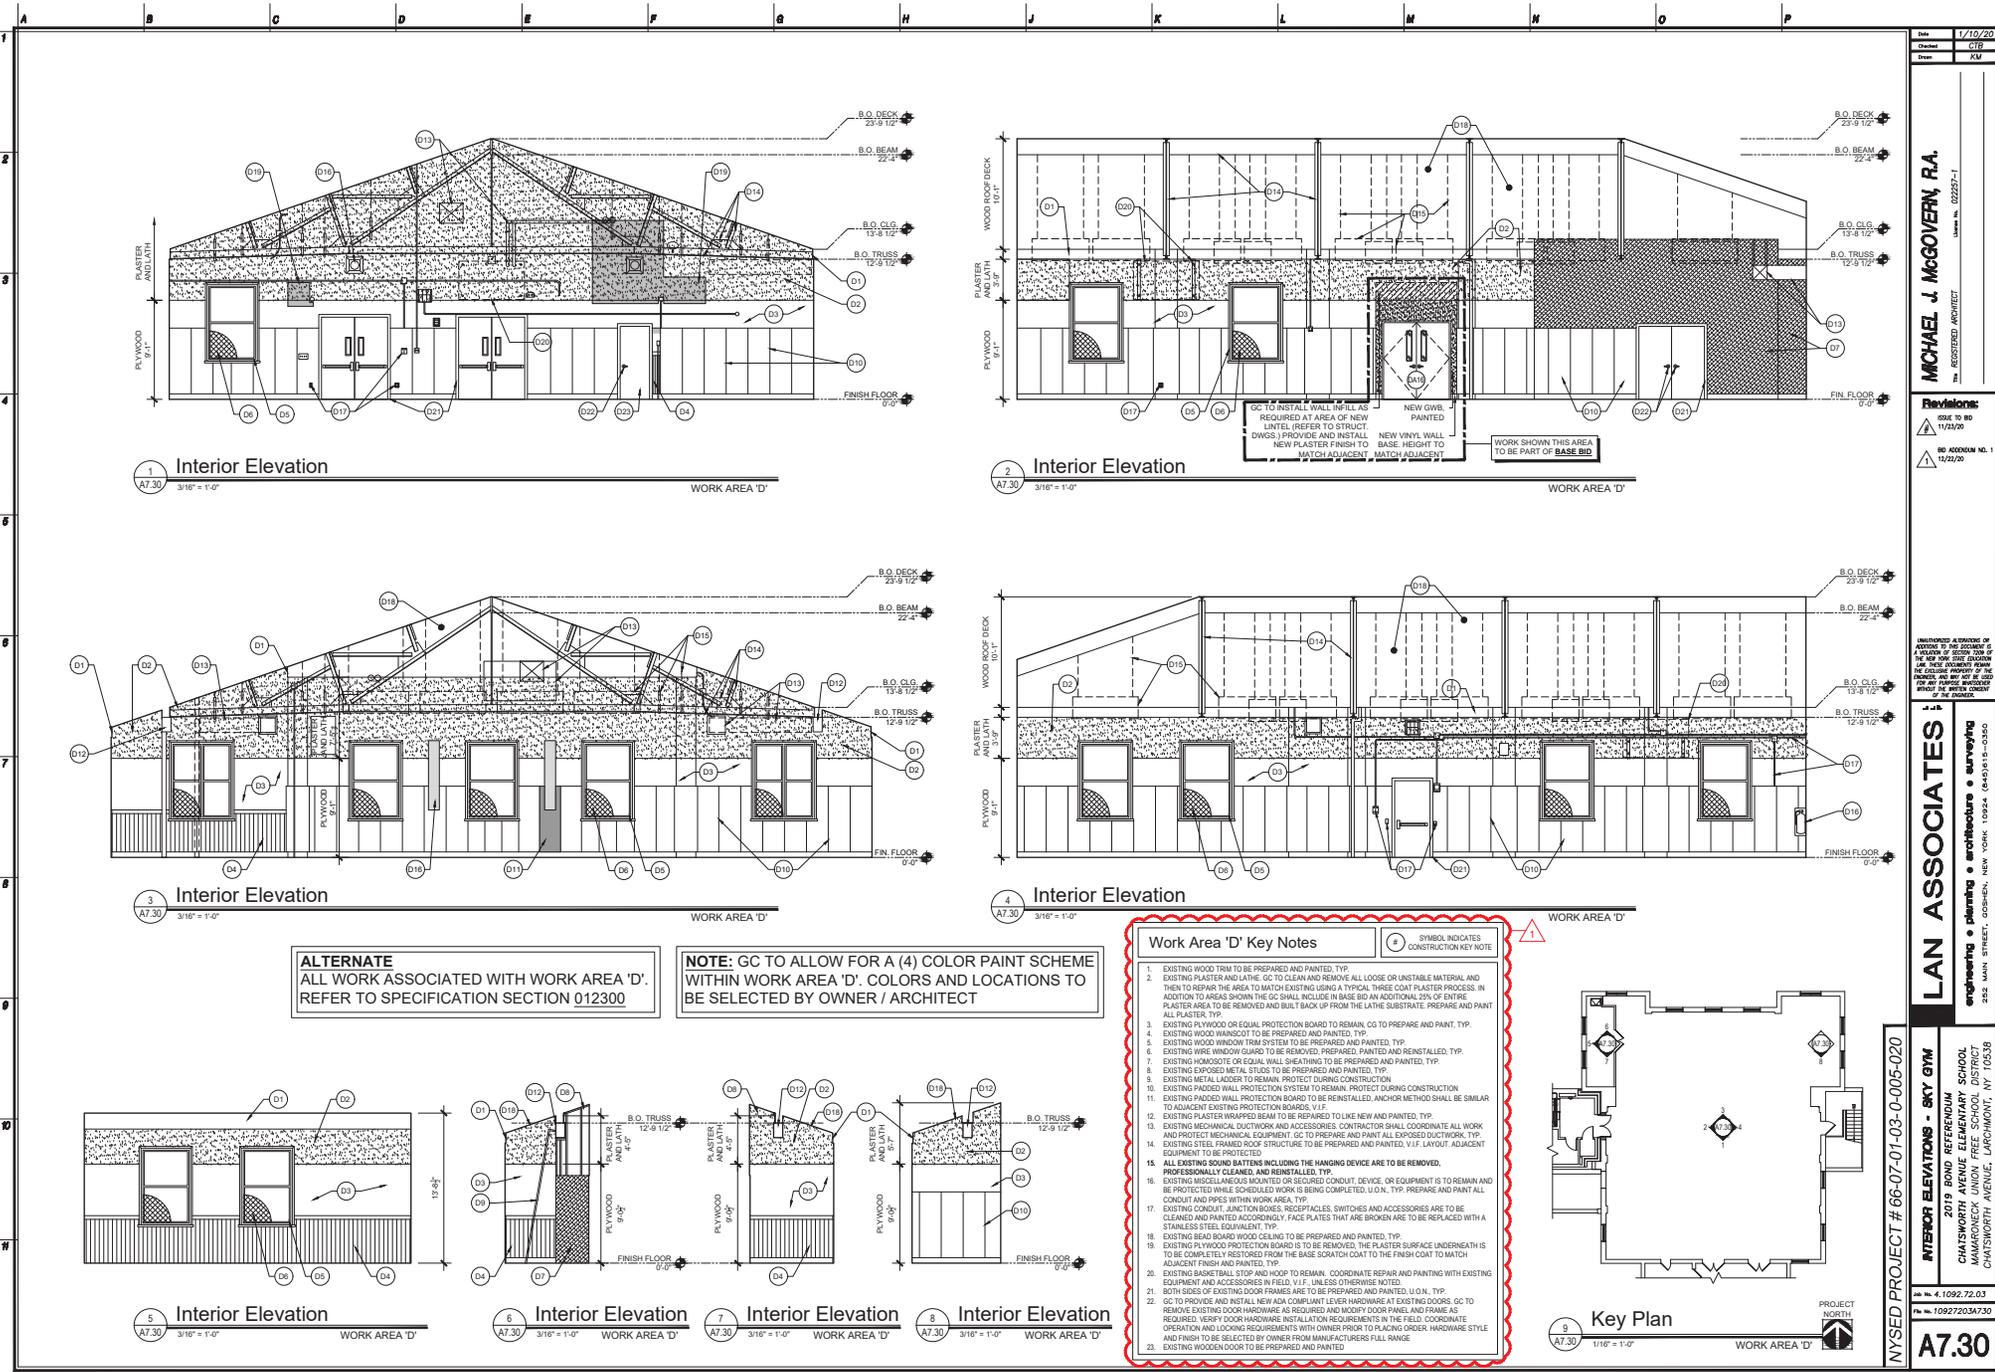

Date: 1/10/20  

**MICHAEL J. MCGOVERN, R.A.**  
 REGISTERED ARCHITECT  
 License No. 02257-1

**Revisions:**  


**LAN ASSOCIATES**  
 engineering • planning • architecture • surveying  
 252 MAIN STREET, GOSHEN, NEW YORK 10924 (845)515-0350

**INTERIOR ELEVATIONS - SKY 07M**  
 CHATSWORTH AVENUE ELEMENTARY SCHOOL  
 MAMARONECK UNION FREE SCHOOL DISTRICT  
 CHATSWORTH AVENUE, LARCHMONT, NY 10538

NYSED PROJECT # 66-07-01-03-0-005-020



**A7.30**

**ALTERNATE**  
 ALL WORK ASSOCIATED WITH WORK AREA 'D'.  
 REFER TO SPECIFICATION SECTION 012300

**NOTE:** GC TO ALLOW FOR A (4) COLOR PAINT SCHEME  
 WITHIN WORK AREA 'D'. COLORS AND LOCATIONS TO  
 BE SELECTED BY OWNER / ARCHITECT

- Work Area 'D' Key Notes**
- EXISTING WOOD TRIM TO BE PREPARED AND PAINTED, TYP.
  - EXISTING PLASTER AND LATH, GC TO CLEAN AND REMOVE ALL LOOSE OR UNSTABLE MATERIAL AND THEN TO REPAIR THE AREA TO MATCH EXISTING USING A TYPICAL THREE COAT PLASTER PROCEDURE. IN ADDITION TO AREAS SHOWN THE GC SHALL INCLUDE IN BASE BID AND ADJACENT OR ENTIRE PLASTER AREA TO BE REMOVED AND BUILT BACK UP FROM THE LATH SUBSTRATE. PREPARE AND PAINT ALL PLASTER, TYP.
  - EXISTING PLYWOOD OR EQUAL PROTECTION BOARD TO REMAIN, GC TO PREPARE AND PAINT, TYP.
  - EXISTING WOOD HANDSOT TO BE PREPARED AND PAINTED, TYP.
  - EXISTING WOOD WINDOW TRIM SYSTEM TO BE PREPARED AND PAINTED, TYP.
  - EXISTING WIRE WINDOW GUARD TO BE REMOVED, PREPARED, PAINTED AND REINSTALLED, TYP.
  - EXISTING HOMOSITE OR EQUAL WALL SHEATHING TO BE PREPARED AND PAINTED, TYP.
  - EXISTING EXPOSED METAL STUDS TO BE PREPARED AND PAINTED, TYP.
  - EXISTING METAL LINDER TO REMAIN, PROTECT DURING CONSTRUCTION.
  - EXISTING PADDED WALL PROTECTION SYSTEM TO REMAIN, PROTECT DURING CONSTRUCTION.
  - EXISTING PADDED WALL PROTECTION BOARD TO BE REINSTALLED, ANCHOR METHOD SHALL BE SIMILAR TO ADJACENT EXISTING PROTECTION BOARDS, V.I.F.
  - EXISTING PLASTER WRAPPED BEAM TO BE REPAIRED TO LIKE NEW AND PAINTED, TYP.
  - EXISTING MECHANICAL DUCTWORK AND ACCESSORIES, CONTRACTOR SHALL COORDINATE ALL WORK AND PROTECT MECHANICAL EQUIPMENT, GC TO PREPARE AND PAINT ALL EXPOSED DUCTWORK, TYP.
  - EXISTING STEEL FRAMED ROOF STRUCTURE TO BE PREPARED AND PAINTED, V.I.F. LAYOUT, ADJACENT EQUIPMENT TO BE PROTECTED.
  - ALL EXISTING ROUND BATTENS INCLUDING THE HANGING DEVICE ARE TO BE REMOVED, PROFESSIONALLY CLEANED AND REINSTALLED, TYP.
  - EXISTING MISCELLANEOUS MOUNTED OR SECURED CONDUIT, DEVICE, OR EQUIPMENT IS TO REMAIN AND BE PROTECTED WHILE SCHEDULED WORK IS BEING COMPLETED, U.O.N., TYP. PREPARE AND PAINT ALL CONDUIT AND PIPES WITHIN WORK AREA, TYP.
  - EXISTING BEAD BOARD WOOD CEILING TO BE PREPARED AND PAINTED, TYP.
  - EXISTING PLYWOOD PROTECTION BOARD IS TO BE REMOVED, THE PLASTER SURFACE UNDERNEATH IS TO BE COMPLETELY RESTORED FROM THE BASE SHEATHING TO THE FINISH COAT TO MATCH ADJACENT FINISH AND PAINTED, TYP.
  - BOTH SIDES OF EXISTING DOOR FRAMES ARE TO BE PREPARED AND PAINTED, U.O.N., TYP.
  - GC TO PROVIDE AND INSTALL NEW ADA COMPLIANT LEVER HARDWARE AT EXISTING DOORS, GC TO REMOVE EXISTING DOOR HARDWARE AS REQUIRED AND MODIFY DOOR PANEL AND FRAME AS REQUIRED. LEVER DOOR HARDWARE INSTALLATION REQUIREMENTS IN THE FIELD COORDINATE OPERATION AND LOOKING REQUIREMENTS WITH OWNER PRIOR TO PLACING ORDER, HARDWARE STYLE AND FINISH TO BE SELECTED BY OWNER FROM MANUFACTURERS FULL RANGE.
  - EXISTING WOOD DOORS TO BE PREPARED AND PAINTED.

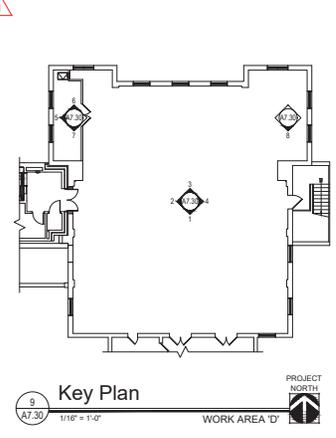

PROJECT NORTH