



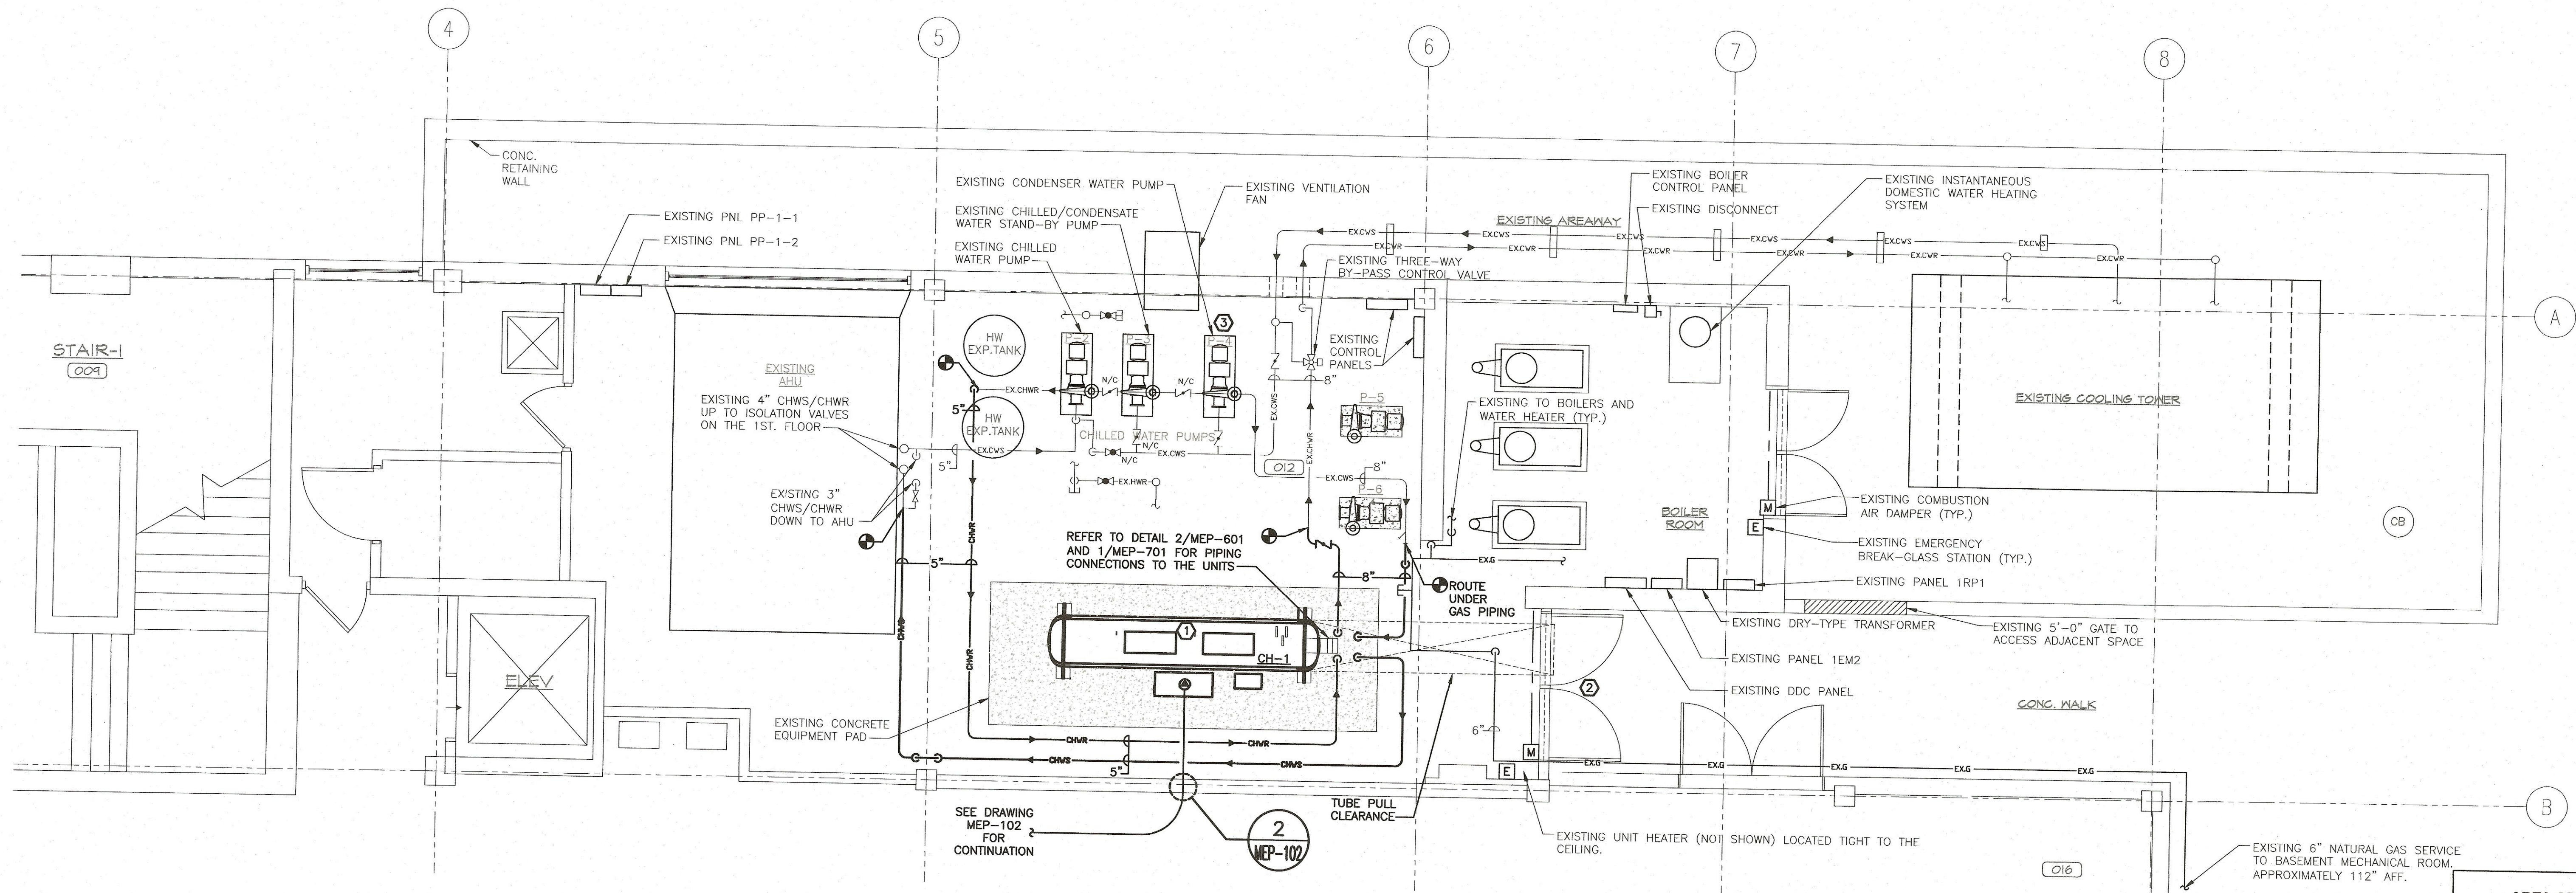

1 PARTIAL BASEMENT CONSTRUCTION PLAN
SCALE: 1/4"=1'-0"

CONSTRUCTION KEYED NOTES:

- ① PROVIDE MINIMUM 36" CLEARANCES ON ALL SIDES AND ABOVE REFER TO MANUFACTURER'S INSTALL MANUAL FOR ALL REQUIREMENTS.
- ② RE-INSTALLED DOOR, FRAME, LOUVER, AND MOTORIZED DAMPER.
- ③ RE-BALANCE EXISTING CONDENSER WATER PUMP (P-4) FOR NEW FLOW REQUIREMENTS.

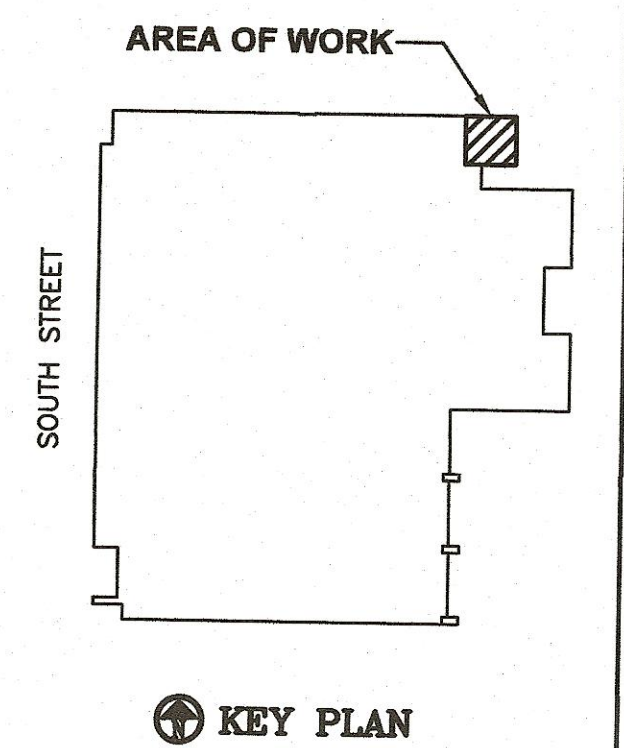

REV #	DATE	REMARKS:	ISSUE #	DATE	ISSUED FOR:
			1	9/2/21	BID

REFERENCE SCALE: 1/8" 1/4" 1/2" 0 1" 2"

UNAUTHORIZED ALTERATION OR ADDITION TO A PLAN BEARING A LICENSED PROFESSIONAL ENGINEER'S SEAL IS A VIOLATION OF SECTION 7209, SUB-DIVISION 2 OF THE N.Y. STATE EDUCATION LAW.

FELLENZER III
ENGINEERING LLP
www.felip.com

22 Mulberry St., Suite 2A,
Middletown, NY 10940
t 845-343-1481 fx 845-343-4986

181 Church St., Suite 100,
Poughkeepsie, NY 12601
t 845-454-9704 fx 855-320-8735

PROJECT TITLE: **OCCC SHEPARD STUDENT CENTER CHILLER REPLACEMENT**
115 SOUTH STREET, MIDDLETOWN, NY 10940

DRAWING TITLE: **MEP BASEMENT CONSTRUCTION PLAN**

DESIGNED BY: JDD	DRAWN BY: WPB	APPROVED BY PM: EDF	APPROVED BY PIC: EDF	DRAWING #: MEP-101
DATE: 09/02/2021	SCALE: AS SHOWN	FE PROJECT #: 20-357	PAGE 4 OF 8	