





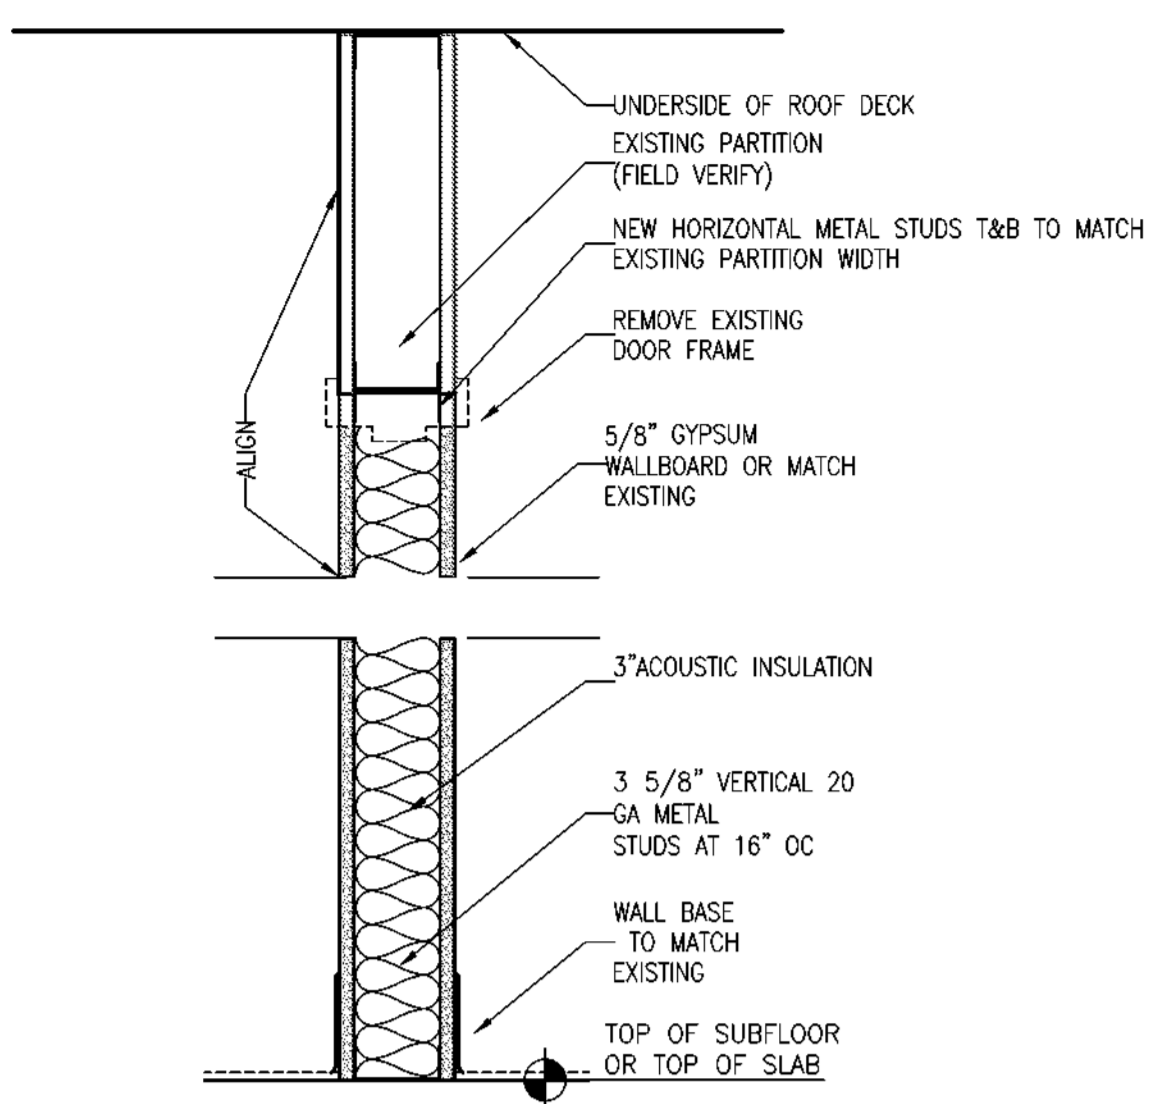


1 DOOR INFILL DETAIL
SCALE 1/2" = 1'-0"

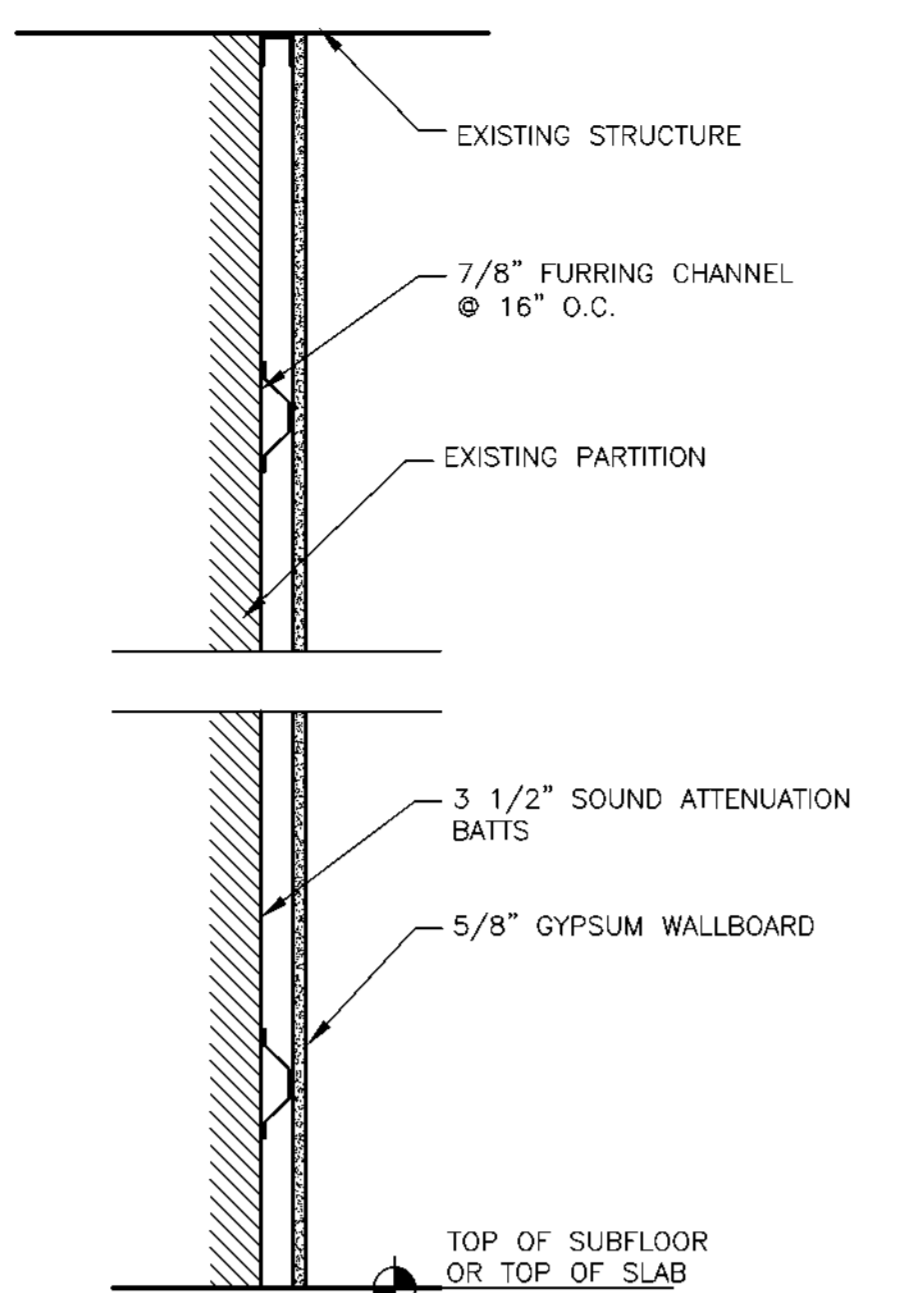


2 FURRING DETAIL
SCALE 1/2" = 1'-0"

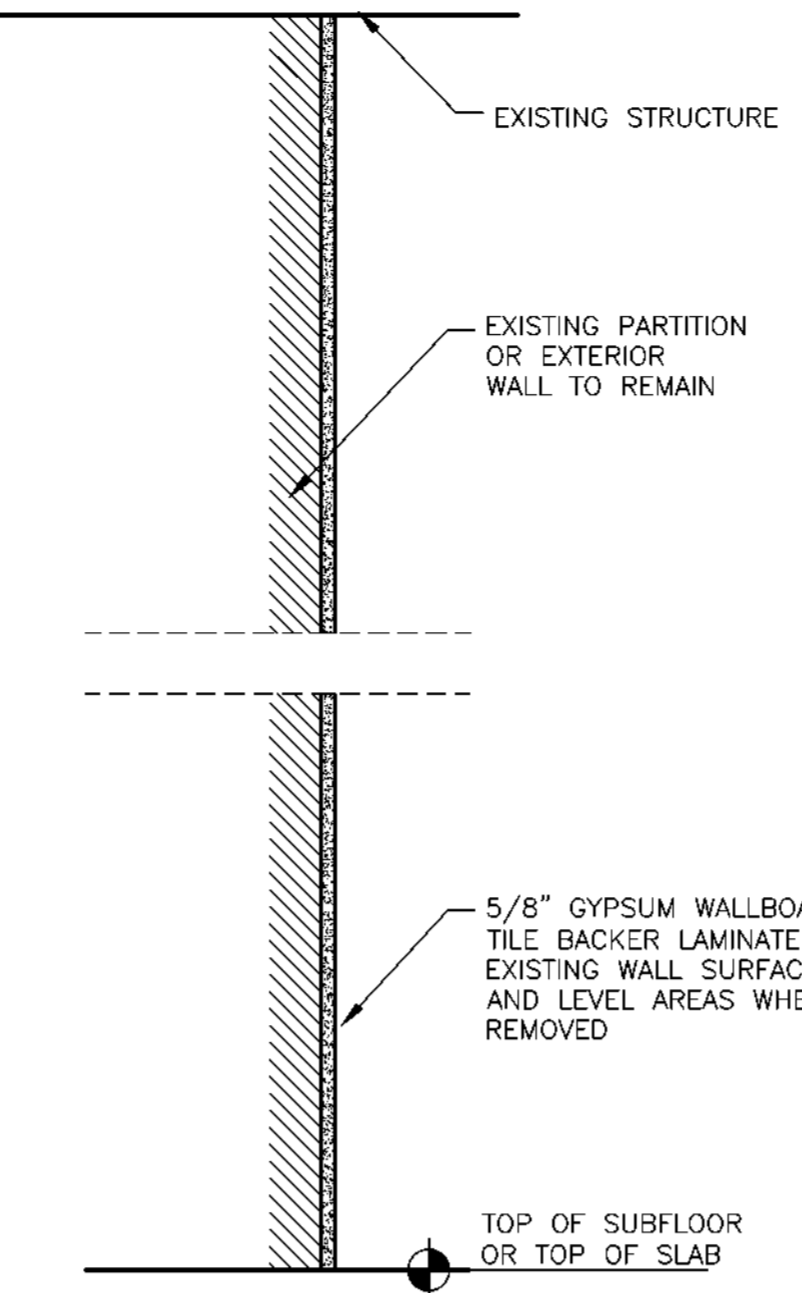


3 LAMINATED WALL FINISH DETAIL
SCALE 1/2" = 1'-0"

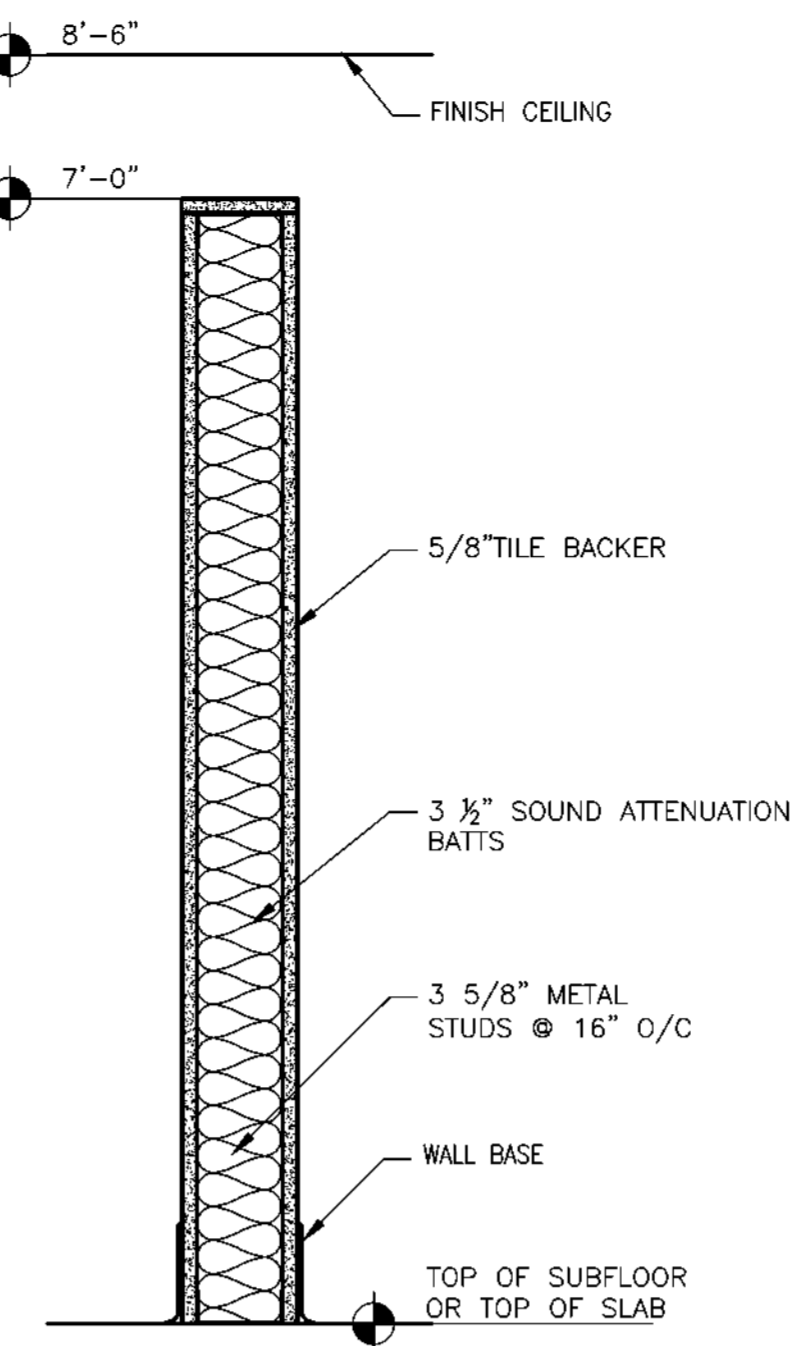


4 PARTITION DETAIL
SCALE 1/2" = 1'-0"

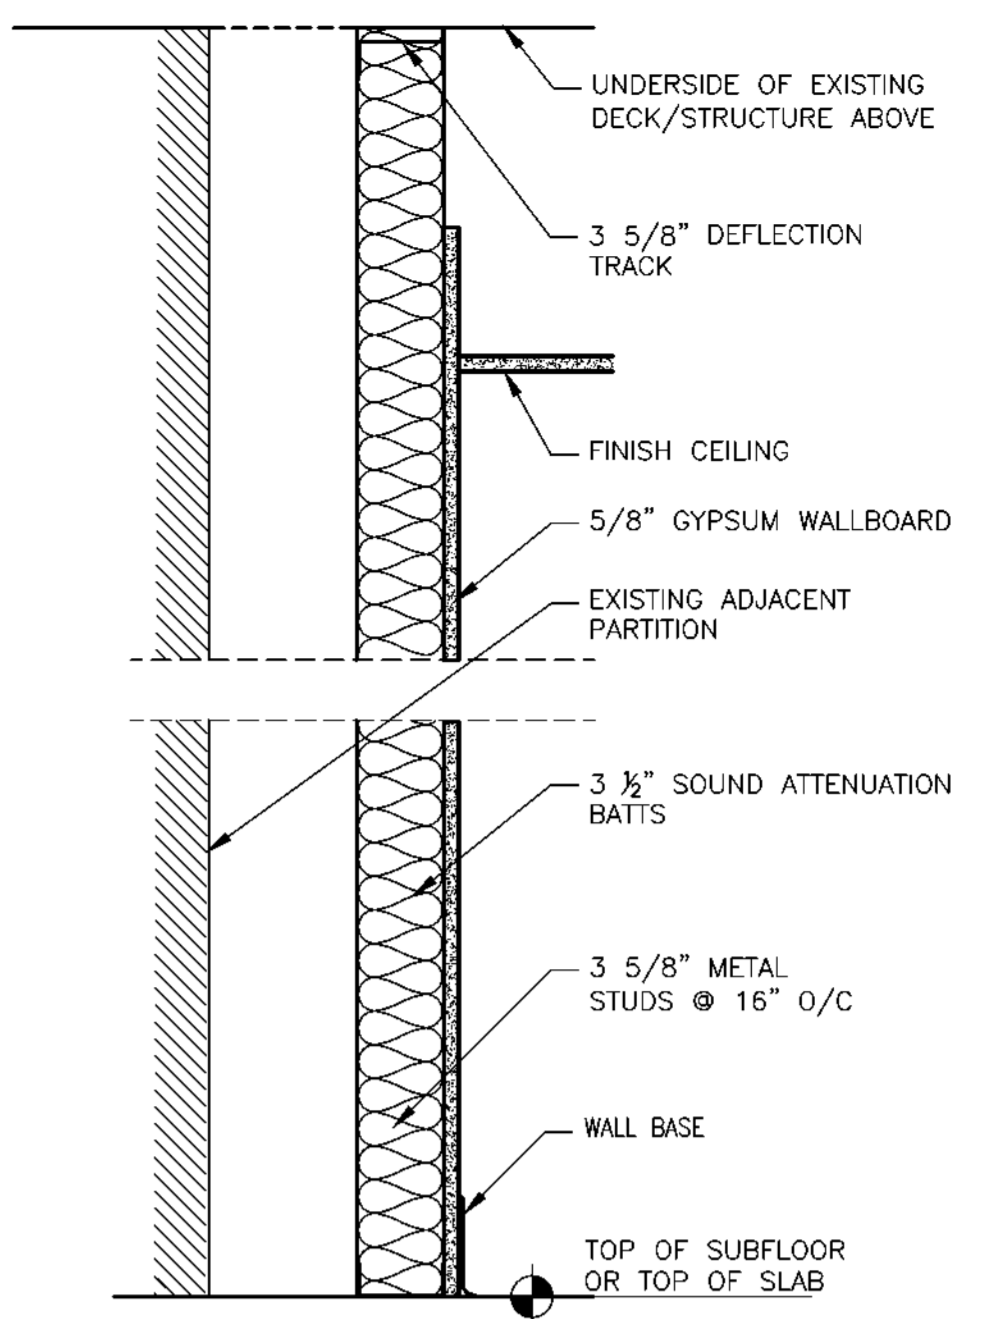


5 DUCT CHASE DETAIL
SCALE 1-1/2" = 1'-0"

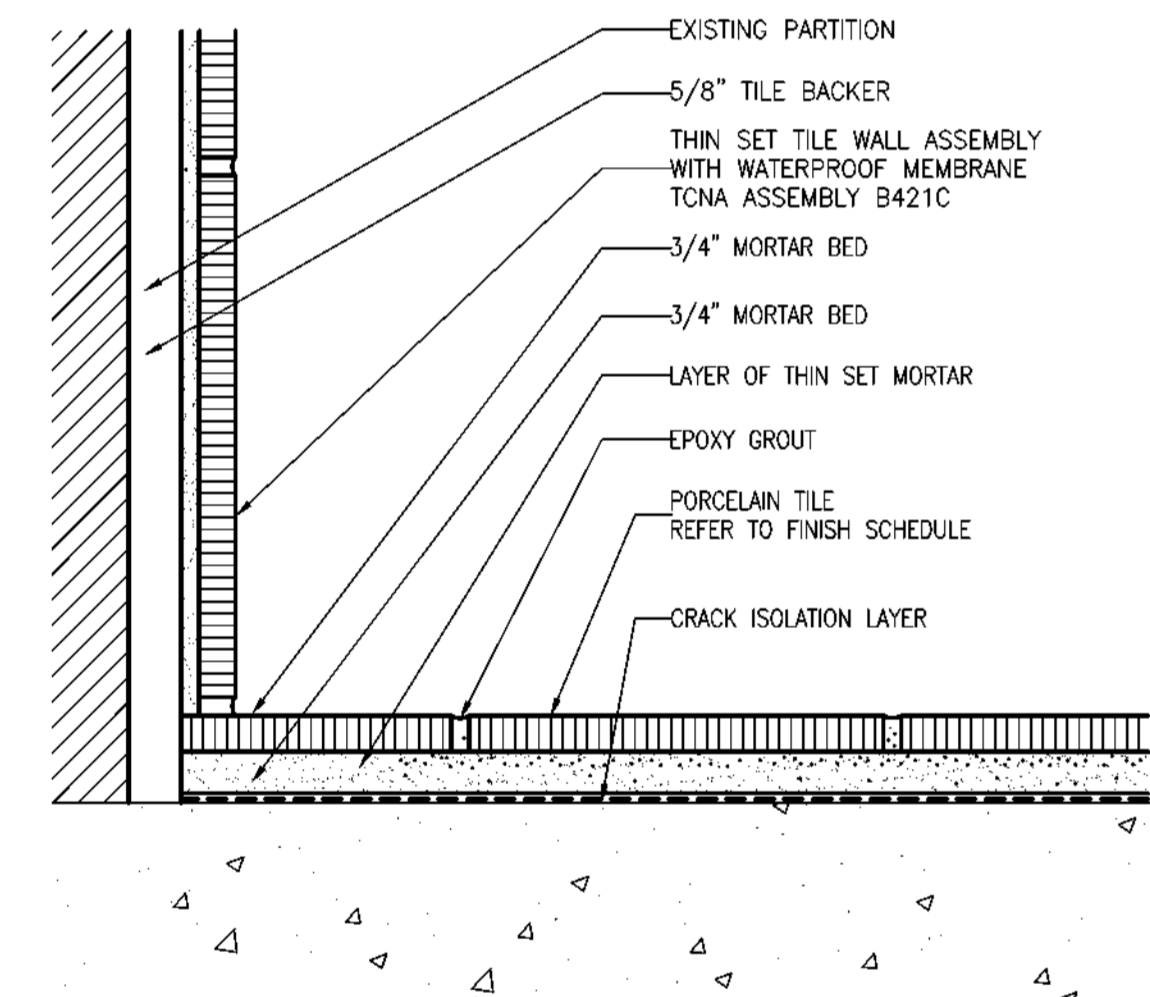


6 TILE FLOOR AND BASE DETAIL
SCALE 3" = 1'-0"
TCNA-F125 FULL 18

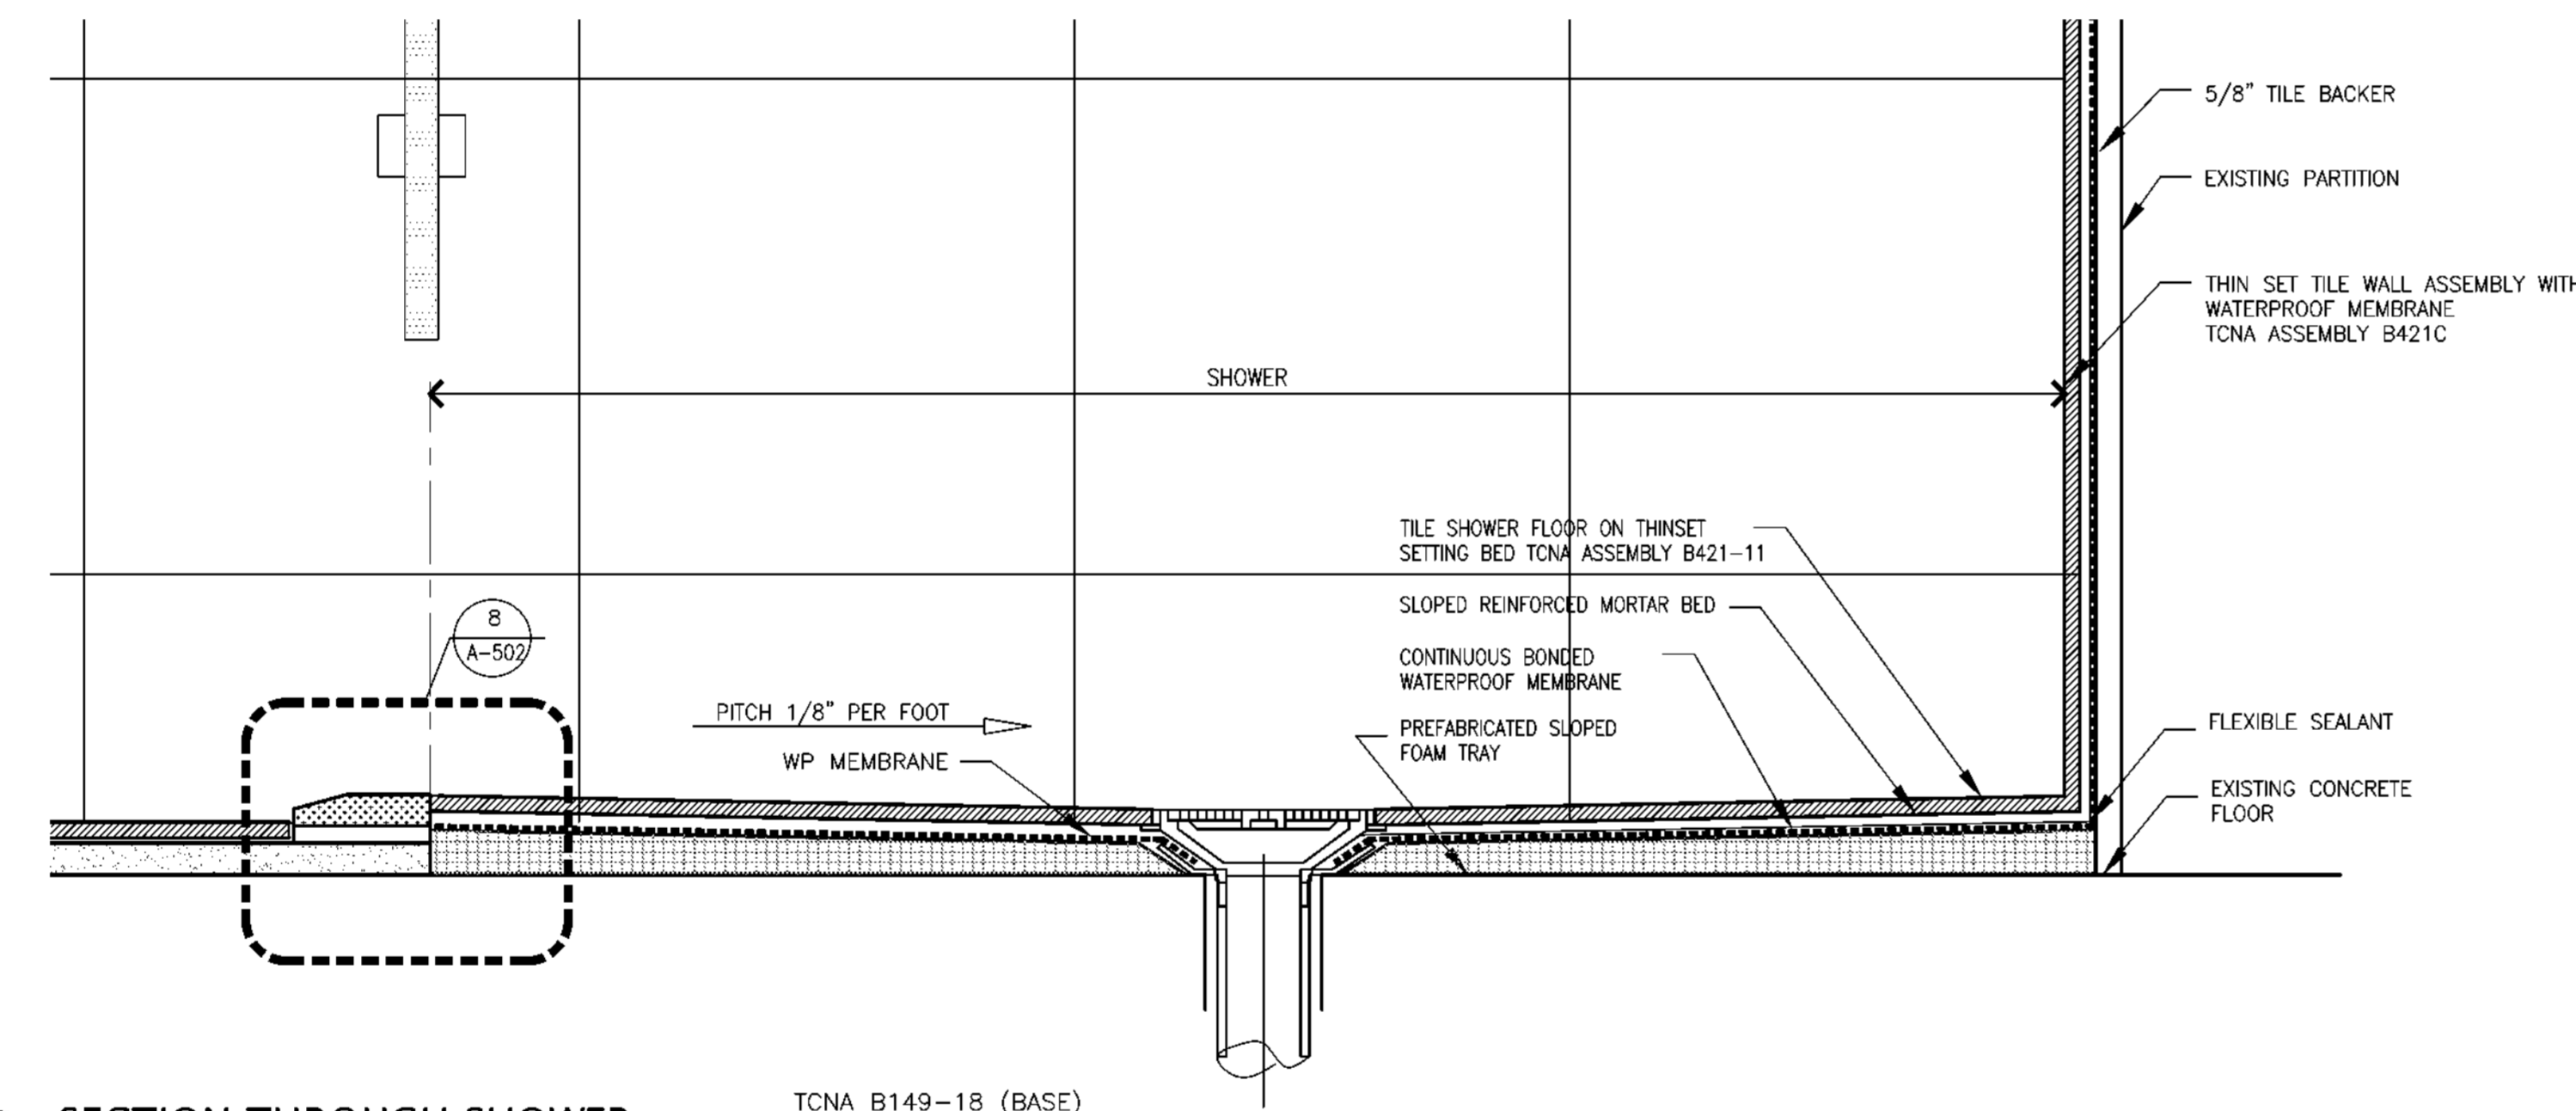


7 SECTION THROUGH SHOWER
SCALE 3" = 1'-0"
TCNA B149-18 (BASE)
TCNA WR-45-18 (WALL)

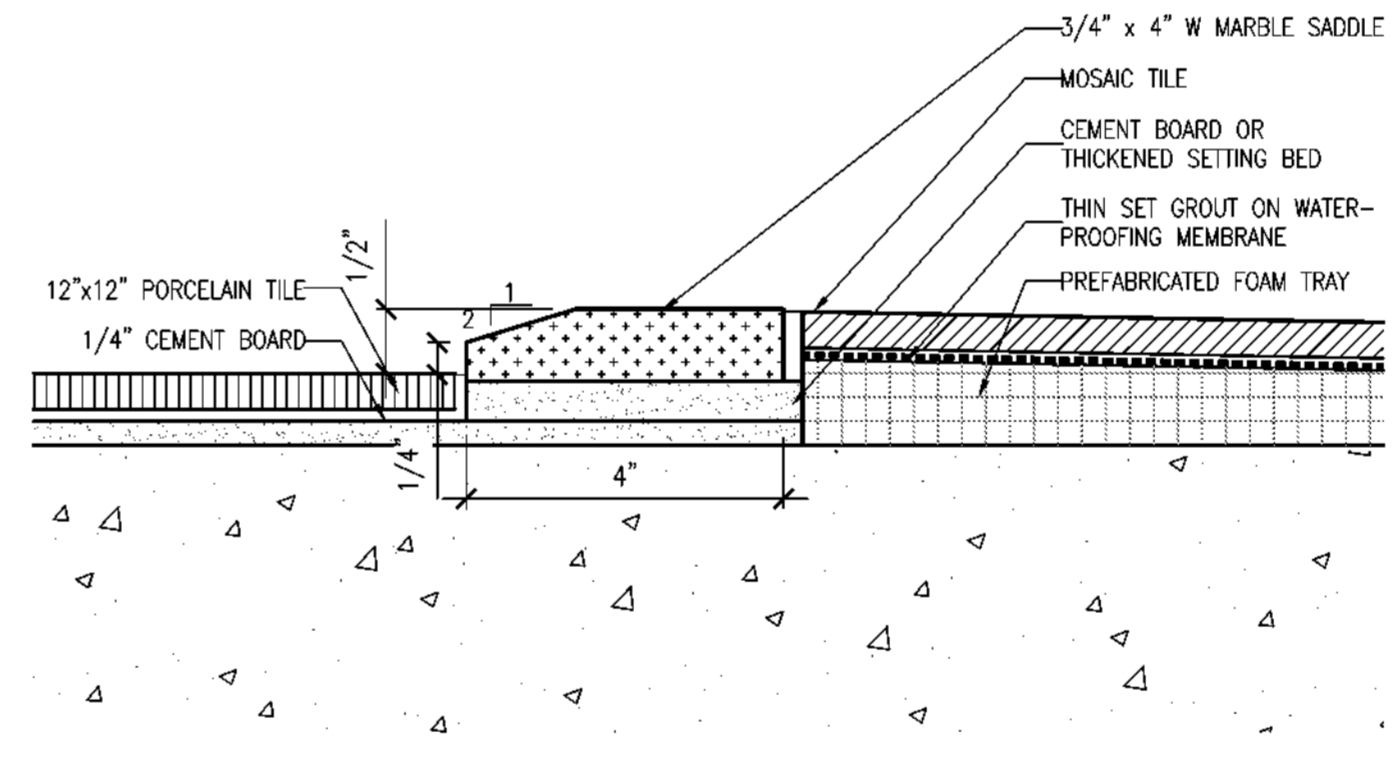


8 SHOWER EDGE DETAIL
SCALE 1/2" = 1'-0"

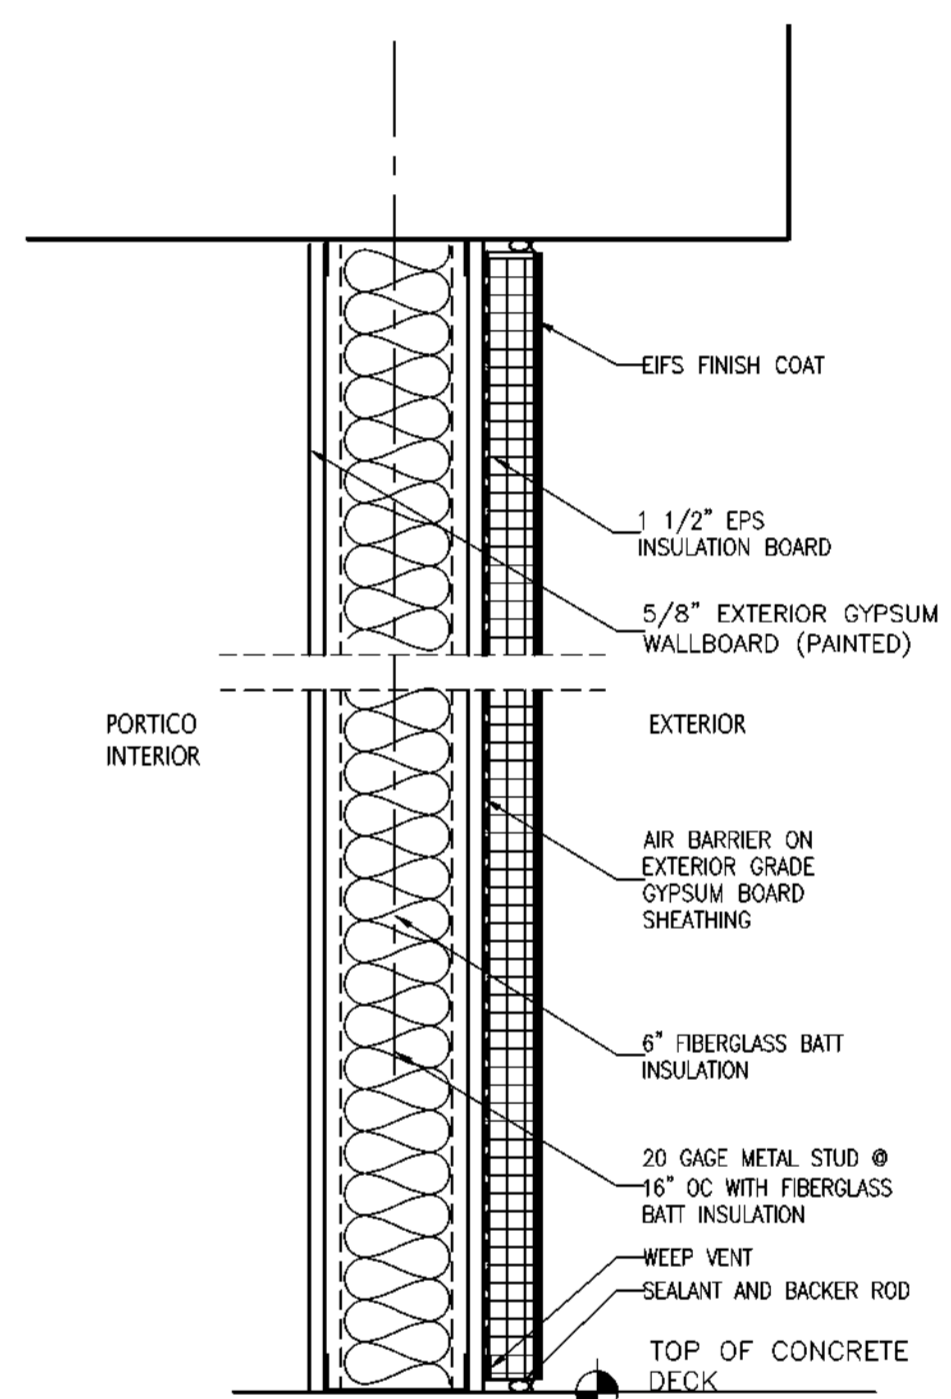


9 PORTICO EXTERIOR WALL
SCALE 1-1/2" = 1'-0"

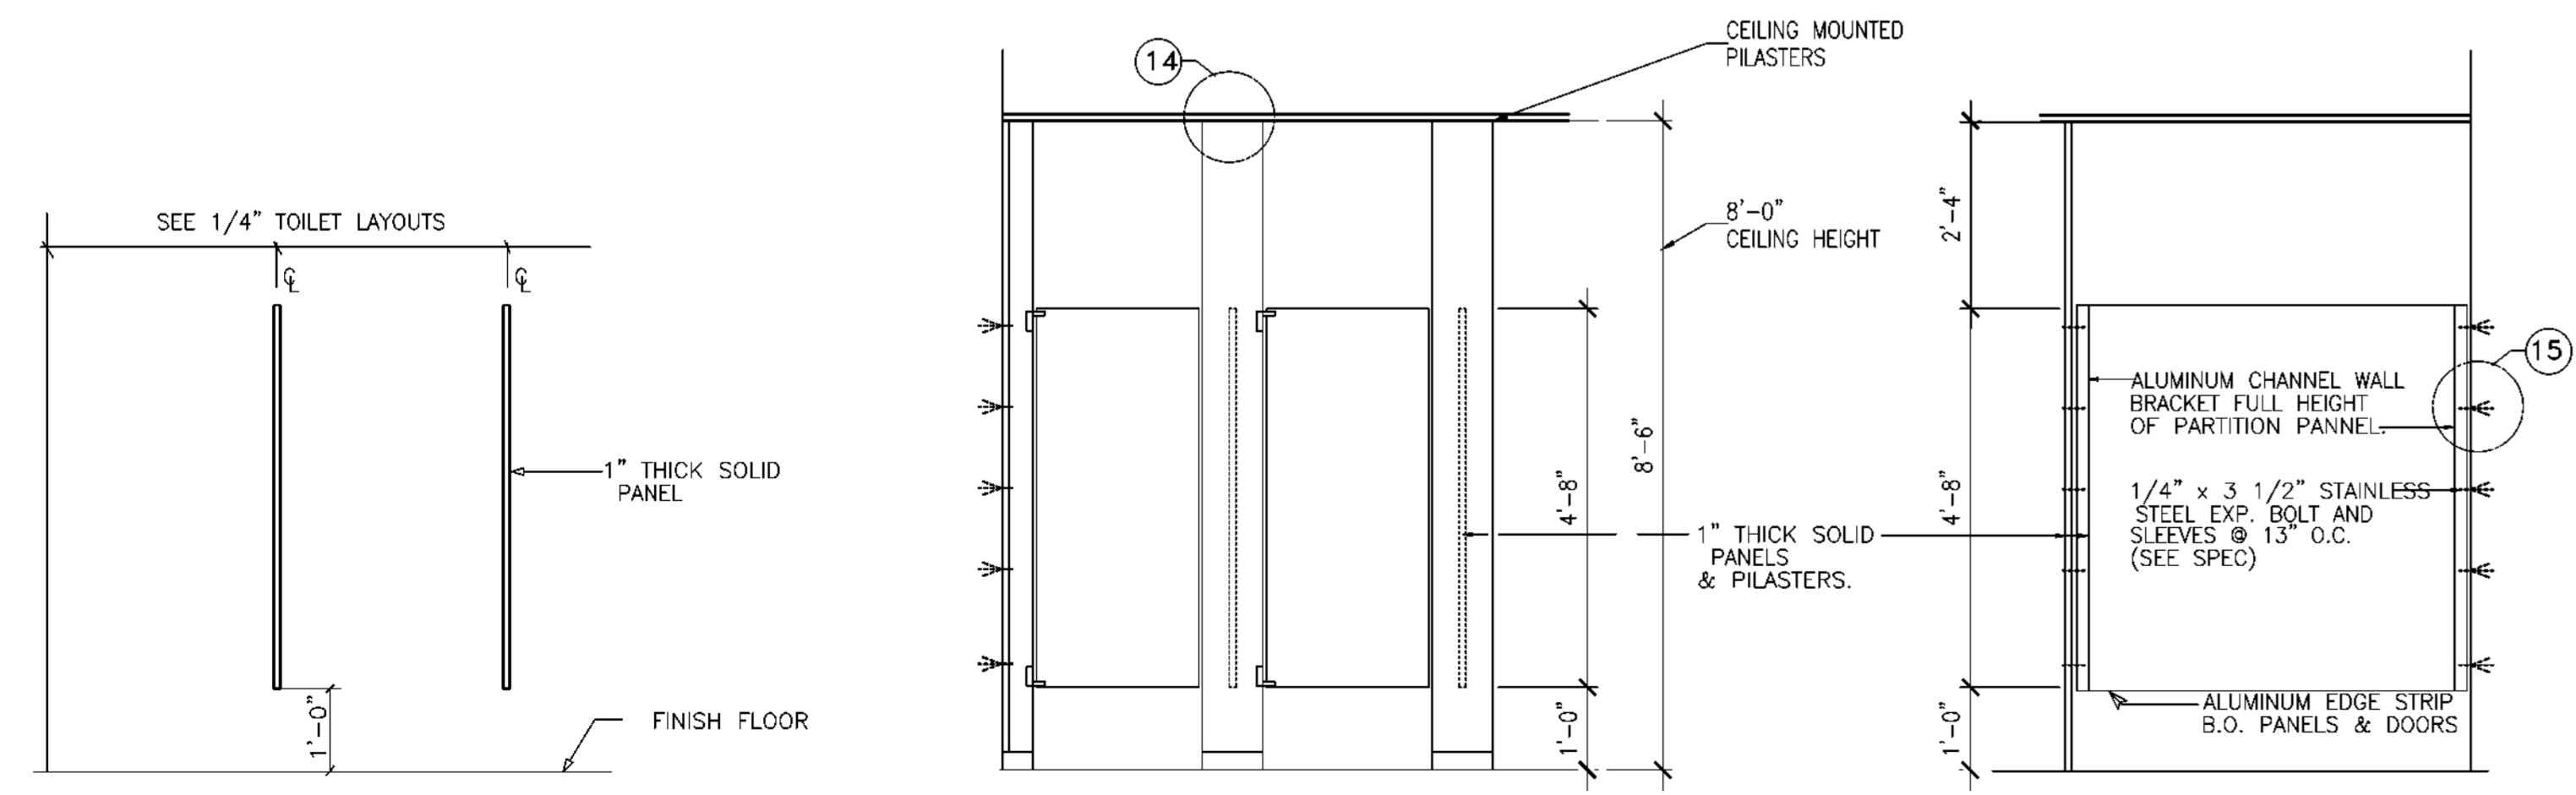


11 TOILET PARTITION ELEVATIONS
SCALE 1/2" = 1'-0"

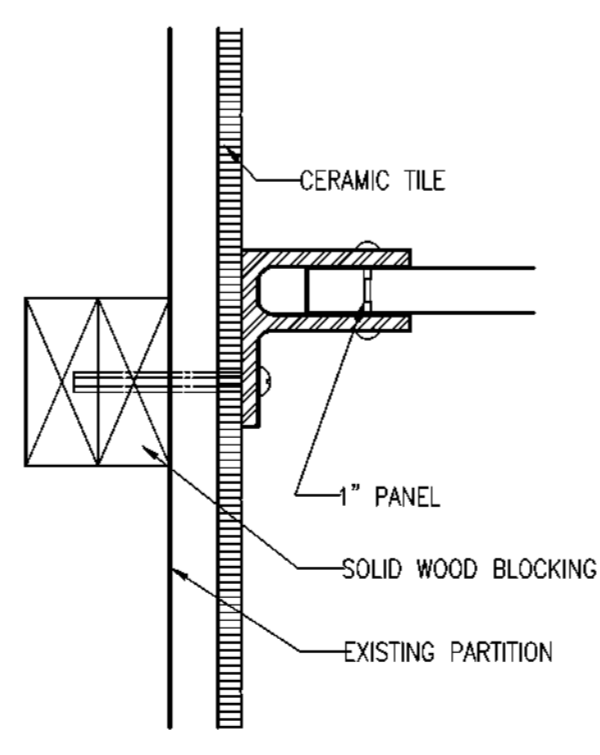

13 WALL MOUNTING DETAIL
SCALE 3" = 1'-0"

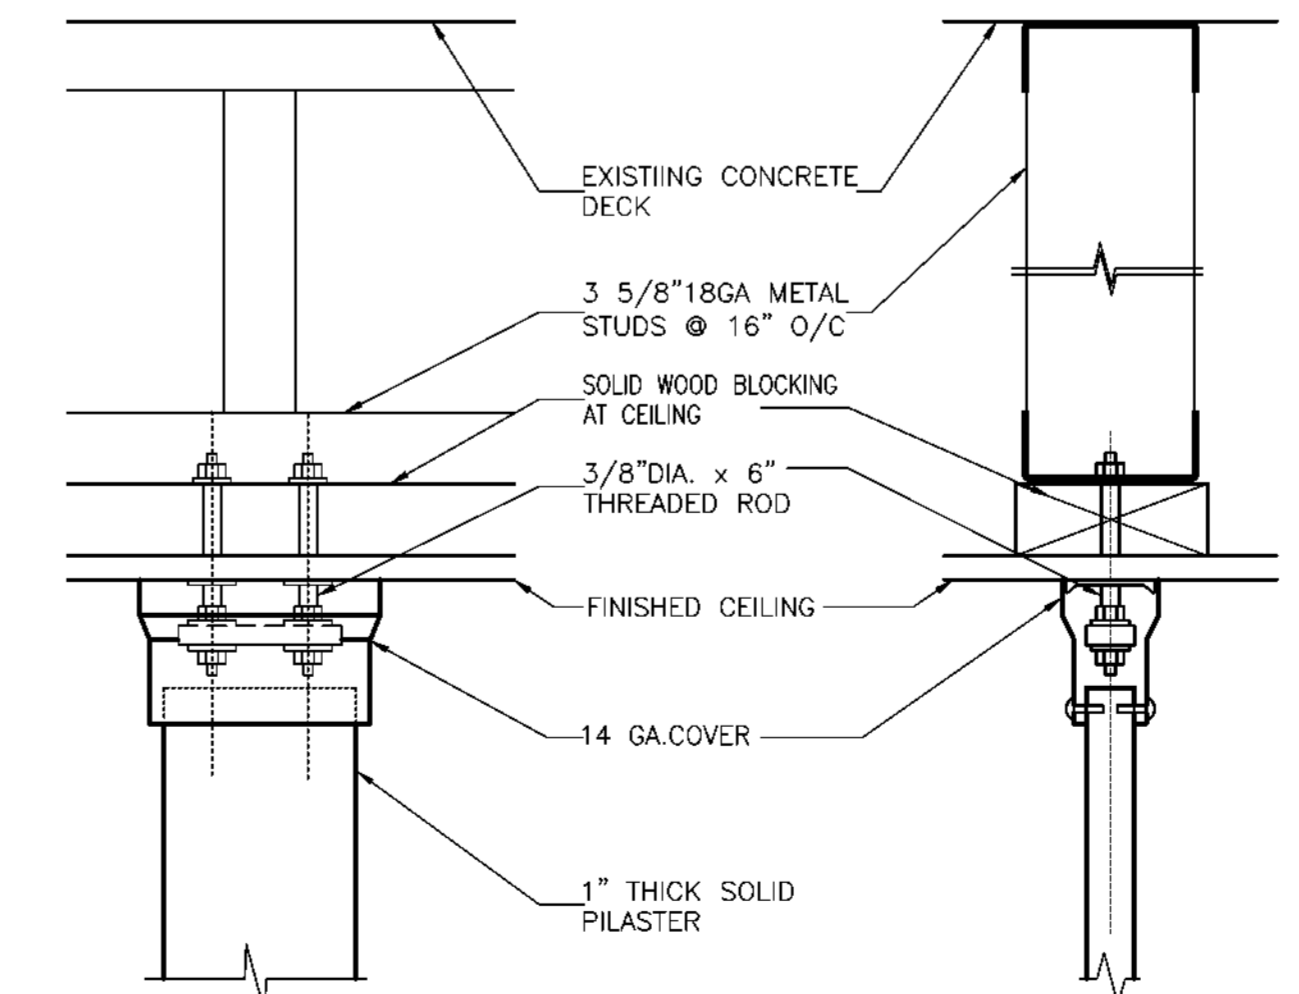

14 CEILING MOUNTING DETAIL
SCALE 3" = 1'-0"

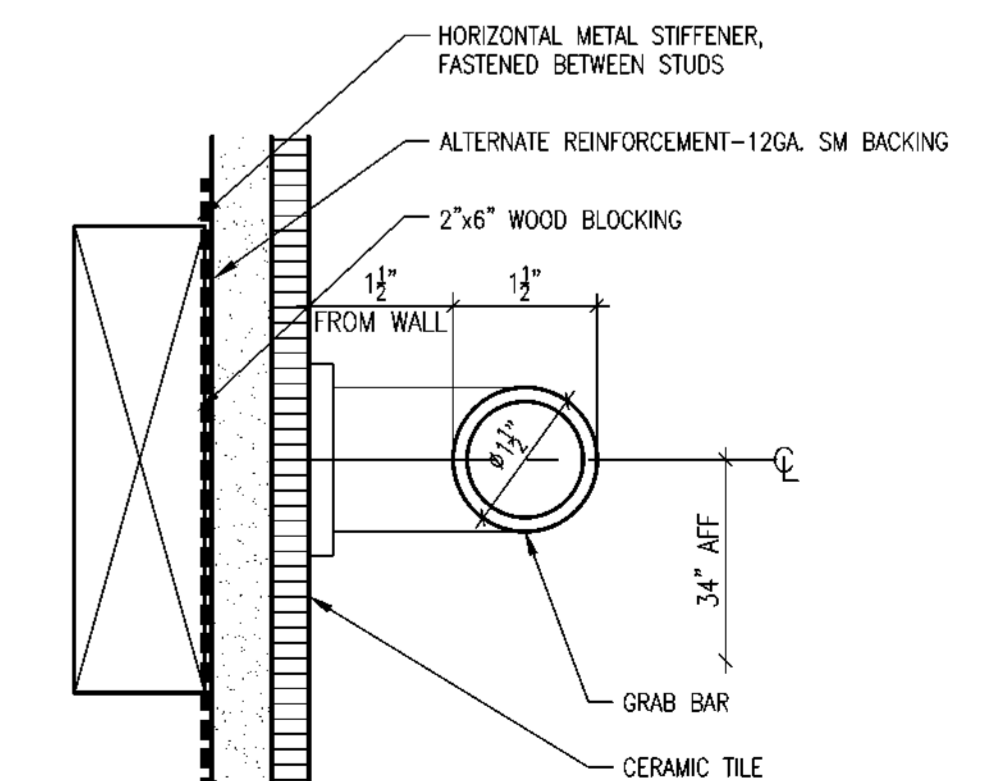


15 GRAB BAR BLOCKING DETAIL
SCALE 1/2" = 1'-0"

Lothrop

Lothrop Associates LLP Architects
333 Westchester Avenue
White Plains, New York 10604
914-741-1115

White Plains Rochester Red Bank Hartford

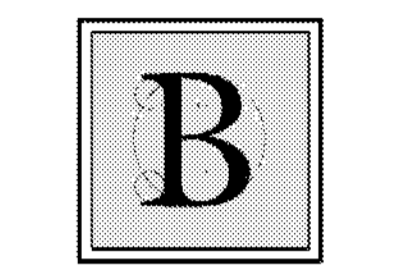

BLAKE ENGINEERING PLLC
1898 COUNTY ROUTE 1 WESTTOWN, NY 10998
TEL: 845-467-9207 FAX: 845-707-9208
M.BLAKE@BLAKEENGINEERINGPLLC.COM
MATTHEW G. BLAKE, P.E., LEED AP
NY - 89039 NJ - GE05037 PA - PE079303
MA - 51197 CT - 32283 FL - 85926



ENVIRONMENTAL MANAGEMENT SOLUTIONS
420 COLUMBUS AVENUE
VALHALLA, NY 10955

ISSUE NO.	ISSUE DATE	DESCRIPTION
1	03-19-2021	ISSUED FOR BID



**ALTERATIONS TO
BUILDING # 51,
EMERGENCY HOUSING
GROUP
38 SEWARD AVENUE
MIDDLETOWN, NY 10940**

**MISCELLANEOUS
DETAILS-II**

PROJECT NO.: 1802-01

DRAWING NO.:

A-502