

NOTE ON ITEM # 71
THIS EXISTING COUNTER MEASURES 17'9" LONG -
IT WILL NEED 4" TO 6" REMOVED FROM NEAR THE LEFT
END TO FIT IN ITS NEW LOCATION - THE CHEF (LURGAN)
KNOWS SOMEONE AT THE CLUB WHO CAN DO THIS WORK

(DIMESTIC) E.C. 115/114 W/ 5-15 PUG & COB - 52" AFF

E.C. 120/14 1800W-15 AMP- 52" AFF

E.C. 120/114 - 10.7 AMP- NEMA 6-15P- 52" AFF

E.C. 208/114 (VERIFY) 23.6 AMP- 5200W- 52" AFF- BRONZE VACUUM BREAKER

3/8" C.W. FLARE 52" AFF

E.C. 120/14 - 8.0 AMP

SEE SPEC SHEET

1/2" C.W. - DRAIN - 2" - VACUUM BREAKER

208/120/1-30 AMP

MANCINI ESPRESSO MACHINE (NO DATA PLUM) VERIFY UTILITIES

(2 GROUP)

1/2" H.W. - 32" AFF

1/2" I.W. - 18" AFF

1/2" C.W. - 32" AFF

3/4" B.W. DRAIN - 6" AFF (INDIRECT)

1/2" C.W. INLET - 60" AFF

1/2" MACHINE DRAIN - 54" AFF TO I.W.

E.C. VERIFY VOLTS & PHASE - 73 3/4" AFF

DR - 115/114 ? AMP- 15" AFF - VERIFY

26 1/2"

20 1/2"

24"

26 1/2"

24"

26 1/2"

LEGEND			
HW	Hot Water	SR	Single Receptacle
CW	Cold Water	DR	Duplex Receptacle
IW	Indirect Waste	G	Gas
W	Waste	AFF	Above Finished Floor
FD	Floor Drain	FS	Floor Sink
HP	Horsepower	JB	Junction Box
EC	Electric Connection		
	Electric Symbol		

CONTRACTORS MUST READ THIS !
Dimensions shown are to actual outlets on equipment and are as accurate as can be determined at this time - Allowances must be made for traps, elbows, tail pieces, fittings, etc. - All final connections by other trades - Disconnect switches & vacuum breakers are not in Kitchen contract.


PLUMBER'S MUST READ THIS !

DIMENSIONS SHOWN AS HEIGHT OF FAUCET AFF IS THE POINT OF CONNECTION ONLY. STUB OUT OF WALL AT A HEIGHT THAT WILL ALLOW FOR SHUT-OFF VALVE THEN BUTT TO CONNECTION.

KITCHEN CONSULTANTS, INC.
CONSULTANTS & DESIGNERS
2830 LAYMONS HILL LANE
LAPORTE, CO 80089
C-303-665-8692
O-303-319-9174
EMAIL: kitchenconsultants@comcast.net
DATE 6-17-24
SCALE 1/2"=1'-0"
DRAWN BY RCF

When 4' high 7-15-2021
MECH - 7-6-2021

OLD OAKS CC
TR

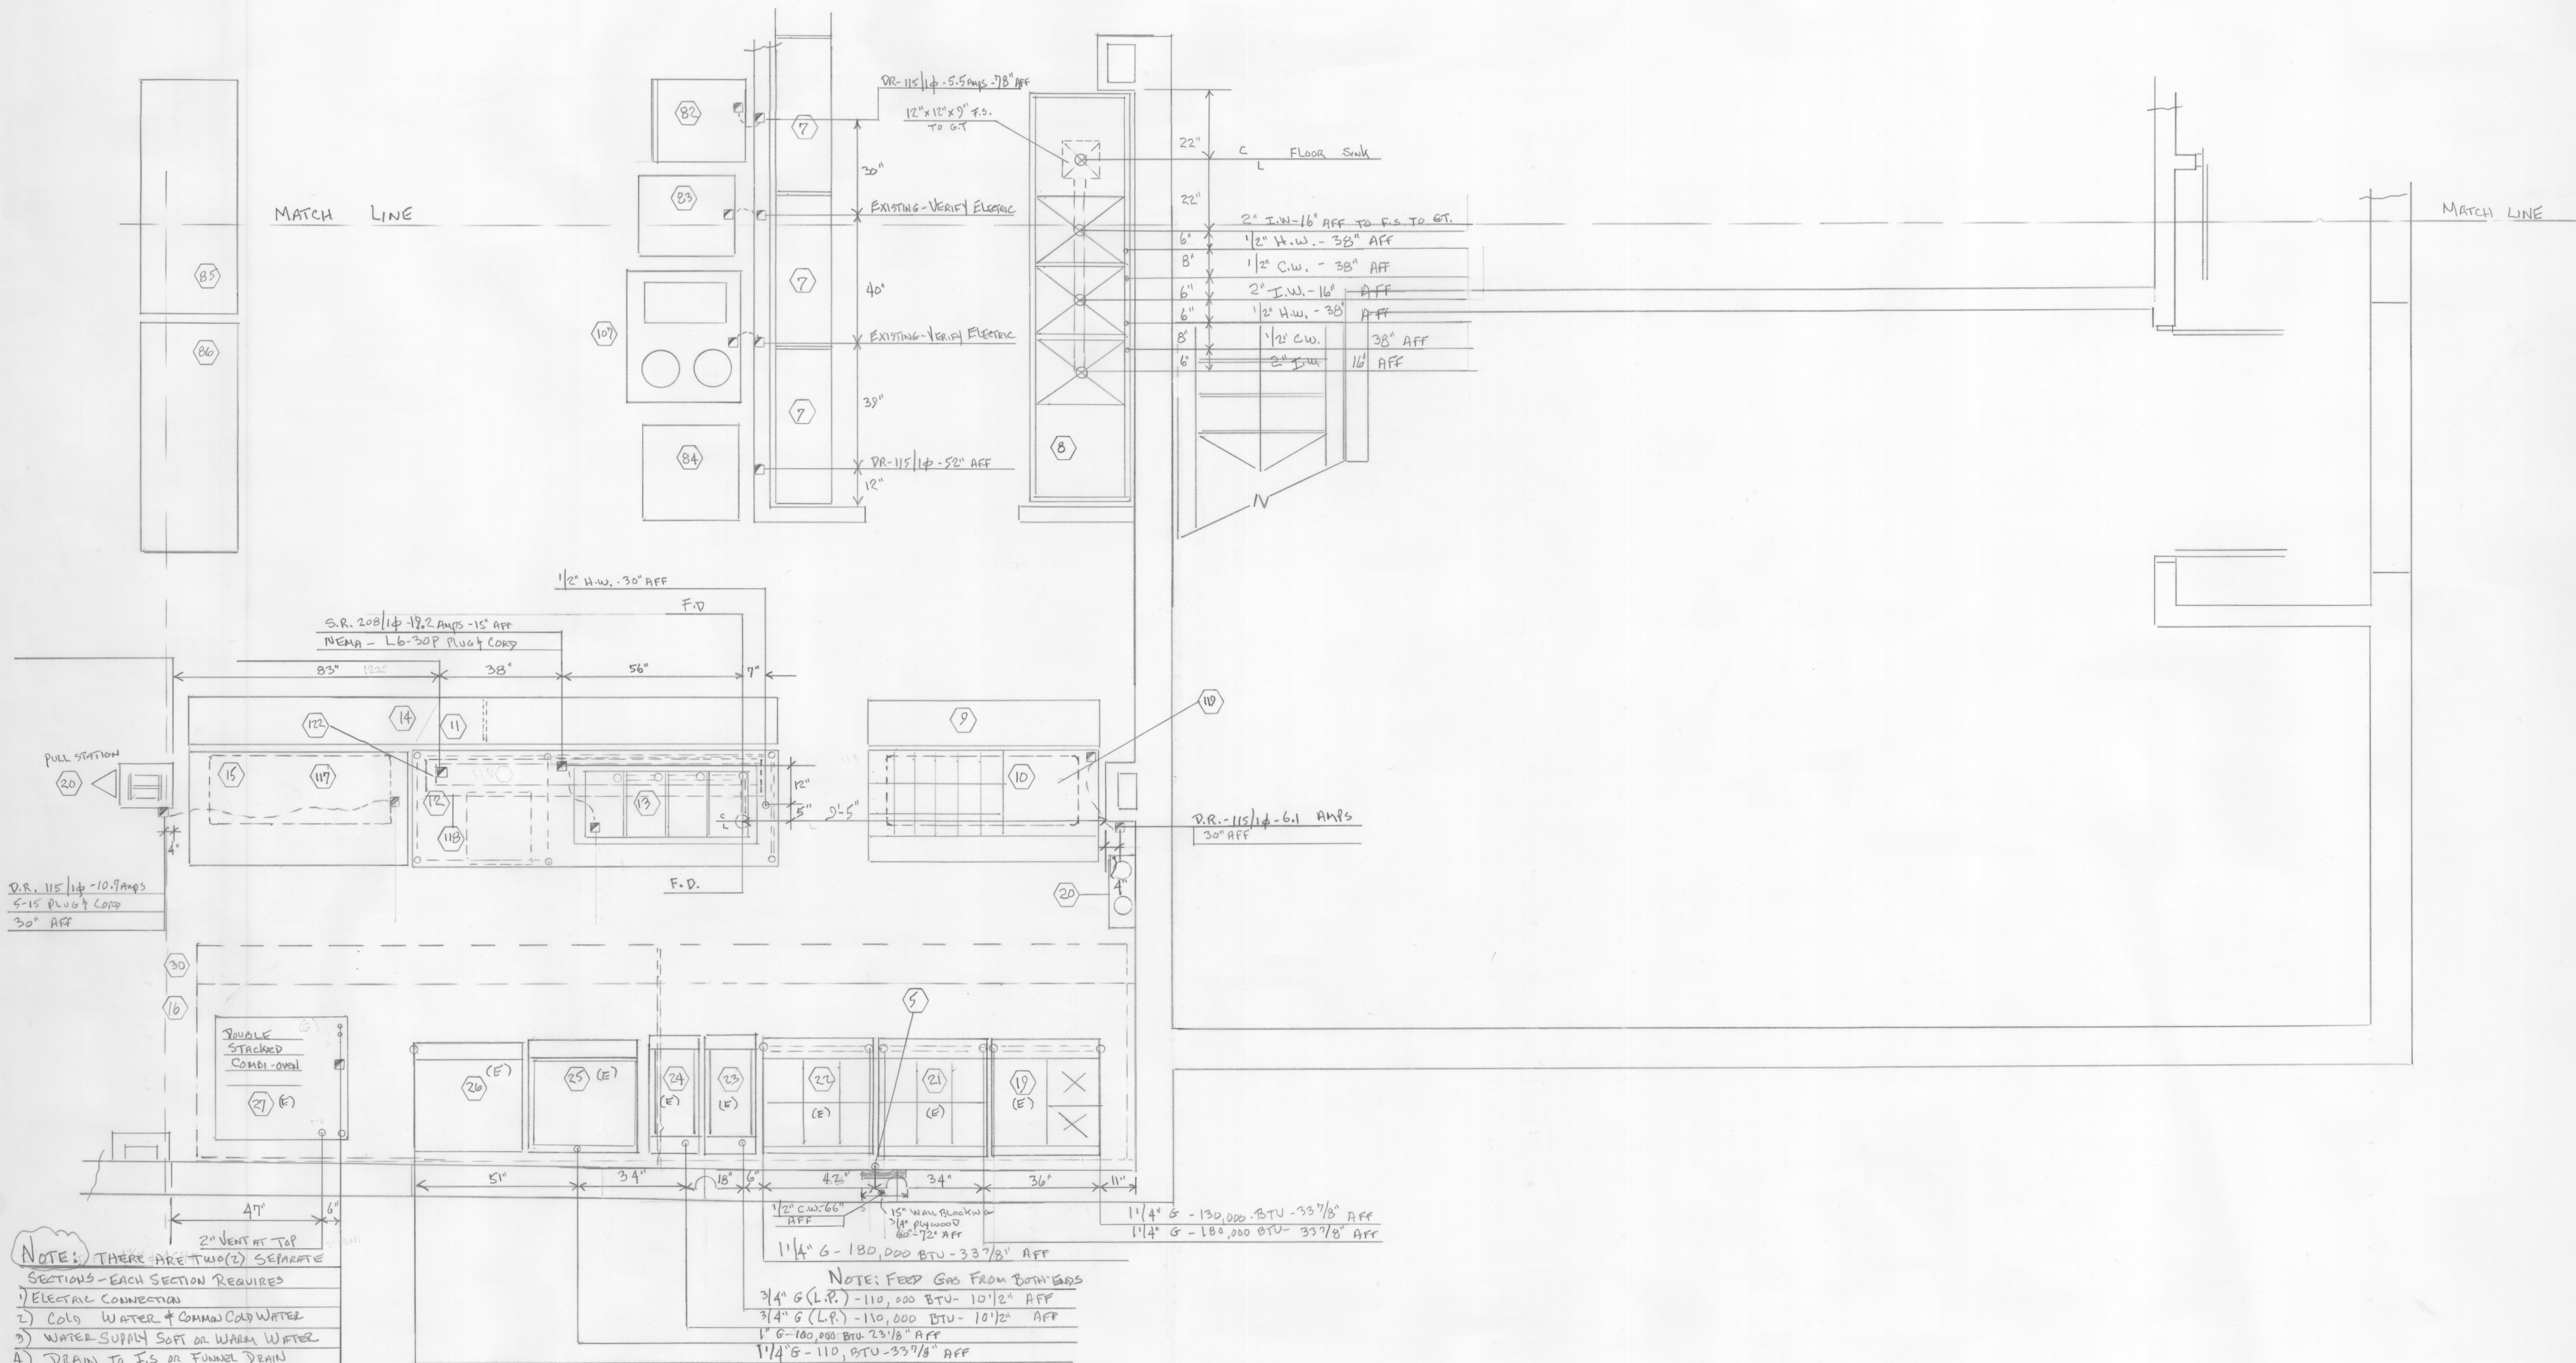

- NOTE: THERE ARE TWO (2) SEPARATE SECTIONS - EACH SECTION REQUIRES
- 1) ELECTRICAL CONNECTION
 - 2) COLD WATER + COLD WATER
 - 3) WATER SUPPLY SOFT OR WARM WATER
 - 4) DRAIN TO F.S. OR FUNNEL DRAIN
 - 5) 2" VENT PIPE

CONTRACTOR'S NOTES

CONTACT ORIGINAL DEALER OR NATIONAL DIRECTLY FOR ASSISTANCE WITH UTILITIES NECESSARY TO RECONNECT IN NEW LOCATION - ITEMS #1, 2, 100

DOUBLE → SINGLE

NOTE: FEED GAS FROM BOTH ENDS

3/4" G (L.P.) - 110,000 BTU - 10 1/2" AFF

3/4" G (L.P.) - 110,000 BTU - 10 1/2" AFF

1" G - 100,000 BTU - 23 1/8" AFF

1 1/4" G - 110,000 BTU - 33 7/8" AFF



SCHEDULE OF EQUIPMENT

ITEM	DESCRIPTION	MANUFACTURER & MODEL	REMARKS	VOLTS & PHASE	AMPS	WATTS	HOSE POWER	GAS - BTU's	HOT WATER	COLD WATER	INDIRECT WASTE	DIRECT WASTE
1	SOILED DISHTABLE w/ SOAK SINK, PRE-RINSE SINK, SCRAP TROUGH	FABRICATED - EXISTING - RELOCATE	(E) REPLACE FAUCET w/ T&S B-0300LN w/ 135X	208/3P	57.66	45,100			1/2"	1/2"	1 1/2"	
2	CONVEYOR DISHWASHER	CMA-EST-66 H - EXISTING - RELOCATE		208/3P	125	45,000			3/4"			
3	CLEAN DISHTABLE	FABRICATED - EXISTING - RELOCATE	(E)									
4	BOOSTER HEATER	ARDEL J 645R - EXISTING - RELOCATE	(E) 3/4" OUTLET TO ITEM 2	208/3P	125	45,000			1/2"	1/2"	1 1/2"	
5	POT FILLER FAUCET	T&S B-0592 - EXISTING - RELOCATE										
6	DISH DOLIES	EXISTING - RELOCATE	(E)									
7	DISH STORAGE SHELVING	METRO - SUPER FREEST - ADJUSTABLE - METRO SEAL										
8	3 COMPARTMENT POT SINK	FABRICATED - GOLDBENSTEIN	w/ T&S B-153156 & B-231 (3) B-3970 L.W.						1/2"	1/2"	2"	
9	DISH CABINET	"	"									
10	SANDWICH REFRIGERATOR	CONTINENTAL SW72N 18M	w/ CASTERS - 5-15 PLUG & CORD	115/1P	6.1							
11	DISH CABINET	FABRICATED - GOLDBENSTEIN										
12	COOK'S WORK TABLE - SIS	"	w/ CUT OUT FOR STEAM TABLE w/ T&S B-0315 FAUCET						1/2"			
13	DROP-IN STEAM TABLE	ATLAS WIH-4	w/ DRAIN TO SINGLE MANIFOLD w/ L-B-309 PLUG & CORD	208/1P	16.7	4000					1"	
14	SPARE CABINET	FABRICATED - GOLDBENSTEIN										
15	WORK TOP FREEZER w/ DRAWERS	CONTINENTAL LFA-68 D	w/ 5-15 PLUG & CORD w/ CASTERS	115/1P	10.7							
16	RANGE HOOD & SUPPLY PLENUM	LARKIN MODEL EO-FPSP	SEE NOTE # 1	115/1P		600						
17	SUPPLY FAN		N.I.C. - SEE HVAC									
18	EXHAUST FAN		N.I.C. - SEE HVAC									
19	RANGE w/ 2 BURNERS - GRIDDLE - OVEN	GARLAND - MST 42R	(E) EXISTING - RELOCATE L.P. GAS					114"				*
20	FIRE SUPPRESSION SYSTEM	ANSUL R-102	GAS VALVE SIZE BY MEP'S					114"				*
21	6 BURNER RANGE w/ OVEN	GARLAND - MST-43 R	(E) VERIFIED L.P. GAS					114"				*
22	"	" MST-43 R	(E) " " "					114"				*
23	FRYER	Pitco SG-14	L.P. GAS - EXISTING - RELOCATE					114"				*
24	FRYER	Pitco SG-14	L.P. GAS " "					114"				*
25	GRIDDLE w/ BRAILER BASE	MONTAGUE (NO SPEC SHEET AVAILABLE)	(E) VERIFIED L.P. GAS					114"				*
26	RANGE w/ OVEN & BRAILER ABOVE	GARLAND M-100 XRM - EXISTING - RELOCATE	(E) " " "					114"				*
27	COMBI-OVENS	RATIONAL DOUBLE STACK SCC WE 62	(E) H.A.C. WATER IN & OUT ?	208/3P	59.0							SEE NOTES ON DRAWING BR
28	HAND WASH SINK	ADVANCE 7-PS-131	includes TOWEL GAS & SOAP DISP						1/2"	1/2"	1 1/2"	
29	POT & PAN SHELVING	METRO - SUPER FREEST - ADJ - MOBILE - METRO SEAL										
30	SUPPLY PLENUM	LARKIN MODEL FPSP										SEE ITEM 16
31	WOOD TOP BAKERS TABLE	FABRICATED - GOLDBENSTEIN										
32	SIS TOP " "	"										
33	INGREDIENT BINS	-	EXISTING - RELOCATE									
34	HAND WASH SINK	ADVANCE - 7-PS-131	SAME AS ITEM 28						1/2"	1/2"	1 1/2"	
35	60 QT MIXER	HOBART H-600 (EXISTING - RELOCATE)	(E) CHECK EXISTING PLUG & CORD	208/3P	10.0							
36	ONE COMPARTMENT SINK w/ D.B.	FABRICATED - GOLDBENSTEIN	w/ T&S B-231 FAUCET & WASTE						1/2"	1/2"	1 1/2"	
37	BAKER'S REFRIGERATOR	CONTINENTAL L 2 PAN w/ PAN SLIDES	5-15 PLUG & CORD w/ CASTERS	115/1P	6.9							
38	PAN RACKS - MOBILE		(E) EXISTING - RELOCATE									
39	3/4 SALAD & DESSERT TABLE	FABRICATED - GOLDBENSTEIN	w/ T&S B-231 FAUCET AND BASKET WASTES						1/2"	1/2"	1 1/2"	
40	SIS OVERSHELVES FOR ITEM 39	"										
41	SLICER	HOBART 2712 - EXISTING - RELOCATE	w/ 5-15 PLUG & CORD	115/1P			1/2					
42	3/4 DEFROST SINK	- FABRICATED " "	(E)						1/2"	1/2"	2"	
43	POT & PAN SHELVING	METRO - SUPER FREEST - ADJ - MOBILE - METRO SEAL										
44	3/4 MOBILE TABLE	FABRICATED - GOLDBENSTEIN	30" X 48"									
45	HOBART "BUFFALO" CUTTER	HOBART 84145 - EXISTING - RELOCATE	5-15 PLUG & CORD	115/1P			1/2					

NOTE TO MEP's

June 7, 2021

We have tried to the best of our ability to give you the latest manufacturer's specification sheets on equipment to be purchased. However, with regards to EXISTING EQUIPMENT that was not always possible. Many pieces of existing equipment do not have the original manufacturer's data plates anymore. Those items will have a * at the end of the utility column. These items will have to be field verified.

KITCHEN HOT WATER - 140°F
HAND WASH SINK HOT WATER 105°F

SCHEDULE OF EQUIPMENT

ITEM	DESCRIPTION	MANUFACTURER & MODEL	REMARKS	VOLTS & PHASE	AMPS	WATTS	HORSEPOWER	GAS BTU'S	HOT WATER	COLD WATER	INDIRECT WASTE	DIRECT WASTE
46	WALK-IN FREEZER	IMPERIAL-BROWN	ROOM 126	115/1φ		200						
47	BLOWER COIL	HEATCRAFT-CLIMATE CONTROL CEL0045B56EE	ELECTRIC DEFROST	208/120/1φ	4.6	1050					1"	
48	COMPRESSOR - SCROLL	" " " CCH0010M	ELECTRIC DEFROST	208/120/3φ	20.0		1					
49	SHELVING FOR ITEM 46	METRO SEAL 3										
50	SPARE	-										
51	WALK-IN COOLER	IMPERIAL-BROWN	ROOM 125	115/1φ		100						
52	BLOWER COIL	HEATCRAFT-CLIMATE CONTROL CEL0055A56AM	AIR DEFROST	115/1φ	0.9						1"	
53	COMPRESSOR - SCROLL	" " " CCH0005MCA2		208/120/3φ	15.0		1/2					
54	SHELVING FOR ITEM 51	METRO SEAL 3										
55	WALK-IN REFRIGERATOR	IMPERIAL-BROWN	ROOM 124	115/1φ	1.8	200						
56	SPARE	-										
57	BLOWER COIL	HEATCRAFT-CLIMATE CONTROL CEL0095A56AM0200		115/1φ	1.8	200					1"	
58	COMPRESSOR - SCROLL	" " " CCH0010MCA2		208/120/3φ	15.0		1					
59	SHELVING FOR ITEM 55	METRO SEAL 3										
60	SPARE	-										
61	WALK-IN REFRIGERATED COUNTER	IMPERIAL-BROWN	ROOM 123	115/1φ		100						
62	BLOWER COIL	HEATCRAFT-CLIMATE CONTROL CEL0060A56AM0200		115/1φ	0.9						1"	
63	COMPRESSOR - SCROLL	" " " CCH0005MCA2		208/120/3φ	15.0		1/2					
64	PANTRY SHELVING	METRO-SUPERFREEZE-AUT-CHROME PLATED										
65	PIZZA PREP REFRIGERATOR	CONTINENTAL CPA-118	W/ 5-20P PLUG & CORD	115/1φ	16.6		3/4					
66	4'S MOBILE TABLE 30"X54"	FABRICATED-GOLDENSTEIN										
67	WALL MOUNTED Elec GHESEMEETER	VULCAN 1036	NO PLUG & CORD	208/1φ	17.3	3600						
68	4'S COOKS WORK TABLE W/ CUT-OUT	FABRICATED-GOLDENSTEIN	CUT-OUT FALDIOL-IN COLD PAN									
69	DROP-IN COLD PAN - NSF	ATLAS RM-6	W/ 5-15 PLUG & CORD	115/1φ	10.7		1/2				1"	
70	DISH CABINET	FABRICATED-GOLDENSTEIN										
71	COFFEE-TEA-TOASTER COUNTER	EXISTING-RELOCATE (SEE NOTE RE-CUT TO FIT)	(E) CUT LENGTH TO FIT SPACE									
72	RANCILLO Espresso MACHINE	2 GROUP (VERIFY)	(E) NEMA 26-30A (SUGGESTED)	208/1φ	30.0	A300					1 1/2" X 2"	
73	CURTIS GRINDER - DUAL	IL 60-10	(E)	120/1φ	8.0	960						
74	CURTIS DUAL COFFEE URN	SEMTS-10-A1000	(E) 3W + GROUND	208/1φ	23.4	5448					3/8" FLARE	
75	CONVEYOR-TOASTER 400	HATCO-TQ400-EXISTING-RELOCATE	(E) NEMA 6-15P PLUG & CORD	208/1φ	10.7							
76	" " " TQ-10	HATCO-TQ-10	(E) " 5-15P " "	120/1φ	15.0	1800						
77	MICROWAVE OVEN	BY OWNER	(E)	115/1φ								
78	5'S OVERSHELVES	FABRICATED-GOLDENSTEIN	(E)	115/1φ								
79	LARGE CHEST FREEZER	EXISTING-RELOCATE	(E)	115/1φ								
80	SMALL " "	" "	(E)	115/1φ								
81	LO-TEMP UPRIGHT FREEZER	CONTINENTAL 2F-LT	NO PLUG & CORD	115/208/1φ	13.1		1					
82	FISH FILE REFRIGERATOR	" DL 1RS-SS-F	(E) ?	115/1φ	5.5		1/4					
83	SOFT-SERVE ICE CREAM MACHINE											
84	5'S MOBILE TABLE 30"X30"	FABRICATED-GOLDENSTEIN										
85	" " " 30"X72	" "										
86	" " " 30"X72	" "										
87	" " " 30"X84	" "										
88	" " " 30"X84	" "										
89	72" WORKTOP REFRIGERATOR	CONTINENTAL SW-72N	5-15 PLUG & CORD - CATTERS	115/1φ	2.46		1/5					
90	5'S COOKS WORK TABLE	FABRICATED-GOLDENSTEIN										

NET WGT - 179 lbs - SIZE 28 1/4" X 23 5/8" X 19 3/4" H

NET WGT - 167 lbs - SIZE 28 1/4" X 23 5/8" X 19 3/4" H

NET WGT - 179 lbs - SIZE 28 1/4" X 23 5/8" X 19 3/4" H

NET WGT - 167 lbs - SIZE 28 1/4" X 23 5/8" X 19 3/4" H

30 AMP CIRCUIT - 20-70 PSI
HARDNESS 2-3 GPG

[illegible]

KITCHEN CONSULTANTS, INC.
CONSULTANTS & DESIGNERS

339 LAVENDER HILL LANE
LAFAETTE, CO 80026
0-303-665-8862
C-303-319-6174
mau.kitchenconsultants@comcast.net

DATE SCALE DRAWN BY
6-7-2021 - RF

REV 7-17-2021
REV 7-15-2021
REV 7-12-2021

OLD OAKS CC

A	0
0.3	

