



© Kevin P. Hengst, P.E., Licensed Architect, State of New York. All rights reserved. No part of this drawing may be reproduced, stored in a retrieval system, or transmitted in any form or by any means, electronic, mechanical, photocopying, recording, or by any information storage and retrieval system, without the prior written permission of Kevin P. Hengst, P.E. These plans are not to be reproduced, changed or copied without the express written permission of Kevin P. Hengst, P.E.

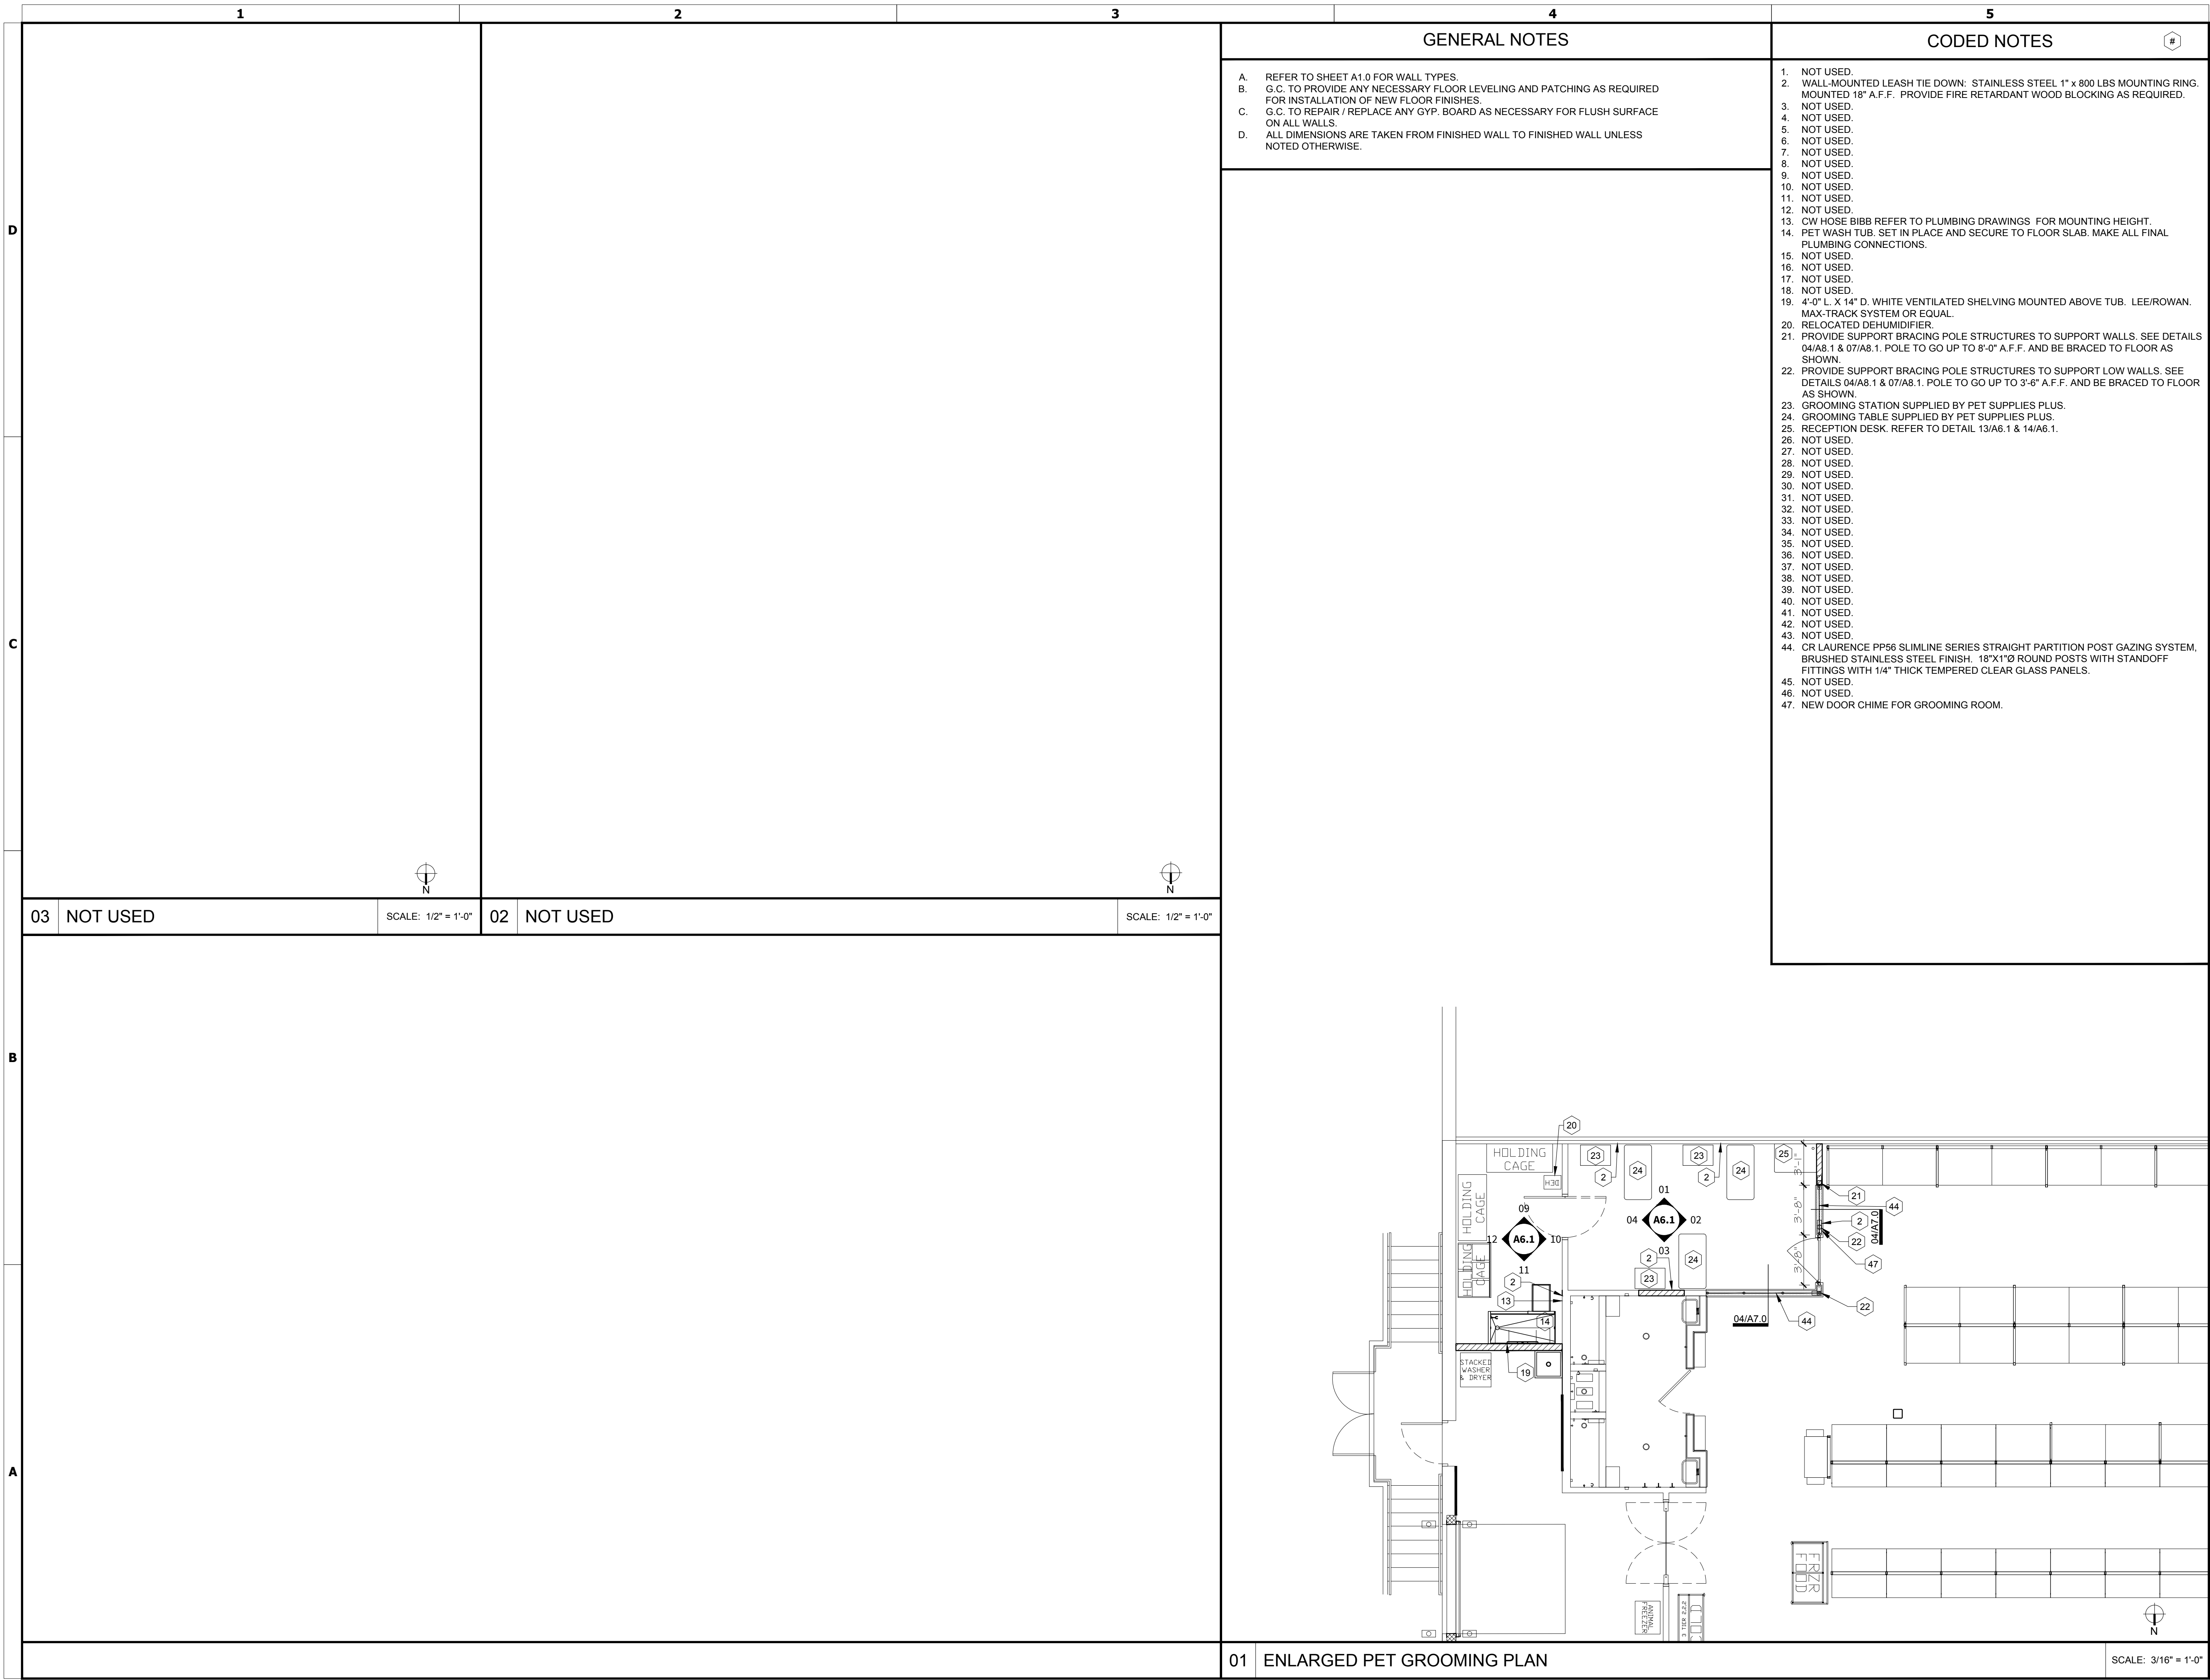

Date
05/28/2021
08/06/2021

Issue
Bid Permit Set
Addendum A



Kevin P. Hengst,
Architect

1250 Old River Road
Cleveland Ohio
Suite 201

216 586 0440 f
216 325 0535 t

44113-1243

PHK

Job No. 21256

PET SUPPLIES PLUS
Store #4175 Stony Point, NY
Interior Renovation

22 Holt Dr. Suite 107,
Stony Point, NY 10980

Enlarged Plans

A 4.0