


© Kevin P. Hengst, Architect. All drawings, specifications, and schedules are the property of Kevin P. Hengst, Architect. No part of these drawings, specifications, and schedules may be reproduced, stored in a retrieval system, or transmitted in any form or by any means, electronic, mechanical, photocopying, recording, or by any information storage and retrieval system, without the prior written permission of Kevin P. Hengst, Architect. These plans are not to be reproduced, changed or copied without the express written permission of Kevin P. Hengst, Architect. The Engineer or Architect disclaims responsibility for these plans and specifications if they are altered or used in whole or in part at any other site or project than the one for which they were specifically prepared.

D	1		2		3		4		5				
	DRAINS, CLEANOUTS & MISC. ITEMS												
	MARK	ITEM	MAKE	MODEL	LOCATION	SIZE	BODY	TOP	REMARKS				
	NOT USED	FLOOR DRAIN	J.R. SMITH	2005 SERIES	SEE PLANS	AS NOTED	CAST IRON	NICKEL BRONZE	FLAT STRAINER WITH P050 1/2" TRAP PRIMER				
	FCO-1	CLEANOUT FLOOR TYPE	J.R. SMITH	4020 SERIES	SEE PLANS	AS NOTED	CAST IRON	NICKEL BRONZE					
	NOT USED	CLEANOUT WALL TYPE	J.R. SMITH	4710 SERIES	SEE PLANS	AS NOTED	CAST IRON	STAINLESS STEEL					
	FS-1	FLOOR SINIK	ZURN	FD-2370	SEE PLANS	4"	PVC	PVC	1/2 GRATE AND SEDIMENT BUCKET				
	HB-1	HOSE BIBB	WOODFORD	MODEL 24 CP	SEE PLANS	3/4"	BRASS	CHROME PLATED	WITH VACUUM BREAKER, AND 3/4" HOSE THREADS. MOUNT 15" A.F.F.				
	NOT USED	SOLIDS INTERCEPTOR	STRIEM	AA-M AARDVARK SERIES	SEE PLANS	33"X25"	SEAMLESS HD POLYETHYLENE	MIN. 2,000LBS LOAD CAPACITY	BELOW GRADE INSTALLATION, WATER/GAS TIGHT COVER, REMOVABLE FILTER BASKET				
	SI-2	SOLIDS INTERCEPTOR	ZURN	Z1180	BATHING TUB	2"	ACID RESISTANT COMPOSITE	-	INSTALLS ON FLOOR, REMOVABLE SEDIMENT BUCKET W/ REMOVABLE PERFORATED SCREEN.				
C	NOT USED	TRAP PRIMER	PRECISION PLUMBING	PRO1-ULP500	SEE PLANS	1/2"	CHROME PLATED	-	PROVIDE 1/4 TURN BALL VALVES FOR ISOLATION, CONNECTION: 1/2" CW INLET, 3/8" COMPRESSION OUTLET TO LAVATORY, 1/2" OUTLET TO FD. INCLUDES ESCUTCHEON, SS SCREEN, CHECK VALVE				
	NOT USED	TRENCH DRAIN	ZURN	Z-866 SERIES	SEE PLANS	AS NOTED	CAST IRON	NICKLE BRONZE	PERMA-TRENCH WITH ADA COMPLIANT GRATE. INSTALL CENTERLINE OF DRIAN 11" AWAY FROM WALLS AND 1/4" B.F.F. TO ALLOW TILE SLOPE TO DRAIN.				
	NOT USED	THERMOSTATIC MIXING VALVE	MOEN	2520 - BODY T8370CBN - TRIM	PUBLIC PET WASH	1/2"	BRASS	CLASSIC BRUSHED NICKEL	WALL MOUNTED, PROVIDE WITH INTEGRAL CHECK/STOPS AND SCREWDRIVER ADJUSTMENT, SET DISCHARGE TEMPERATURE AT 90°F. CONFIRM TEMPERATURE SETTING WITH OWNER				
	WB (R)	WASHER BOX	SIOUX CHIEF	696-2413MF	SEE PLANS	-	ABS	-	1/4 TURN BALL VALVE, CONNECTIONS: 1/2" WATER, DOUBLE HOSE BIBS, 2" DRAIN ASSE 1010 CERTIFIED SHOCK ARRESTORS, MAXIMUM WATER TEMP/PRESSURE 250°F/100PSIG				
	NOT USED	WIDE MOUTH HAIR INTERCEPTOR	PETLIFT.COM	MODEL 660C	PUBLIC PET WASH	2" WASTE	PVC WITH STRAINER	-	PROVIDE WIDE MOUTH HAIR INTERCEPTOR, IAPMO CERTIFIED, ACCESSIBLE INSIDE TUB STRAINER.				
	TMV-2	THERMOSTATIC MIXING VALVE	WATTS	LFMMV	HOLDING / BATHING	AS NOTED	BRONZE	-	IN-LINE MOUNTED, PROVIDE WITH INTEGRAL CHECK/STOPS AND SCREWDRIVER ADJUSTMENT, SET DISCHARGE TEMPERATURE AT 90°F. CONFIRM TEMPERATURE SETTING WITH OWNER				
	TANKLESS WATER HEATER												
	MARK	LOCATION	MAKE	MODEL	TYPE	# OF UNITS	UNIT MODEL #	FUEL	MAXIMUM INPUT (BTUH)	GAS HEADER SIZE	FLOW RATE @ 67°F RISE	VENT (EACH)	REMARKS
	WH (R)	HOLDING	NAVIEN	NEPA	TANKLESS WALL MOUNT RACK SYSTEM	2	NPE240A	NAT. GAS	398,000	3/4"	5.6 GPM	2" DIA CONCENTRIC	WITH CONCENTRIC TERMINATION KIT FOR COMBUSTION AIR AND VENT. T&P RELIEF VALVE
NOTE: SIZE TANKLESS WATER HEATER FOR SITE SPECIFIC CONDITIONS. ASSUME 3.5 GPM PER PET WASH TUB WITH 90°F (MIXED) DELIVERY WATER AND STANDARD ASSUMPTIONS FOR ALL OTHER FIXTURES.													
DRINKING FOUNTAIN													
MARK	ITEM	MAKE	MODEL	TYPE	MARK	CAPACITY	COMPRESS.	CONDENSER	HORSE POWER	ELECTRIC	REMARKS		
NOT USED	DRINKING FOUNTAIN	OASIS	PACSL	WALL	HI-LO	-	-	-	-	-	BARRIER FREE ADA COMPLIANT WITH WALL HANGER PLATE STANDARD STAINLESS STEEL FINISH. FOUNTAIN ONLY		
PLUMBING FIXTURES													
MARK	ITEM	MAKE	NAME	MODEL	TRIM	TRAP	STOPS	CONNECTIONS				REMARKS	
								SAN	VENT	HW	CW		
NOT USED	WATER CLOSET	AMERICAN STANDARD	CADET 3 1.6 GPF	2386.012	WITH UNIT	INTEGRAL	NOTE #4	4"	2"	-	1/2"	FLOOR MOUNTED, TANK TYPE WITH FLUSH RIGHT SYSTEM. FLUSH HANDLE ON WIDE SIDE OF STALL. SEAT: CHURCH NO. 9500C WHITE WITH CONCEALED CHECK.	
NOT USED	LAVATORY	AMERICAN STANDARD	LUCERNE	0355.012 4" CENTERS	2385.003 (0.5 GPM)	NOTE #3	NOTE #4	1 1/2"	1 1/2"	1/2"	1/2"	WITH FLOOR MOUNTED CONCEALED ARM WALL CARRIER, GRID DRAIN & SINGLE HANDLE FAUCET	
MS (R)	MOP SINK	FIAT	MOLDED STONE	MSB-2424	CHICAGO 897	3"	1/2" VALVES	3"	1 1/2"	3/4"	3/4"	REFER TO NOTE #6	
NOT USED	PET WASH BASIN	SCHLUTER	KERDI WATERPROOF SYSTEM	SEE REMARKS	-	3"	-	2"	1 1/2"	-	-	KERDI SHOWER TRAY WITH WATEPROOOF MEMBRANE BEHIND ALL CT-1 & CT-2 FINISHES. SET BASIN IN PLACE AMD SECURE TO FRAMING. REFER TO DRAWINGS FOR ROUGH OPENING AND BASE FINISH SIZE. FINISH: CT-2.	
PWT-3	PET WASH TUB	GROOMER'S CHOICE	STAINLESS STEEL	SEE REMARKS	N/A	3"	-	2"	1 1/2"	-	-	PROVIDED BY OWNER	
NOTES: 1. INSTALL SERVICE SHUTOFF & CHECK VALVES, COCKS, STOPS, AIR CUSHIONS, VACUUM BREAKERS, AND SAFETY DEVICES WHERE REQUIRED BY CODE, SPECIFICATIONS, OR DRAWINGS. 2. ALL CATALOG NOS. REFER TO AMERICAN STANDARD UNLESS NOTED AND ALL FIXTURES IN WHITE UNLESS NOTED. 3. EXPOSED P-TRAPS TO BE 17 GA. CHROME PLATE WITH CLEANOUT AND ESCUTCHEON PLATE. 4. STOPS TO BE CHROME PLATED 1/2" ANGLE VALVE WITH CHROME PLATED 12" LONG, 1/2" O.D. FLEXIBLE RISER AND ESKUTCHEON PLATE. 5. ALL DRAINS AND WATER SUPPLY PIPING TO LAVATORIES TO BE INSULATED WITH "HANDI LAV-GUARD" INSULATION KIT BY TRUEBRO. 6. WITH FIAT HOSE AND BRACKET, MOP HOOK, BUMPER GUARD AND 12" HIGH STAINLESS STEEL GUARD. 7. SINK TO BE MOUNTED FLUSH WITH WALLSAND SILICONE SEALANT APPLIED WHERE SINK MEETS WALL. 8. AN "H" AT THE FIXTURE DESIGNATION INDICATES A HANDICAPPED FIXTURE. 9. FLUSH VALVES HANDLES FOR ADA FIXTURES SHALL BE MOUNTED ON WIDE SIDE OF TOILET AREA.													
B													
A													


Date
05/28/2021
08/06/2021

Issue
Bid Permit Set
Addendum A



Kevin P. Hengst,
Architect

1250 Old River Road
Suite 201
Cleveland Ohio 44113-1243
216 586 0440 f
216 325 0535 t

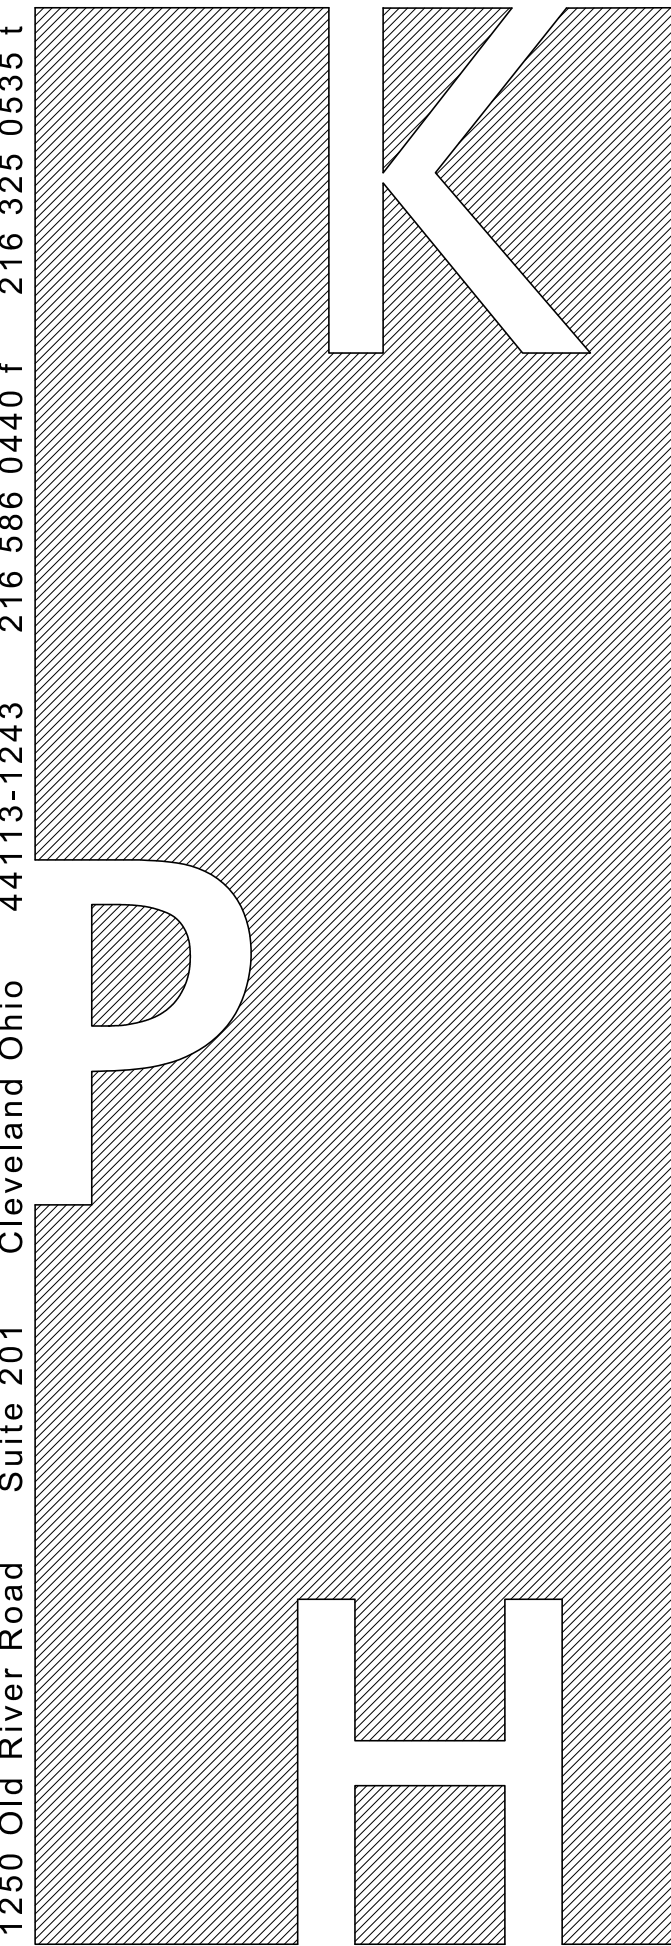

Job No. 21256

PET SUPPLIES PLUS
Store #4175 Stony Point, NY
Interior Renovation

22 Holt Dr. Suite 107,
Stony Point, NY 10980

Plumbing Schedules