


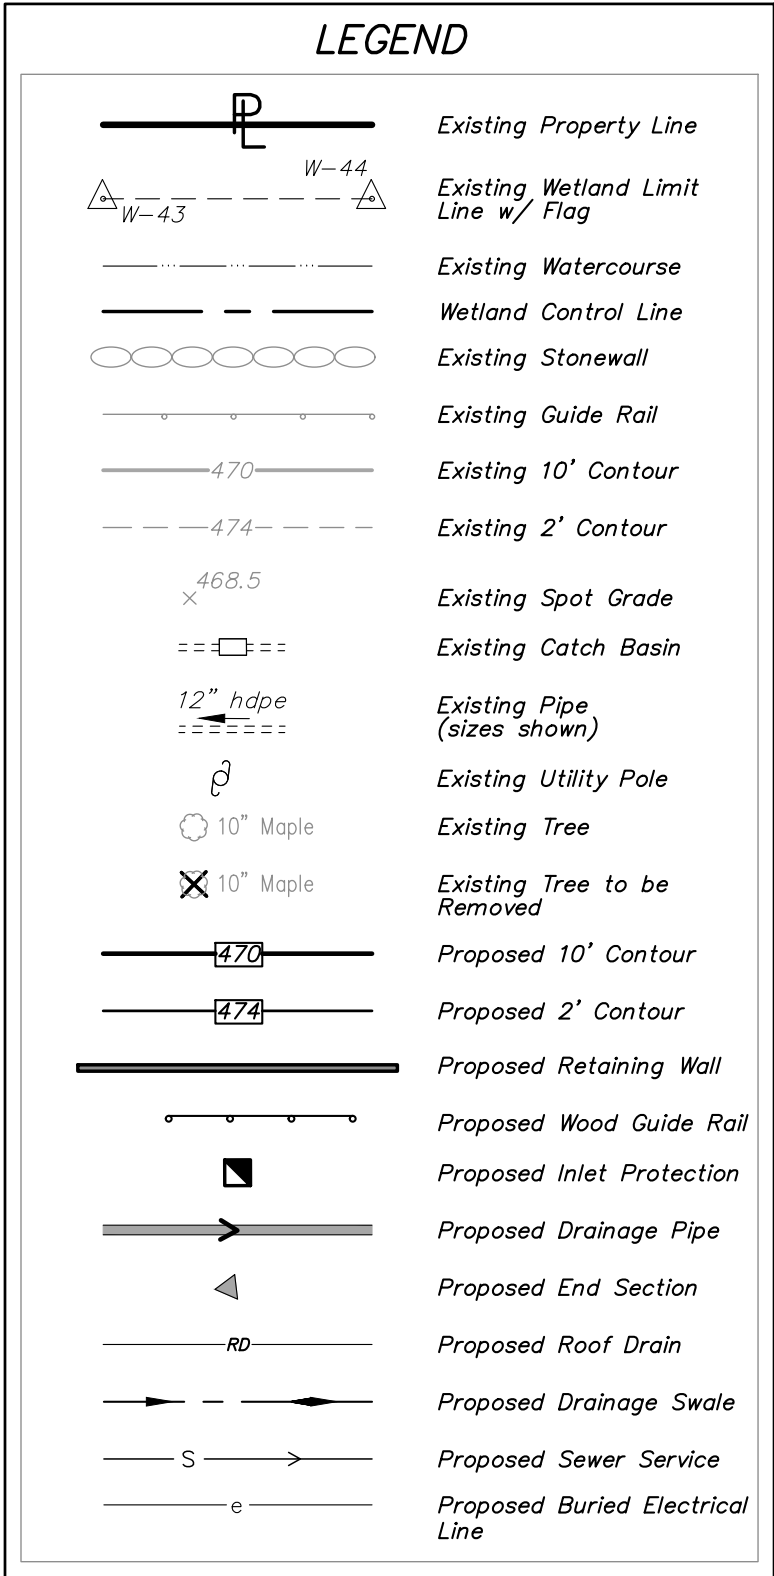

DEEP TEST TP7 THROUGH TP11 WERE PERFORMED ON SEPTEMBER 25, 2019 AND OBSERVED BY INSITE ENGINEERING. SURVEYING & LANDSCAPE ARCHITECTURE.

NOTE: NO GROUNDWATER, MOTTLING, OR ROCK ENCOUNTERED UNLESS NOTED

TP-7: 0-10" Topsoil
10-72" Tan/Brown Silty Sand with Gravel and Cobble.
Rock @ 72"

TP-8: 0-9" Topsoil
9-76" Tan Brown Compacted Fine Sand and Silt with Gravel and Cobbles
Rock @ 76"

TP-9: 0-14" Topsoil
14-75" Tan Silty Sand with Gravel and Cobbles
75-124" + Compact Tan Silty Sand with Gravel and Cobbles

TP-10: 0-15" Topsoil
15-53" Tan Silty Sand with Gravel and Cobbles
53-90" Compact Tan Silty Sand with Gravel and Cobbles

TP-11: 0-8" Topsoil
8-69" Brown Tan Silty Sand with Gravel and Cobbles
Rock @ 69"

INFILTRATION TESTS WERE PERFORMED ON SEPTEMBER 26, 2019 BY INSITE ENGINEERING, SURVEYING & LANDSCAPE ARCHITECTURE.

1-7: 33 in/hr

1-9: 42 in/hr

1-11: 31 in/hr


TABLE OF EXISTING TREES & TREES TO BE REMOVED (TM# 72.20-01-7.12)


Removals for the remediation: 190
Removals in the Protected Zone: 28
Clear Cutting for the septic: 32
Other removals: 16
Total Removals: 266

ALTERATION OF THIS DOCUMENT, UNLESS UNDER THE DIRECTION
OF A LICENSED PROFESSIONAL ENGINEER, IS A VIOLATION OF
SECTION 7209 OF ARTICLE 145 OF THE EDUCATION LAW.

11	1-27-21	REVISED PER PCDHF COMMENTS	MEU
10	12-7-20	REVISED PER TOWN & PCDHF COMMENTS	JWM
9	8-13-20	ISSUED FOR BID	JWM
8	2-18-20	REVISED PER TOWN COMMENTS	GM
7	1-21-20	REVISED PER TOWN COMMENTS	GM
6	11-6-19	REVISED FOR ZBA SUBMISSION	GM
5	9-13-19	REVISED PER TOWN COMMENTS	MEU
4	07-29-19	REVISED FOR PLANNING BOARD SUBMISSION	KAM
3	12-4-17	GENERAL REVISION	MEU
2	02-24-17	REVISED FOR COORDINATED REVIEW	SJC
1	11-30-16	REVISED FOR TEAM REVIEW	MEU
NO.	DATE	REVISION	BY

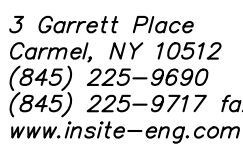

GRADING & UTILITIES PLAN

PROJECT NUMBER	09105.100	PROJECT MANAGER	J.J.C.	DRAWING NO. SP-2.2	SHEET 4 11
DATE	11-20-09	DRAWN BY	E.J.K.		
SCALE	1" = 40'	CHECKED BY	E.M.S.		