



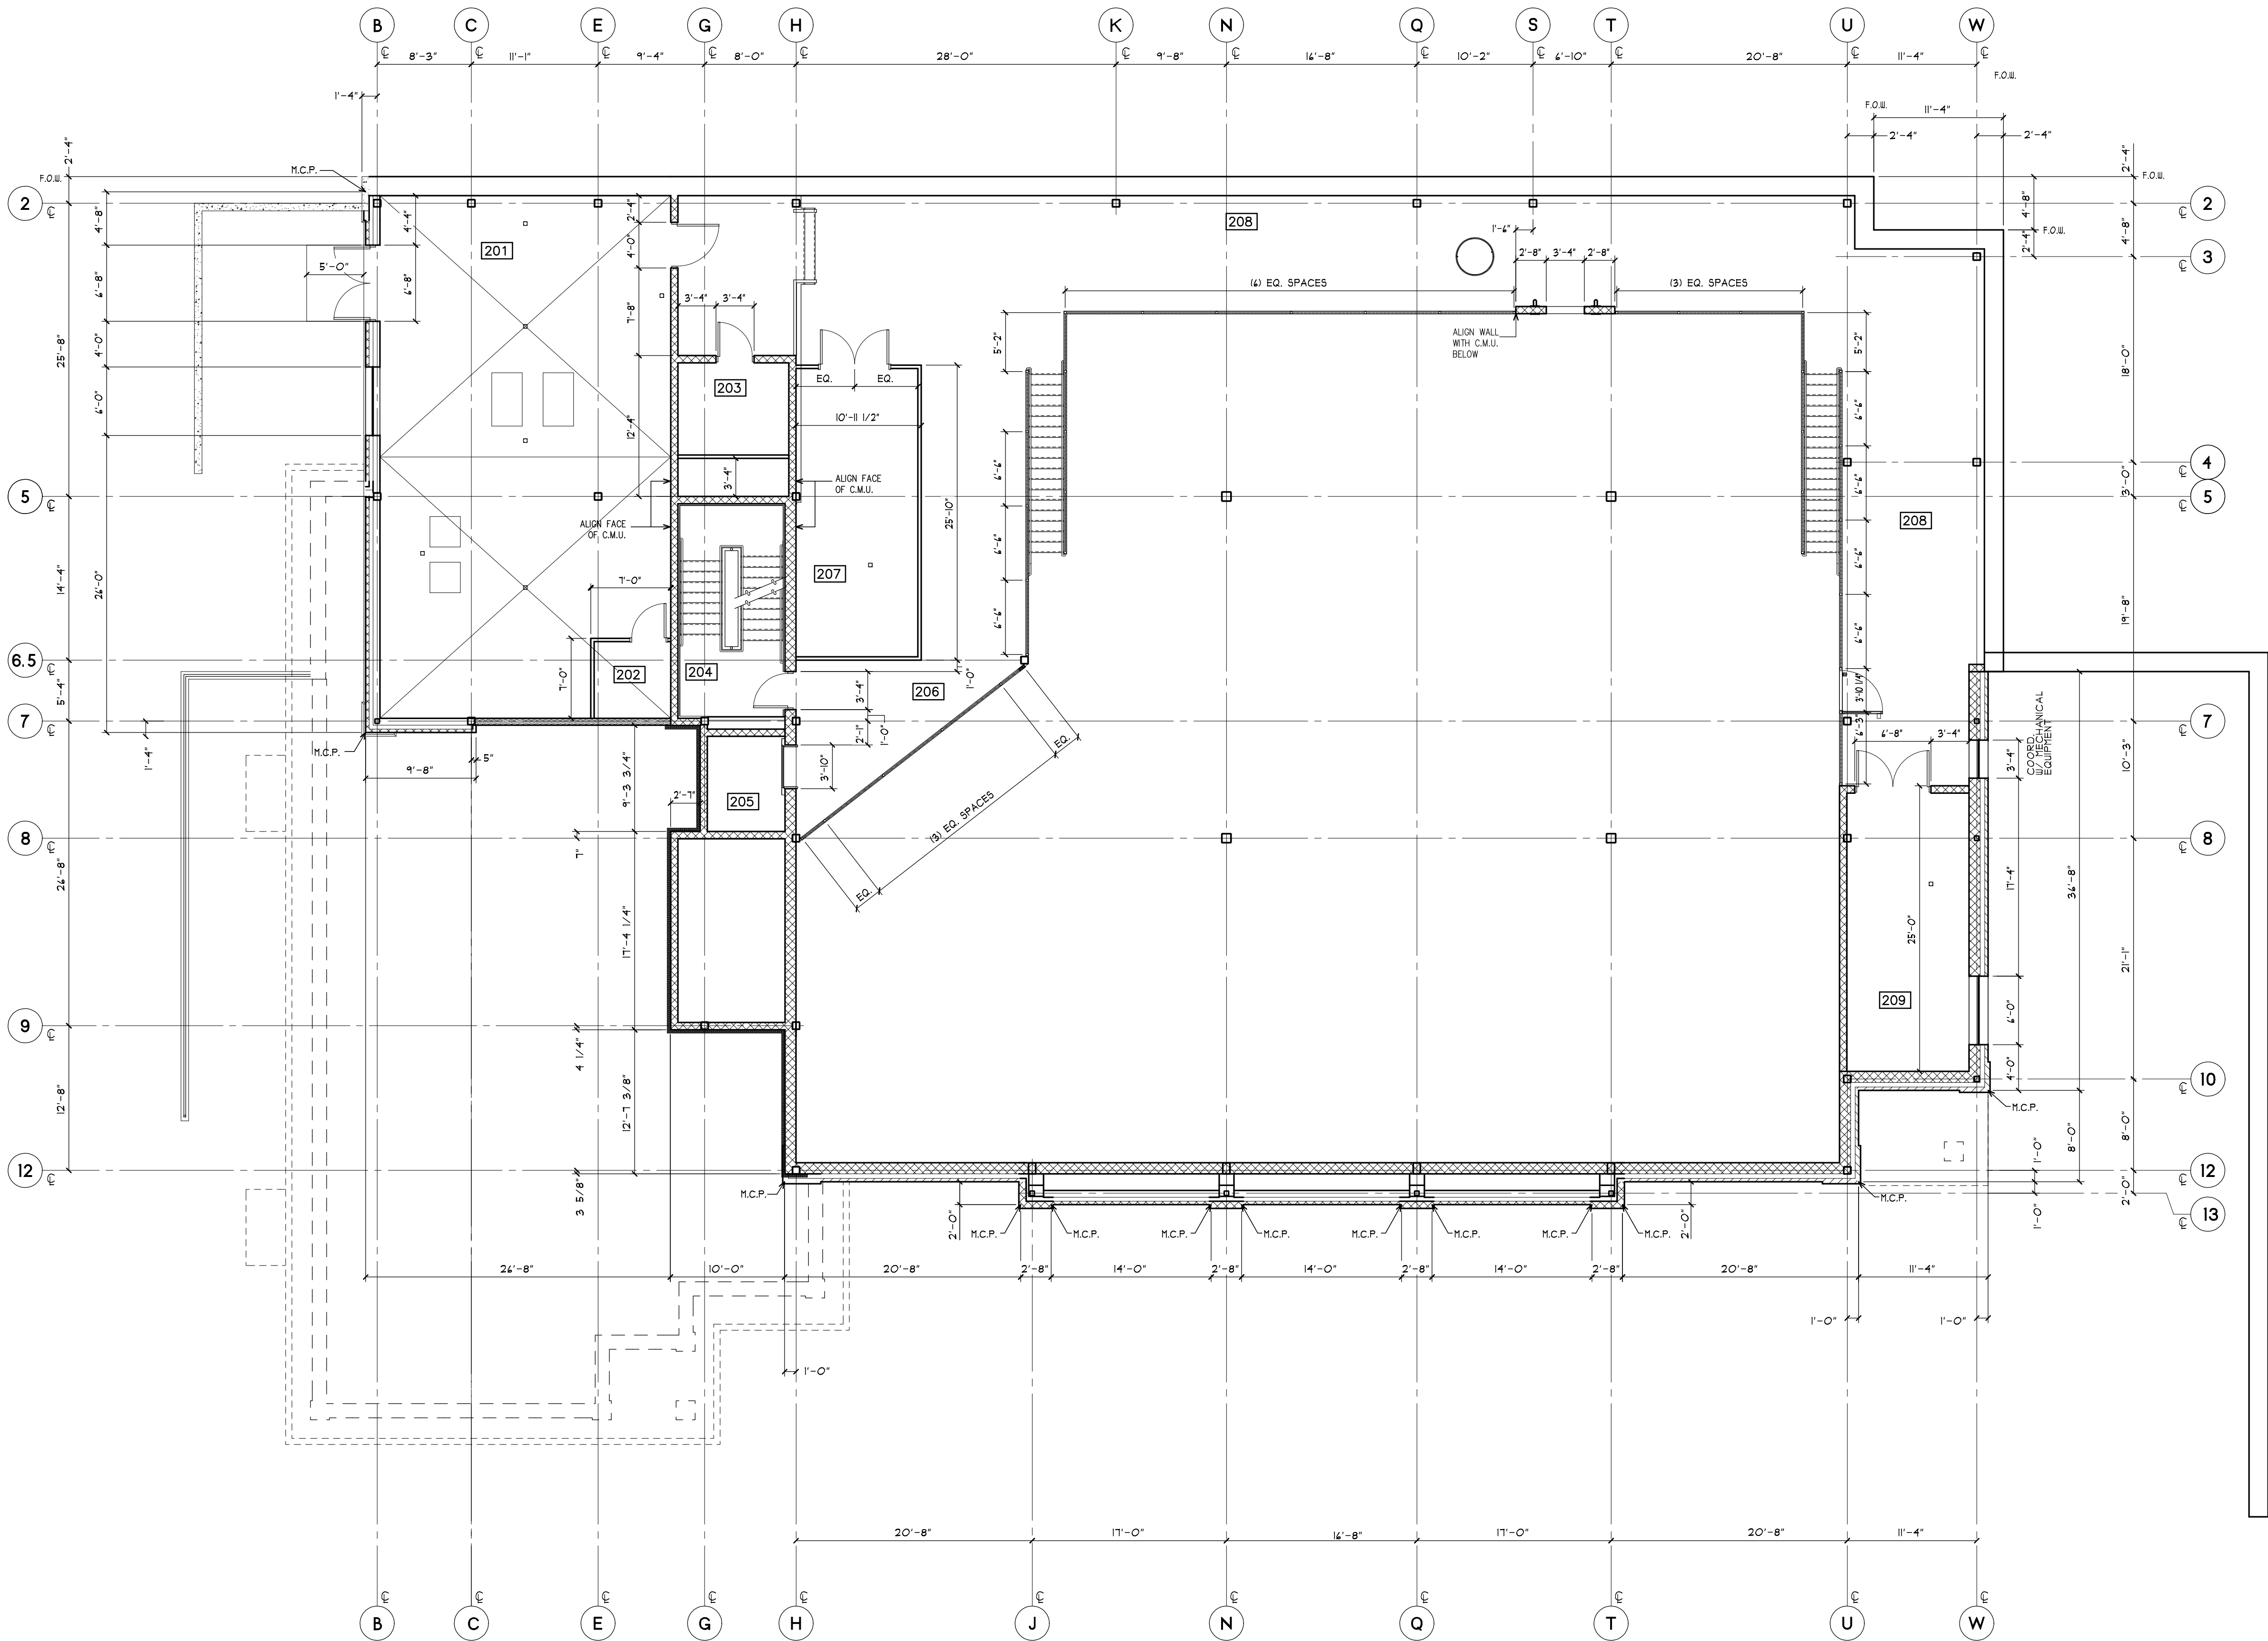

2nd FLOOR  
DIMENSION PLAN  
SCALE: 1/8" = 1'-0"

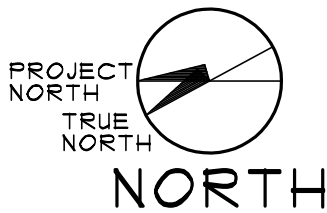

#### GENERAL NOTES

- ALL PLAN DIMENSIONS ARE NOMINAL U.O.N.
- DIMENSIONS ARE TO FACE OF MASONRY OR FACE OF FRAMING, NOT TO FACE OF FURRING.
- FIRST FLOOR REFERENCE ELEVATION 479.0' = 100'-0"  
2ND/MEZZANINE FLOOR REFERENCE ELEVATION 489.0' = 110'-0"  
MECH./ELEC. FLOOR REFERENCE ELEVATION 489.447' = 110'-8"  
THIRD FLOOR REFERENCE ELEVATION 499.0' = 120'-0"
- TYPICAL DIMENSION AT HINGE SIDE OF INTERIOR DOOR UNLESS OTHERWISE NOTED
- ALL PENETRATIONS THROUGH A RATED ASSEMBLY ARE TO BE PROPERLY FIRE STOPPED. SEE FIRE STOPPING SPECIFICATION.
- A = ACTIVE DOOR LEAF
- IN ALL LAVATORIES, ROOMS WITHOUT DROP CEILINGS AND IN ALL ROOMS OR PARTITIONS WITH ACOUSTICAL INSULATION, WALLS ARE TO EXTEND TO UNDERSIDE OF STRUCTURE.
- SEE ALSO 1/4" SCALE PLANS FOR ADDITIONAL WALL TYPE AND DIMENSION INFORMATION.
- SEE ALSO ELEVATIONS FOR CONTROL JOINTS (CJ's) IN C.M.U.
- ALL SHOWER STALLS TO HAVE 5/8" FIBERGLASS FACED G.W.B. AT TILED WALLS.
- PROVIDE METAL STUD BLOCKING BETWEEN METAL STUD FRAMING FOR WALL MOUNTED OVERHEAD CABINETS AND SHELVING. COORDINATE WITH INSTALLER. SEE A100'S.
- SEE A100 FOR FFIE DESIGNATIONS, EQUIPMENT PLACEMENT, DIMENSIONS AND NOTES.
- SEE 100.1, 100.1 + 102.1 FOR DIMENSION PLANS
- SEE 10/A430 FOR TYPICAL INTERIOR WALL CONNECTION DETAILS
- SEE 4 1/2/A430 FOR TYPICAL FLOOR AND WALL PENETRATION CLOSURES

#### 2nd FLOOR ROOM LEGEND

| NO. | NAME                  | NO. | NAME         |
|-----|-----------------------|-----|--------------|
| 201 | BOILER/ELEC ROOM      | 204 | MEZZANINE    |
| 202 | ELEVATOR MACHINE ROOM | 205 | MECHANICAL 1 |
| 203 | SERVER                | 206 | MEZZANINE    |
| 204 | STAR                  | 207 | MECHANICAL 2 |
| 205 | ELEVATOR              |     |              |

#### DIMENSION PLAN KEY NOTES

- ALIGN FACE OF FURRING WITH FACE OF METAL STUDS. ENSURE ALIGNMENT OF G.W.B.
- COORDINATE DIMENSION WITH ELEVATOR MANUFACTURER.
- CENTER WALL ON COLUMN LINE
- 4" HIGH CONCRETE HOUSEKEEPING PAD COORDINATE SIZE OF PAD WITH EQUIPMENT TO BE PLACED ATOP PAD WITH MANUFACTURERS REQUIREMENTS. COORDINATE LOCATION WITH ALL TRADES. SEE DIMENSION PLANS.
- EXTRACTOR SLAB. COORDINATE SIZE OF PAD WITH EQUIPMENT TO BE PLACED ATOP PAD WITH MANUFACTURERS REQUIREMENTS. COORDINATE LOCATION WITH ALL TRADES. SEE STRUCTURAL DRAWINGS FOR EXTRACTOR SLAB DETAILS.

MA

MITCHELL  
ASSOCIATES  
ARCHITECTS  
PLLC

29 THACHER PARK ROAD  
VOORHEESVILLE, NY 12186  
(518) 765-4571 FAX (518) 765-2450  
WWW.MITCHELL-ARCHITECTS.COM

EMERGENCY  
SERVICE

FACILITIES

CONSULTANTS:

INSITE ENGINEERING SURVEYING  
& LANDSCAPE ARCHITECTURE, P.C.  
3 GARRETT PLACE  
CARMEL, NY 10512  
(845) 225-9400 FAX: (845) 225-9111

CRAIG A. MALONEY, P.E.  
STRUCTURAL ENGINEERING CONSULTANT  
3 BENEDICT COURT  
BALLSTON SPAIN, NY 12020  
(518) 584-9444 FAX: (518) 584-9955

GERARD ASSOCIATES  
CONSULTING ENGINEERS, P.C.  
MECHANICAL, PLUMBING,  
AND ELECTRICAL  
223 MAIN STREET  
COSHEN, NY 10924  
(845) 291-1212 FAX: (845) 291-1939

COPYRIGHT 2020  
MITCHELL ASSOCIATES ARCHITECTS  
UNAUTHORIZED ALTERATION OR ADDITION  
TO THIS DOCUMENT IS A VIOLATION OF LAW

NEW STATION  
FOR  
PUTNAM VALLEY  
FIRE STATION #1

OSCAWANA LAKE ROAD  
PUTNAM VALLEY, NEW YORK

#### REVISION HISTORY

|   | DATE | DESCRIPTION |
|---|------|-------------|
| ▲ |      |             |
| ▲ |      |             |
2nd FLOOR  
DIMENSION PLAN

SCALE: 1/8" = 1'-0"  
DWG. BY: JDA  
DWG. DATE: 8/14/2020  
STATUS: BID DRAWINGS

A101.1