
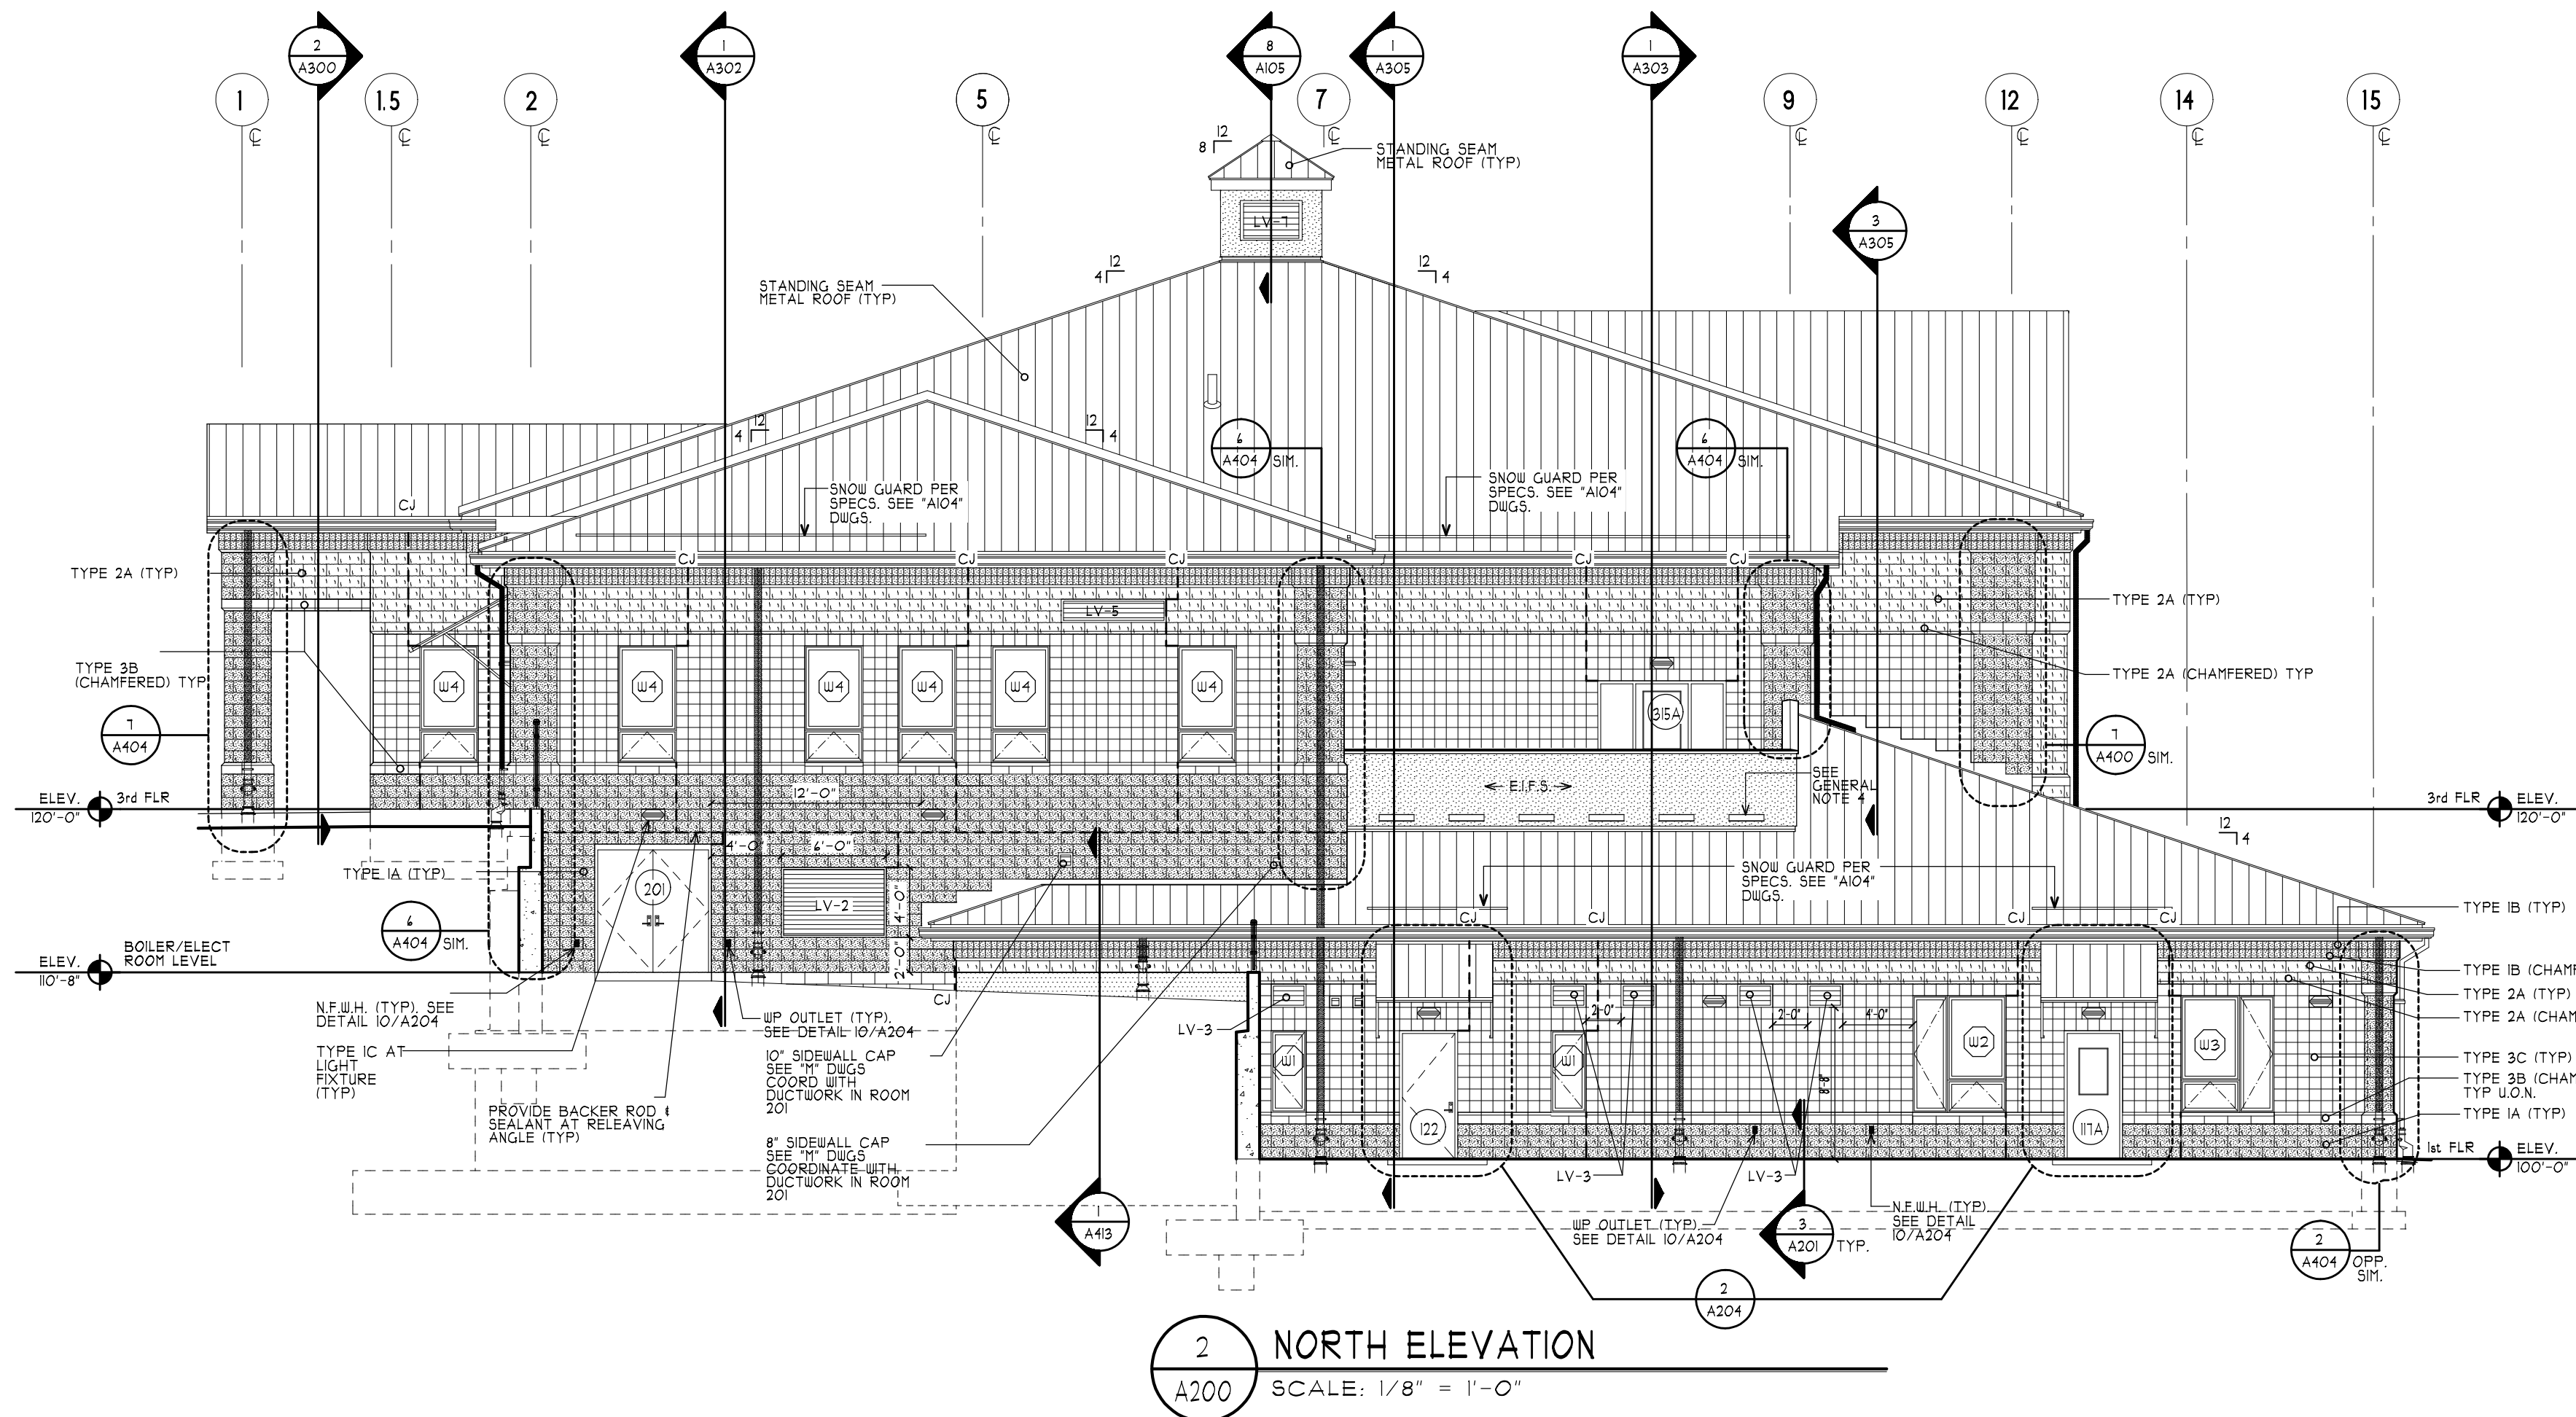


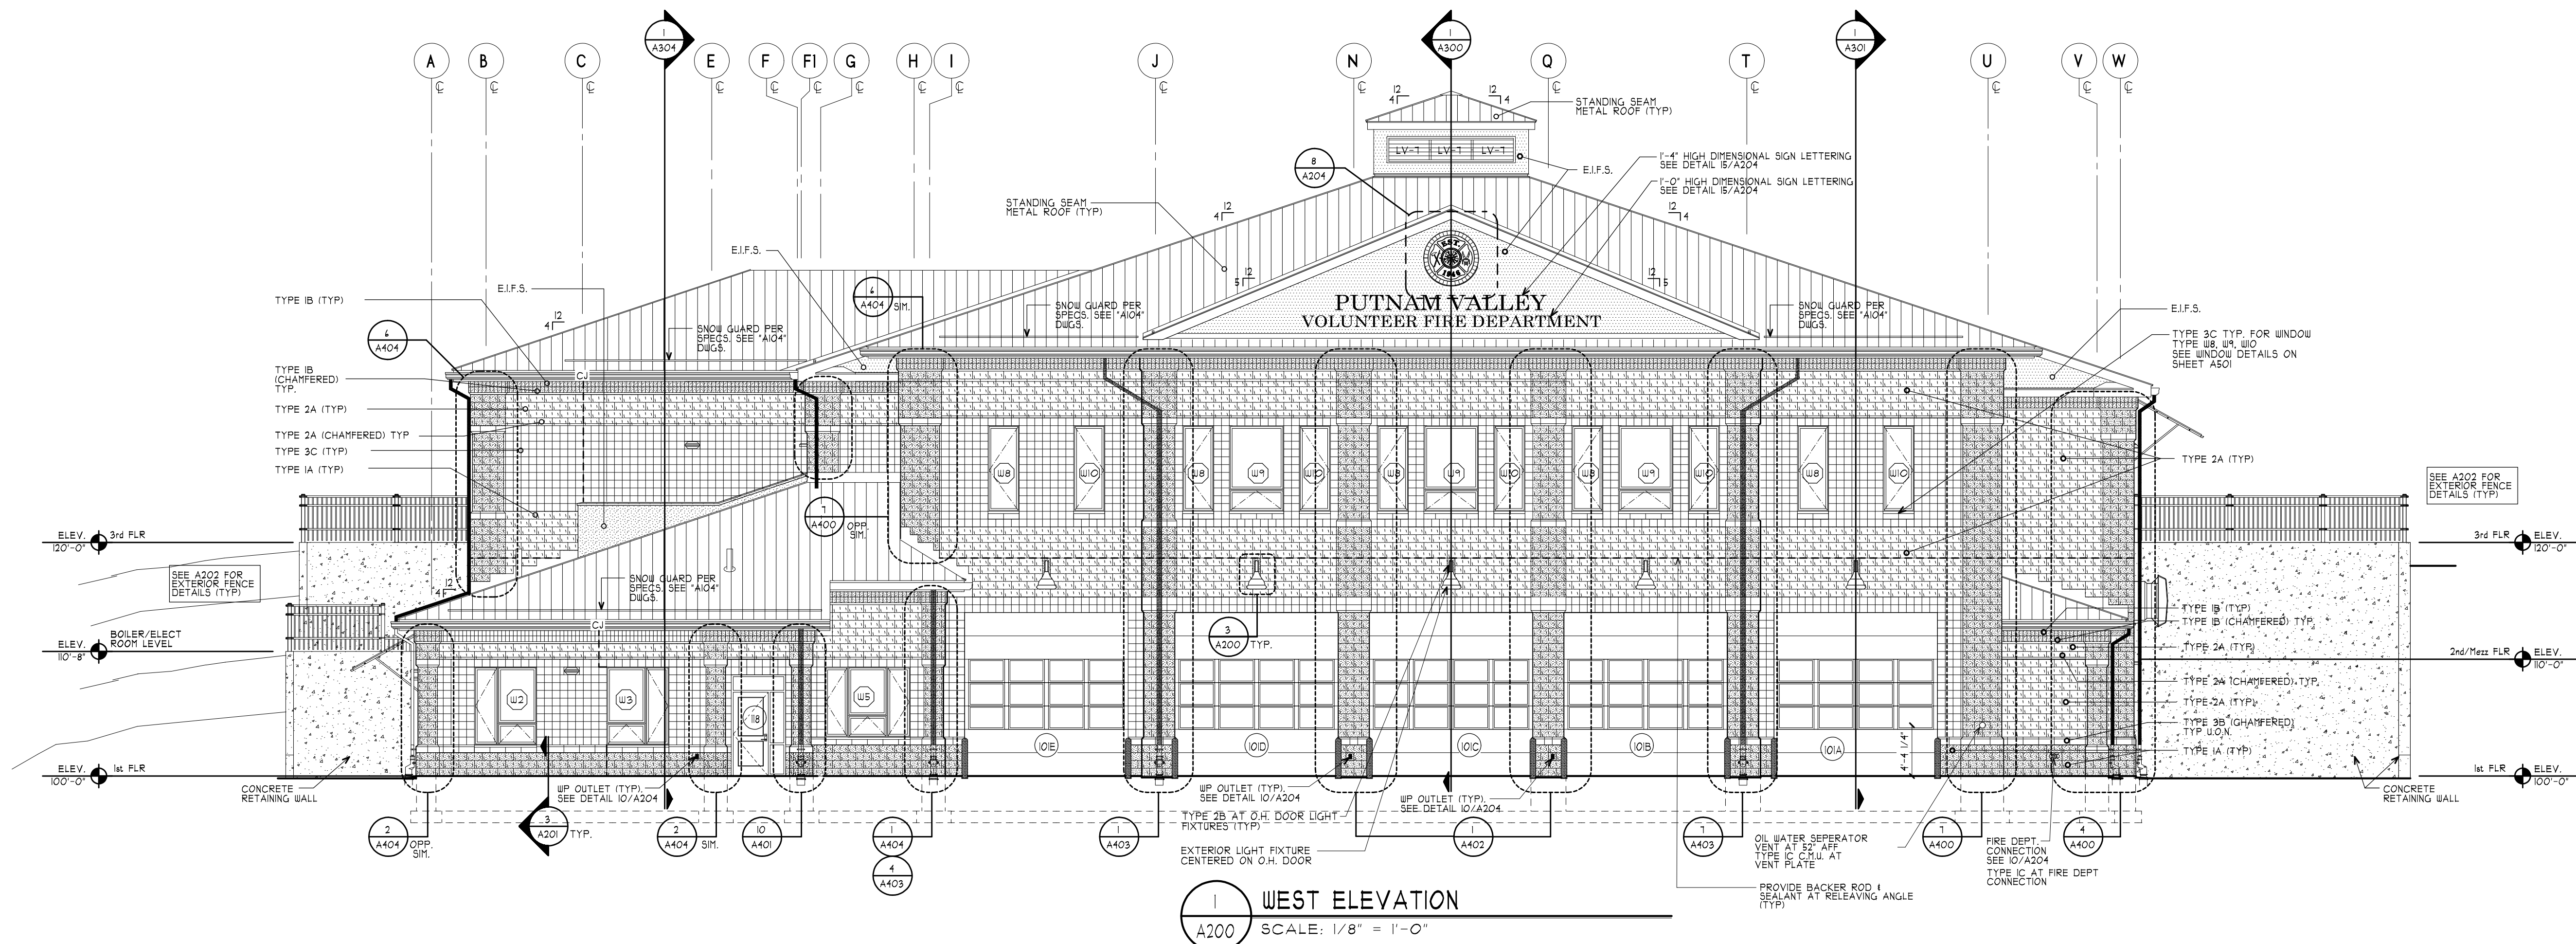

MASONRY LEGEND		
BLOCK DESCRIPTION		REMARKS
COLOR 1 - BASIS OF DESIGN:		
SPLIT FACE - ZAPPALA BLOCK - 125		
GROUND FACE - ZAPPALA BLOCK - 125		
TYPE 1A	SPLIT FACE	VARYING WIDTHS
TYPE 1B	THREE SCORE GROUND FACE	2" CHAMFER AND REGULAR VENEER
TYPE 1C	GROUND FACE	VARYING WIDTHS
COLOR 2 - BASIS OF DESIGN:		
SPLIT FACE - ZAPPALA BLOCK - 104		
GROUND FACE - ZAPPALA BLOCK - 104		
TYPE 2A	SPLIT FACE	2" CHAMFER AND REGULAR VENEER
TYPE 2B	GROUND FACE	O.H. DOOR LIGHTS
COLOR 3 - BASIS OF DESIGN:		
GROUND FACE - ZAPPALA BLOCK - 124		
TYPE 3A	GROUND FACE	REGULAR VENEER
TYPE 3B	GROUND FACE	2" CHAMFERED/REGULAR VENEER
TYPE 3C	SINGLE SCORE GROUND FACE	

GENERAL NOTES	
1. COORDINATE EXACT LOCATION OF ALL EXTERIOR WALL AND ROOF PENETRATIONS WITH THE APPROPRIATE CONTRACTOR ITEMS SHOWN ON ELEVATIONS, SECTIONS, ETC. ARE FOR REFERENCE PURPOSES ONLY.	
2. COORDINATE WITH STRUCTURAL DRAWINGS FOR ALL BOND BEAM LOCATIONS	
3. SEE SPECIFICATIONS FOR ALL INFORMATION PERTAINING TO THE TREATMENT OF C.M.U.	
4. COORDINATE OVERFLOW SCUPPER OPENINGS WITH DETAIL 1/A104	
5. THE C.M.U. PATTERNS SHOWN AT THE PILASTERS ARE FOR GRAPHIC REPRESENTATION AND DO NOT REFLECT THE THE ACTUAL MASONRY BLOCK PATTERNS. SEE A400'S FOR C.M.U. PATTERNS.	

MASONRY NOTES	
1. UNIT WIDTHS VARY. SEE PLANS WALLTYPES AND DETAILS.	
2. SINGLE SCORE C.M.U. SCORES TO RECEIVE MORTAR. MORTAR IS TO BE TOOLED TO MATCH JOINTS BETWEEN UNITS.	
3. THREE SCORE C.M.U. THE JOINTS BETWEEN UNITS ARE TO BE RAKED BACK TO MATCH SCORES.	
4. SEE A400 THRU A404 FOR ADDITIONAL CONTROL JOINTS AT PLASTERS. PROVIDE CONTROL JOINTS AT ALL PLASTERS SIMILAR TO THESE DETAILS.	

LOUVER SCHEDULE		
DESIGNATION	LOUVER SIZE (LxH)	DESCRIPTION
LV-1	12" x 12"	SEE 1/A501 1 SOUTH ELEV.
LV-2	12" x 48"	SEE 8/A501 1 NORTH ELEV.
LV-3	24" x 14"	SEE NORTH ELEV.
LV-4	14" x 14"	SEE SOUTH ELEV.
LV-5	12" x 14"	SEE NORTH ELEV.
LV-6	14" x 14"	SEE NORTH 1 SOUTH ELEV.
LV-7	2'-2" x 3'-7"	SEE 1/A501, 819/A105
NOTE: ALL LOUVERS TO BE .081 or .081 ALUMINUM DRAINABLE, NON FLANGED WITH 2" FRAME, INSECT SCREEN 1 KYNAR FINISH. COLOR TO BE SELECTED BY ARCHITECT. (TYP)		

MA

MITCHELL ASSOCIATES ARCHITECTS PLLC

24 THACHER PARK ROAD
VOORHEESVILLE, NY 12186
(518) 745-4571 FAX (518) 745-2950
WWW.MITCHELL-ARCHITECTS.COM

EMERGENCY SERVICE FACILITIES

CONSULTANTS:

INSITE ENGINEERING SURVEYING & LANDSCAPE ARCHITECTURE, P.C.

3 GARRETT PLACE
CARMEL, NY 10512
(845) 225-9440 FAX: (845) 225-9917

CRAIG A. MALONEY, P.E.

STRUCTURAL ENGINEERING CONSULTANT

3 BENEDICT COURT
BALLSTON SPA, NY 12020
(518) 584-9444 FAX: (518) 584-9955

GERARD ASSOCIATES

CONSULTING ENGINEERS, P.C.

MECHANICAL, PLUMBING, AND ELECTRICAL

223 MAIN STREET
GOSHEN, NY 10924
(845) 291-2122 FAX: (845) 291-1939

COPYRIGHT 2002
MITCHELL ASSOCIATES ARCHITECTS
UNAUTHORIZED ALTERATION OR ADDITION
TO THIS DOCUMENT IS A VIOLATION OF LAW

NEW STATION FOR PUTNAM VALLEY FIRE STATION #1

OSCAWANA LAKE ROAD
PUTNAM VALLEY, NEW YORK

REVISION HISTORY	
DATE	DESCRIPTION

ELEVATIONS AND DETAILS

SCALE: AS NOTED
DWG. BY: RAY/JDC/JDA
DWG DATE: 8/14/2020
STATUS: BID DRAWINGS

A200

PLOT TIME: 11:58 AM