

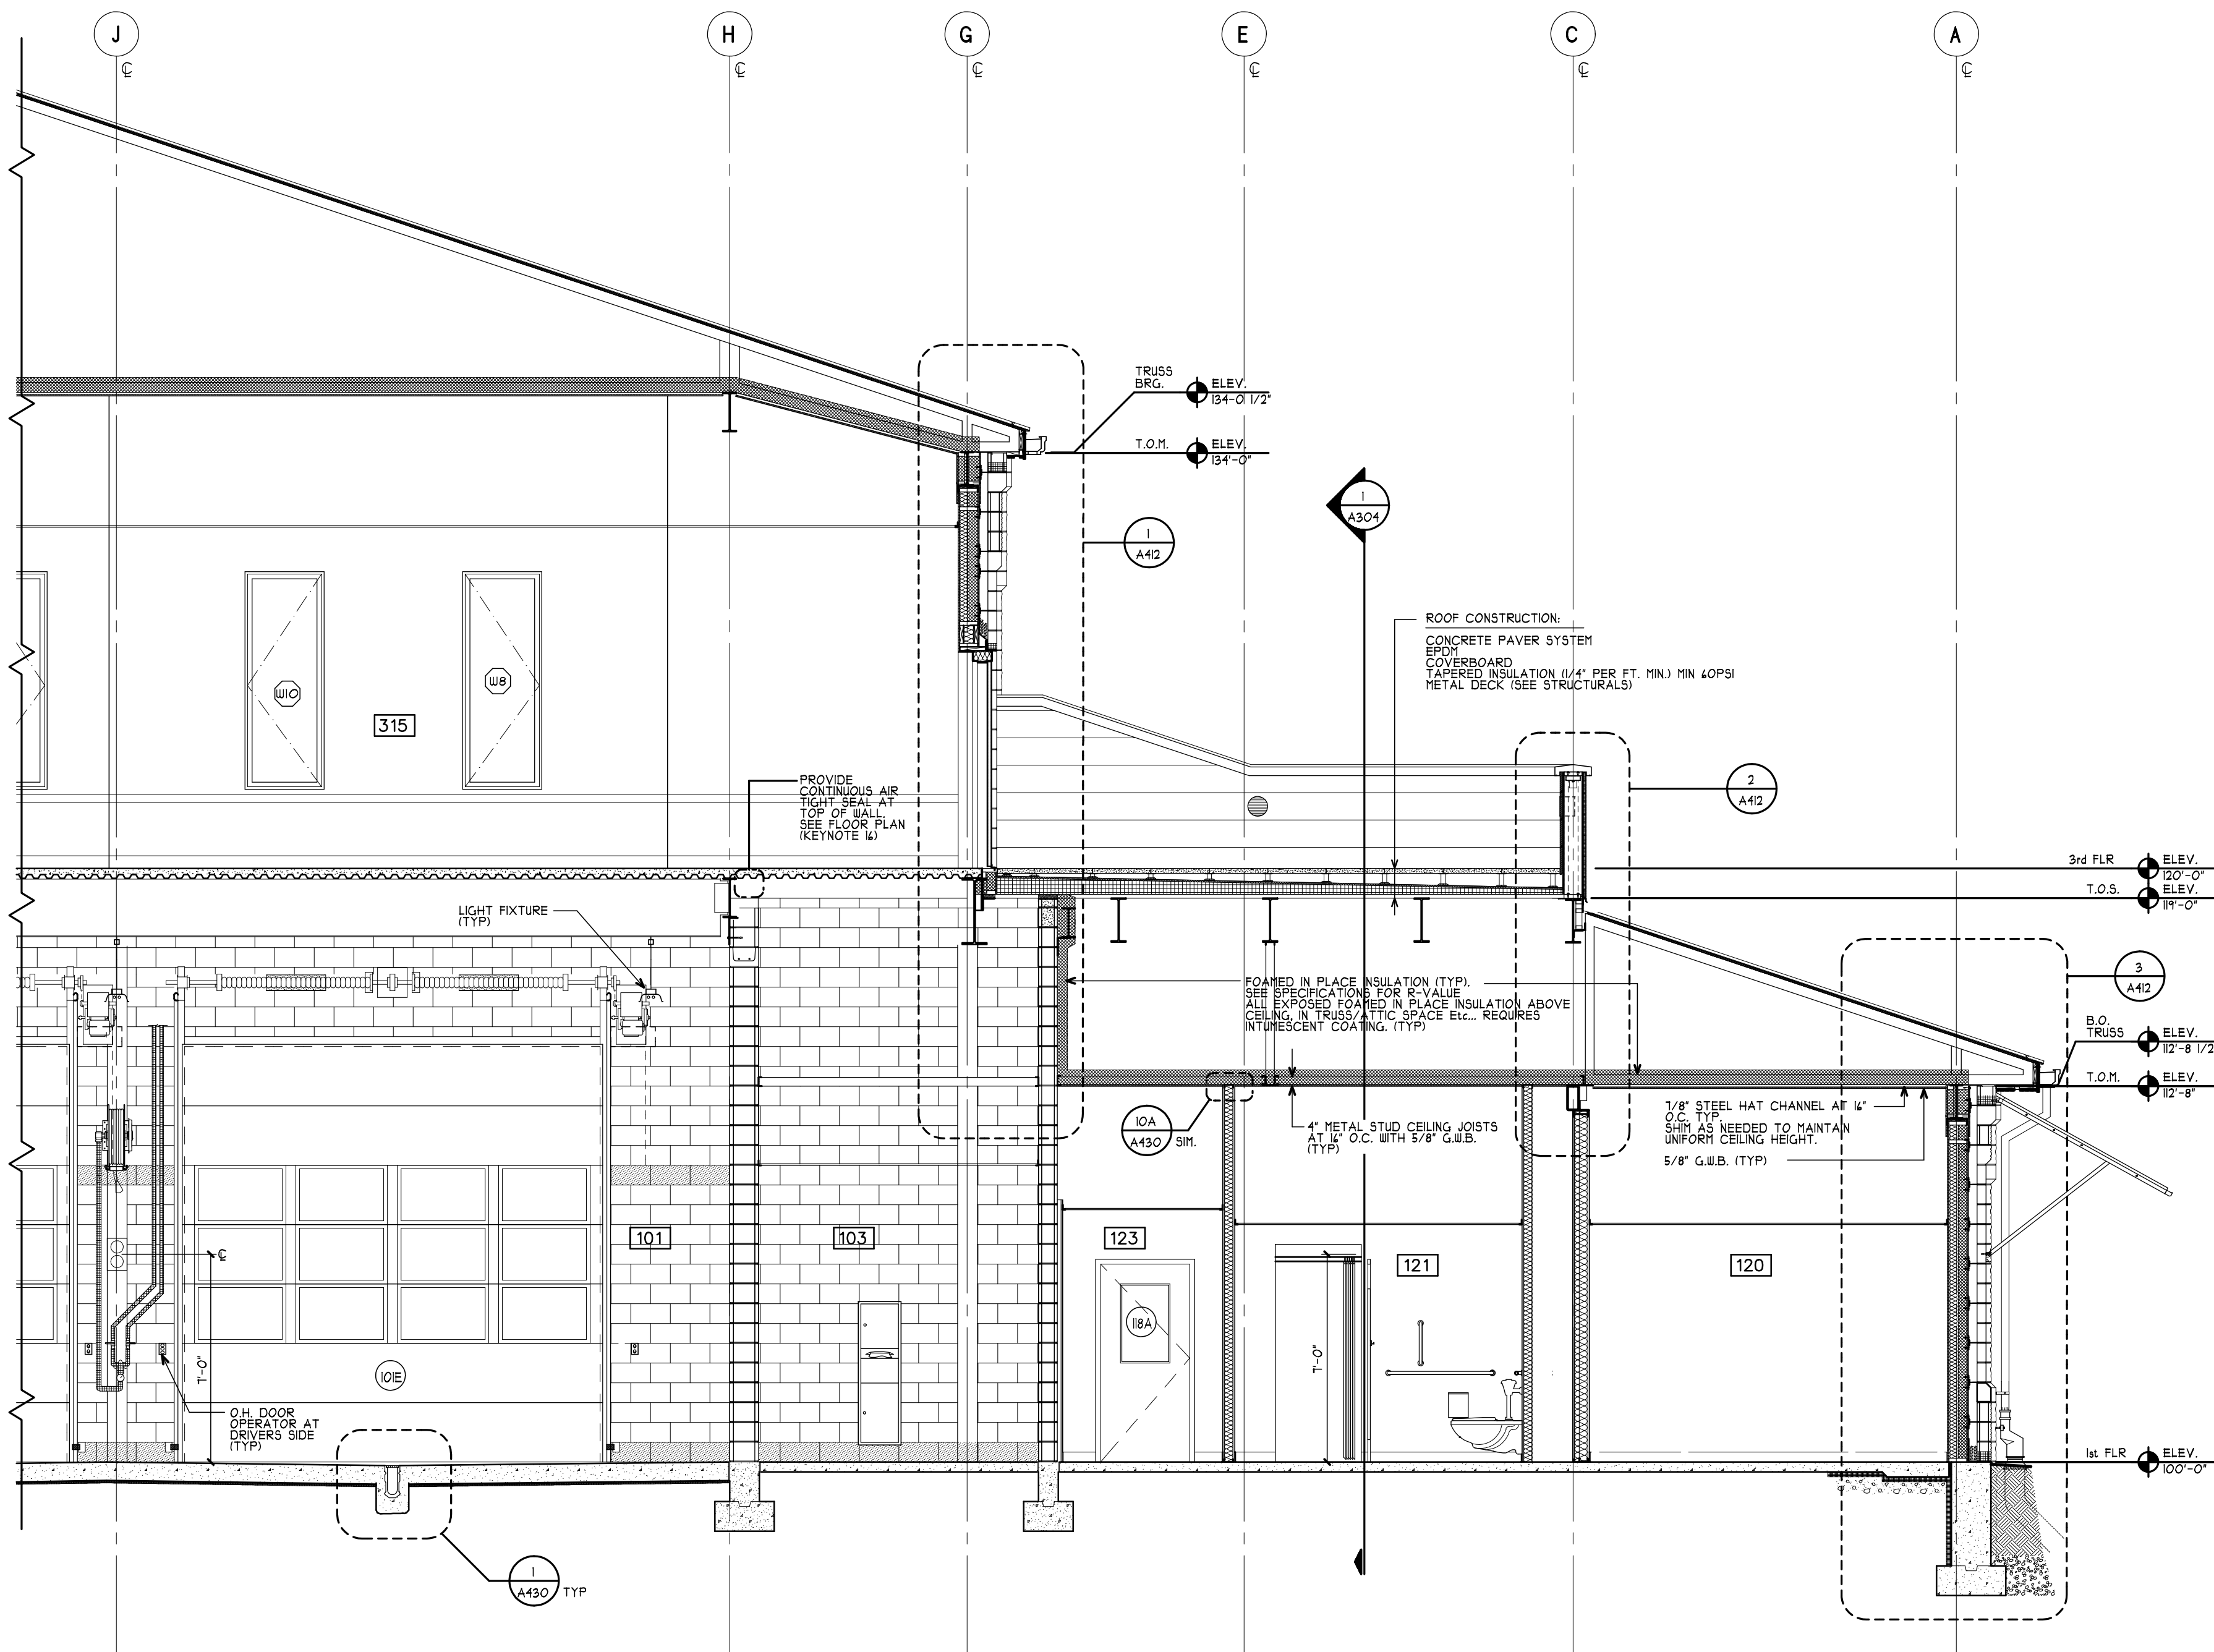


DWG ID#: S:\V Drive\Putnam Valley\NV_A303-304-305

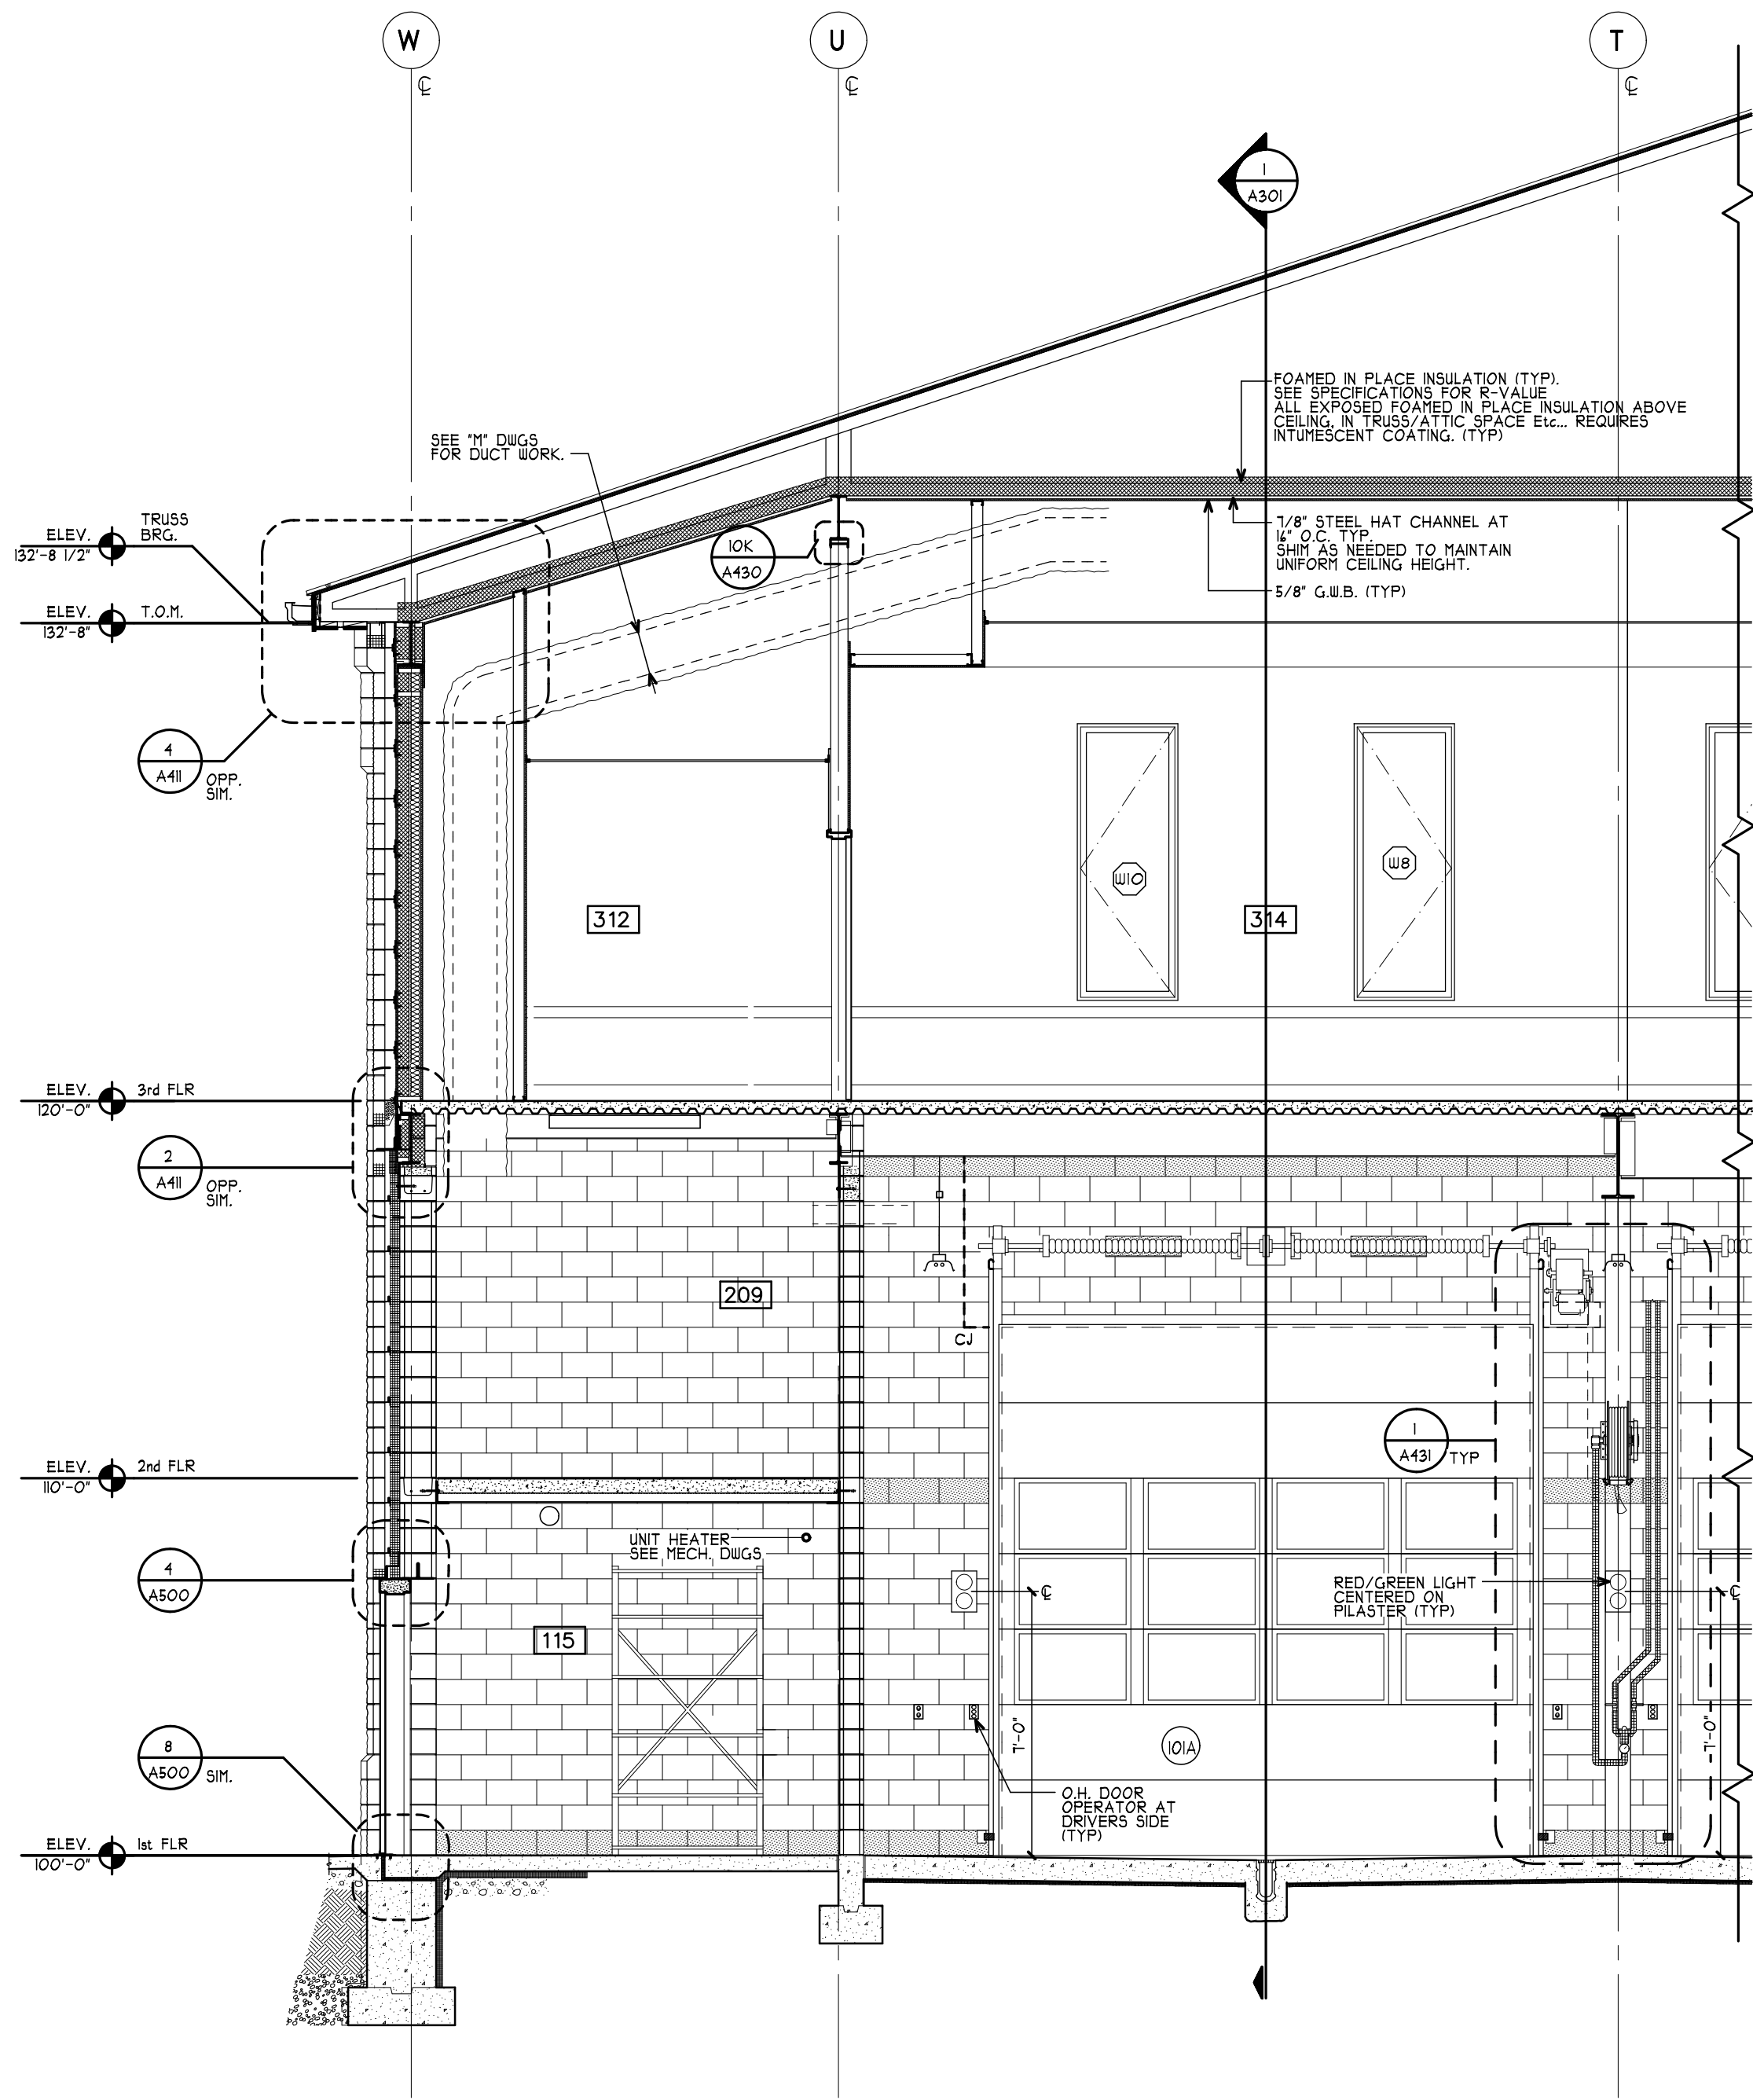

1 BUILDING SECTION
A303 SCALE: 1/4" = 1'-0"

NOTE:
FOR PAINT FINISHES IN
APPARATUS BAY, SEE 3/A802

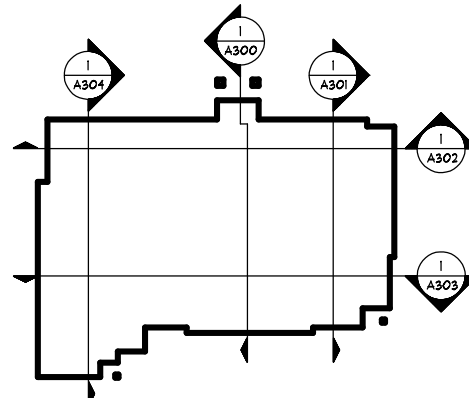

MA

MITCHELL
ASSOCIATES
ARCHITECTS
PLLC

24 THACHER PARK ROAD
VOORHEESVILLE, NY 12186
(518) 745-4571 FAX (518) 745-2950
WWW.MITCHELL-ARCHITECTS.COM

EMERGENCY
SERVICE

FACILITIES

CONSULTANTS:
INSITE ENGINEERING SURVEYING
& LANDSCAPE ARCHITECTURE, P.C.
3 GARRETT PLACE
CARMEL, NY 10512
(845) 225-4400 FAX: (845) 225-4417

CRAIG A. MALONEY, P.E.
STRUCTURAL ENGINEERING CONSULTANT
3 BENEDICT COURT
BALLSTON SPA, NY 12020
(518) 584-4444 FAX: (518) 584-4455

GERARD ASSOCIATES
CONSULTING ENGINEERS, P.C.
MECHANICAL, PLUMBING,
AND ELECTRICAL
223 MAIN STREET
GOSHEN, NY 10924
(845) 291-1212 FAX: (845) 291-1939

COPYRIGHT 2020
MITCHELL ASSOCIATES ARCHITECTS
UNAUTHORIZED ALTERATION OR ADDITION
TO THIS DOCUMENT IS A VIOLATION OF LAW

NEW STATION
FOR
PUTNAM VALLEY
FIRE STATION #1

OSCAWANA LAKE ROAD
PUTNAM VALLEY, NEW YORK

REVISION HISTORY		
DATE	DESCRIPTION	
▲		
▲		
▲		
▲		
▲		
▲		

BUILDING SECTIONS
AND DETAILS

SCALE: AS NOTED
DWG. BY: RAM, JDA
DWG. DATE: 8/14/2020
STATUS: BID DRAWINGS

A303

PLOT TIME: 11:53 AM