

MA

Mitchell Associates Architects PLLC

29 THACHER PARK ROAD
VOORHEESVILLE, NY 12186
(518) 745-4571 FAX (518) 745-2950
WWW.MITCHELL-ARCHITECTS.COM

EMERGENCY SERVICE

FACILITIES

CONSULTANTS:

INSITE ENGINEERING SURVEYING & LANDSCAPE ARCHITECTURE, P.C.
3 GARRETT PLACE
CARMEL, NY 12052
(845) 225-9410 FAX: (845) 225-9117

CRAIG A. MALONEY, P.E.
STRUCTURAL ENGINEERING CONSULTANT
3 BENEDICT COURT
BALSTON SPA, NY 12020
(518) 584-4444 FAX: (518) 584-9955

GERARD ASSOCIATES
CONSULTING ENGINEERS, P.C.
MECHANICAL, PLUMBING,
AND ELECTRICAL
223 MAIN STREET
GOSHEN, NY 10924
(845) 291-1212 FAX: (845) 291-1939

COPYRIGHT 2020
MITCHELL ASSOCIATES ARCHITECTS
UNAUTHORIZED ALTERATION OR ADDITION
TO THIS DOCUMENT IS A VIOLATION OF LAW

NEW STATION
FOR
PUTNAM VALLEY
FIRE STATION #1

OSCAWANA LAKE ROAD
PUTNAM VALLEY, NEW YORK


REVISION HISTORY		
DATE	DESCRIPTION	
▲		
▲		
▲		
▲		
▲		
▲		

BUILDING SECTIONS
AND DETAILS

SCALE: AS NOTED
DWG. BY: RAM, JDA
DWG. DATE: 8/14/2020
STATUS: BID DRAWINGS

A304

PLOT TIME: 1:54 AM

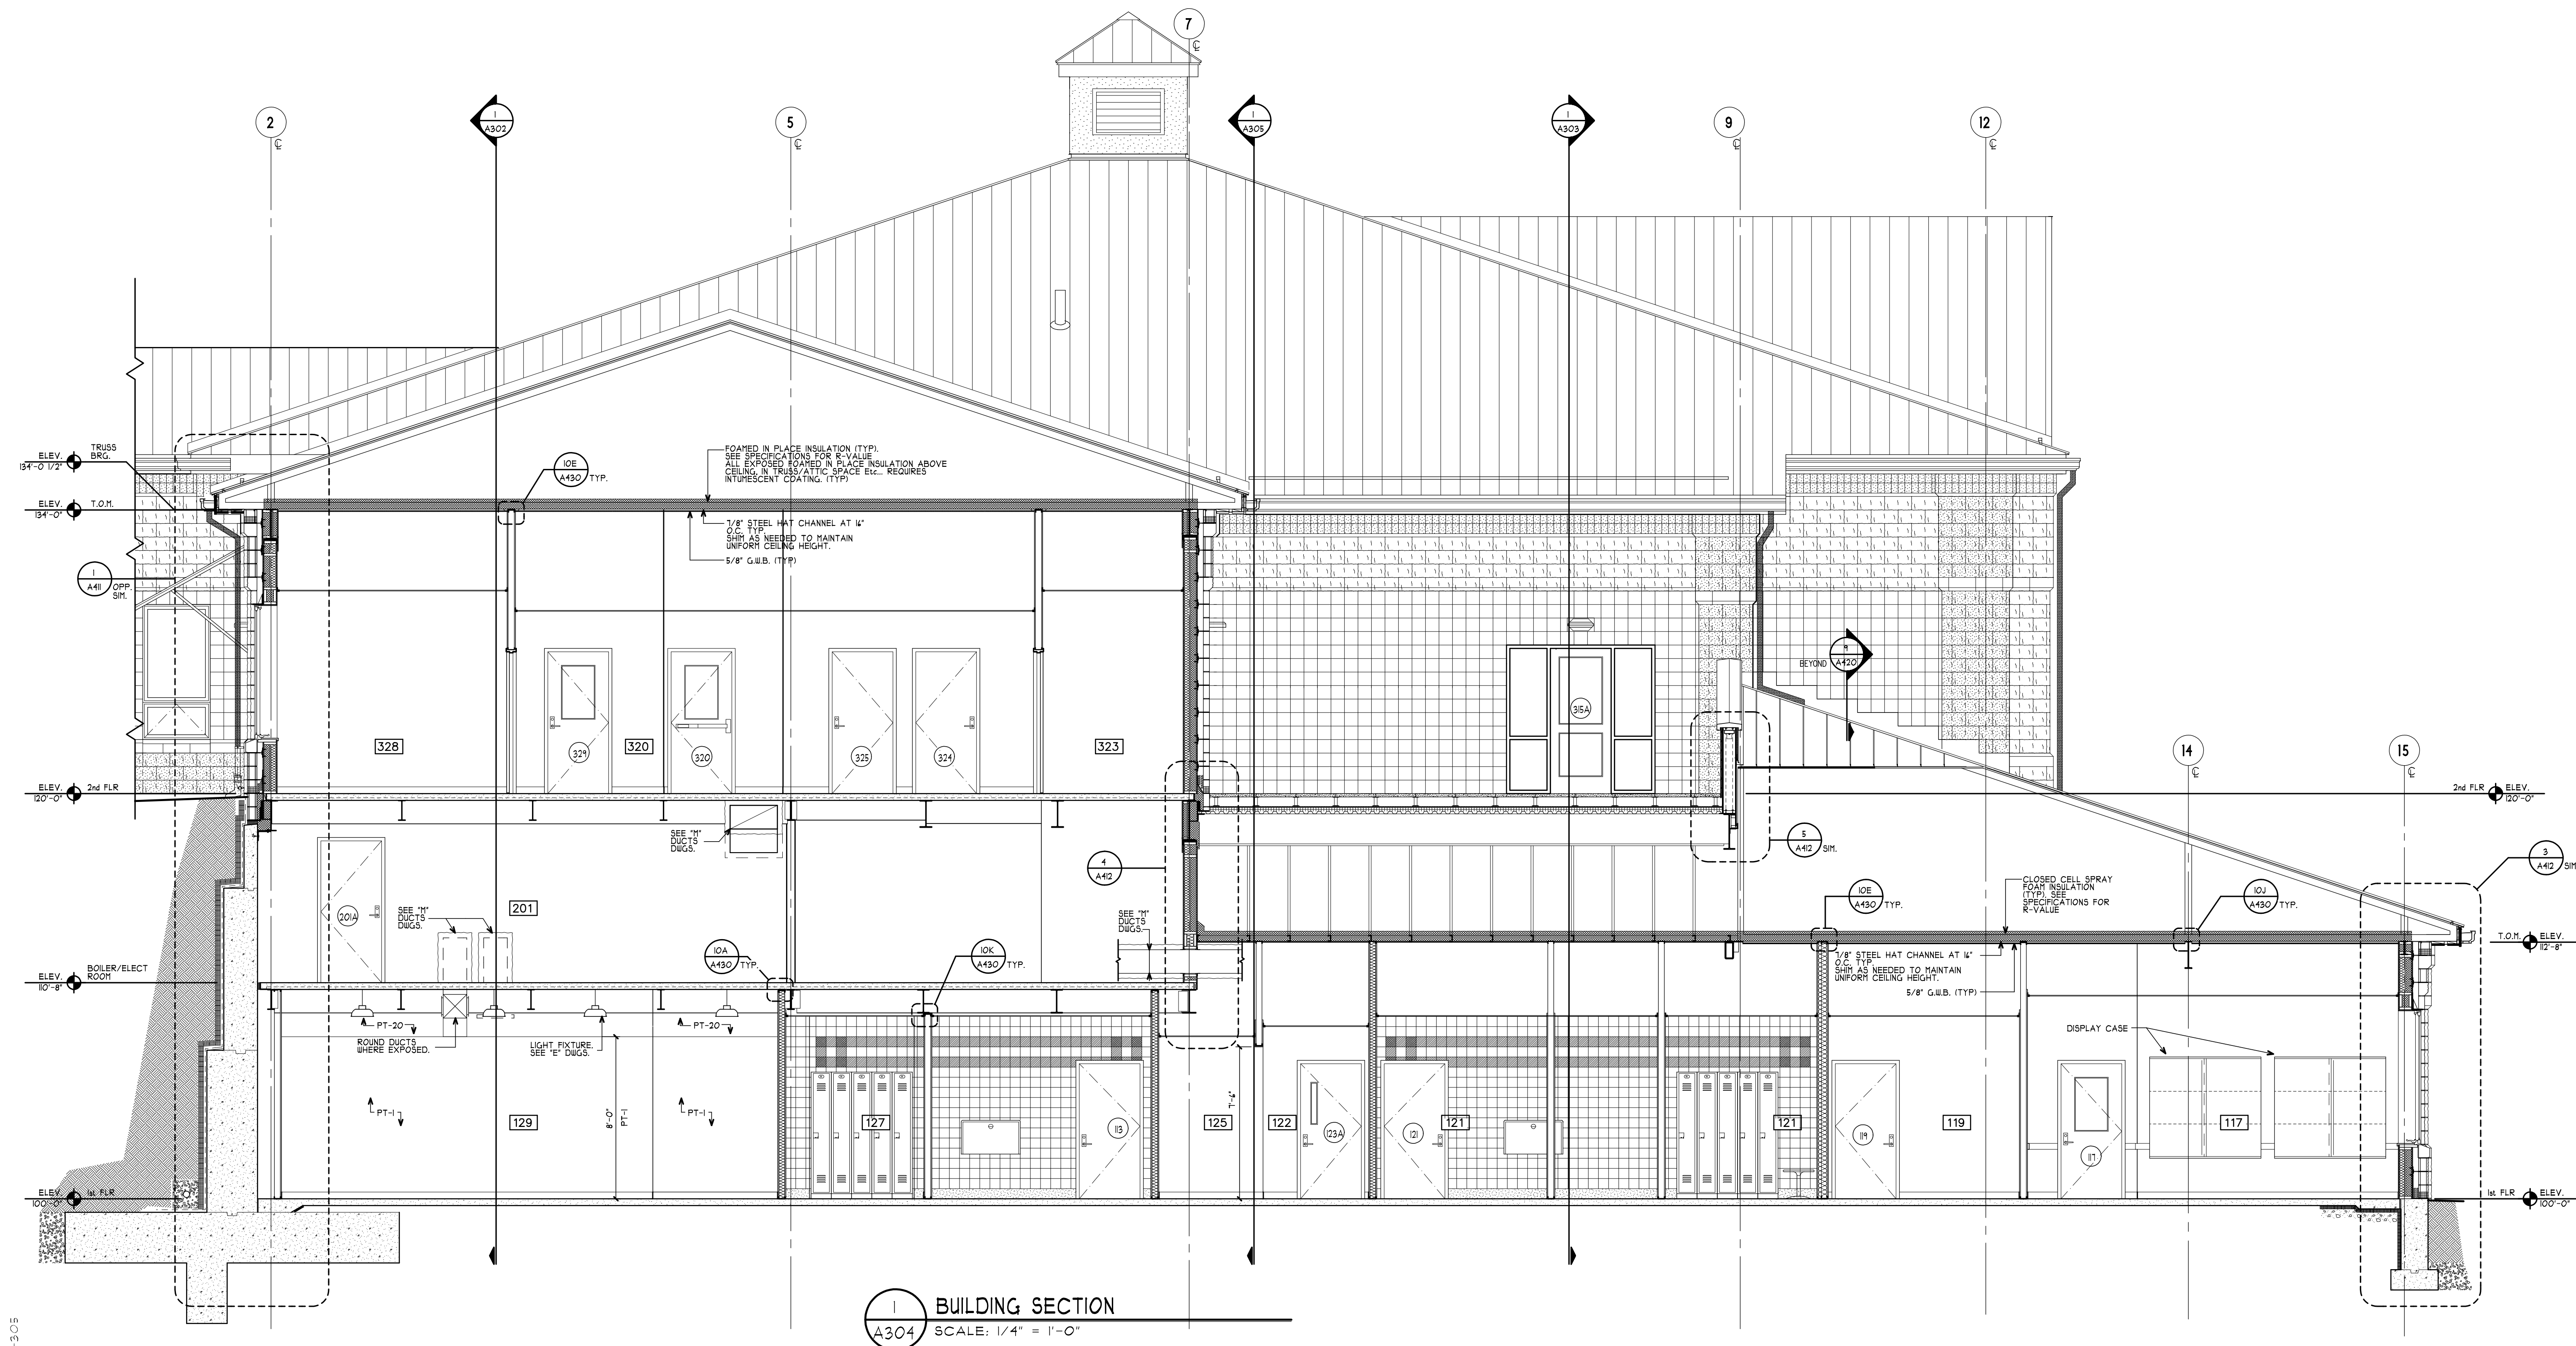

DWG ID#: S:_Draws\Putnam Valley\FV_A303-304-305