


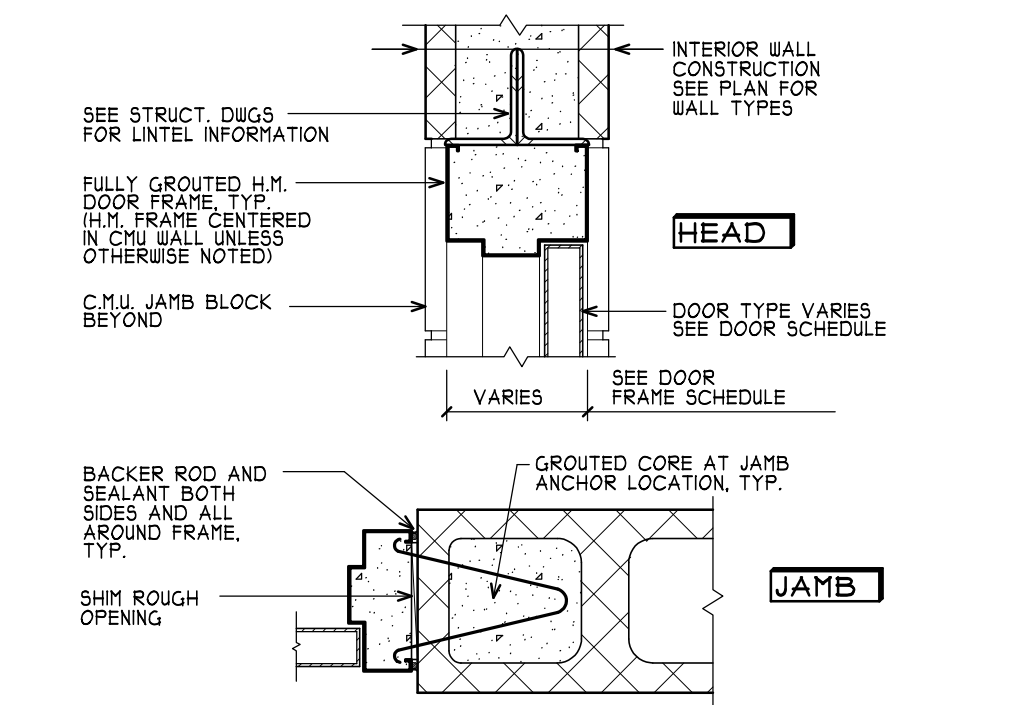


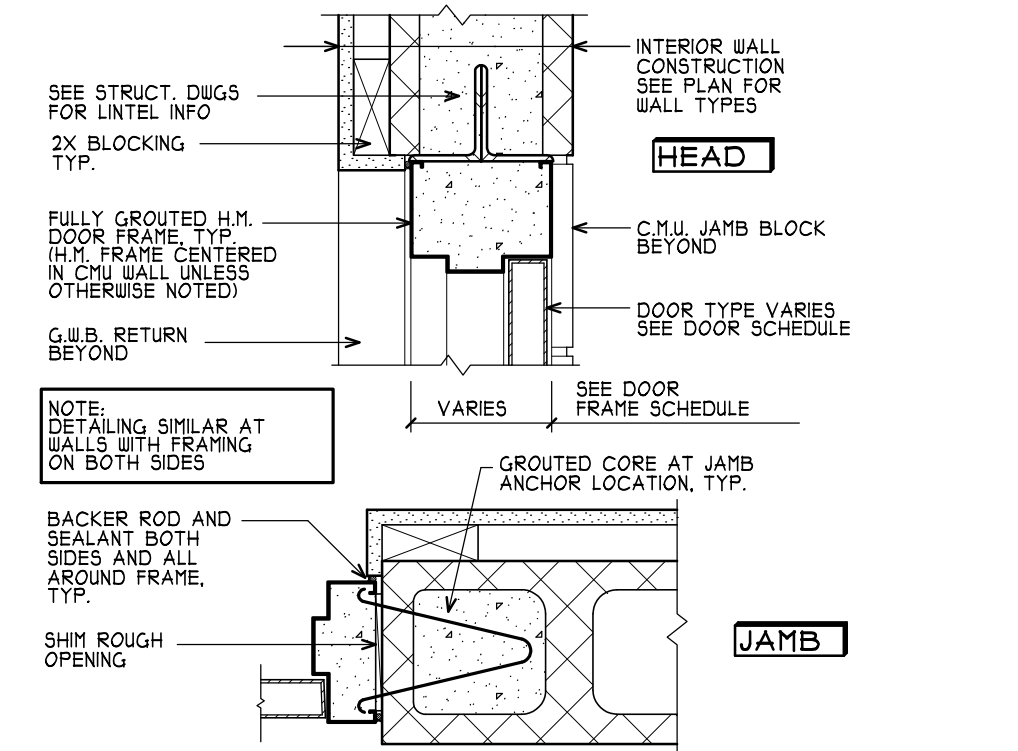


1
A500 TYP. H.M. DOOR FRAME AT INTERIOR MASONRY WALLS
SCALE: 1 1/2" = 1'-0"

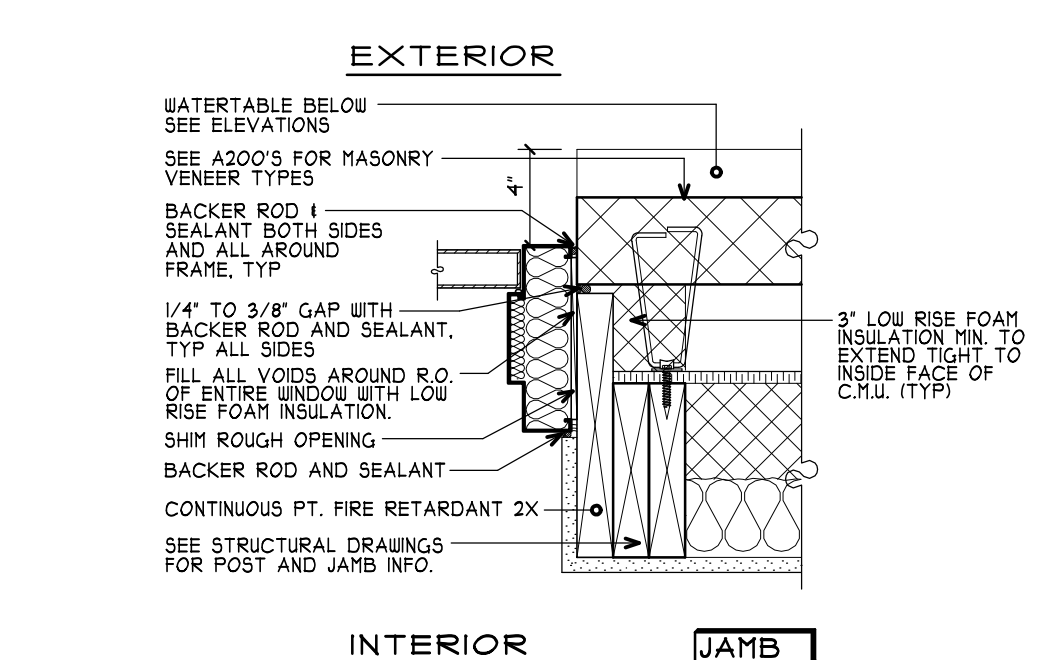


2
A500 TYP. H.M. DOOR AT INT. MASONRY WALLS W/ FURRING & G.W.B. ON SIDE
SCALE: 1 1/2" = 1'-0"

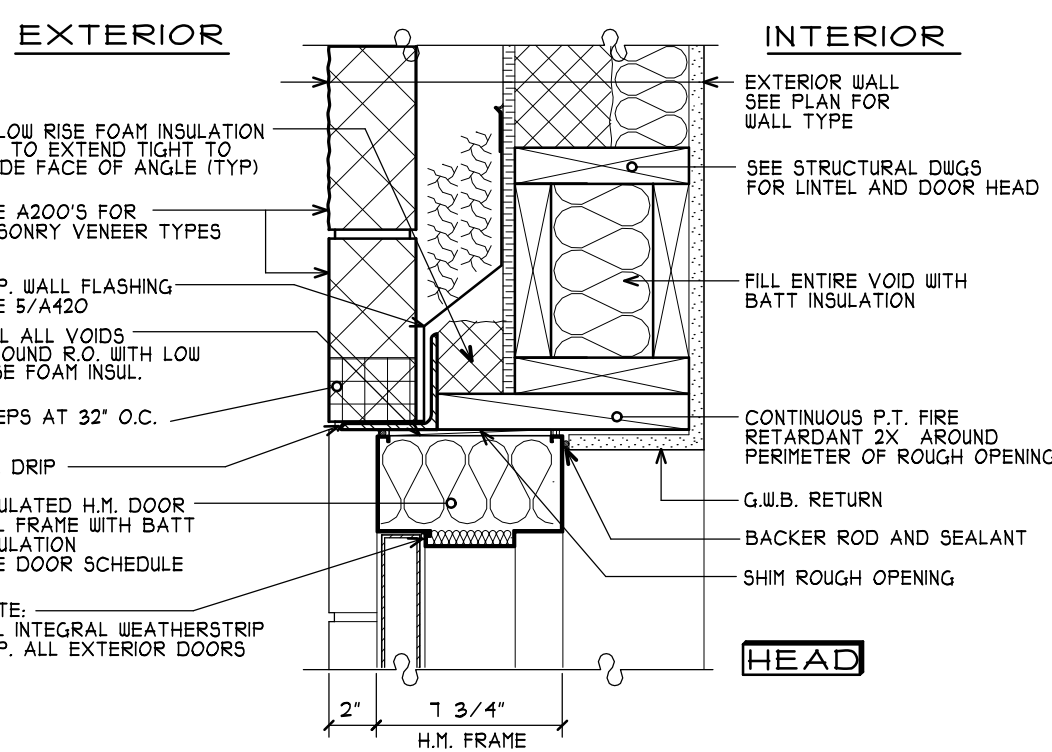


3
A500 TYP. H.M. DOOR FRAME AT EXT. STUD WALL W/ MASONRY VENEER
SCALE: 1 1/2" = 1'-0"

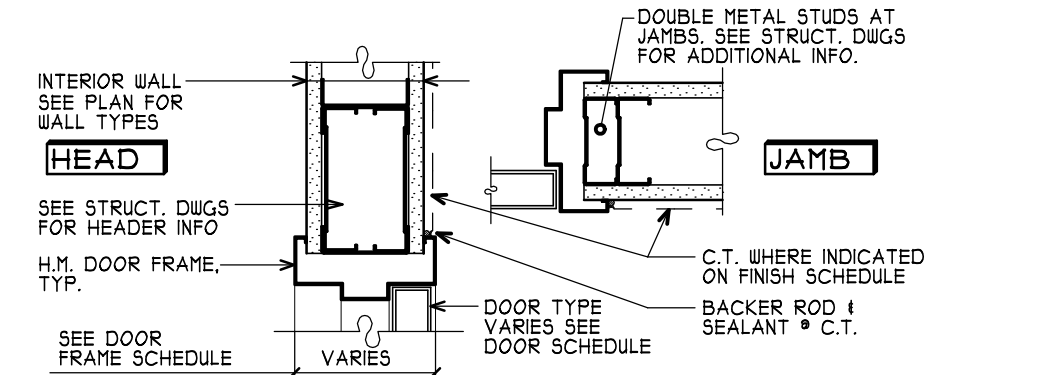



4
A500 TYP. H.M. DOOR FRAME AT INTERIOR STUD WALLS
SCALE: 1 1/2" = 1'-0"

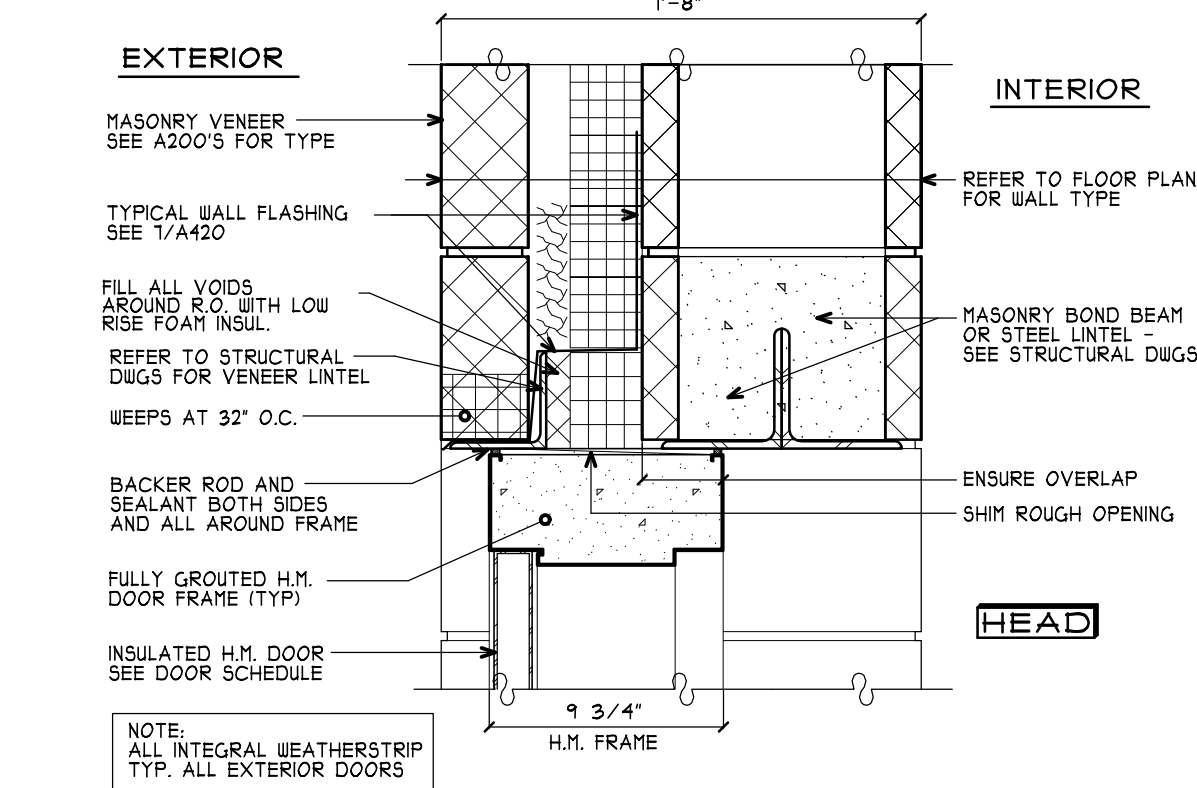


6
A500 TYP. ALUMINUM DOOR FRAME AT EXTERIOR STUD WALL W/ MASONRY VENEER
SCALE: 1 1/2" = 1'-0"

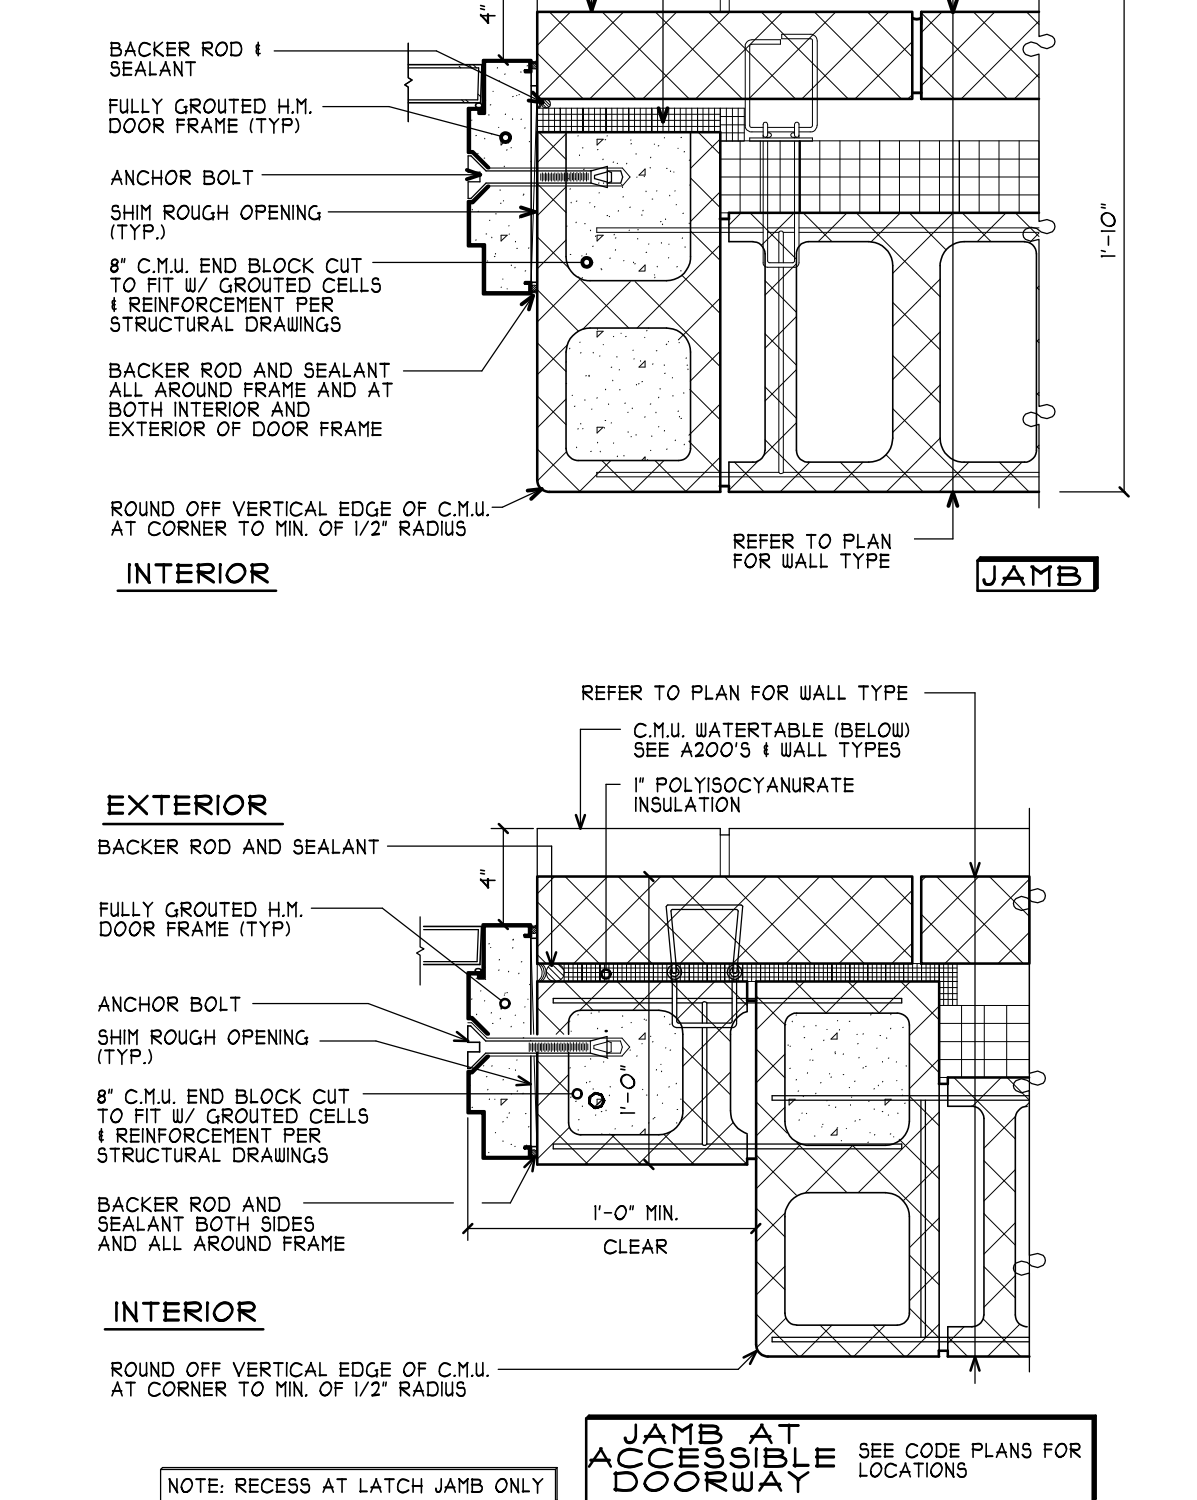


5
A500 TYP. H.M. DOOR FRAME AT EXTERIOR DOUBLE WYTHE MASONRY WALLS
SCALE: 1 1/2" = 1'-0"

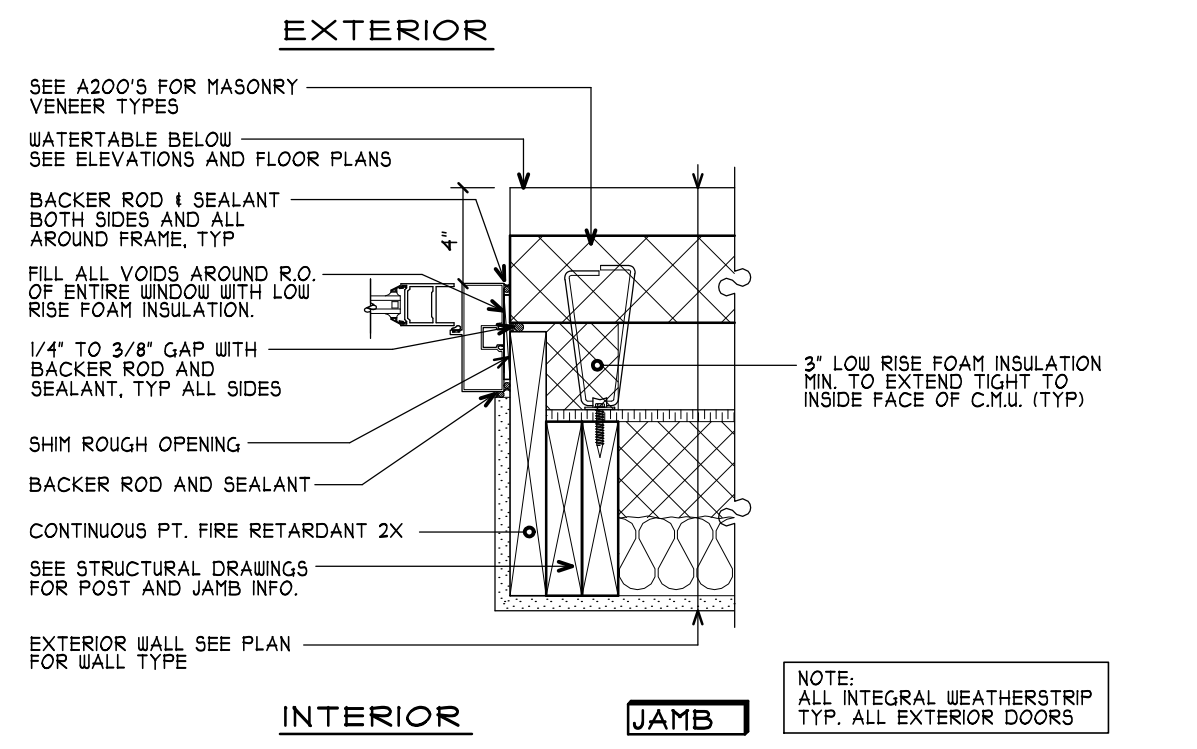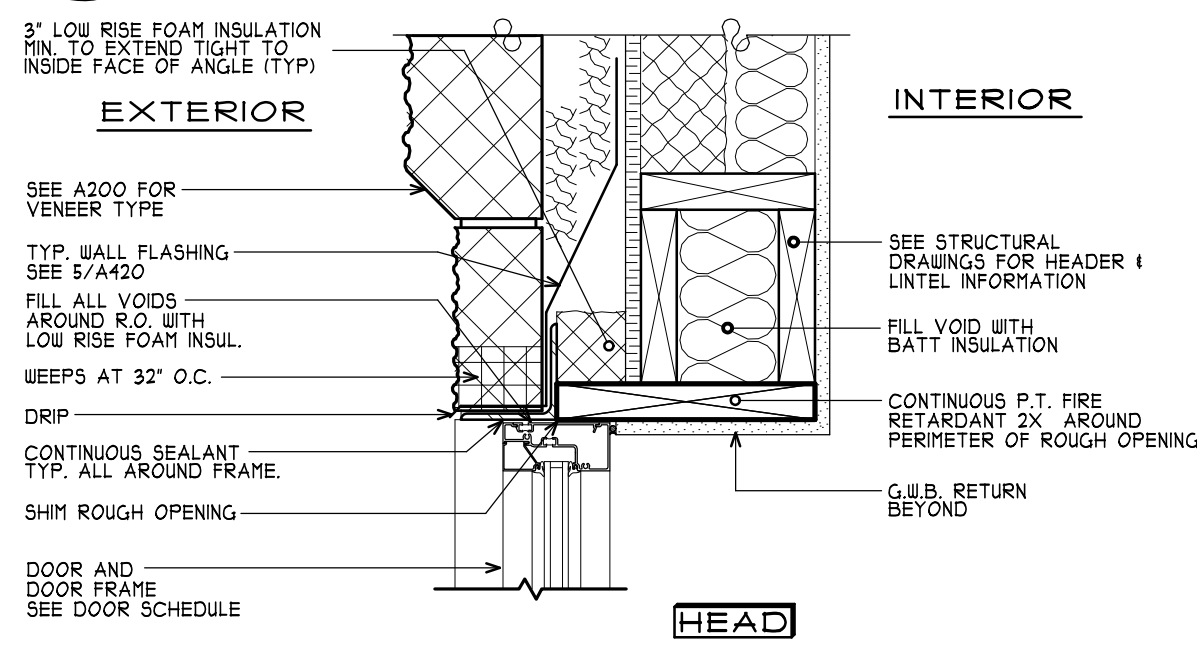



6
A500 TYP. ALUMINUM DOOR FRAME AT EXTERIOR STUD WALL W/ MASONRY VENEER
SCALE: 1 1/2" = 1'-0"

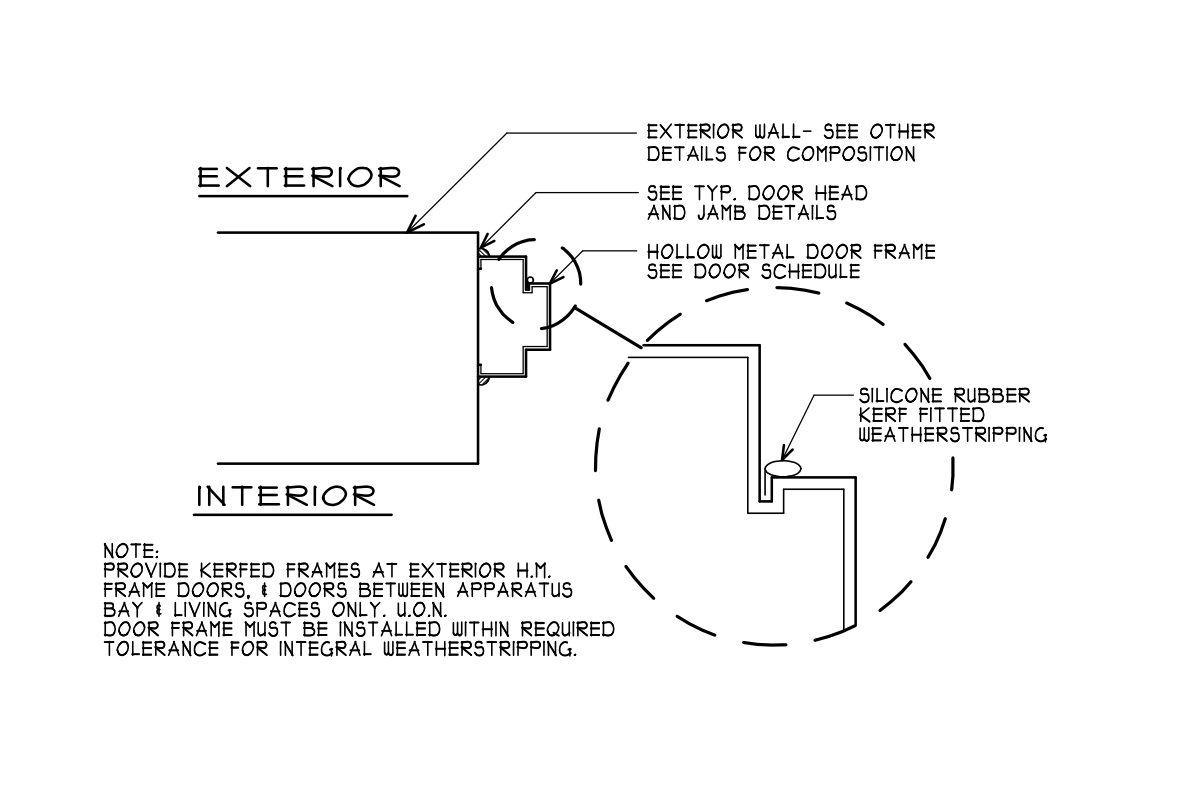


1
A500 TYP. KERF WEATHERSTRIPPING
SCALE: 1 1/2" = 1'-0"

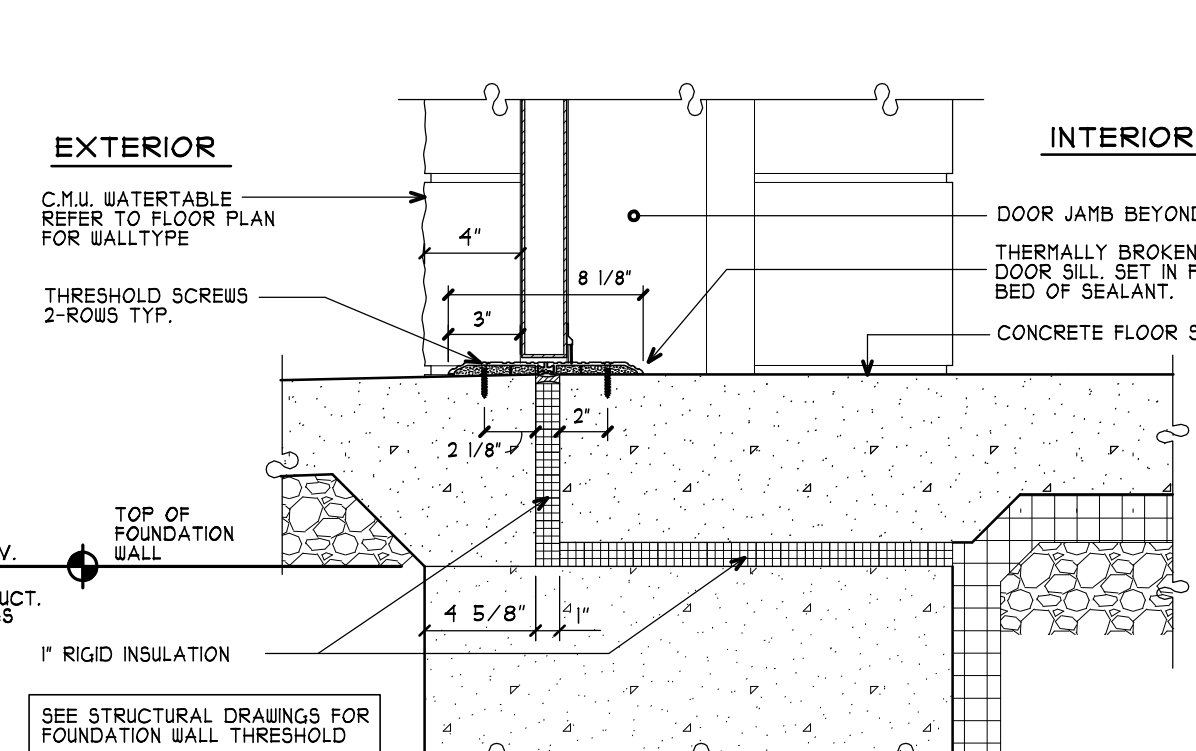


8A
A500 TYP. H.M. DOOR FRAME AT EXTERIOR STUD WALL W/ MASONRY VENEER
SCALE: 1 1/2" = 1'-0"

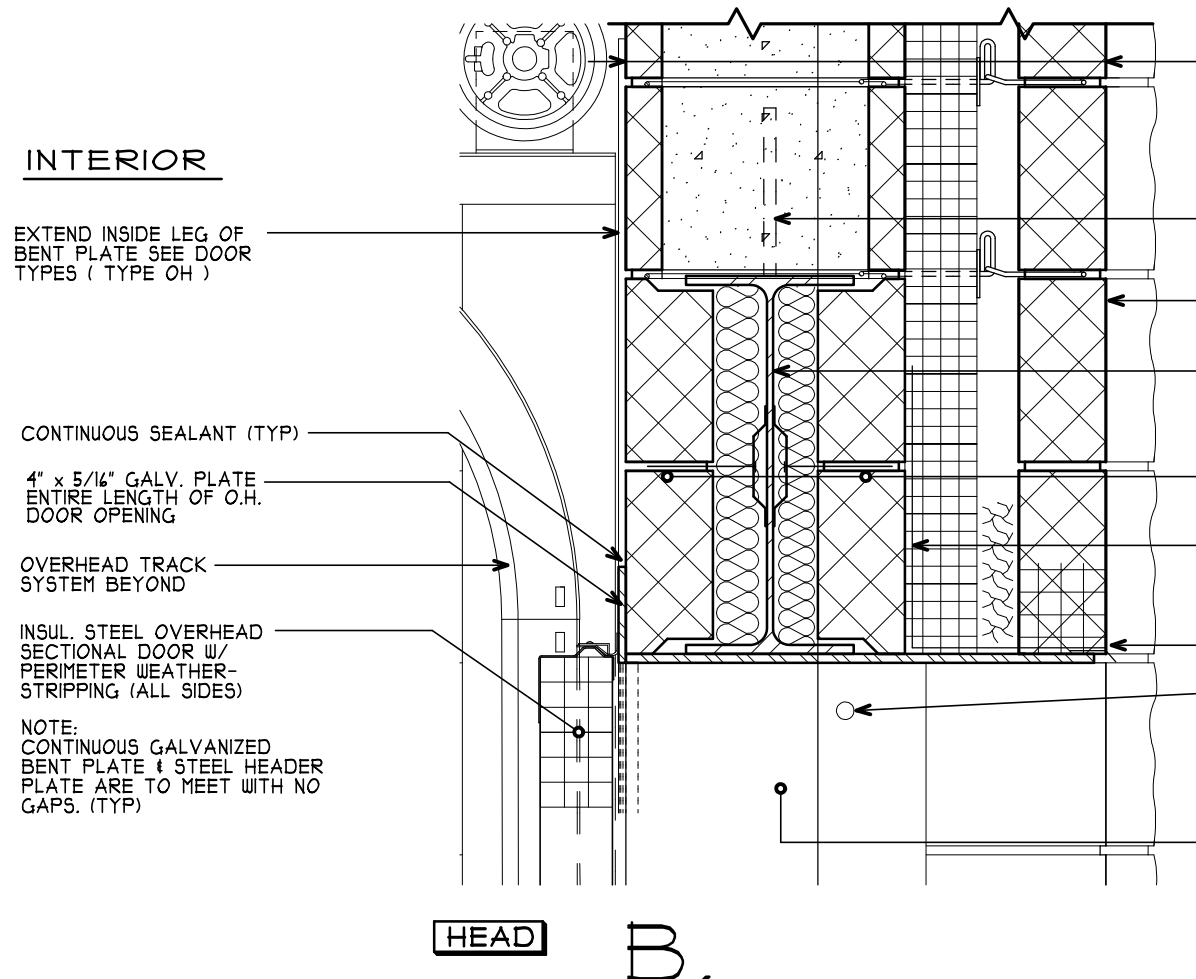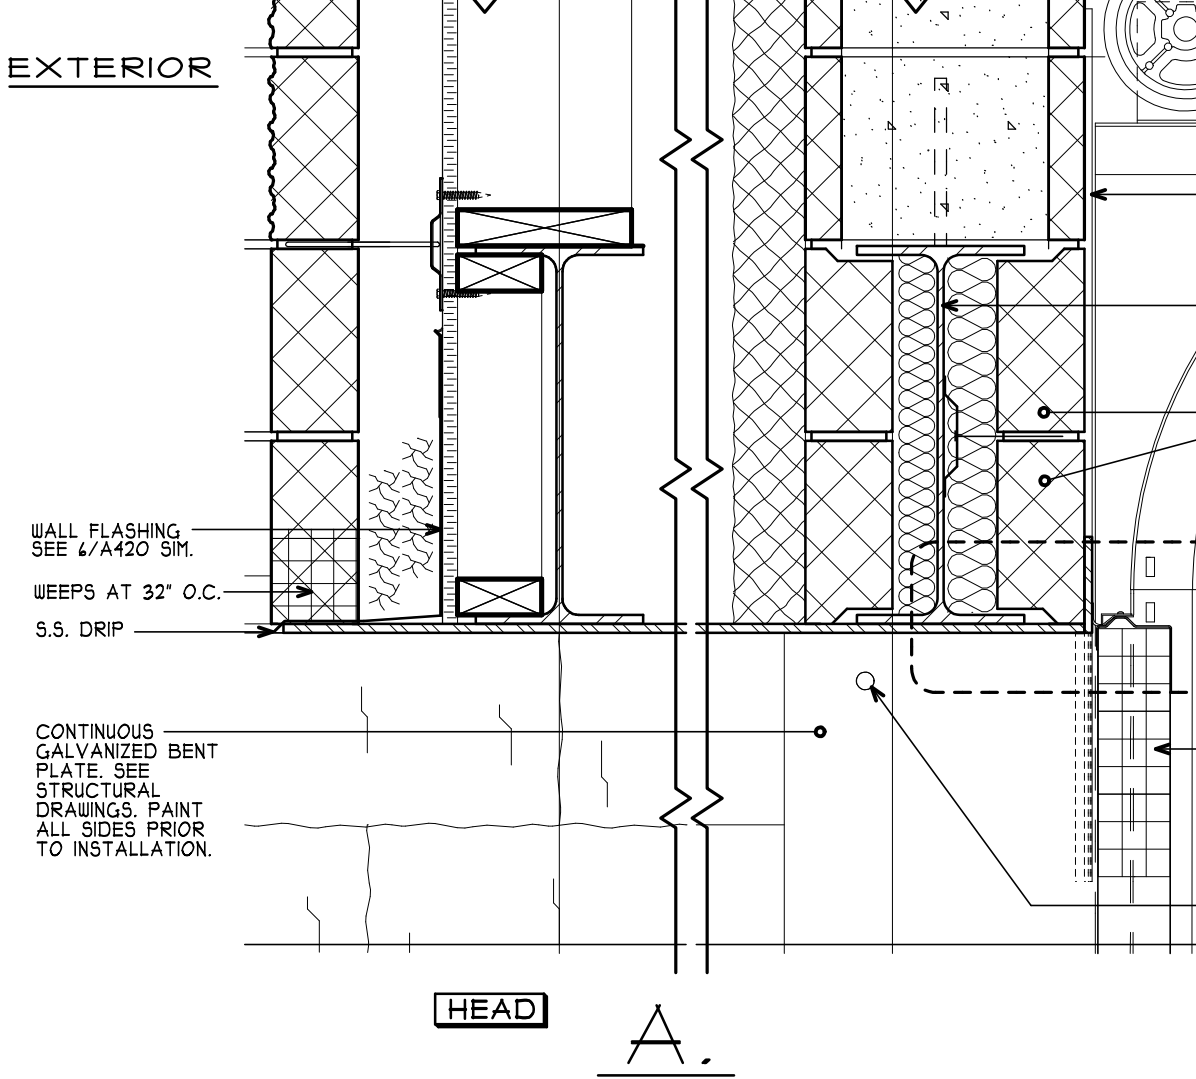



9
A500 TYP. H.M. DOOR FRAME AT EXTERIOR STUD WALL W/ MASONRY VENEER
SCALE: 1 1/2" = 1'-0"

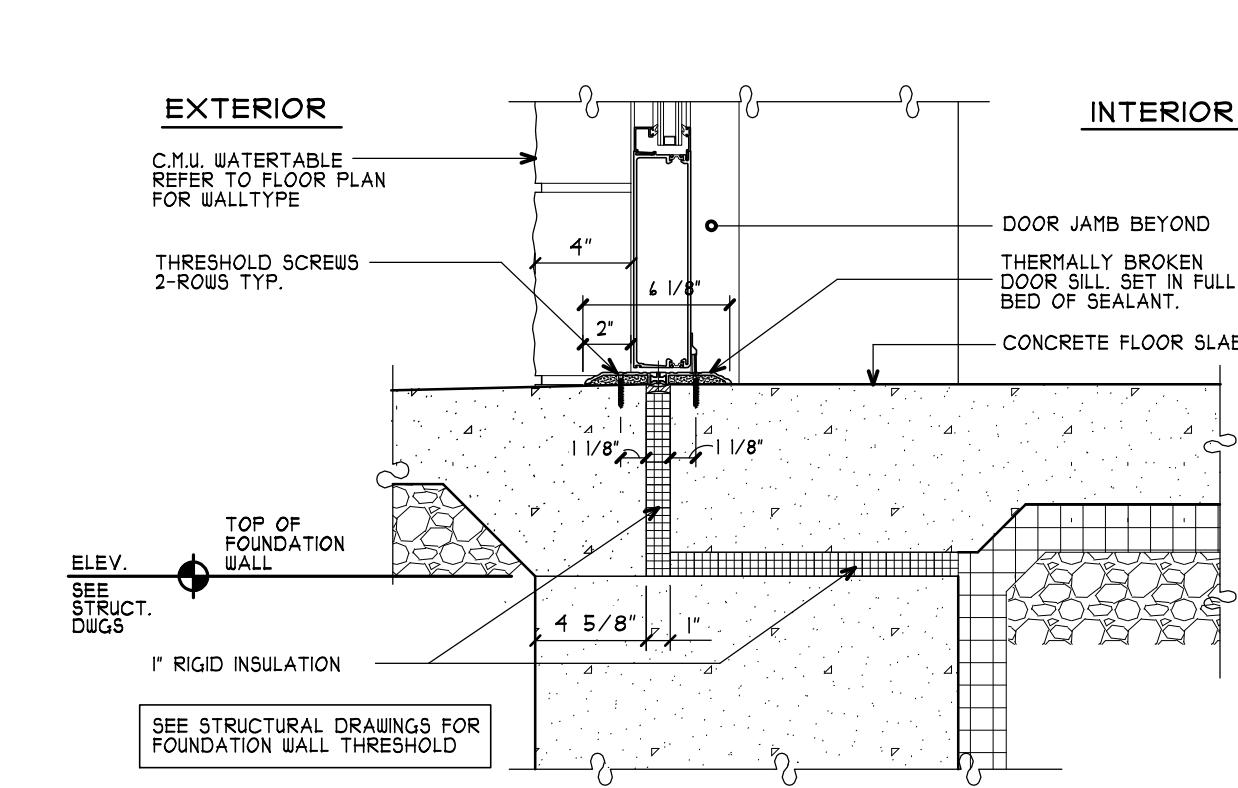


8B
A500 TYP. H.M. DOOR FRAME AT EXTERIOR STUD WALL W/ MASONRY VENEER
SCALE: 1 1/2" = 1'-0"

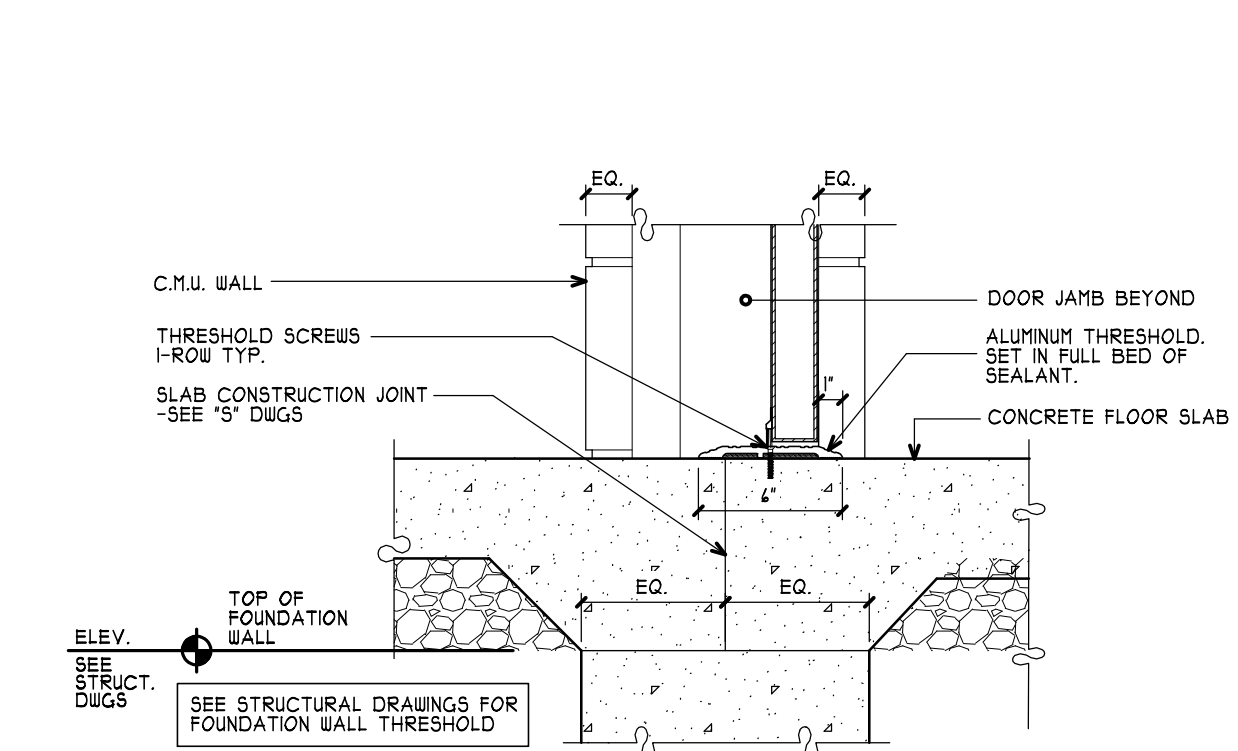


8C
A500 TYP. H.M. DOOR FRAME AT EXTERIOR STUD WALL W/ MASONRY VENEER
SCALE: 1 1/2" = 1'-0"

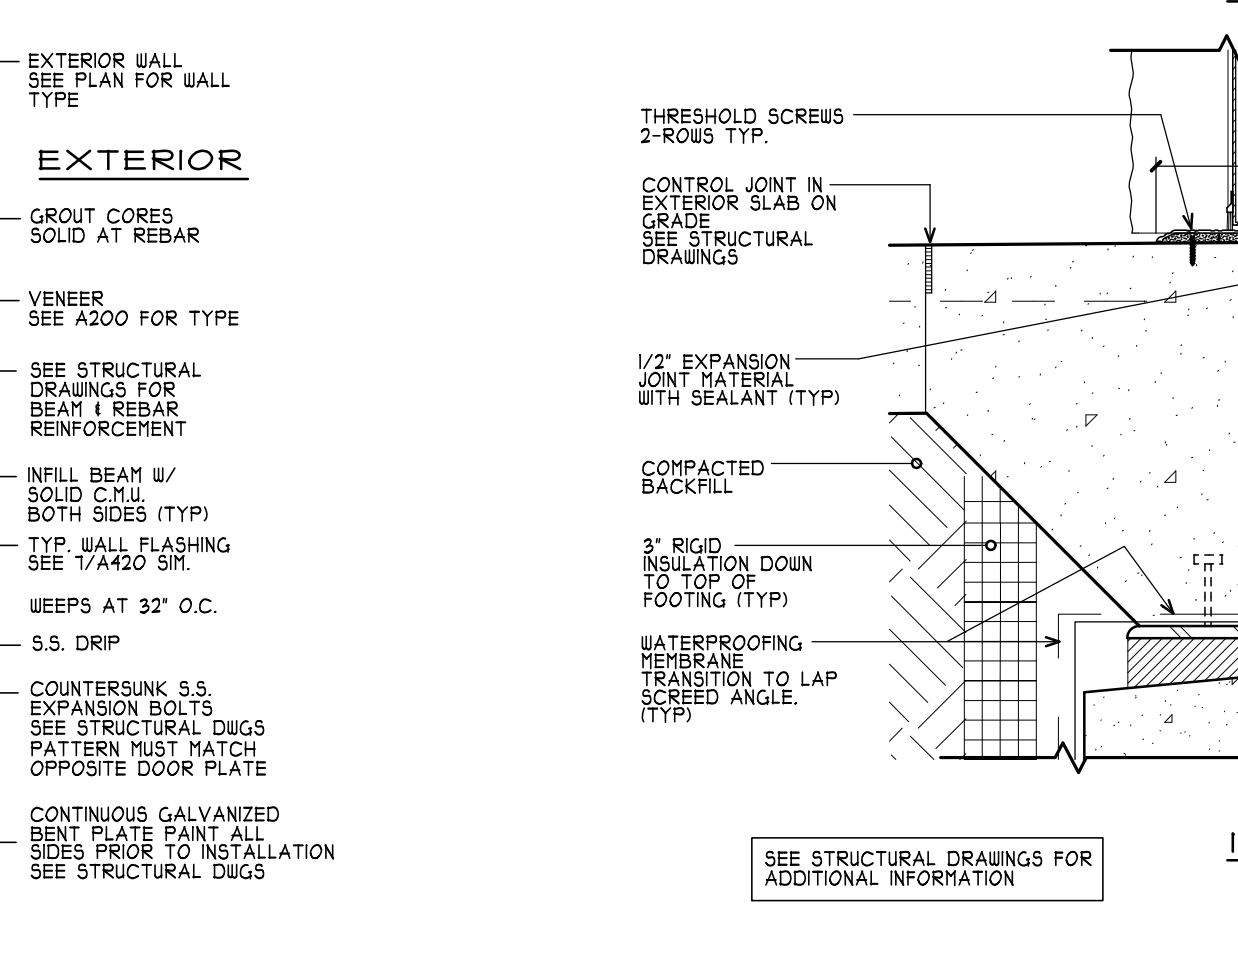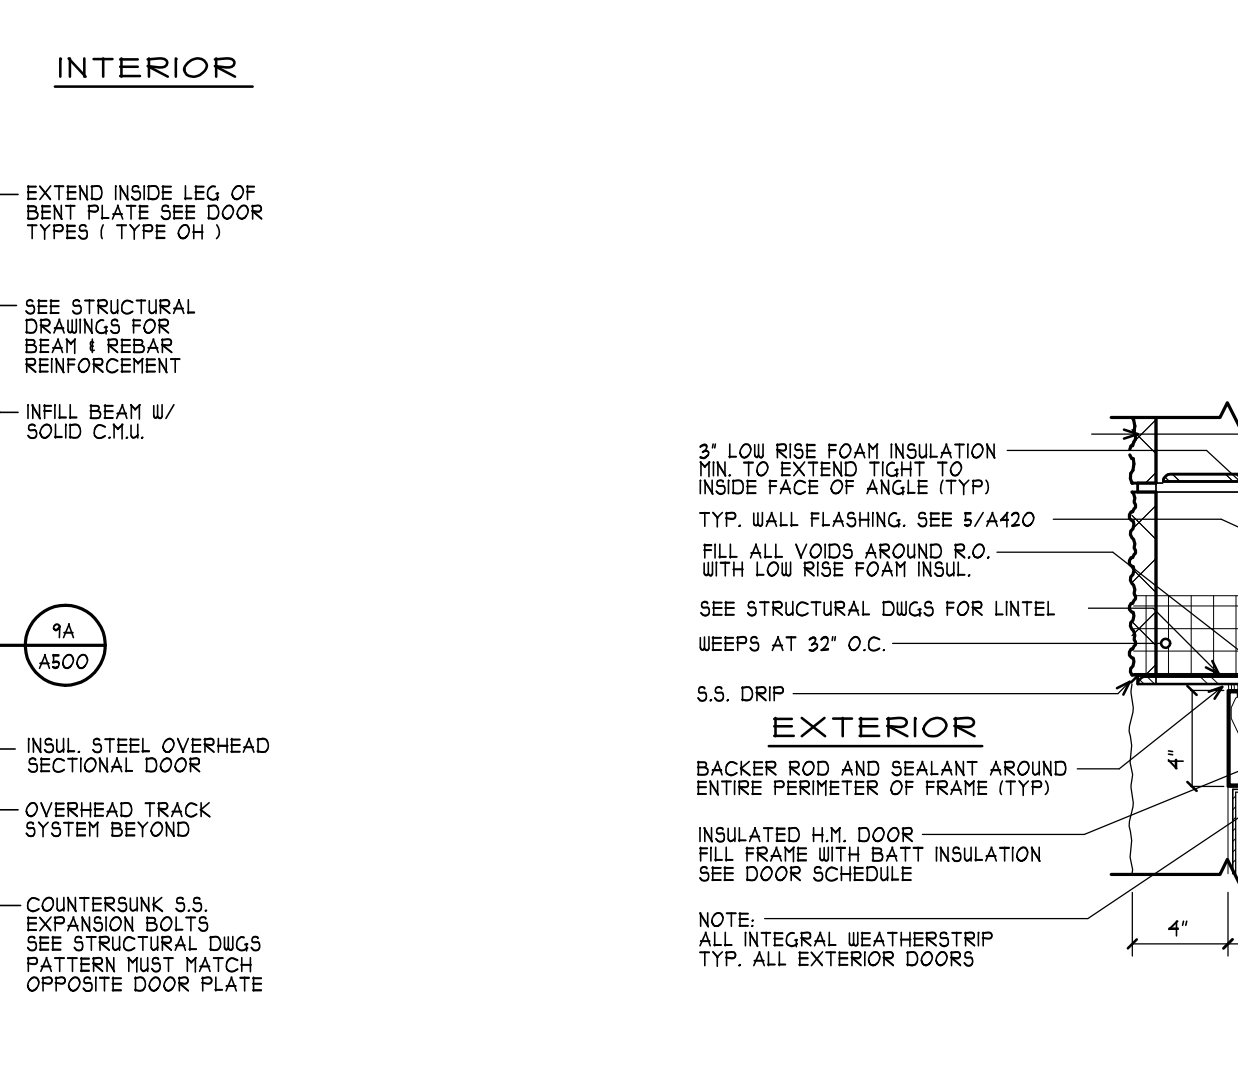



9
A500 TYP. H.M. DOOR FRAME AT EXTERIOR STUD WALL W/ MASONRY VENEER
SCALE: 1 1/2" = 1'-0"

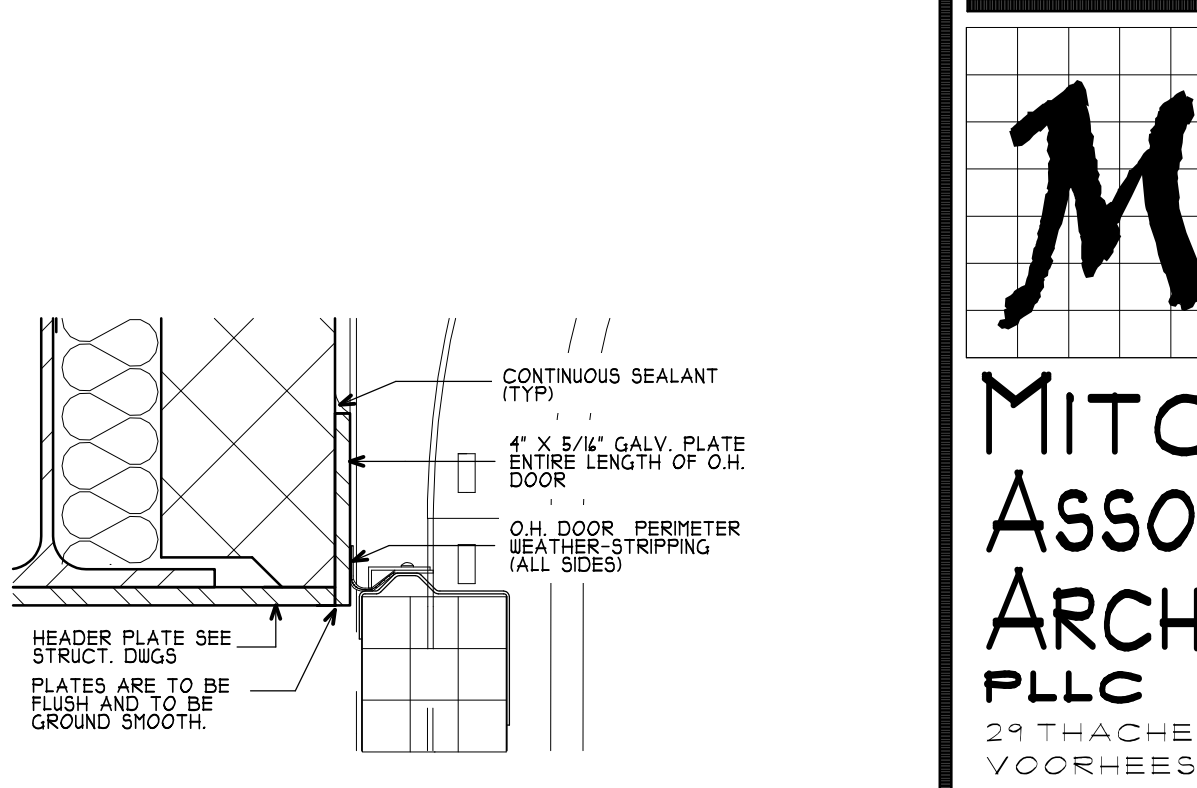

9A
A500 TYP. H.M. DOOR FRAME AT EXTERIOR STUD WALL W/ MASONRY VENEER
SCALE: 1 1/2" = 1'-0"

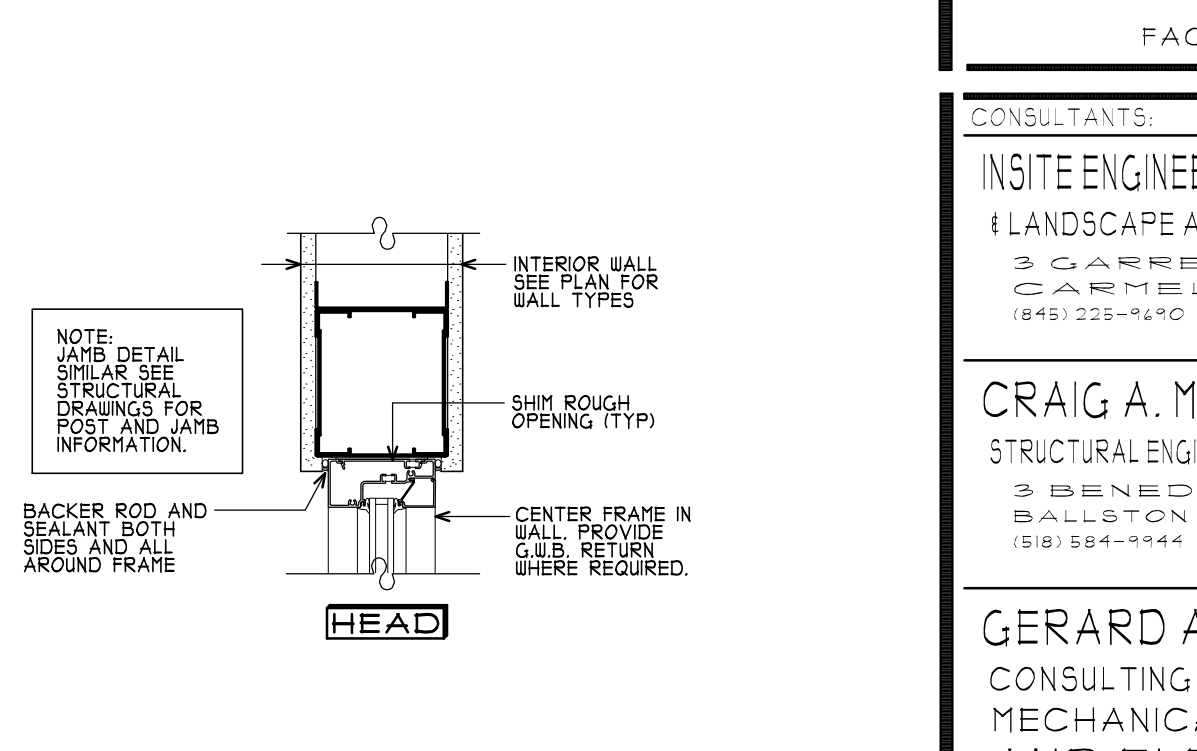

10
A500 TYP. H.M. DOOR FRAME AT EXTERIOR STUD WALL W/ MASONRY VENEER
SCALE: 1 1/2" = 1'-0"

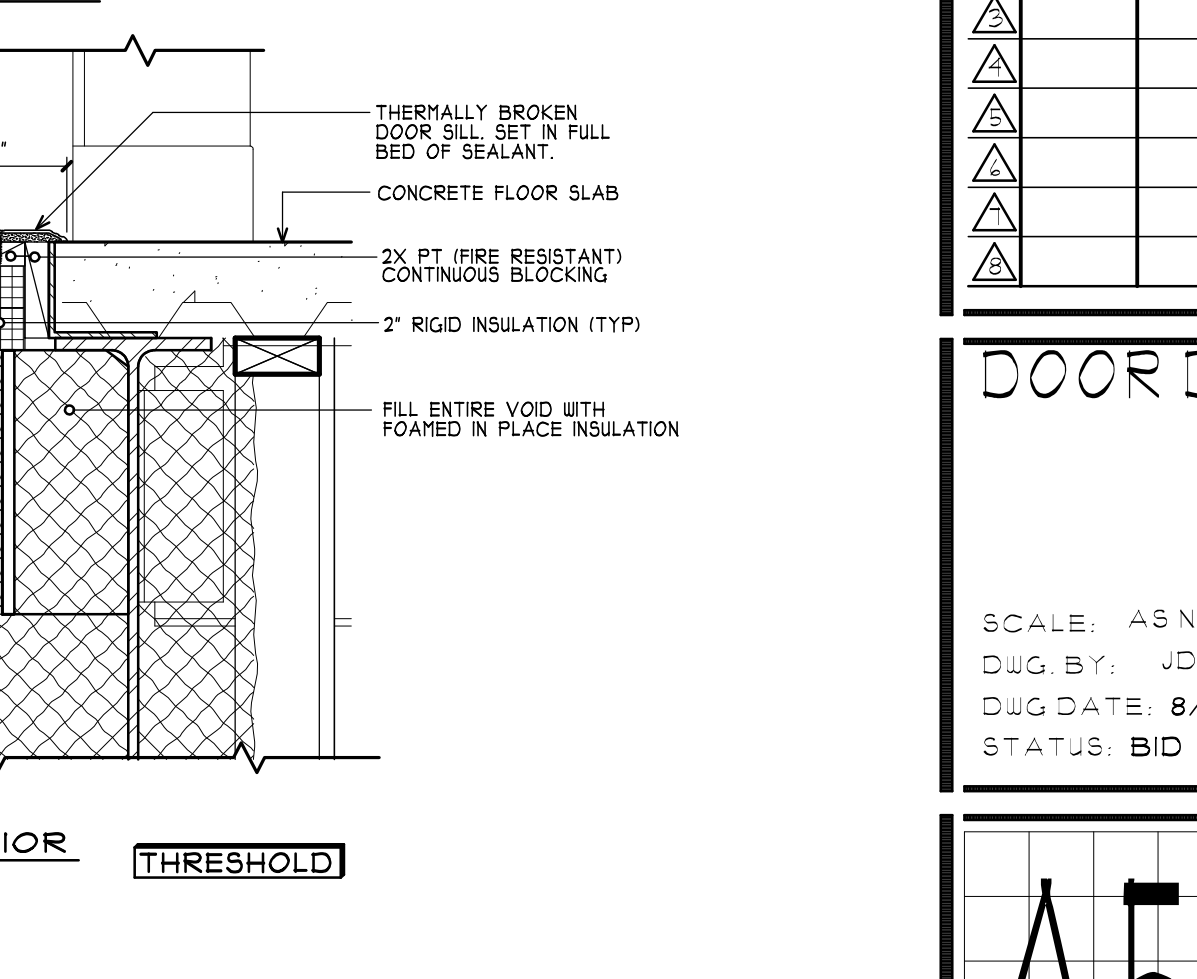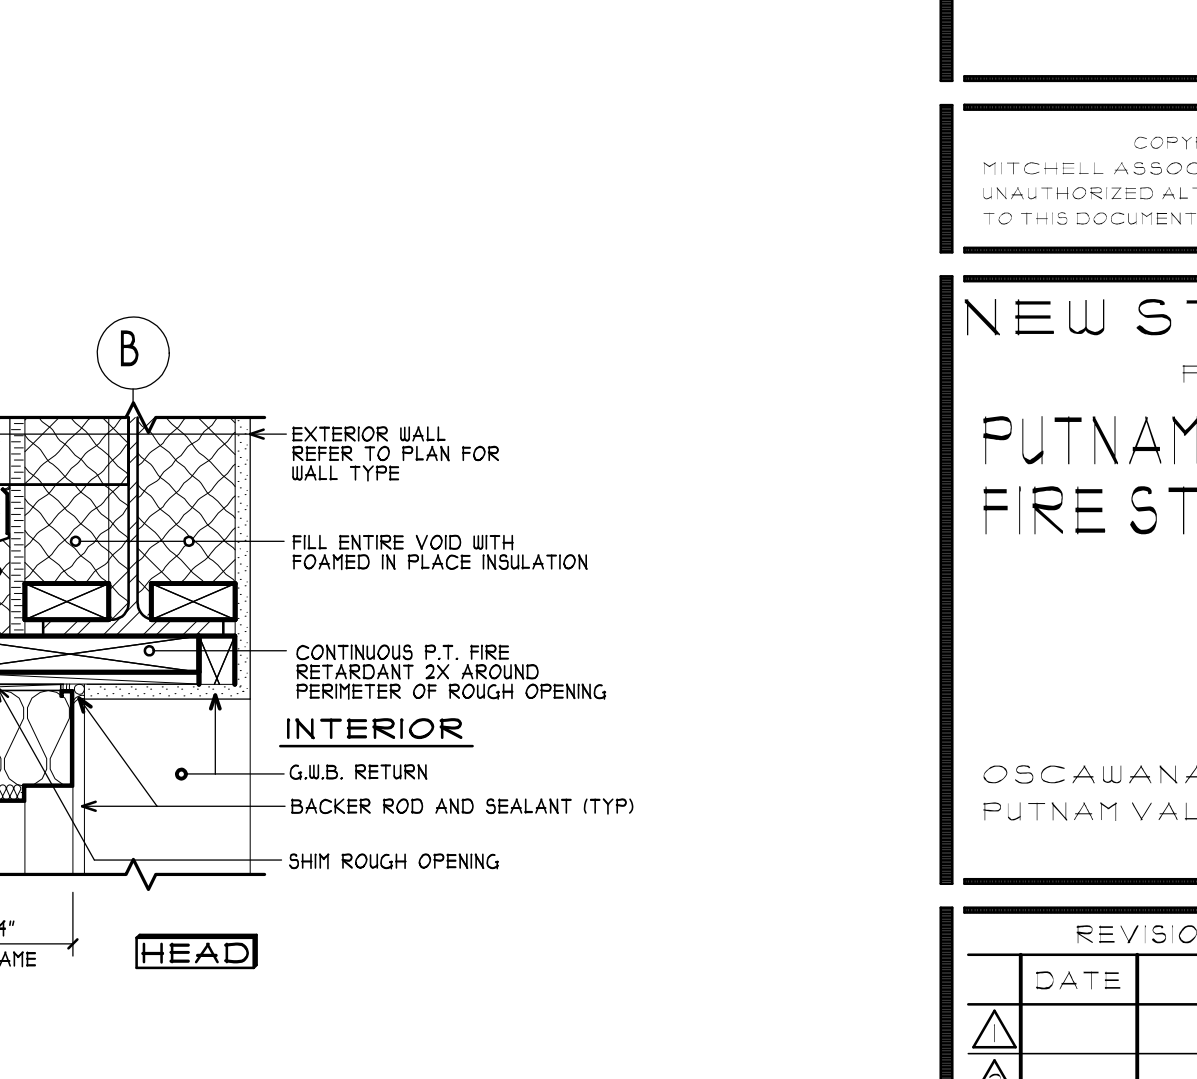

11
A500 TYP. H.M. DOOR FRAME AT EXTERIOR STUD WALL W/ MASONRY VENEER
SCALE: 1 1/2" = 1'-0"

MA
MITCHELL ASSOCIATES ARCHITECTS PLLC
29 THACHER PARK ROAD
VOORHEESVILLE, NY 12186
(518) 745-4571 FAX (518) 745-2950
WWW.MITCHELL-ARCHITECTS.COM

EMERGENCY SERVICE
FACILITIES

CONSULTANTS:
INSITE ENGINEERING SURVEYING & LANDSCAPE ARCHITECTURE, P.C.
3 GARRETT PLACE
CARMEL, NY 10512
(845) 225-9490 FAX: (845) 225-9411

CRAIG A. MALONEY, P.E.
STRUCTURAL ENGINEERING CONSULTANT
3 BENEDICT COURT
BALLSTON SP, NY 12020
(518) 584-9444 FAX: (518) 584-9455

GERARD ASSOCIATES
CONSULTING ENGINEERS, P.C.
MECHANICAL, PLUMBING, AND ELECTRICAL
233 MAIN STREET
GOSHEN, NY 10924
(845) 291-2112 FAX: (845) 291-1939

COPYRIGHT 2010
MITCHELL ASSOCIATES ARCHITECTS
UNAUTHORIZED ALTERATION OR ADDITION
TO THIS DOCUMENT IS A VIOLATION OF LAW

NEW STATION FOR PUTNAM VALLEY FIRE STATION #1
OSCAWANA LAKE ROAD
PUTNAM VALLEY, NEW YORK

REVISION HISTORY	
DATE	DESCRIPTION

DOOR DETAILS
SCALE: AS NOTED
DWG BY: JDA/JDC
DWG DATE: 8/14/2020
STATUS: BID DRAWINGS

A500
PLOT TIME: 3:58 PM