

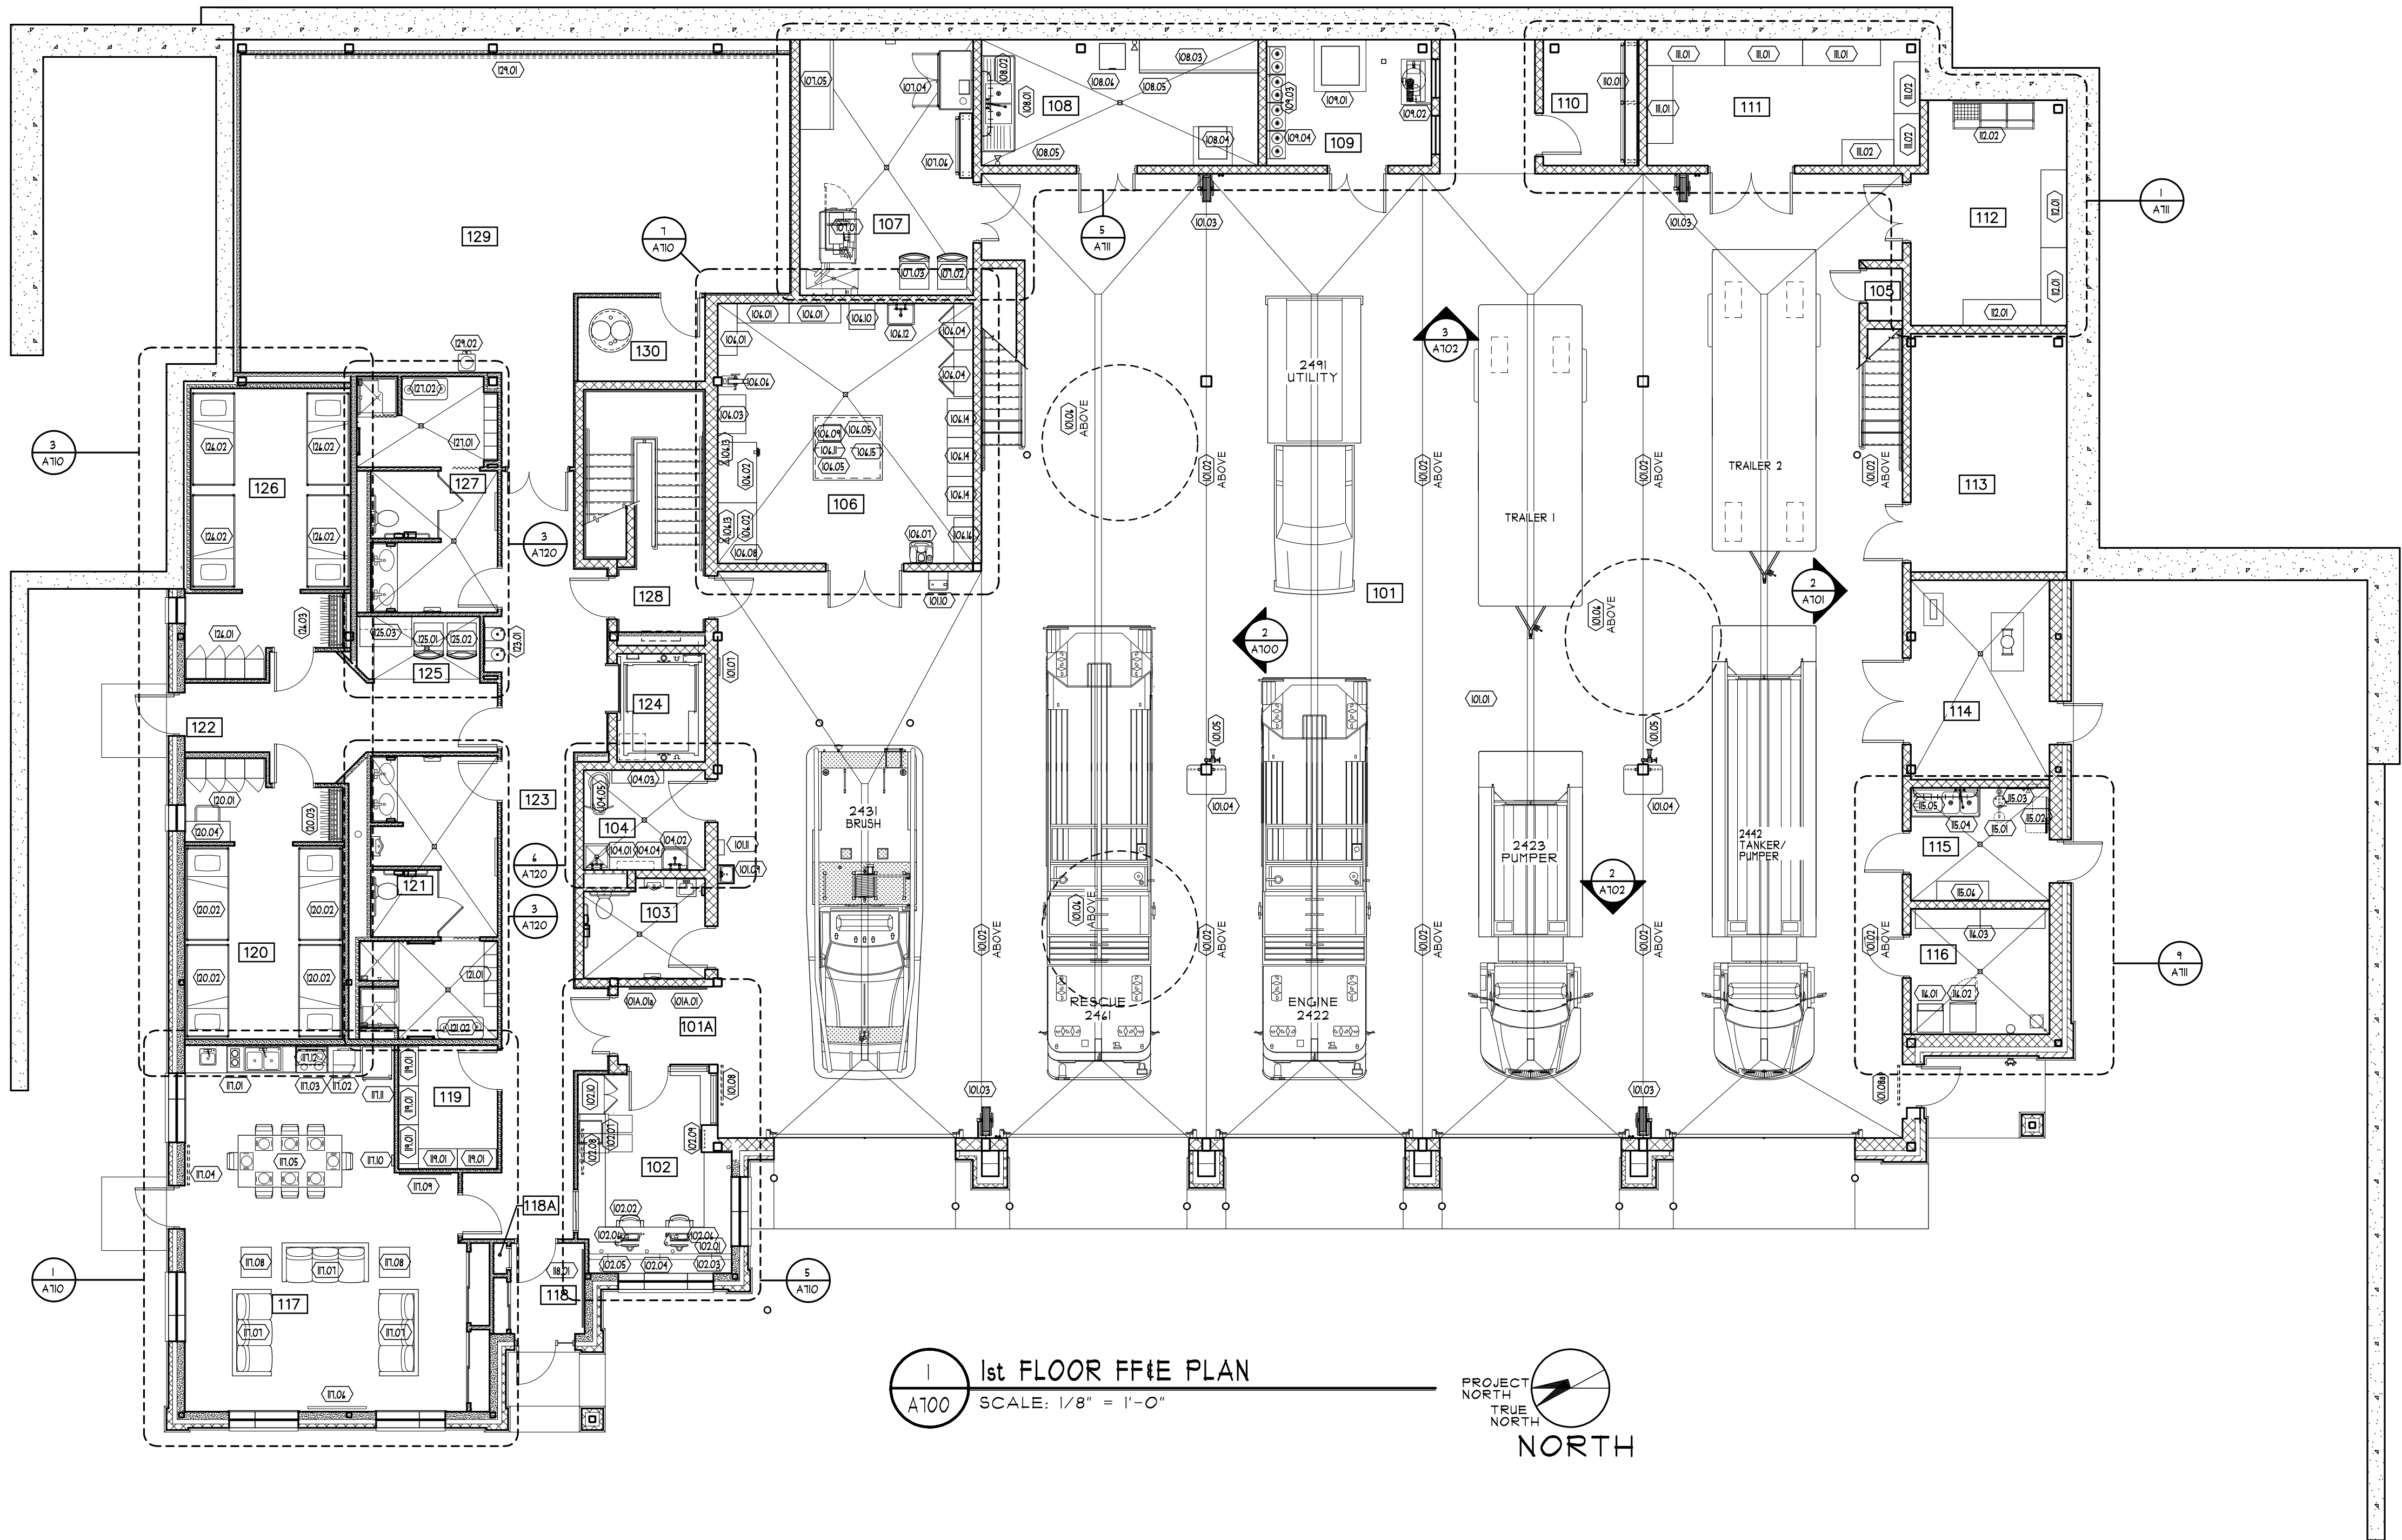


DWG ID#: S:\J Drive\Putnam Valley\PV_A700

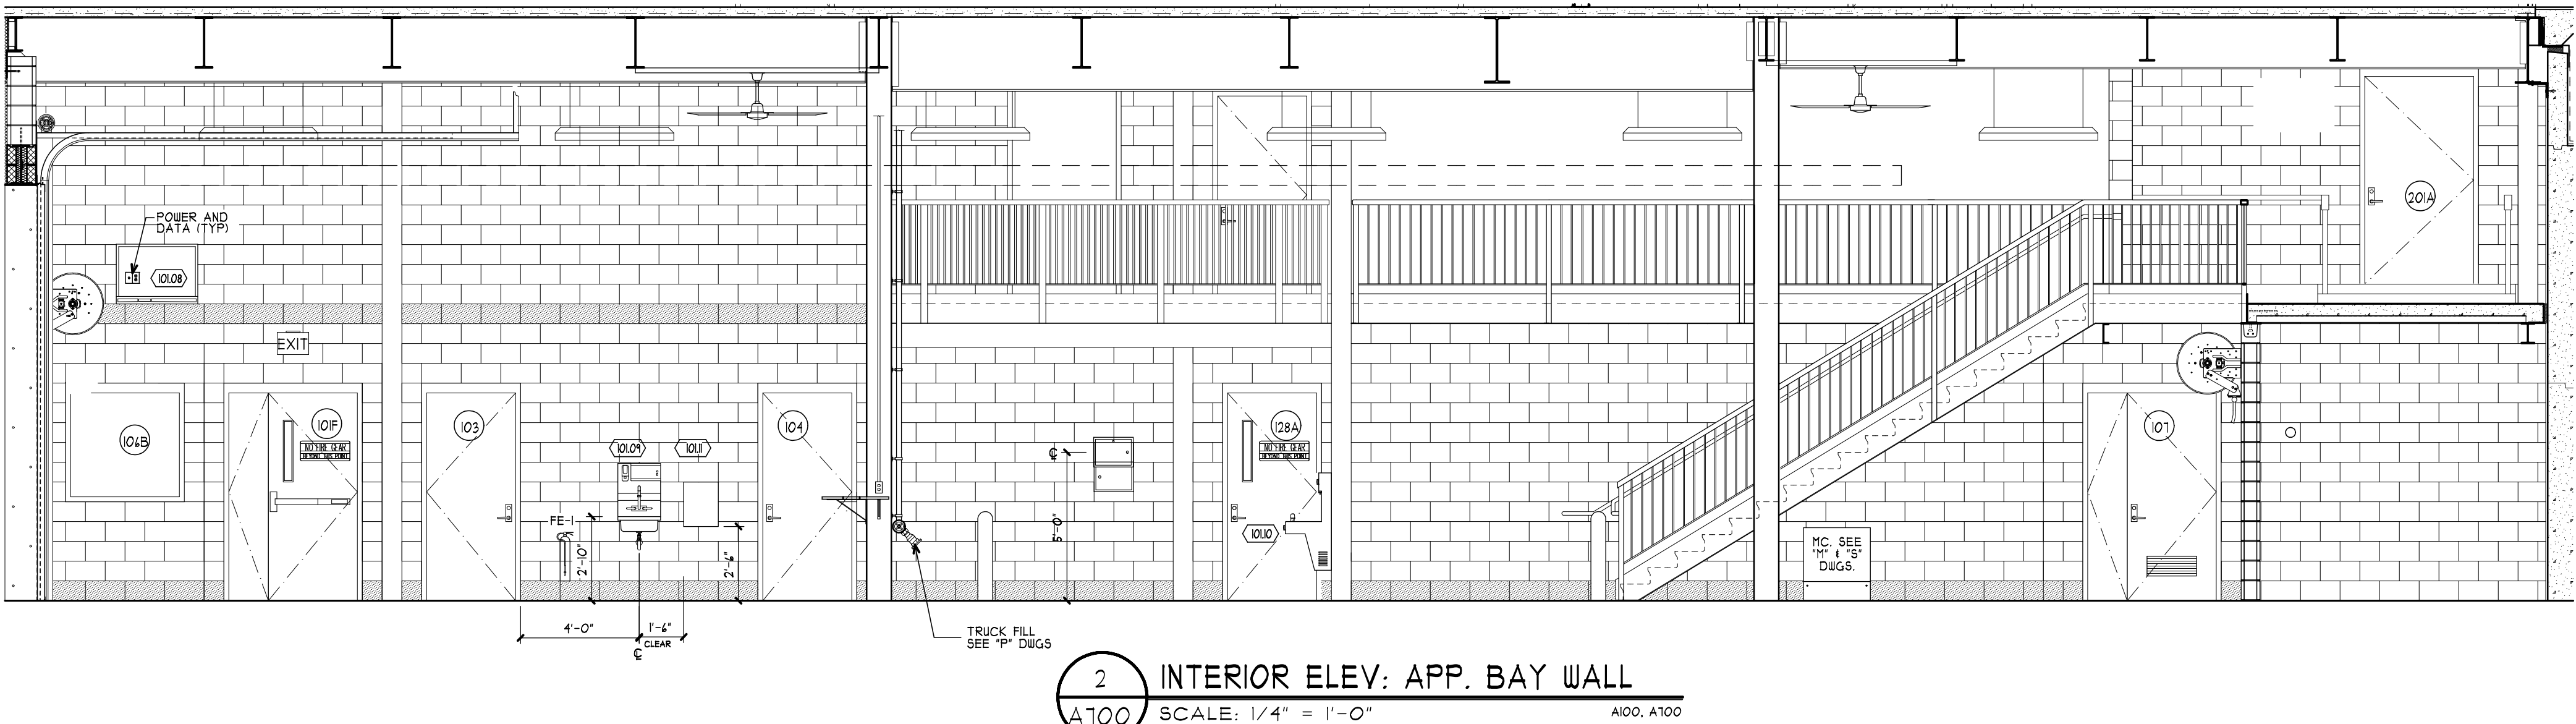

1 1st FLOOR FF&E PLAN
A700 SCALE: 1/8" = 1'-0"

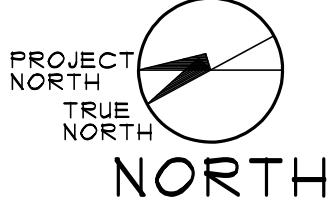

2 INTERIOR ELEV: APP. BAY WALL
A700 SCALE: 1/4" = 1'-0"

1st FLOOR ROOM LEGEND			
NO.	NAME	NO.	NAME
01	APPARATUS BAY	16	HYDRATION ROOM
02A	VESTIBULE	17	DAY ROOM
02	RADIO ROOM	18	VESTIBULE
03	UNSEX LAVATORY	18A	CLOSET
04	JANITOR	19	HK STORAGE
05	RED BAG	20	BUNK ROOM #1
06	ENGINEER'S WORK ROOM	21	MEN'S LAV/SHOWER
07	LAUNDRY	22	CORRIDOR
08	SCBA FILL	23	CORRIDOR
09	COMPRESSOR	24	ELEVATOR
10	GEAR STORAGE	25	HOUSEKEEPING
11	STORAGE #1	26	BUNK ROOM #2
12	HOSE STORAGE	27	WOMEN'S LAV/SHOWER
13	ELECTRICAL	28	STAIR
14	FIRE PUMP	29	EXERCISE
15	DECON	30	PUMP ROOM

MA

MITCHELL ASSOCIATES ARCHITECTS PLLC

24 THACHER PARK ROAD
VOORHEESVILLE, NY 12186
(518) 745-4571 FAX (518) 745-2950
WWW.MITCHELL-ARCHITECTS.COM

EMERGENCY SERVICE FACILITIES

CONSULTANTS:

INSITE ENGINEERING SURVEYING & LANDSCAPE ARCHITECTURE, P.C.
3 GARRETT PLACE
CARMEL, NY 10512
(845) 225-4100 FAX: (845) 225-9117

CRAIG A. MALONEY, P.E. STRUCTURAL ENGINEERING CONSULTANT

3 BENEDICT COURT
BALLSTON SPA, NY 12020
(518) 584-4444 FAX: (518) 584-9955

GERARD ASSOCIATES CONSULTING ENGINEERS, P.C. MECHANICAL, PLUMBING, AND ELECTRICAL

223 MAIN STREET
GOSHEN, NY 10924
(845) 291-1212 FAX: (845) 291-1939

COPYRIGHT 2002
MITCHELL ASSOCIATES ARCHITECTS
UNAUTHORIZED ALTERATION OR ADDITION
TO THIS DOCUMENT IS A VIOLATION OF LAW

NEW STATION FOR PUTNAM VALLEY FIRE STATION #1

OSCAWANA LAKE ROAD
PUTNAM VALLEY, NEW YORK

REVISION HISTORY		
	DATE	DESCRIPTION
1		
2		
3		
4		
5		
6		
7		
8		
9		
10		

1ST FLOOR FF&E PLAN

SCALE: AS NOTED
DWG BY: JDC, JDA
DWG DATE: 8/14/2020
STATUS: BID DRAWINGS

A700

PLOT TIME: 6:07 PM