




DWG ID#: S:\J Drive\Putnam Valley\PV_A100

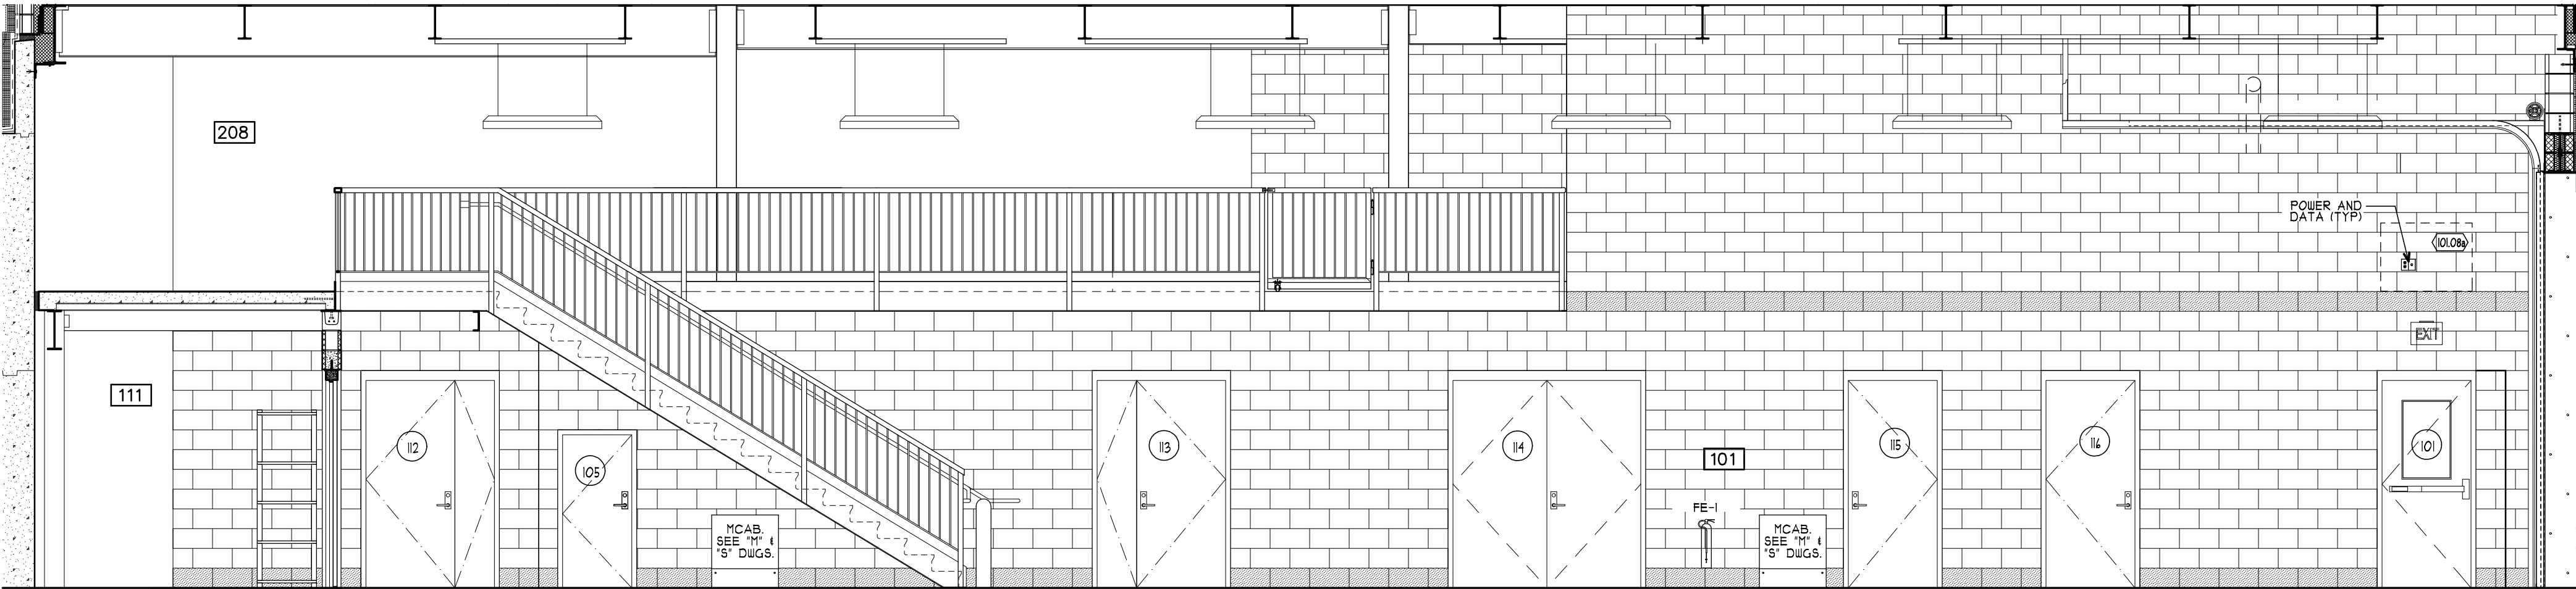

2 INTERIOR ELEV: APP. BAY WALL
A101 SCALE: 1/4" = 1'-0" A100, A100

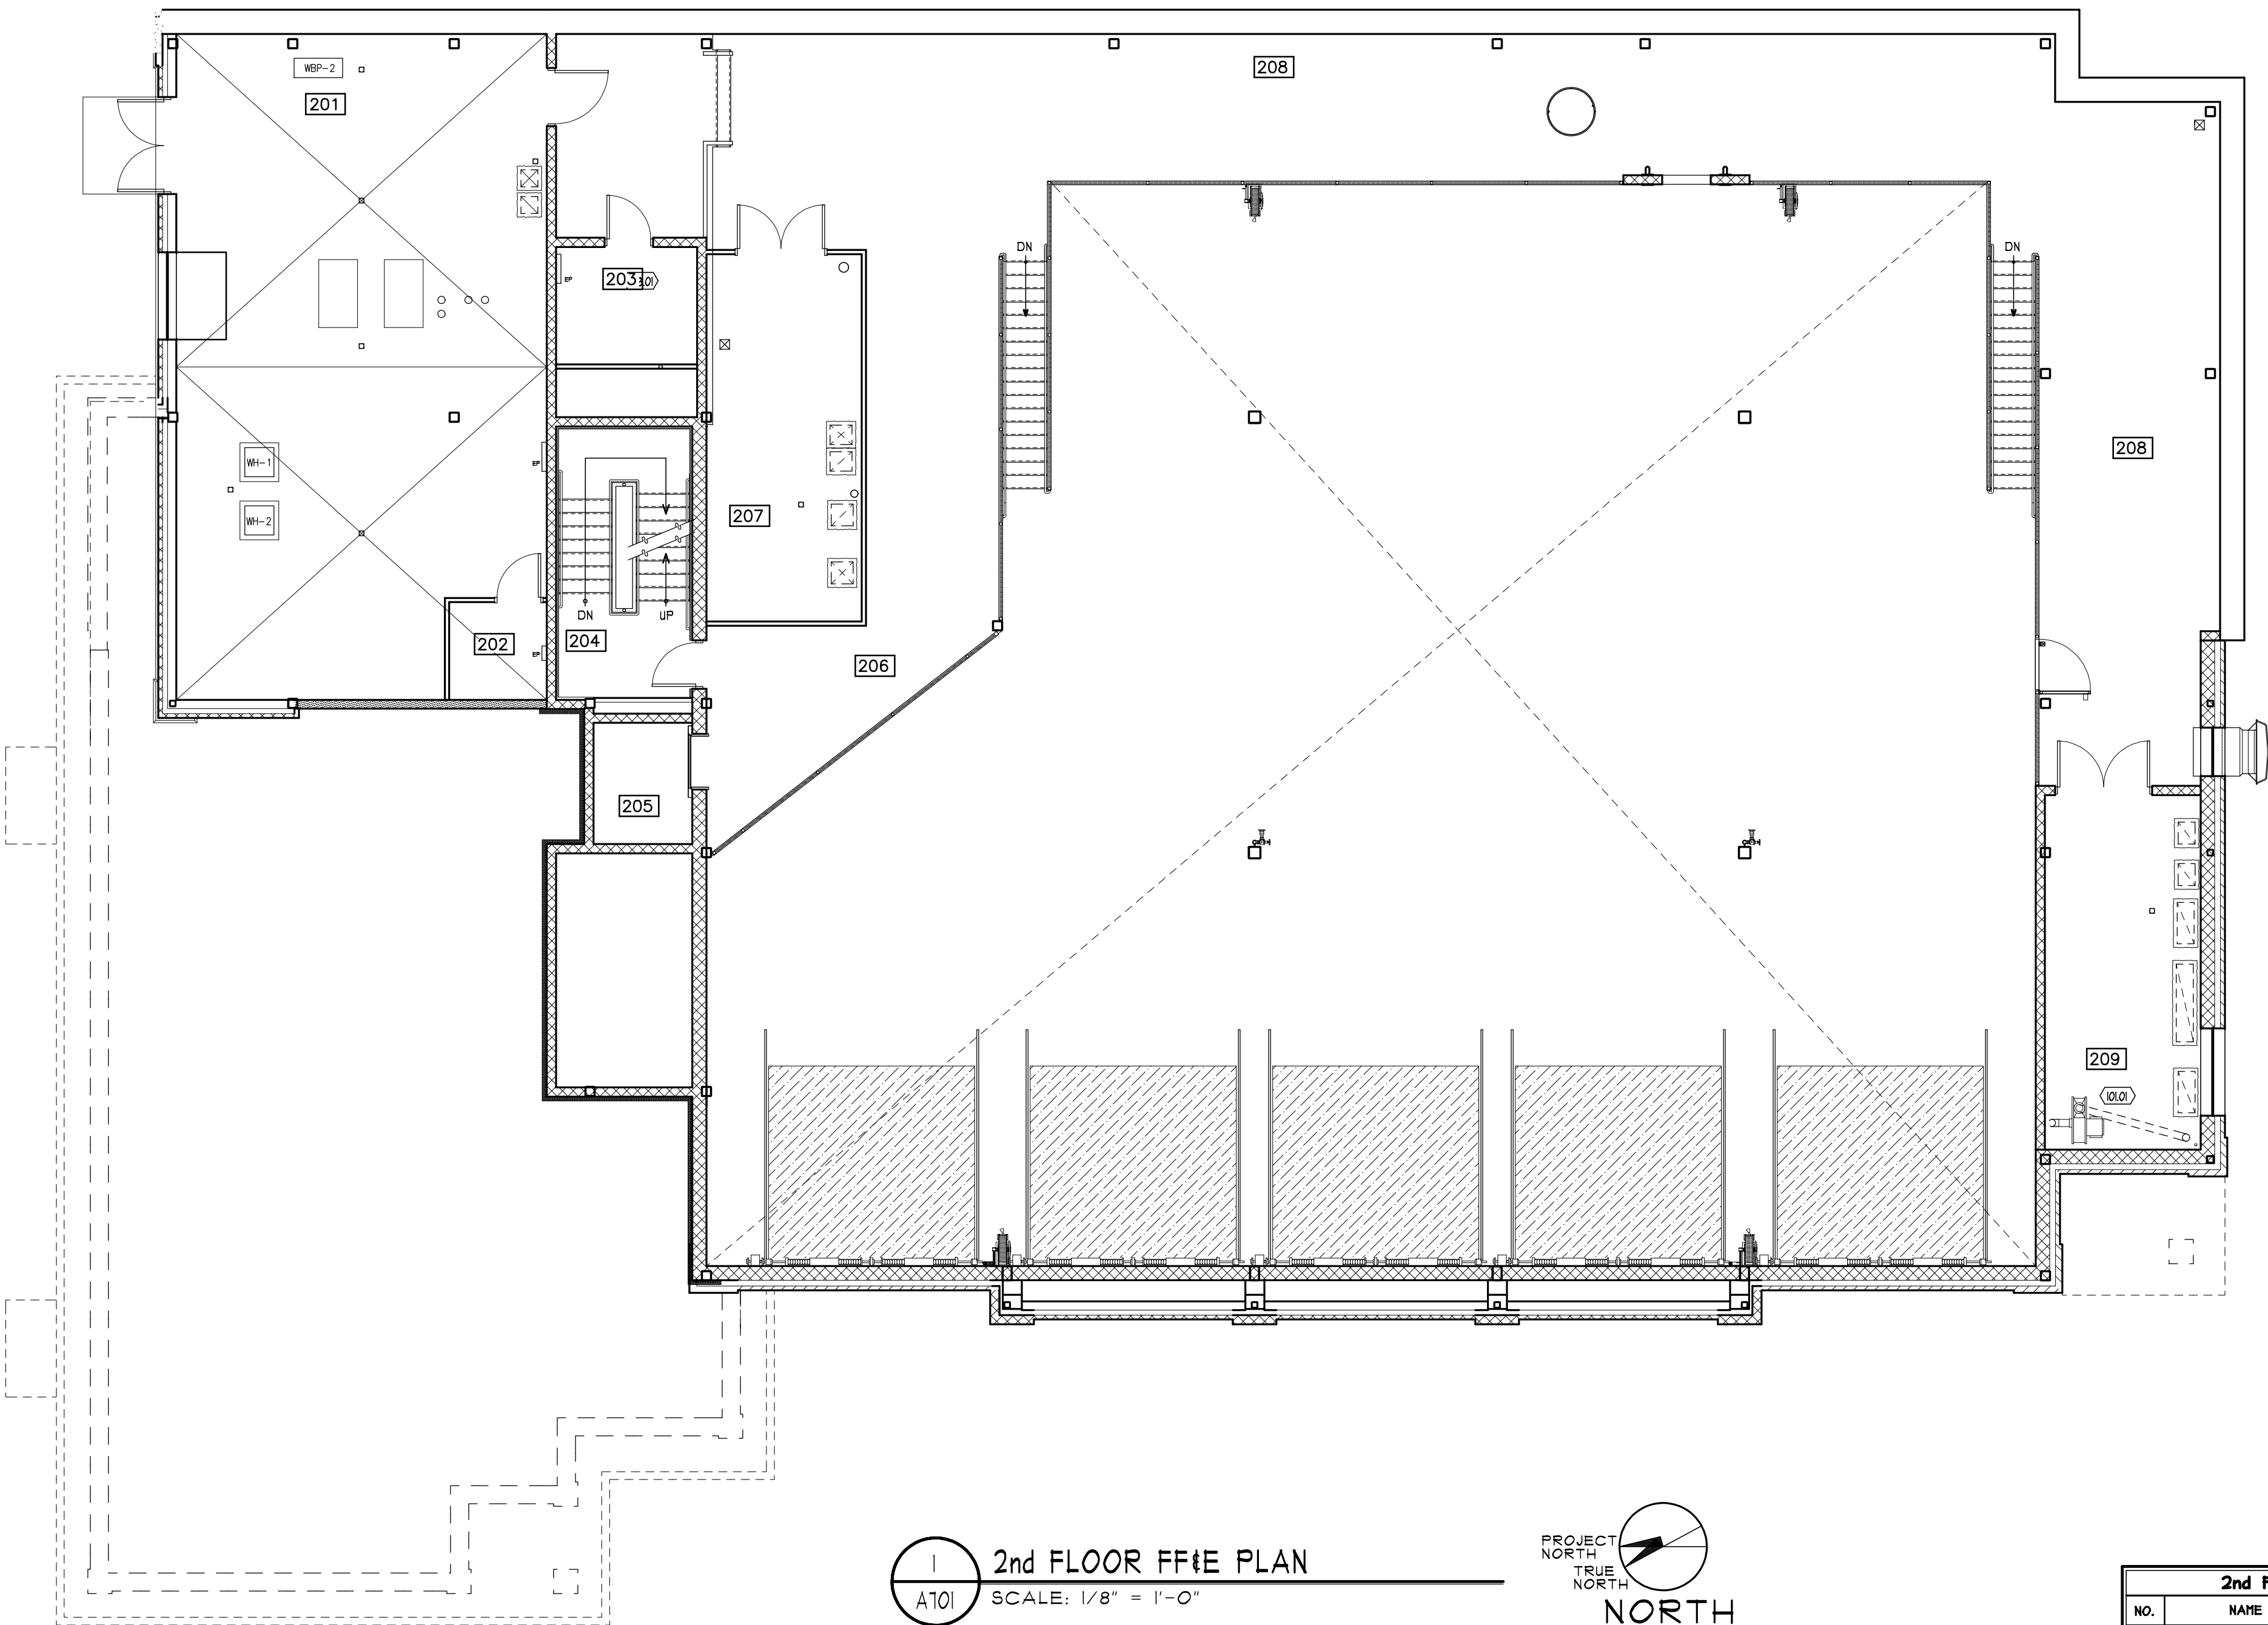

1 2nd FLOOR FF&E PLAN
A101 SCALE: 1/8" = 1'-0"

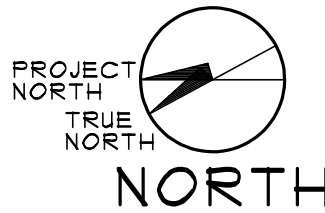

2nd FLOOR ROOM LEGEND			
NO.	NAME	NO.	NAME
201	BOILER/ELEC ROOM	204	MEZZANINE
202	ELEVATOR MACHINE ROOM	201	MECHANICAL 1
203	SERVER	208	MEZZANINE
204	STAR	204	MECHANICAL 2
205	ELEVATOR		

MA

MITCHELL
ASSOCIATES
ARCHITECTS
PLLC

29 THACHER PARK ROAD
VOORHEESVILLE, NY 12186
(518) 745-4571 FAX (518) 745-2950
WWW.MITCHELL-ARCHITECTS.COM

EMERGENCY
SERVICE

FACILITIES

CONSULTANTS:
INSITE ENGINEERING SURVEYING
& LANDSCAPE ARCHITECTURE, P.C.
3 GARRETT PLACE
CARMEL, NY 10512
(845) 225-9190 FAX: (845) 225-9111

CRAIG A. MALONEY, P.E.
STRUCTURAL ENGINEERING CONSULTANT
3 BENEDICT COURT
BALLSTON SPA, NY 12020
(518) 584-9944 FAX: (518) 584-9955

GERARD ASSOCIATES
CONSULTING ENGINEERS, P.C.
MECHANICAL, PLUMBING,
AND ELECTRICAL
223 MAIN STREET
GOSHEN, NY 10924
(845) 291-1212 FAX: (845) 291-1939

COPYRIGHT 2012
MITCHELL ASSOCIATES ARCHITECTS
UNAUTHORIZED ALTERATION OR ADDITION
TO THIS DOCUMENT IS A VIOLATION OF LAW

NEW STATION
FOR
PUTNAM VALLEY
FIRE STATION #1

OSCAWANA LAKE ROAD
PUTNAM VALLEY, NEW YORK

REVISION HISTORY		
	DATE	DESCRIPTION
▲		
▲		
▲		
▲		
▲		
▲		

2ND FLOOR
FF&E PLAN

SCALE: AS NOTED
DWG BY: JDC, JDA
DWG DATE: 8/14/2020
STATUS: BID DRAWINGS

A101

PLOT TIME: 3:33 PM