
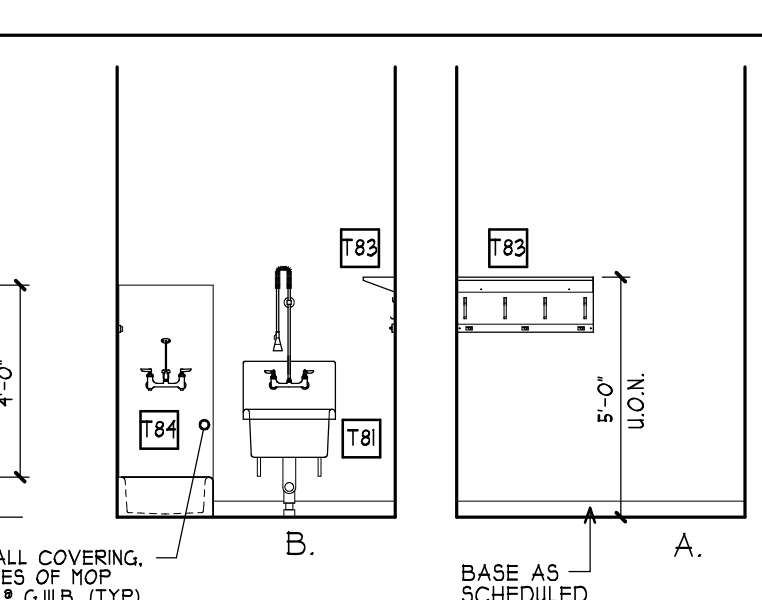
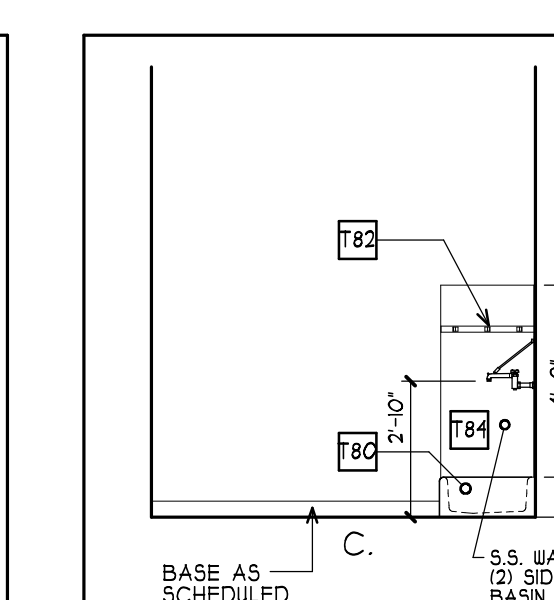
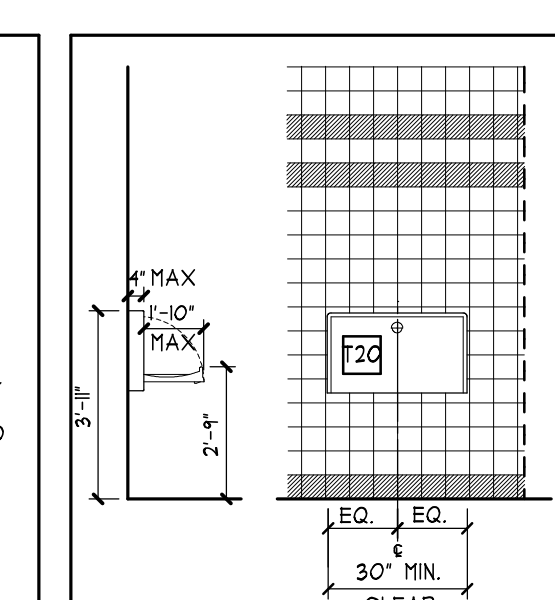
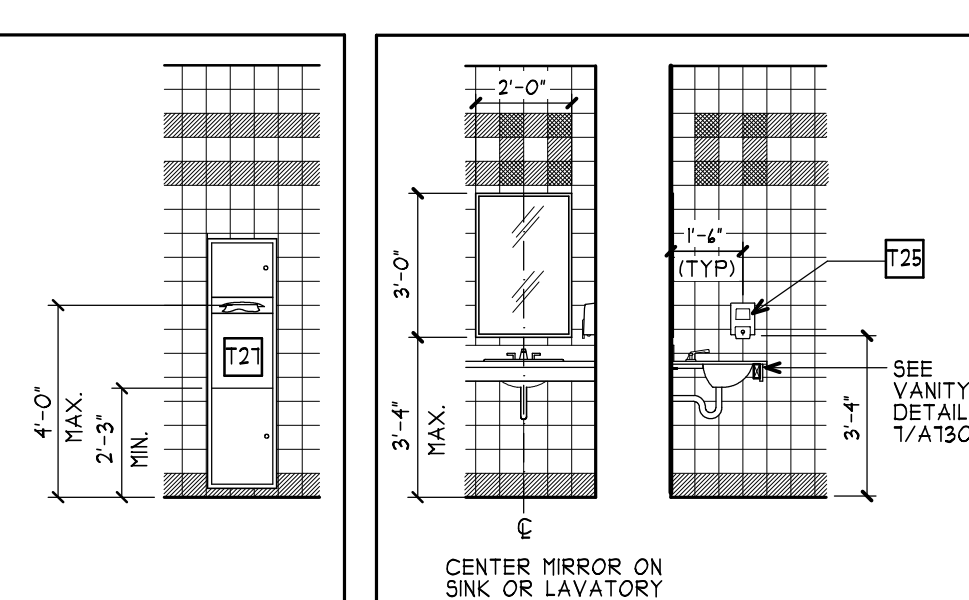
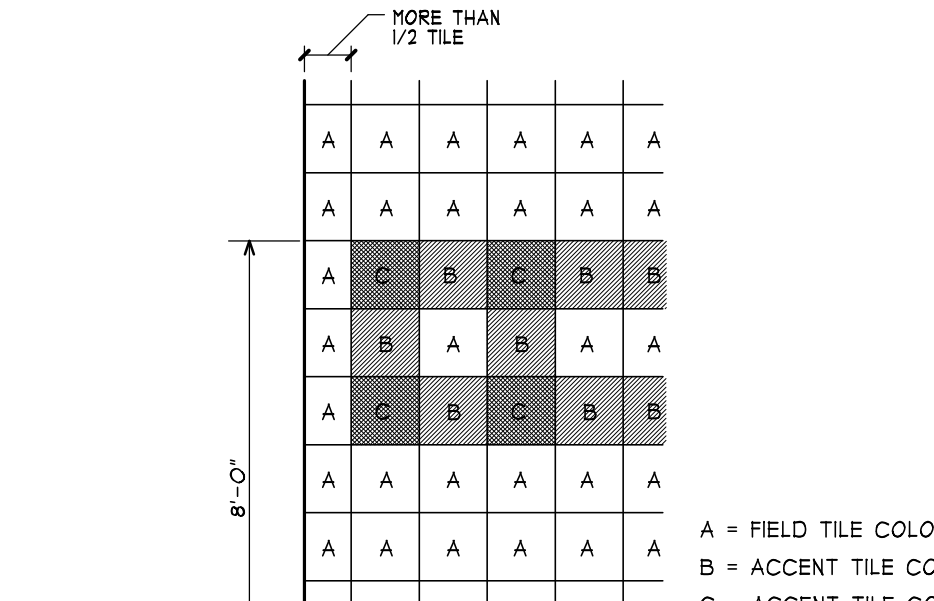
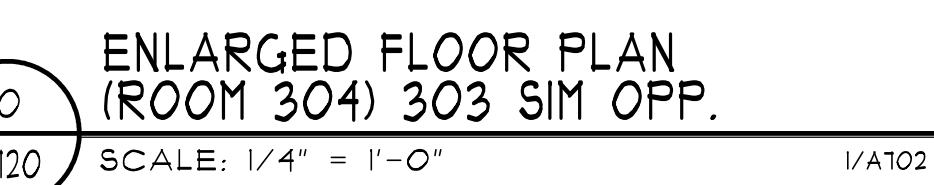
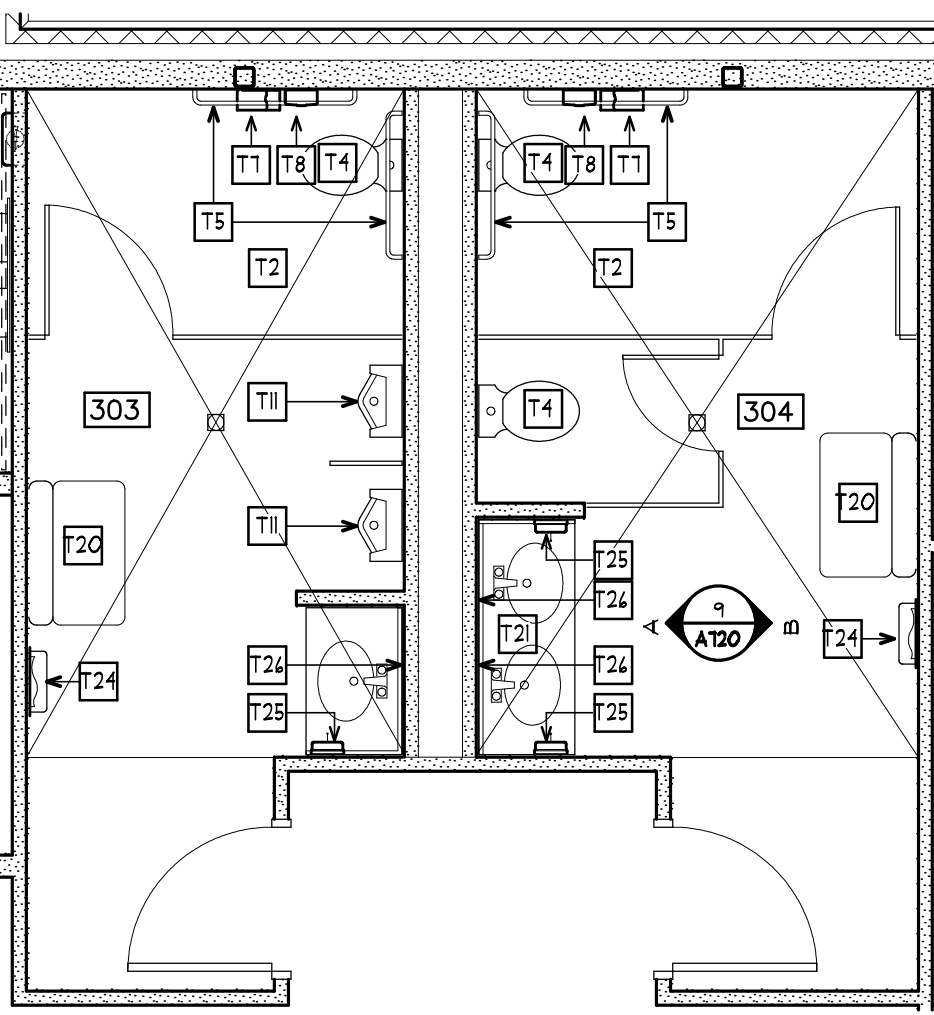
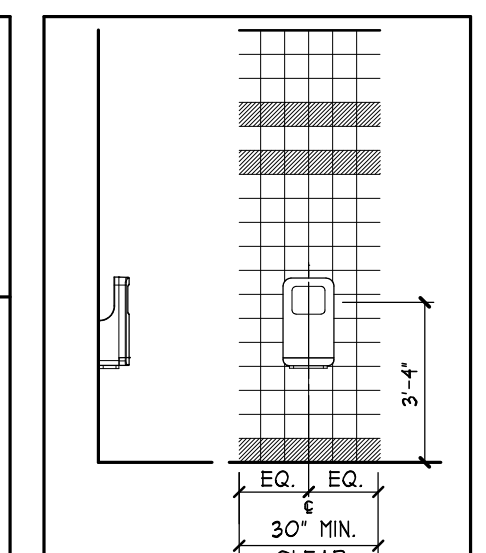
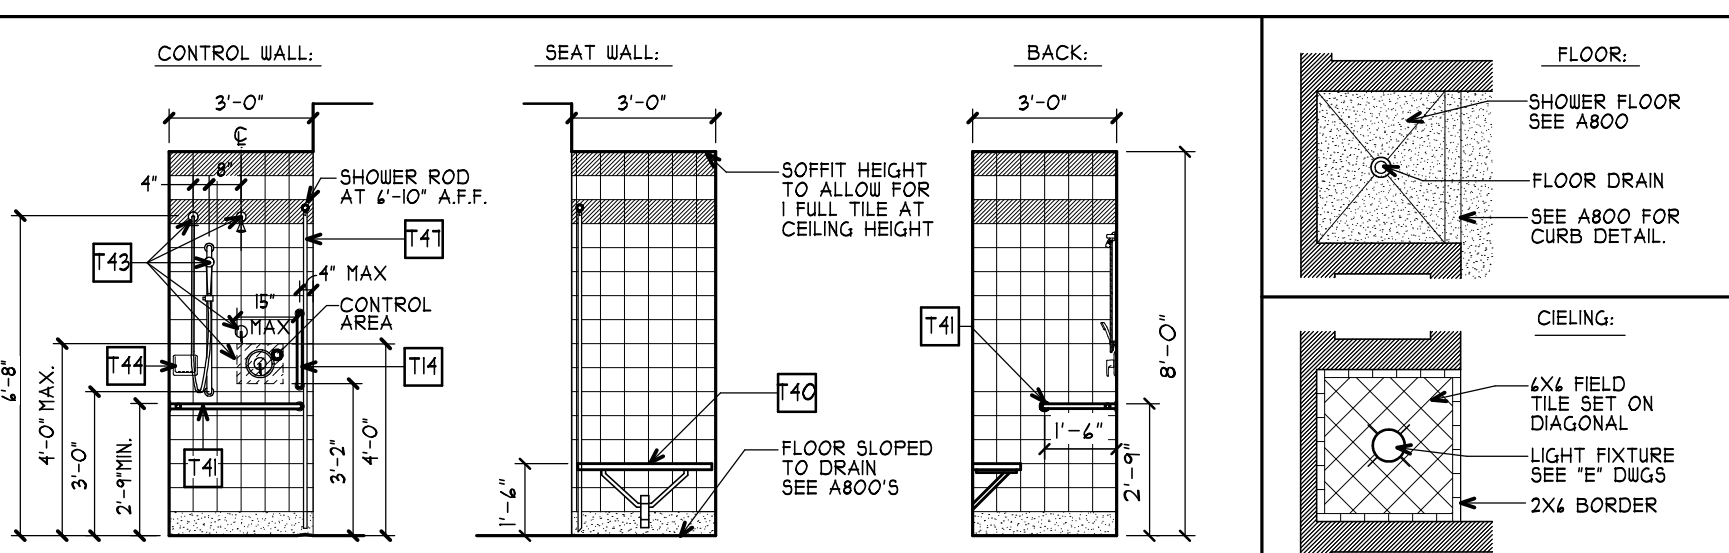
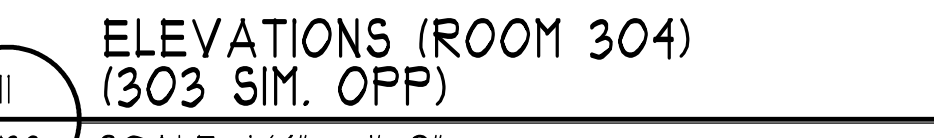
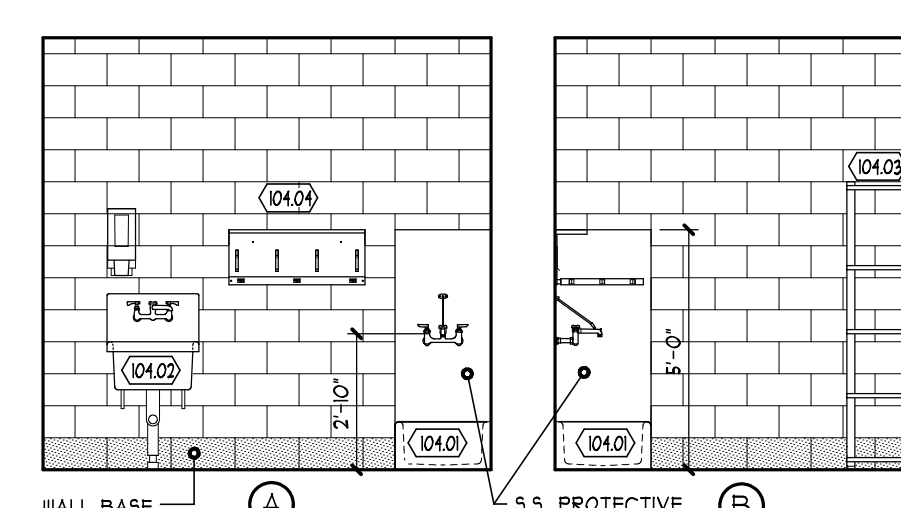
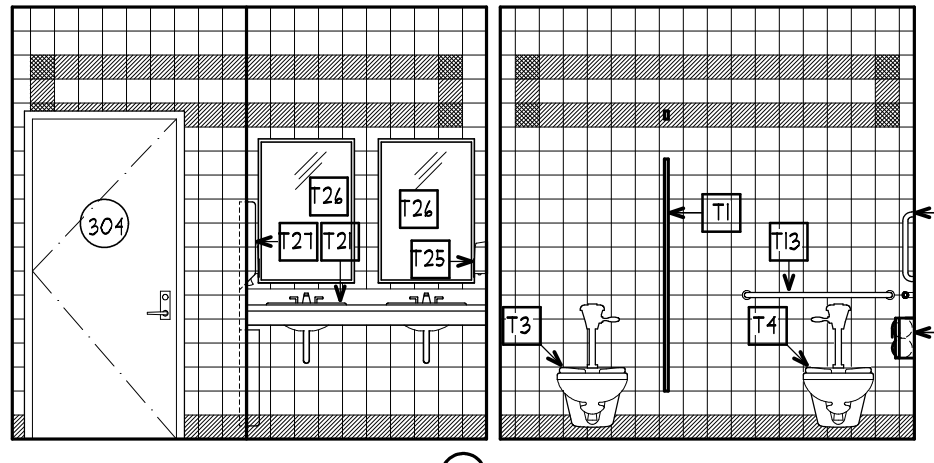
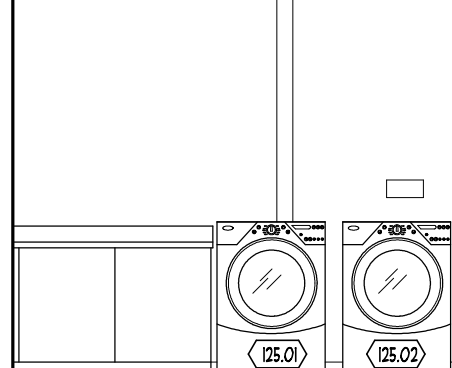
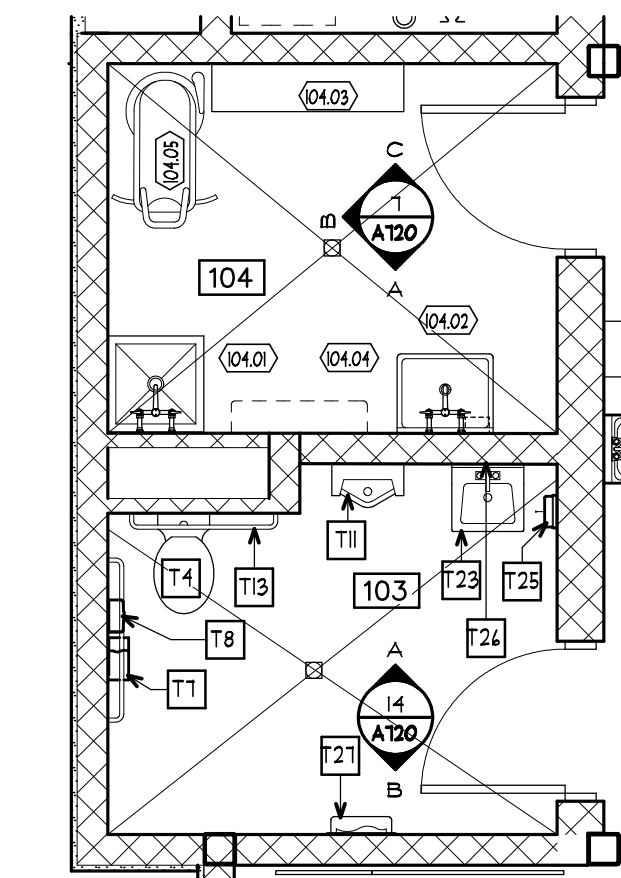
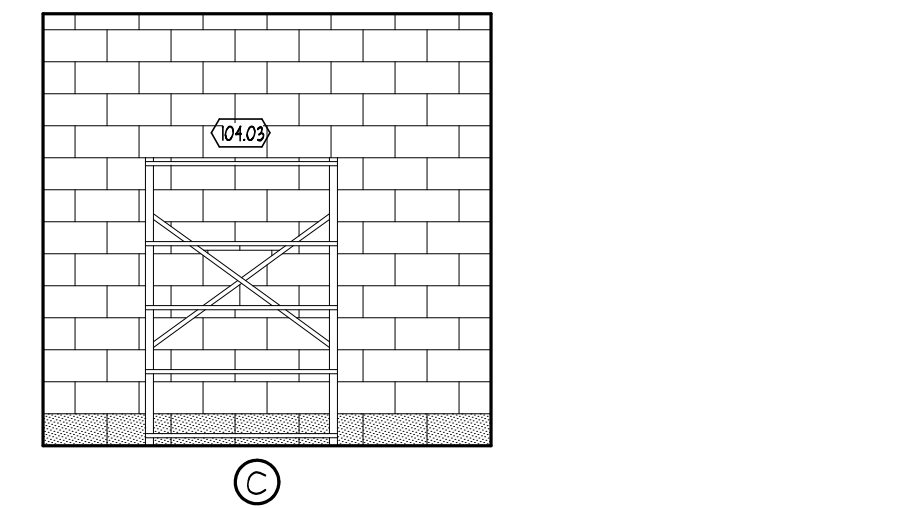
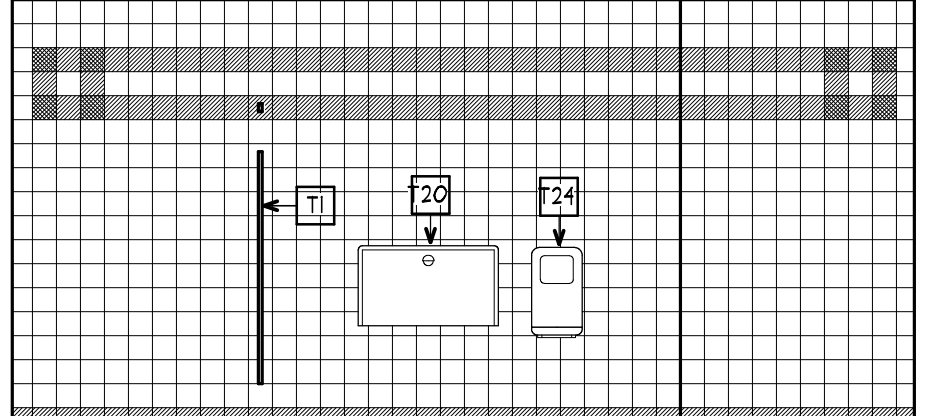
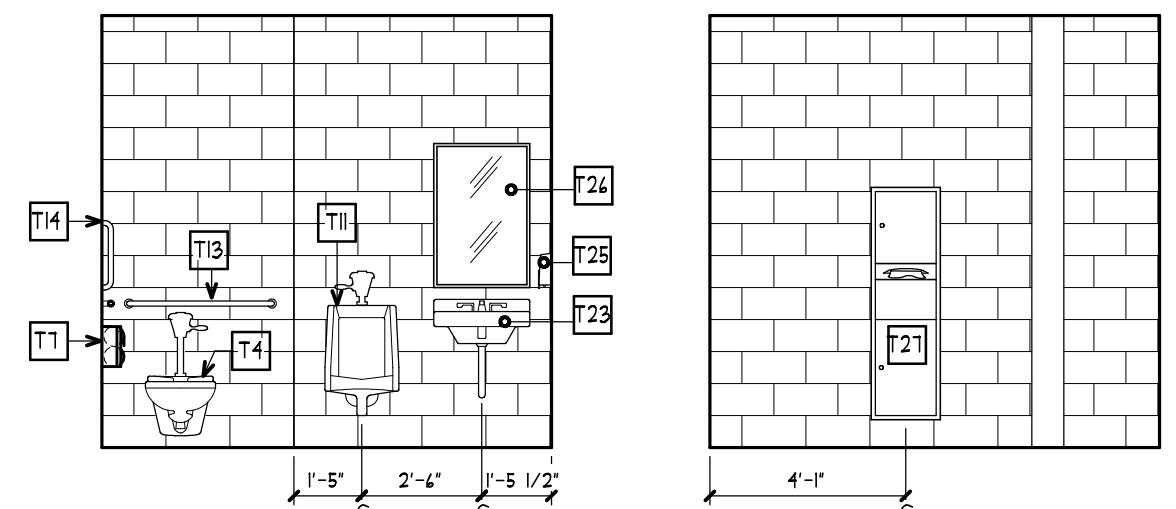
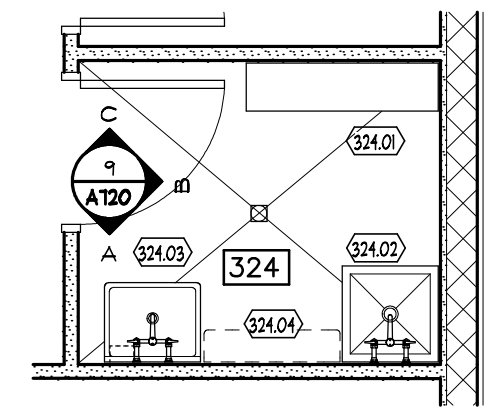
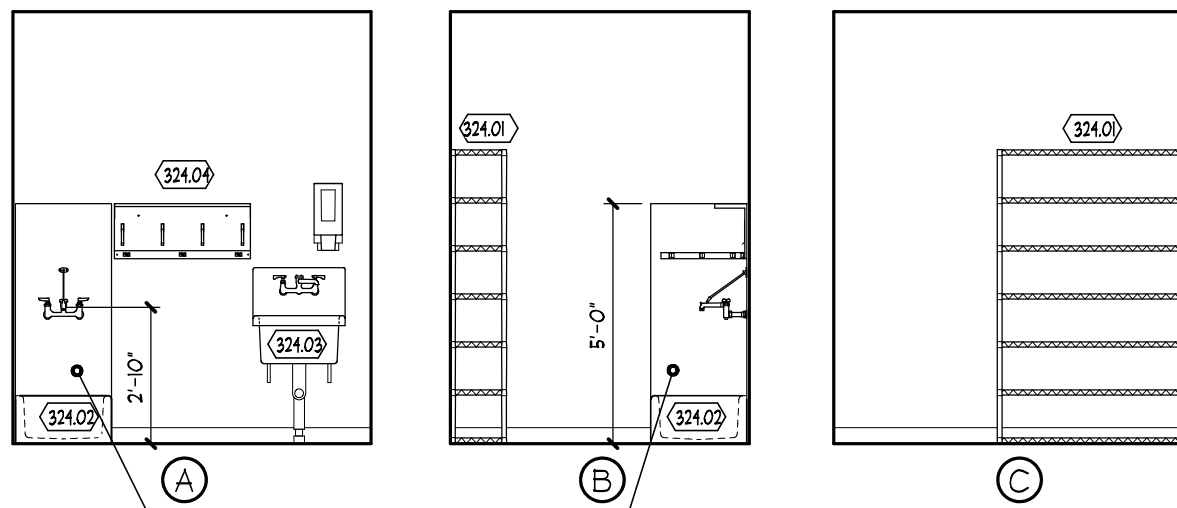
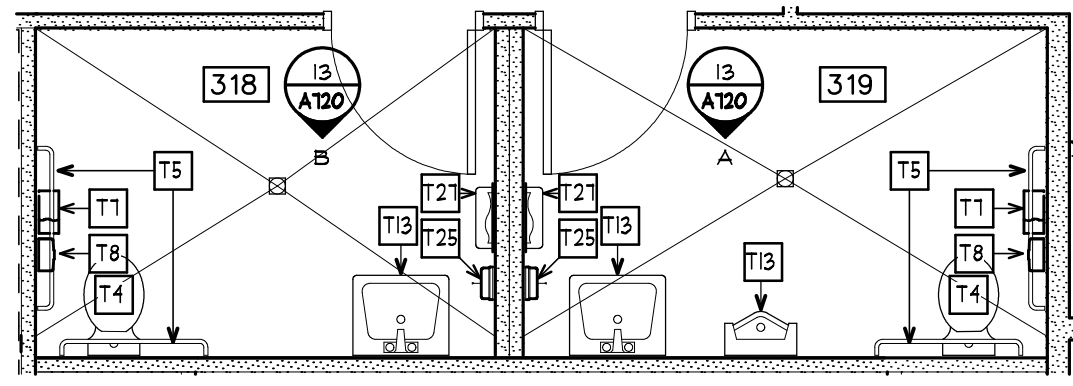


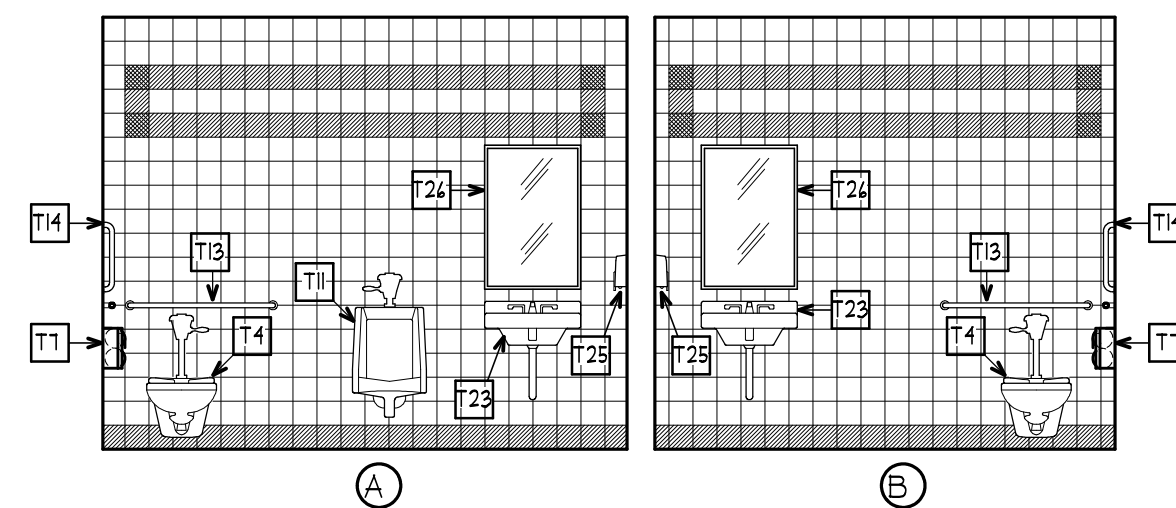

TOILET, LOCKER & JANITOR CLOSET KEY NOTES	
TOILETRY	
T1	TOILET PARTITION SYSTEM
T2	ACCESSIBLE TOILET STALL
T3	WALL HUNG TOILET
T4	ACCESSIBLE WALL HUNG TOILET
T5	ACCESSIBLE GRAB BARS. SEE T12, T13, T14 & TYP BATH ELEVATIONS.
T6	TOILET STALL
T7	TOILET PAPER DISPENSER
T8	SANITARY NAPKIN RECEPTACLE UNIT
T9	<i>NOT USED</i>
T10	<i>NOT USED</i>
T11	ACCESSIBLE WALL HUNG URINAL
T12	42" GRAB BAR
T13	34" GRAB BAR
T14	18" VERTICAL GRAB BAR

HAND WASHING	
F26	DIAPER CHANGING STATION
T21	ACCESSIBLE VANITY TOP
T22	<i>NOT USED</i>
F23	ACCESSIBLE WALL HUNG LAVATORY
T24	ELECTRIC HAND DRYER
F25	WALL HUNG AUTOMATIC SOAP DISPENSER
T26	MIRROR
T27	RECESSED PAPER TOWEL DISPENSER WASTE RECEPTACLE UNIT
SHOWERING	
F46	ACCESSIBLE SHOWER STALL SEAT
T41	ACCESSIBLE SHOWER GRAB BARS
F42	<i>NOT USED</i>
F43	ACCESSIBLE SHOWER VALVE 1 HEAD W/HOSE
F44	SOAP DISH
F48	TOWEL BAR ■ 4'-0" A.F.F. TO TOP
F49	(2) ROBE HOOKS, MOUNTED ■ 4'-0" (6'-0" FROM F.F.
T41	SHOWER CURTAIN

JANITOR	
T80	MOP RECEPTOR
T81	SERVICE BASIN
T82	MOP HOLDER
T83	MOP AND BROOM HOLDER W/SHELF
T84	PROTECTIVE WALL PANEL

NOTES:	
1.	SEE TYPICAL TOILET ROOM PLAN & ELEVATIONS FOR TYPE AND LOCATION OF TOILET ROOM ACCESSORIES
2.	PROVIDE BLOCKING IN STUD WALLS TO SUPPORT FIXTURES AND ACCESSORIES



MA

**MITCHELL
ASSOCIATES
ARCHITECTS
PLLC**

29 THACHER PARK ROAD
VORHEESVILLE, NY 12186
(518) 765-4571 FAX (518) 765-2980
WWW.MITCHELL-ARCHITECTS.COM

EMERGENCY
SERVICE
FACILITIES

CONSULTANTS:

INSITE ENGINEERING SURVEYING
‡ LANDSCAPE ARCHITECTURE, P.C.
3 GARRETT PLACE
CARMEL, NY 10512
(845) 225-9490 FAX: (845) 225-9717

CRAIG A. MALONEY, P.E.
STRUCTURAL ENGINEERING CONSULTANT
3 BENEDICT COURT
BALLSTON SPA, NY 12020
(518) 584-9944 FAX: (518) 584-9955

GERARD ASSOCIATES
CONSULTING ENGINEERS, P.C.
MECHANICAL, PLUMBING,
AND ELECTRICAL
223 MAIN STREET
GOSHEN, N.Y. 10924
(845) 291-2723 FAX: (845) 291-1939

COPYRIGHT 2012
MITCHELL ASSOCIATES ARCHITECTS
UNAUTHORIZED ALTERATION OR ADDITION
TO THIS DOCUMENT IS A VIOLATION OF LAW

NEW STATION
FOR
PUTNAM VALLEY
FIRE STATION #1

OSCAWANA LAKE ROAD
PUTNAM VALLEY, NEW YORK

REVISION HISTORY		
	DATE	DESCRIPTION
1		
2		
3		
4		
5		
6		
7		
8		

ENLARGED FLOOR
PLANS & INTERIOR
ELEVATIONS OF
TOILET/JANITOR ROOMS

SCALE: AS NOTED
DWG. BY: JDC, JDA
DWG DATE: 8/14/2020
STATUS: BID DRAWINGS

A720