



DWG ID#: S-1 Drive/Putnam Valley (PV)_A800


1 EPOXY @ EXTERIOR C.M.U. WALL
SCALE: 3" = 1'-0"

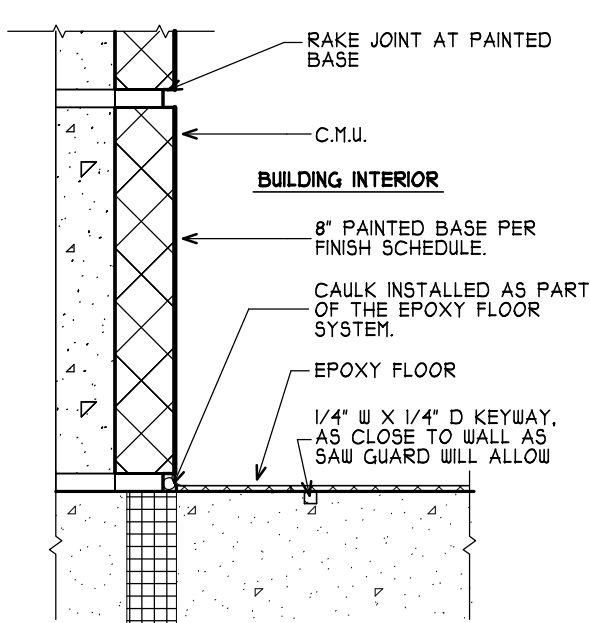


6 EPOXY @ CMU INTERIOR WALL
SCALE: 3" = 1'-0"

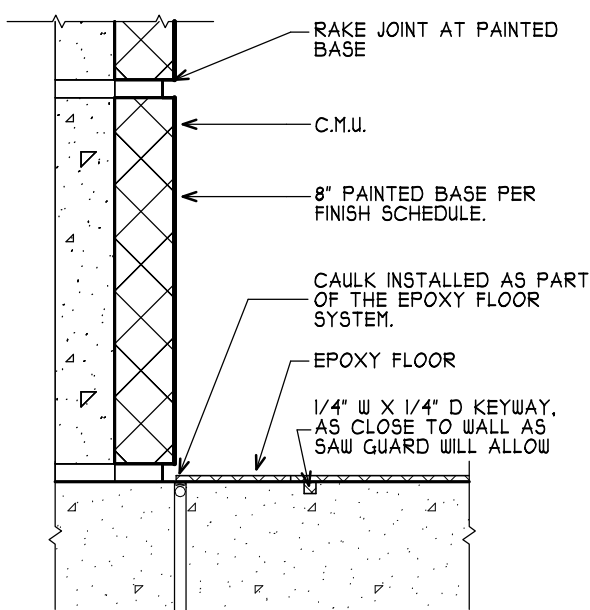


5 CERAMIC TILE COVE BASE
SCALE: 3" = 1'-0"

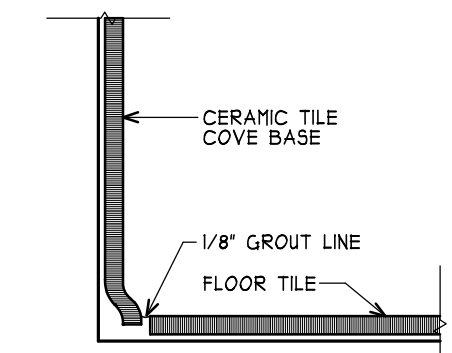


4 EPOXY COVE @ WALL TILE
SCALE: 3" = 1'-0"

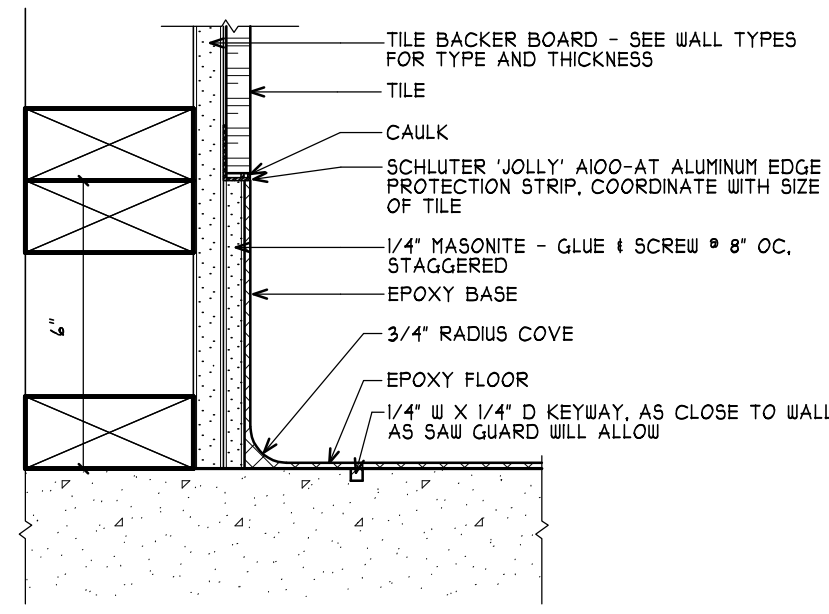


3 EPOXY COVE @ GWB
SCALE: 3" = 1'-0"

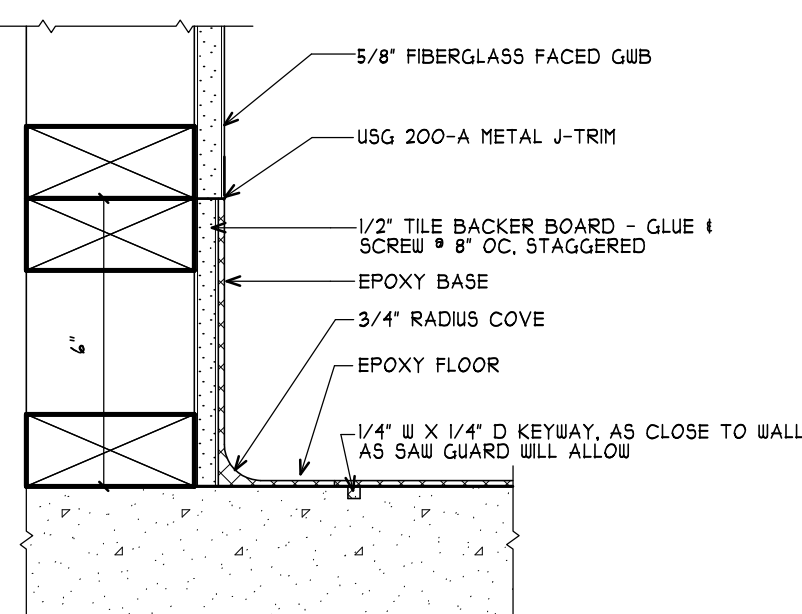


2 CERAMIC TILE END WALL
SCALE: 3" = 1'-0"

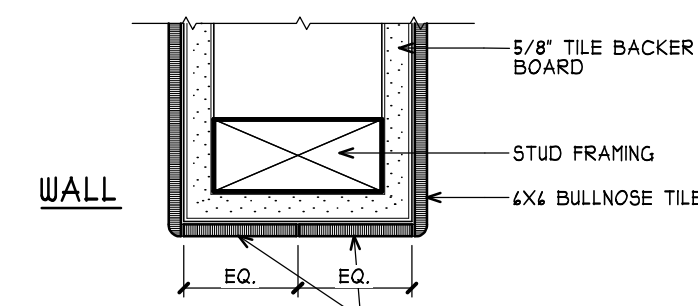


9 EPOXY TERMINATION DETAIL AT TRENCH DRAIN
SCALE: 6" = 1'-0"

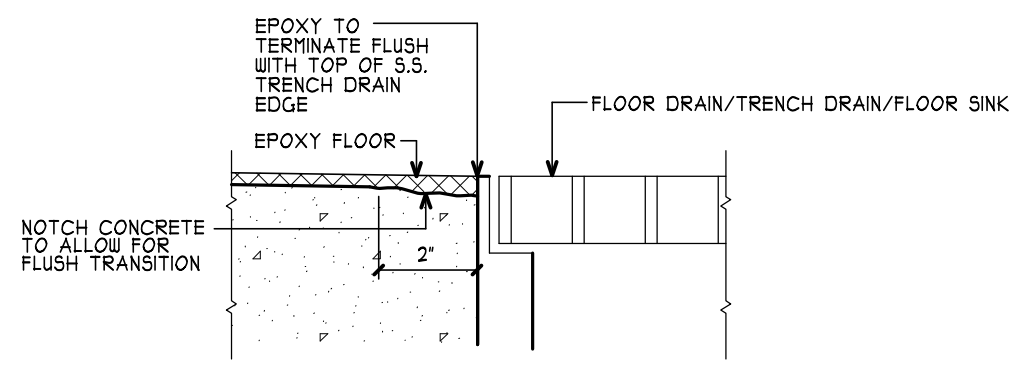


8 EPOXY @ HOUSEKEEPING PAD
SCALE: 3" = 1'-0"

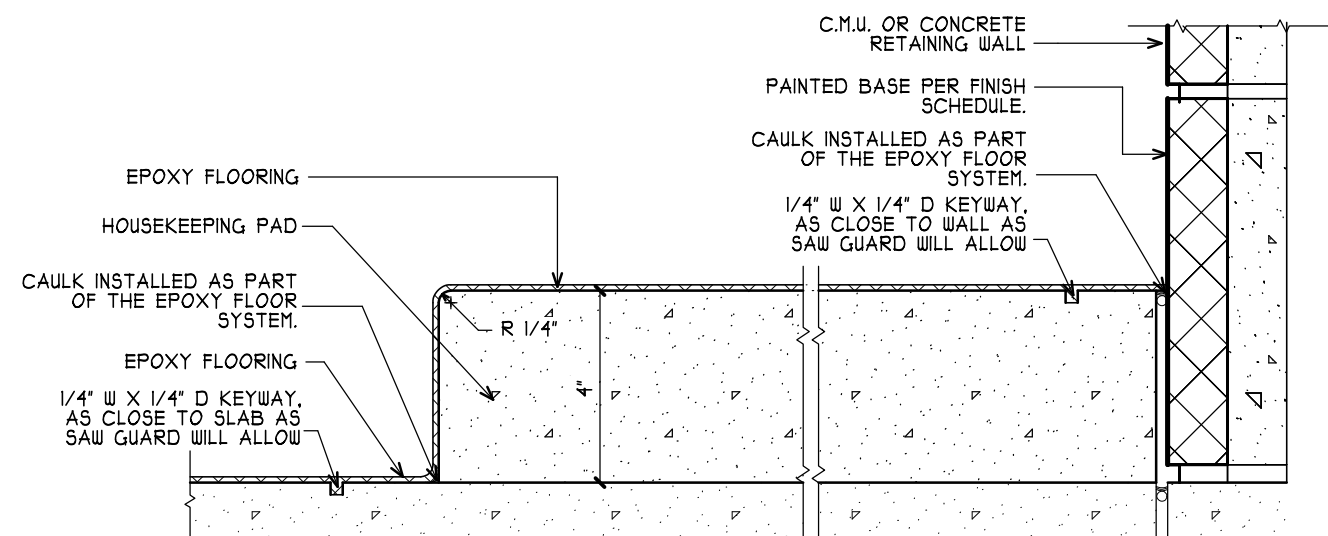


12 CONCRETE @ CABINET BASE
SCALE: 1" = 1'-0"

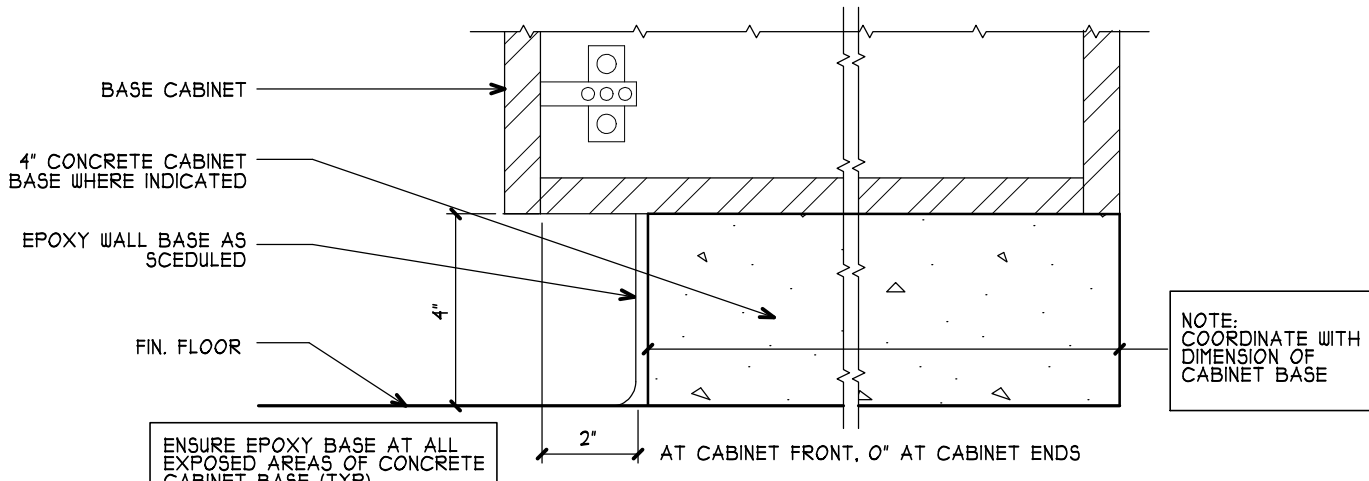

10 APPARATUS BAY EPOXY DETAILING
SCALE: 1/4" = 1'-0"

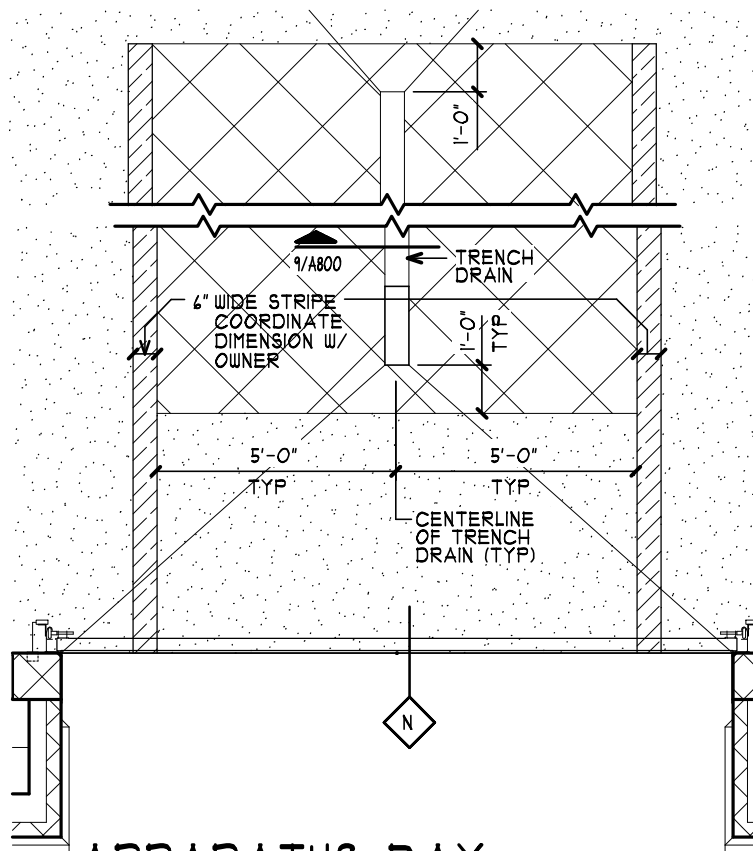


11 EPOXY TERMINATION DETAIL AT EXTRACTOR TROUGH
SCALE: 3" = 1'-0"

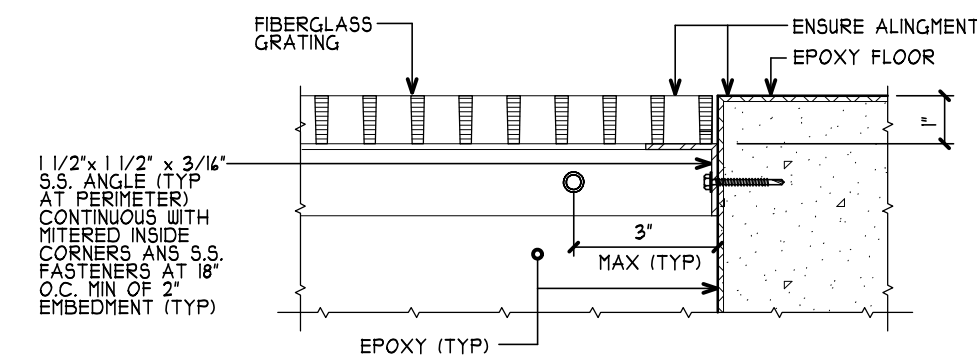

1st FLOOR ROOM LEGEND			
NO.	NAME	NO.	NAME
101	APPARATUS BAY	16	HYDRATION ROOM
104	VESTIBULE	17	DAY ROOM
102	RADIO ROOM	18	VESTIBULE
103	UNISEX LAVATORY	18A	CLOSET
104	JANITOR	19	HK STORAGE
105	RED BAG	20	BUNK ROOM #1
106	ENGINEER'S WORK ROOM	21	MEN'S LAV/SHOWER
107	LAUNDRY	22	CORRIDOR
108	SCBA FIL	23	CORRIDOR
109	COMPRESSOR	24	ELEVATOR
110	GEAR STORAGE	25	HOUSEKEEPING
11	STORAGE #1	26	BUNK ROOM #2
12	HOSE STORAGE	27	WOMEN'S LAV/SHOWER
13	ELECTRICAL	28	STAIR
14	FIRE PUMP	29	EXERCISE
15	DECON	30	PUMP ROOM

FLOOR FINISH LEGEND			
EFC-1	RFT-1		
EFC-2	RST-1		
EFC-3	SC-1		
EFC-4	CPT-1		
EFC-5	CPT-2		
RFP-1	CPT-3		
RFP-2	WO-1		
RFP-3	WO-2		
RFP-4	CFT-1		
RFP-5	CFT-2		
	SF-1		
SEE FINISH SCHEDULE FOR MATERIAL DETAILS.			
ABBREVIATIONS KEY:			
CFT:	CERAMIC FLOOR TILE		
CPT:	CARPET TILE		
EFC:	EPOXY FLOOR COATING		
RFP:	RESILIENT FLOOR TILE		
RFT:	RUBBER FLOOR TILE		
RST:	RUBBER STAIR TREAD		
SC:	SEAL CONCRETE		

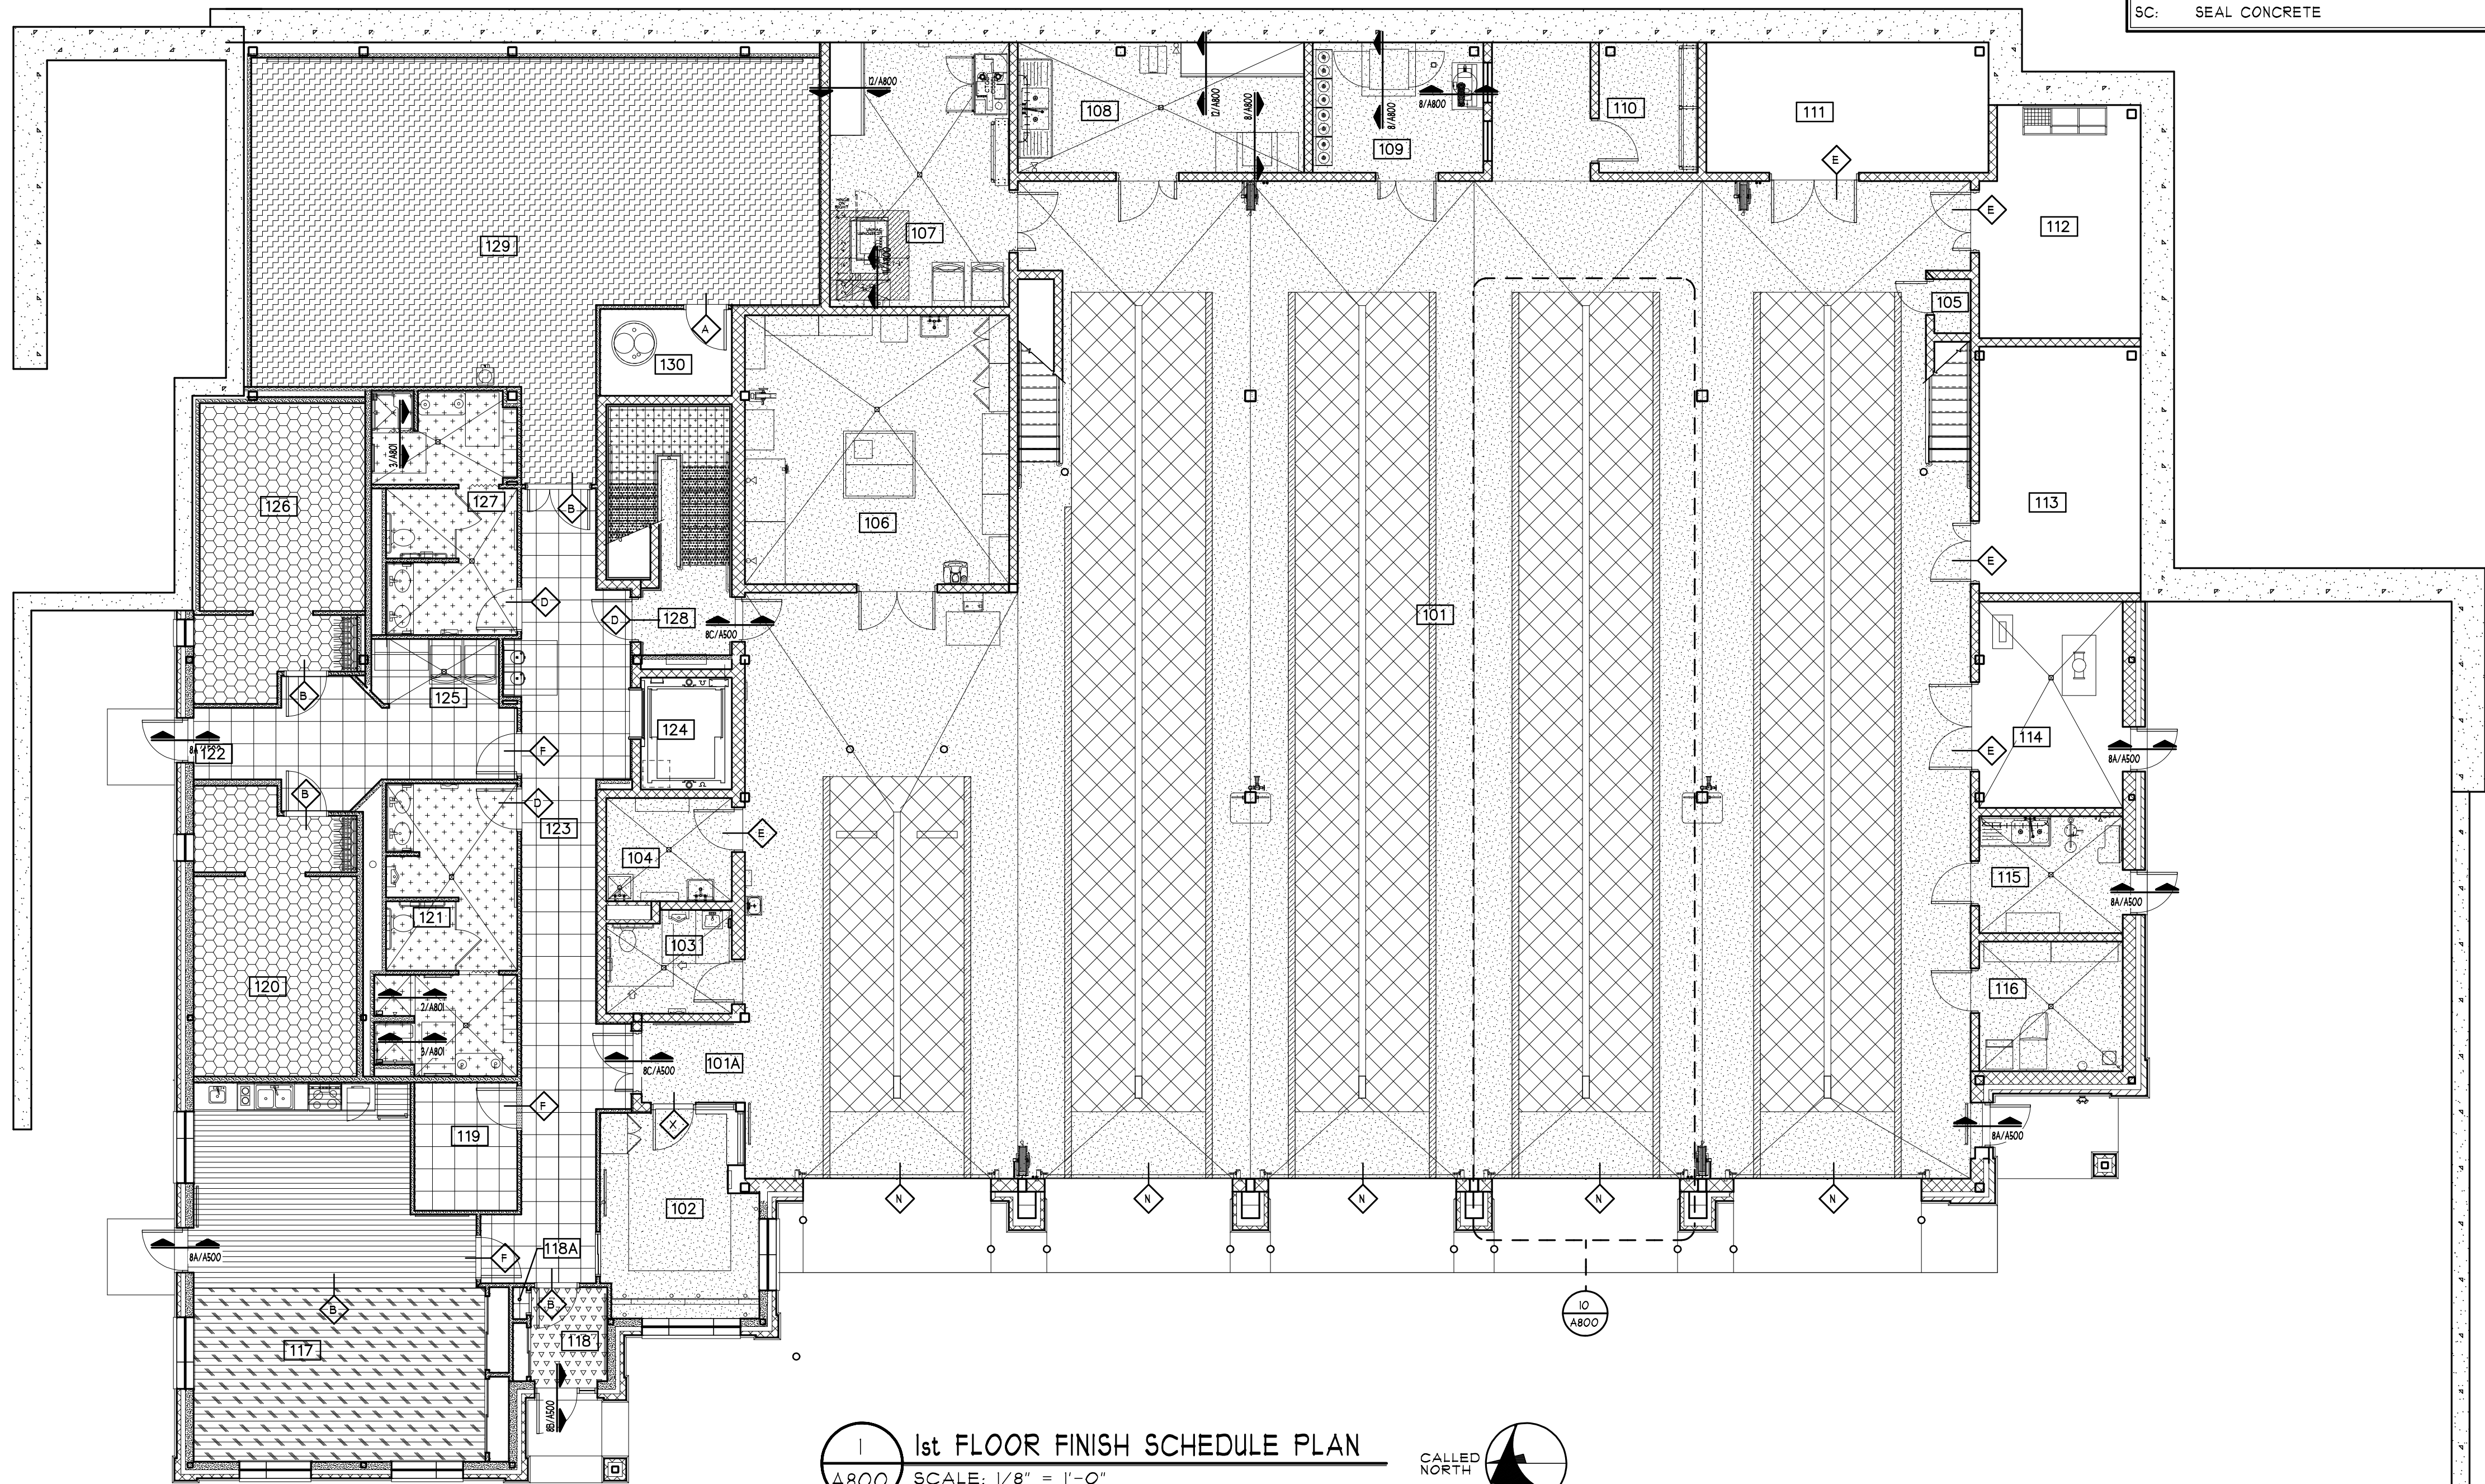

1 1st FLOOR FINISH SCHEDULE PLAN
SCALE: 1/8" = 1'-0"



MA
MITCHELL ASSOCIATES ARCHITECTS PLLC
29 THACHER PARK ROAD
VOORHEESVILLE, NY 12186
(518) 745-4571 FAX (518) 745-2950
WWW.MITCHELL-ARCHITECTS.COM

EMERGENCY SERVICE
FACILITIES

CONSULTANTS:
INSITE ENGINEERING SURVEYING & LANDSCAPE ARCHITECTURE, P.C.
3 GARRETT PLACE
CARMEL, NY 12052
(845) 225-9440 FAX: (845) 225-9417

CRAIG A. MALONEY, P.E.
STRUCTURAL ENGINEERING CONSULTANT
3 BENEDICT COURT
BALSTON SPA, NY 12020
(518) 584-9444 FAX: (518) 584-9455

GERARD ASSOCIATES
CONSULTING ENGINEERS, P.C.
MECHANICAL, PLUMBING, AND ELECTRICAL
223 MAIN STREET
GOSHEN, NY 10924
(845) 291-1212 FAX: (845) 291-1939

COPYRIGHT 2002
MITCHELL ASSOCIATES ARCHITECTS
UNAUTHORIZED ALTERATION OR ADDITION
TO THIS DOCUMENT IS A VIOLATION OF LAW

NEW STATION FOR PUTNAM VALLEY FIRE STATION #1

OSCAWANA LAKE ROAD
PUTNAM VALLEY, NEW YORK

REVISION HISTORY		
DATE	DESCRIPTION	

1st FLOOR FINISH PLAN AND DETAILS
SCALE: AS NOTED
DWG BY: JDC/JDA
DWG DATE: 8/14/2020
STATUS: BID DRAWINGS

A800
PLOT TIME: 8:31 AM