
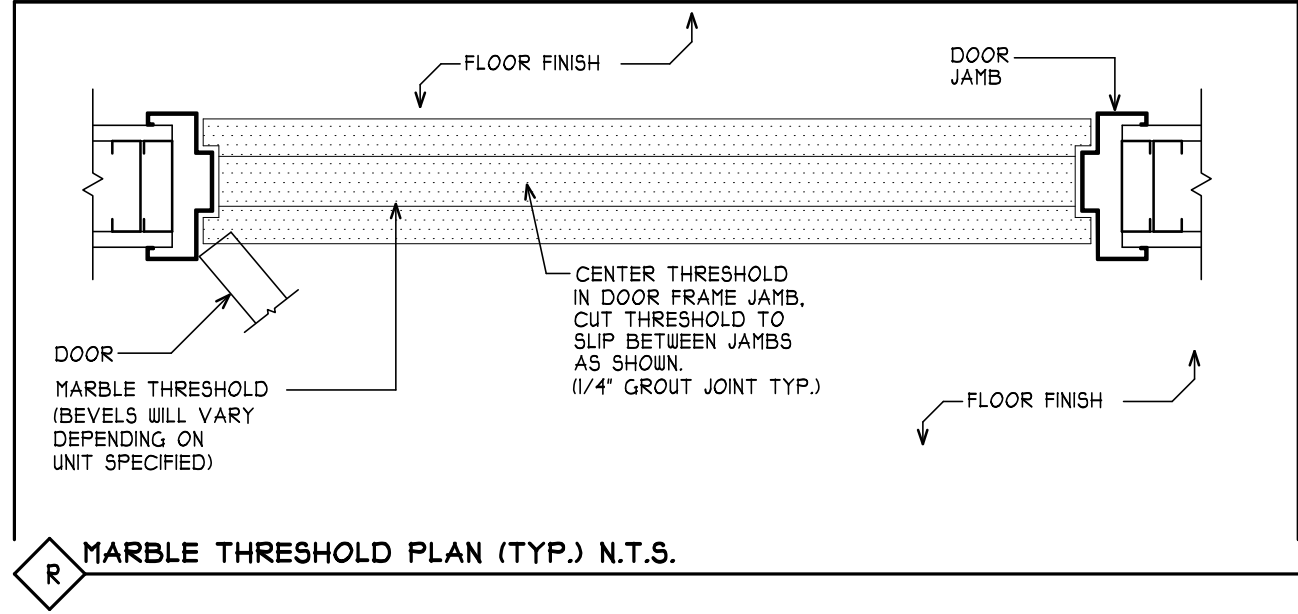
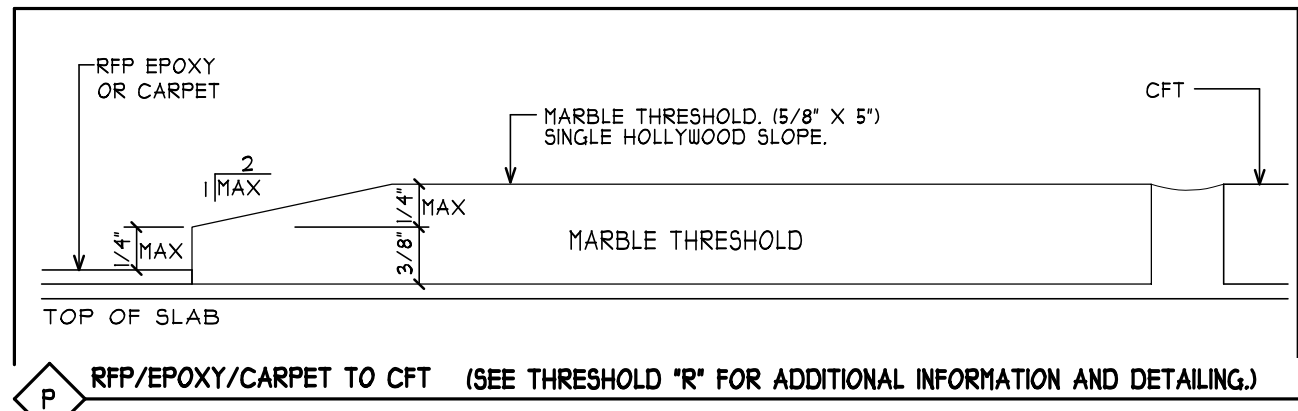
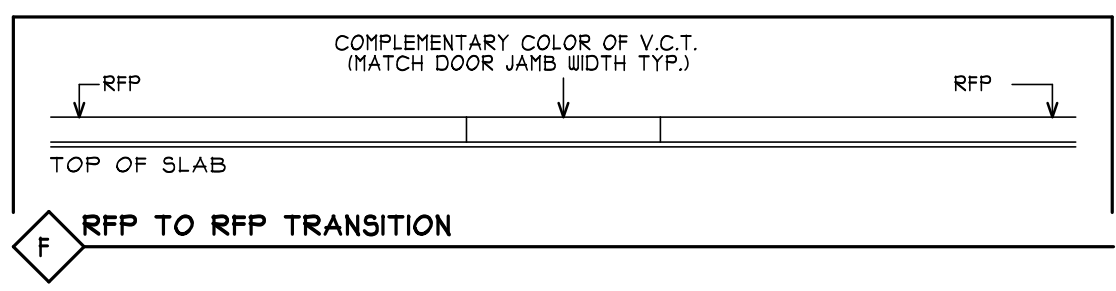
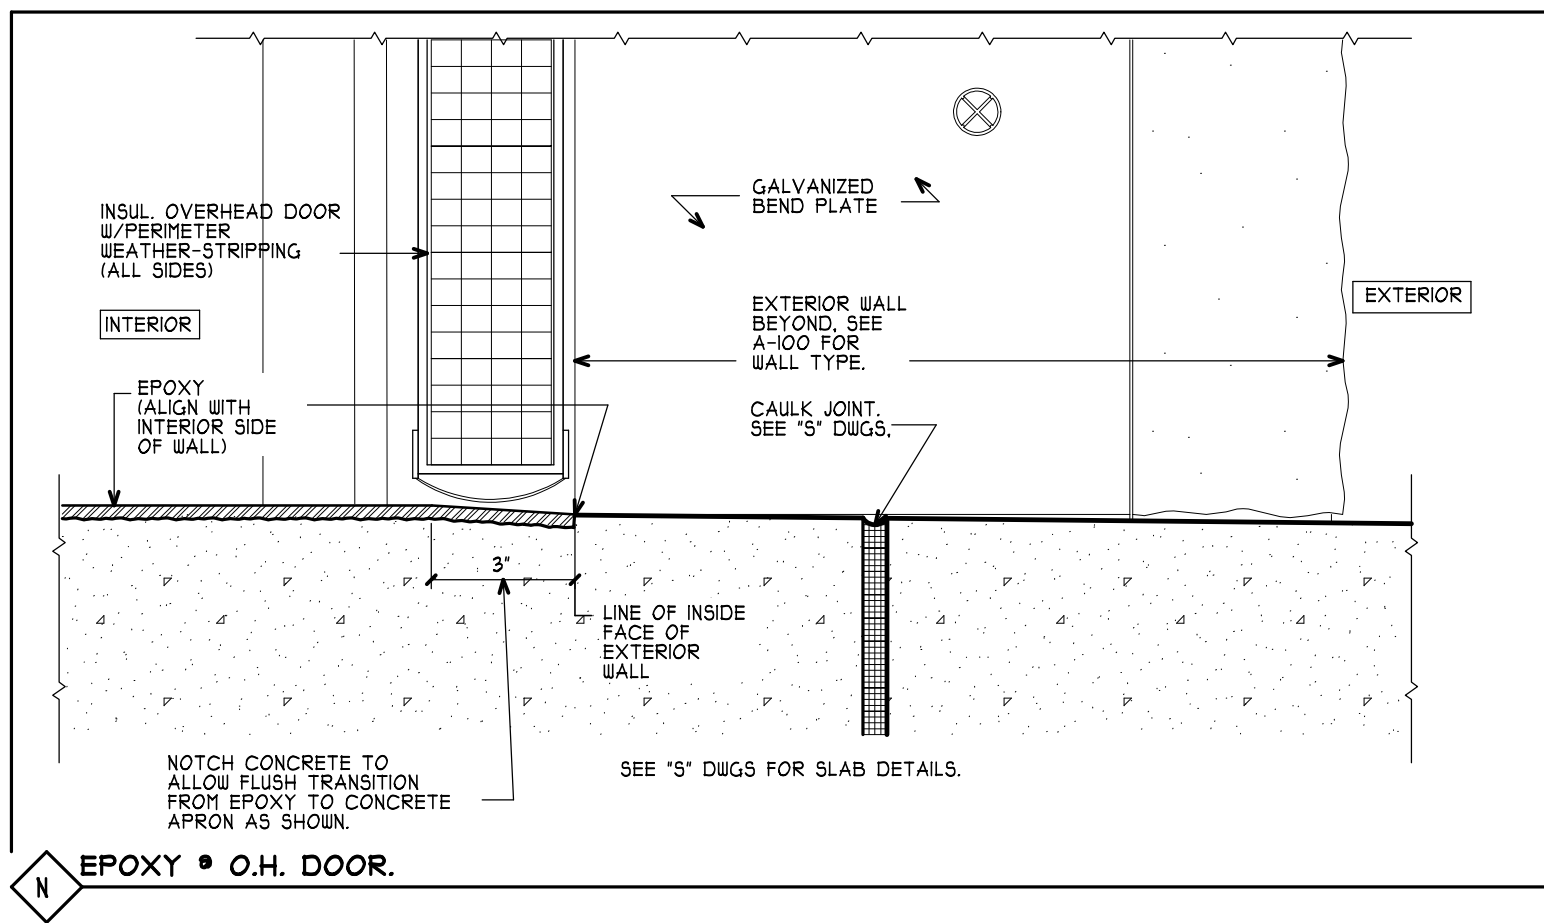
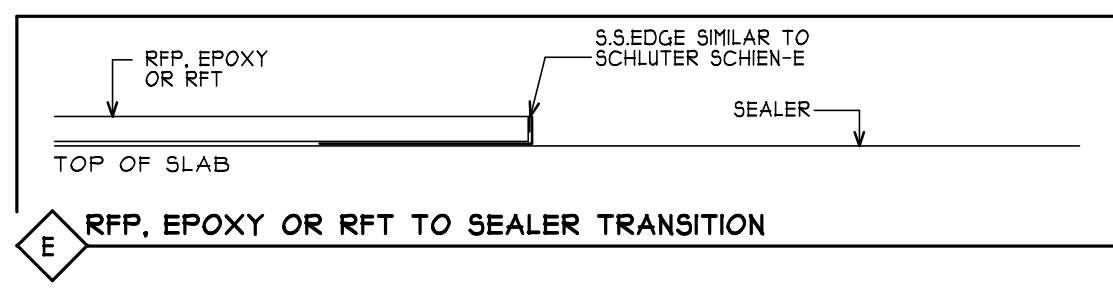
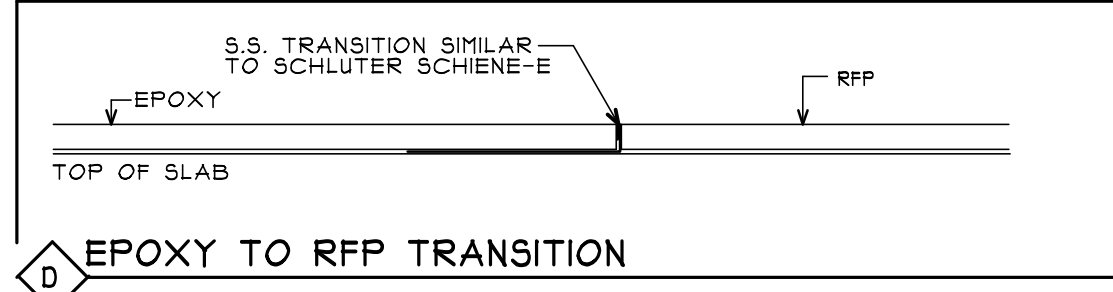
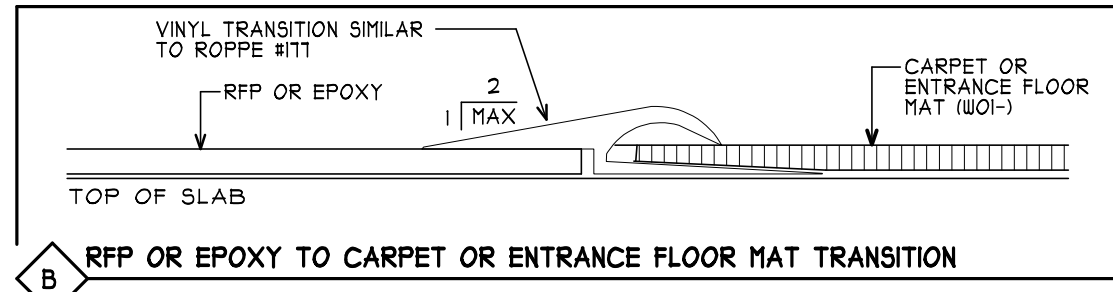



DWG ID#: S:\J Drive\Putnam Valley\NV_A800

THRESHOLDS & TRANSITIONS

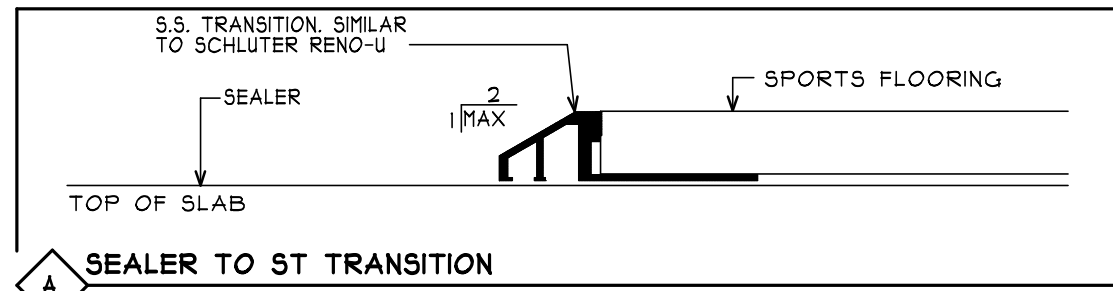


2nd FLOOR ROOM LEGEND			
NO.	NAME	NO.	NAME
201	BOILER/ELEC ROOM	204	MEZZANINE
202	ELEVATOR MACHINE ROOM	207	MECHANICAL 1
203	SERVER	208	MEZZANINE
204	STAR	209	MECHANICAL 2
205	ELEVATOR		


FLOOR FINISH LEGEND			
	EFC-1		RFT-1
	EFC-2		RST-1
	EFC-3		SC-1
	EFC-4		CPT-1
	EFC-5		CPT-2
	RFP-1		CPT-3
	RFP-2		WO-1
	RFP-3		WO-2
	RFP-4		CFT-1
	RFP-5		CFT-2
			SF-1
SEE FINISH SCHEDULE FOR MATERIAL DETAILS.			
ABBREVIATIONS KEY:			
CFT:	CERAMIC FLOOR TILE		
CPT:	CARPET TILE		
EFC:	EPOXY FLOOR COATING		
RFP:	RESILIENT FLOOR TILE		
RFT:	RUBBER FLOOR TILE		
RST:	RUBBER STAIR TREAD		
SC:	SEAL CONCRETE		

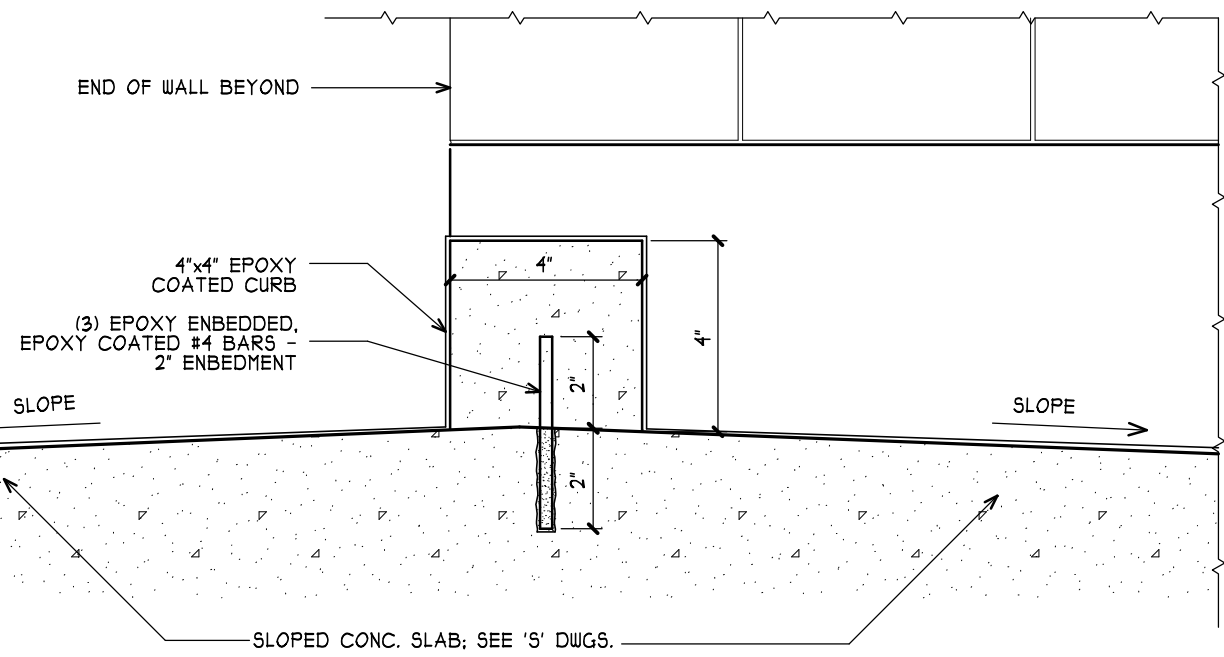

2 SHOWER FLOOR TRANSITION
SCALE: N.T.S. 1/A800

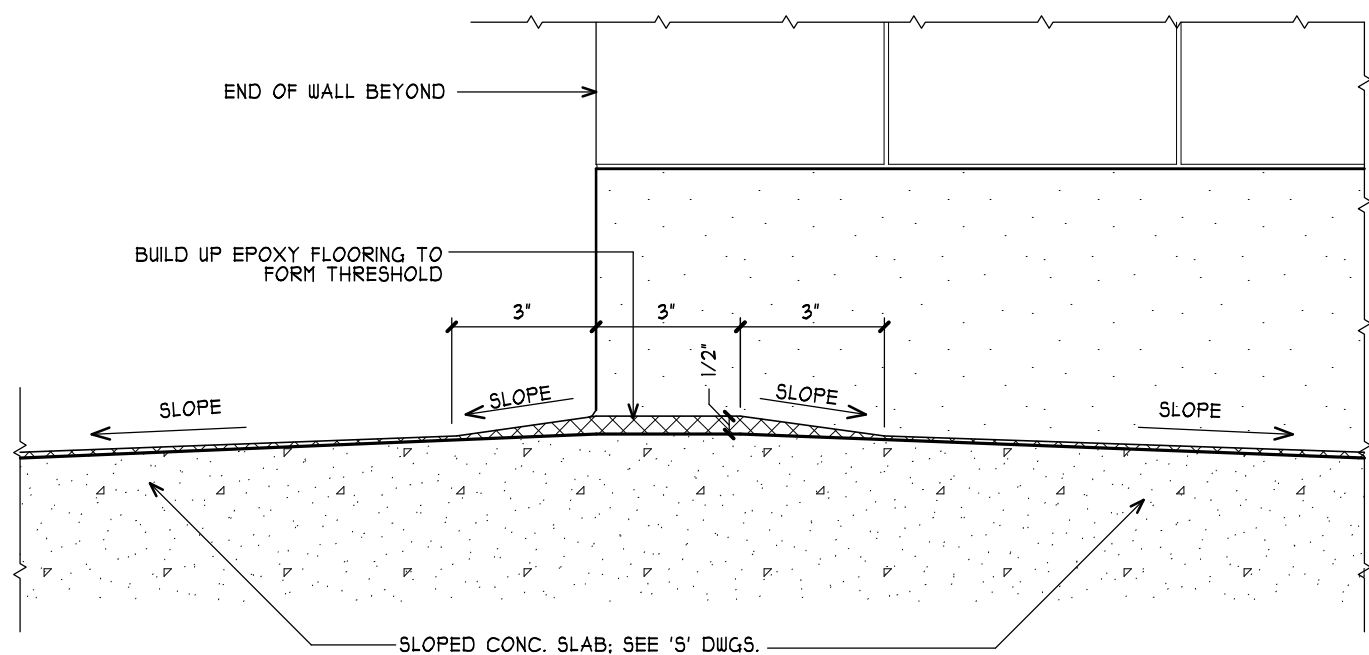

3 SHOWER FLOOR TRANSITION
SCALE: N.T.S. 1/A800

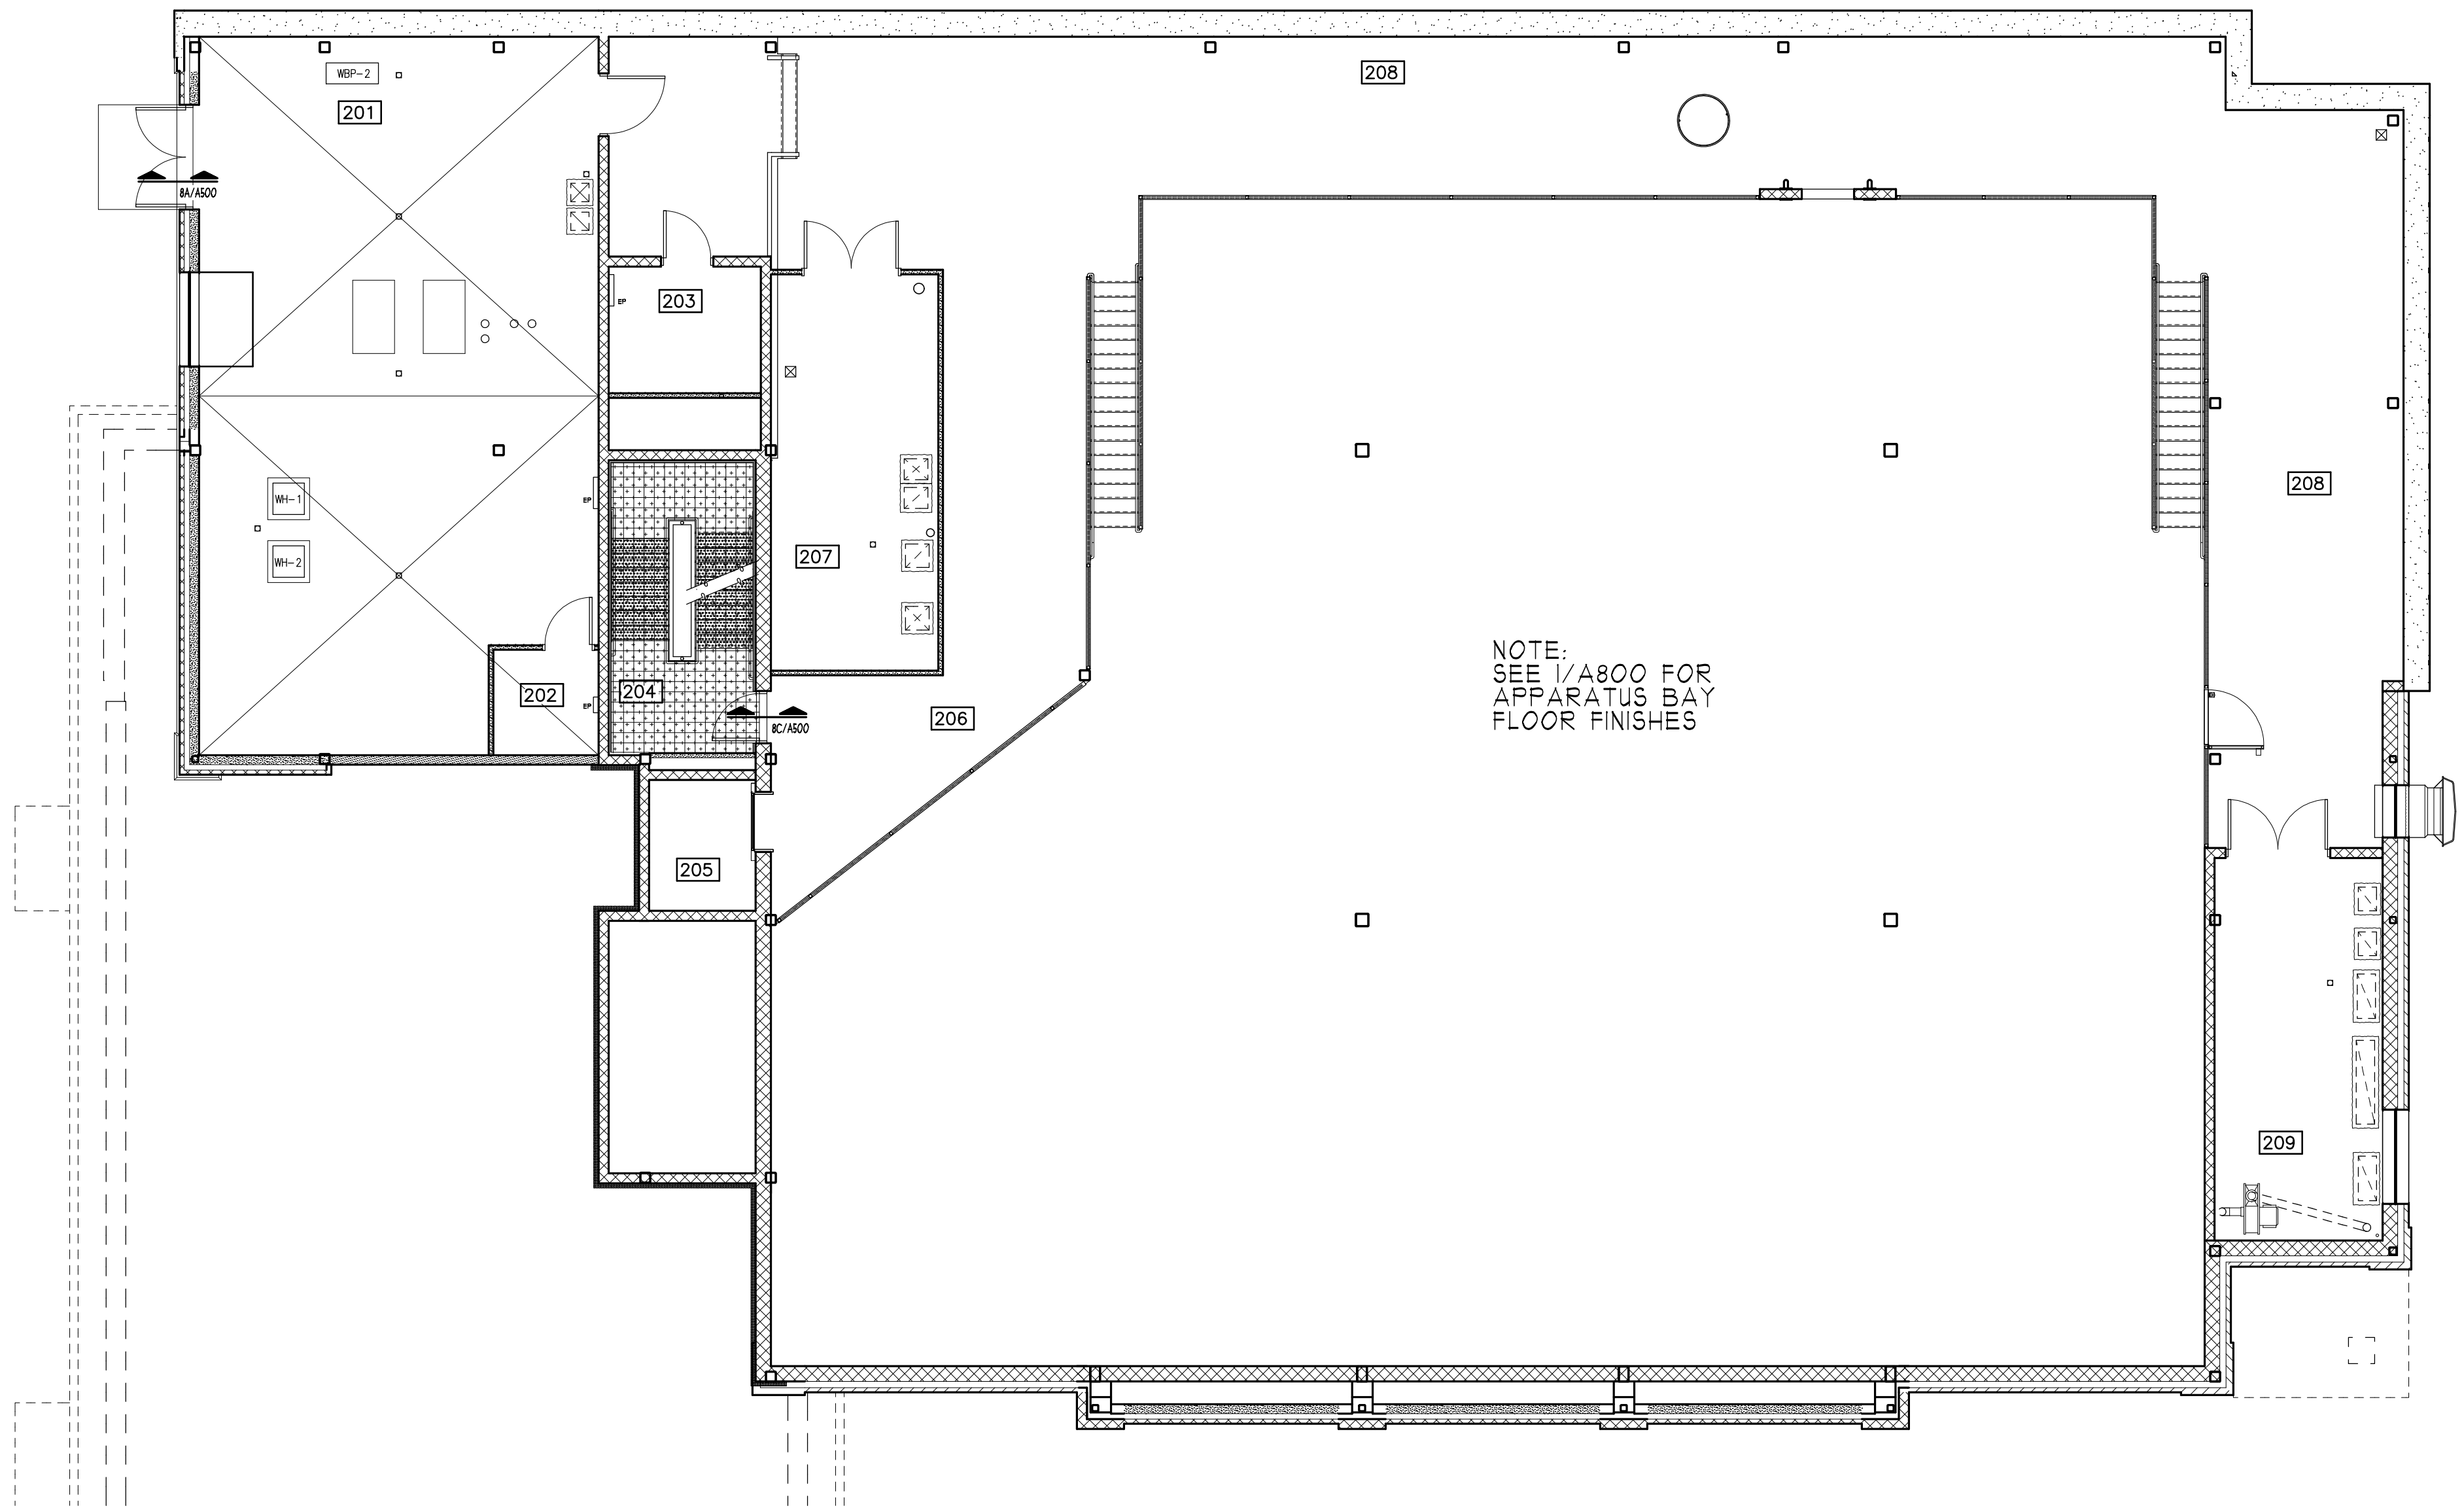

1 2nd FLOOR FINISH SCHEDULE PLAN
SCALE: 1/8" = 1'-0"



MA

MITCHELL ASSOCIATES ARCHITECTS PLLC

23 TRACHER PARK ROAD
VOORHEESVILLE, NY 12184
(518) 745-4571 FAX (518) 745-2950
WWW.MITCHELL-ARCHITECTS.COM

EMERGENCY SERVICE

FACILITIES

CONSULTANTS:

INSITE ENGINEERING SURVEYING & LANDSCAPE ARCHITECTURE, P.C.
3 GARRETT PLACE
CARMEL, NY 12021
(518) 225-1410 FAX: (518) 225-1111

CRAIG A. MALONEY, P.E.
STRUCTURAL ENGINEERING CONSULTANT
3 BENEDICT COURT
BALLSTON SPA, NY 12020
(518) 584-4444 FAX: (518) 584-4455

GERARD ASSOCIATES
CONSULTING ENGINEERS, P.C.
MECHANICAL, PLUMBING, AND ELECTRICAL
223 MAIN STREET
GOSHEN, NY 10924
(845) 291-0212 FAX: (845) 291-1939

COPYRIGHT 2020
MITCHELL ASSOCIATES ARCHITECTS
UNAUTHORIZED ALTERATION OR ADDITION
TO THIS DOCUMENT IS A VIOLATION OF LAW

NEW STATION FOR PUTNAM VALLEY FIRE STATION #1

OSCAWANA LAKE ROAD
PUTNAM VALLEY, NEW YORK

REVISION HISTORY	
DATE	DESCRIPTION

2nd FLOOR FINISH PLAN, THRESHOLD & TRANSITION DETAILS

SCALE: AS NOTED
DWG BY: JDC
DWG DATE: 8/14/2020
STATUS: BID DRAWINGS

A801

PLOT TIME: 8:28 AM