


1st FLOOR ROOM LEGEND			
NO.	NAME	NO.	NAME
101	APPARATUS BAY	116	HYDRATION ROOM
101A	VESTIBULE	117	DAY ROOM
102	RADIO ROOM	118	VESTIBULE
103	UNISEX LAVATORY	118A	CLOSET
104	JANITOR	119	HK STORAGE
105	RED BAG	120	BUNK ROOM #1
106	ENGINEER'S WORK ROOM	121	MEN'S LAV/SHOWER
107	LAUNDRY	122	CORRIDOR
108	SCBA FILL	123	CORRIDOR
109	COMPRESSOR	124	ELEVATOR
110	GEAR STORAGE	125	HOUSEKEEPING
111	STORAGE #1	126	BUNK ROOM #2
112	HOSE STORAGE	127	WOMEN'S LAV/SHOWER
113	ELECTRICAL	128	STAIR
114	FIRE PUMP	129	EXERCISE
115	DECON	130	PUMP ROOM

3rd FLOOR ROOM LEGEND			
NO.	NAME	NO.	NAME
301	VESTIBULE	316B	CLOSET
302	LOBBY	317	TABLE/CHAIR STORAGE
303	PUBLIC MEN'S LAVATORY	318	WOMEN'S LAVATORY
304	PUBLIC WOMEN'S LAVATORY	319	MEN'S LAVATORY
305	COAT ROOM	320	CORRIDOR
306	PANTRY	321	ELEVATOR
307	REFRIGERATED STORAGE	322	STAIR
308	DISH STORAGE	323	FIRE PREVENTION STOR.
309	KITCHEN	324	JANITOR
309A	DISH WASHING	325	HOUSE KEEPING
310	VESTIBULE	326	ASSISTANT CHIEF'S
311	SERVICE CENTER	327	JUNIOR OFFICERS
312	STORAGE	328	CHIEF'S OFFICE
313	AV	329	CONFERENCE ROOM
314	MEETING/TRAINING	330	VESTIBULE
315	MEMBERS ROOM	331	PRESIDENT/VP OFFICE
316	KITCHENETTE	332	BUSINESS OFFICE
316A	CLOSET	333	WORK AREA

2nd FLOOR ROOM LEGEND			
NO.	NAME	NO.	NAME
201	BOILER/ELEC ROOM	206	MEZZANINE
202	ELEVATOR MACHINE ROOM	207	MECHANICAL 1
203	SERVER	208	MEZZANINE
204	STAIR	209	MEZZANINE 2
205	ELEVATOR		

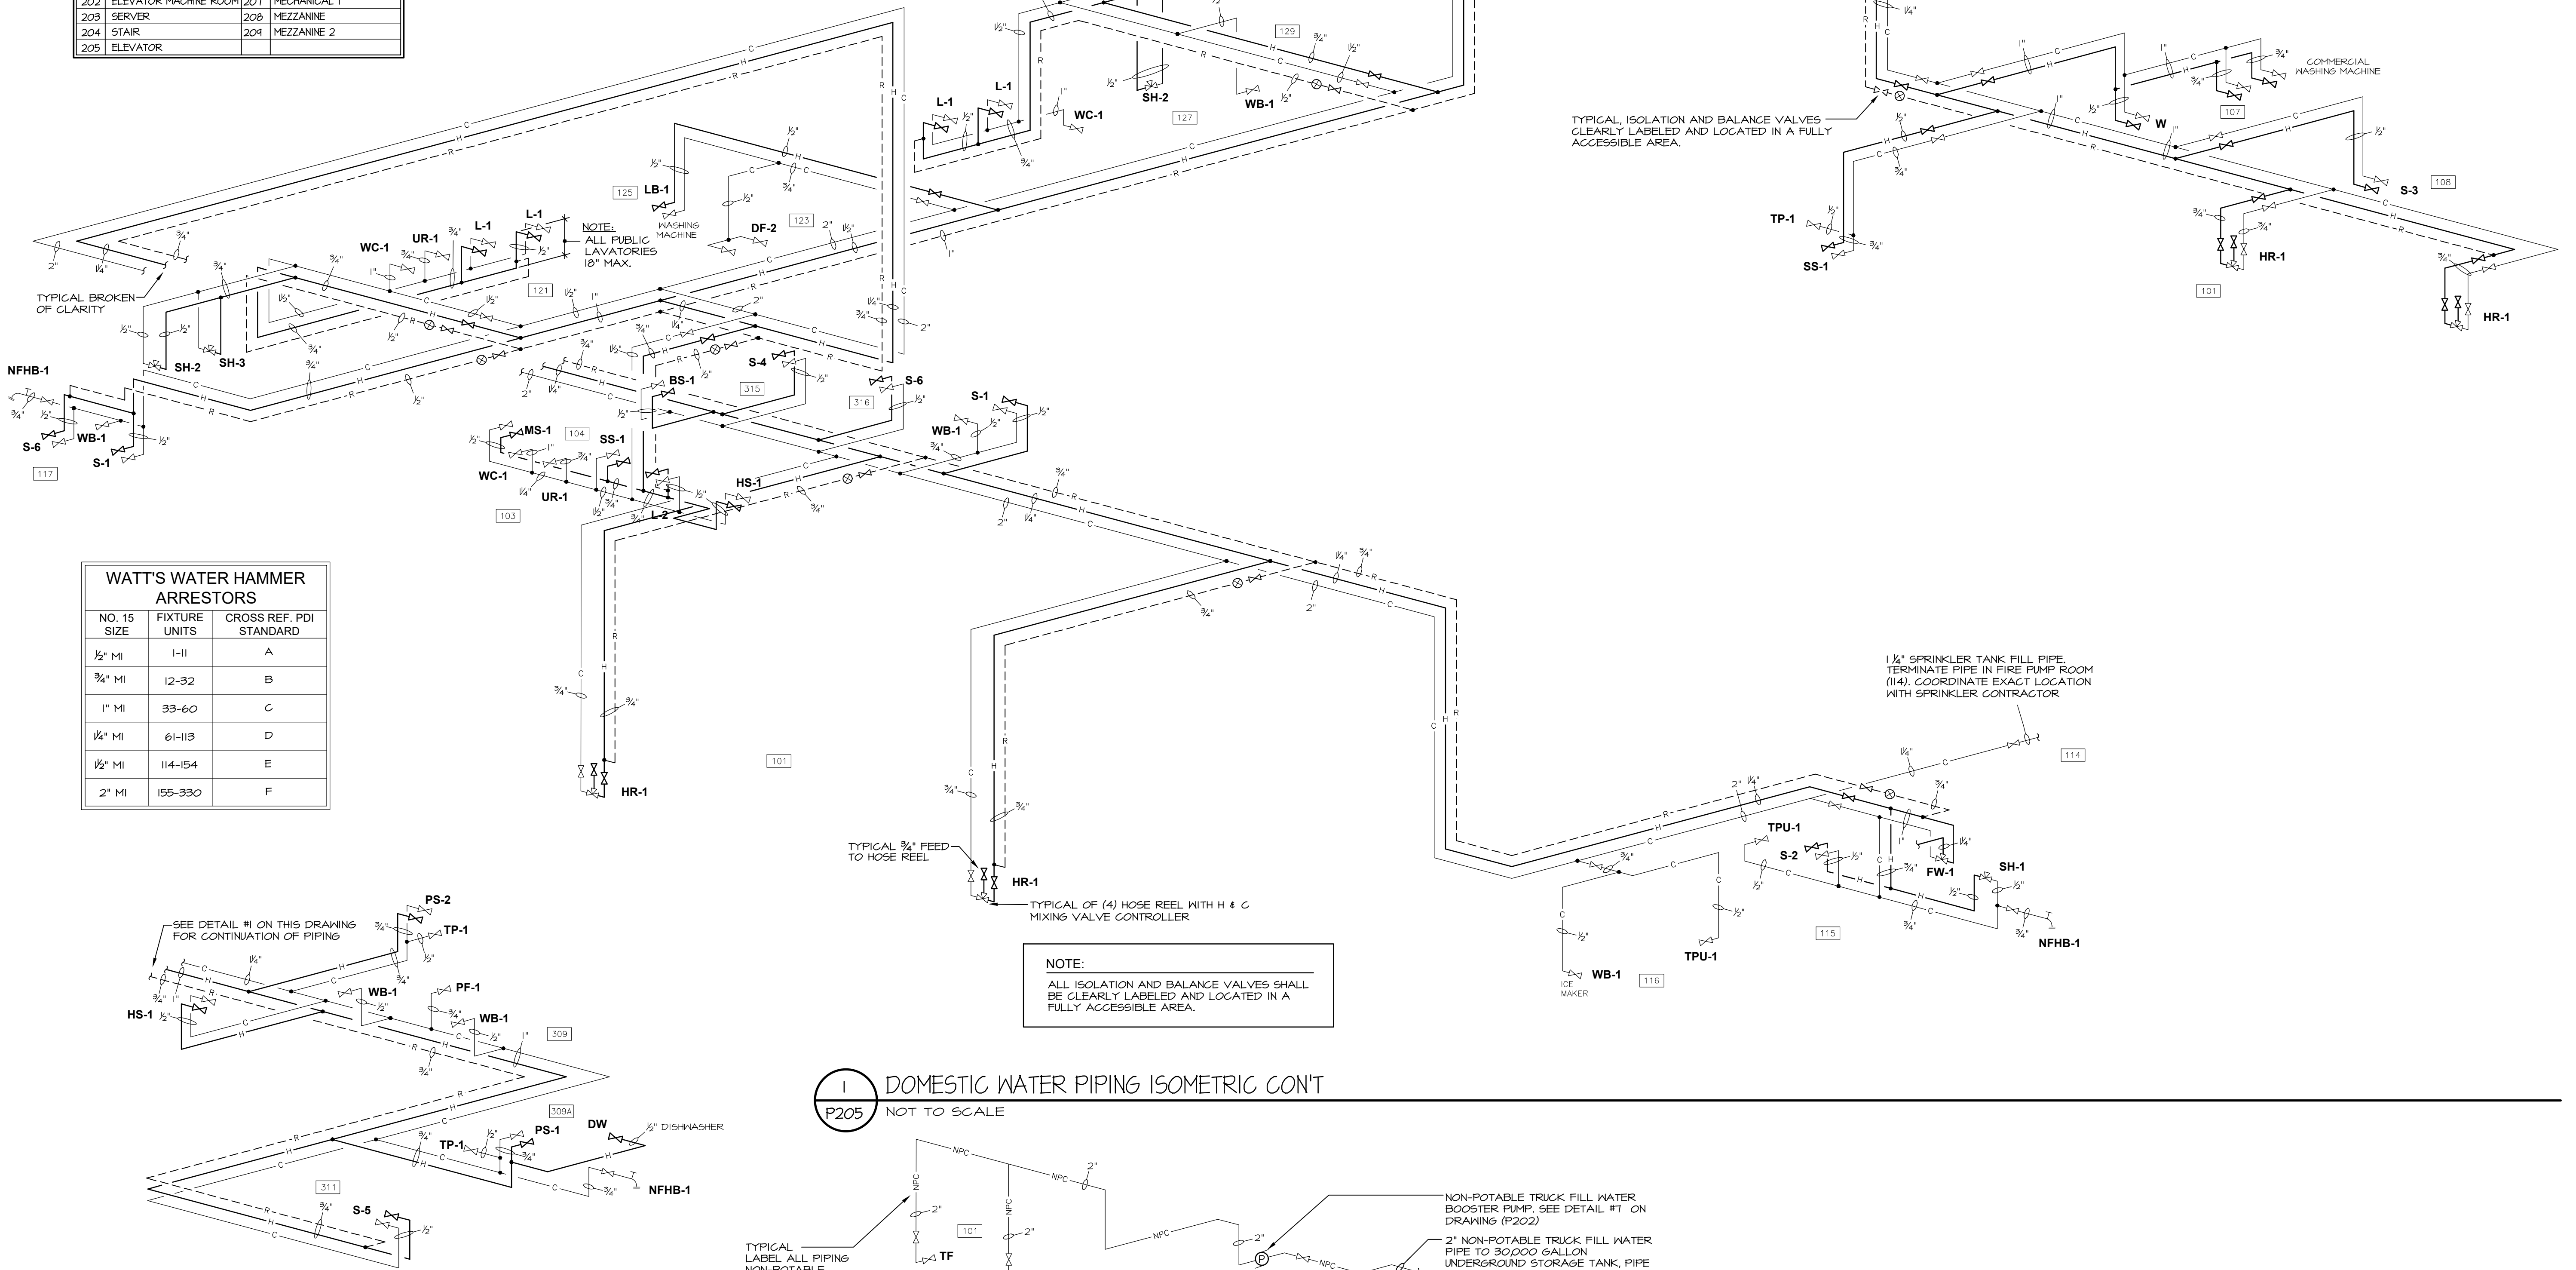

2 DOMESTIC WATER PIPING ISOMETRIC CONT
P205 NOT TO SCALE

3 TRUCK FILL PIPING ISOMETRIC
P205 NOT TO SCALE

MA

MITCHELL ASSOCIATES ARCHITECTS

29 THACHER PARK ROAD
VOORHEESVILLE, NY 12186
(518) 765-4511 FAX (518) 765-2150
WWW.MITCHELL-ARCHITECTS.COM

EMERGENCY SERVICE FACILITIES

CONSULTANTS:
INSITE ENGINEERING SURVEYING & LANDSCAPE ARCHITECTURE, P.C.
3 GARRET PLACE
CARMEL, NY 10512
(845) 225-9640 FAX: (845) 225-4717

CRAIG A. MALONEY P.E.
STRUCTURAL ENGINEERING CONSULTANT
3 BENEDICT COURT
BALLSTON SPA, NY 12020
(518) 584-4844 FAX: (518) 584-4855

GERARD ASSOCIATES
CONSULTING ENGINEERS, P.C.
MECHANICAL, PLUMBING AND ELECTRICAL
223 MAIN STREET
GOSHEN, NY 10924
(845) 241-1212
GARD011

COPYRIGHT 2012
MITCHELL ASSOCIATES ARCHITECTS
UNAUTHORIZED ALTERATION OR ADDITION TO THIS DOCUMENT IS A VIOLATION OF LAW

NEW STATION FOR PUTNAM VALLEY FIRE STATION #1

OSCAWANA LAKE ROAD
PUTNAM VALLEY, NEW YORK

REVISION HISTORY	
DATE	DESCRIPTION

PLUMBING: ISOMETRICS

SCALE: AS NOTED
DWG. BY: KC
DWG. DATE: 8/14/2020
STATUS: BID DRAWINGS

P205