




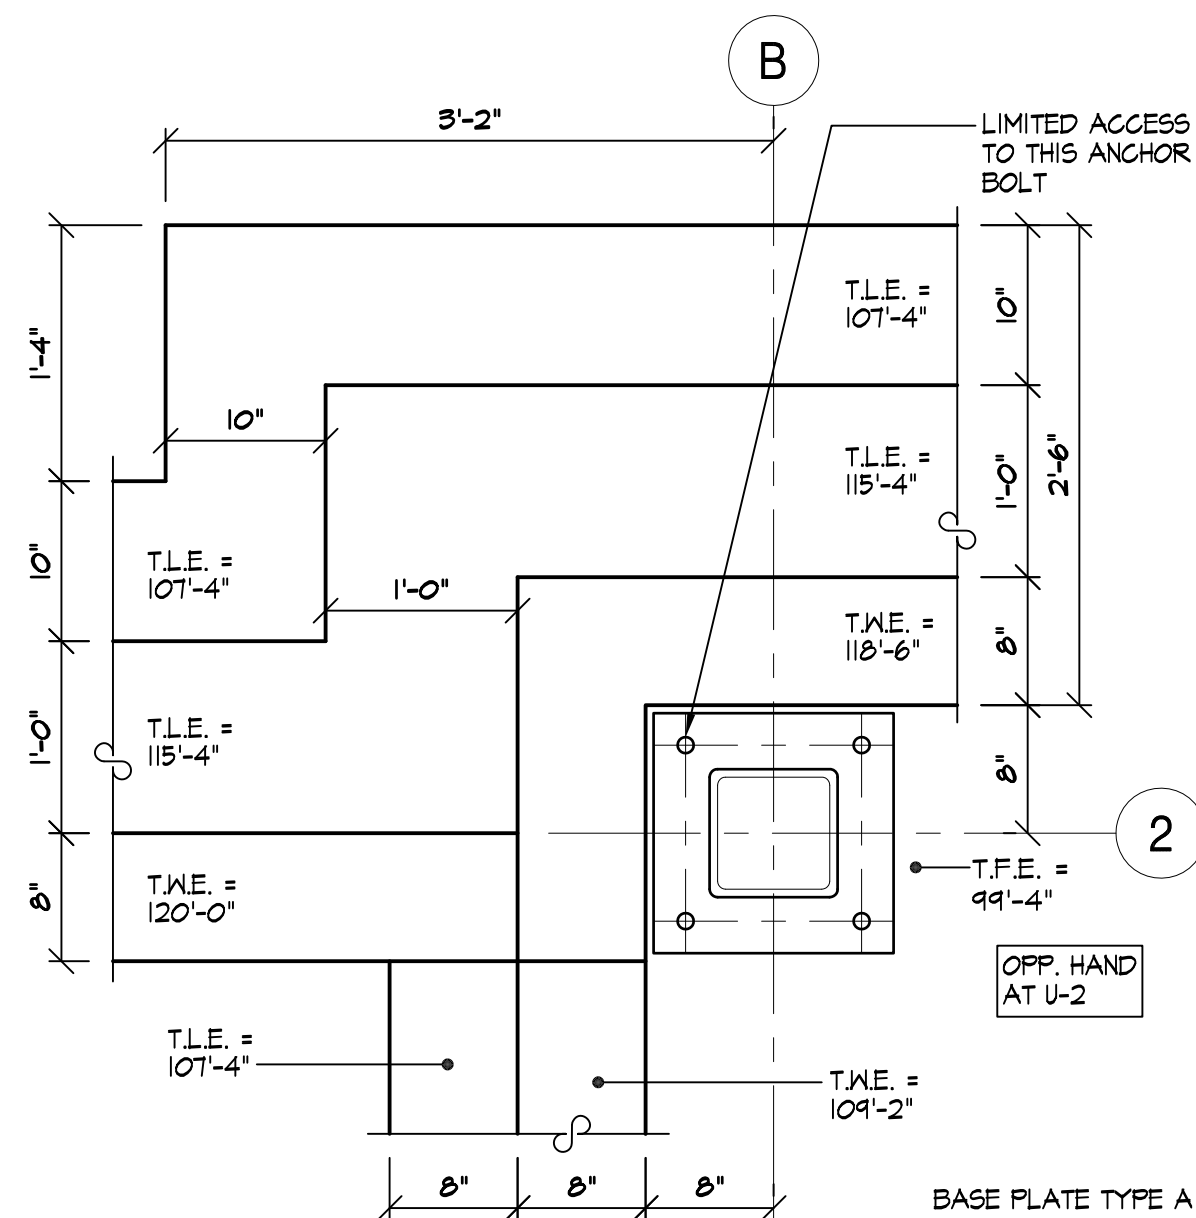


16 PLAN DETAIL - at COL B-2
S-106 SCALE: 1" = 1'-0"

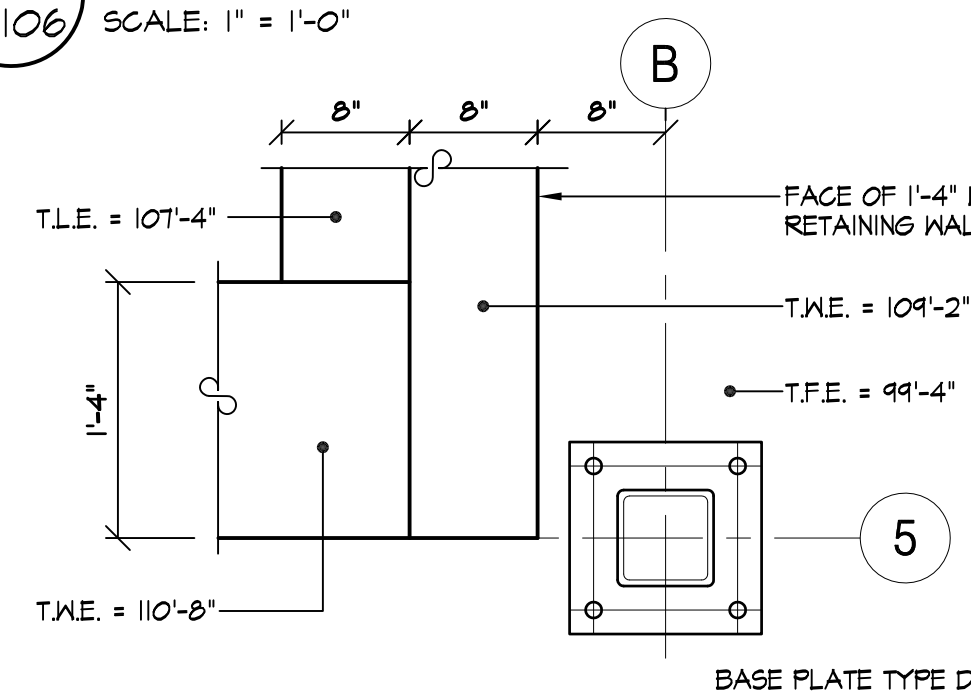


11 PLAN DETAIL - at COL. B-5
S-106 SCALE: 1" = 1'-0"

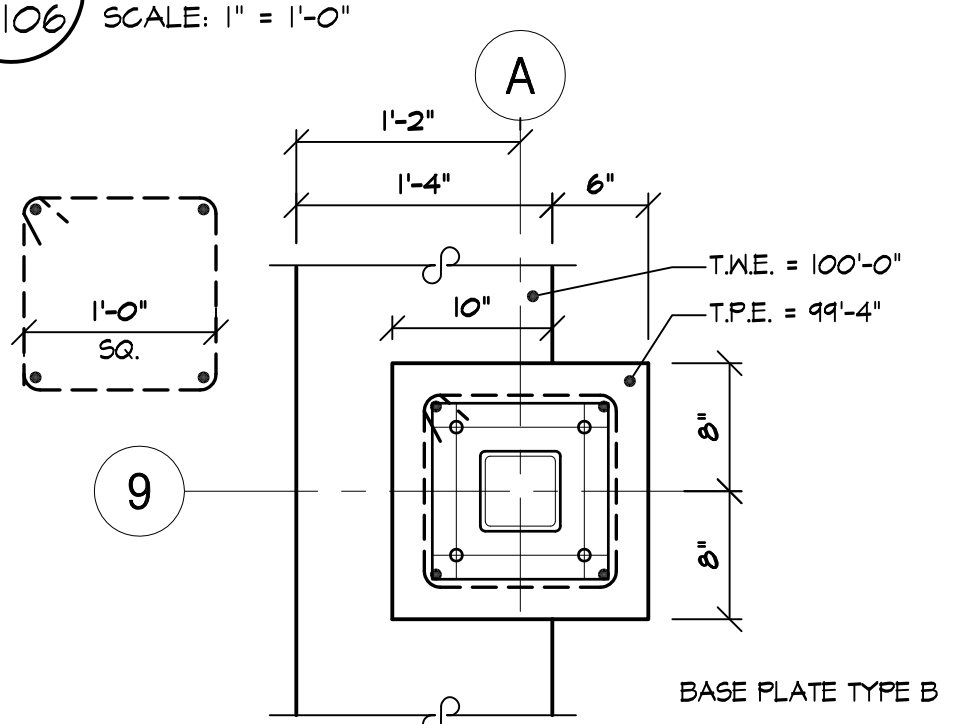


6 PLAN DETAIL - at COL. A-9
S-106 SCALE: 1" = 1'-0"

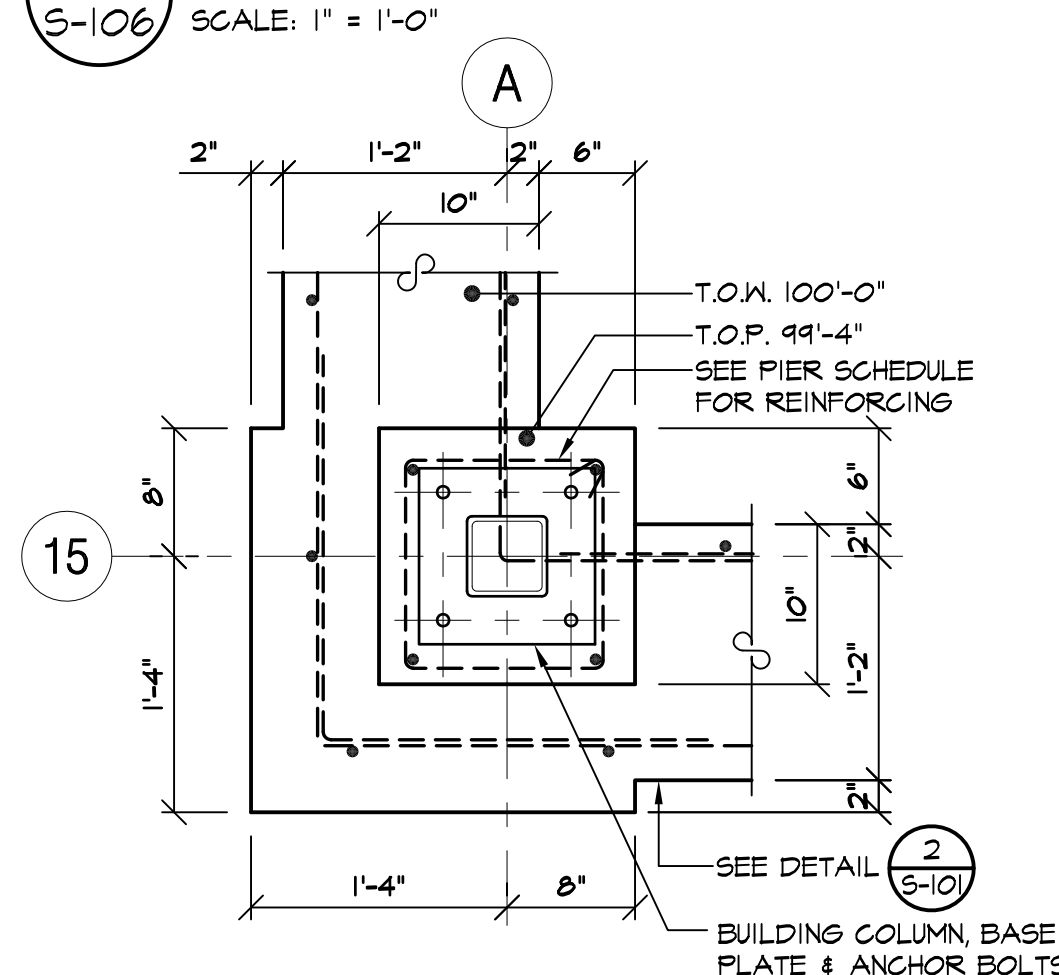


1 PLAN DETAIL - at COL. A-15
S-106 SCALE: 1" = 1'-0"

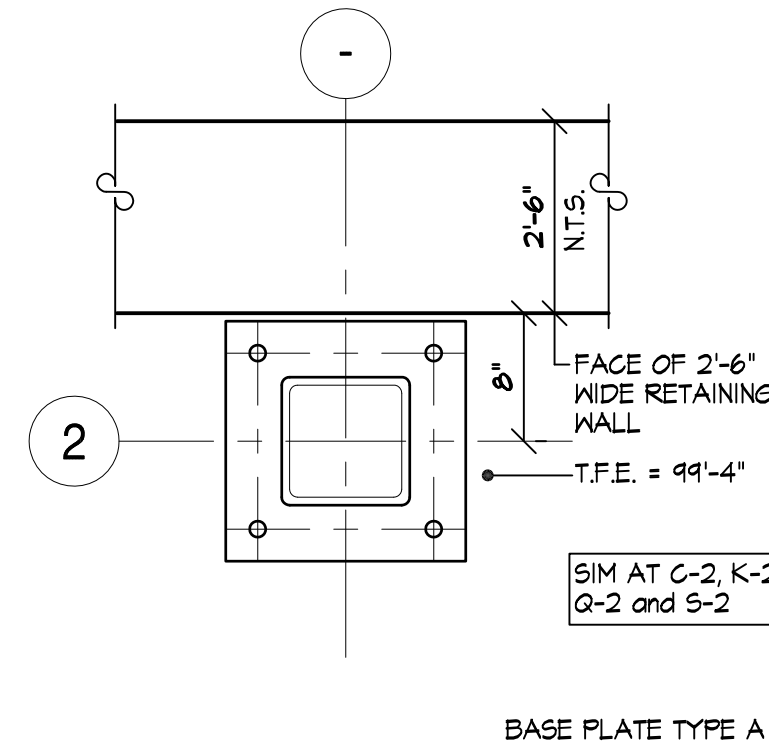


17 PLAN DETAIL - at COL H-2
S-106

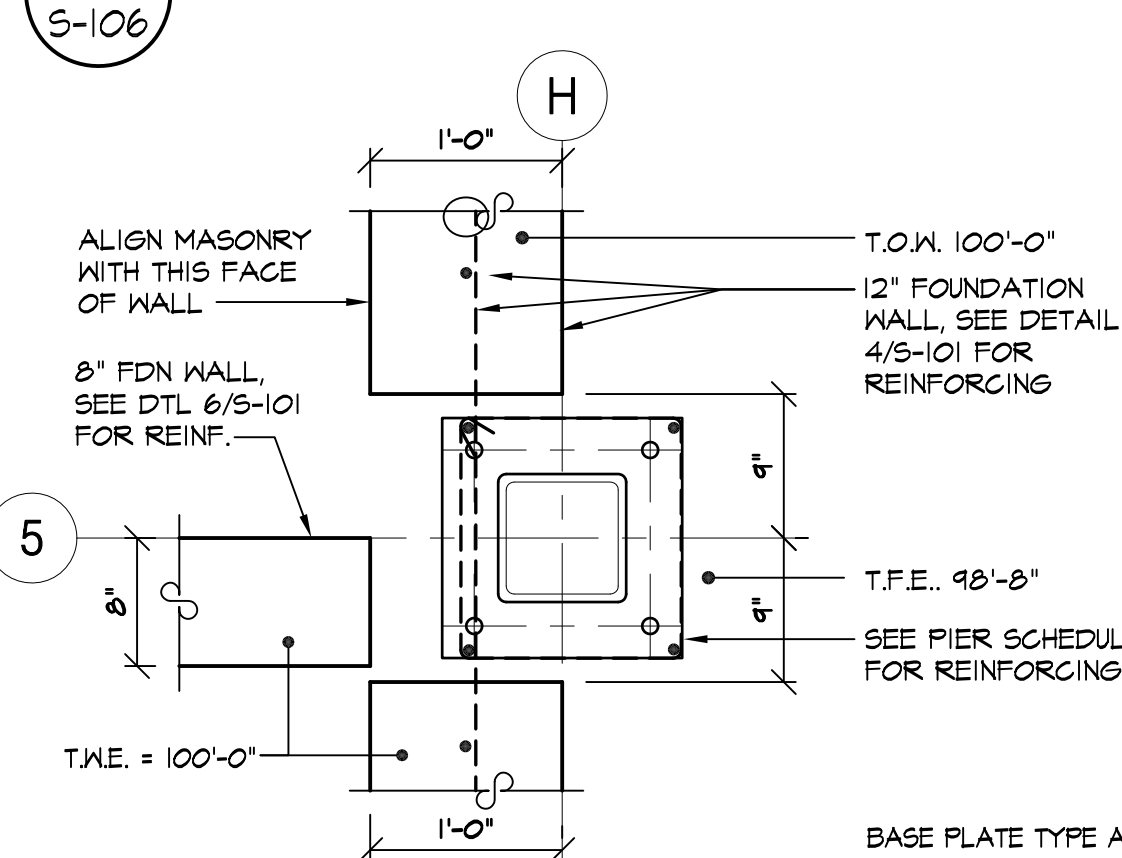


12 PLAN DETAIL - at COL. H-5
S-106 SCALE: 1" = 1'-0"

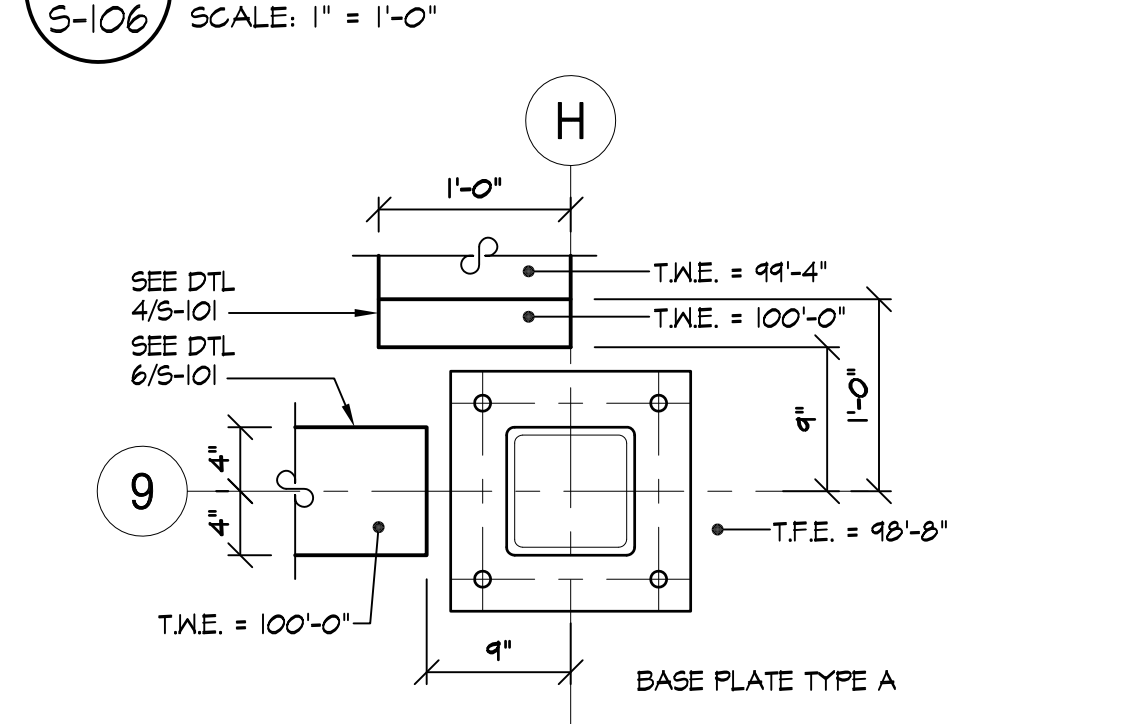


7 PLAN DETAIL - at COL. H-9
S-106 SCALE: 1" = 1'-0"

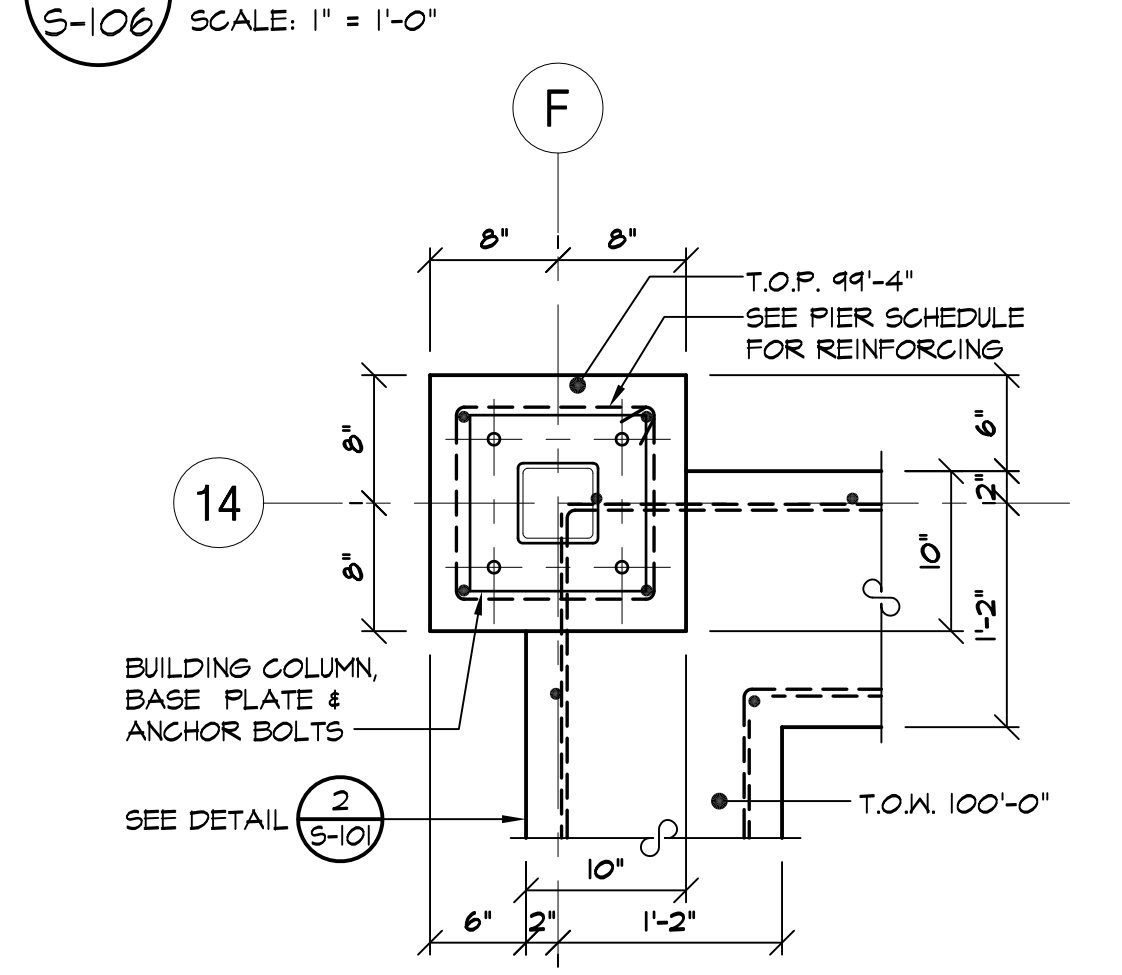


2 PLAN DETAIL - at COL. F-14
S-106 SCALE: 1" = 1'-0"

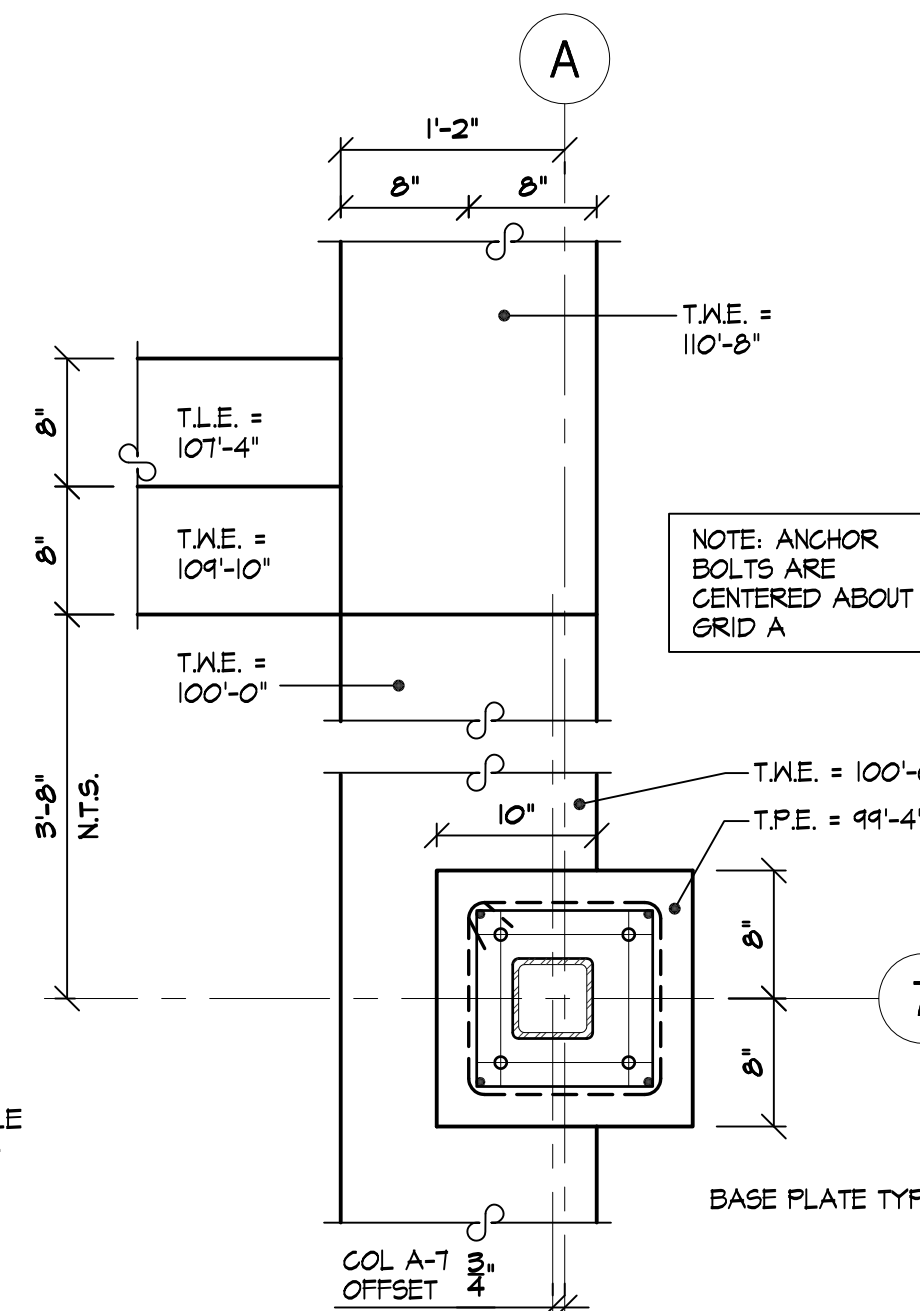


13 PLAN DETAIL - at COL. A-7
S-106 SCALE: 1" = 1'-0"

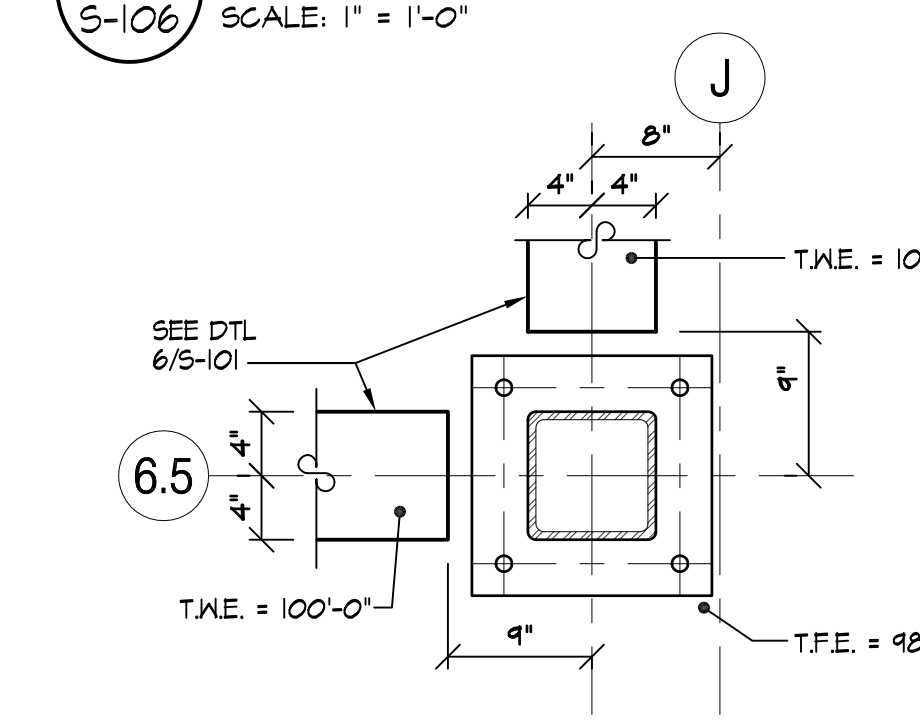


8 PLAN DETAIL - at COL. J-6.5
S-106 SCALE: 1" = 1'-0"

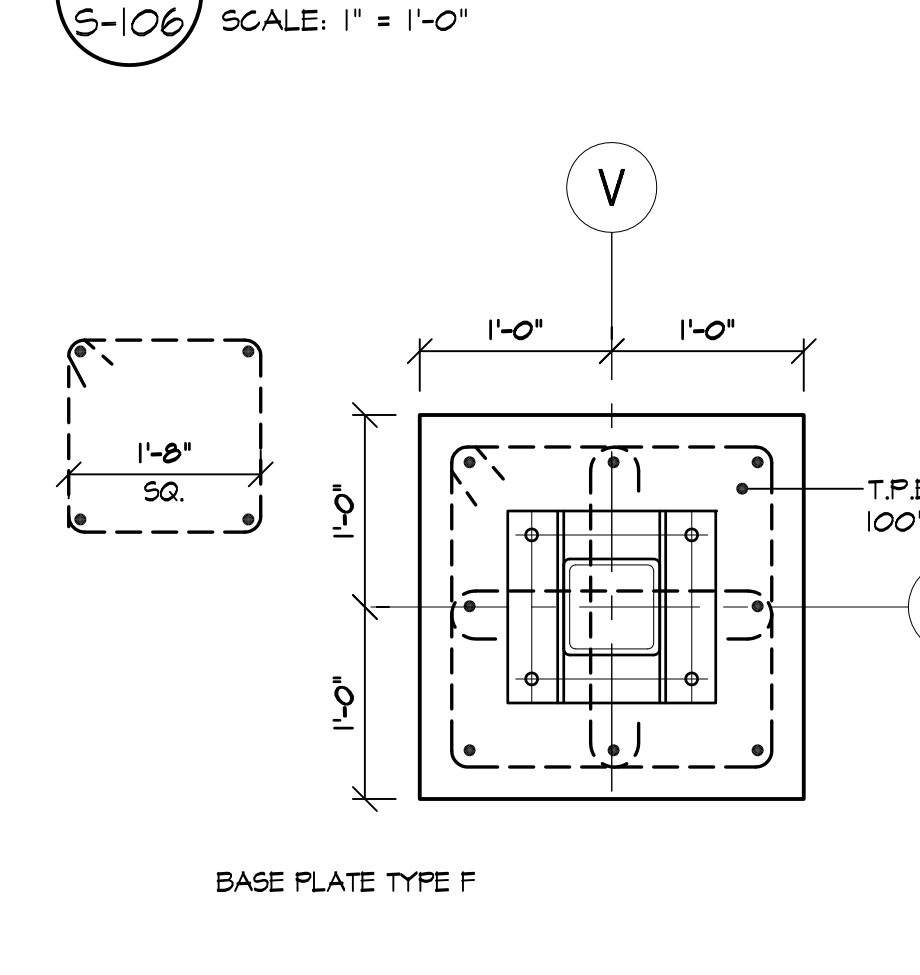


3 PLAN DETAIL - at COL. F.I-16 & V-11
S-106 SCALE: 1" = 1'-0"

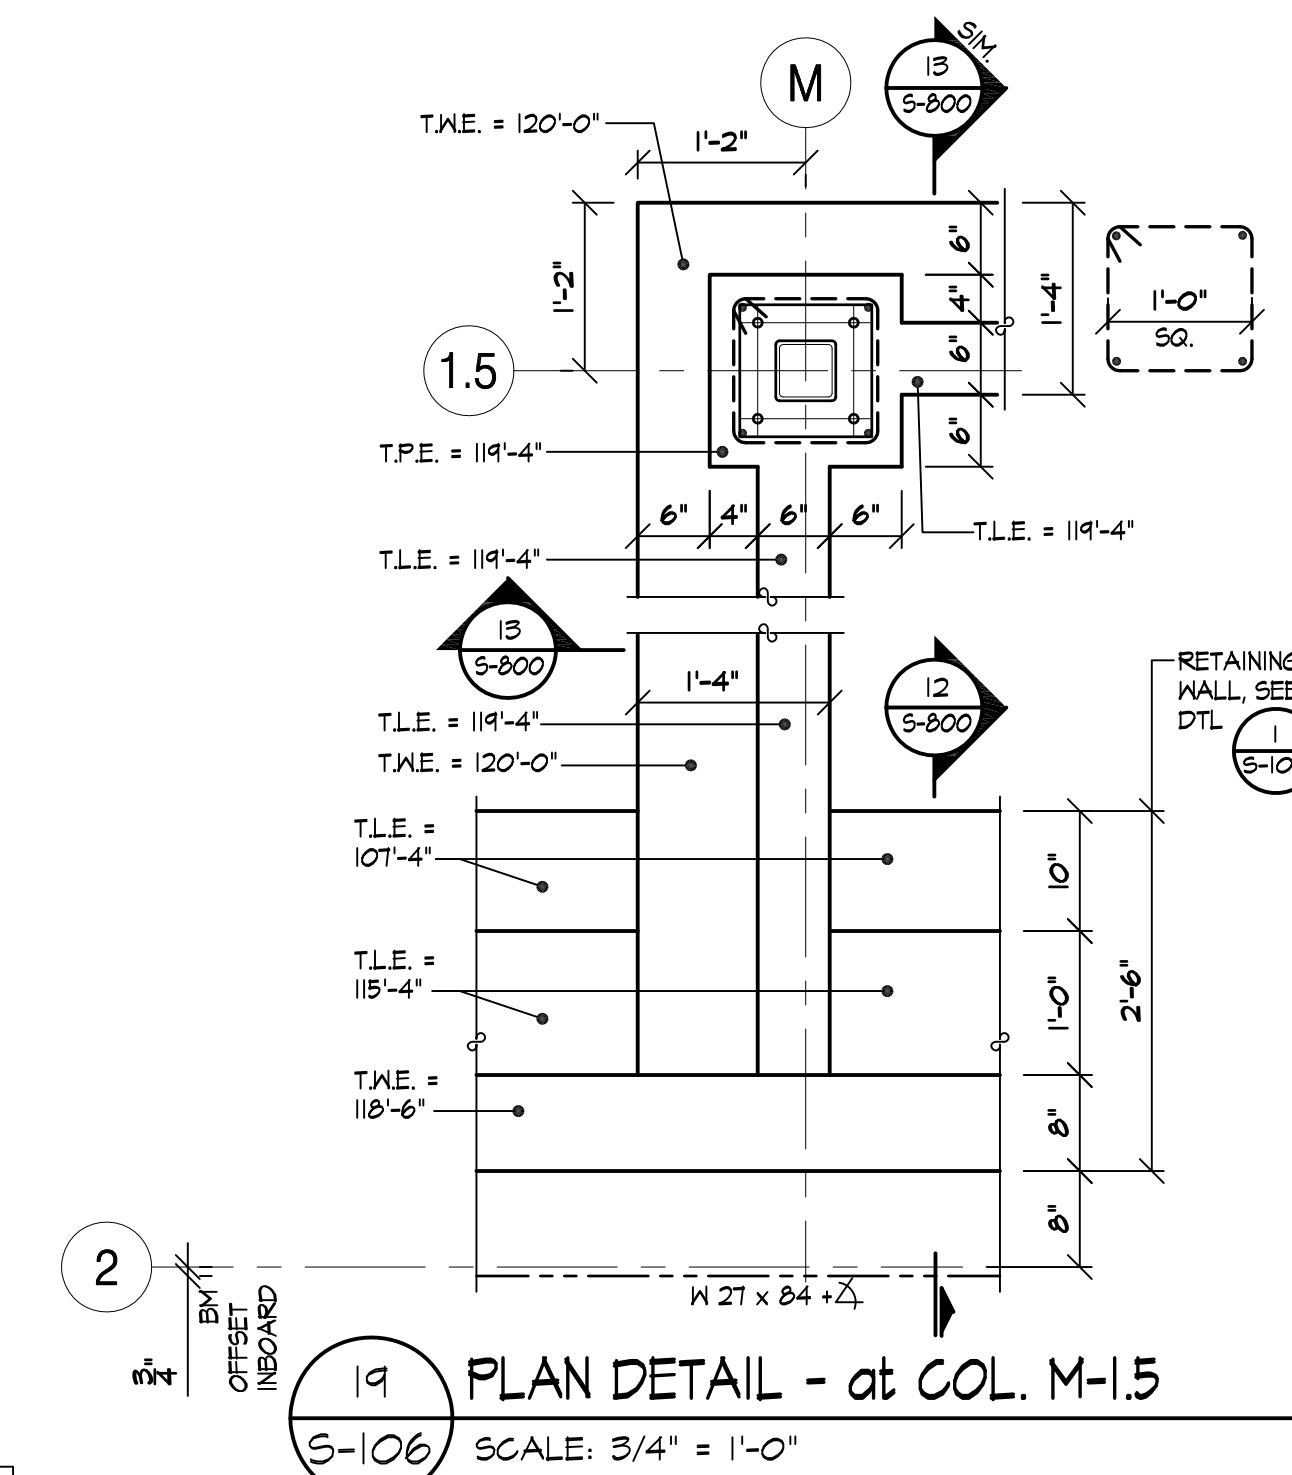


19 PLAN DETAIL - at COL. M-1.5
S-106 SCALE: 3/4" = 1'-0"

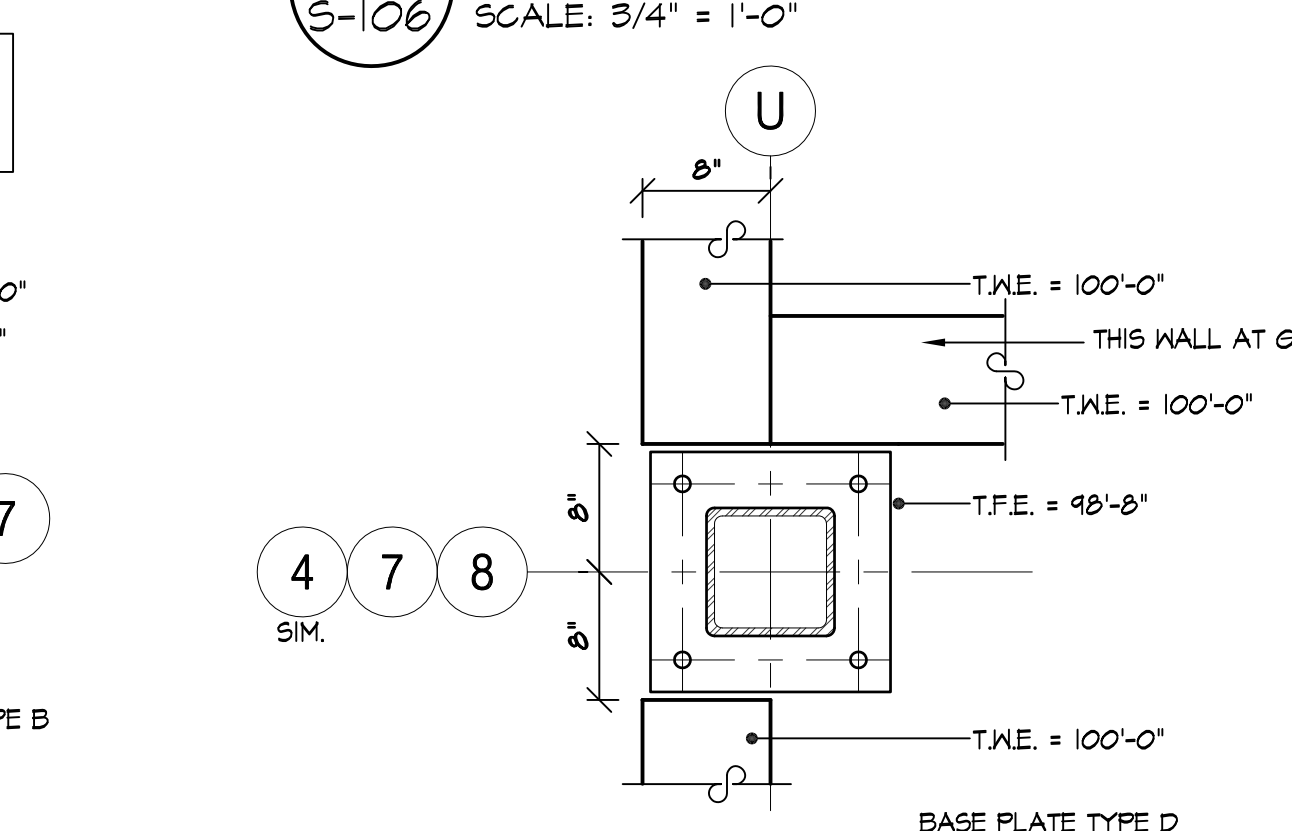


14 PLAN DETAIL - at COL. U-7 & U-8
S-106 SCALE: 1" = 1'-0"

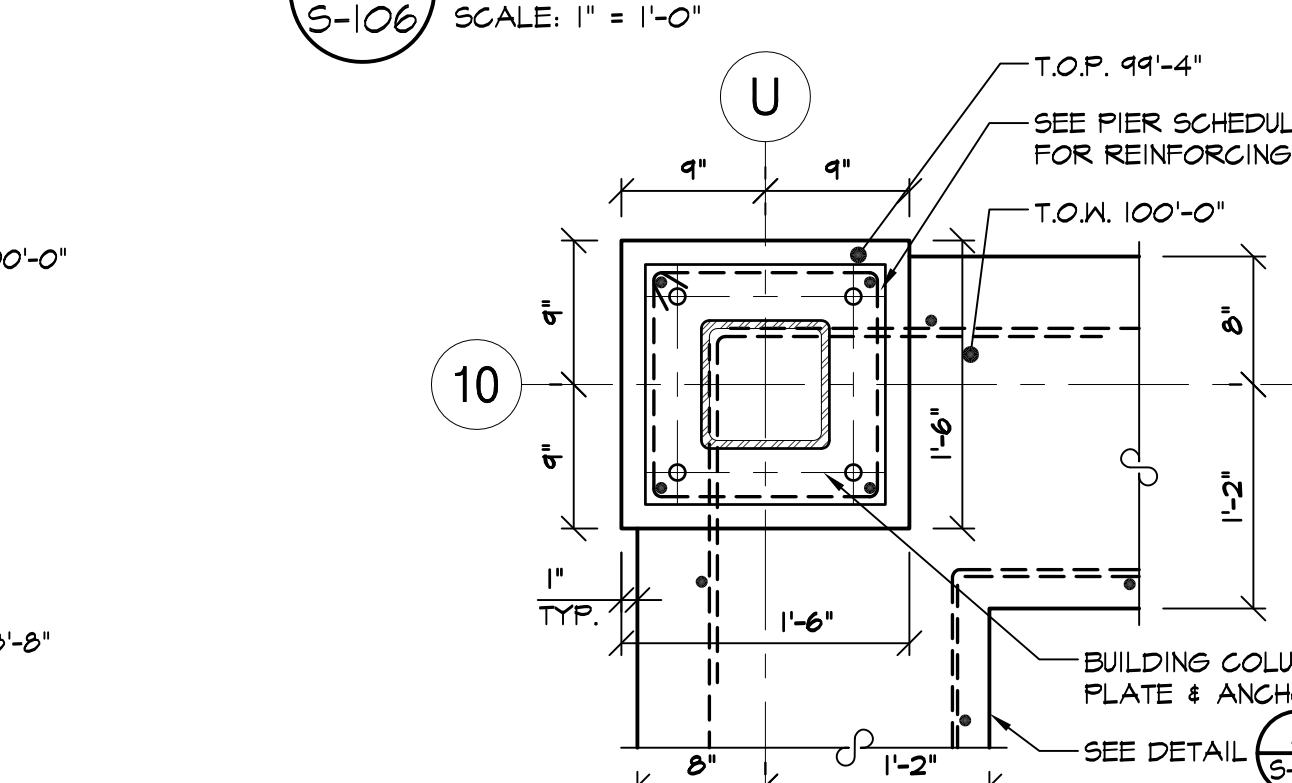


9 DETAIL
S-106 SCALE: 1" = 1'-0"

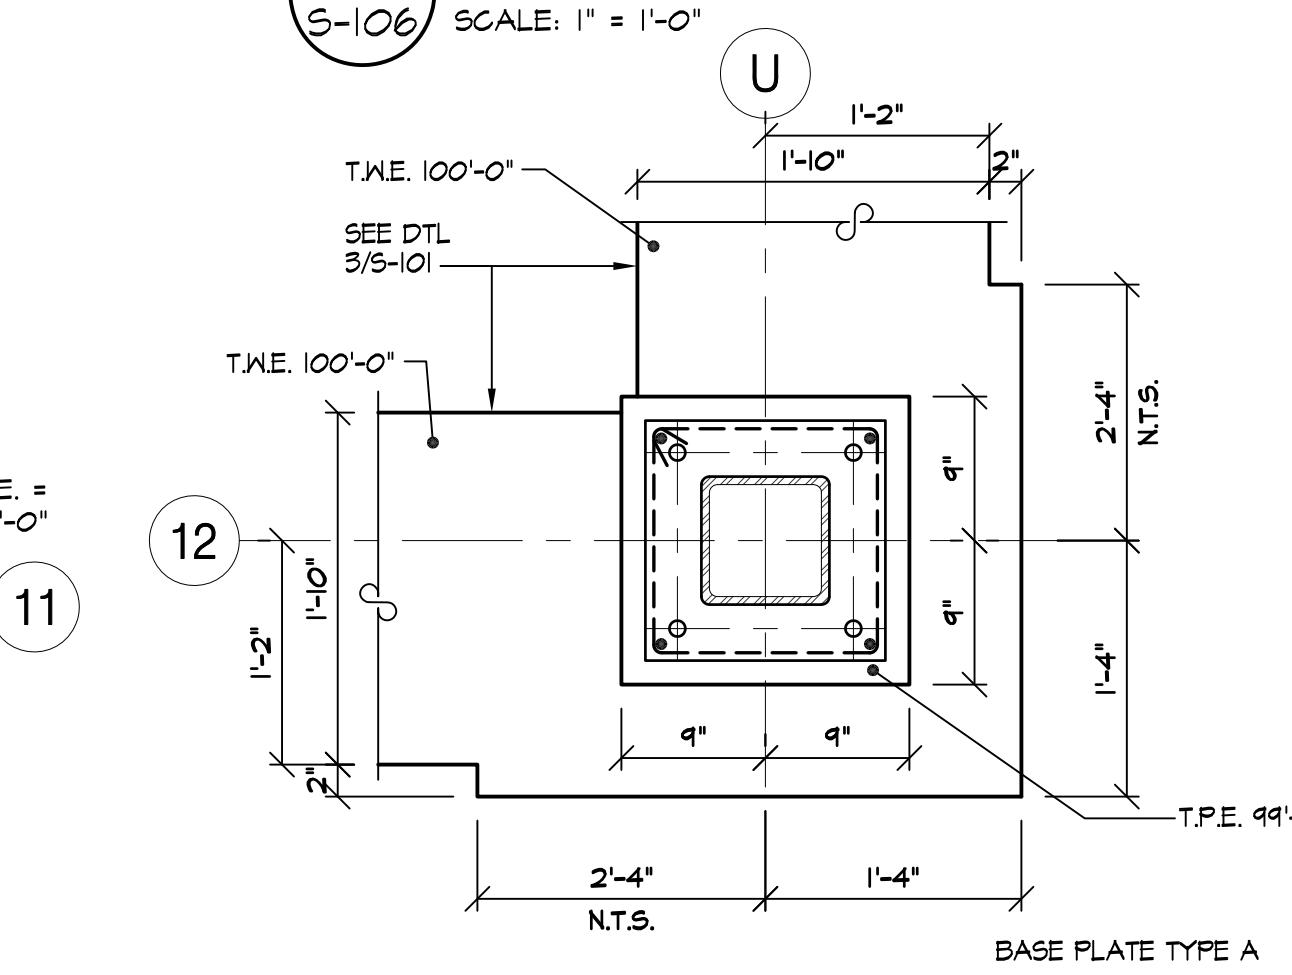


4 PLAN DETAIL - at COL. U-12
S-106 SCALE: 1" = 1'-0"

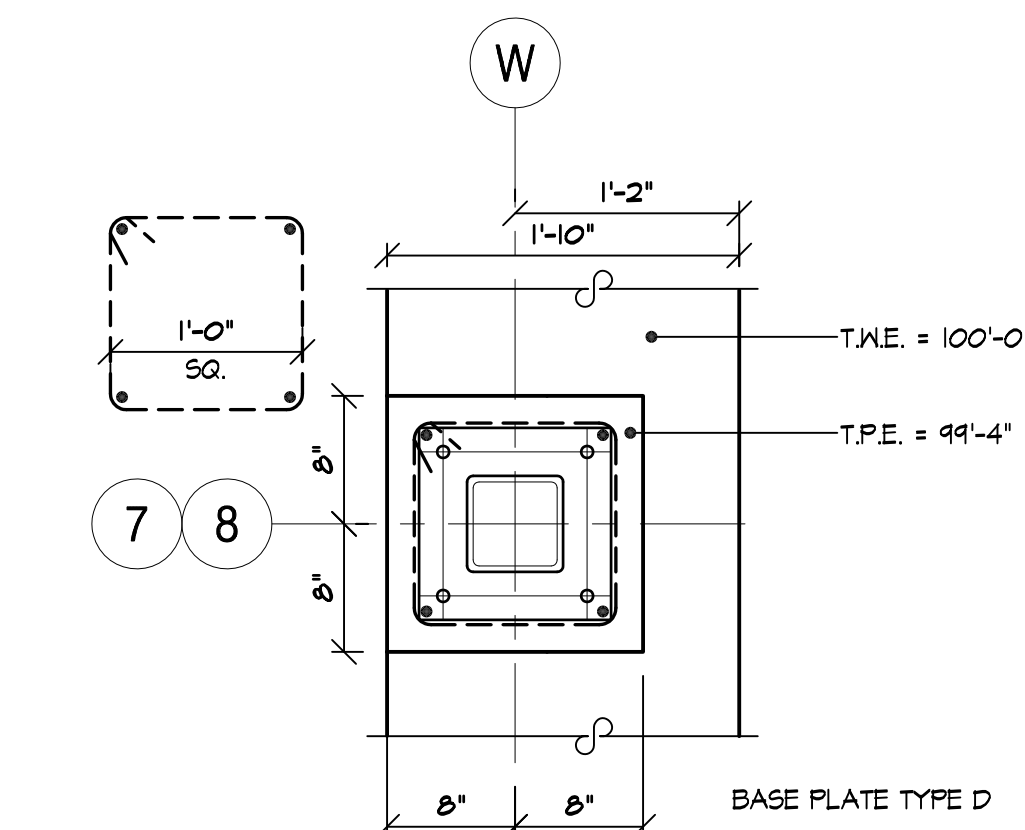

15 PLAN DETAIL - at COL. W-7 & W-8
S-106 SCALE: 1" = 1'-0"

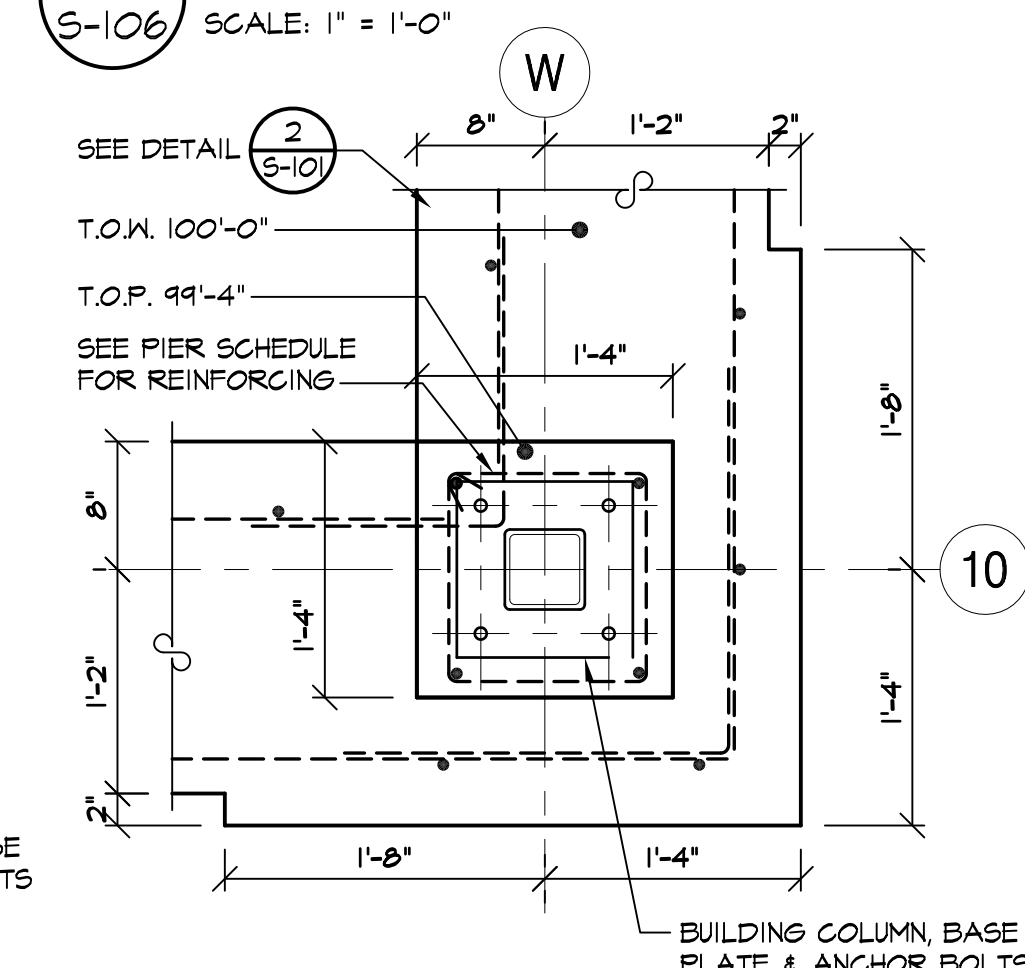

10 DETAIL
S-106 SCALE: 1" = 1'-0"

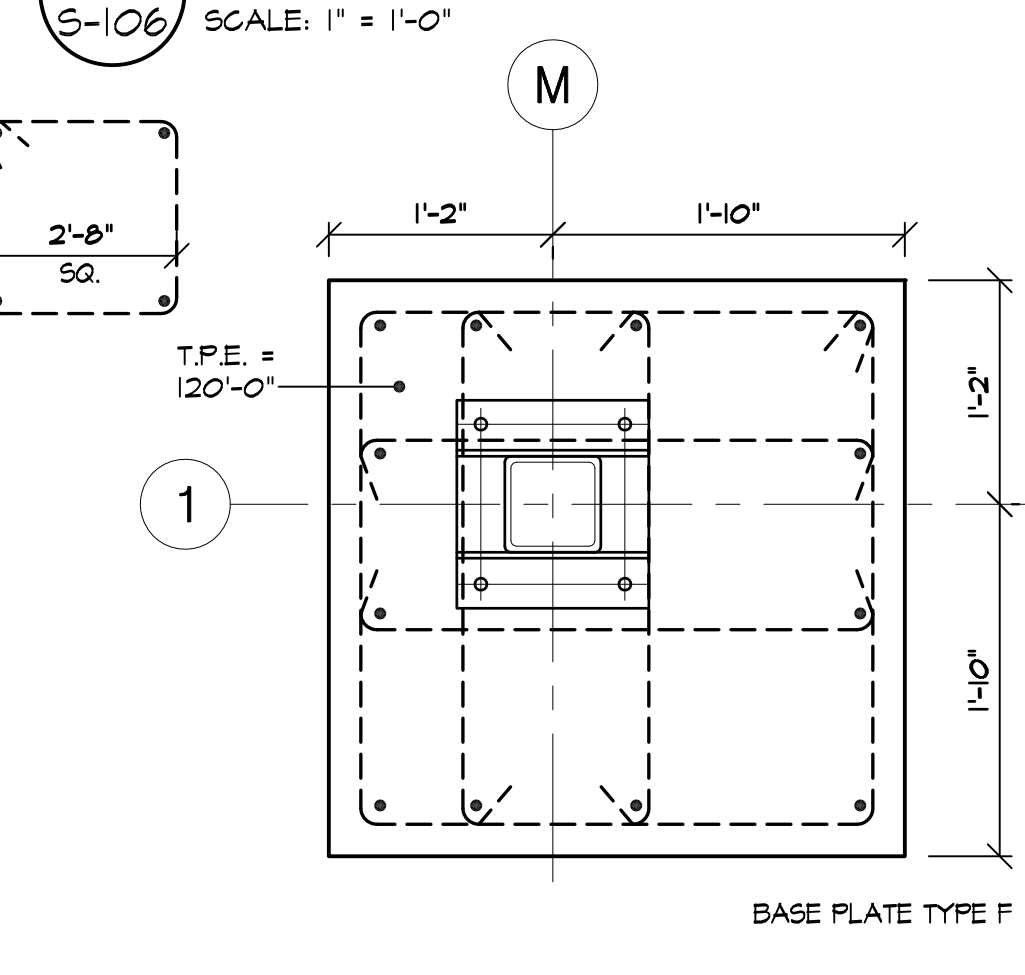

5 PLAN DETAIL - at COL. M-1 & P-1
S-106 SCALE: 1" = 1'-0"

MITCHELL ASSOCIATES ARCHITECTS

29 THACHER PARK ROAD
VOORHEESVILLE, NY 12184
(518) 745-4571 FAX (518) 745-2150
WWW.MITCHELL-ARCHITECTS.COM

EMERGENCY SERVICE FACILITIES

CONSULTANTS:

INSITE ENGINEERING
SURVEYING & LANDSCAPE
ARCHITECTURE, P.C.
CIVIL ENGINEERS

CRAIG A. MALONEY
STRUCTURAL ENGINEERING
CONSULTANT

GERARD ASSOCIATES
CONSULTING ENGINEERS, P.C.
MECHANICAL, PLUMBING
AND ELECTRICAL

NEW STATION

PUTNAM VALLEY FIRE STATION #1

OSCAWANA LAKE ROAD
PUTNAM VALLEY, NEW YORK

DATE	DESCRIPTION

STATUS: FOR BIDDING

CONCRETE PIER DETAILS

SCALE: AS NOTED
DWG. BY: JC/CAM
DWG. DATE: 08/14/2020
DWG. ID#: S-106