




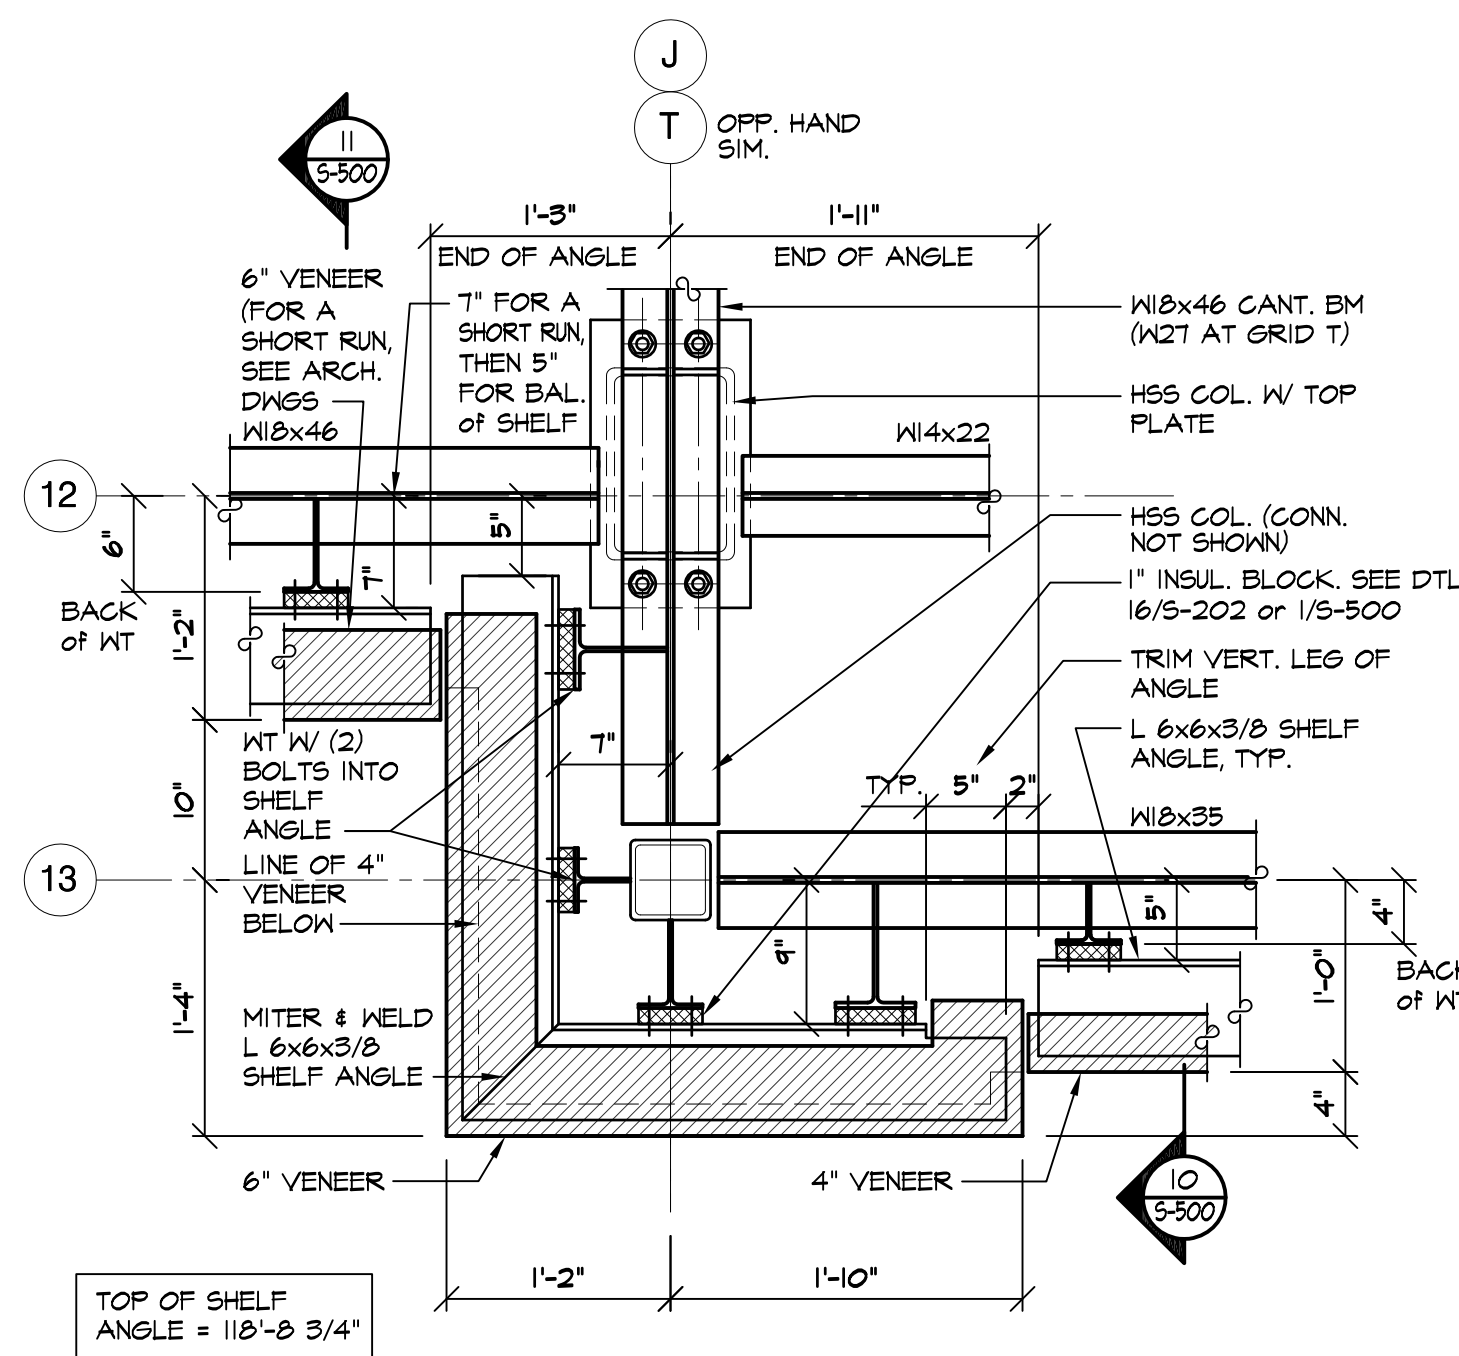


**II PLAN DETAIL - SHELF ANGLES**  
S-400 SCALE: 1" = 1'-0"

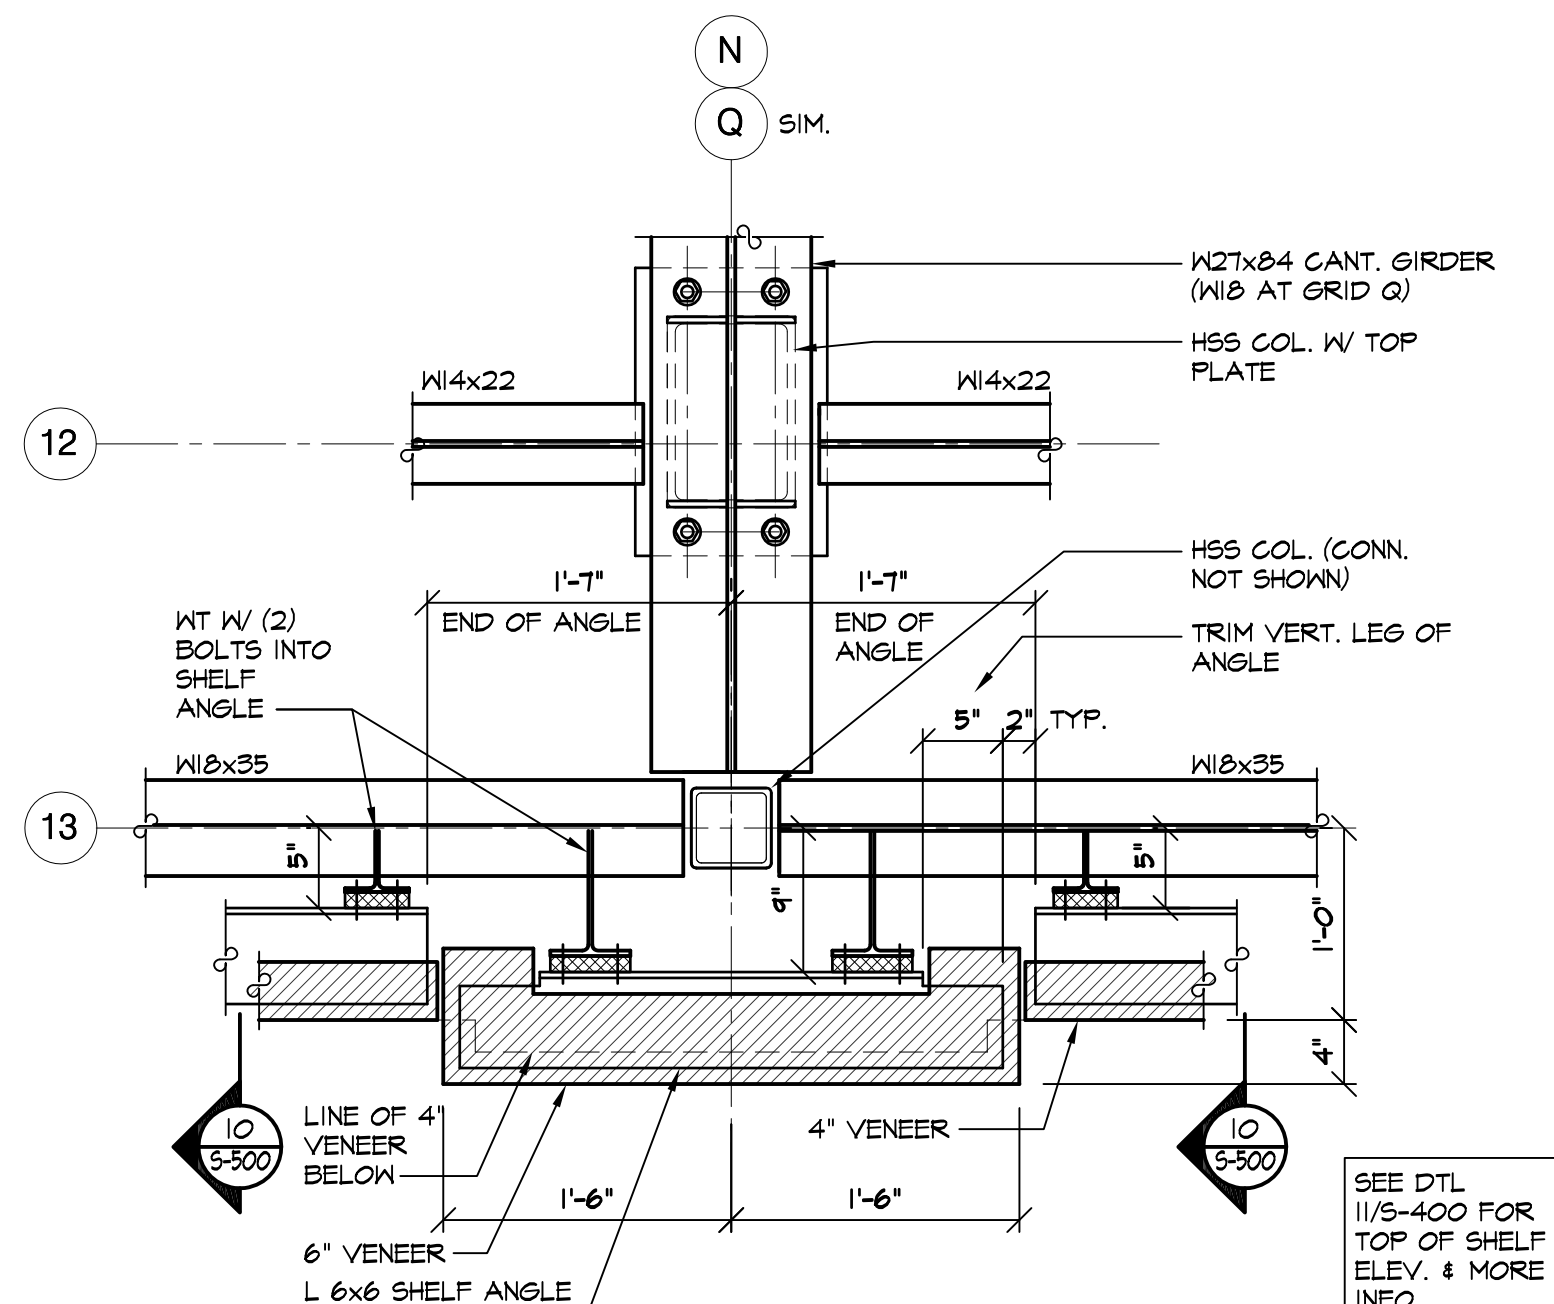


**12 PLAN DETAIL - SHELF ANGLES**  
S-400 SCALE: 1" = 1'-0"

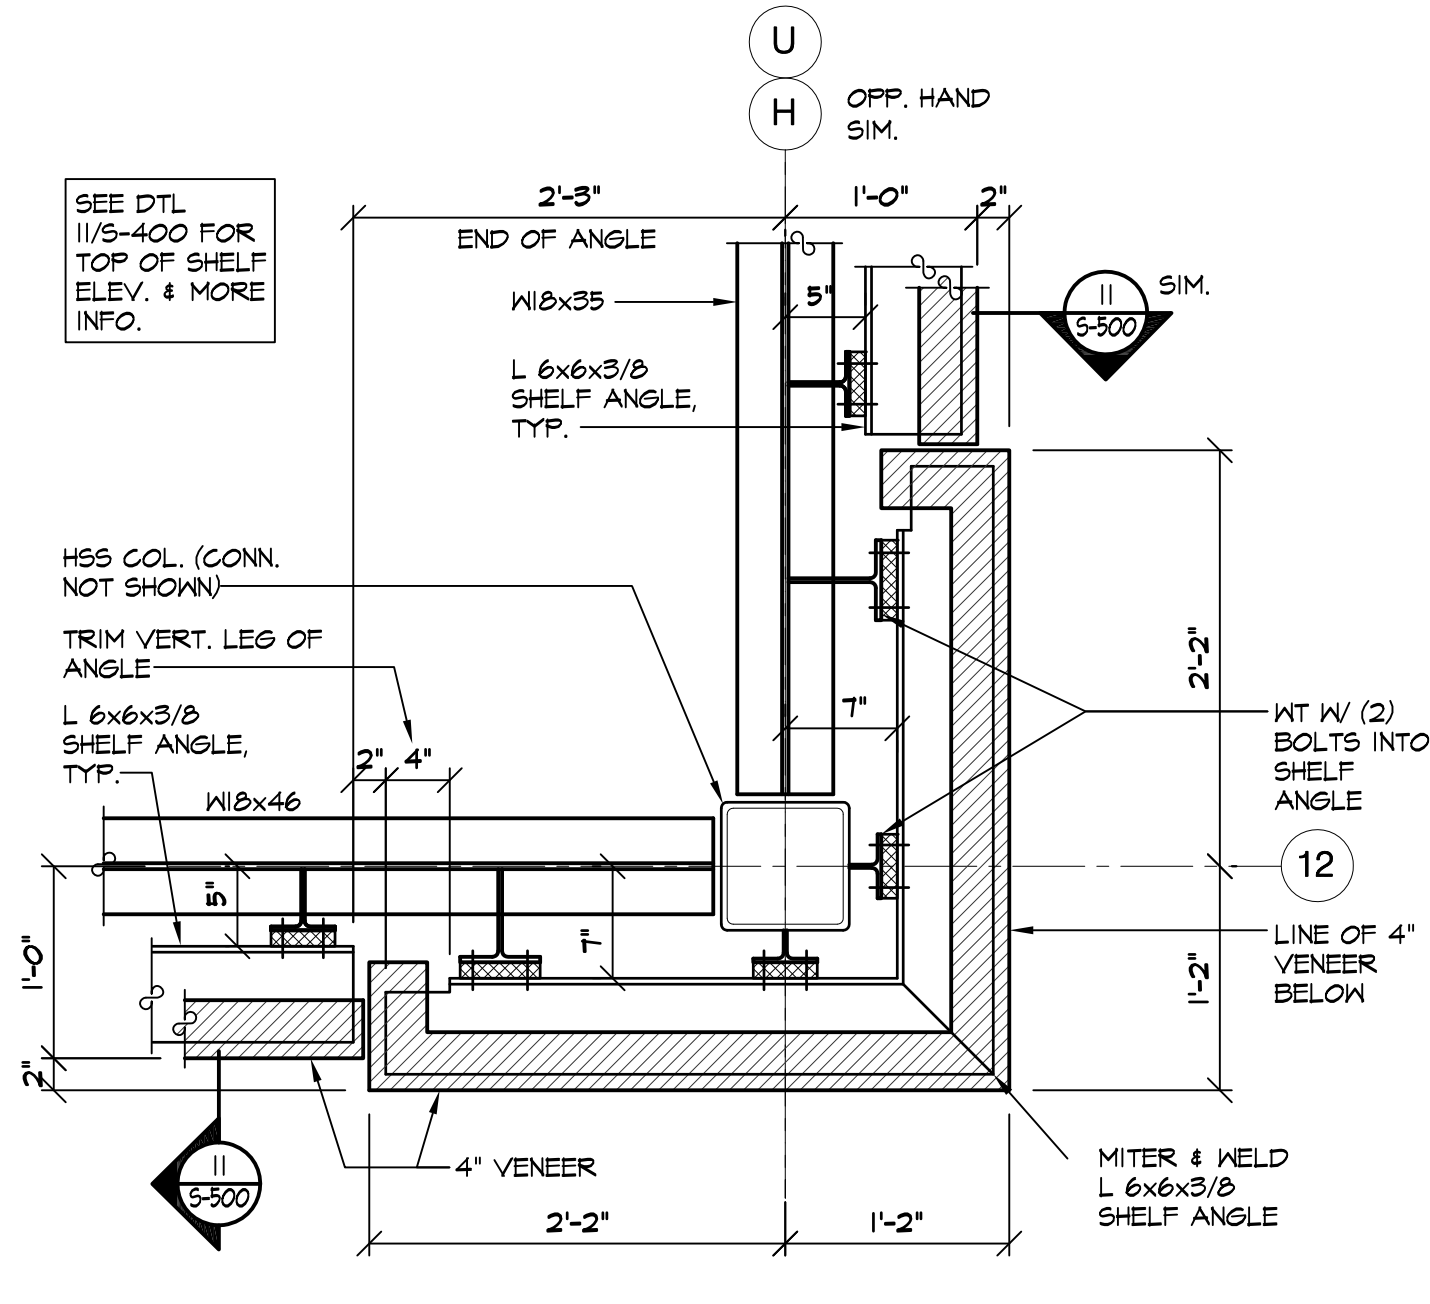


**13 PLAN DETAIL - SHELF ANGLES**  
S-400 SCALE: 1" = 1'-0"

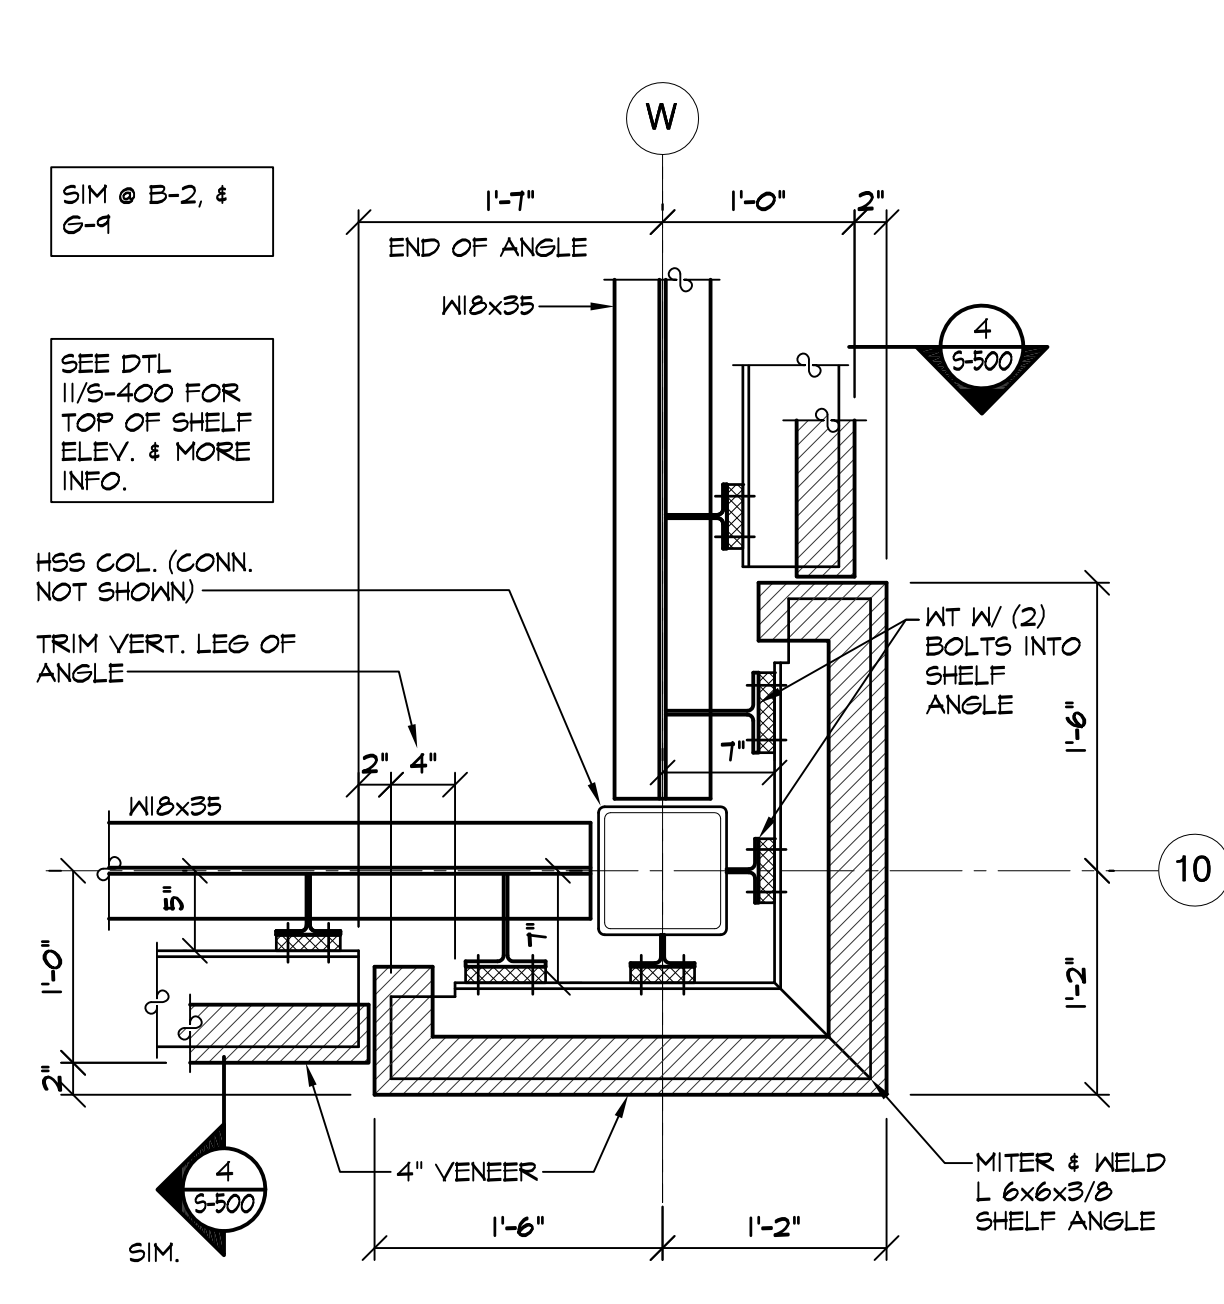


**14 PLAN DETAIL - SHELF ANGLES**  
S-400 SCALE: 1" = 1'-0"

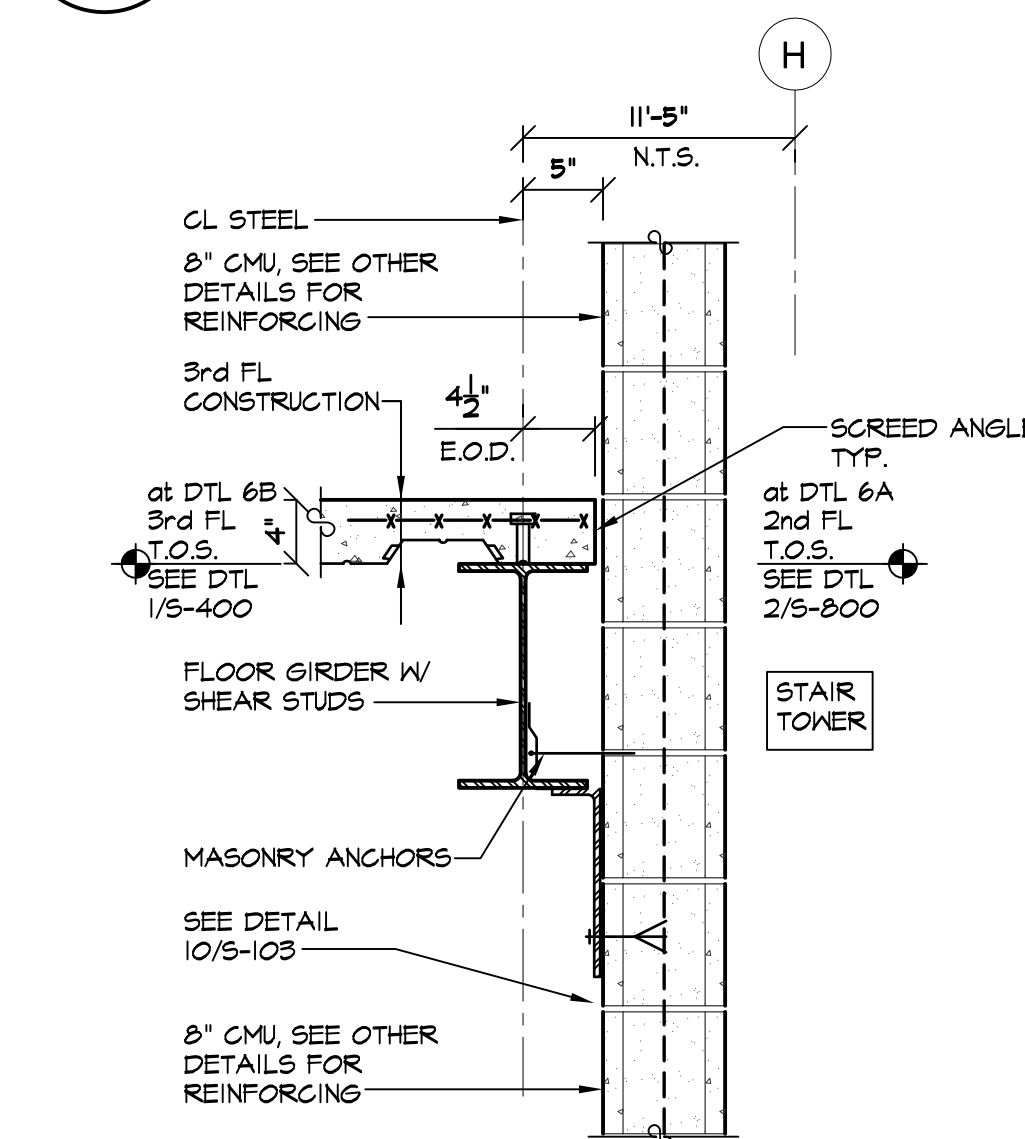


**6A&6B SECTION - 2nd & 3rd FL FRAMING**  
S-400 SCALE: 1" = 1'-0"

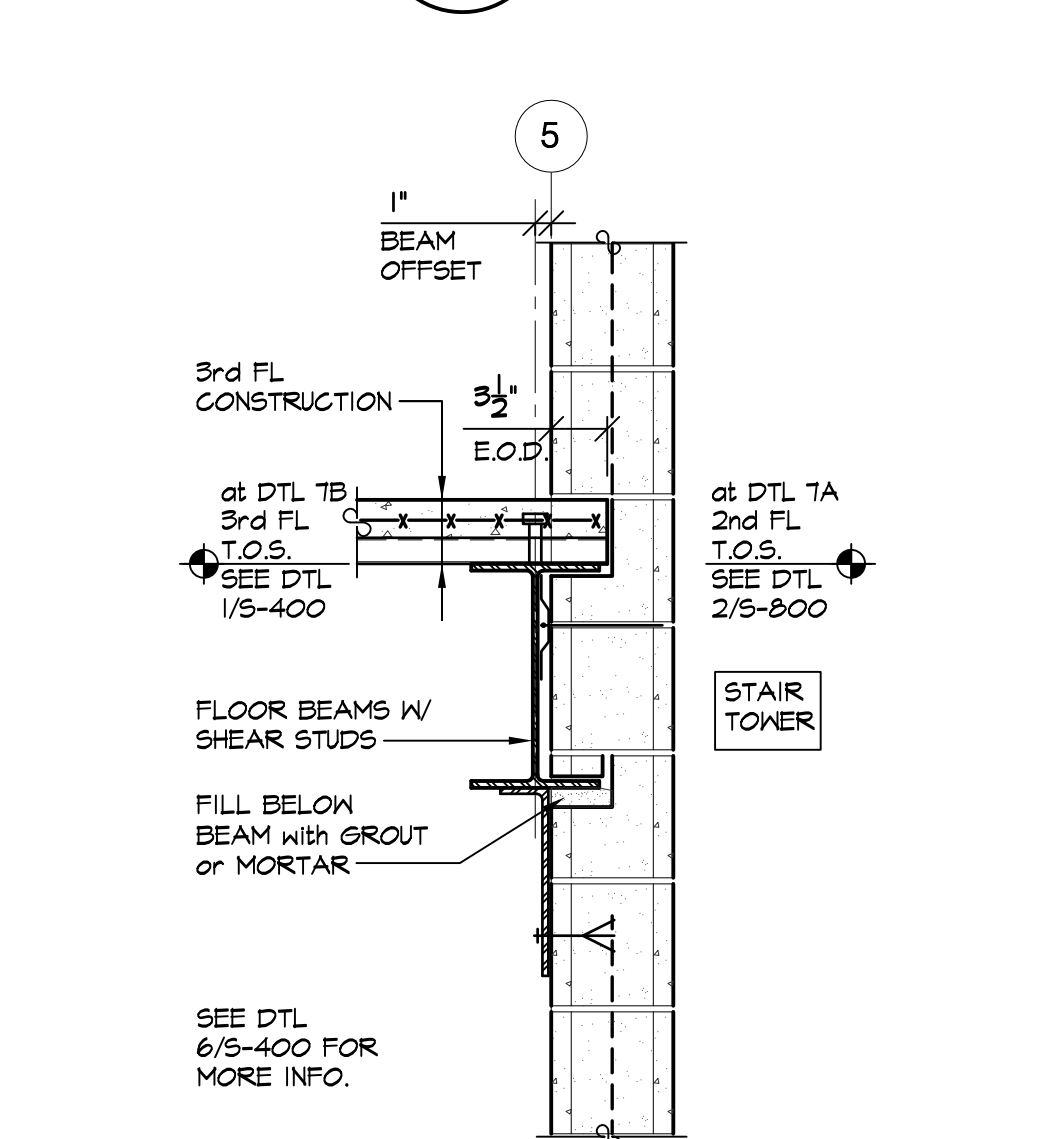


**7A&7B SECTION - 2nd & 3rd FL FRAMING**  
S-400 SCALE: 1" = 1'-0"

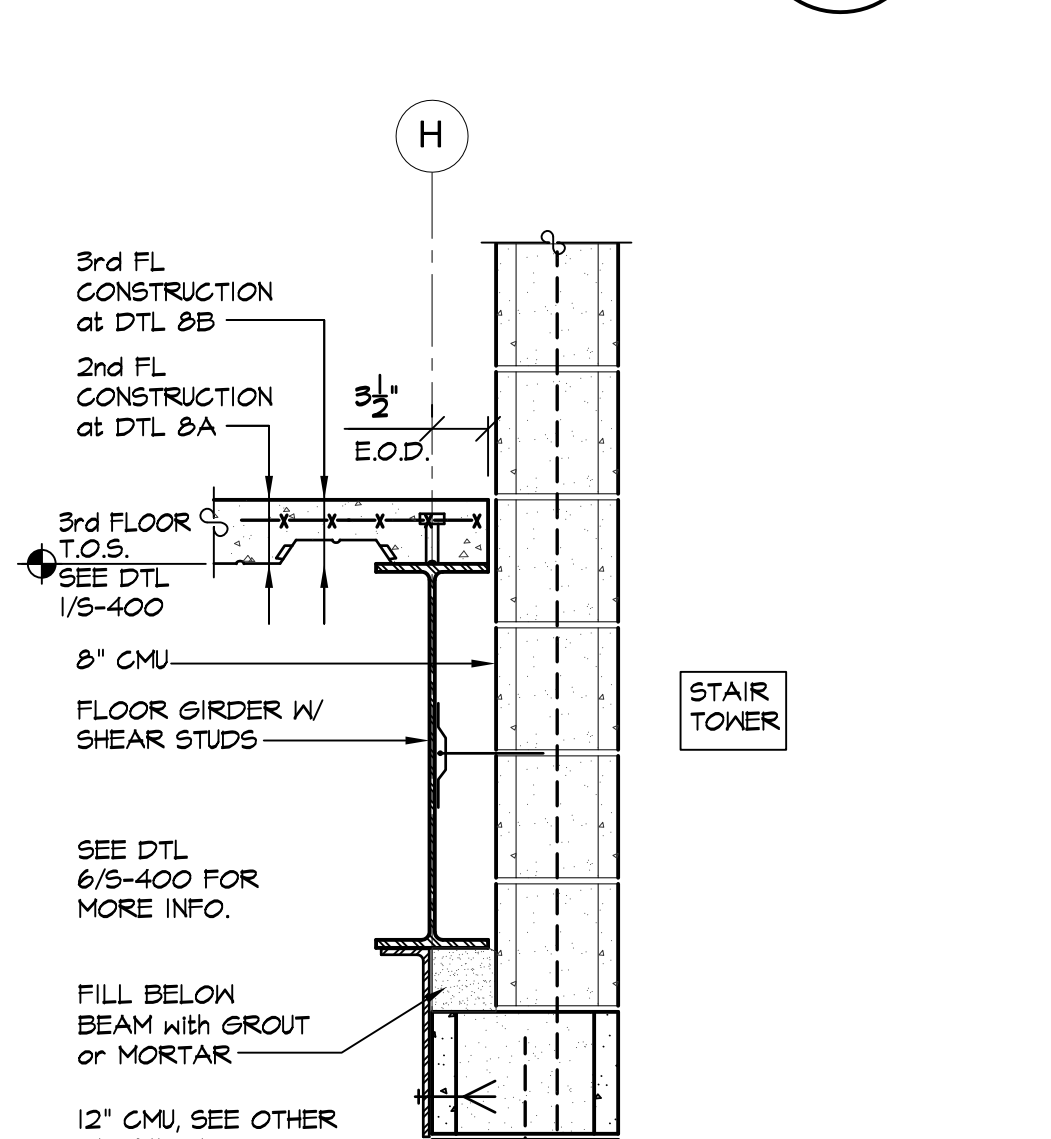


**8 SECTION - 3rd FL FRAMING**  
S-400 SCALE: 1" = 1'-0"

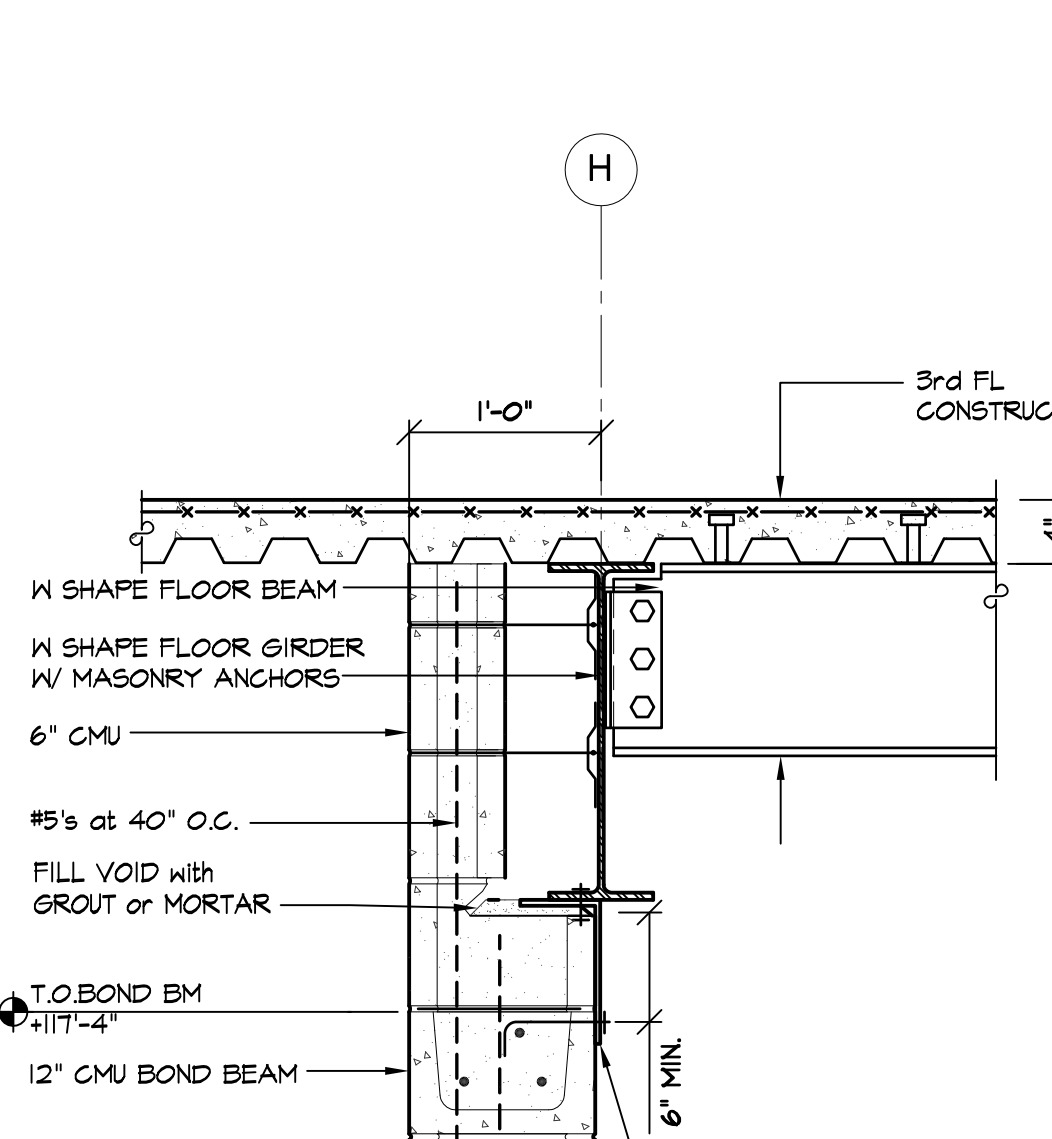


**9 SECTION - 3rd FL FRAMING**  
S-400 SCALE: 1" = 1'-0"

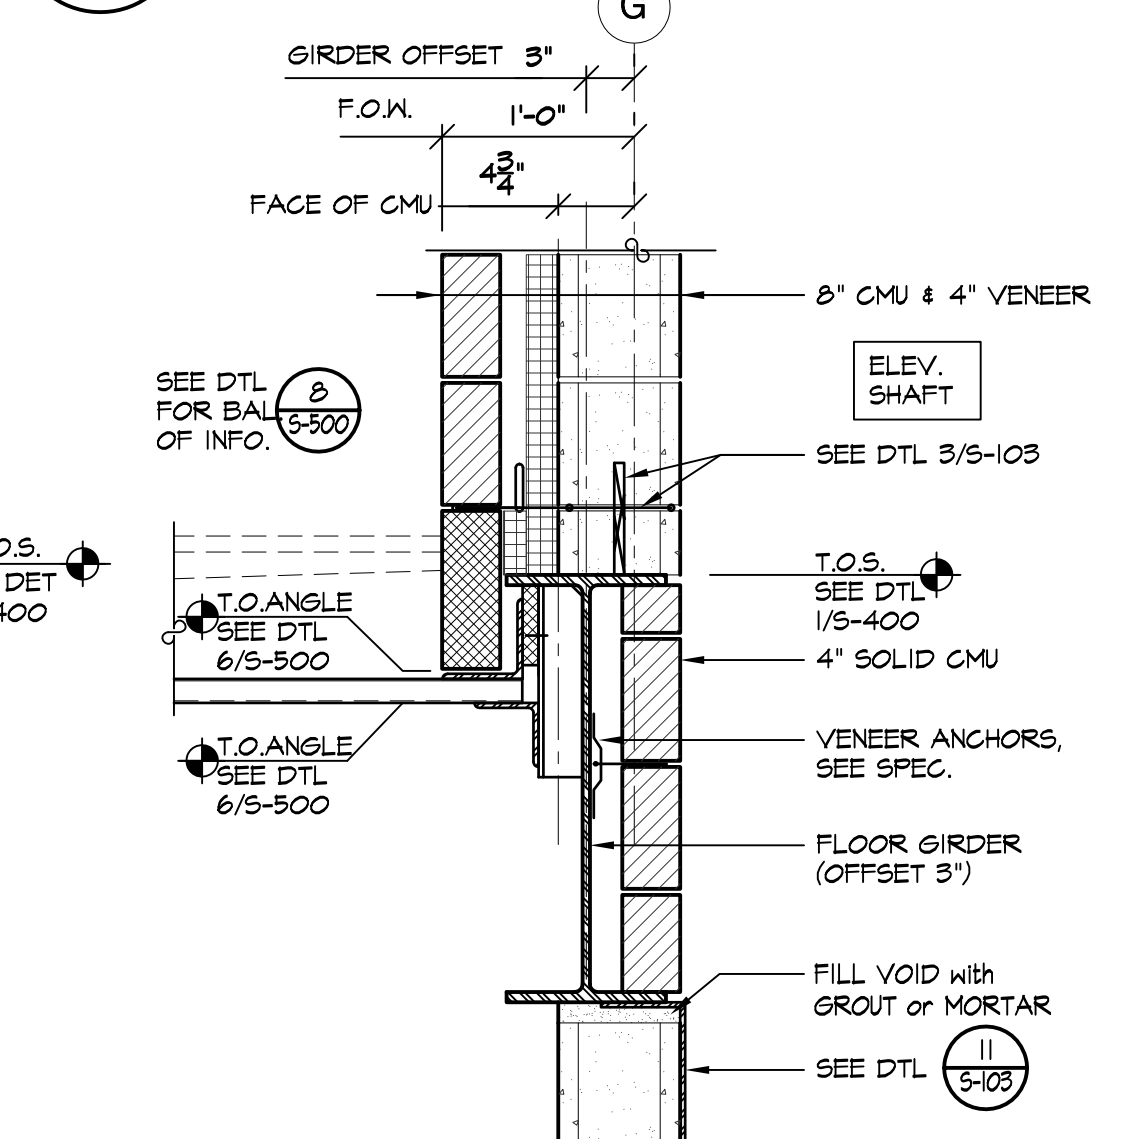


**10 SECTION - 3rd FL FRAMING**  
S-400 SCALE: 1" = 1'-0"

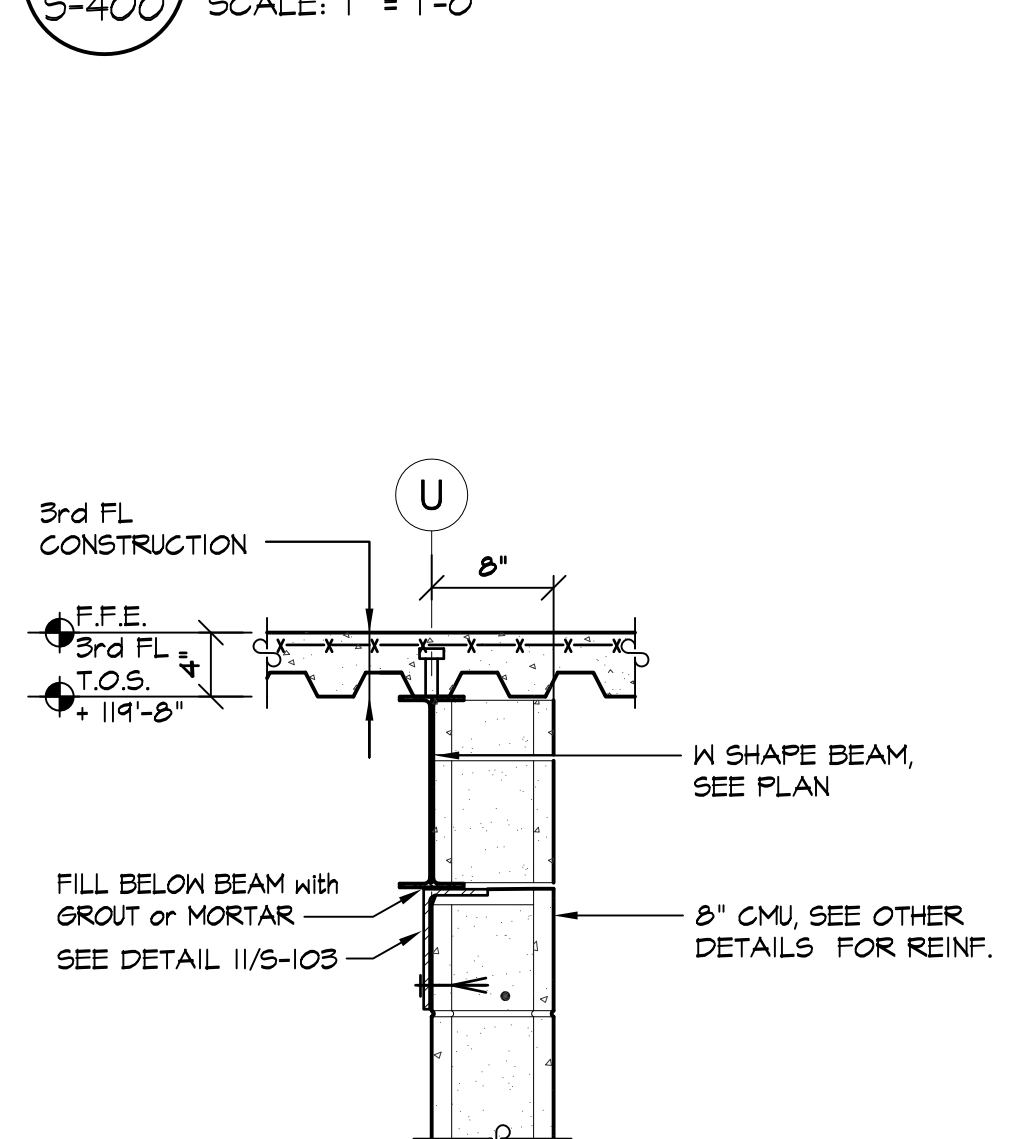


**1 SECTION - 3rd FL FRAMING**  
S-400 SCALE: 1" = 1'-0"

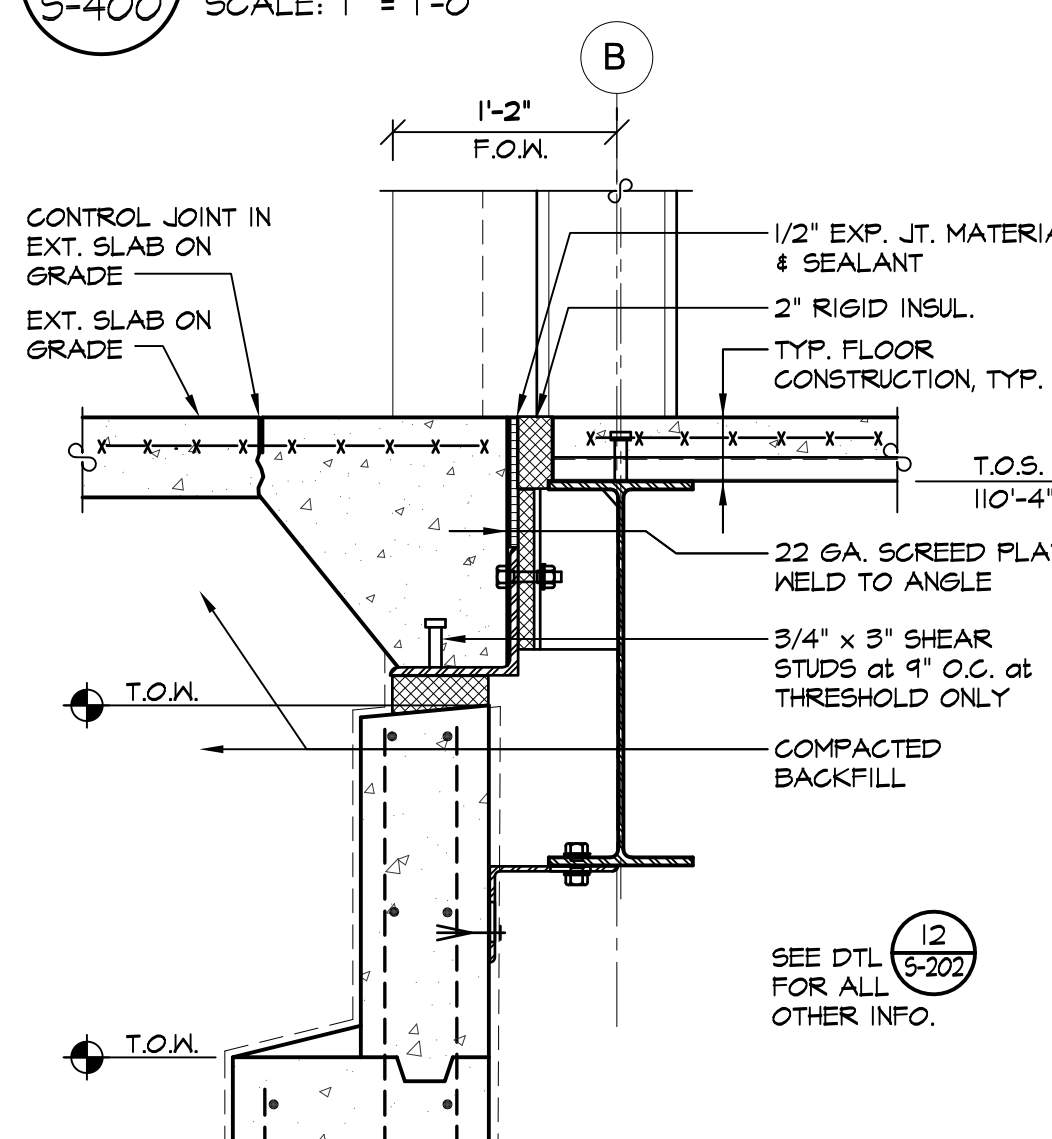


**2 HIGH SEC. FL THRESHOLD**  
S-400 SCALE: 1" = 1'-0"

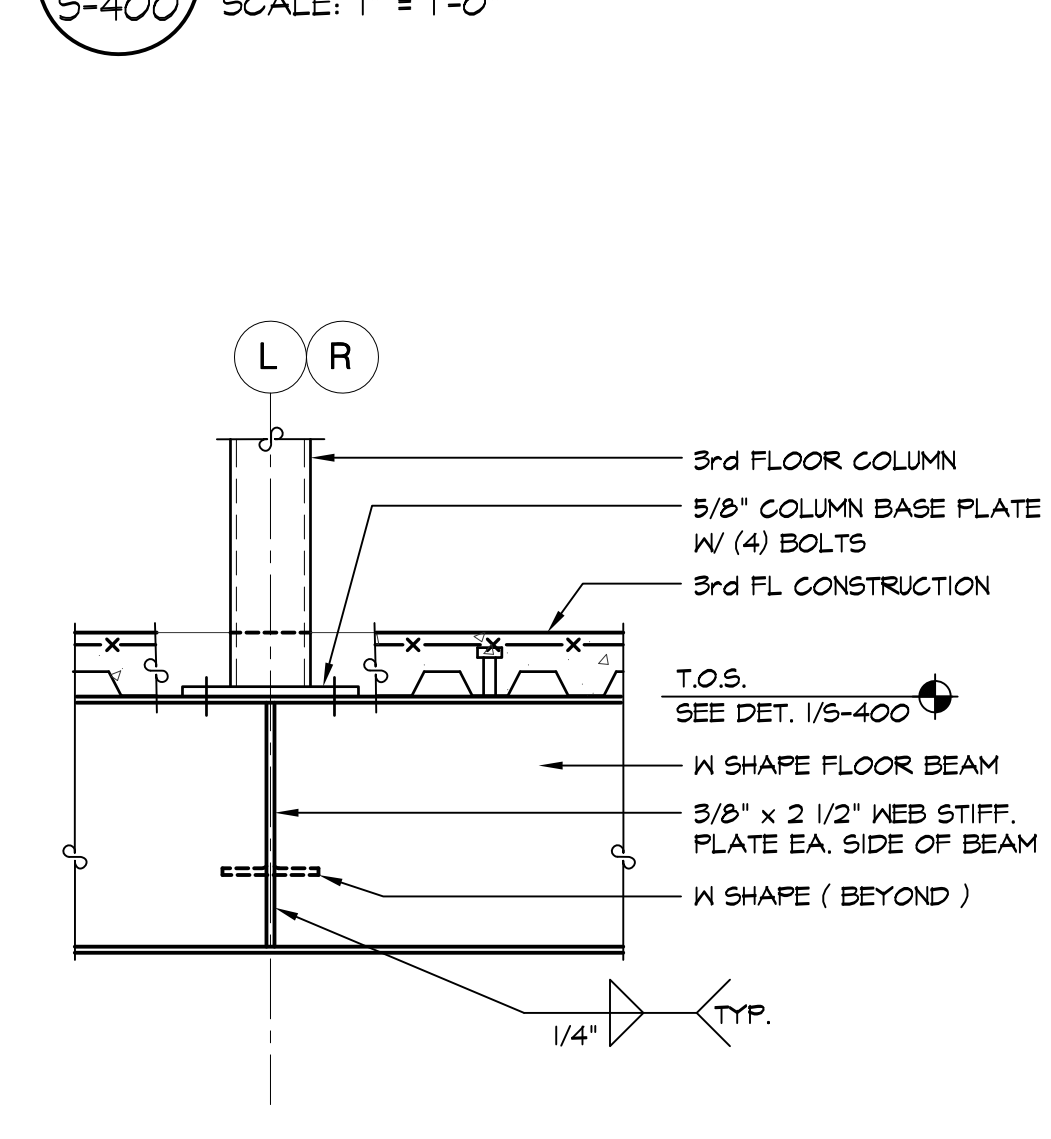


**3 SECTION - COLUMN TRANSFER**  
S-400 SCALE: 1" = 1'-0"

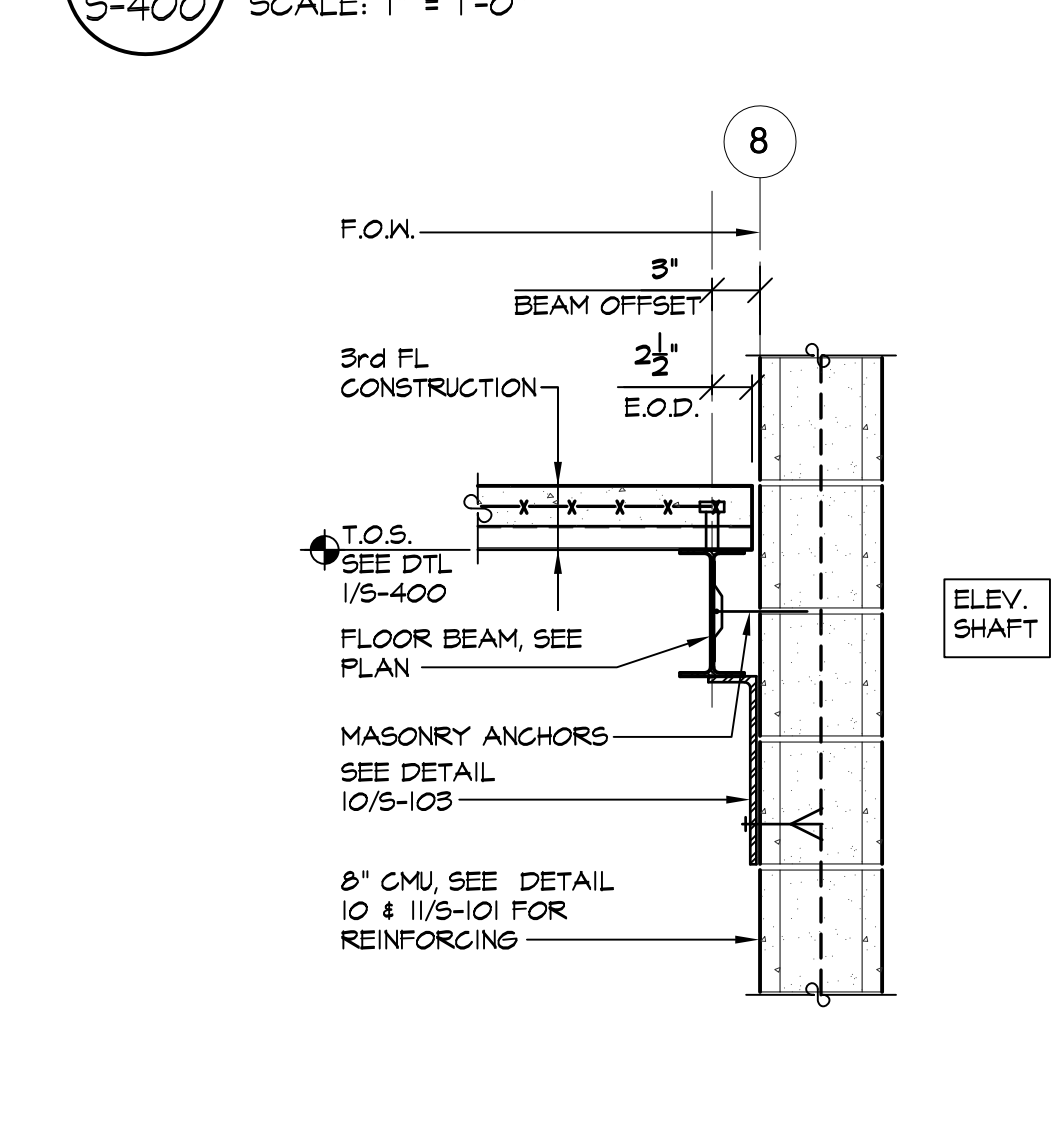

**4 SECTION - 3rd FL FRAMING at ELEVATOR**  
S-400 SCALE: 1" = 1'-0"

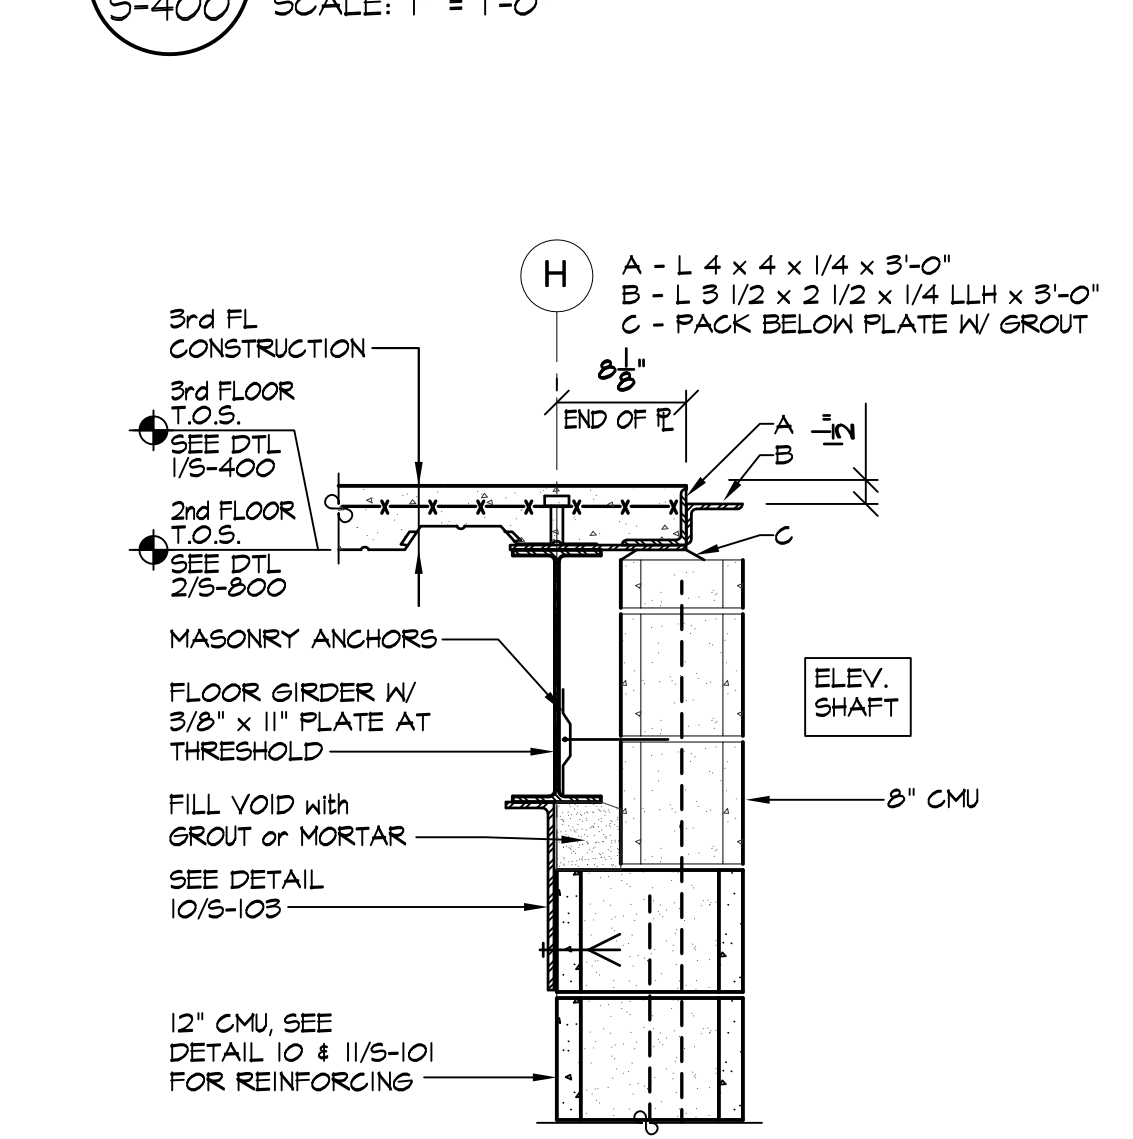

**5 SECTION - FLOOR FRAMING at ELEVATOR DOOR**  
S-400 SCALE: 1" = 1'-0"

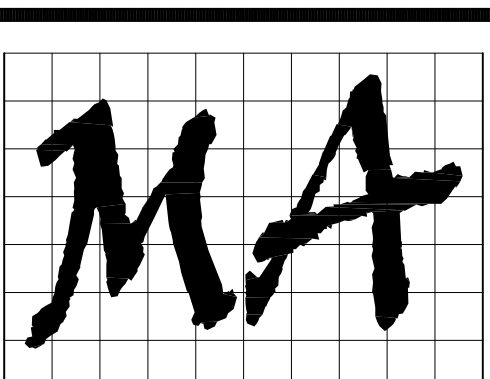

**MITCHELL ASSOCIATES ARCHITECTS**

29 THACHER PARK ROAD  
VOORHEESVILLE, NY 12184  
(518) 745-4571 FAX (518) 745-2150  
WWW.MITCHELL-ARCHITECTS.COM

**EMERGENCY SERVICE FACILITIES**

**CONSULTANTS:**  
INSITE ENGINEERING  
SURVEYING & LANDSCAPE  
ARCHITECTURE, P.C.  
CIVIL ENGINEERS

CRAIG A. MALONEY  
STRUCTURAL ENGINEERING  
CONSULTANT

GERARD ASSOCIATES  
CONSULTING ENGINEERS, P.C.  
MECHANICAL, PLUMBING  
AND ELECTRICAL

COPYRIGHT 2020  
MITCHELL ASSOCIATES ARCHITECTS  
UNAUTHORIZED ALTERATION OR ADDITION  
TO THIS DOCUMENT IS A VIOLATION OF LAW.

**NEW STATION**

**PUTNAM VALLEY FIRE STATION #1**

OSCAWANA LAKE ROAD  
PUTNAM VALLEY, NEW YORK

**STATUS: FOR BIDDING**

**3rd FLOOR SECTIONS & DETAILS**

| DATE | DESCRIPTION |
|------|-------------|
|      |             |
|      |             |
**SCALE: AS NOTED**

DWG. BY: JC/CAH

DWG. DATE: 08/14/2020

DWG. ID#:

**S-400**