


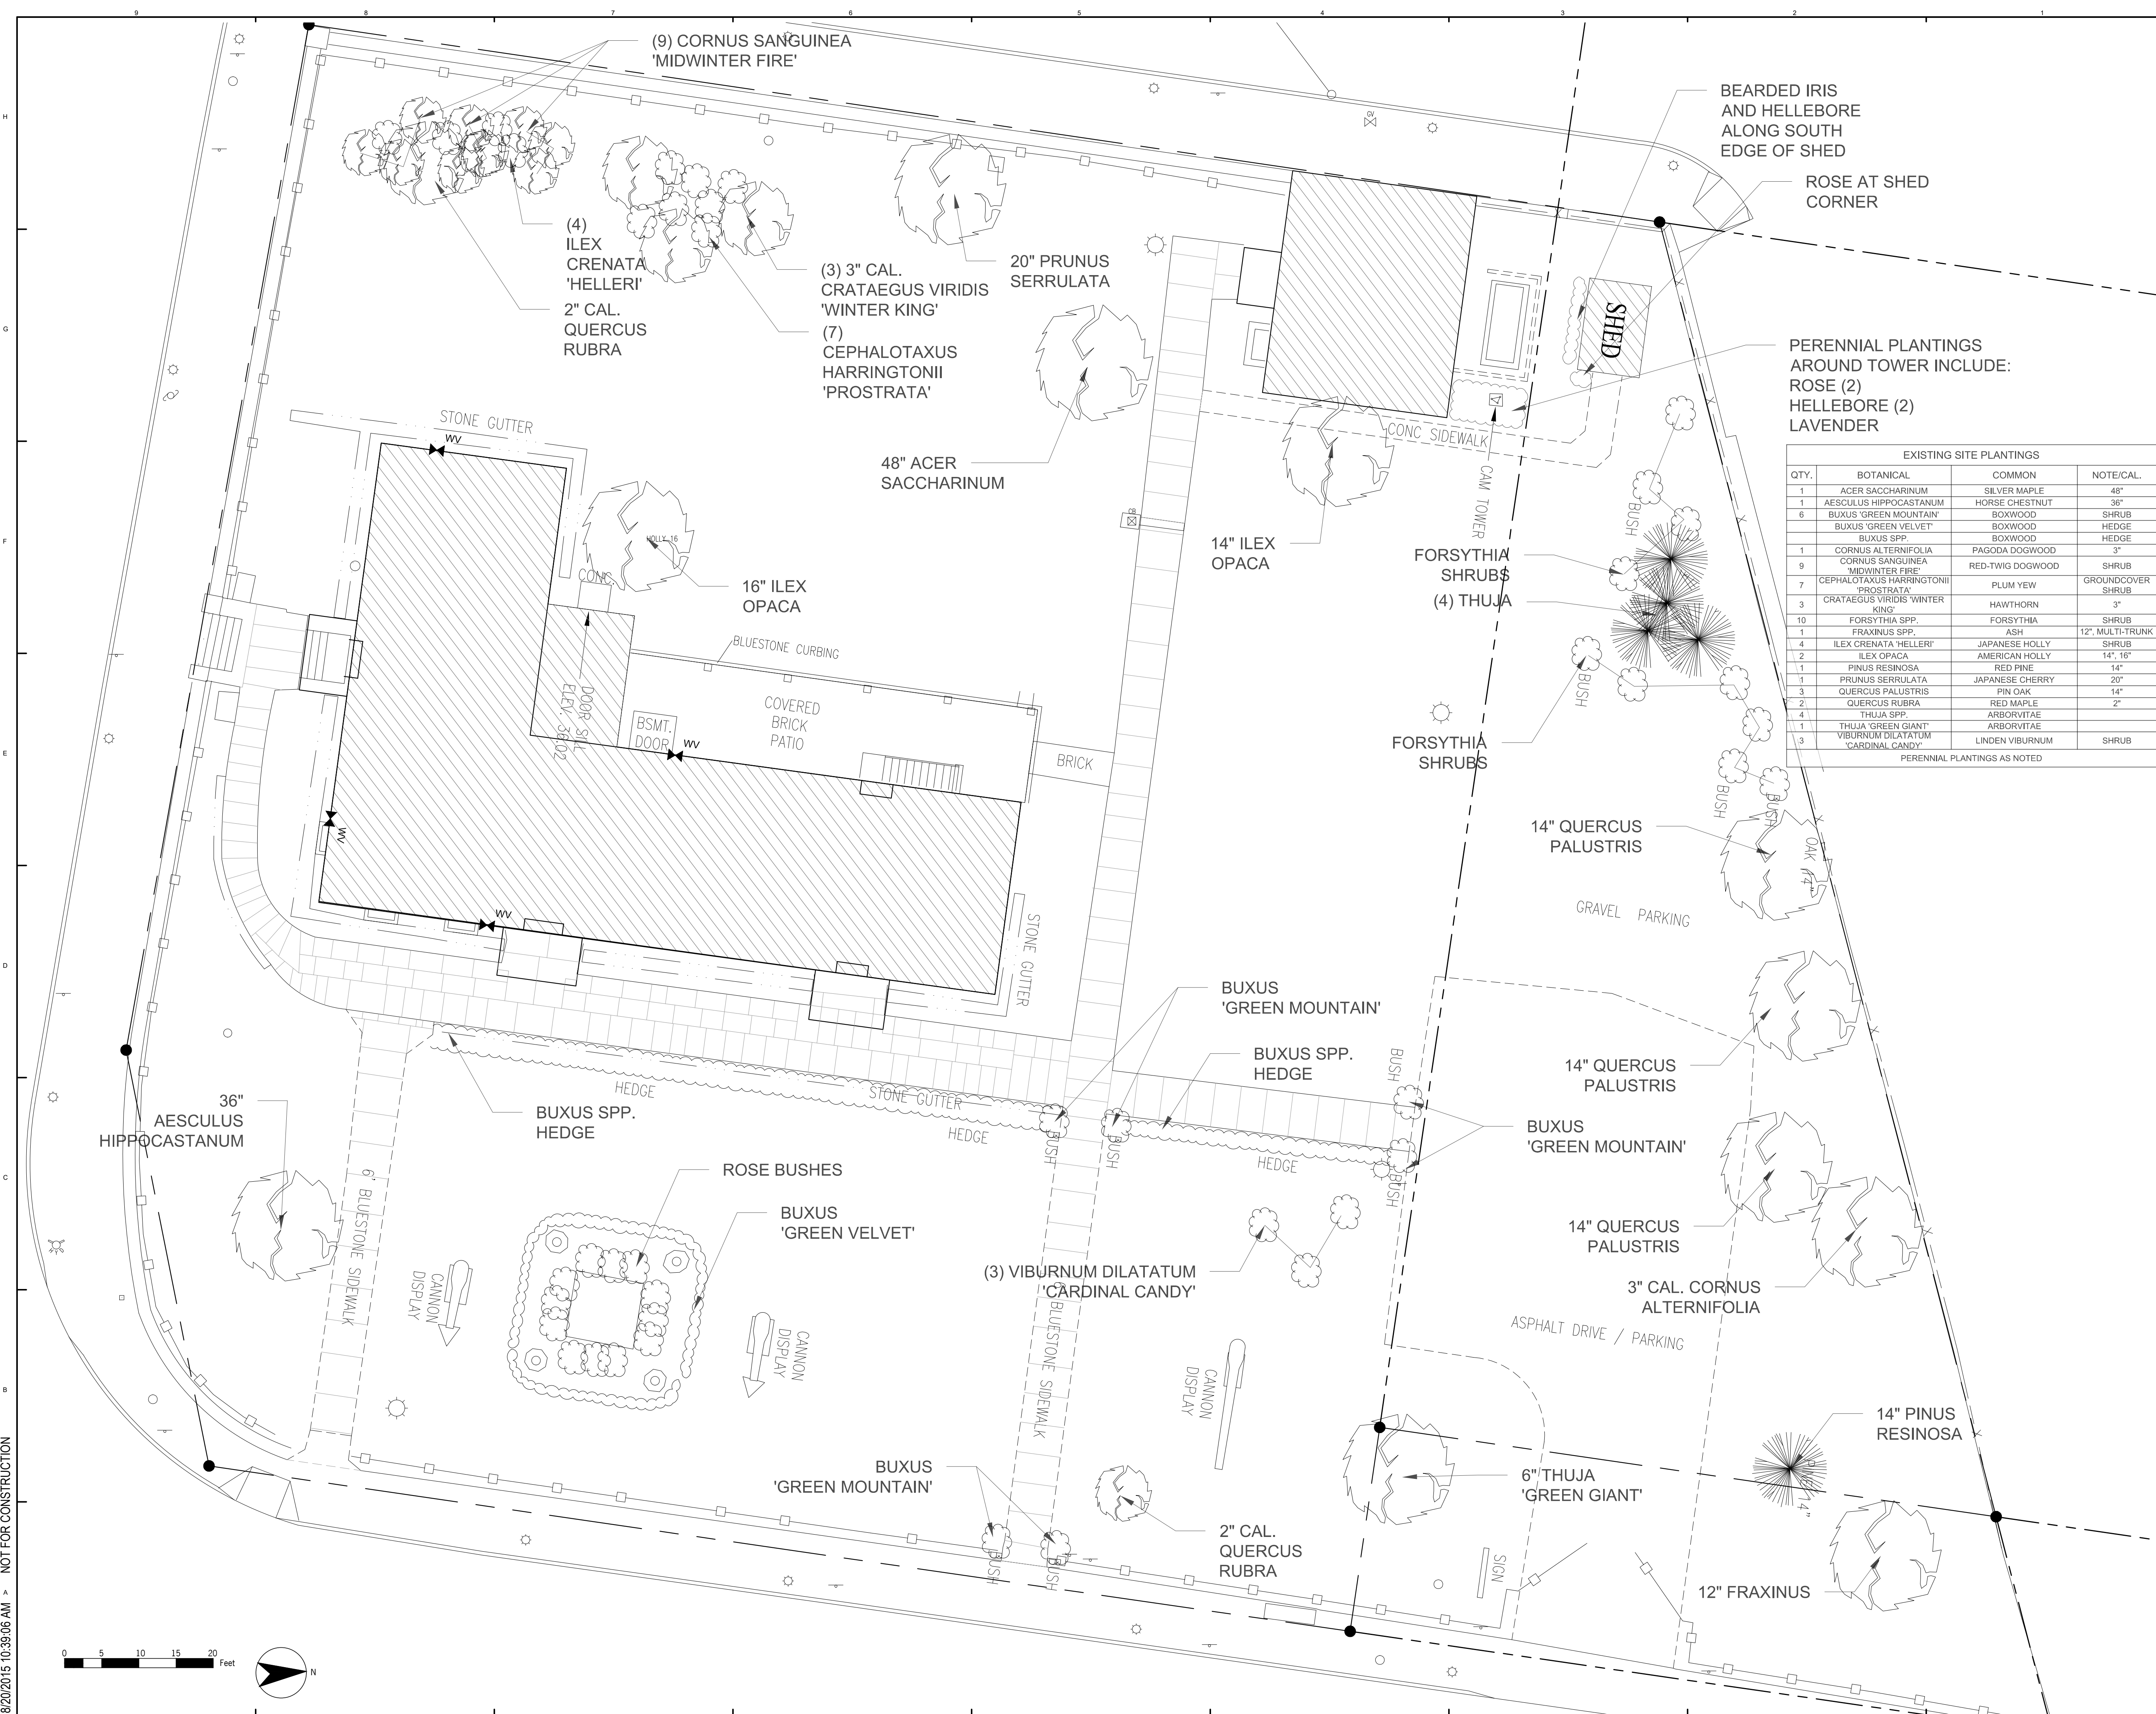

Parks, Recreation and Historic Preservation

Governor Andrew M. Cuomo
Commissioner Erik Kuleseid

IT IS A VIOLATION OF STATE EDUCATION LAW FOR ANY PERSON, UNLESS UNDER THE DIRECTION OF A LICENSED ARCHITECT/ENGINEER TO ALTER THIS DOCUMENT IN ANYWAY. ALTERATIONS MUST HAVE THE SEAL AFFIXED ALONG WITH A DESCRIPTION OF THE ALTERATIONS, DATE AND ARCHITECTS/ENGINEERS SIGNATURE. COPYRIGHT © 2021

Architect:
SARATOGA ASSOCIATES
21 CONGRESS STREET, SUITE 201
SARATOGA SPRINGS, NY 12866

SARATOGA ASSOCIATES
Landscape Architects, Architects, Engineers, and Planners, P.C.

Engineer:
BARTON & LOGUIDICE
443 ELECTRONICS PARKWAY
LIVERPOOL, NY 13088

Barton & Loguidice

Exhibit Designer:
AMAZE DESIGN
PO BOX 51905
BOSTON, MA 02205-9761

amaze DESIGN

NYS OPRHP Taconic Region
9 Old Post Rd, PO Box 308
Staatsburg, New York 12580
(845) 889-4100
Regional Director: Linda Cooper
District Manager: Garrett Jobson

Project Title:
Philipse Manor Hall State Historic Site:
Construction of Elevator/Restroom
Addition, Interior and Exterior
Rehabilitation and Site Enhancements

Project Location:
29 Warburton Ave, Yonkers, NY 10701

Key Plan

REVISIONS		
Rev No	Description	Date
1		
2		
3		
4		
5		
6		
7		

Drawn By:
ELG

Design By:
ELG

Checked By:
RJM

Approved By:
DFM

Date:
05/28/2021

Seal and Signature

Sheet Title:
Existing Landscape Plantings

Bid Documents

Project Number:
18006.47

Drawing Number:

L101

Sheet: