


6/4/2021 8:47:10 AM

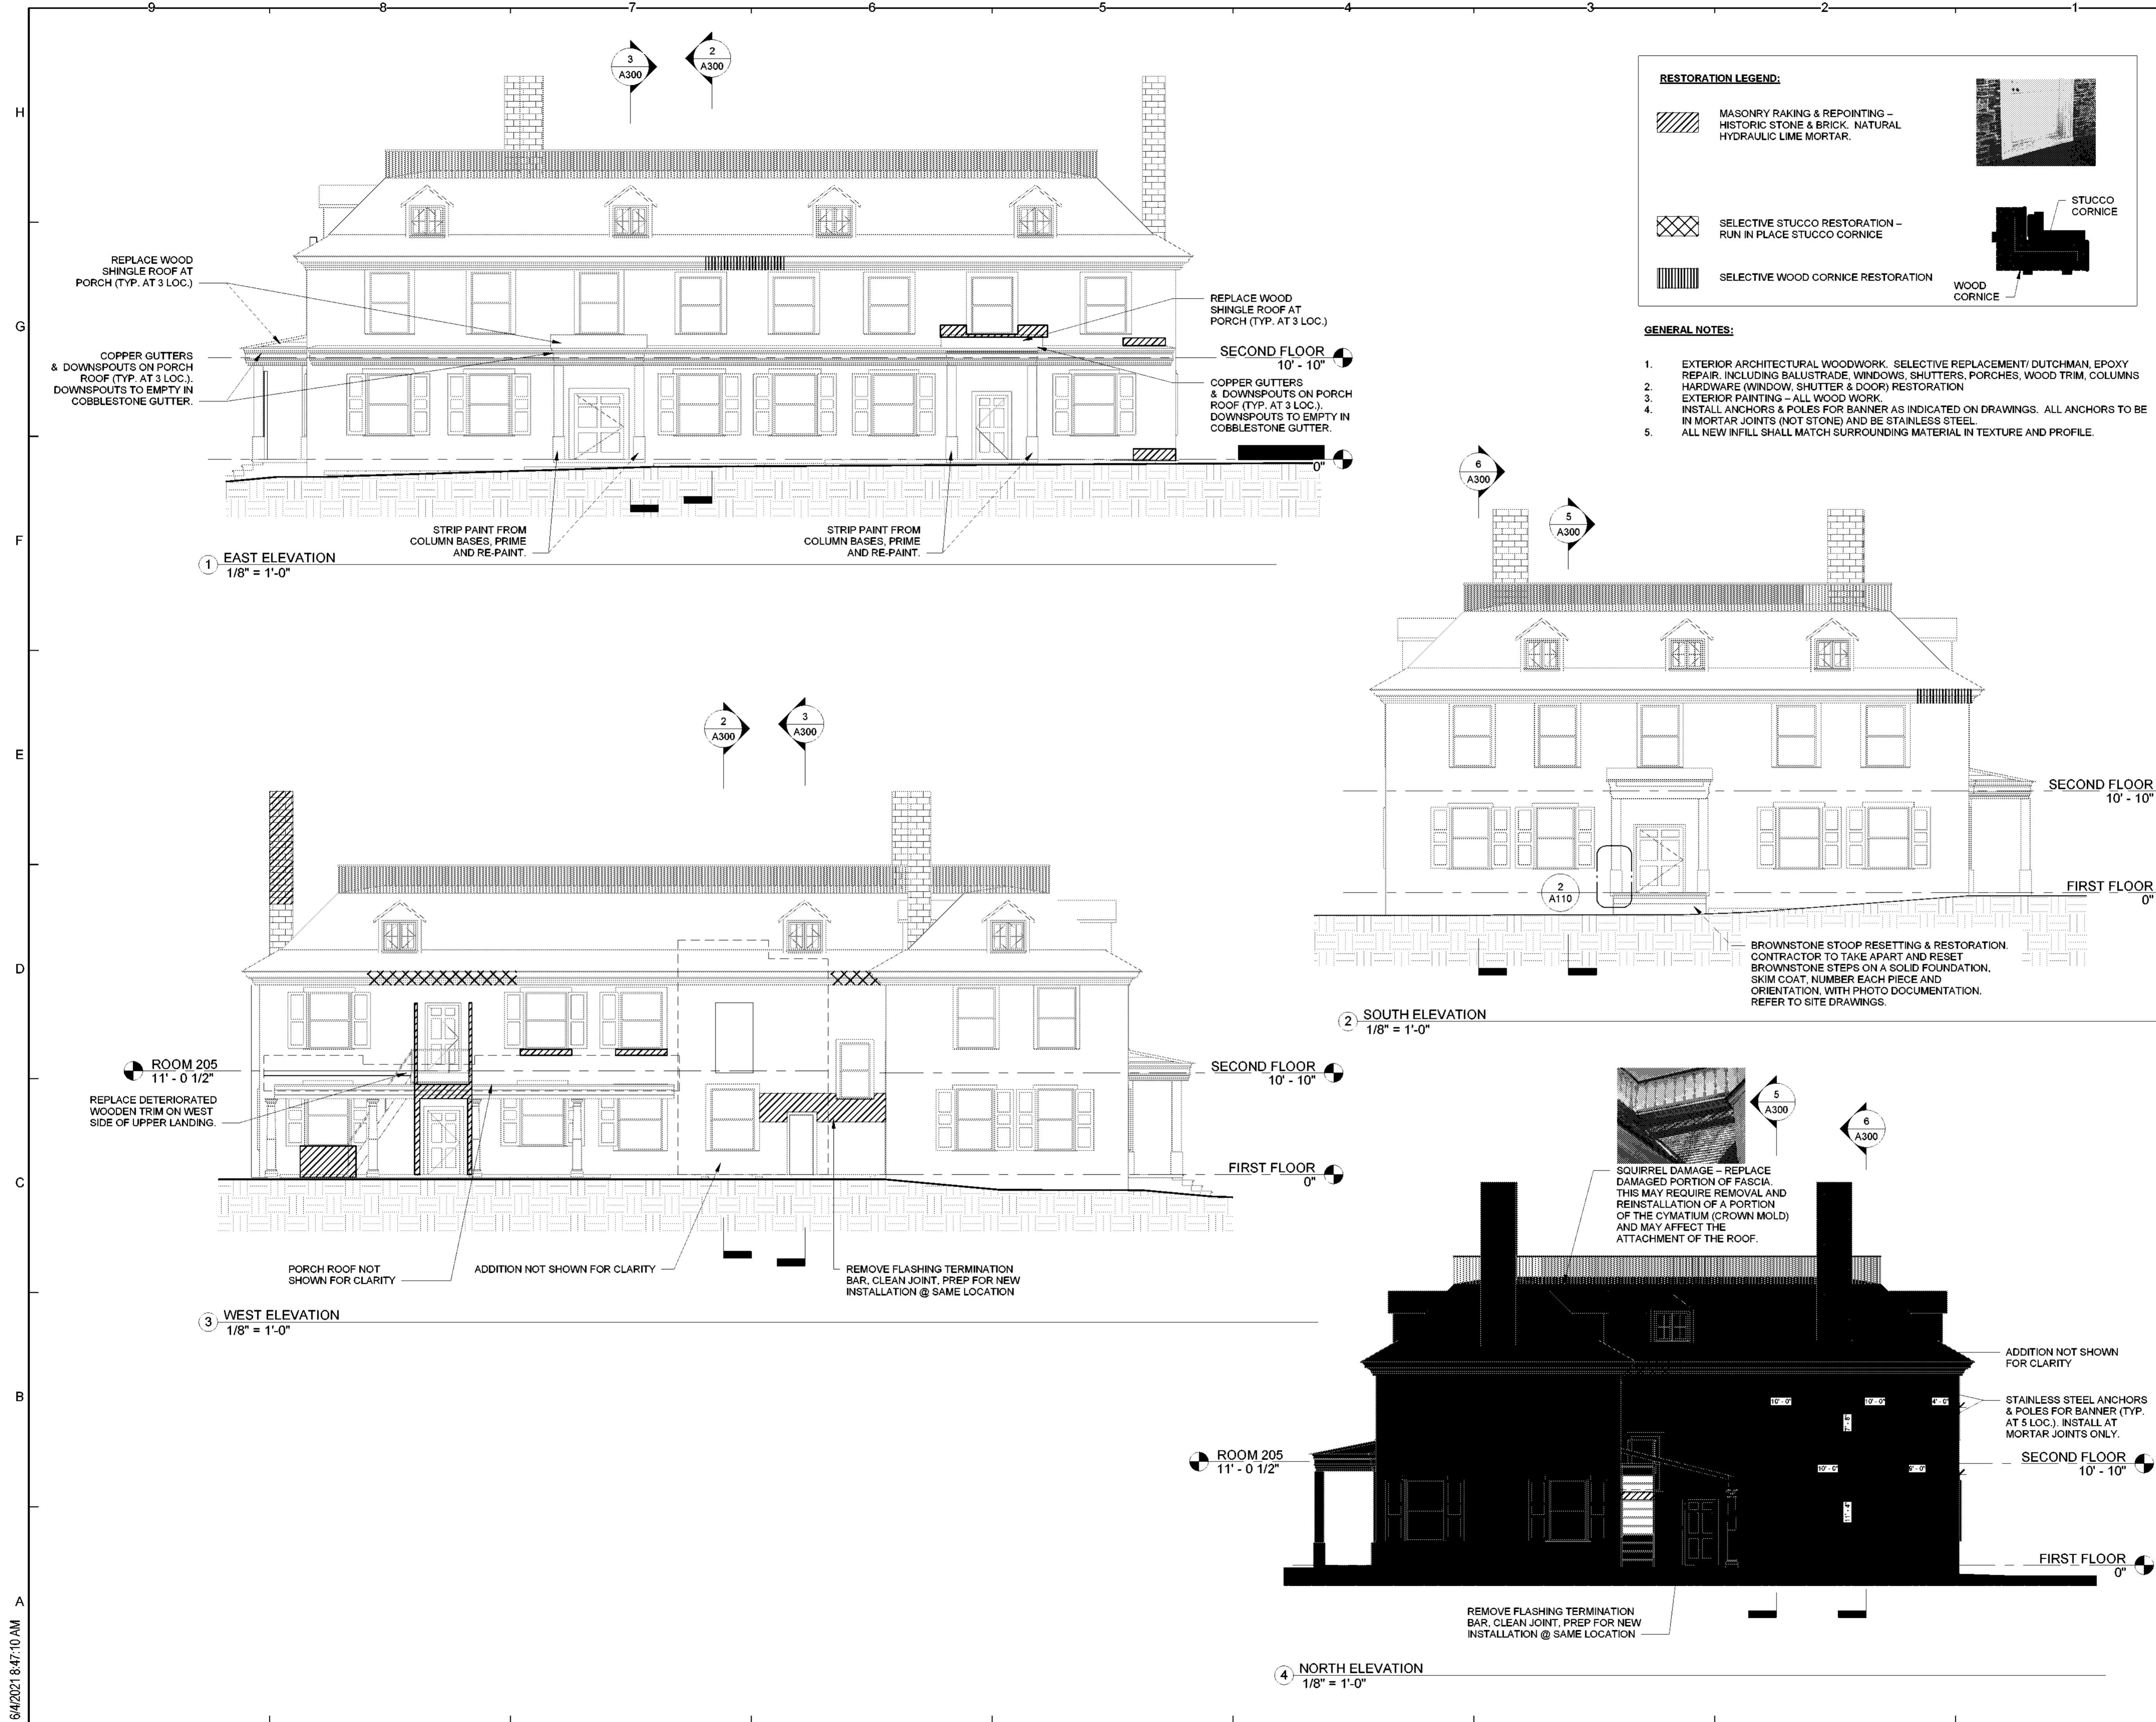

**NEW YORK**  
STATE OF OPPORTUNITY.

**Parks, Recreation  
and Historic Preservation**

Governor Andrew M. Cuomo

Commissioner Erik Kulesseid

**Architect:**  
Saratoga Associates  
21 Congress Street, Suite 201  
Saratoga Springs, NY 12866

**Engineer:**  
Barton and Loguidice  
443 Electronics Parkway  
Liverpool, NY 13088

**Exhibit Designer:**  
AMAZE DESIGN  
PO Box 51905  
Boston, MA 02205-9761

**SARATOGA ASSOCIATES**  
Landscape Architects, Architects,  
Engineers, and Planners, P.C.

**Barton & Loguidice**

**amaze DESIGN**

**NYS OPRHP Taconic Region**  
9 Old Post Rd, PO Box 308  
Staatsburg, New York 12580  
(845) 889-4100  
Regional Director: Linda Cooper  
District Manager: Garrett Jobson

**Project Title:**  
Philipse Manor Hall State Historic Site  
Construction of Elevator/Restroom  
Addition, Interior and  
Exterior Rehabilitation and Site  
Enhancements

**Project Location:**  
29 Warburton Ave, Yonkers, NY 10701

**Key Plan**

Rev No	Description	Date

Drawn By:  
**KET**

Design By:  
**EDW**

Checked By:  
**CTS**

Approved By:  
**DFM**

Date:  
**5/28/2021**

Seal and Signature

**Sheet Title:**  
MANOR  
ELEVATIONS

Drawing Number:  
**A200**

**Bid Documents**

Project Number:  
**18006.47**

Sheet: