

IT IS A VIOLATION OF STATE EDUCATION LAW FOR ANY PERSON, UNLESS UNDER THE DIRECTION OF A LICENSED ARCHITECT OR ENGINEER TO ALTER THIS DOCUMENT IN ANY WAY. ALL REVISIONS MUST HAVE THE SEAL APPLIED ALONG WITH A DESCRIPTION OF THE ALTERATIONS, DATE AND ARCHITECT/ENGINEER'S SIGNATURE. COPYRIGHT © 2021

Architect:
 Saratoga Associates
 21 Congress Street, Suite 201
 Saratoga Springs, NY 12866

SARATOGA ASSOCIATES
 Landscape Architects, Architects, Engineers, and Planners, P.C.

Engineer:
 Barton and Loguidice
 443 Electronics Parkway
 Liverpool, NY 13088

Barton & Loguidice

Exhibit Designer:
 AMAZE DESIGN
 PO Box 51905
 Boston, MA 02205-9761

amaze DESIGN

NYS OPRHP Taconic Region
 9 Old Post Rd, PO Box 308
 Staatsburg, New York 12580
 (845) 889-4100
 Regional Director: Linda Cooper
 District Manager: Garrett Jobson


Project Title:
 Philipse Manor Hall State Historic Site
 Construction of Elevator/Restroom
 Addition, Interior and Exterior
 Rehabilitation and Site Enhancements

Project Location:
 29 Warburton Ave, Yonkers, NY, 10701

Key Plan


REVISIONS

Rev No	Description	Date

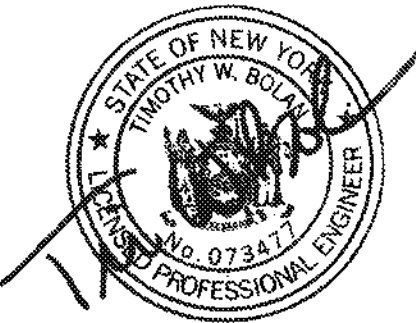Drawn By: TRL	Seal and Signature 
Design By: TRL	
Checked By: JWC	
Approved By: TWB	
Date: 5/28/2021	

Sheet Title: ELECTRICAL EXISTING ONE-LINE	Drawing Number: E003
---	---------------------------------------

Bid Documents	Sheet:
Project Number: 1299.029.001	

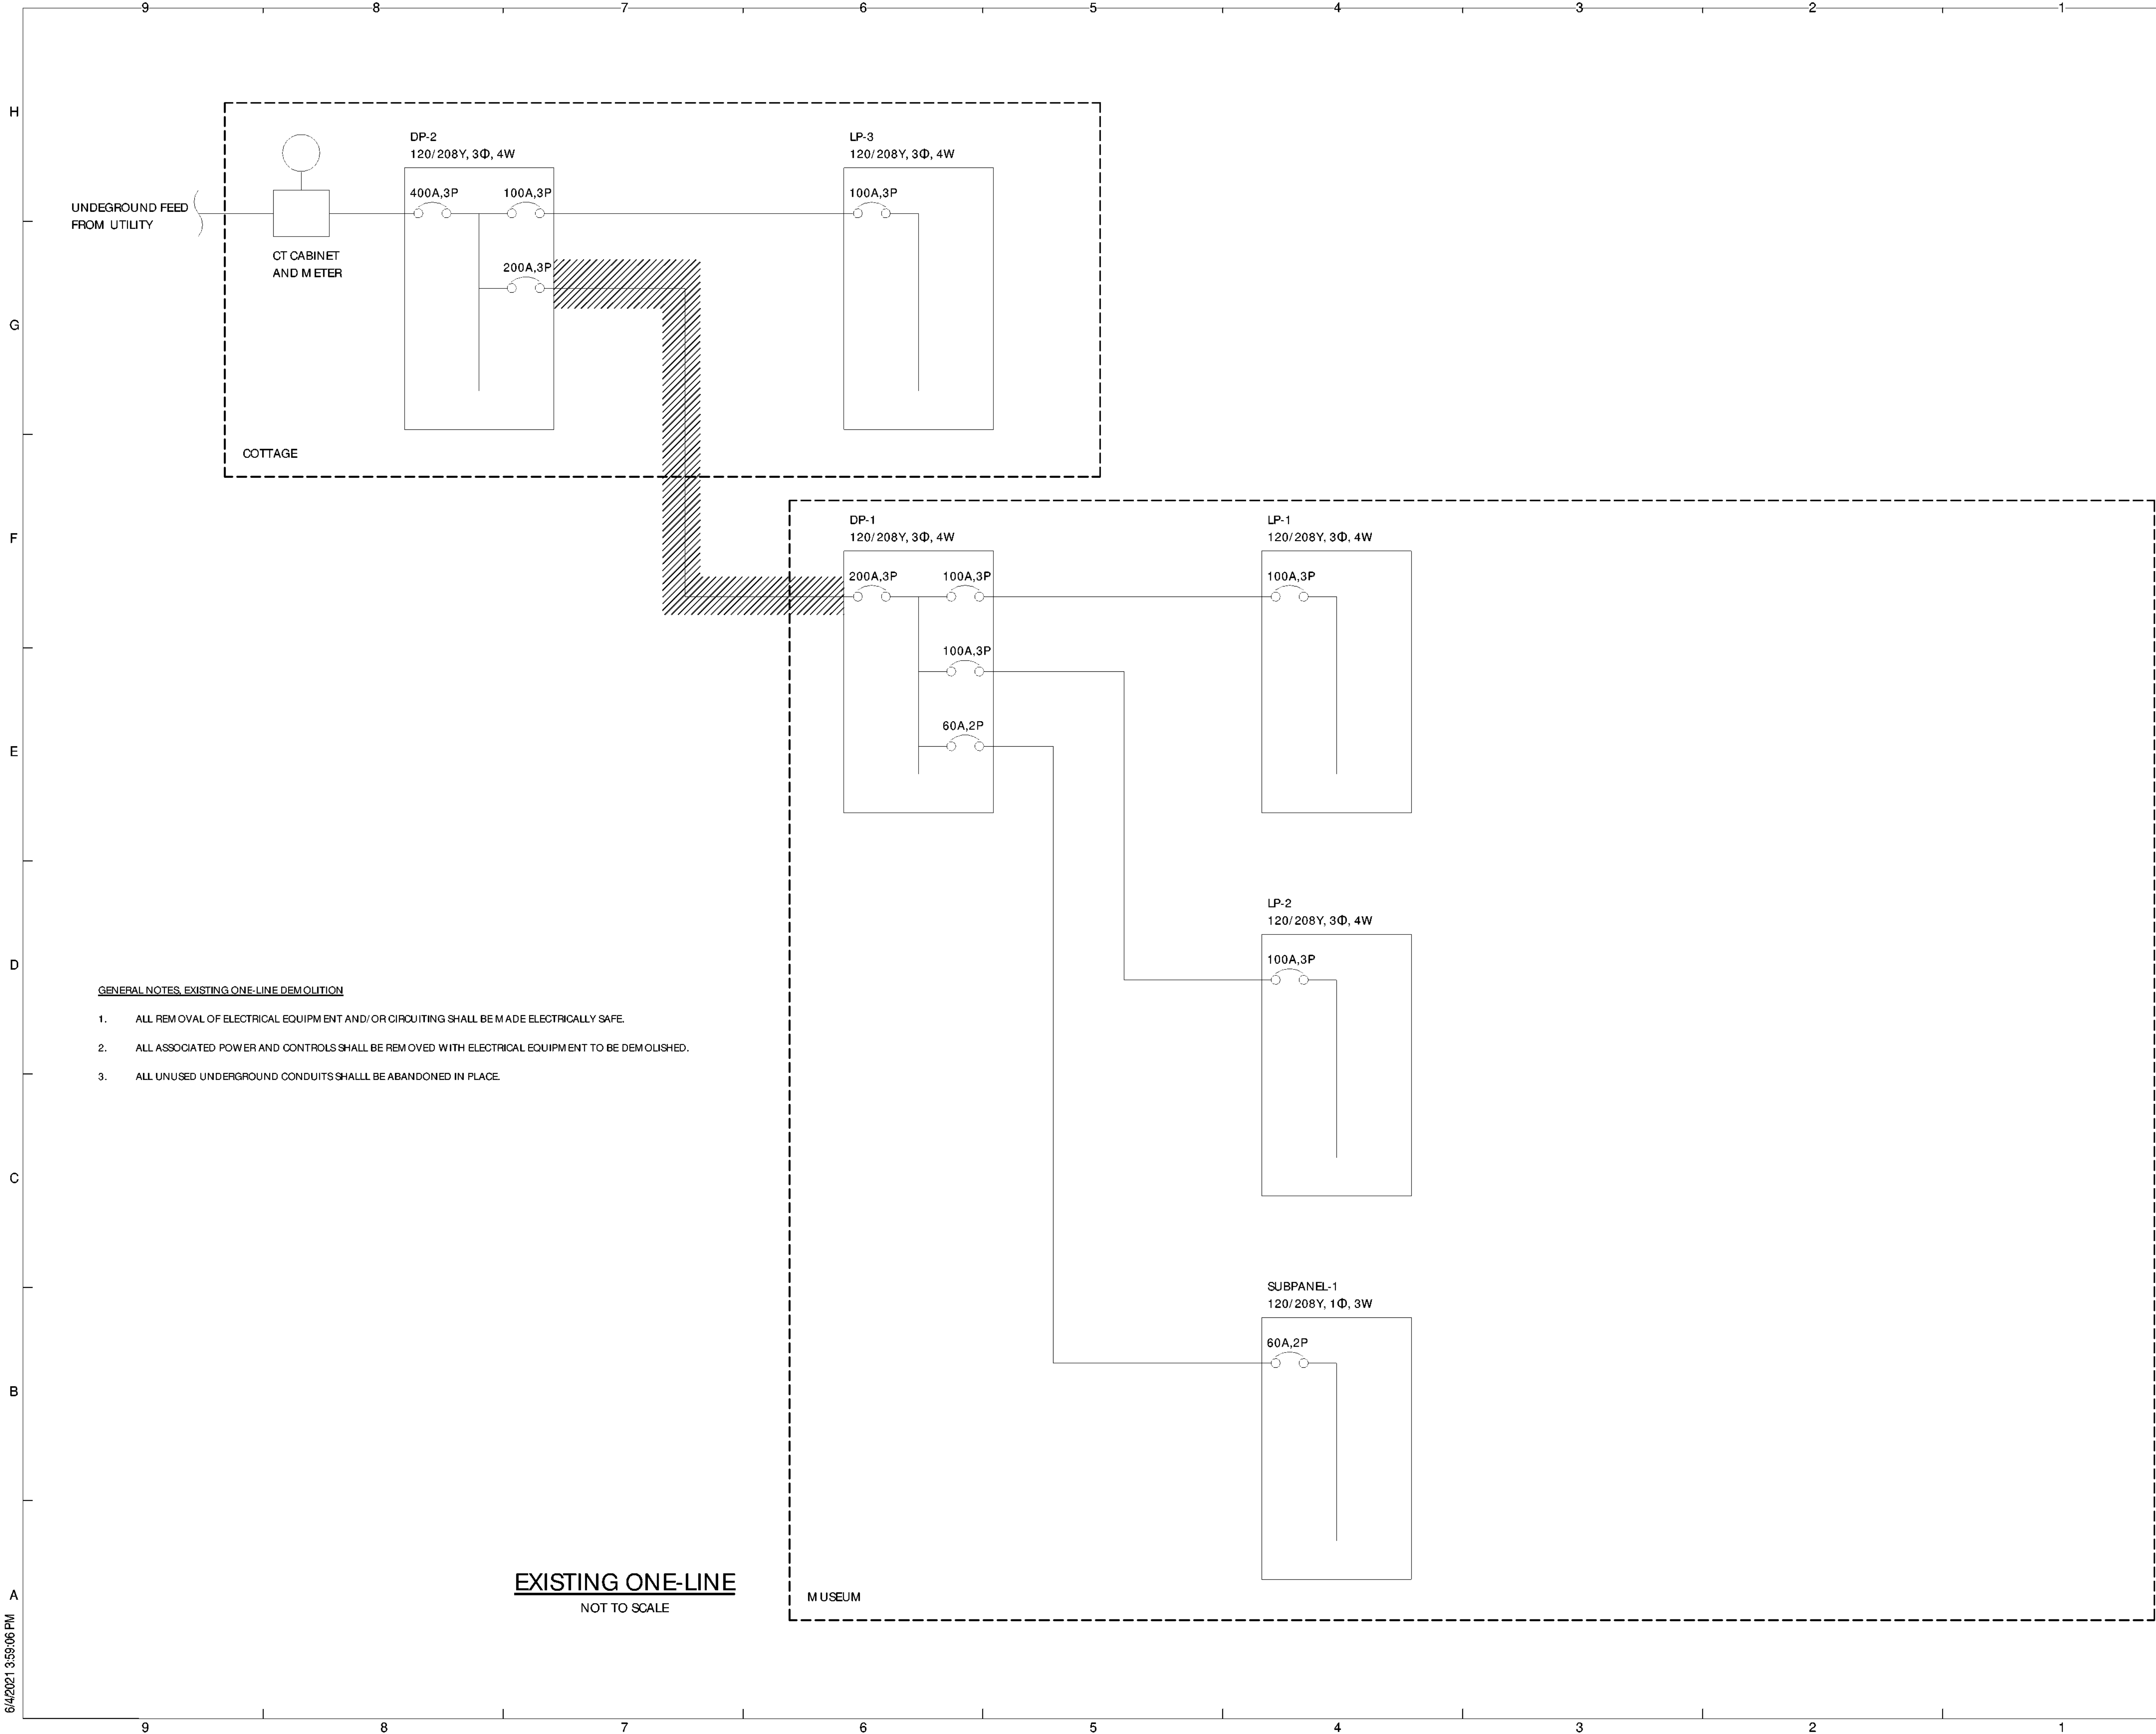

- GENERAL NOTES, EXISTING ONE-LINE DEMOLITION**
1. ALL REMOVAL OF ELECTRICAL EQUIPMENT AND/OR CIRCUITING SHALL BE MADE ELECTRICALLY SAFE.
 2. ALL ASSOCIATED POWER AND CONTROLS SHALL BE REMOVED WITH ELECTRICAL EQUIPMENT TO BE DEMOLISHED.
 3. ALL UNUSED UNDERGROUND CONDUITS SHALL BE ABANDONED IN PLACE.

EXISTING ONE-LINE
 NOT TO SCALE

MUSEUM

COTTAGE

6/4/2021 3:59:06 PM