


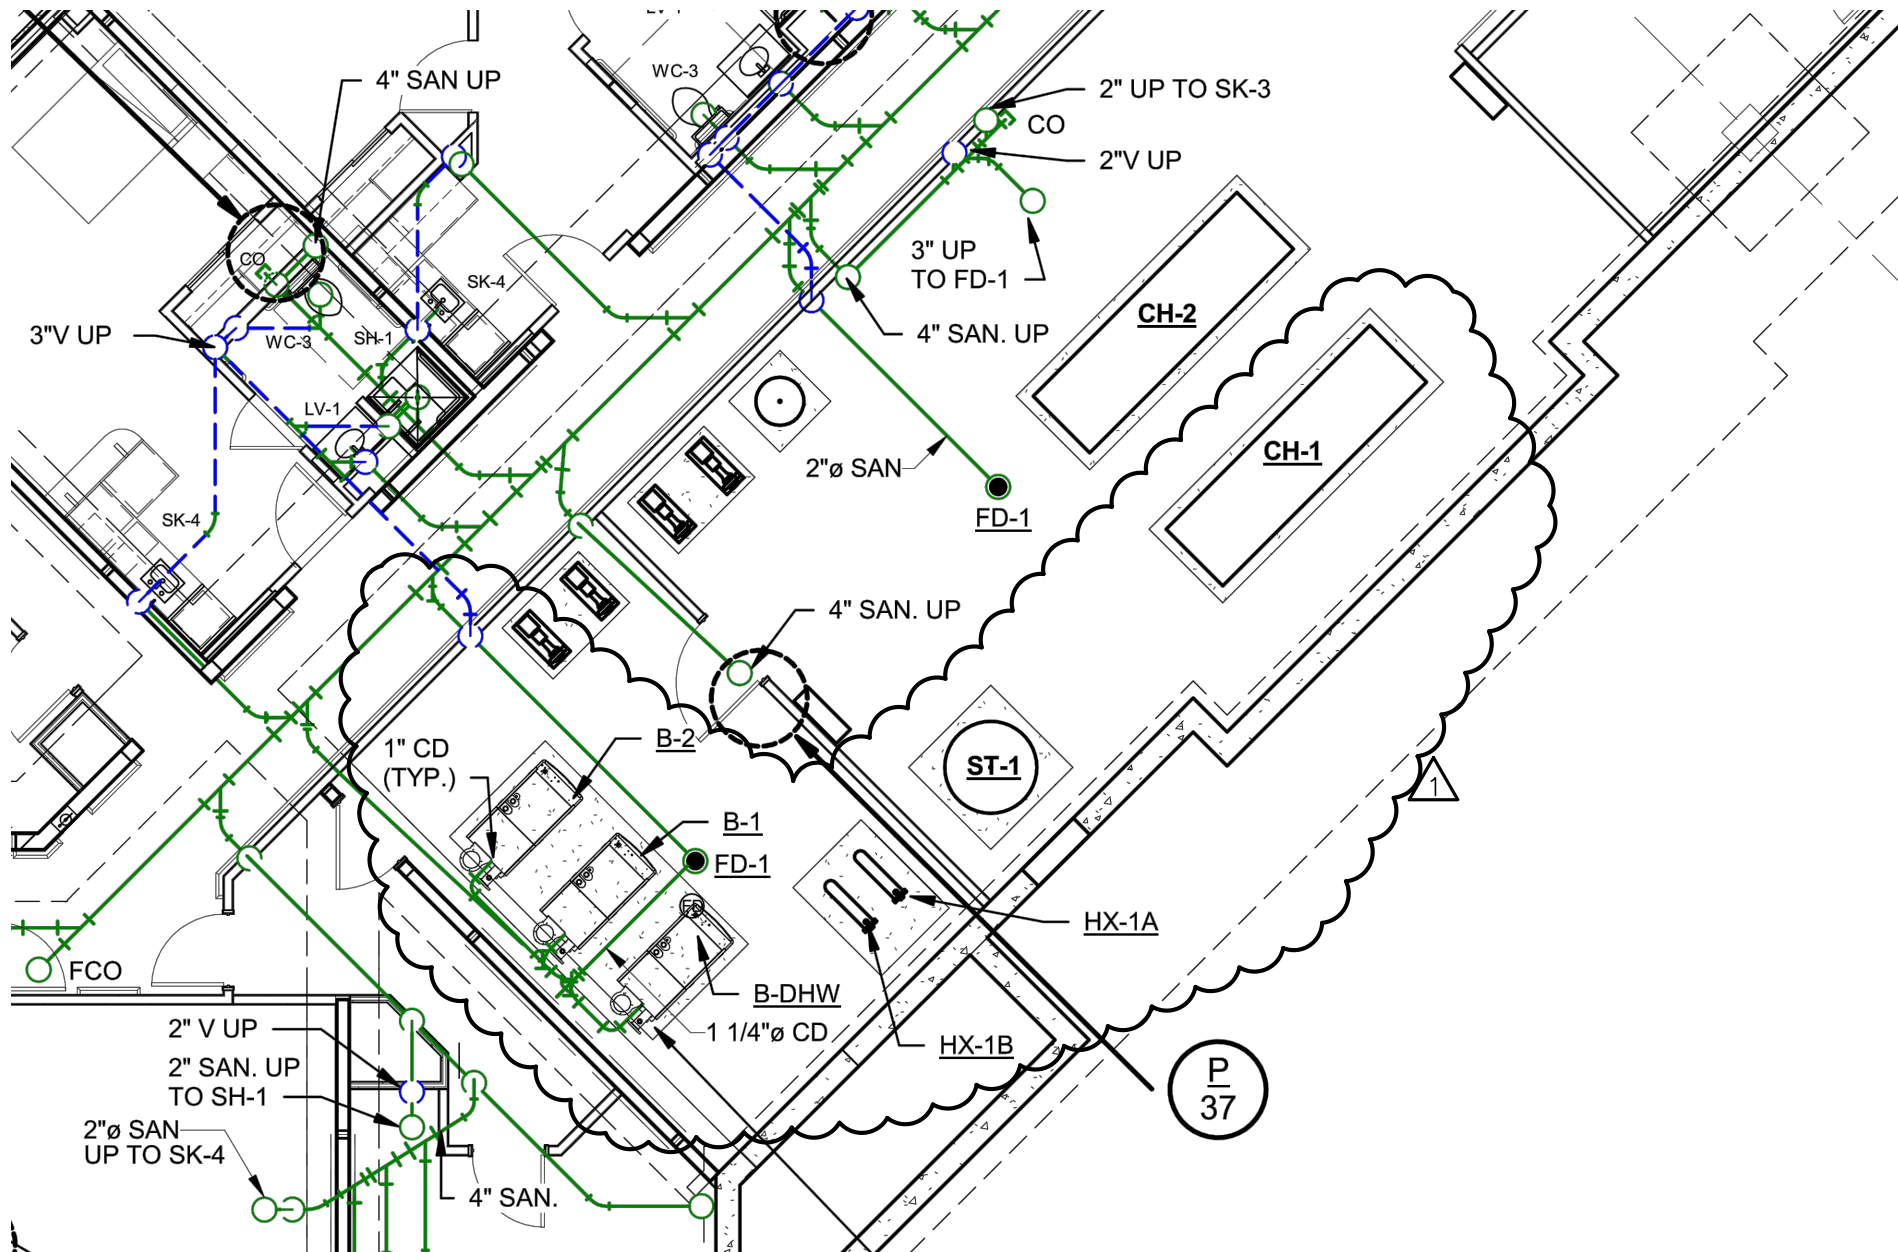

FELLENZER III
ENGINEERING LLP

www.fellp.com

22 Mulberry St., Suite 2A,
Middletown, NY 10940
t 845-343-1481 fx 855-320-8735

181 Church St., Suite 100,
Poughkeepsie, NY 12601
t 845-454-9704; fx 855-320-8735

PROJECT TITLE:

Montebello Realty; GP LLC

**Braemar at Montebello Assisted
Living Residence**

FE PROJECT No:
15-345

SCALE:
1/8"=1'-0"

DESIGNED BY:
ECR

DRAWN BY:
SRB

CHECKED BY:
EDF

REF. DWG.:
P2.0A

SKETCH TITLE:

ADDENDUM #1

REF. DWG. TITLE:
**PLUMBING PART. BASEMENT
FL. SAN. & VENT PLAN, AREA A**

SKETCH No:

SKP2.0A.1

ISSUE DATE:

2-28-20