



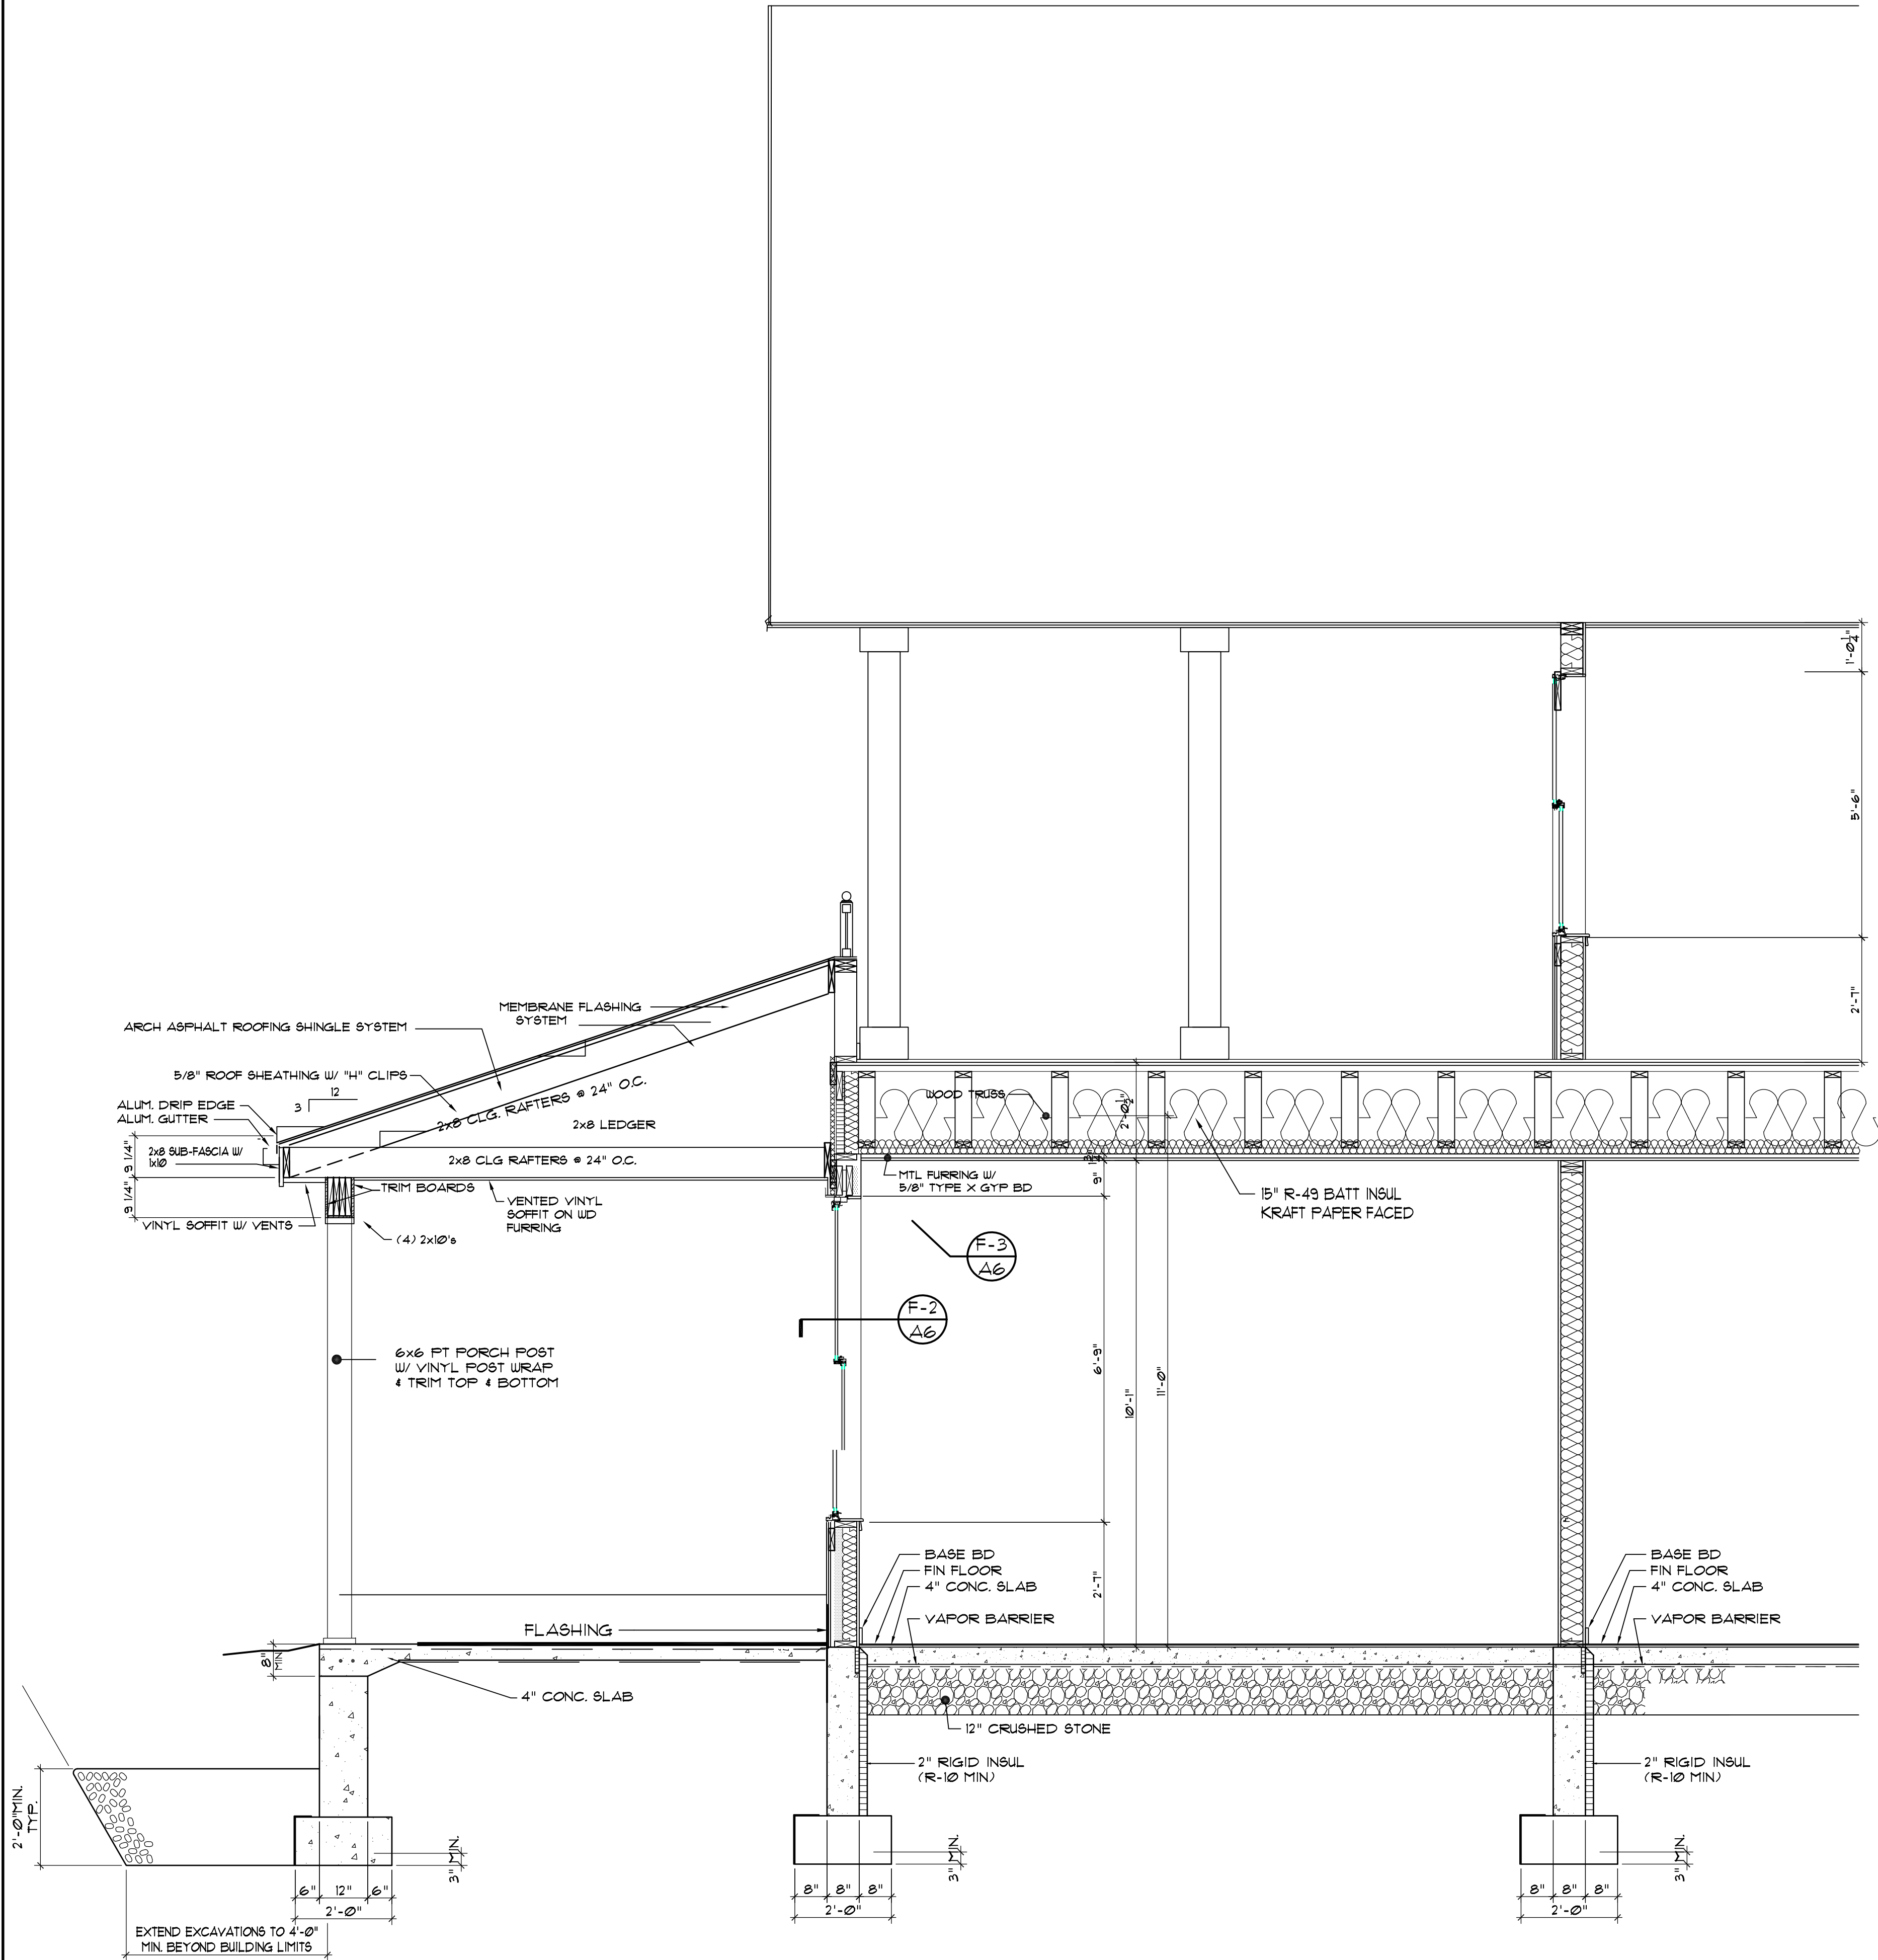

A FRONT PORCH SECTION
SCALE: 1/4" = 1'-0"

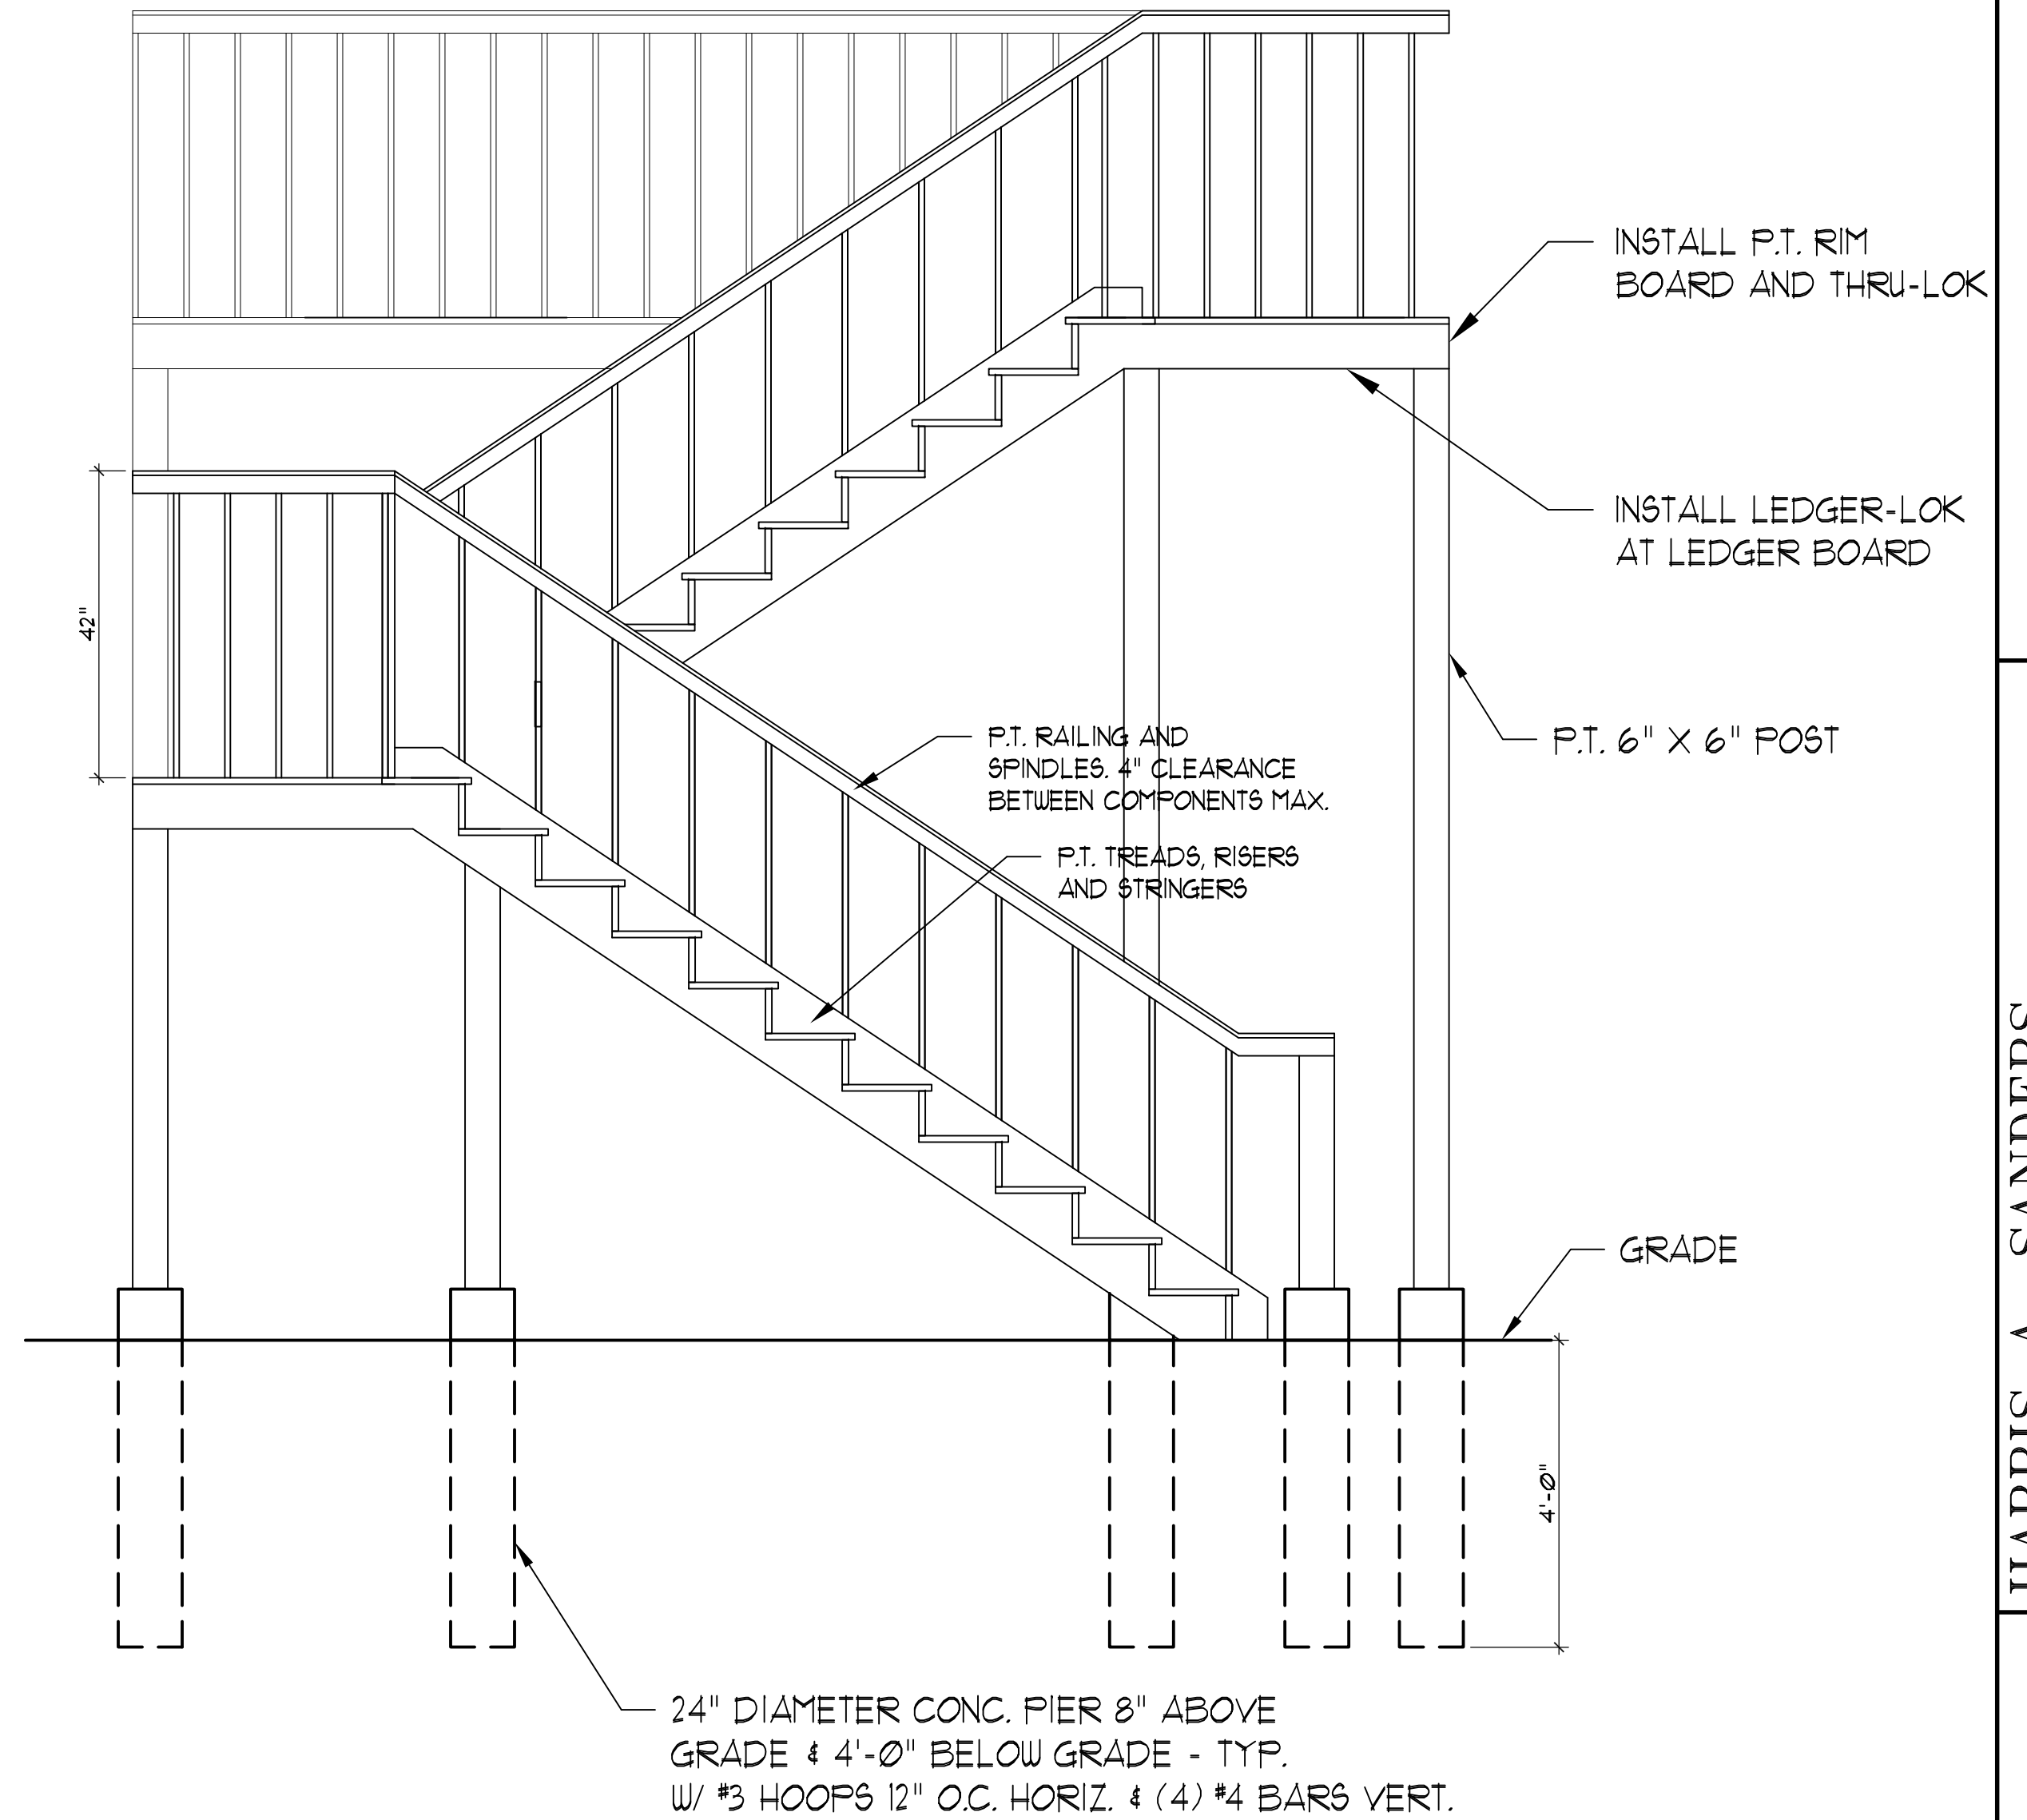

B BALCONY STAIRS FRAMING DETAIL
SCALE: 1/4" = 1'-0"

BID SET
09-18-20

PROJECT NO: 09/17/20 - 1:47:55 AM DESIGNED BY: [Signature] DRAWN BY: [Signature] CHECKED BY: [Signature] SCALE: AS NOTED NOTES:	DATE: 05/06/20 REVISED:	DATE: 05/06/20 REVISED:	DATE: 05/06/20 REVISED:
FRONT PORCH SECTION & BALCONY STAIR FRAMING			
HARRIS A. SANDERS ARCHITECTS, P.C. 252 WASHINGTON AVENUE, ALBANY, NEW YORK 12210 L'DOR ASSISTED LIVING PROGRAM WEST CLARKESTOWN ROAD NEW CITY N.Y. 10956			
A8			