

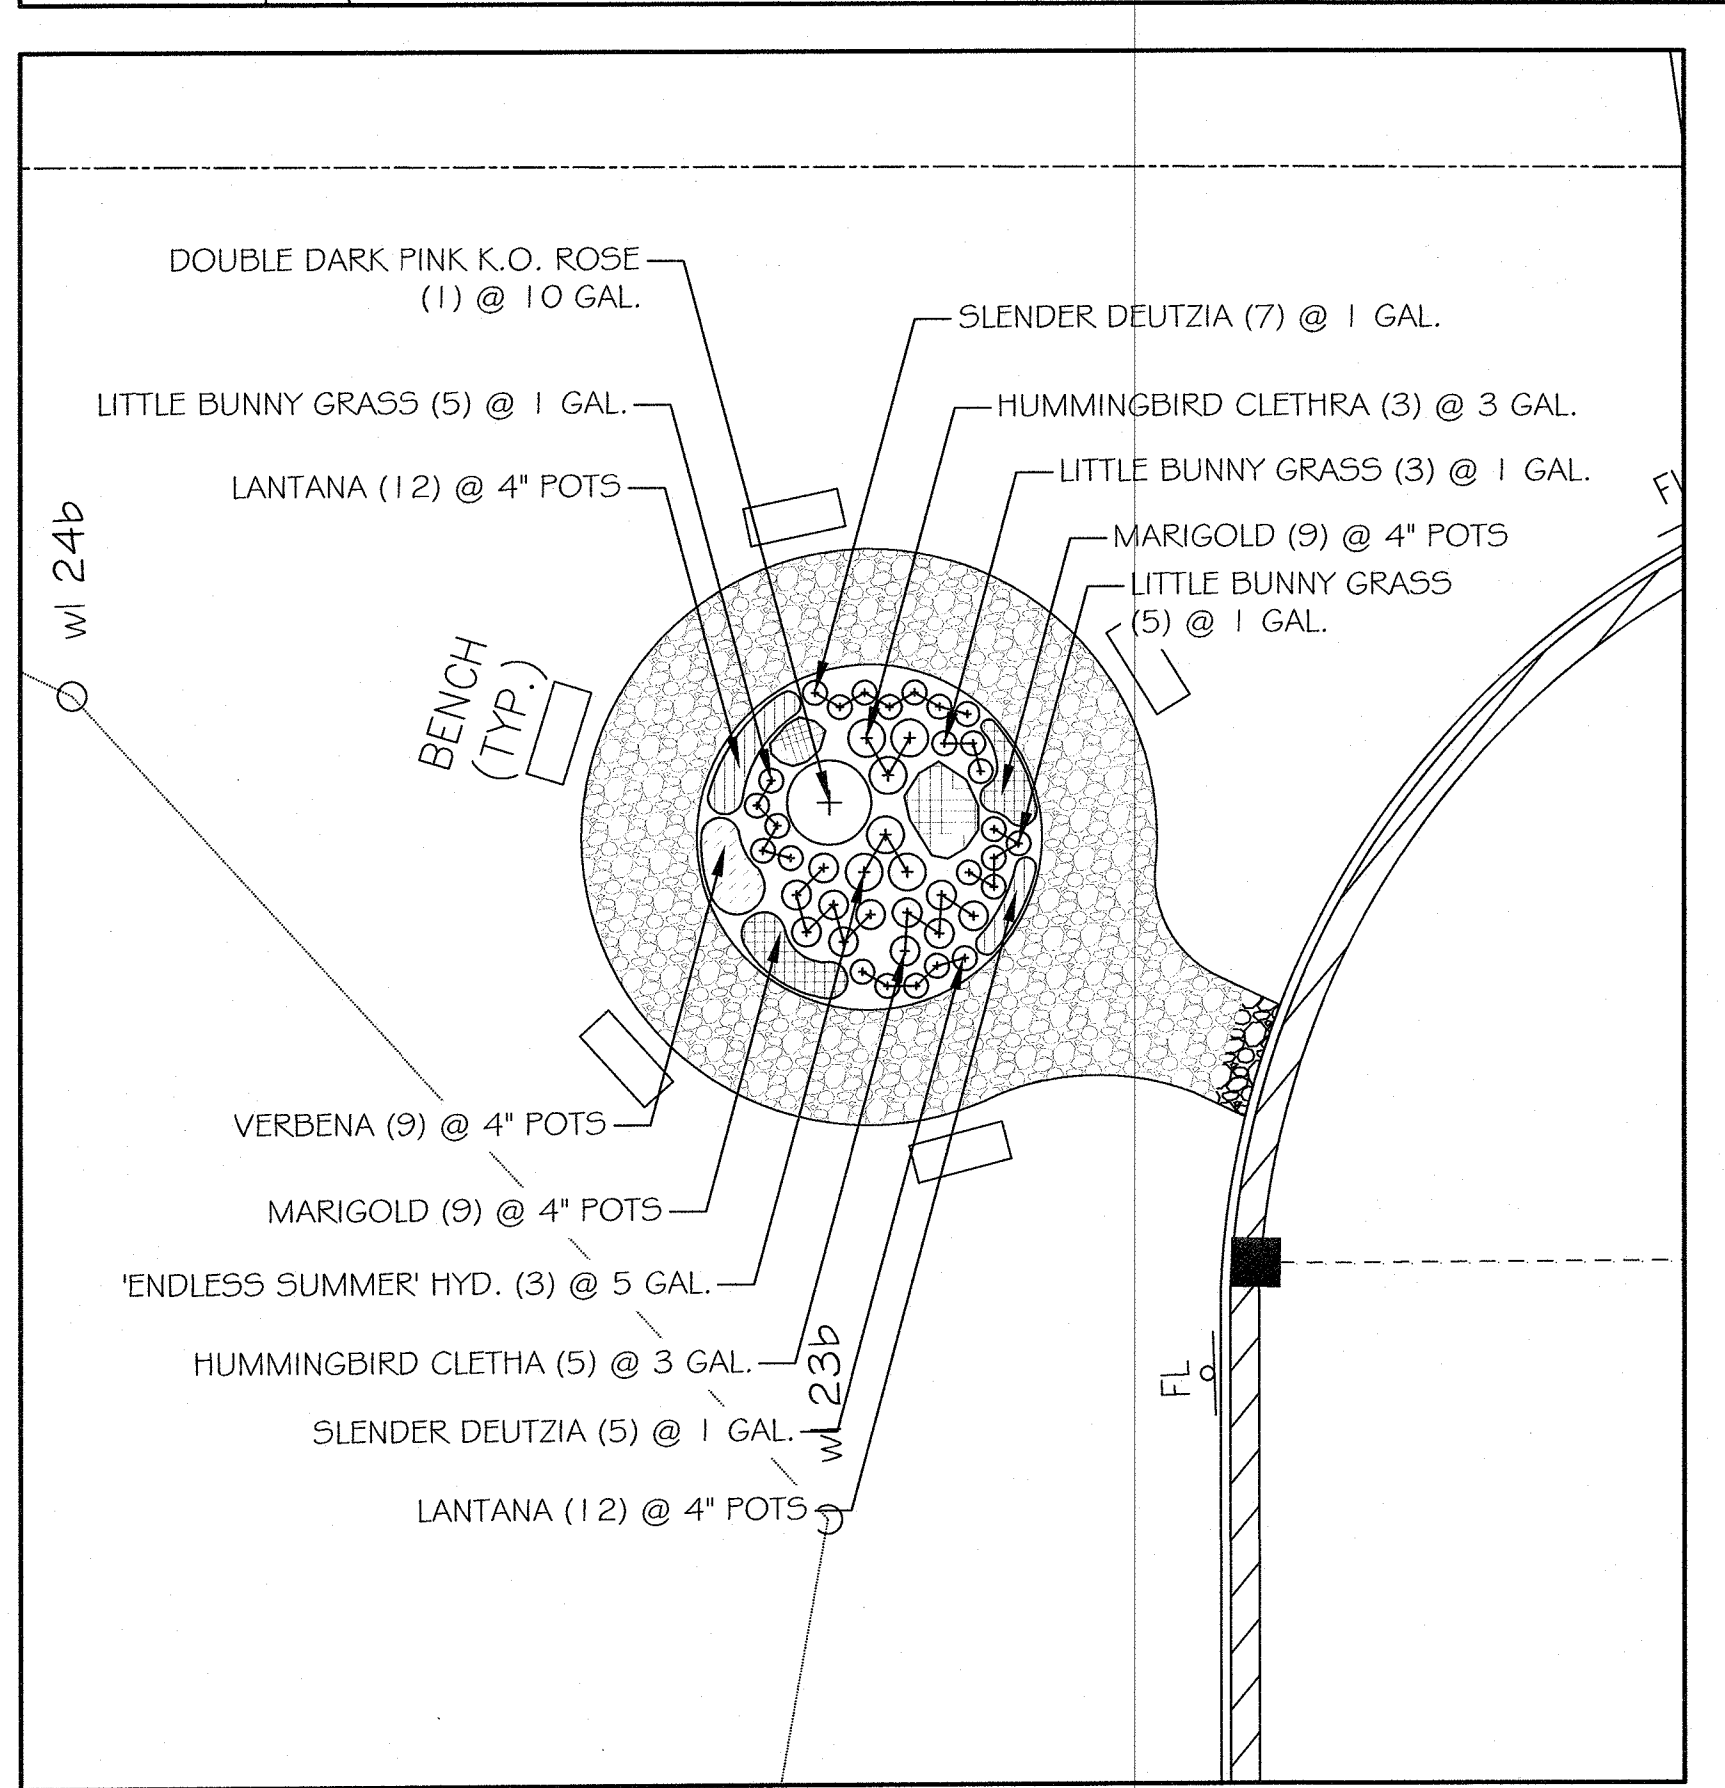


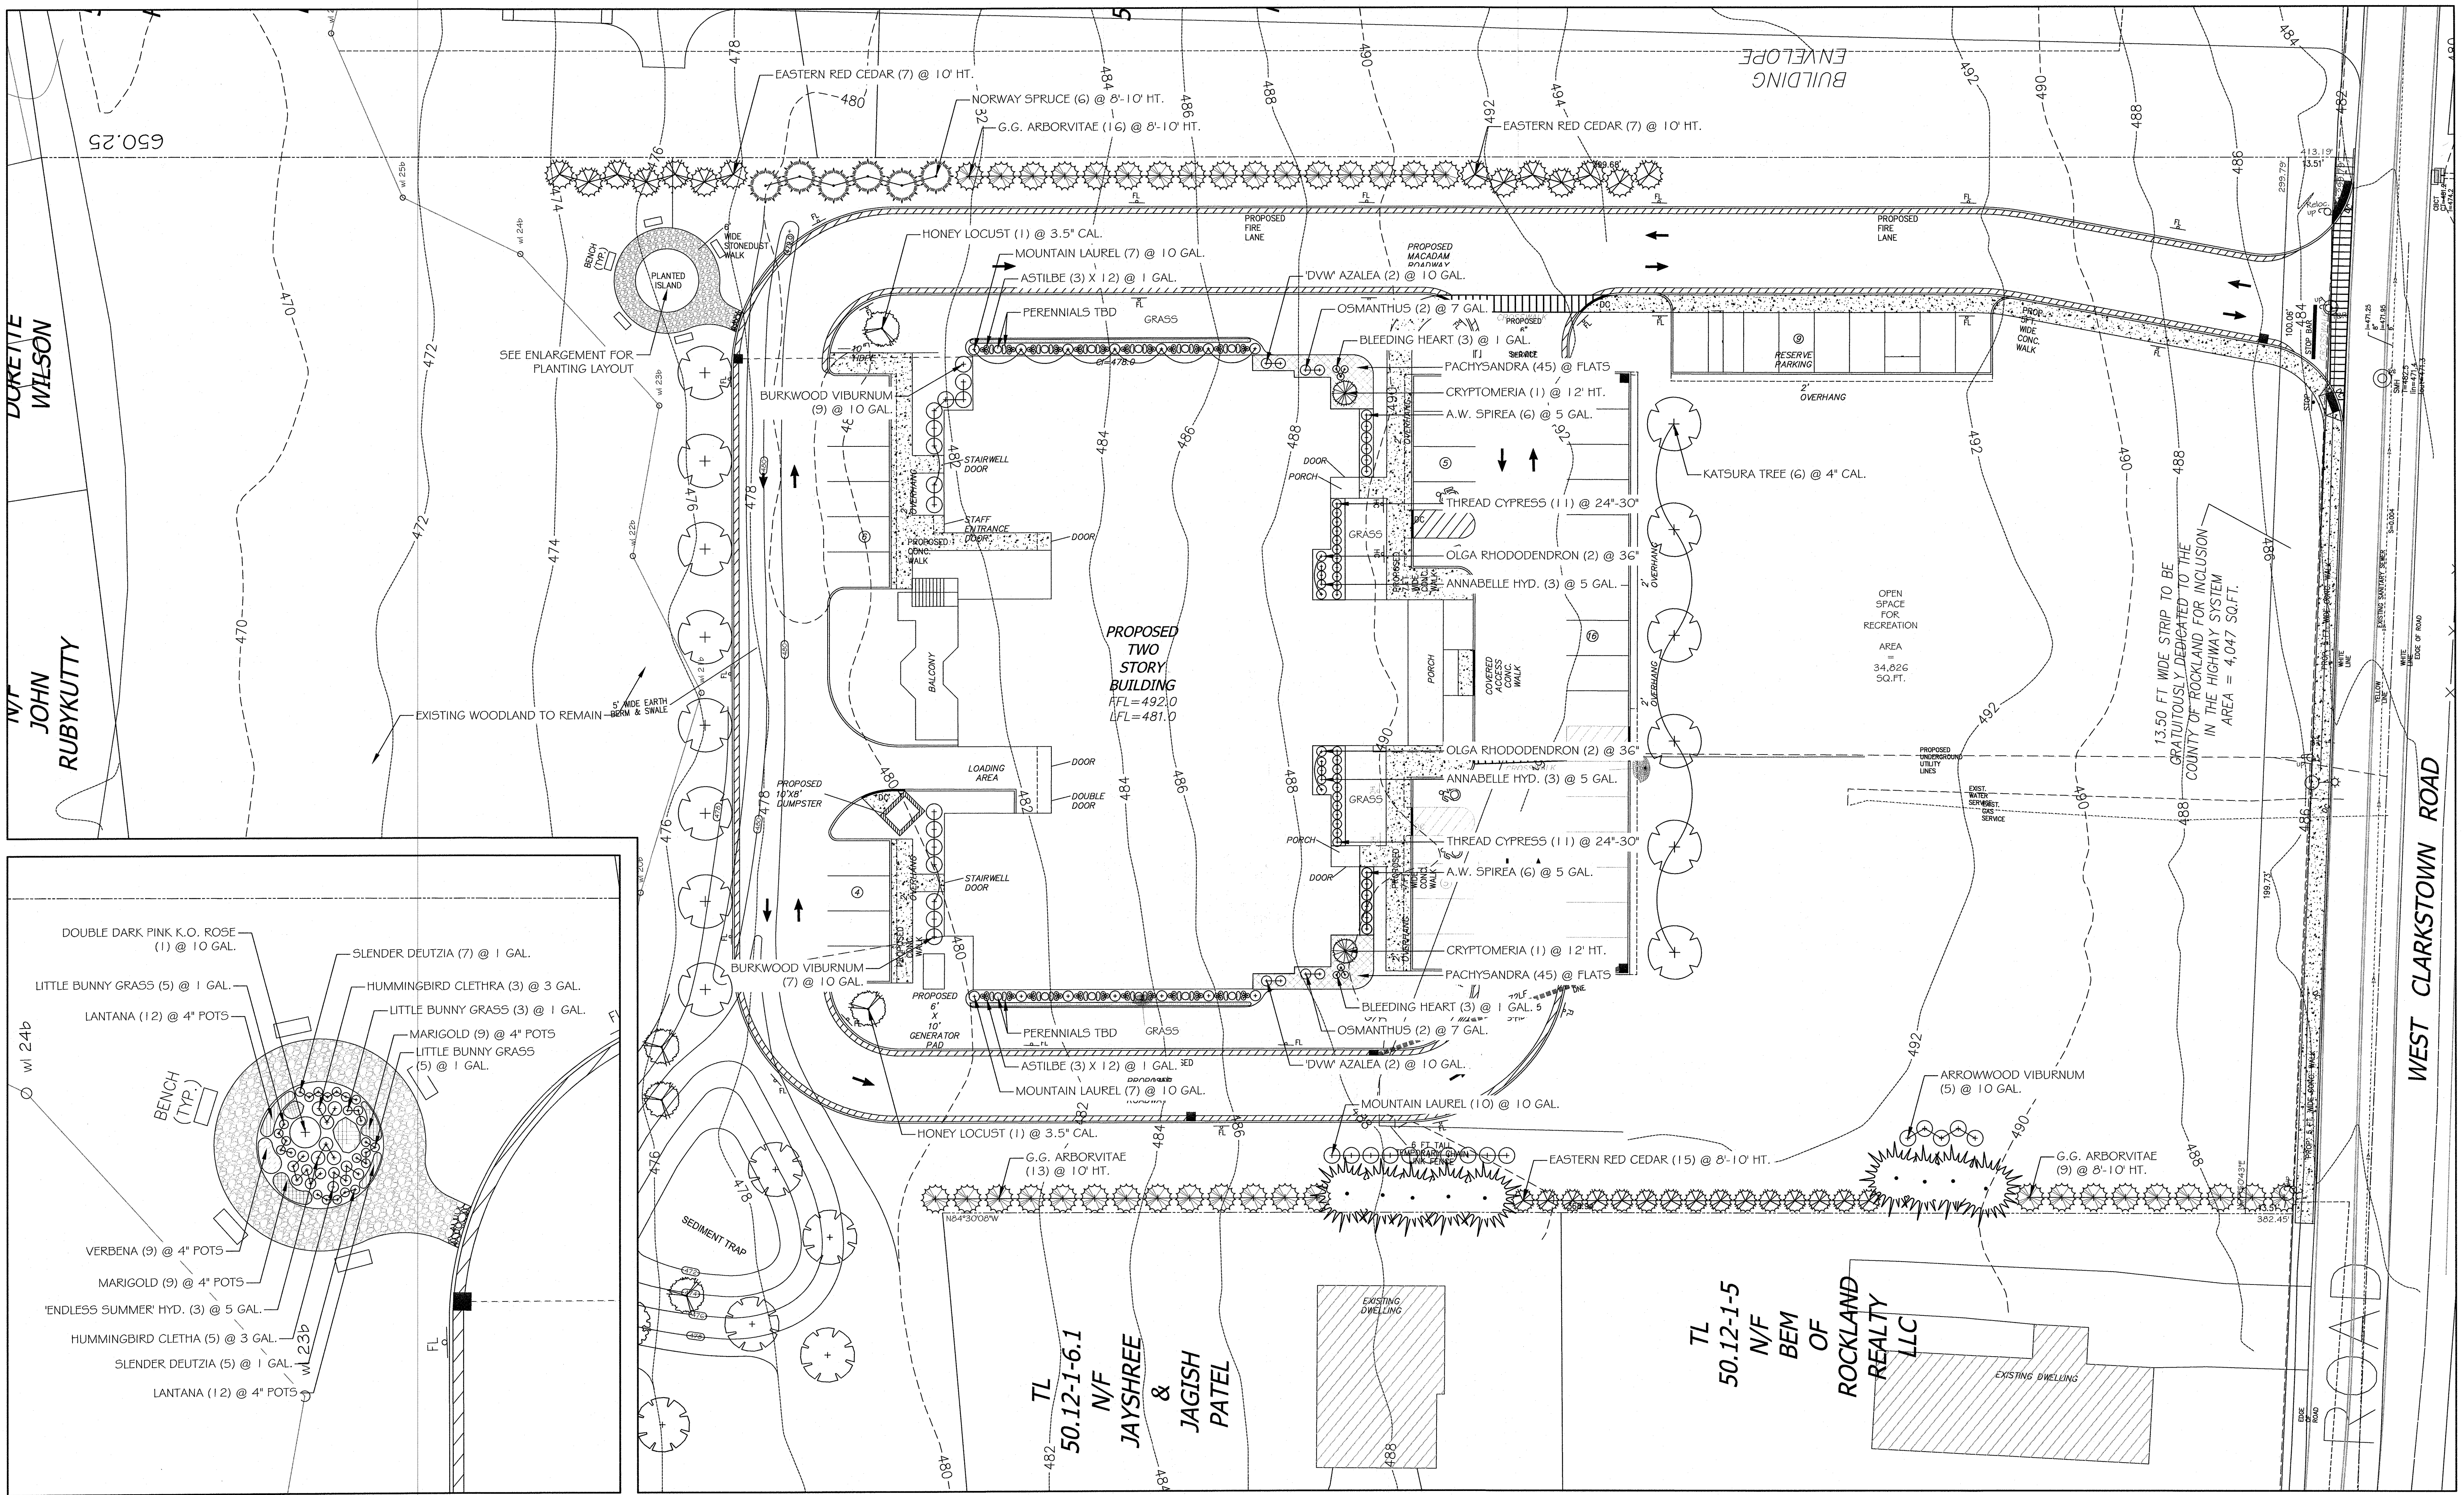

ALL RIGHTS RESERVED. COPY OR REPRODUCTION OF THIS PLAN OR ANY PORTION, THEREOF IS PROHIBITED WITHOUT THE WRITTEN PERMISSION OF THE LANDSCAPE ARCHITECT.



ALTERATION OF THIS DRAWING, EXCEPT IF DONE BY OR UNDER THE DIRECTION OF THE LICENSED L.A. THAT PREPARED THEM, IS A VIOLATION OF NYS EDUCATION LAW.

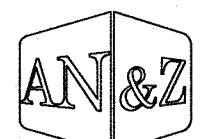

ATZL, NASHER & ZIGLER P.C.
ENGINEERS-SURVEYORS-PLANNERS

234 North Main Street
New City, New York 10956
Tel: (845) 634-4094
Fax: (845) 634-6543
Web: AN&Z.com

P.O. Box 698
Chester, New York 10918
Tel: (845) 499-1015
Fax: (845) 499-1016

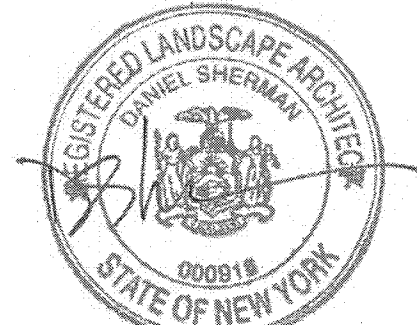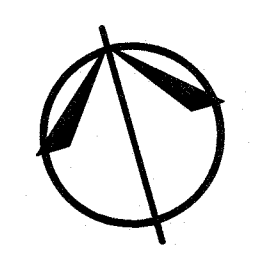

DANIEL SHERMAN
LANDSCAPE ARCHITECT, P.C.

4 Broadway, Suite 9
Valhalla, NY 10595
T: 914-824-0999
F: 914-824-0251

PLANTING PLAN (FRONT)		
DRAWN BY: AL	DATE: 02/10/20	REV: 06/10/20
SCALE: 1" = 20' - 0"		SHEET: L - 1

L'DOR
156 W CLARKSTOWN RD
NEW CITY, NY 10956

2861