




2 CLUBHOUSE TOILET ROOMS PLUMBING DOMESTIC RISER DIAGRAM
SCALE: NONE

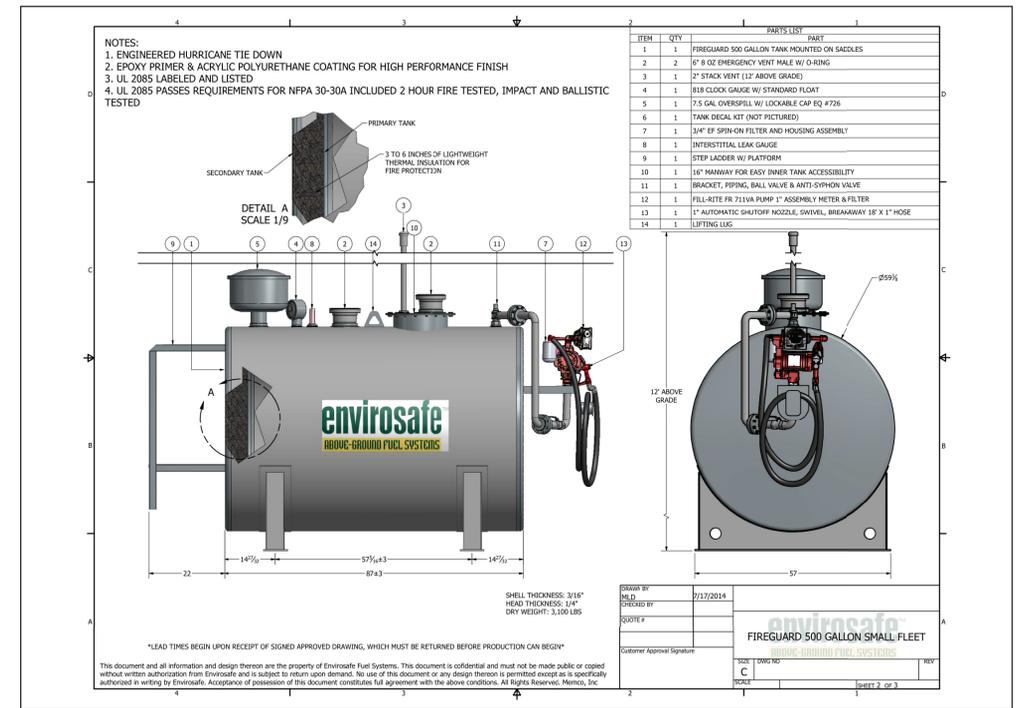

4 500 GALLON DIESEL/GASOLINE STORAGE TANK
SCALE: NONE

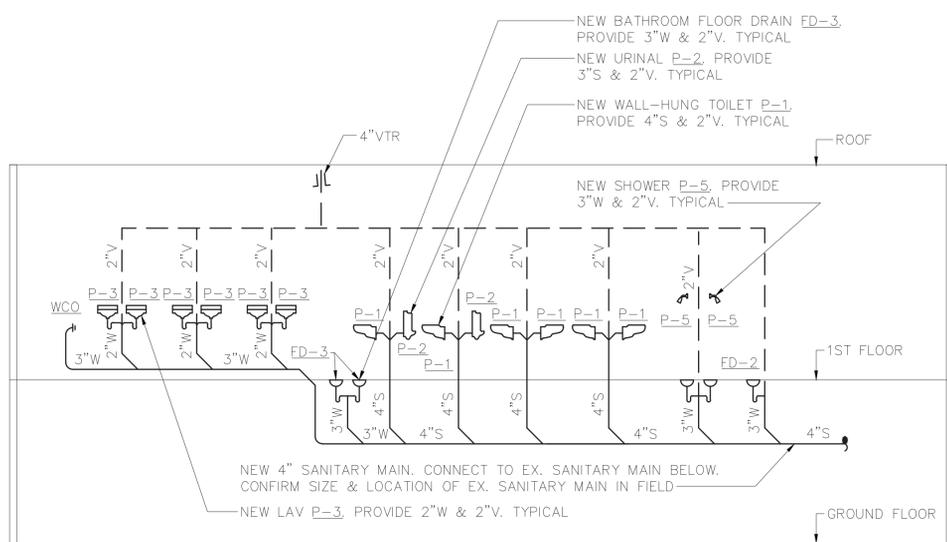

1 CLUBHOUSE TOILET ROOMS PLUMBING SANITARY RISER DIAGRAM
SCALE: NONE

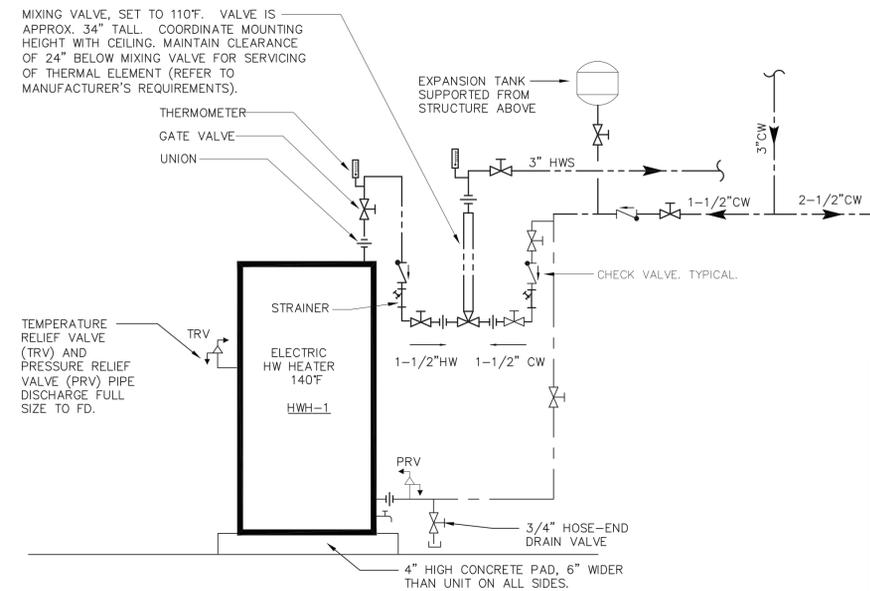

3 ELECTRIC HWH SCHEMATIC - BATHROOMS & LOCKERS
SCALE: NONE

IN CHARGE OF JW
CHECKED BY RG
MADE BY AMB

IT IS A VIOLATION OF NYS LAW FOR ANY PERSON TO ALTER THIS DOCUMENT IN ANY WAY, UNLESS ACTING UNDER THE DIRECTION OF A LICENSED PROFESSIONAL ENGINEER. IF A DOCUMENT BEARING THE SEAL OF AN ENGINEER IS ALTERED, THE ALTERING ENGINEER SHALL AFFIX TO THE DOCUMENT THEIR SEAL AND THE NOTATION "ALTERED BY" FOLLOWED BY THEIR SIGNATURE AND THE DATE OF SUCH ALTERATION, AND A SPECIFIC DESCRIPTION OF THE ALTERATION.

 OLA Consulting Engineers 60 Broadway, Hawthorne, New York 10632 914.747.2600 8 West 38th Street, Suite 501 New York, NY 10018 646.849.4110 olace.com DBA0006.00				
REVISION NUMBER	DATE	MADE BY	APP'D BY	REVISION
RECORD DRAWING CERTIFICATION				
<input type="checkbox"/> AS BUILT - CHANGES AS NOTED <input type="checkbox"/> AS BUILT - NO CHANGES				
CONTRACTOR		PROJECT COORDINATOR		
NAME	SIGNATURE	NAME	SIGNATURE	DATE
TITLE	DATE	TITLE	TITLE	DATE
WESTCHESTER COUNTY, NEW YORK DEPARTMENT OF PUBLIC WORKS DIVISION OF ENGINEERING				CONTRACT NUMBER 17-539 SHEET NUMBER P-702 SHEET NO. 36 OF 59
NEW GOLF CART STORAGE FACILITY AND CLUBHOUSE UPGRADES MOHANSIC GOLF COURSE, YORKYOWN, NEW YORK PLUMBING DETAILS 2 OF 2				SCALE: NONE DATE: 6/4/21 DPW FILE NO. 10-02-P-69-0 REV. NO. 0