


14 FIFTH FLOOR WATER & FUEL GAS PLAN
P203 1/8" = 1'-0"

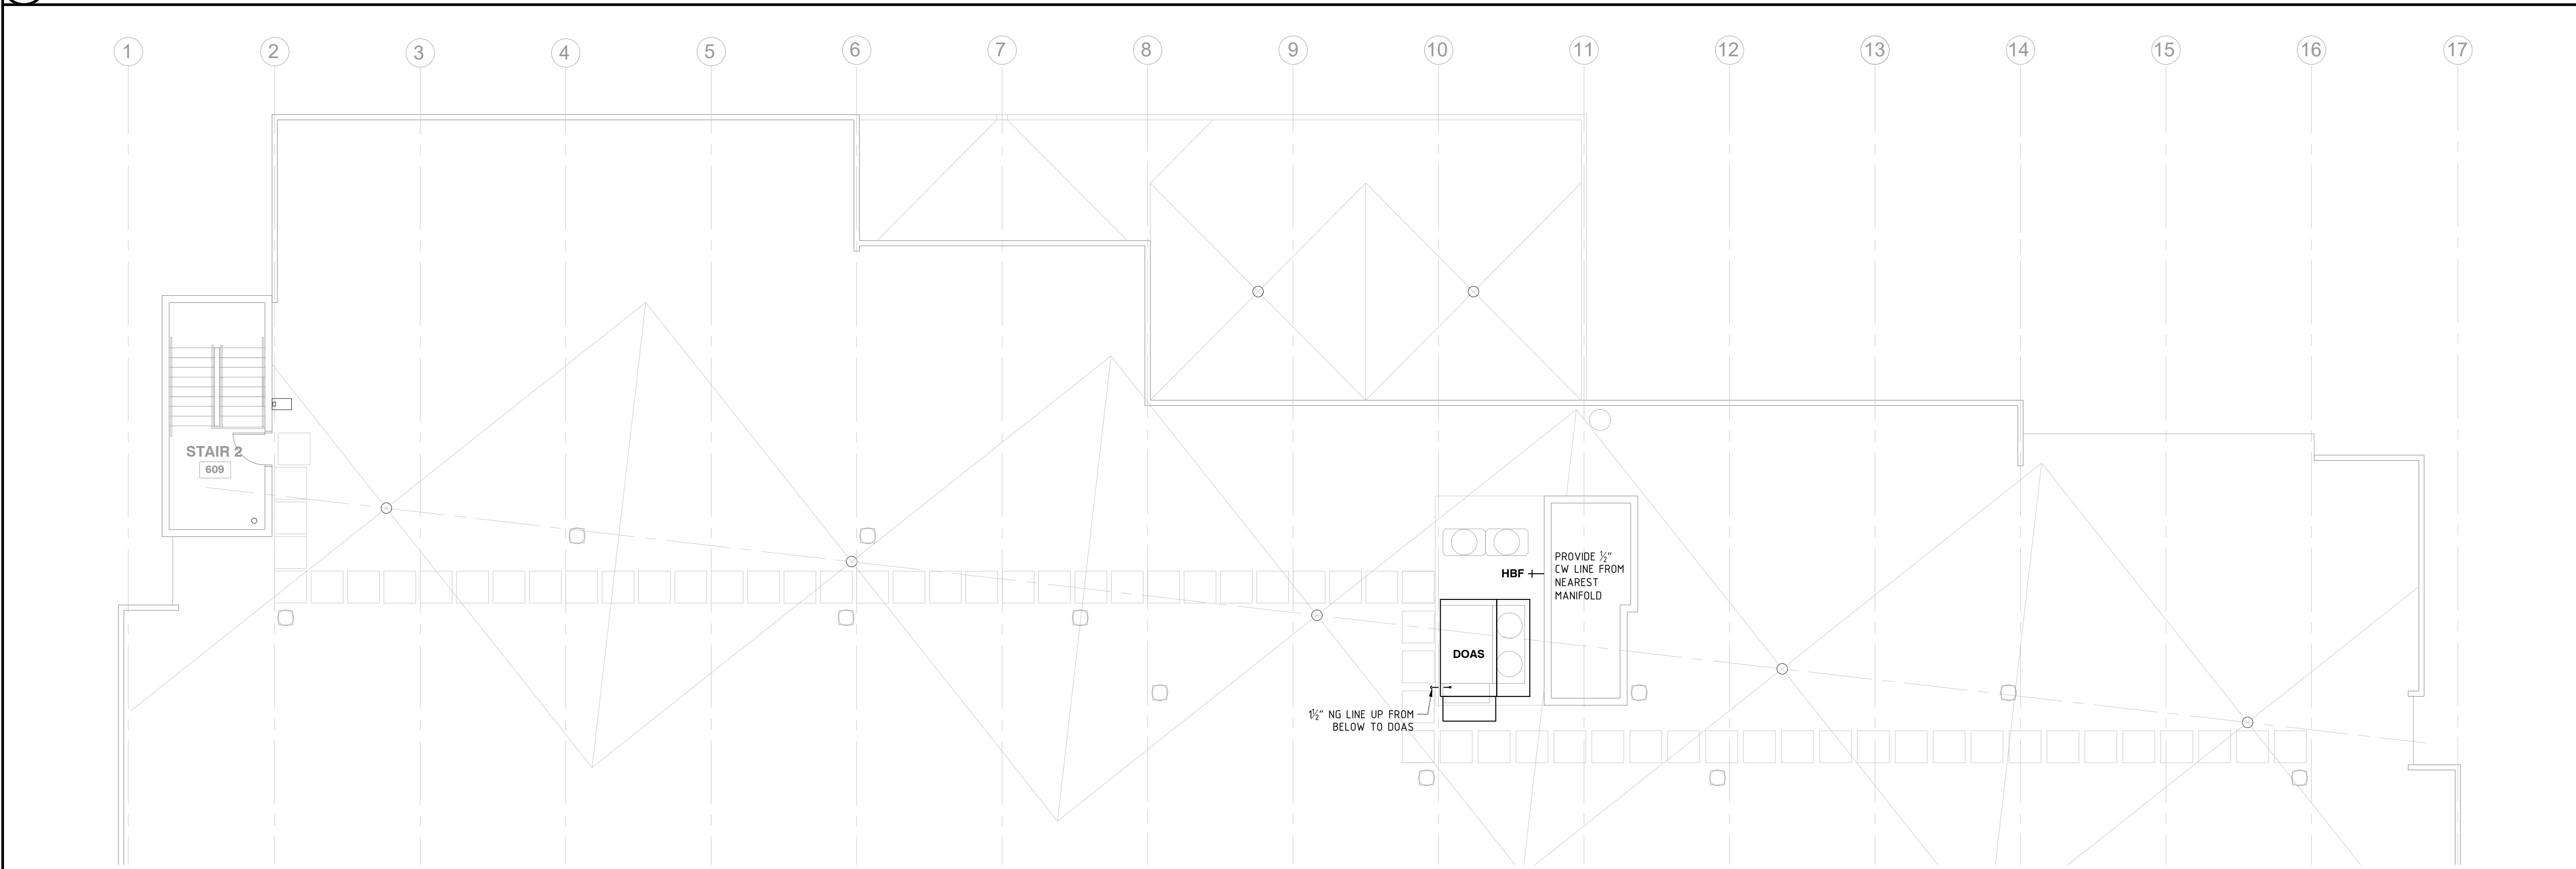

14 ROOF WATER & FUEL GAS PLAN
P203 1/8" = 1'-0"

**A NEW 108-ROOM
COURTYARD BY
MARRIOTT
HOTEL & SUITES**
Turner Road
Woodbury, New York
location #12121

for
**RAINBOW
ENTERPRISES**
4758 Highway 28
Cooperstown, NY

REVISION DATES

UNAUTHORIZED ALTERATIONS OR ADDITIONS TO THIS DRAWING ARE A VIOLATION OF STATE EDUCATION LAW ARTICLES 145 AND 147.
THIS DRAWING IS AN INSTRUMENT OF SERVICE FOR RAINBOW ENTERPRISES, AND MAY NOT BE REPRODUCED WITHOUT THE EXPRESS CONSENT OF THE OWNER AND THE ARCHITECT

DRAWING TITLE
ROOF WATER & FUEL GAS PLAN

DATE	MARCH 1, 2021
PROJECT NUMBER	17971
SHEET NUMBER	P203